



1045 Fifth Avenue

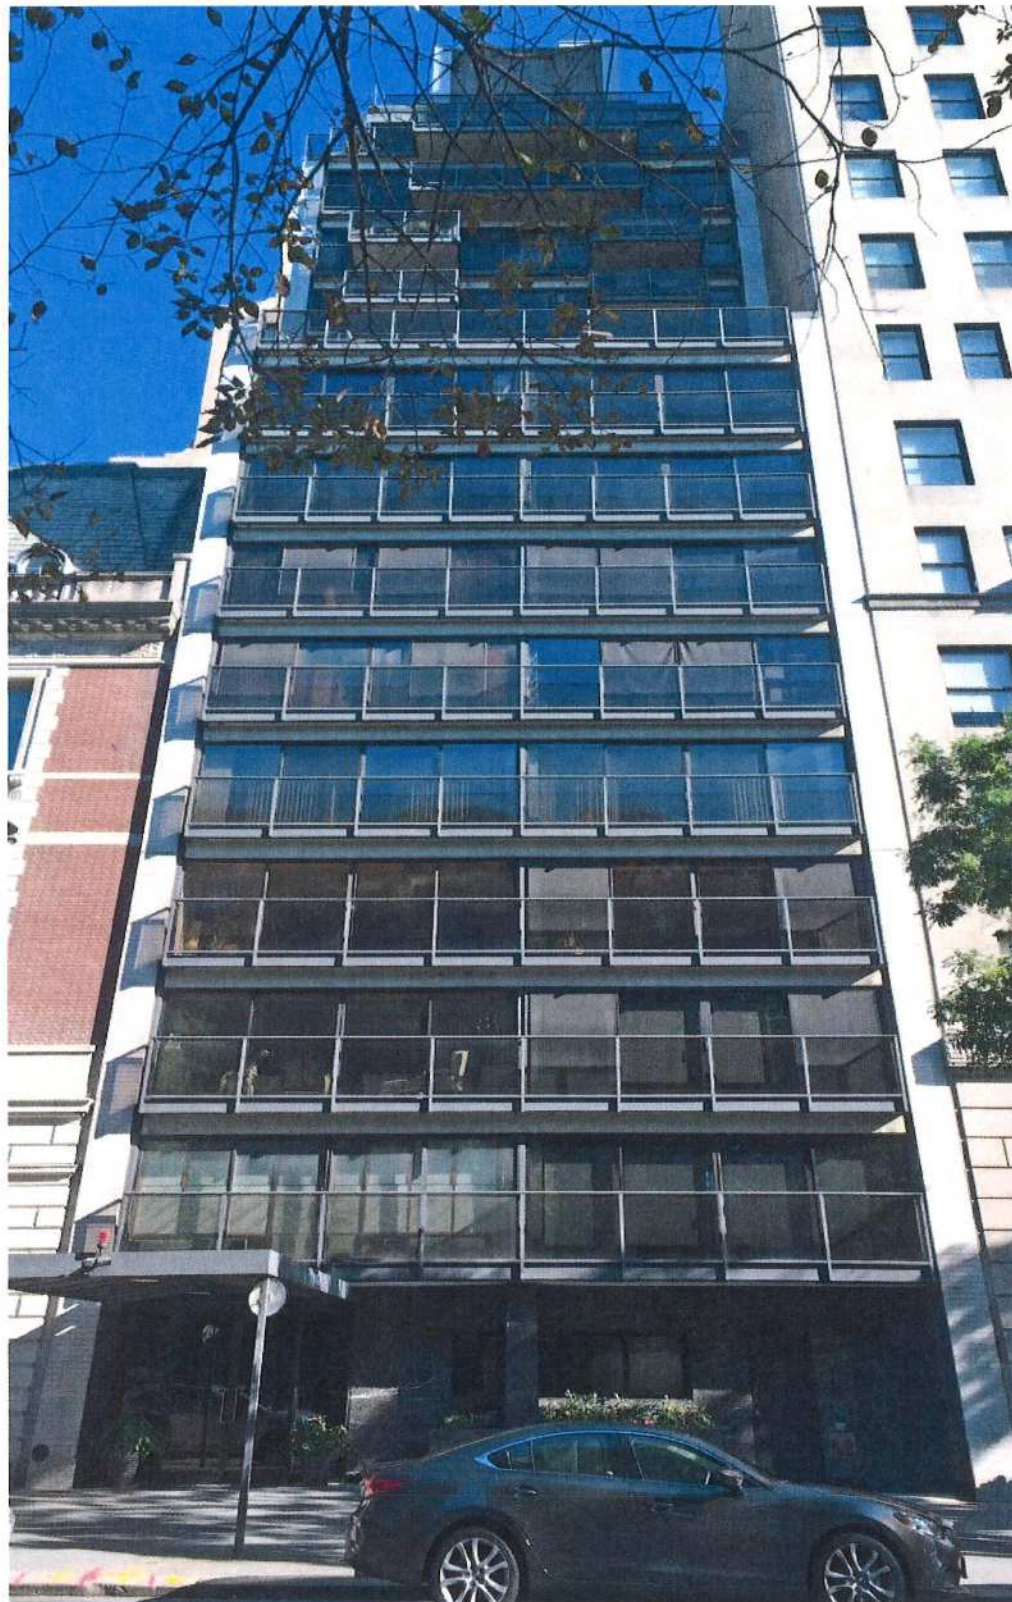

A WEST FACADE- EXISTING PHOTO



B NORTH FACADE- EXISTING PHOTO

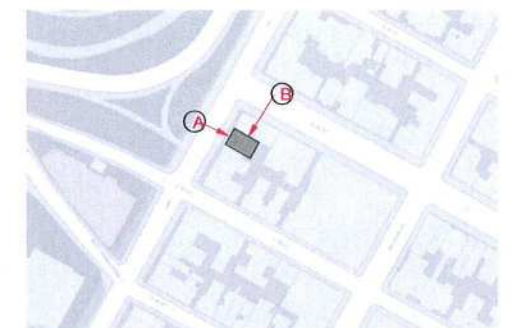


KEY PLAN



APARTMENT RENOVATION


1045 FIFTH AVENUE
NEW YORK, NY 10028
1/25/2019

PHOTOS OF BUILDING - WEST & NORTH FACADE

MADISON

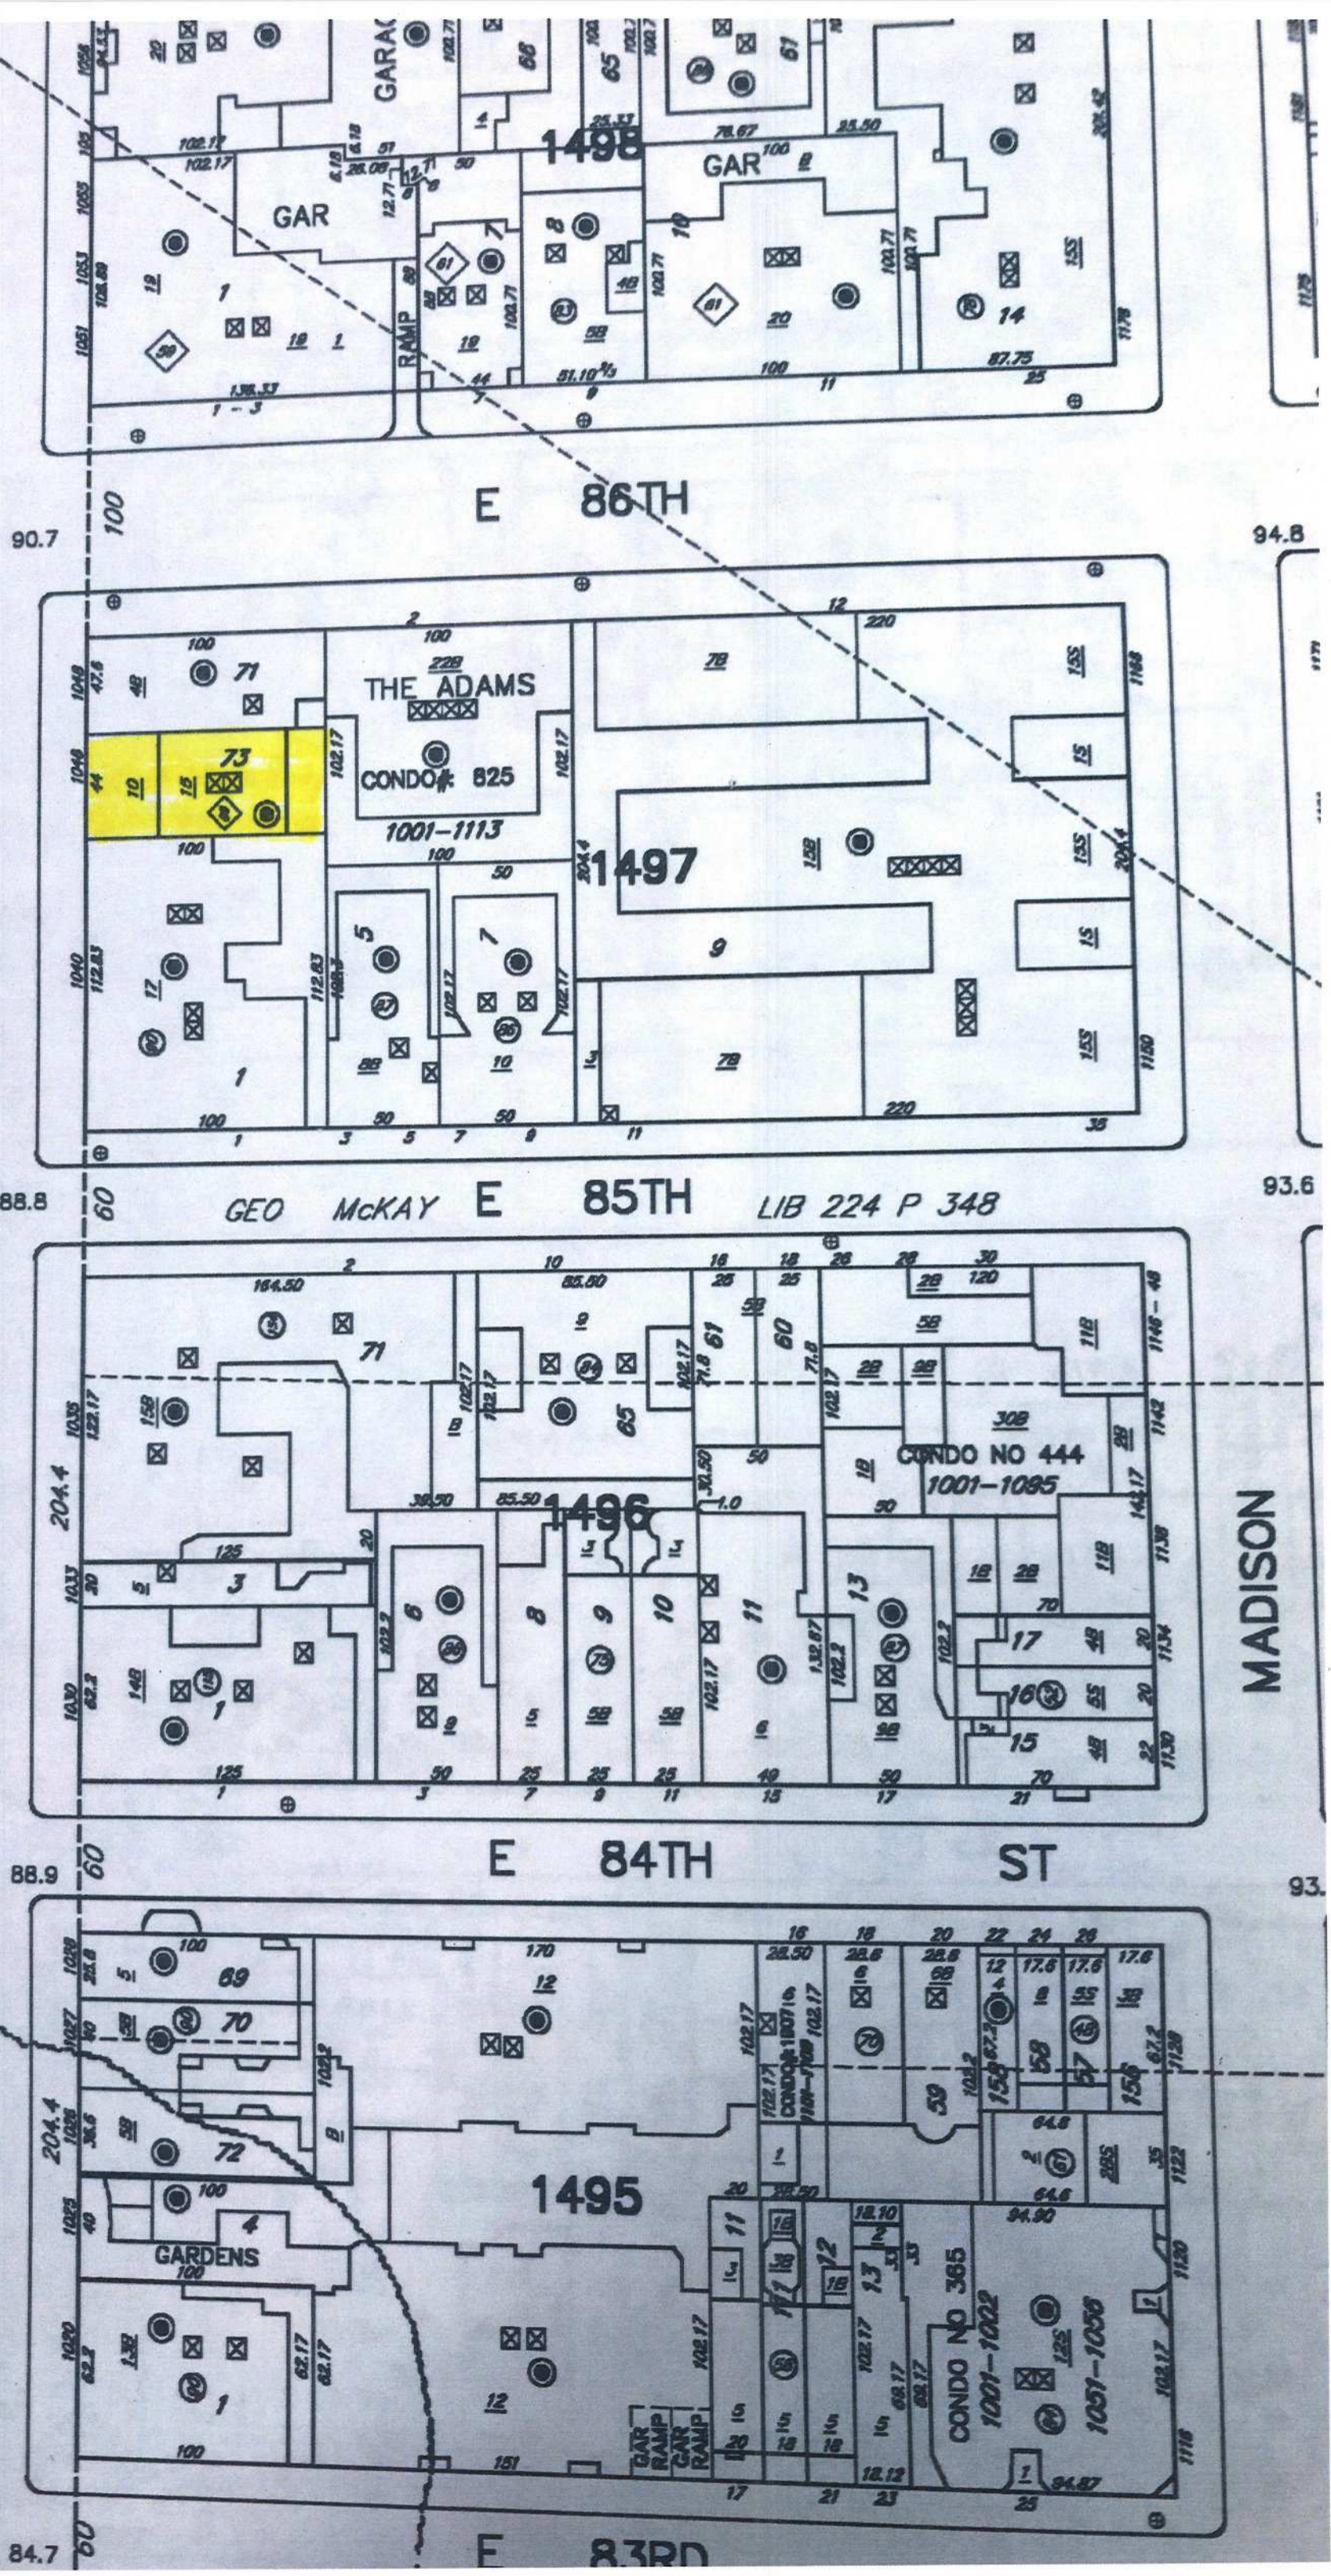

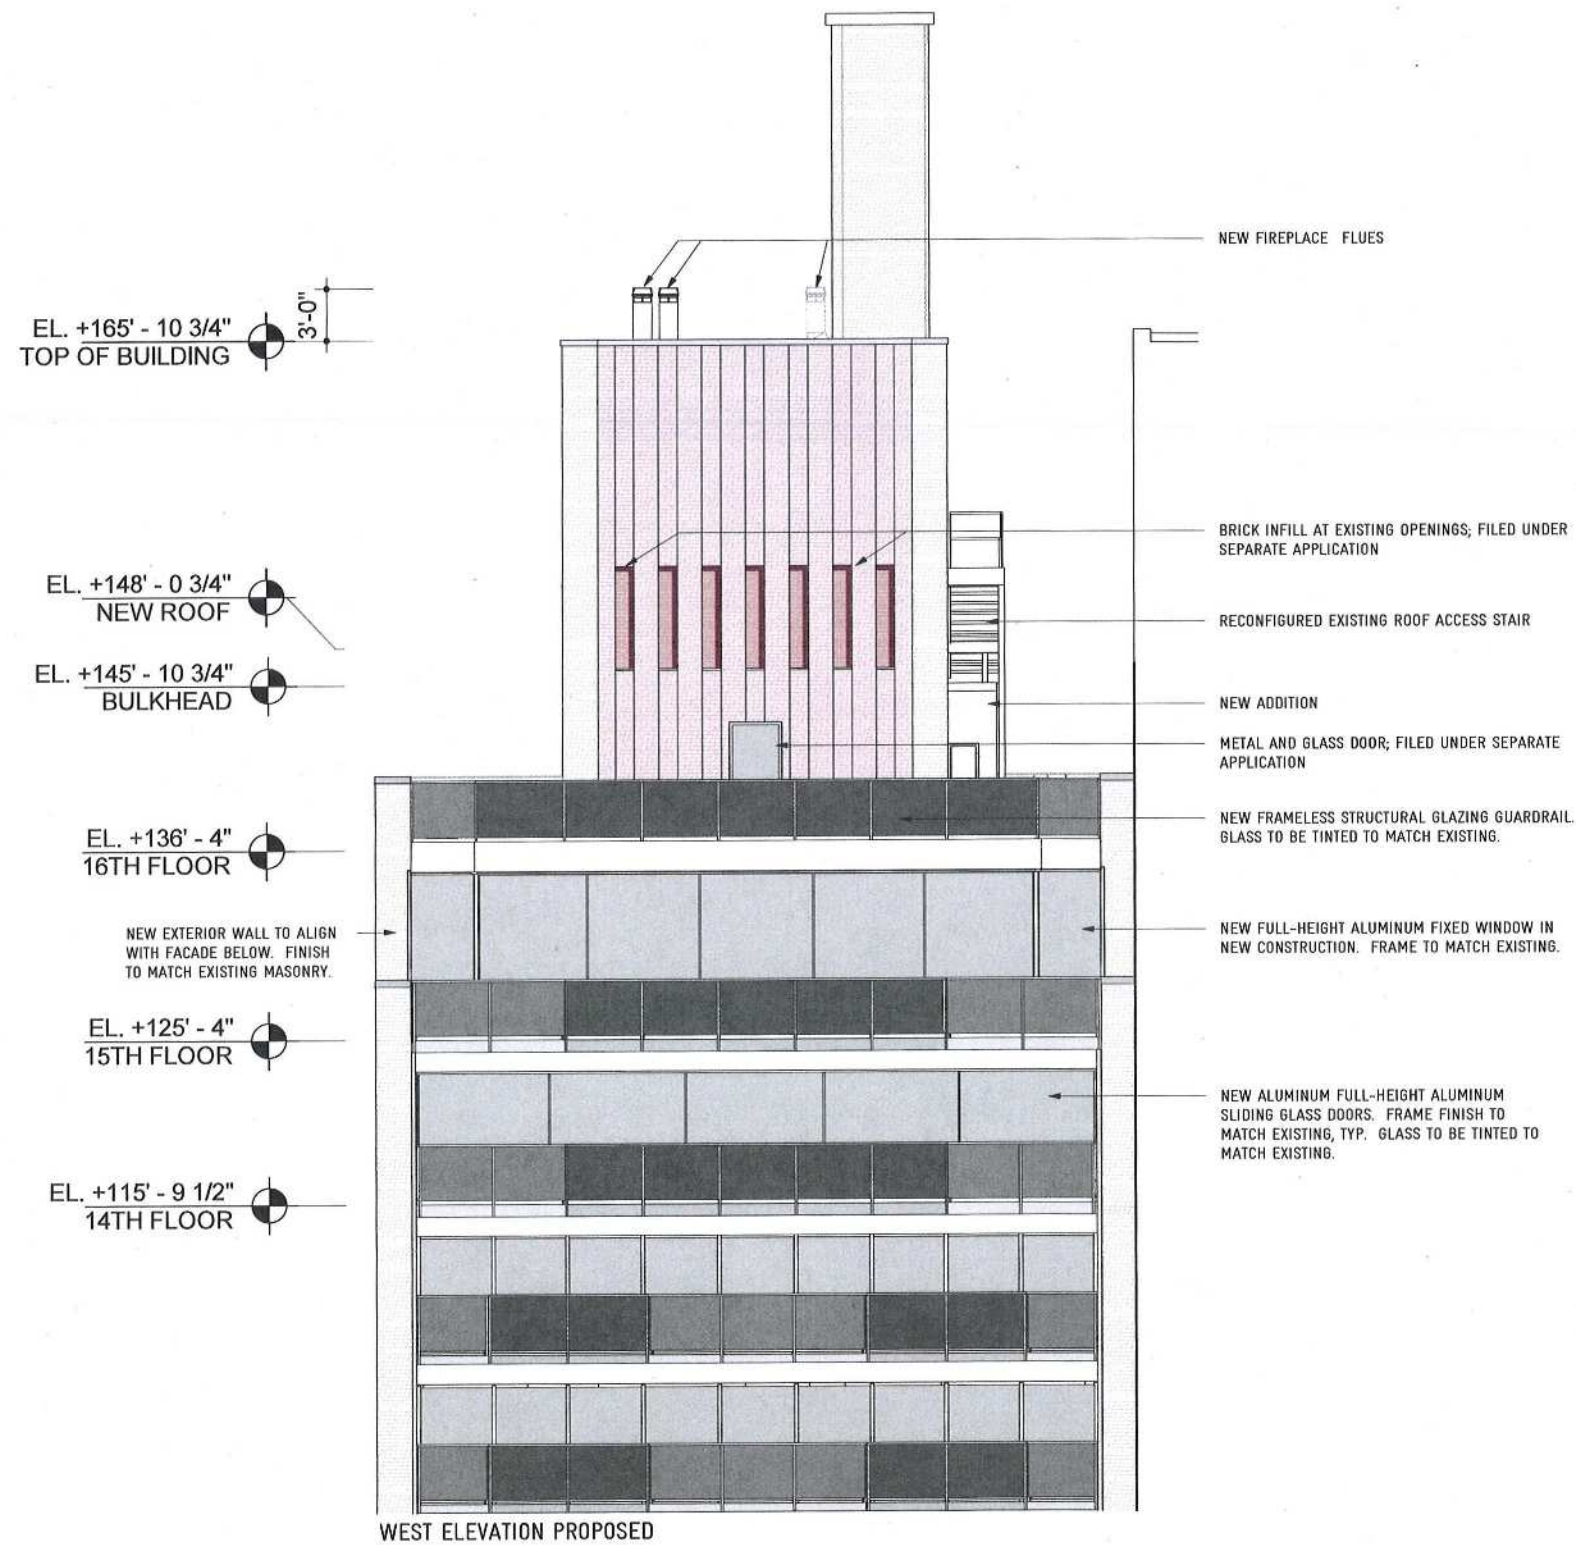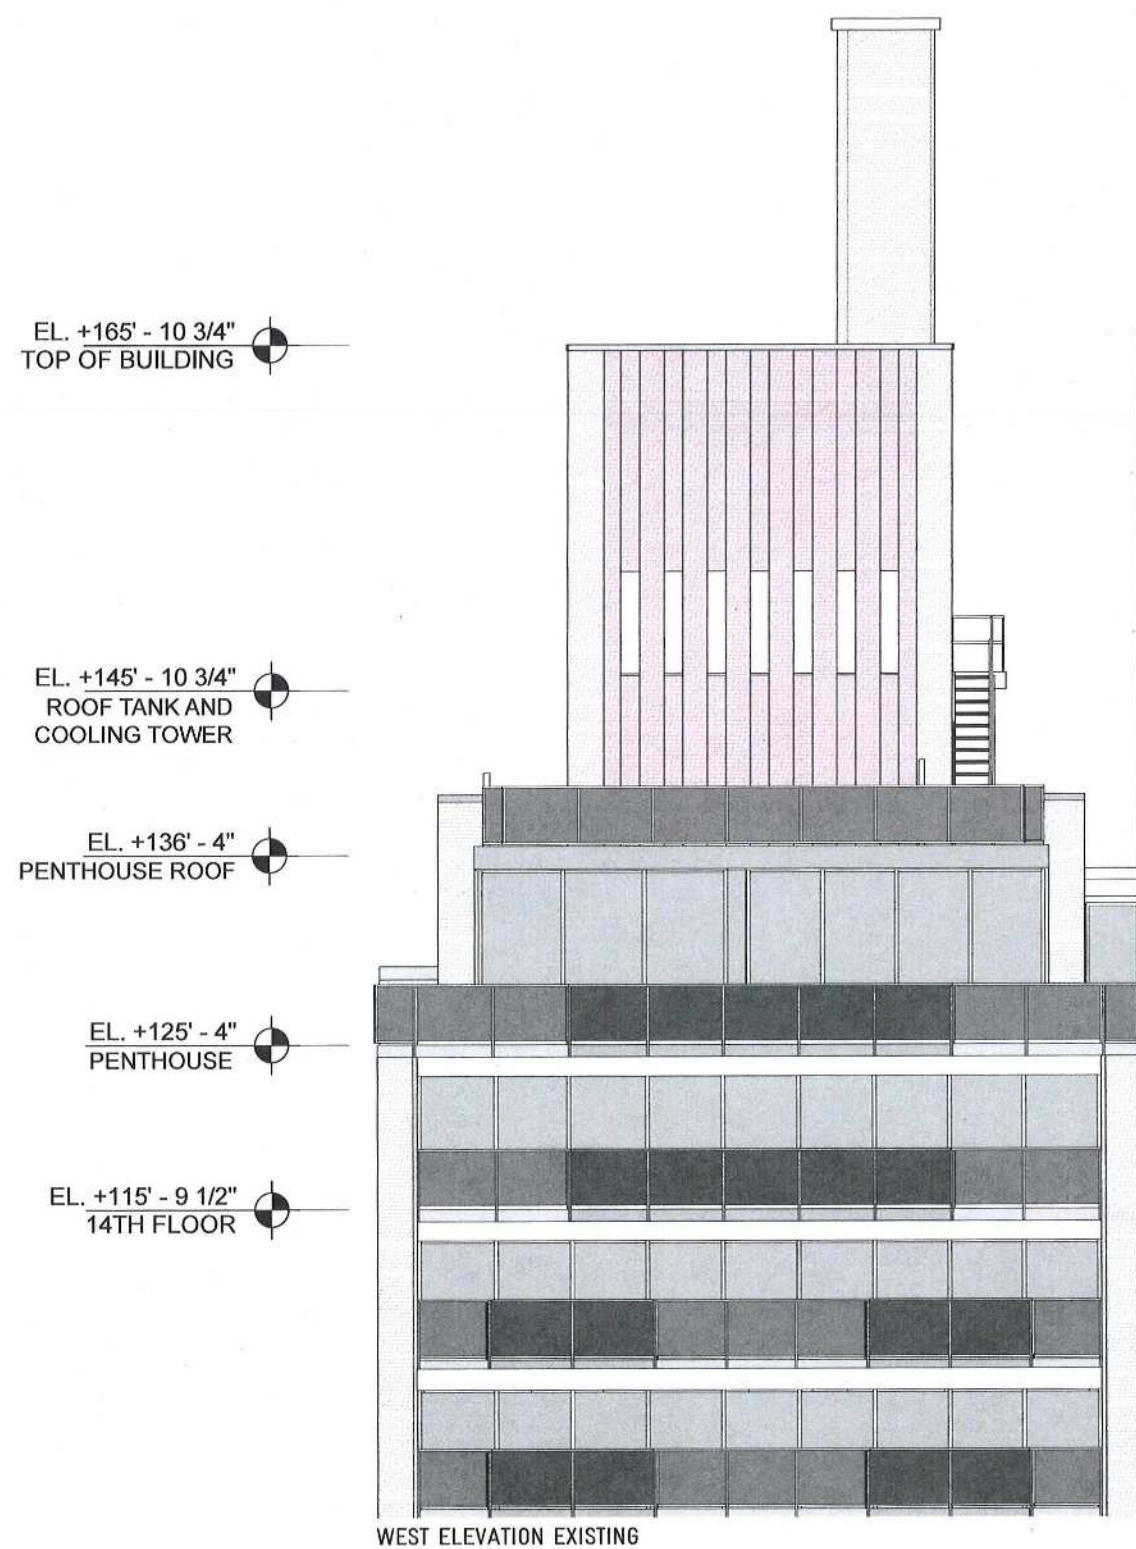

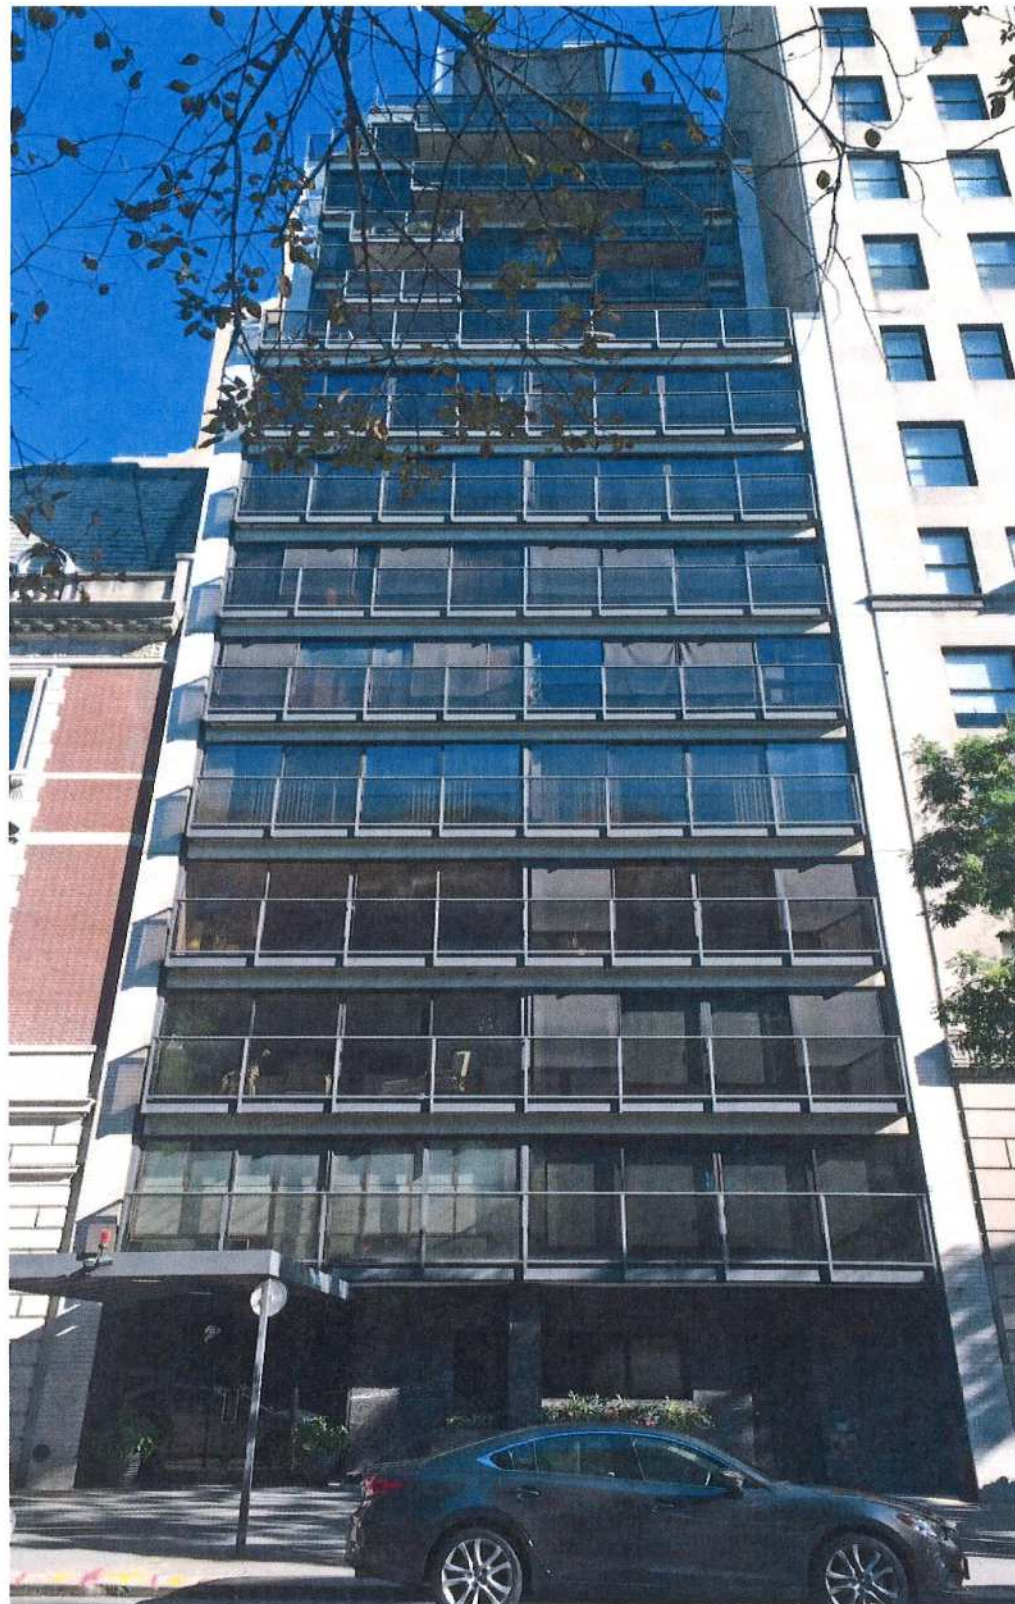



PHOTOGRAPH WEST FACADE- EXISTING



PHOTOGRAPH WEST FACADE- PROPOSED



KEY PLAN

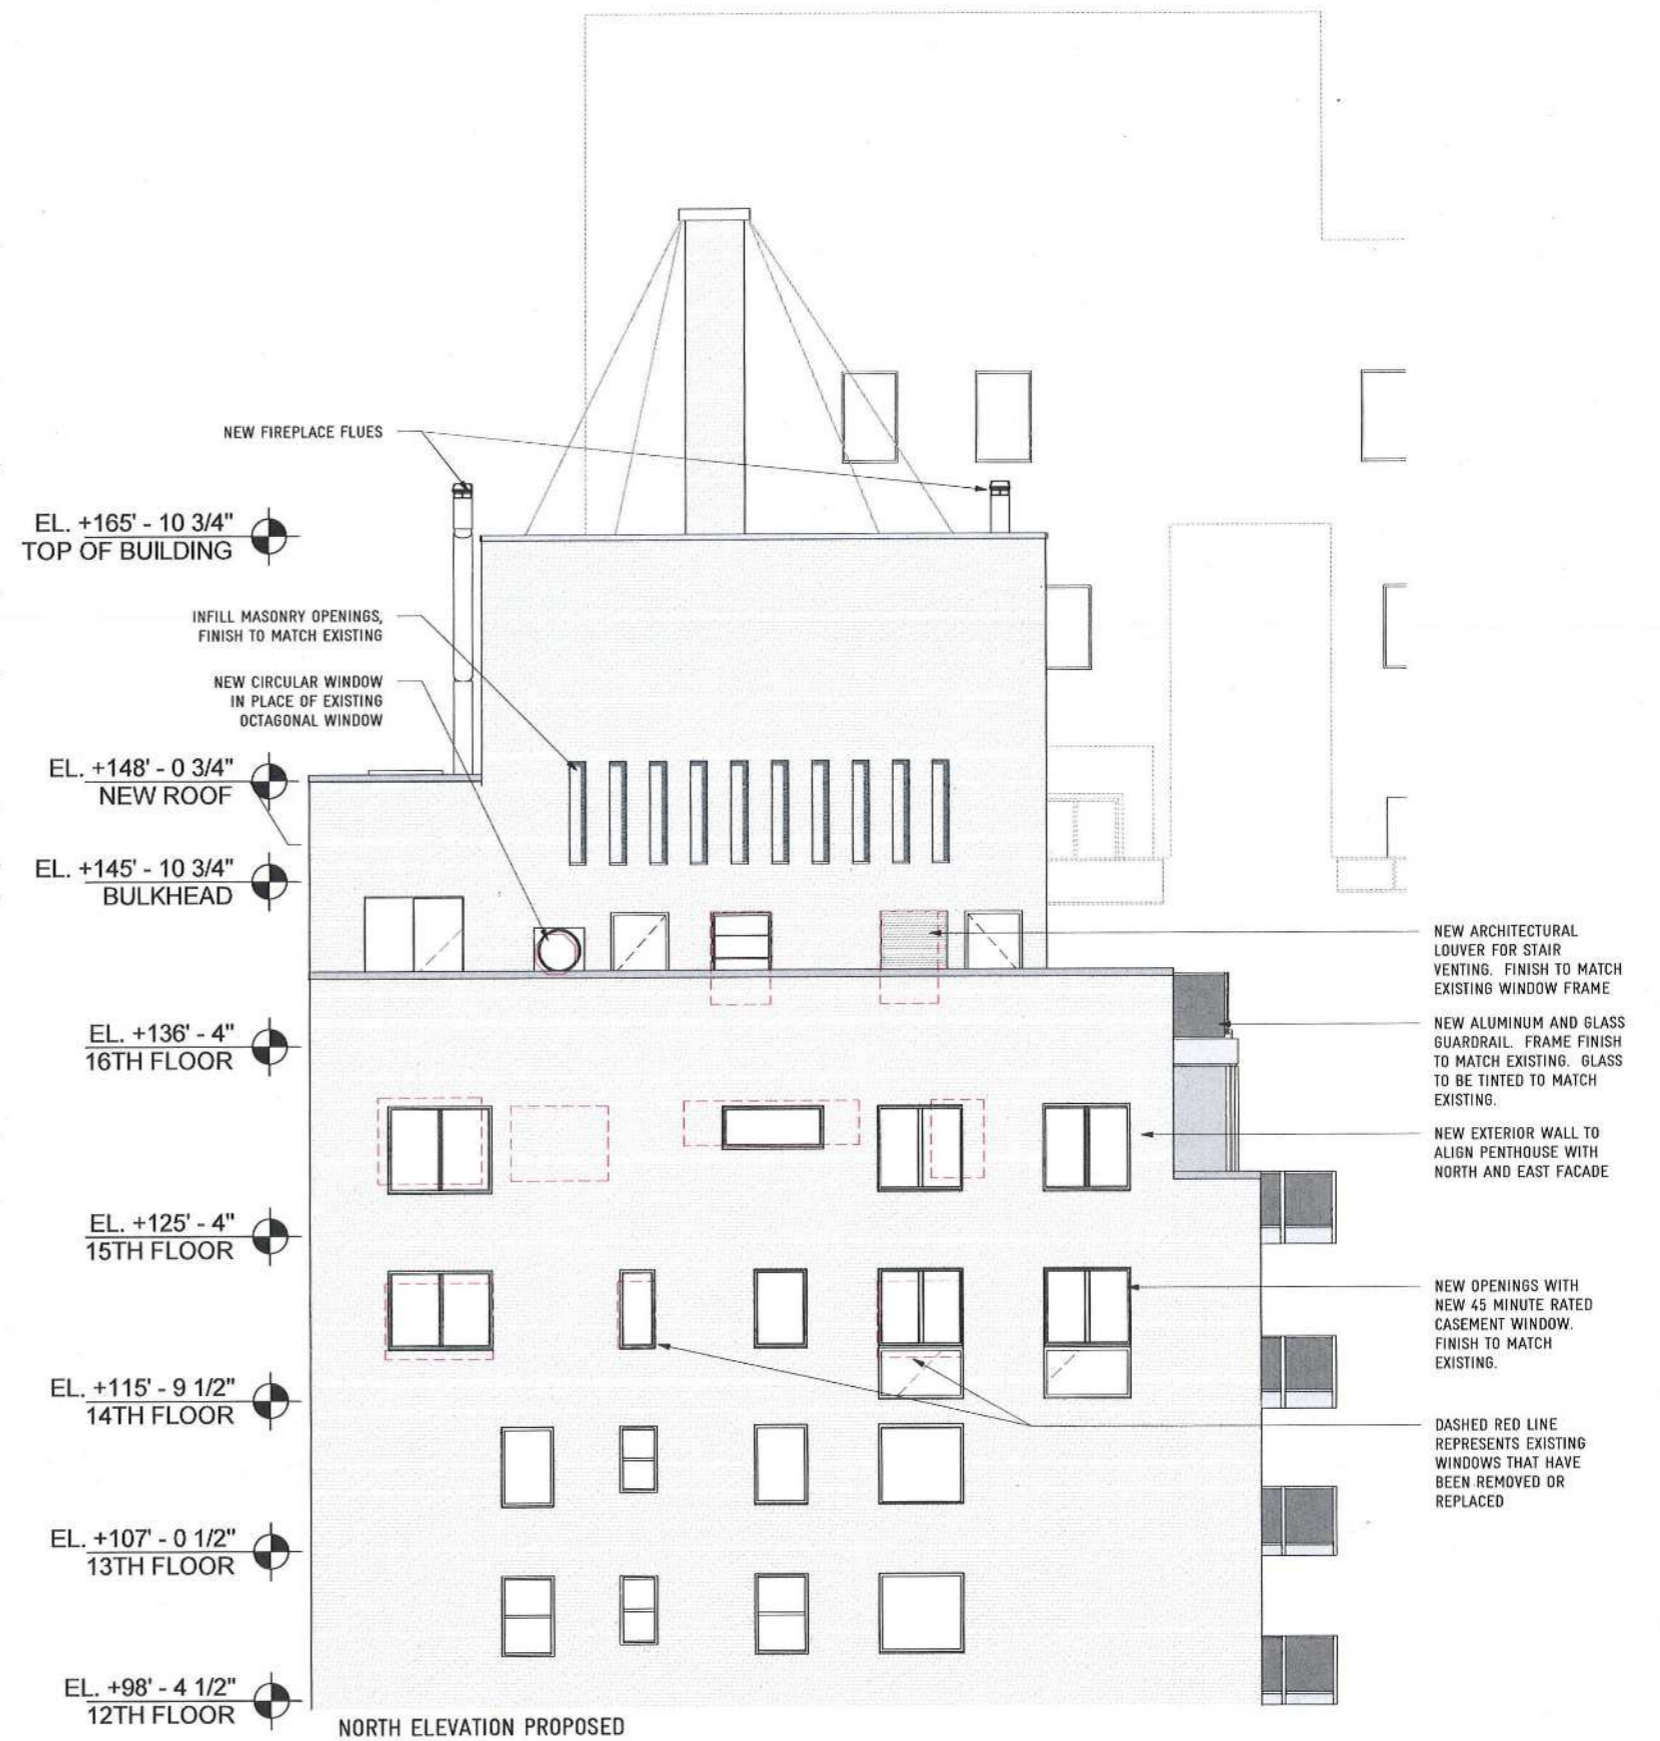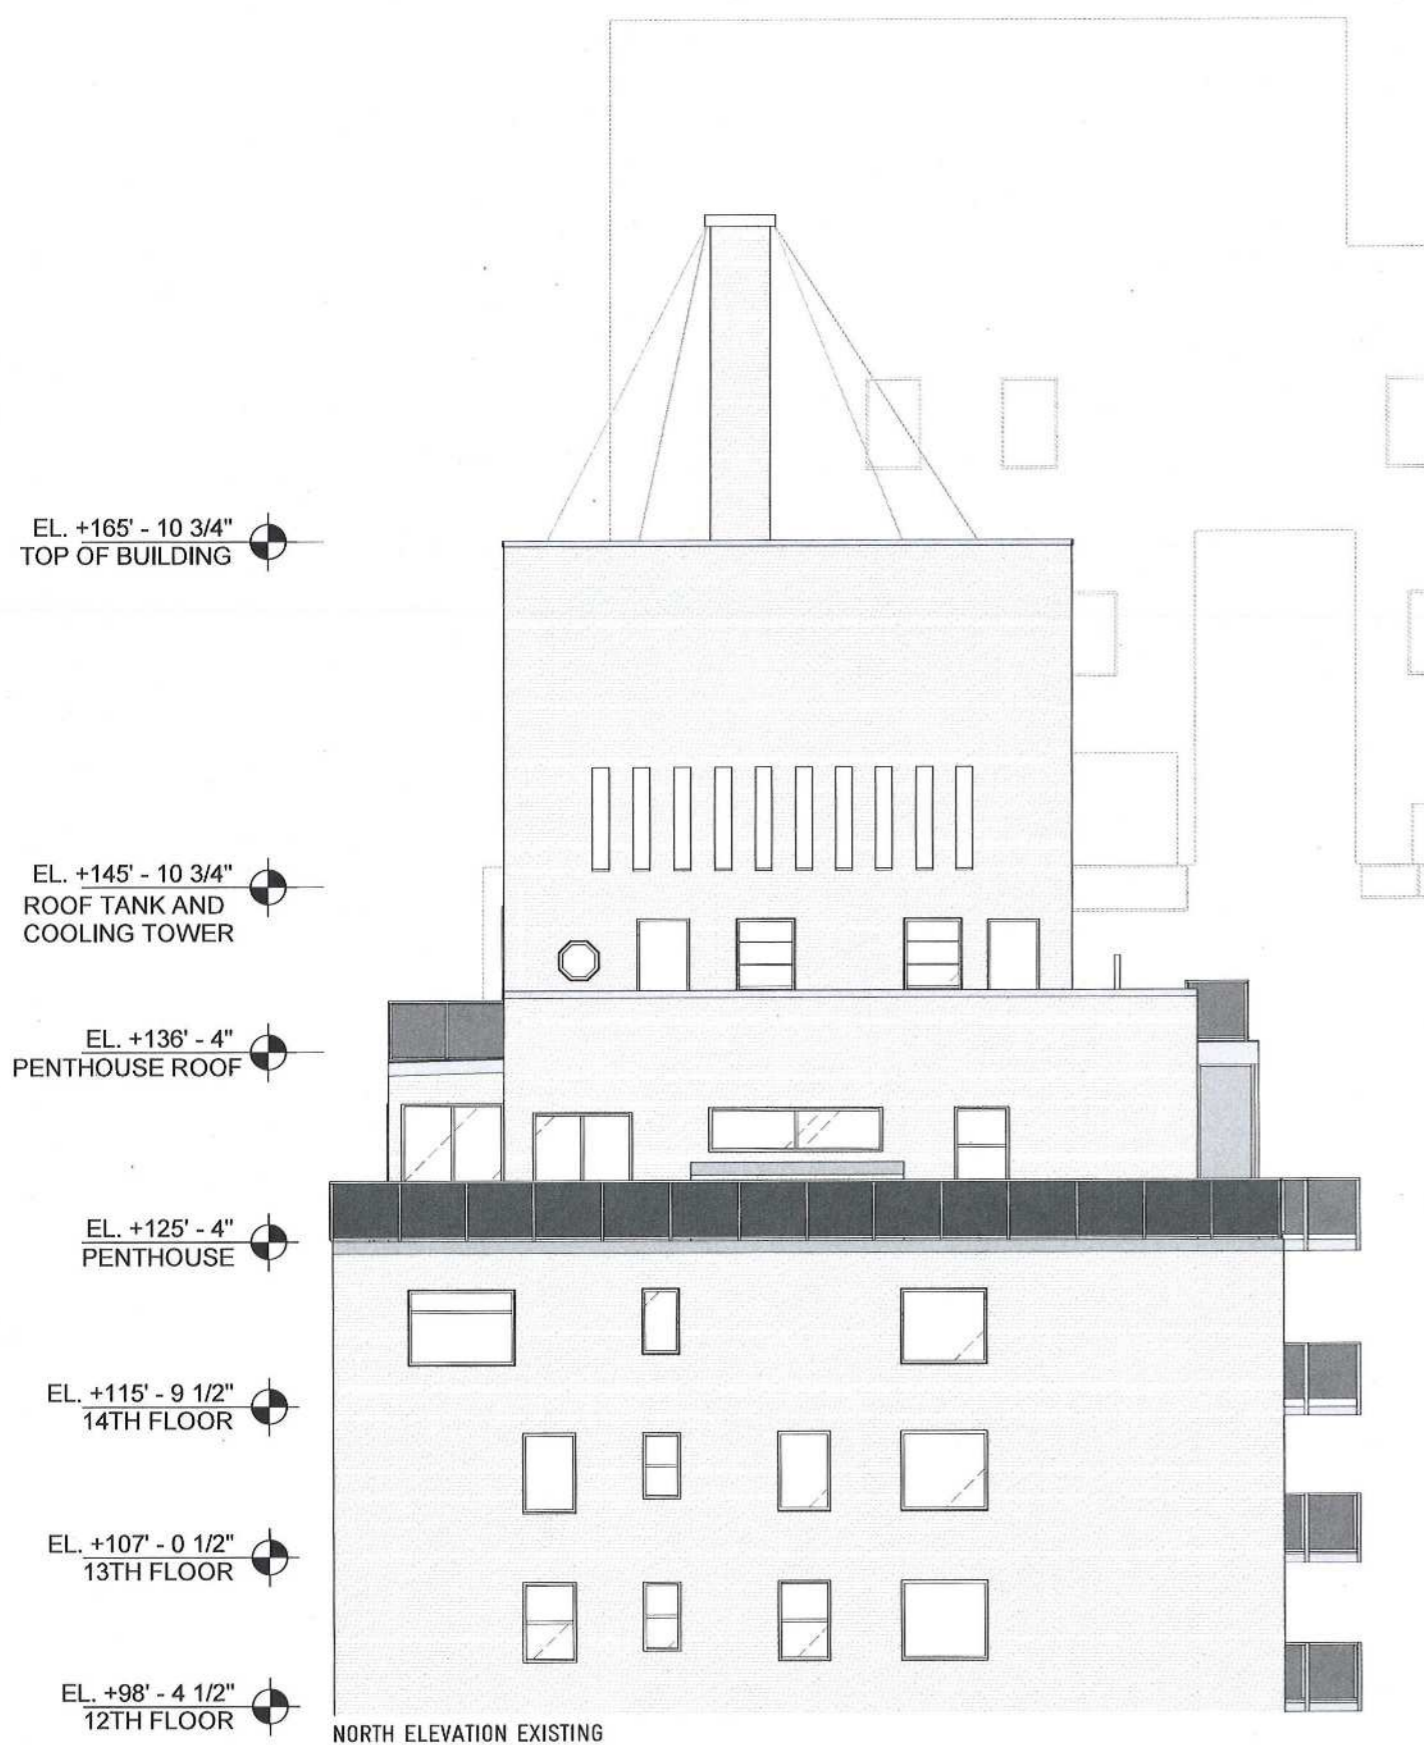

APARTMENT RENOVATION


1045 FIFTH AVENUE
NEW YORK, NY 10028
1/25/2019

NORTH ELEVATION EXISTING & PROPOSED

Scale: 3/32" = 1'-0"



PHOTOGRAPH NORTH FACADE- EXISTING

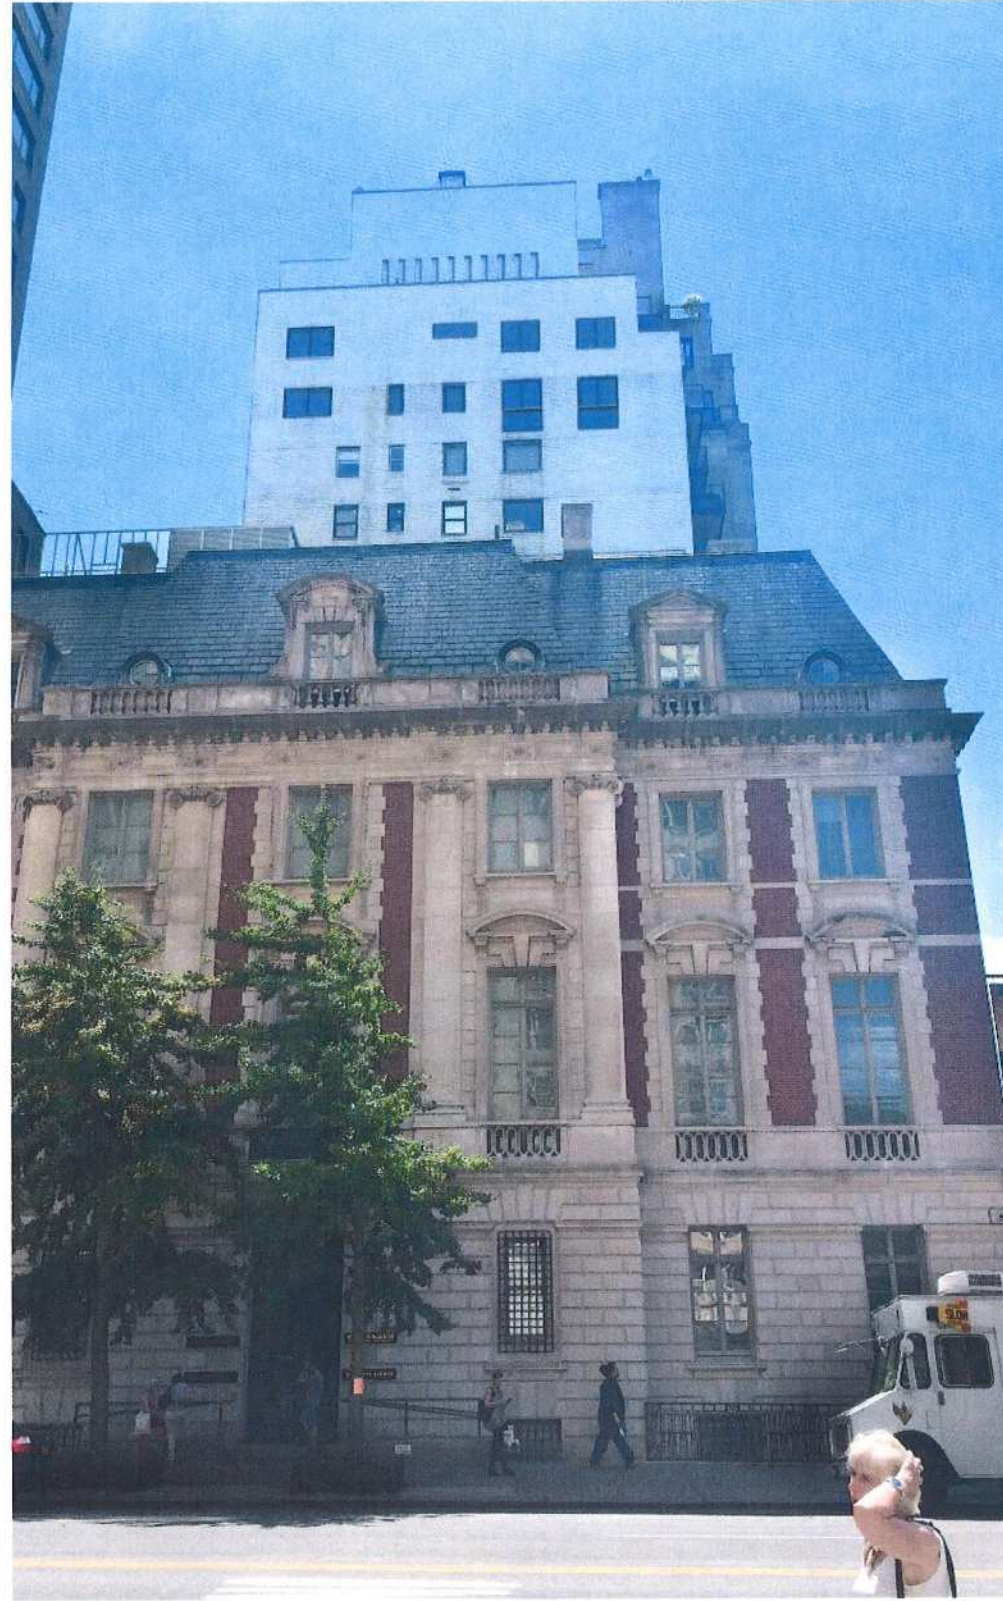

PHOTOGRAPH NORTH FACADE- PROPOSED



KEY PLAN