



7 PROPOSED ROOF ADDITION AXONOMETRIC VIEW

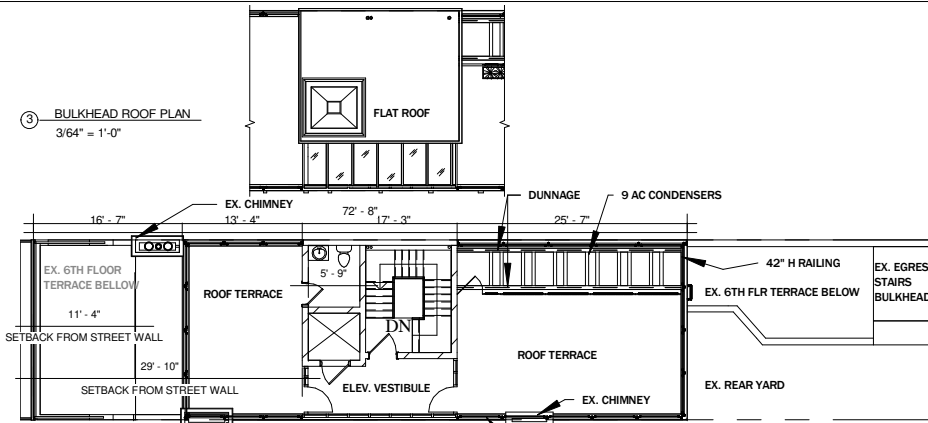


3 BULKHEAD ROOF PLAN  
3/64" = 1'-0"  
2 PROPOSED ROOF PLAN  
3/64" = 1'-0"

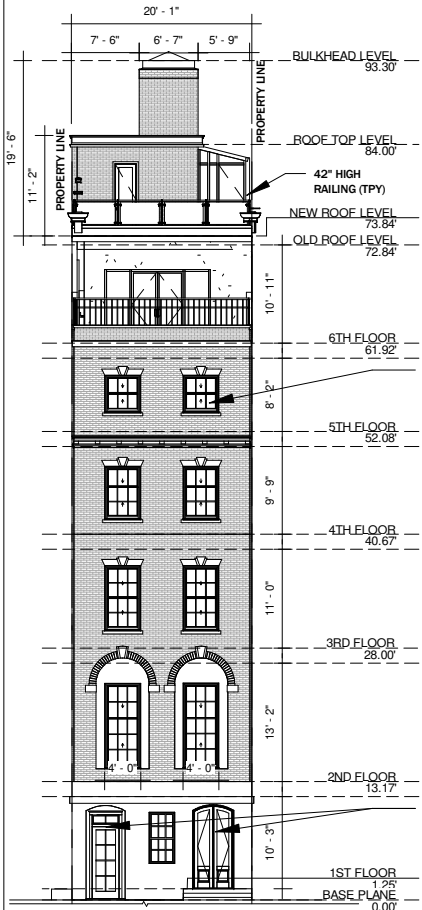


PROPOSED NEW WINDOWS TO MATCH HISTORIC WINDOWS; NO CHANGE TO ORIGINAL FRONT FACADE WINDOW OPENINGS.

RESTORED EX. WOOD DOORS.

1 PR. FRONT / NORTH ELEVATION  
3/64" = 1'-0"

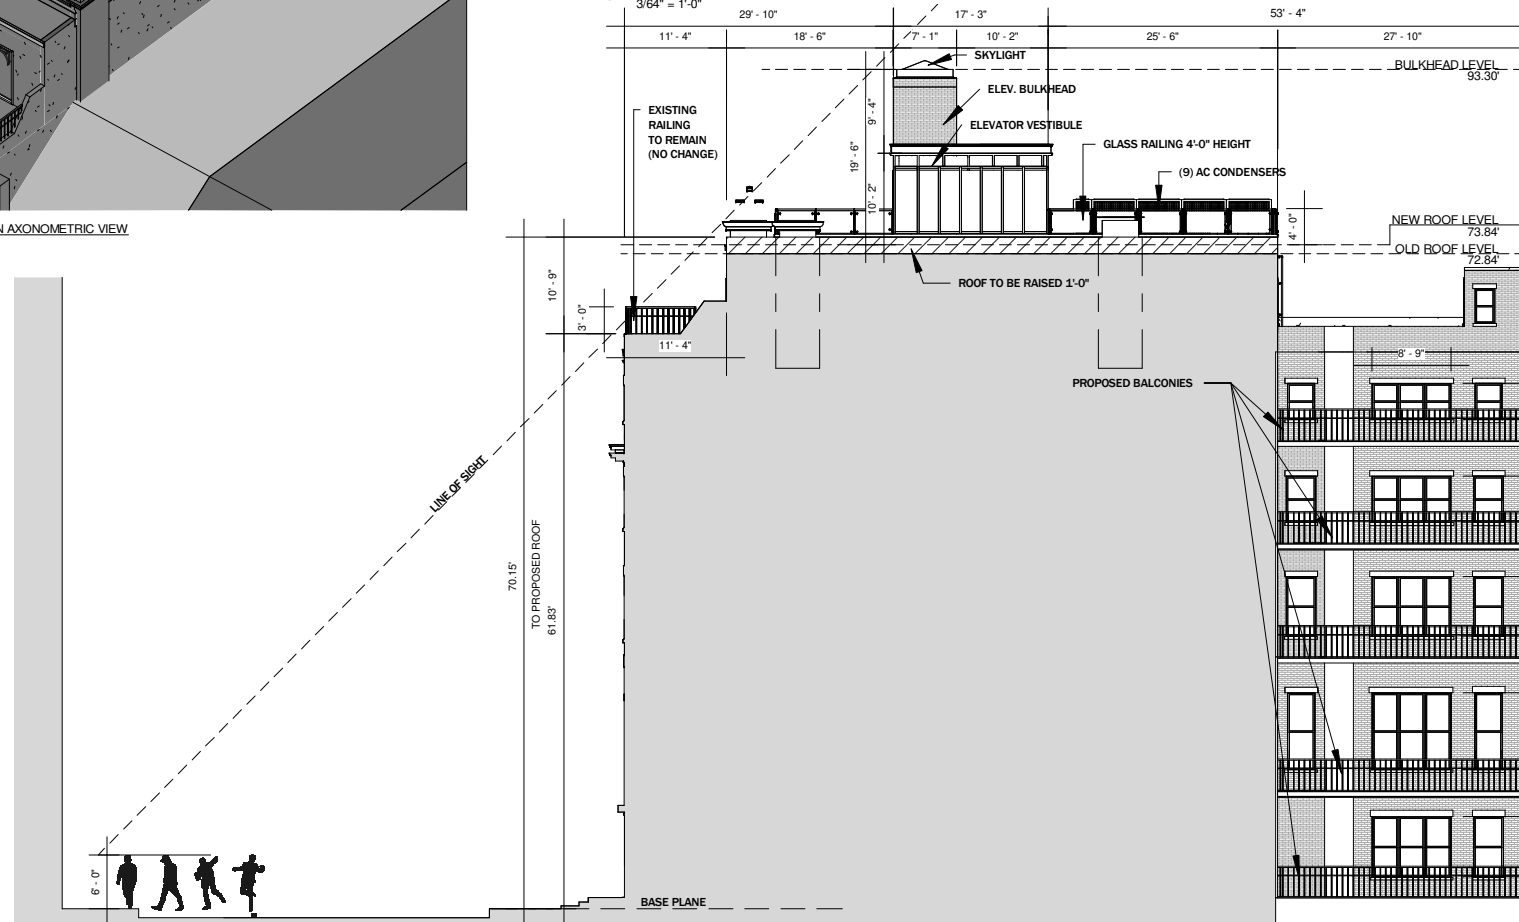

6 WEST ELEVATION - LINE OF SIGHT  
3/64" = 1'-0"

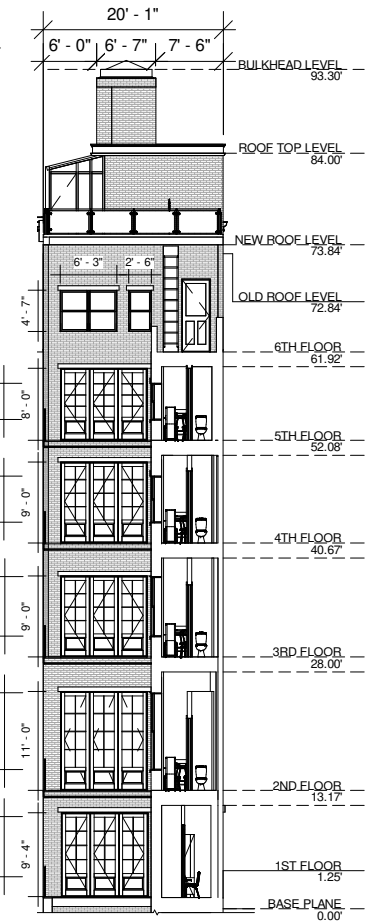

1 PROP. REAR SECTION  
3/64" = 1'-0"


**KURLAND DESIGN**  
1123 Broadway  
New York, NY 10010  
646.300.9257 T  
212.244.1344 F  
Scott@KurlandDesign.com

PROJECT: 46 EAST 65TH ST EXTERIOR  
46 EAST  
65TH STREET  
NEW YORK, NY 10065


ARCHITECT:  
Richard Wainer, R.A.  
1123 Broadway 8th Floor Suite 805  
New York, New York 10010  
N.Y. Lic. #023252  
Tel: (646) 202-9463

Drawing Title:  
**PROPOSED 6TH AND ROOF FLOOR PLAN**  
SCALE: 3/64" = 1'-0"

DRAWING NUMBER:  
**CB-1.00**  
PAGE: 1 Of 2

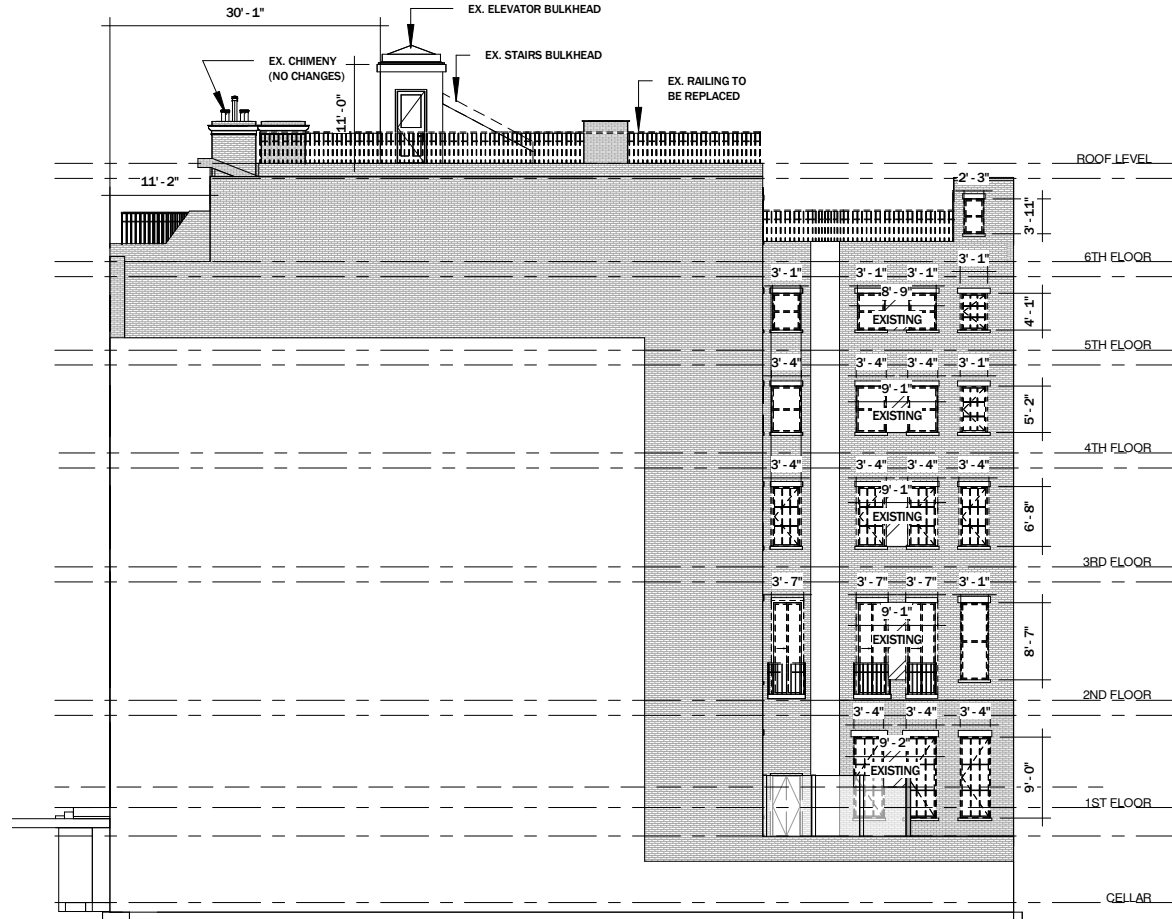

② DEMO WEST ELEVATION  
3/64" = 1'-0"

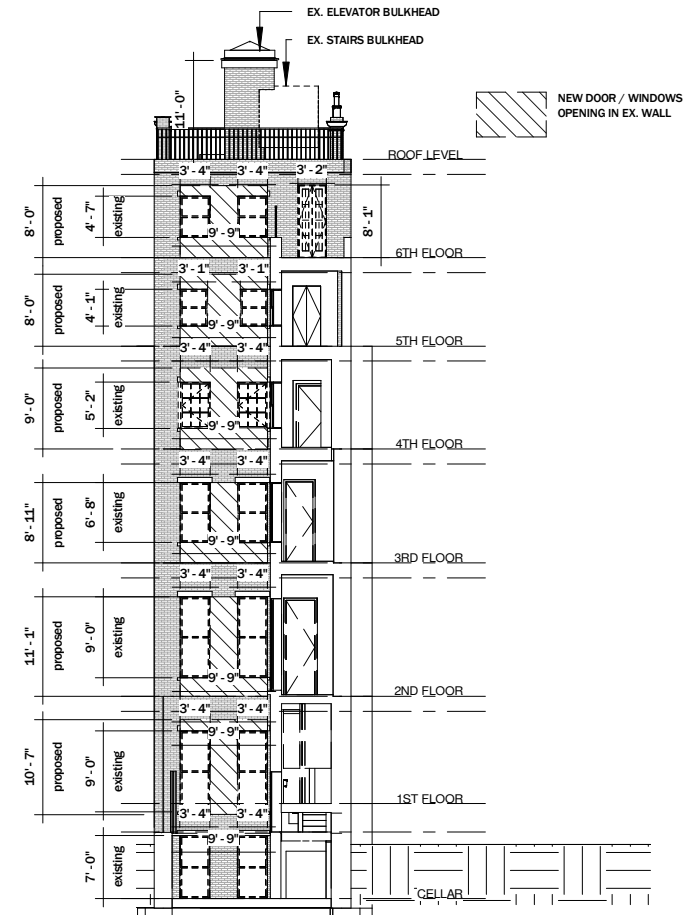

① DEMO SOUTH SECTION  
3/64" = 1'-0"

# KURLAND DESIGN

1123 Broadway  
New York, NY 10010  
646.300.9257 T  
212.244.1344 F  
Scott@KurlandDesign.com

PROJECT: 46 East 65th Street  
46 EAST  
65TH STREET  
NEW YORK, NY 10065

ARCHITECT:  
Richard Wainer, R.A.  
1123 Broadway 8th Floor Suite 805  
New York, New York 10010  
N.Y. Lic. #023252  
Tel: (646) 202-9463

Drawing Title:  
**DEMO ELEVATIONS**

SCALE: 3/64" = 1'-0"

DRAWING NUMBER:

**CB-1.00**

PAGE: 2 Of 2