


② DEMO WEST ELEVATION
3/64" = 1'-0"

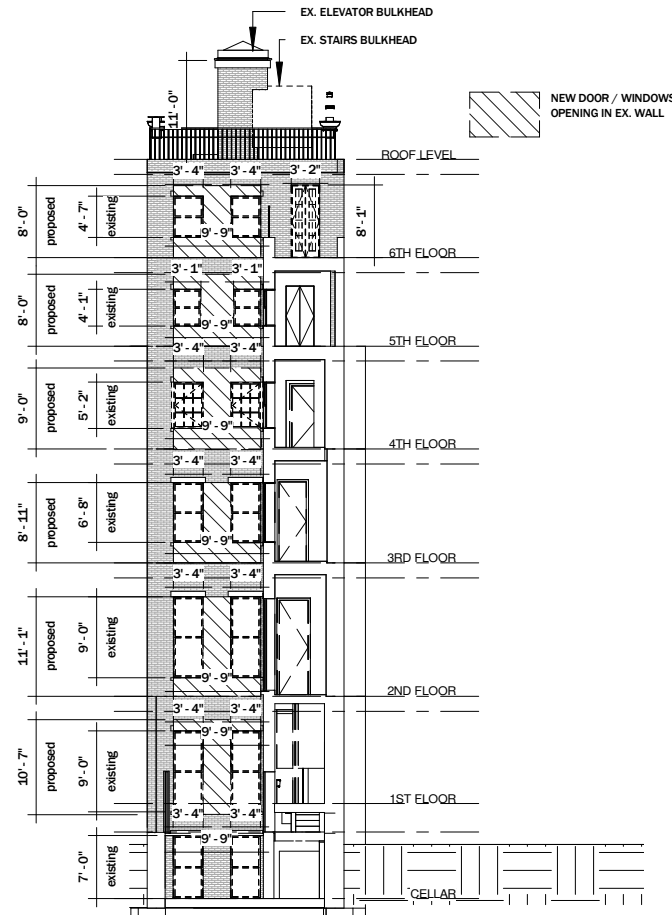

① DEMO SOUTH SECTION
3/64" = 1'-0"



KURLAND DESIGN

1123 Broadway
New York, NY 10010
646.300.9257 T
212.244.1344 F
Scott@KurlandDesign.com

PROJECT: 46 East 65th Street
46 EAST
65TH STREET
NEW YORK, NY 10065

ARCHITECT:
Richard Wainer, R.A.
1123 Broadway 8th Floor Suite 805
New York, New York 10010
N.Y. Lic. #023252
Tel: (646) 202-9463


Drawing Title:
DEMO ELEVATIONS

SCALE: 3/64" = 1'-0"


DRAWING NUMBER:

CB-1.00


PAGE: 2 Of 2

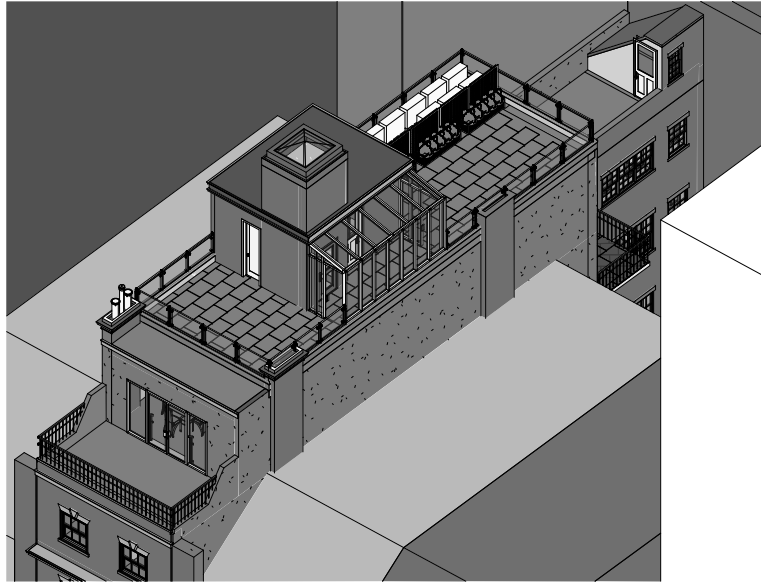

⑦ PROPOSED ROOF ADDITION AXONOMETRIC VIEW

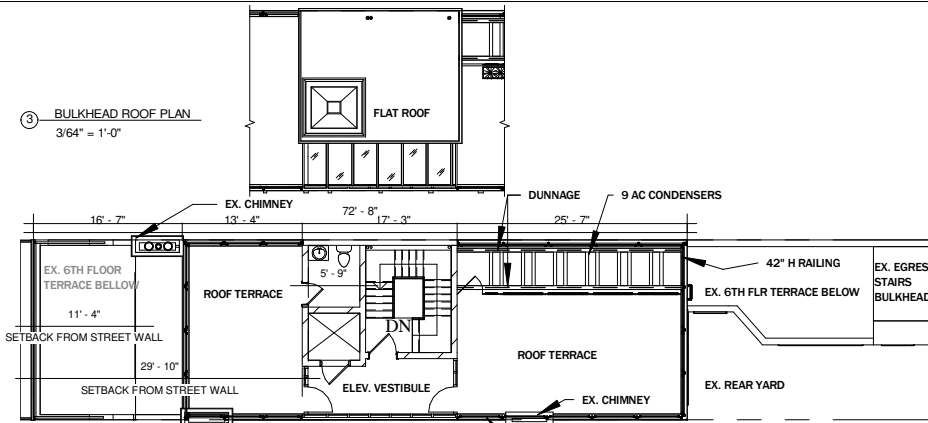


③ BULKHEAD ROOF PLAN
3/64" = 1'-0"
② PROPOSED ROOF PLAN
3/64" = 1'-0"

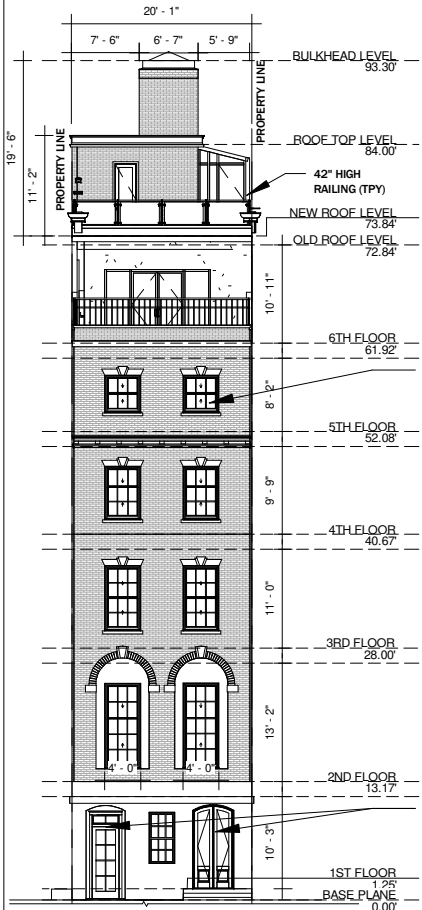


PROPOSED NEW WINDOWS TO MATCH HISTORIC WINDOWS; NO CHANGE TO ORIGINAL FRONT FACADE WINDOW OPENINGS.

RESTORED EX. WOOD DOORS.

① PR. FRONT / NORTH ELEVATION
3/64" = 1'-0"

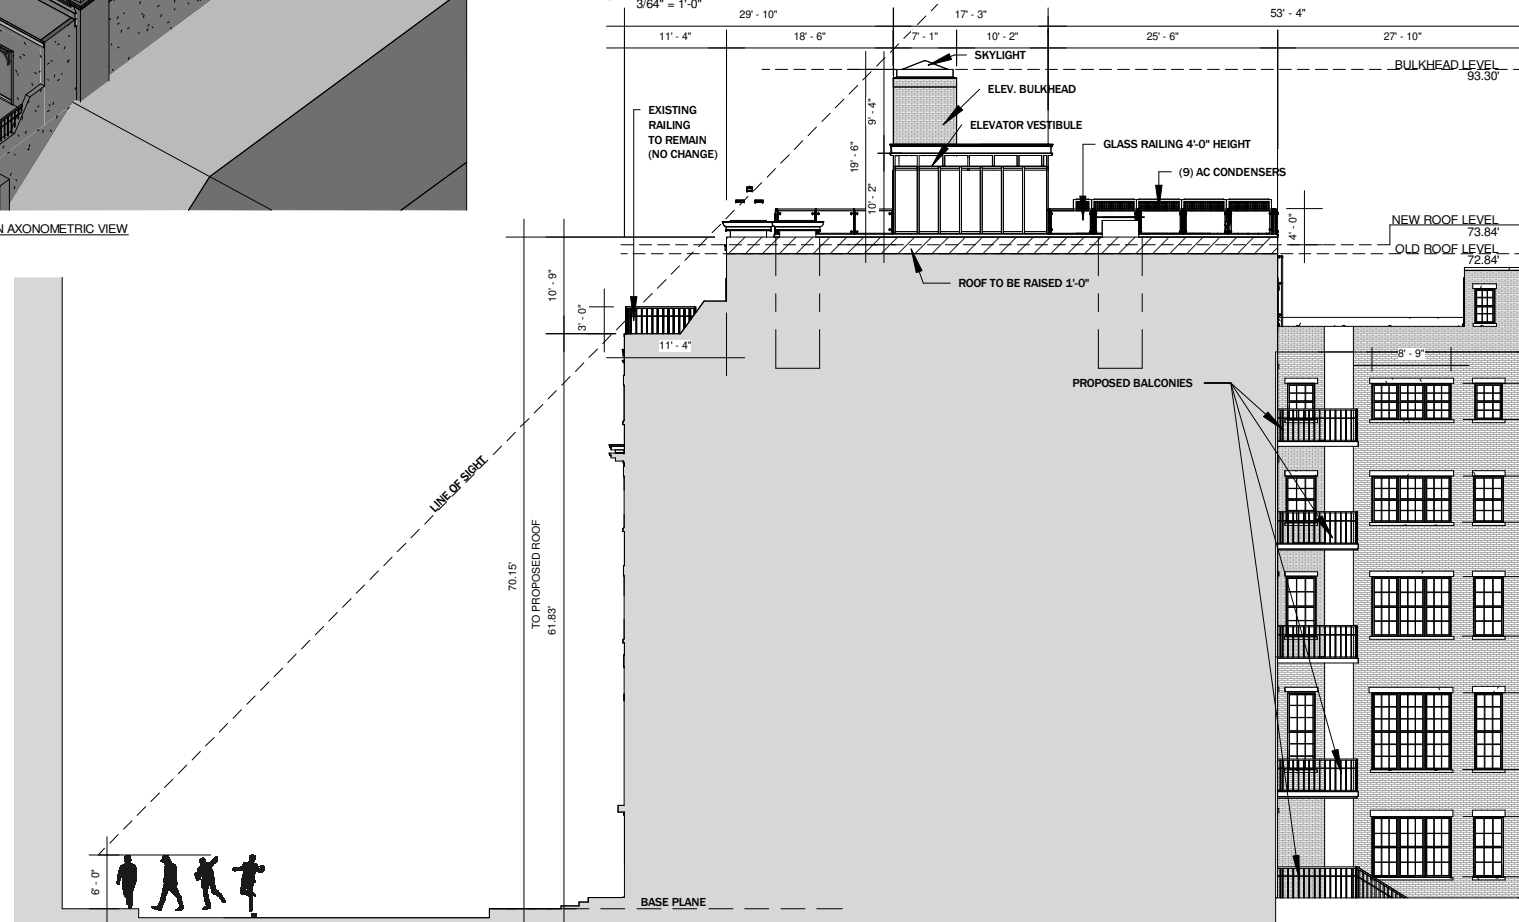

⑥ WEST ELEVATION - LINE OF SIGHT
3/64" = 1'-0"

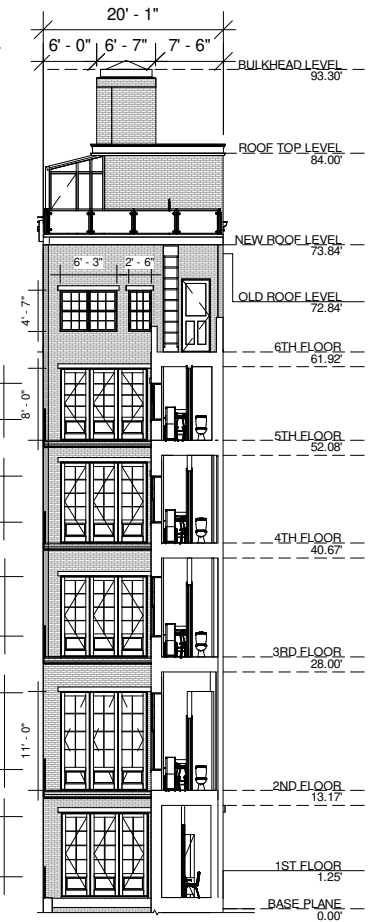

① PROP. REAR SECTION
3/64" = 1'-0"

KURLAND DESIGN
1123 Broadway
New York, NY 10010
646.300.9257 T
212.244.1344 F
Scott@KurlandDesign.com

PROJECT: 46 EAST 65TH ST EXTERIOR
46 EAST
65TH STREET
NEW YORK, NY 10065

ARCHITECT:
Richard Wainer, R.A.
1123 Broadway 8th Floor Suite 805
New York, New York 10010
N.Y. Lic. #023252
Tel: (646) 202-9463

Drawing Title:
PROPOSED 6TH AND ROOF FLOOR PLAN
SCALE: 3/64" = 1'-0"

DRAWING NUMBER:
CB-1.00
PAGE: 1 Of 2