

132 East 62nd
Street

Fence / Gate
Approval



132 E 62nd St – Designation Photos



c. 1980



c. 1940

132 E 62nd St – Current Condition



Removal of second security camera

Fence height: 60"

Planters Removed from behind gate

134 E 62nd Street

(134 E 62nd St)

Neighbor fence height: 63 ¼"





(124 E 62nd St)
fence Height >65"



(133 E 62nd St)
Fence height > 65"

128-130 E 62nd St



Existing Railing
(128-130 E 62nd St)
42"



Walk Up Entrance
(126 E 62nd St)



(123-129 E 62nd St)
Various Walk ups



PHOTO 1: FRONT ELEVATION FROM SIDEWALK



PHOTO 2: FRONT ELEVATION FROM SIDEWALK



PHOTO 3: EXISTING RAILING - NEIGHBOR TO EAST:
134 EAST 62 STREET, 10065, Manhattan (Borough 1) | Block 1396 | Lot 59

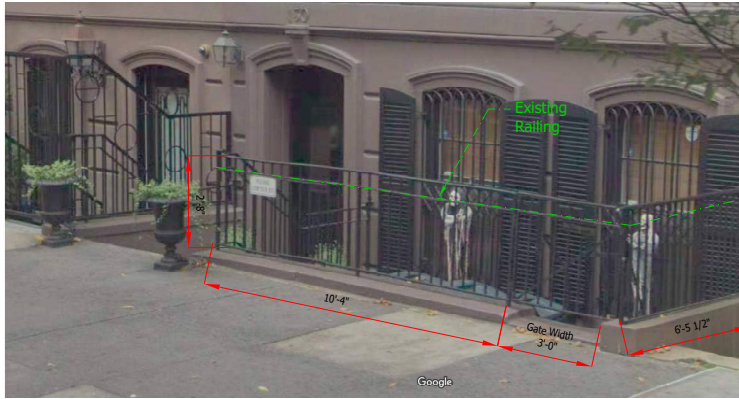


PHOTO 4: EXISTING RAILING - NEIGHBOR TO WEST
130 EAST 62 STREET, 10065, Manhattan (Borough 1) | Block 1396 | Lot 160



PHOTO 5: NEW RAILING - EAST SIDE
132 EAST 62 STREET, 10065, Manhattan (Borough 1) | Block 1396 | Lot 60



PHOTO 6: NEW RAILING - WEST SIDE
132 EAST 62 STREET, 10065, Manhattan (Borough 1) | Block 1396 | Lot 60

REVISIONS	
(No) Date	Description

Notes

1. Refer drawing S-000 and all contract documents for construction notes

2. Do not scale from drawings

BUILDING PERMIT

Client/Project


132 EAST 62ND STREET
NEW YORK, NY 10065
Nido LP

Date	SEPTEMBER 2019
Drawn By	SMCK
Checked By	SMCK
Architect	
Scale	NOT TO SCALE

Drawing Title


PHOTOS OF EXISTING CONDITION
132 EAST 62ND STREET
NEW YORK, NY 10065

Drawing No.	Rev.
NLP-RAIL-002	002

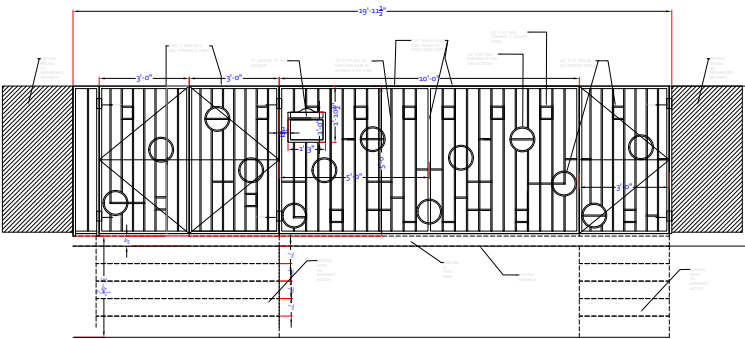


FRONT ELEVATION FROM SIDEWALK

NOTE: ALL NEW RAILING PAINTED BLACK TO MATCH ADJACENT EXISTING RAILING

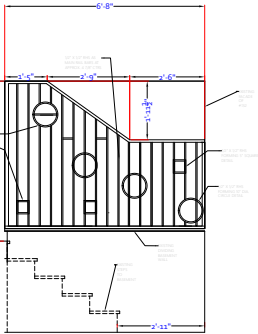


SIDE ELEVATION FROM
NEIGHBOUR'S BASEMENT

NOTE: ALL NEW RAILING PAINTED BLACK TO MATCH ADJACENT EXISTING RAILING

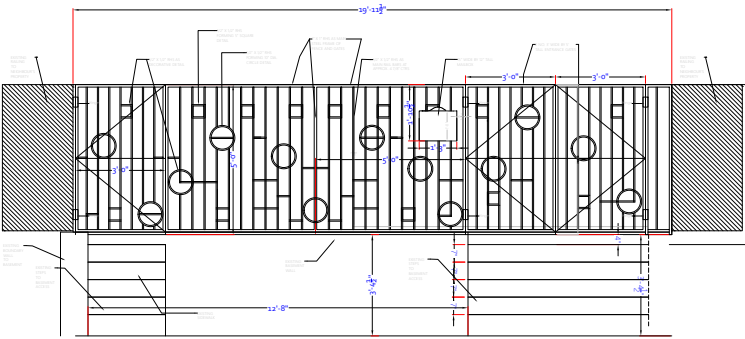

FRONT ELEVATION FROM BASEMENT

NOTE: ALL NEW RAILING PAINTED BLACK TO MATCH ADJACENT EXISTING RAILING

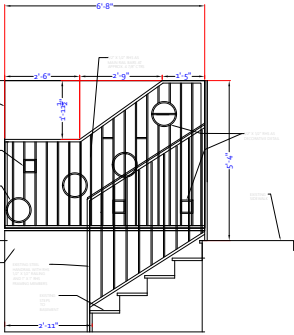

SIDE ELEVATION FROM
BASEMENT

NOTE: ALL NEW RAILING PAINTED BLACK TO MATCH ADJACENT EXISTING RAILING

SCALE: 1/2" = 1'-0"

REVISIONS

No	Description

Notes

1. Refer drawing S-000 and all contract documents for construction notes
2. Do not scale from drawings

BUILDING PERMIT

Client/Project

132 EAST 62ND STREET
NEW YORK, NY 10065
Nido LP

Date:

FEBRUARY 2019

Drawn By:

SMCK

Checked By:

SMCK

Architect:

Scale:

1/2" = 1'-0"

Drawing Title:


NEW RAILINGS TO BLOCK 1396 LOT 60
132 EAST 60ND STREET
NEW YORK, NY 10065

Drawing No.

NLP-RAIL-001

Rev.

001

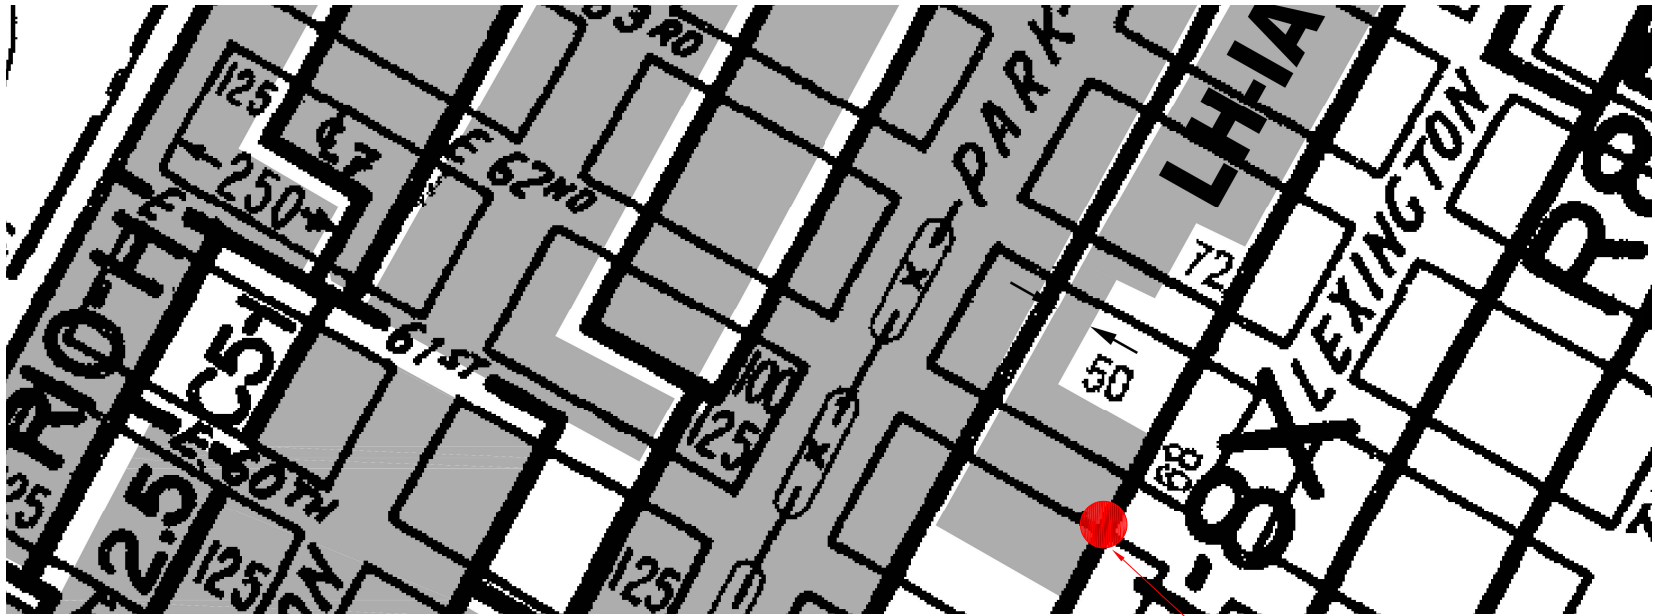

SITE LOCATION FOR NEW RAILING
132 EAST 62 STREET, 10065, Manhattan (Borough 1) | Block 1396 | Lot 60



BLOCK AND PARCEL FOR NEW RAILING
132 EAST 62 STREET, 10065, Manhattan (Borough 1) | Block 1396 | Lot 60

REVISIONS	
No	Description

- Notes
- 1. Refer drawing S-000 and all contract documents for construction notes.
 - 2. Do not scale from drawings.

BUILDING PERMIT

Client/Project
132 EAST 62ND STREET
NEW YORK, NY 10065
Nido LP

Date:	FEBRUARY 2019
Drawn By:	SMCK
Checked By:	SMCK
Architect:	
Scale:	NOT TO SCALE

Drawing Title:
SITE LOCATION: Block 1396 Lot 60
132 EAST 62ND STREET
NEW YORK, NY 10065

Drawing No. NLP-RAIL-000	Rev. 001
-----------------------------	-------------