

WINDOW REPLACEMENT, RETRACTABLE AWNING, LIGHTING, AND SIGNAGE INSTALLATION

14 EAST 60 STREET,
NEW YORK, NY, 10013

SRAA+E Project No. 15-145

Architect
SRAA+E
Architecture + Engineering, P.C.
511 Canal Street, 4th Floor
New York, NY 10013
Tel (212) 505-1986
Fax (212) 505-2794

COPYRIGHT: All Rights Reserved. No part of these drawings may be reproduced without the expressed written consent of SRAA Architecture and Engineering, P.C. Infringements of the concepts and design ideas presented on these drawings shall be Prosecuted To The Full Extent Permitted By Law.

Owner
MARC PACKER
TAO GROUP 1350 6TH AVE, SUITE 710
NEW YORK, NY 10019
TEL -
FAX -
EMAIL -


Structural Engineer

MEP Engineer

Geotechnical Engineer

Interior Designer

| No | Description | Date |
|----|-------------------|------------|
| 01 | ISSUED FOR FILING | 02/24/2021 |
| | | |
| | | |
| | | |
| | | |
| | | |
| | | |
| | | |
| | | |

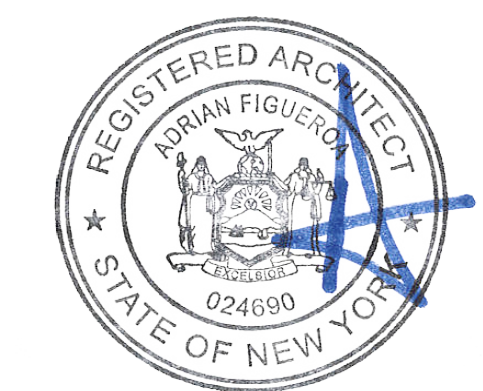


DOC #
These drawings are for review, design and scope description only. No representation is made to the accuracy of the drawings with respect to existing conditions or dimensions. All consultants and contractors must verify any and all conditions and dimensions in the field which are critical to their work as required. Do not scale drawings; written dimensions govern.

PROPOSED PLAN & ELEVATION

Scale: AS NOTED
Date: 02/24/2021 Page 5 of 8

A-004.00

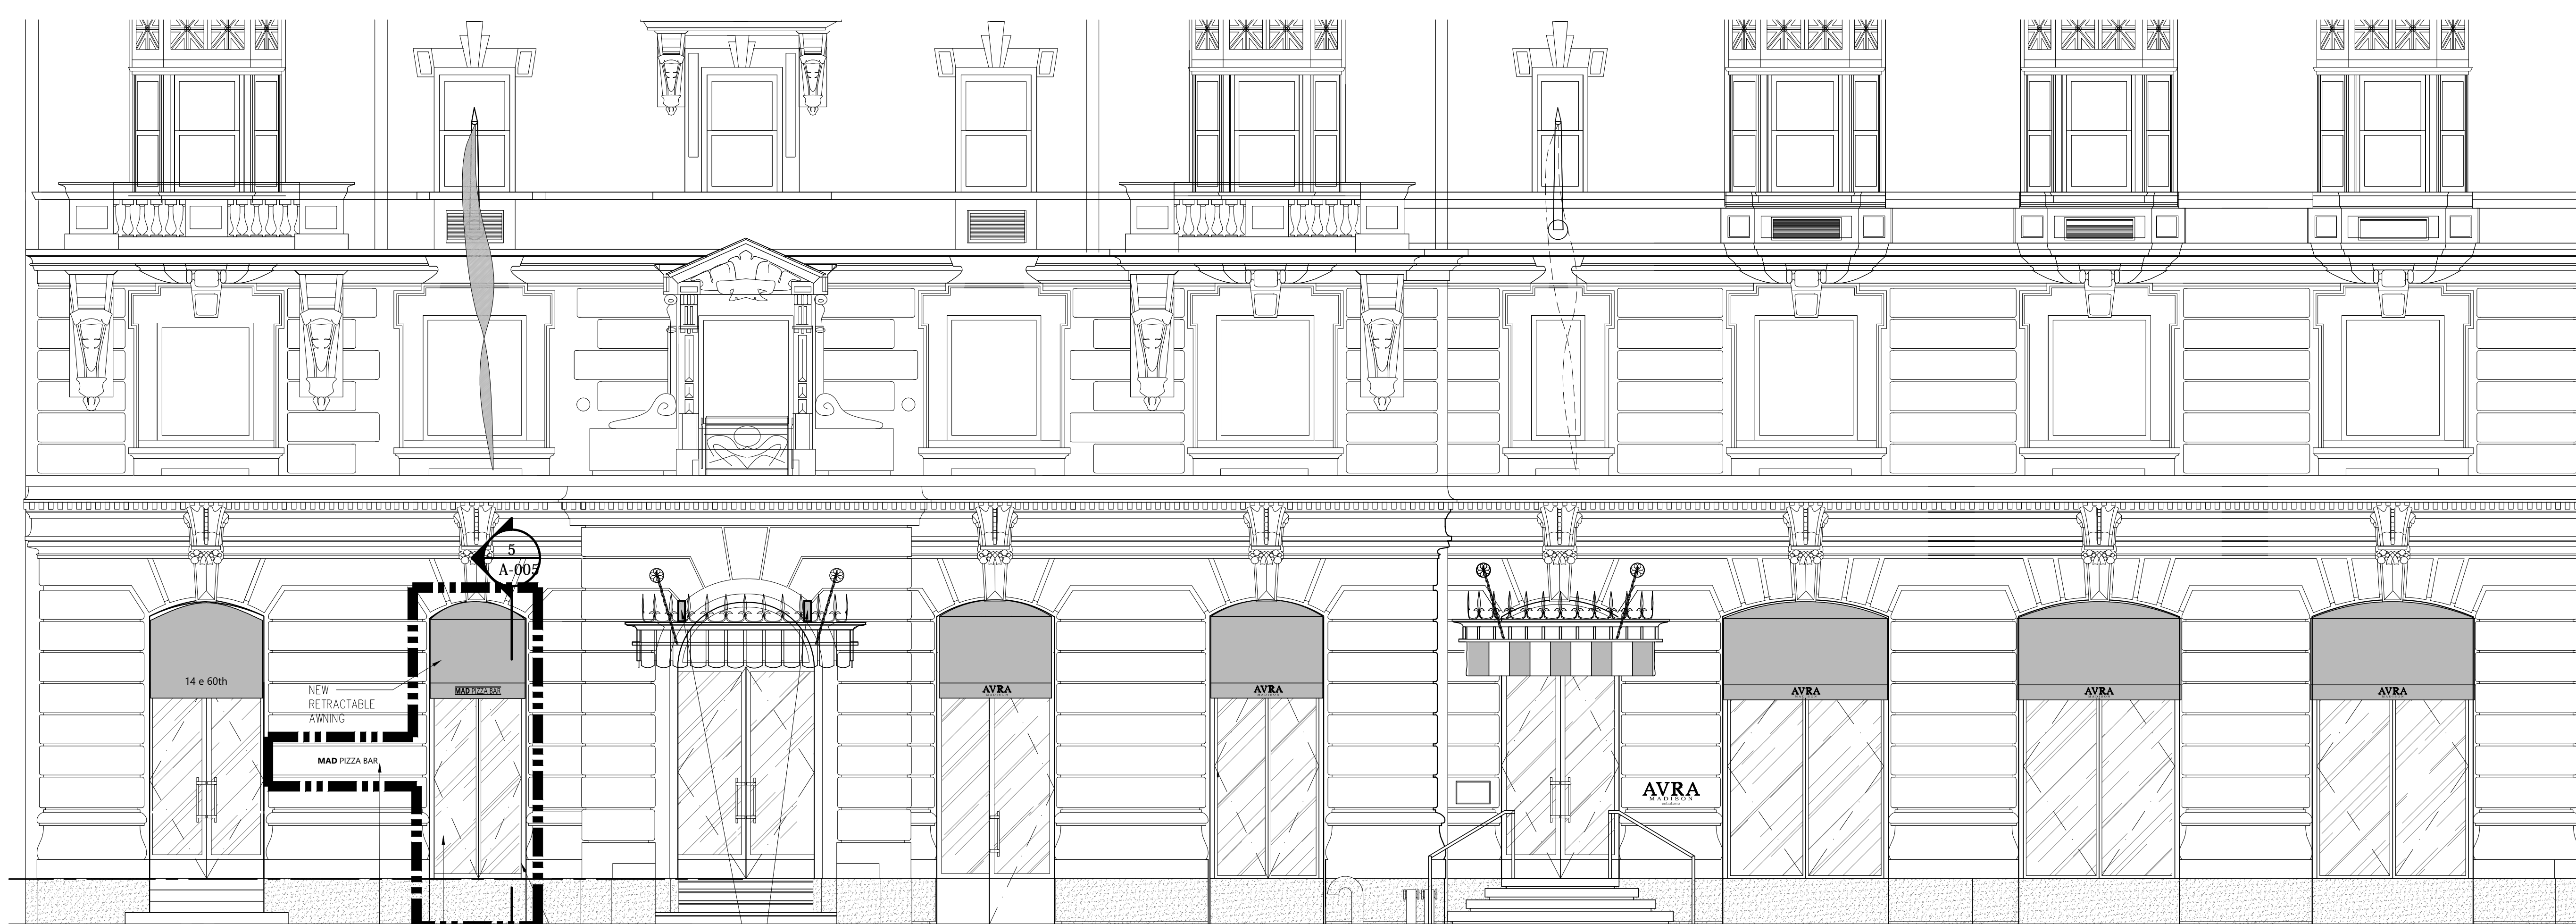

WINDOW REPLACEMENT, SIGNAGE INSTALLATION, AWNING AND SIDEWALK CAFE APPROVED UNDER LPC DOCKET #18-4318

1 PROPOSED SOUTH EXTERIOR ELEVATION
SCALE: 1/4" = 1'-0"

TEMPORARY PROTECTIVE SILK-SCREEN APPLIED TO WINDOWS ONLY DURING DURATION OF CONSTRUCTION; WILL BE REMOVED FOR RESTAURANT OPENING


NEW SIGNAGE

NEW RETRACTABLE AWNING

MAD PIZZA BAR

NEW PROPOSED OPERABLE LOW-IRON GLASS WINDOW

(2) VB 102A FLAG UPLIGHTS TYPE "VB" SURFACE MOUNTED ACCENT TO ILLUMINATE FLAG. MOUNTED ON TOP OF THE AWNING.

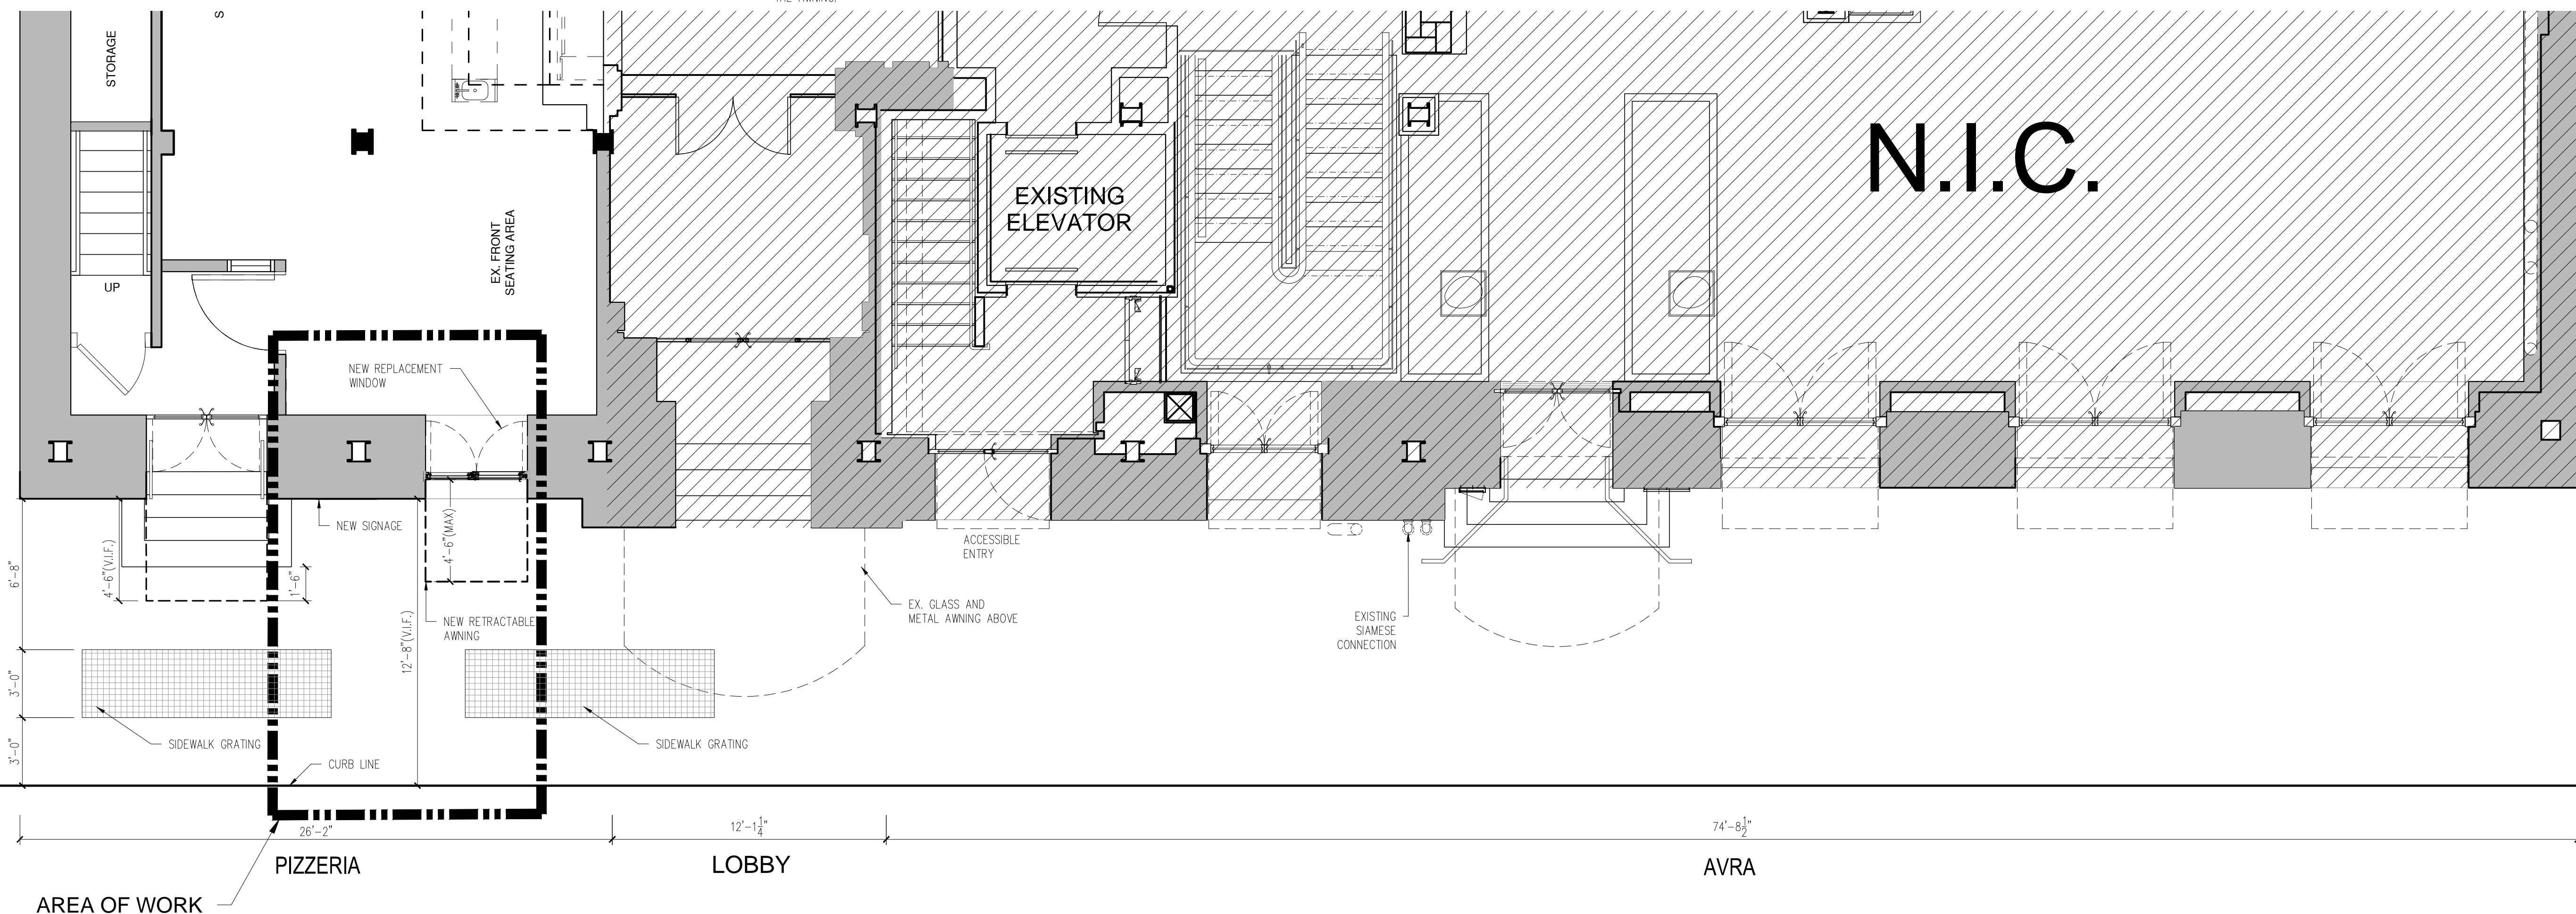

2 ENLARGED GROUND FLOOR PLAN
SCALE: 1/4" = 1'-0"