

4 1980 TAX LOT PHOTO  
 NTS



5 1940 TAX LOT PHOTO  
 NTS

1 PLOT PLAN  
 1/32" = 1'-0"



2 E 67TH STREET PANAROMIC VIEW  
 NTS



3 PROPOSED SOUTH ELEVATION  
 1/2" = 1'-0"

1 LPC NO. ISSUANCE 04/17/12 DATE

Key Plan:

Project:  
 130 East 67th Street  
 Apartment 3C  
 New York, NY 10065

Drawing Title:  
 PLOT PLAN &  
 PANORAMIC PHOTOS

Seal & Signature  
 Date: 10/27/21  
 Project Number: 21050  
 Drawing Number: LPC-100.00  
 1 of 3



1 EAST 67TH ST & LEXINGTON AVENUE CORNER  
NTS



2 NORTH FACADE  
NTS



3 ADJACENT BUILDING  
NTS



4 NORTH FACADE  
NTS



5 NORTH FACADE  
NTS




6 NORTH FACADE MASTER BEDROOM WINDOW  
NTS



7 NORTH FACADE BEDROOM WINDOW  
NTS




8 NORTH FACADE LIVING ROOM WINDOW  
NTS

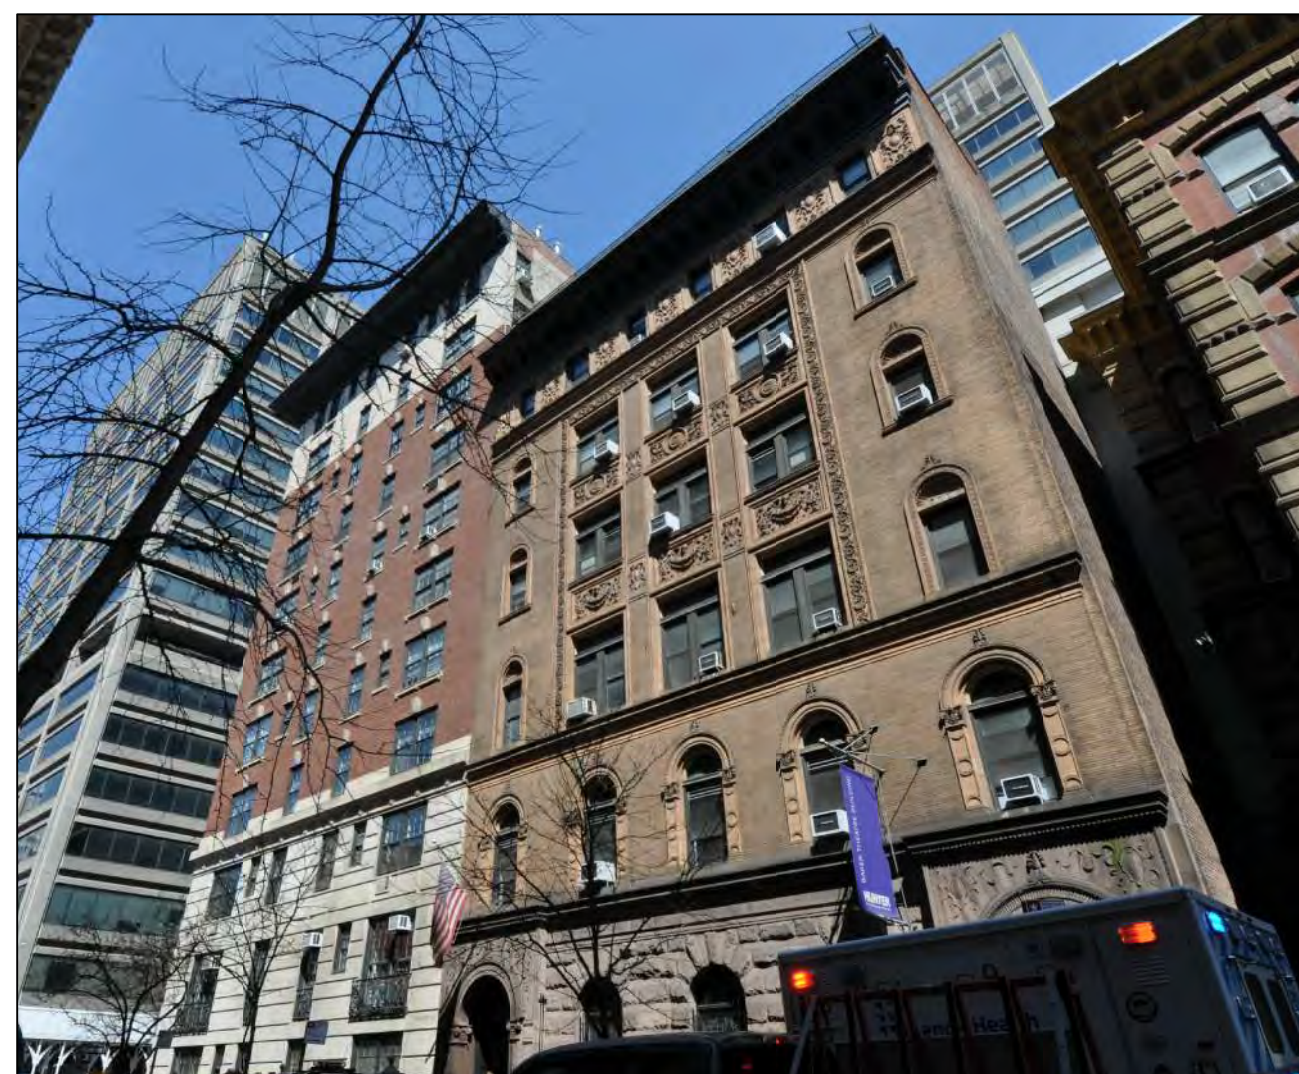

9 E 67TH STREET OPPOSITE SIDE VIEW  
NTS



10 E 67TH STREET OPPOSITE SIDE VIEW  
NTS

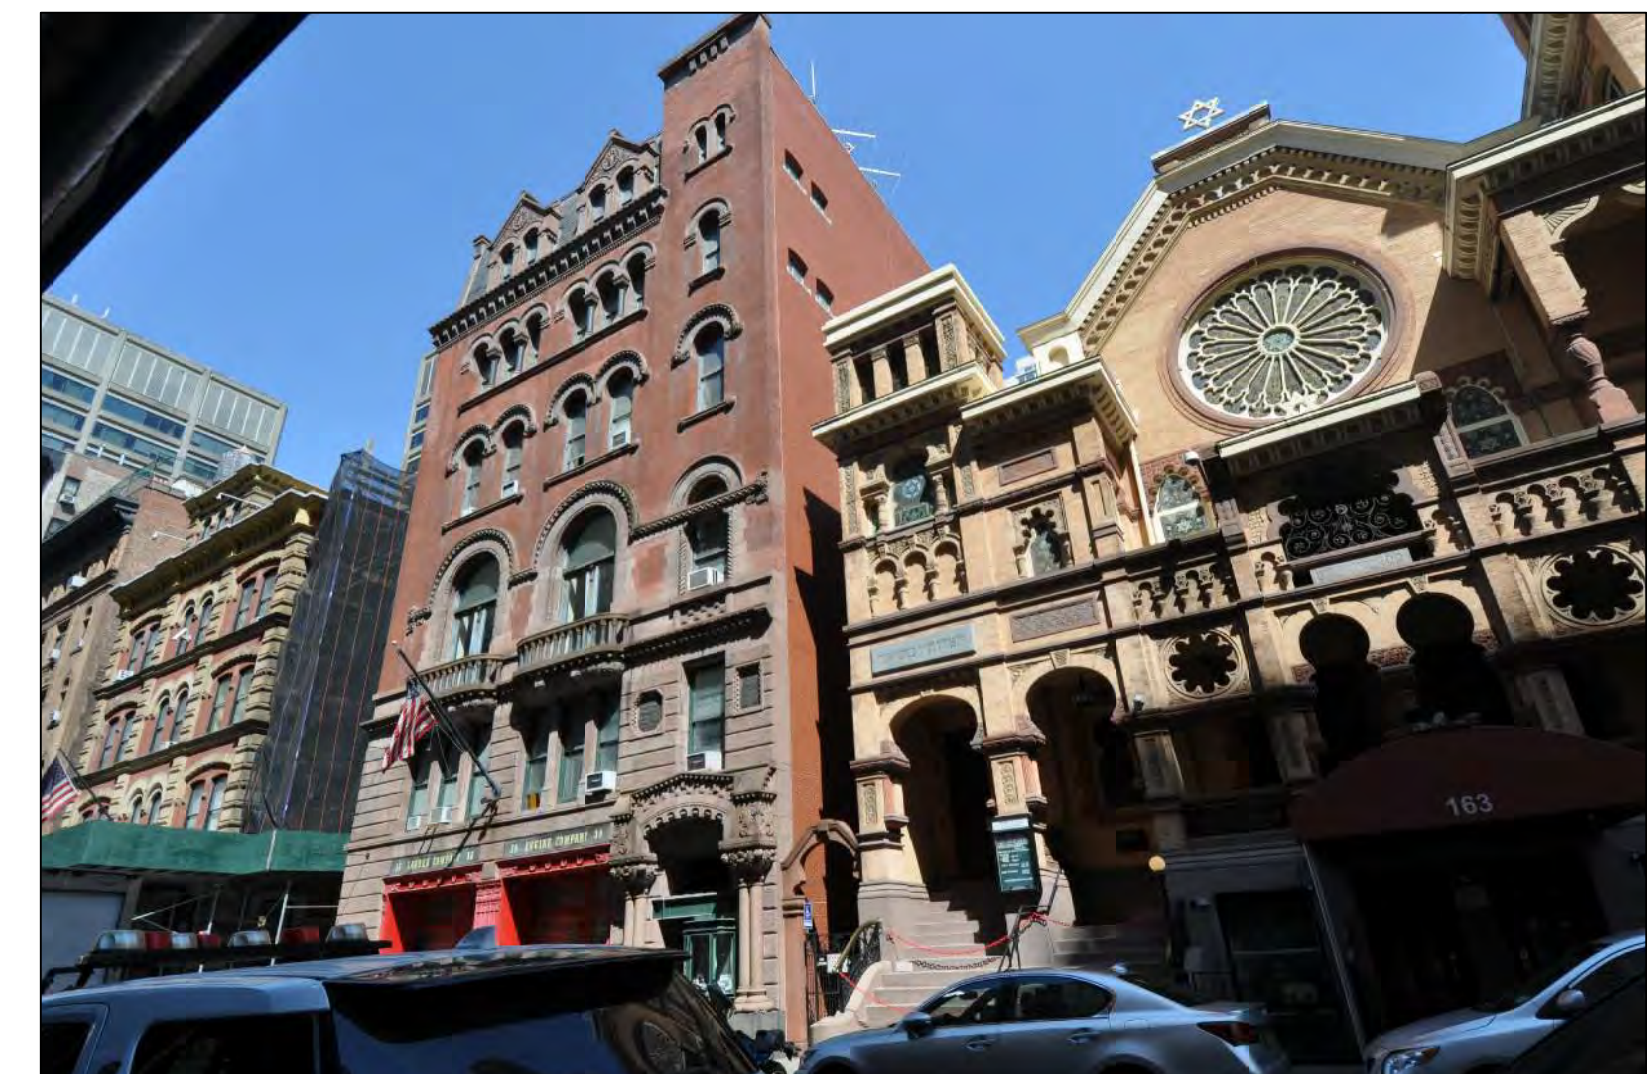

11 E 67TH STREET OPPOSITE SIDE VIEW  
NTS

1 LPC NO. ISSUANCE 04/17/12 DATE

Key Plan:

Project:  
130 East 67th Street  
Apartment 3C  
New York, NY 10065


Drawing Title:  
PHOTOS

Seal & Signature Date: 10/27/12


Project Number: 21050

Drawing Number:  
LPC-101.00



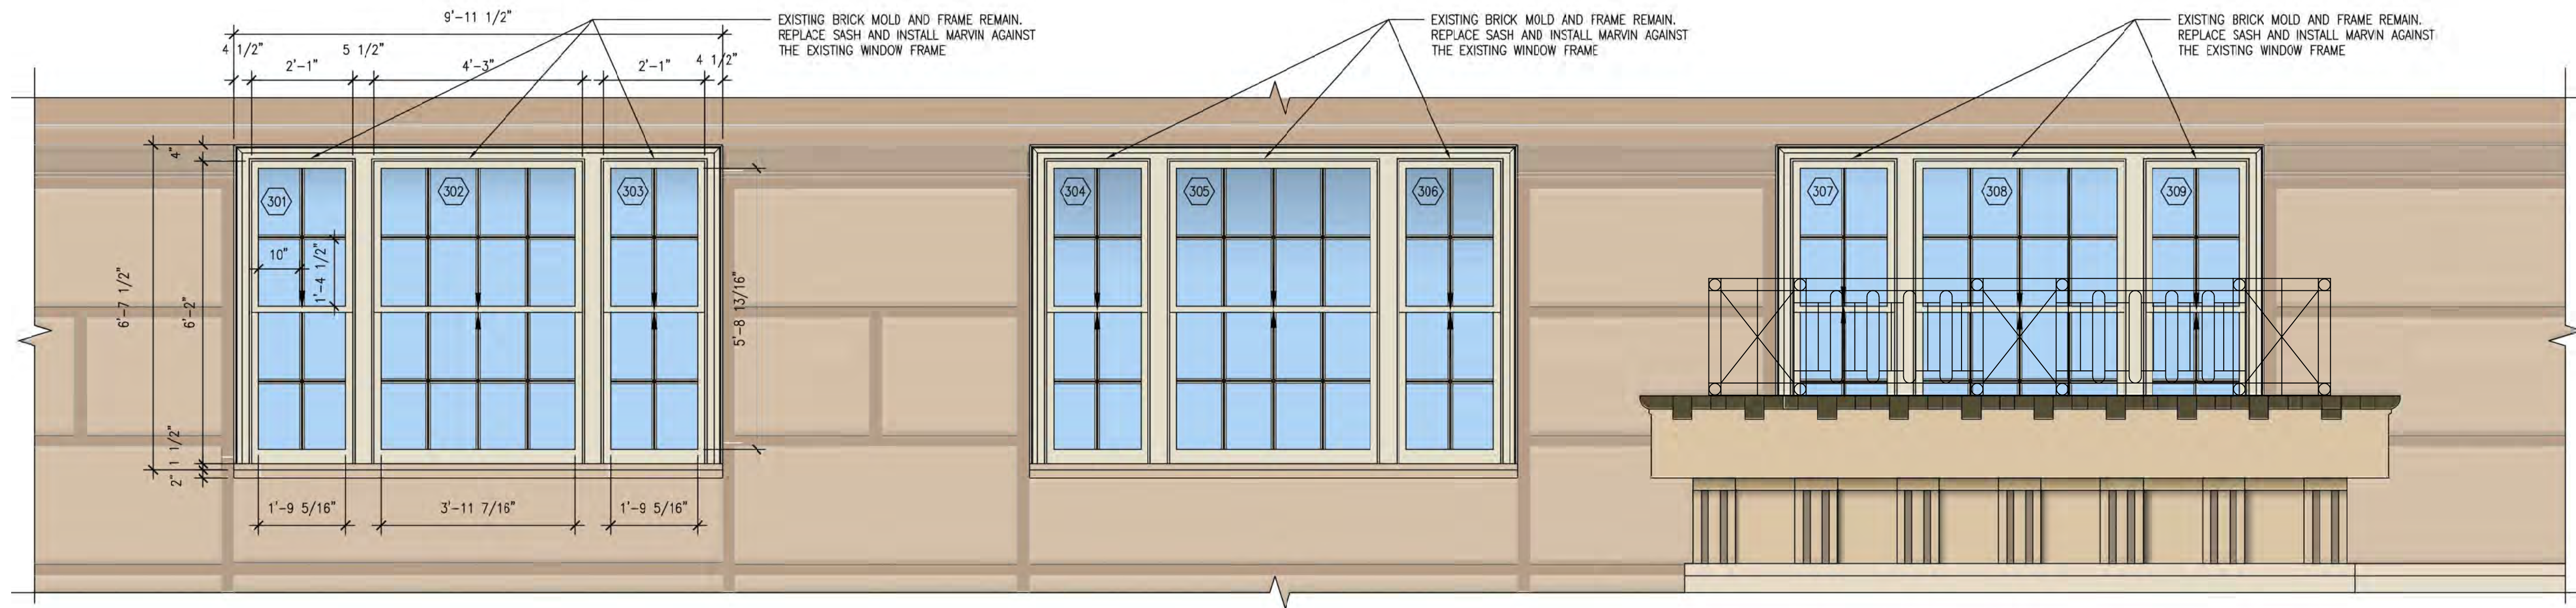

1 EXISTING NORTH FACADE  
 1/2"=1'-0"

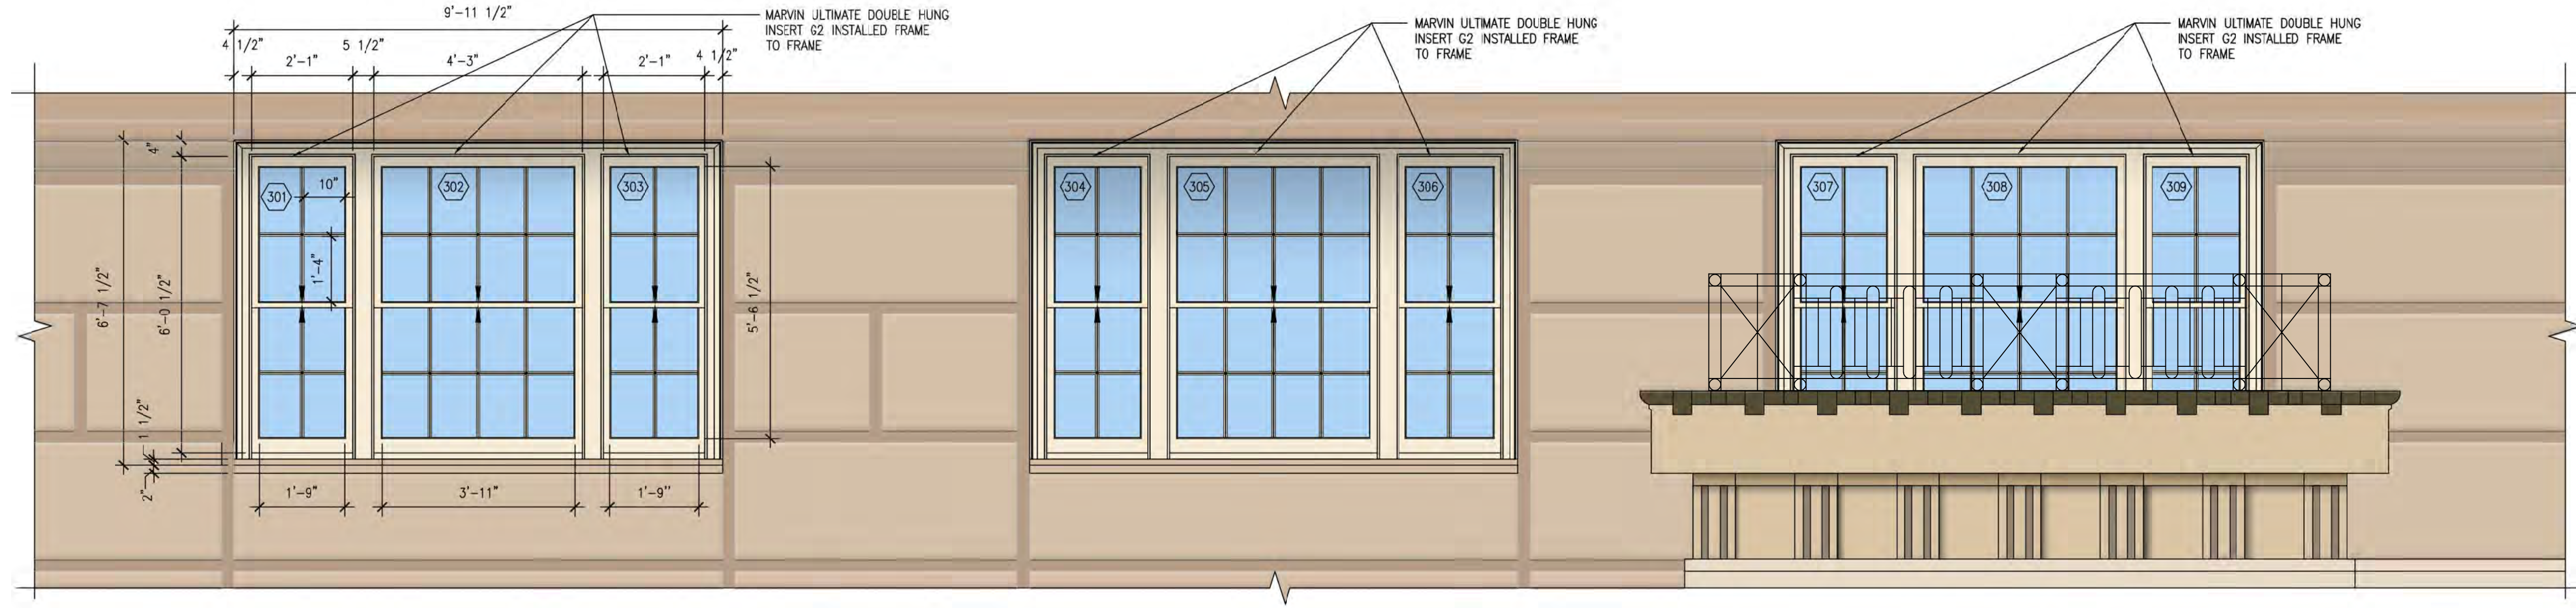

2 PROPOSED NORTH FACADE  
 1/2"=1'-0"



3 NEW PROPOSED MUNTIN  
 NTS

MUNTIN SDL  
 HOLLOW PUTTY GLAZED ALUMINUM EXTRUDED PROFILE  
 DIMENSIONS: 0.875" WIDE X 0.375" TALL  
 PRODUCT NO: MARVIN HW06  
 FINISH: MARVIN COCONUT CREAM STANDARD  
 COLOR TO MATCH BUILDING APPROVED  
 BENJAMIN MOORE MARITIME WHITE 963



4 PROPOSED MUNTIN FINISH  
 NTS


1 LPC 04/17/23  
 NO. ISSUANCE DATE

Key Plan:

Project:  
 130 East 67th Street  
 Apartment 3C  
 New York, NY 10065

Drawing Title:  
 ELEVATIONS

Seal & Signature Date: 10/27/21

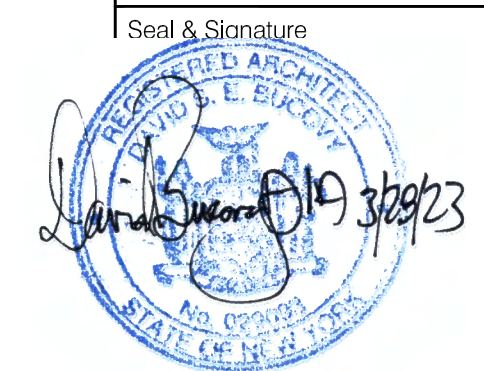

Project Number: 21050

Drawing Number:

LPC-102.00