




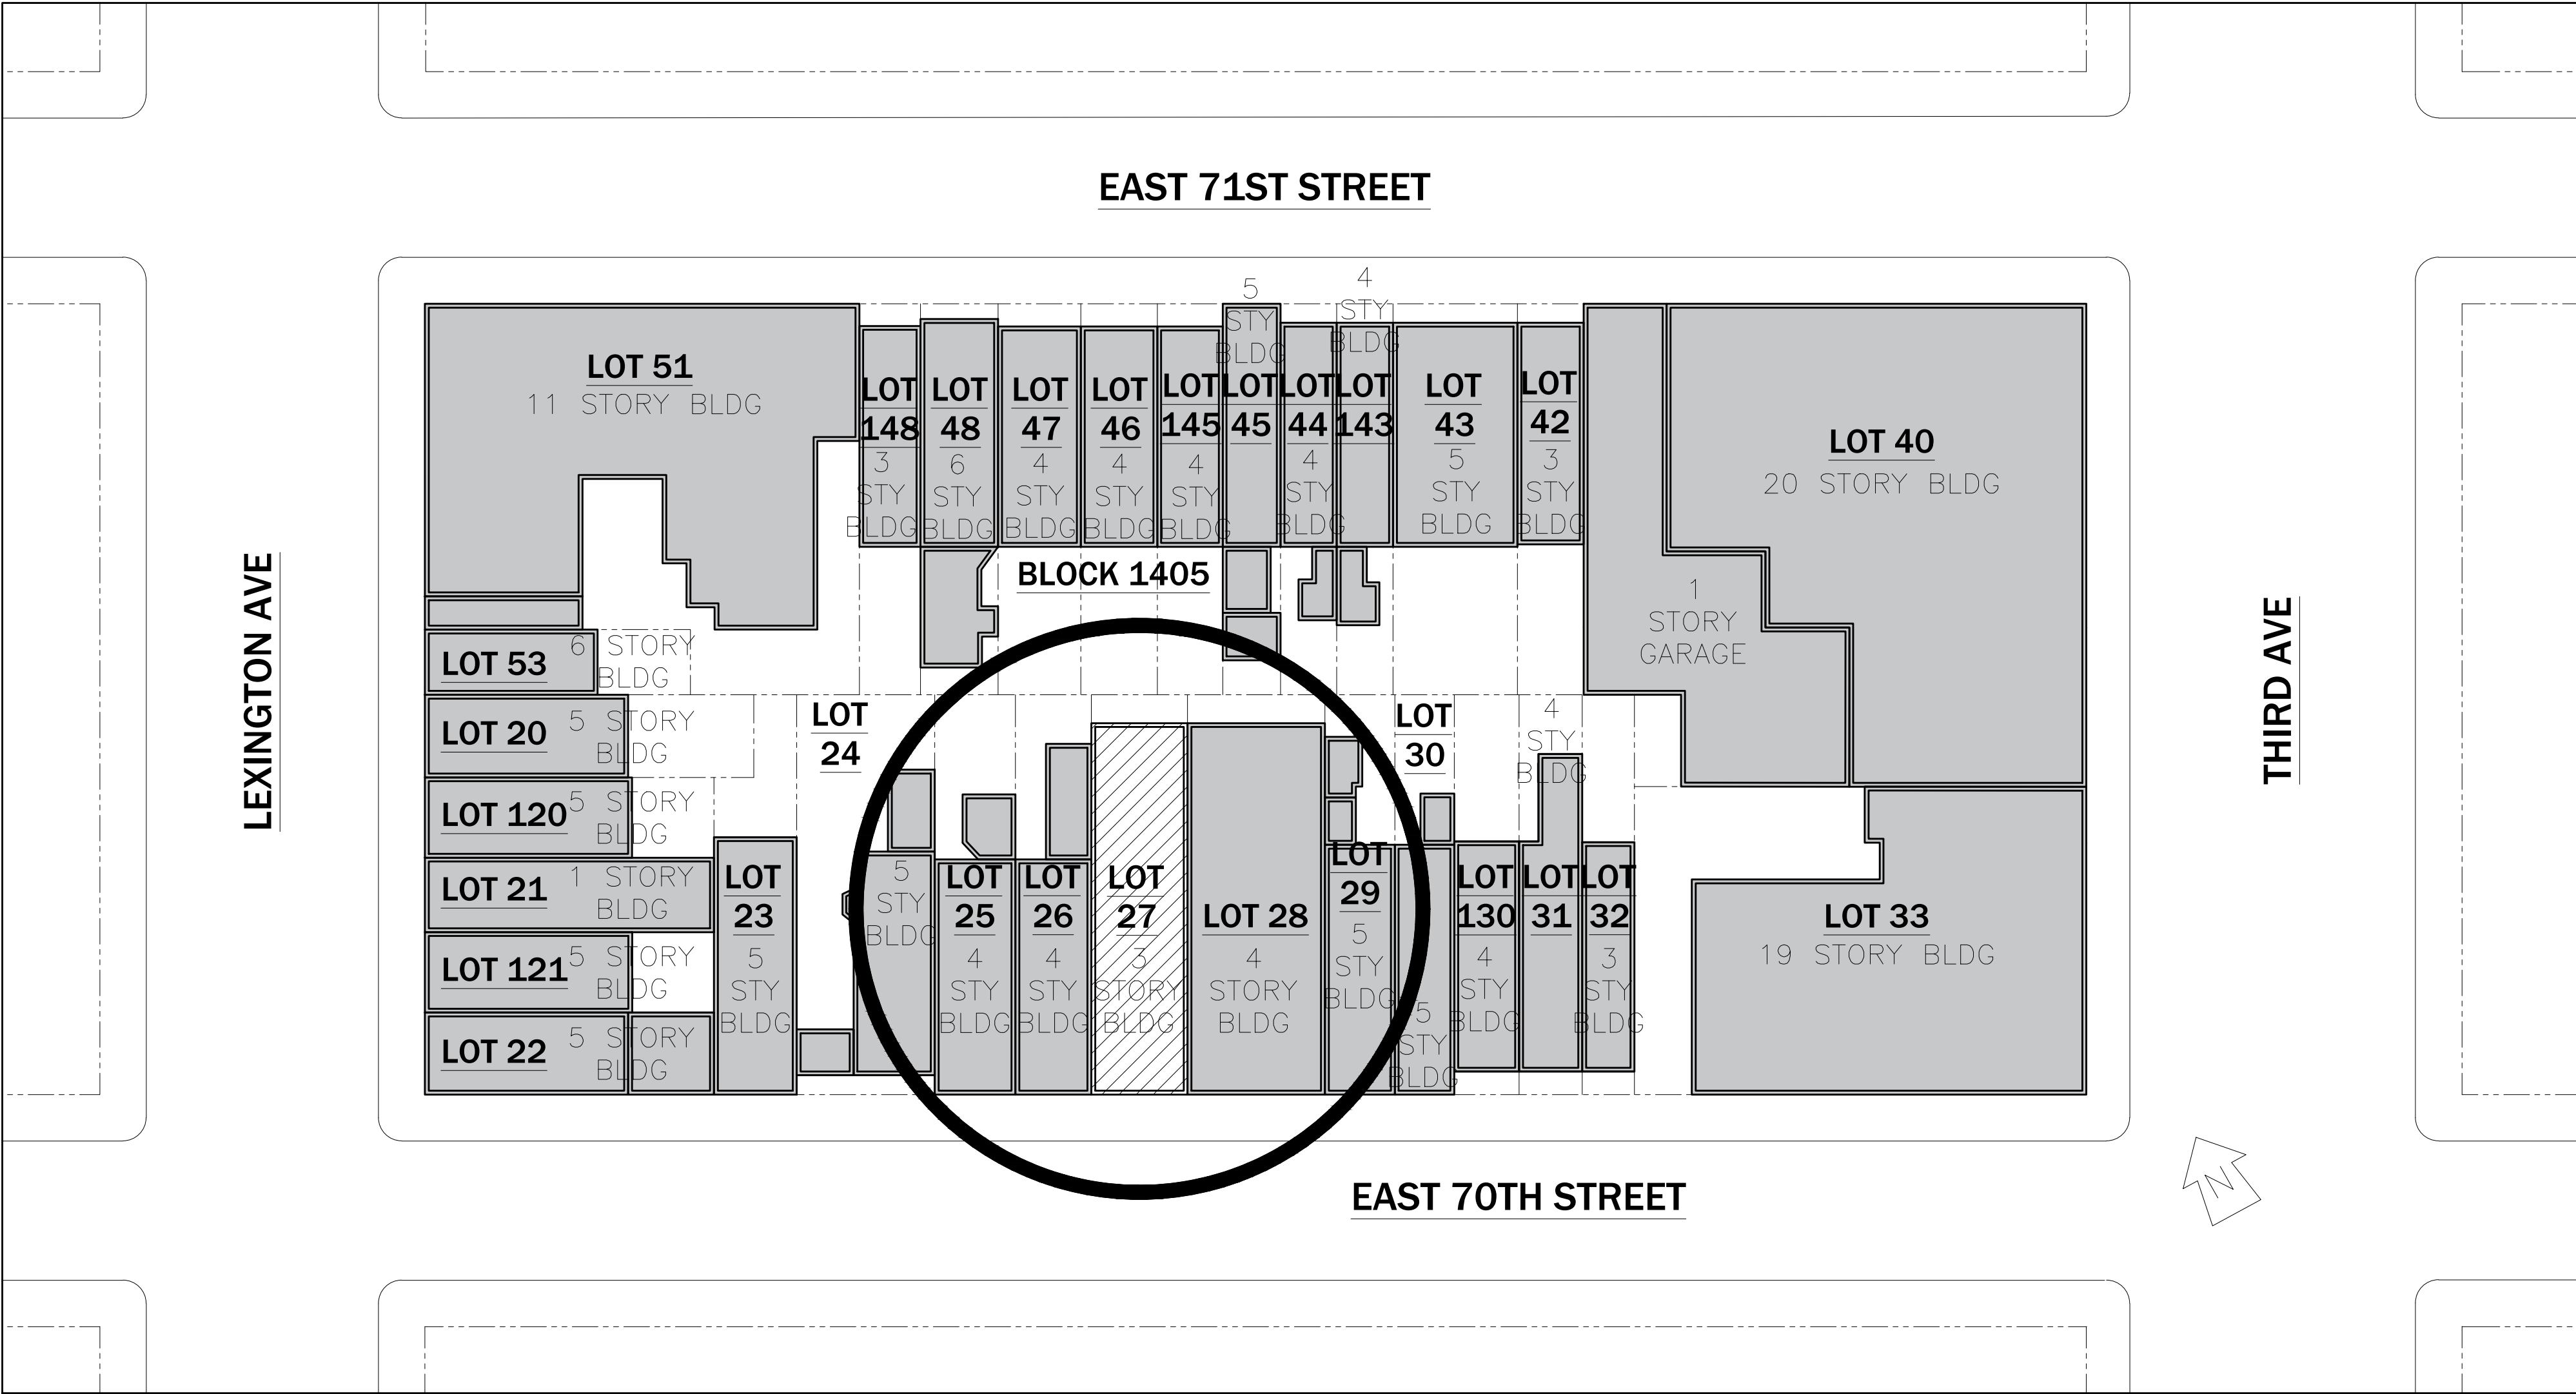

1 BLOCK PLAN

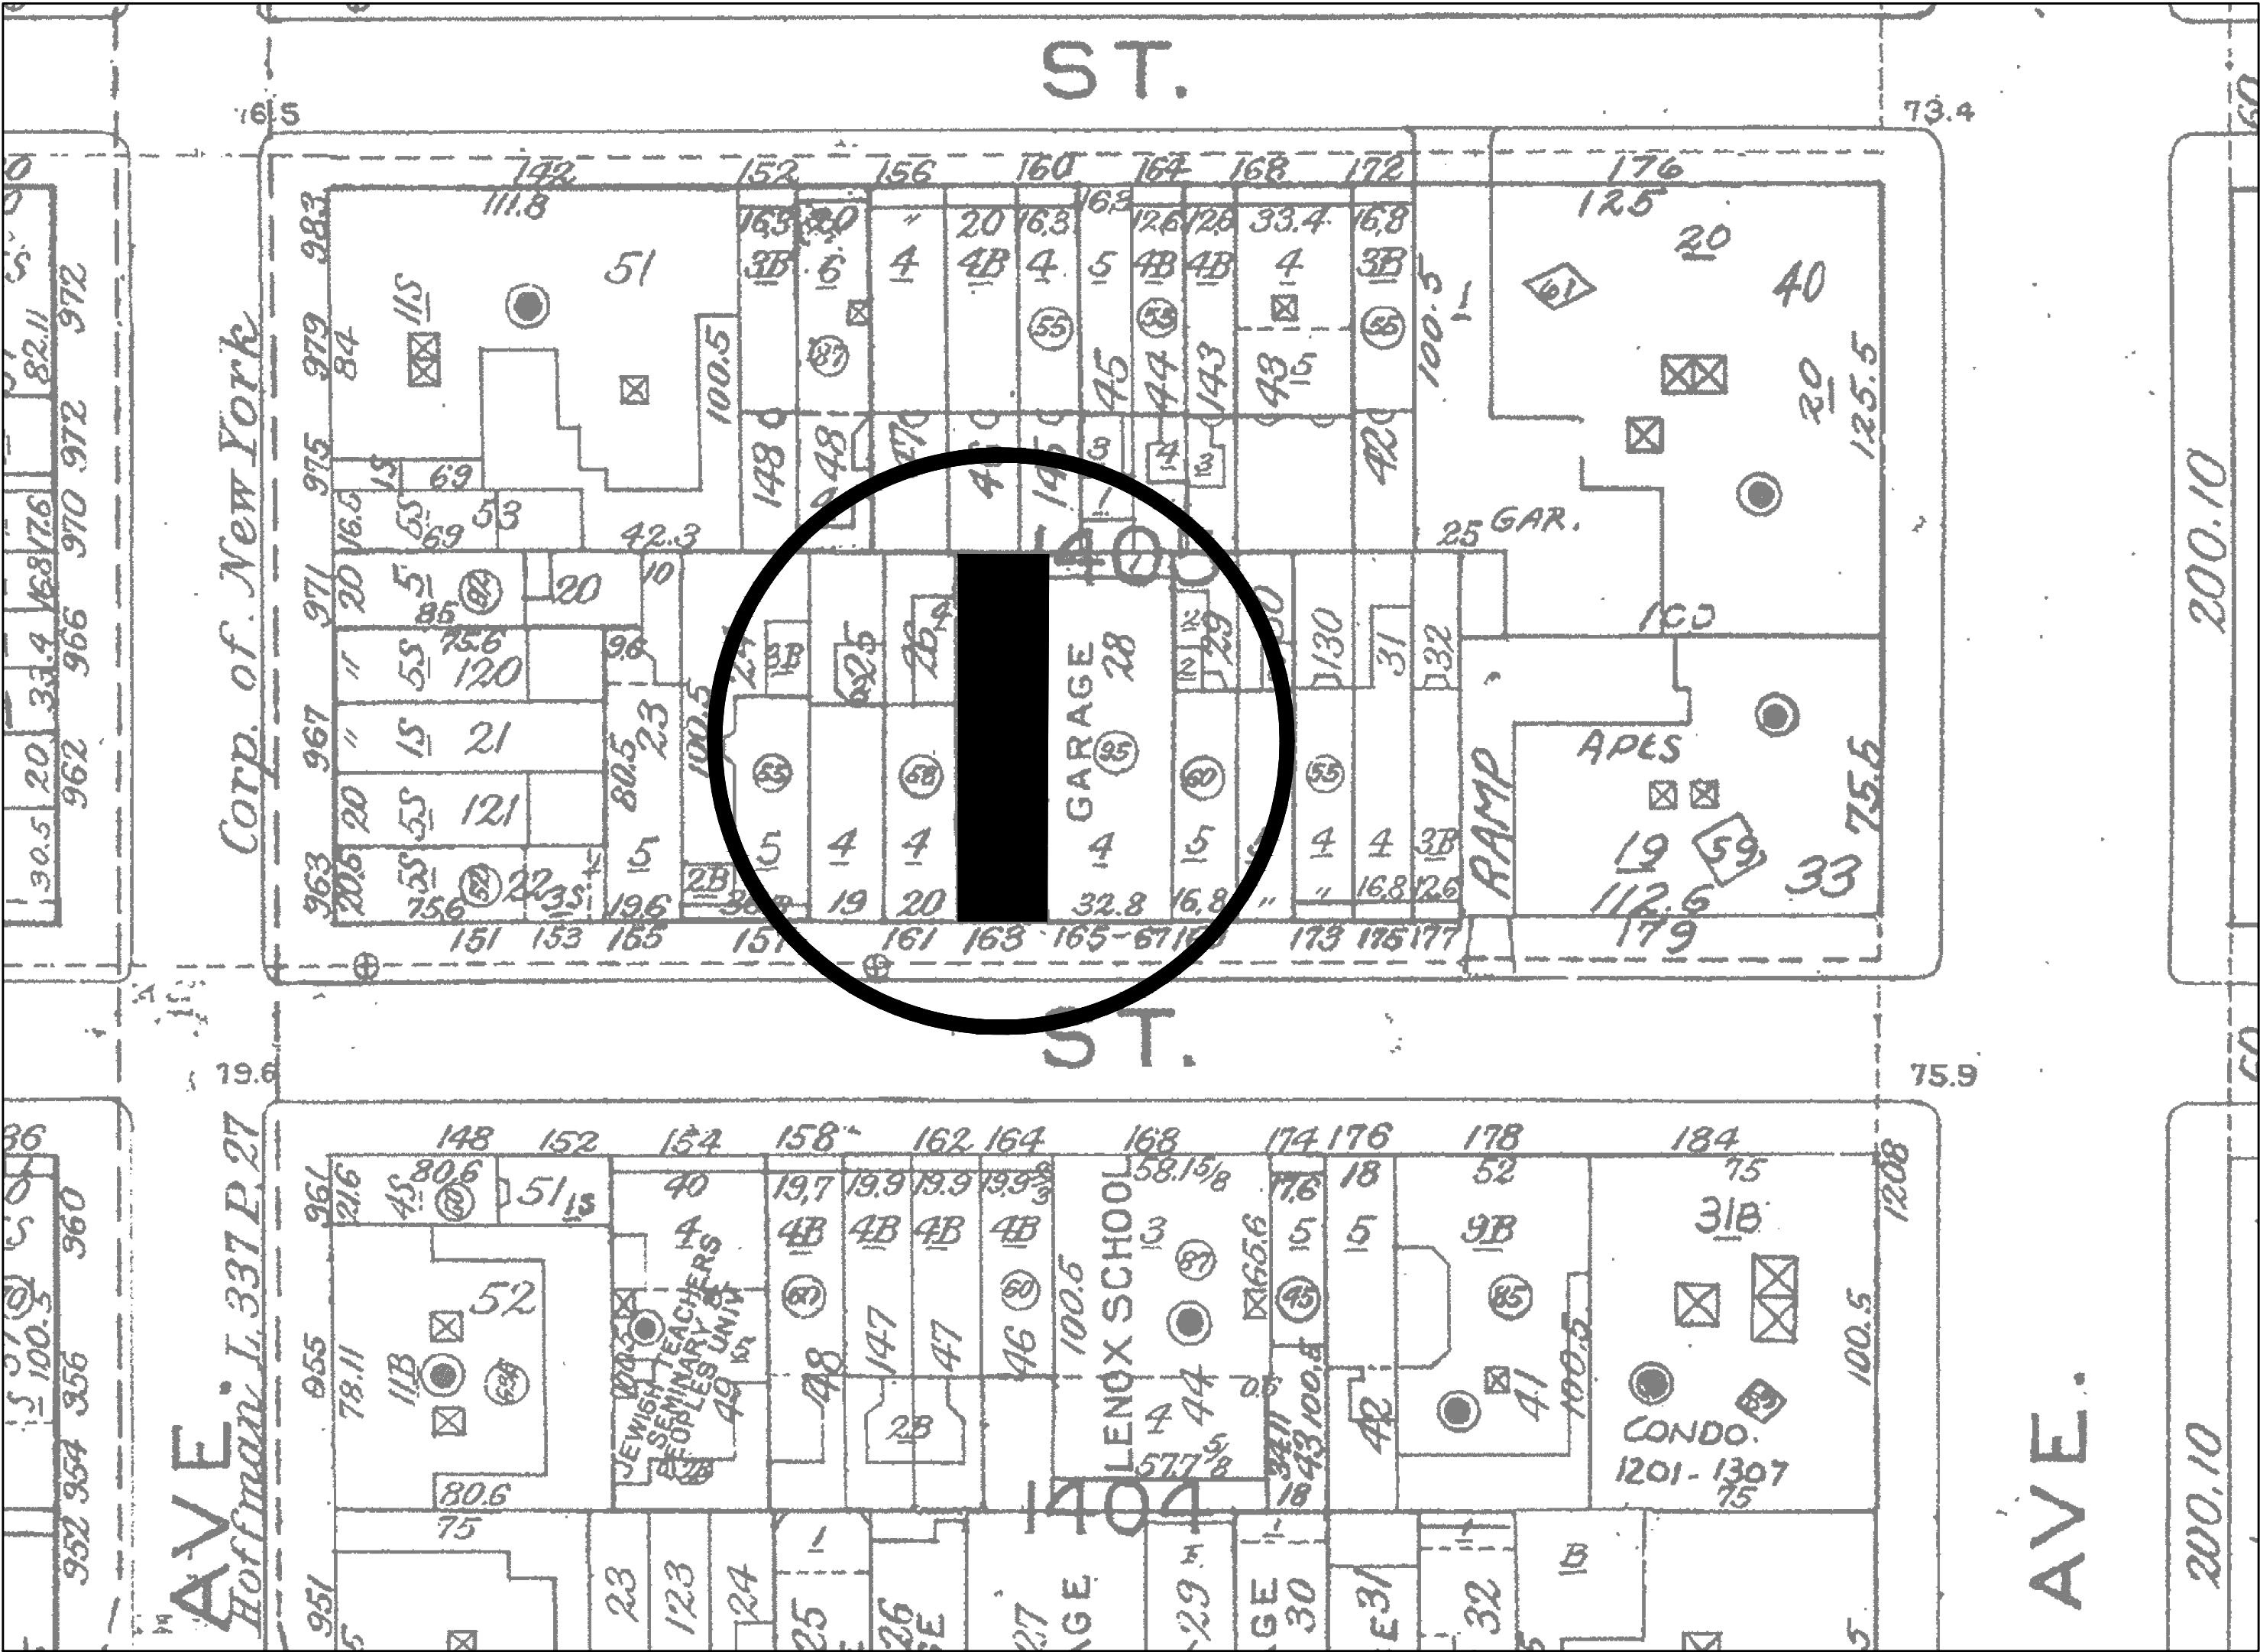

2 SANBORN MAP

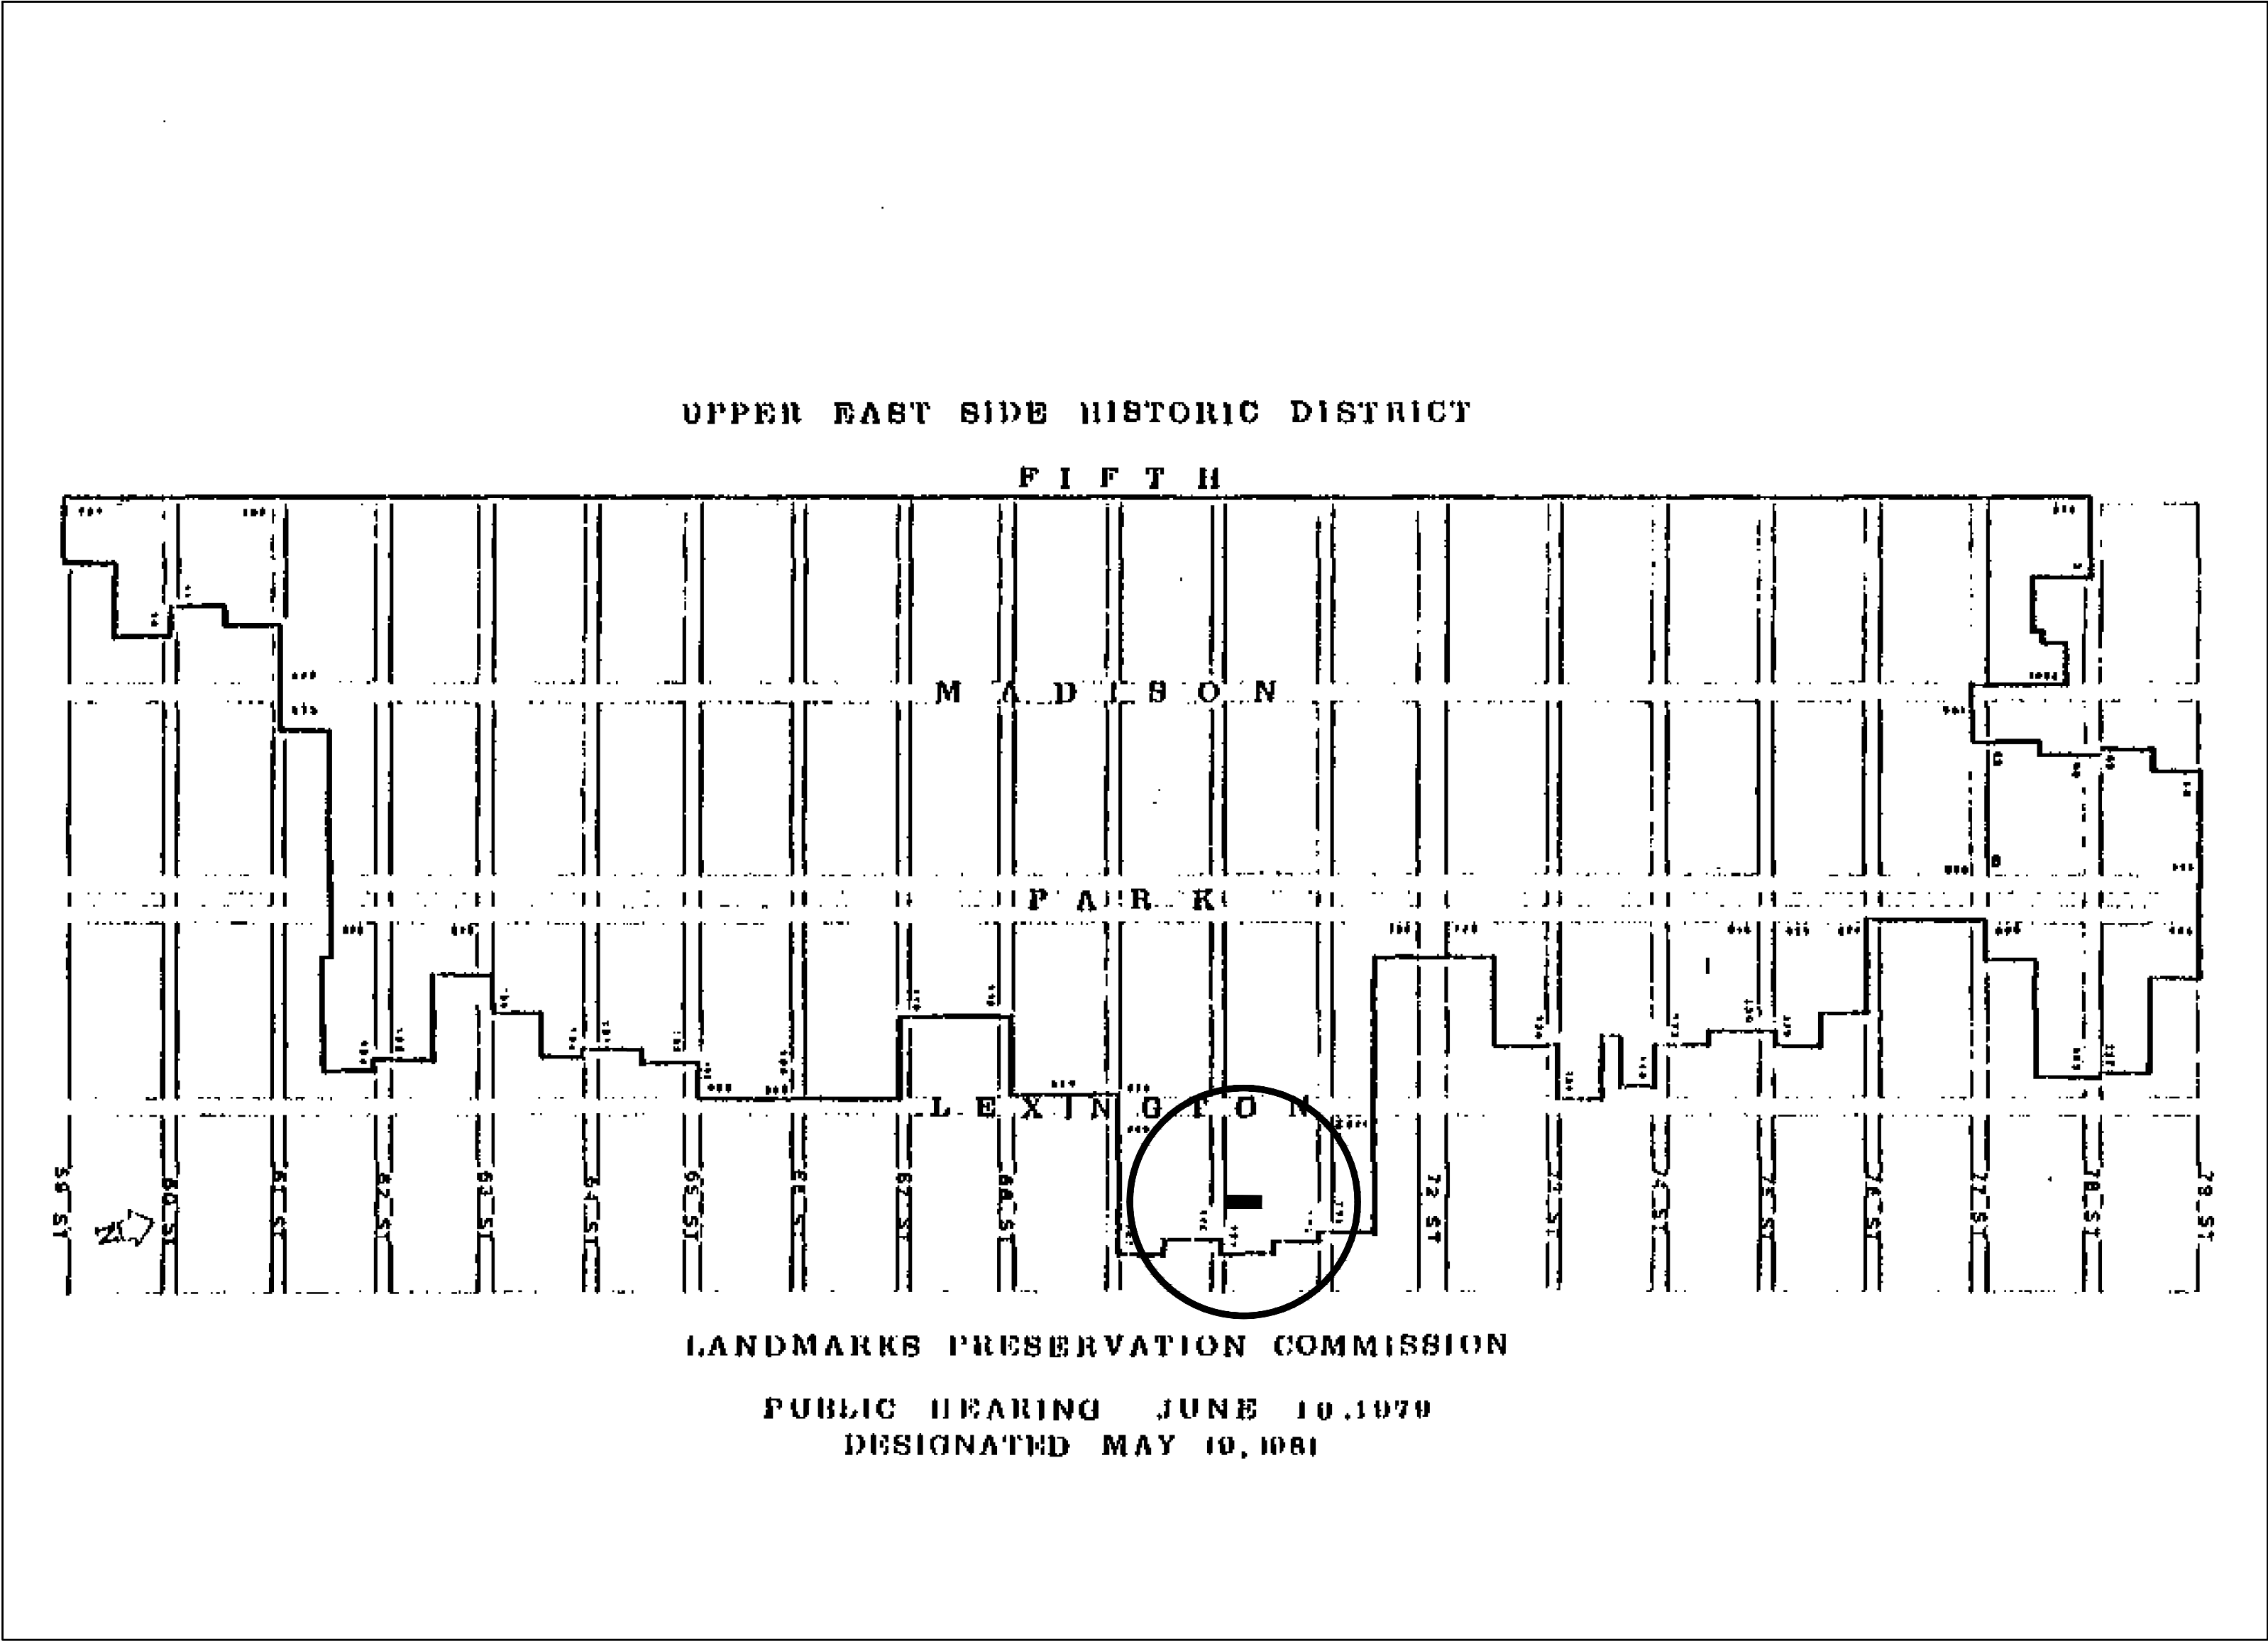


3 HISTORIC DISTRICT MAP



4 HISTORIC PHOTO CA. 1940
TAX LOT PHOTO



5 HISTORIC PHOTO CA. 1940
TAX LOT PHOTO

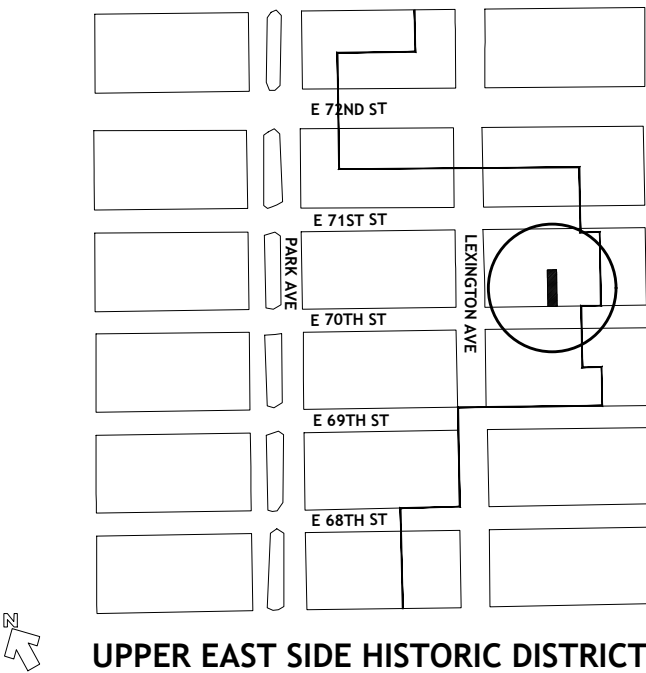

163 EAST 70TH STREET
NEW YORK N.Y. 10021

ARPAD BAKSA
ARCHITECT, P. C.
Architecture, Preservation and Interiors since 1984

75 Broad Street, Suite 0406
New York, NY 10004-2415
T. 212-768-4191
F. 212-768-4473
info@arpad-baksa-architect.com
arpad-baksa-architect.com



1 BLOCK PLAN




2 EXISTING BUILDING PHOTO
EAST 70TH STREET FACADE



3 EXISTING BUILDING PHOTO
EAST 70TH STREET FACADE




4 EXISTING BUILDING PHOTO
AERIAL VIEW (SOURCE: GOOGLE EARTH)

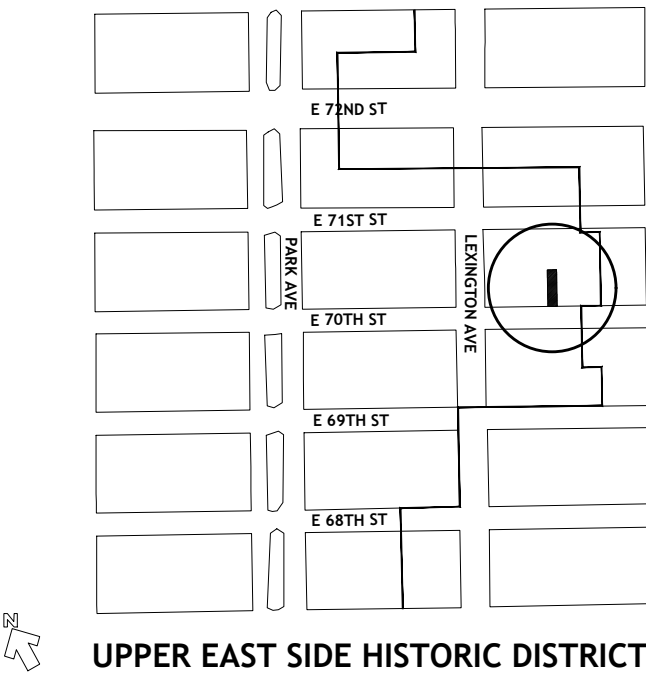

163 EAST 70TH STREET
NEW YORK N.Y. 10021

ARPAD BAKSA
ARCHITECT, P. C.
Architecture, Preservation and Interiors since 1984

75 Broad Street, Suite 0406
New York, NY 10004-2415
T. 212-768-4191
F. 212-768-4473
info@arpad-baksa-architect.com
arpad-baksa-architect.com

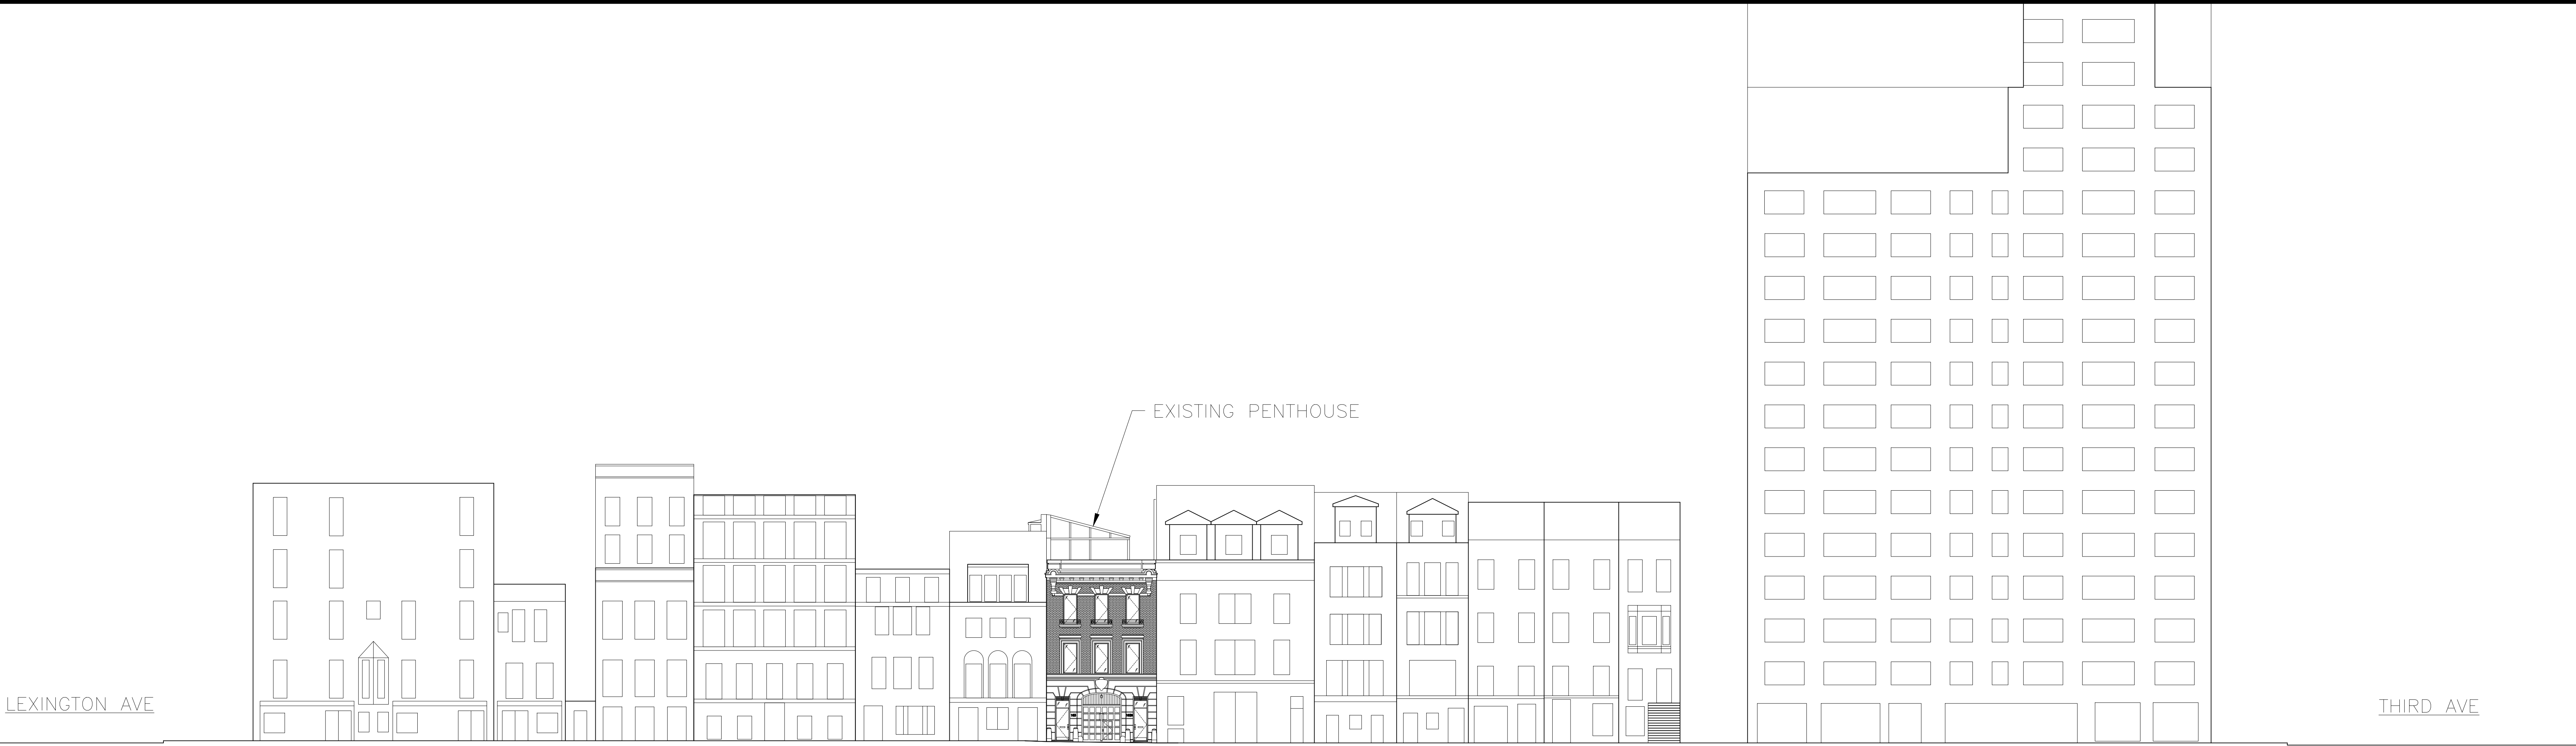


1 EXISTING BLOCK ELEVATION
(EAST 70TH STREET)

SCALE 1/16"=1'-0"



2 PROPOSED BLOCK ELEVATION
(EAST 70TH STREET)


SCALE 1/16"=1'-0"

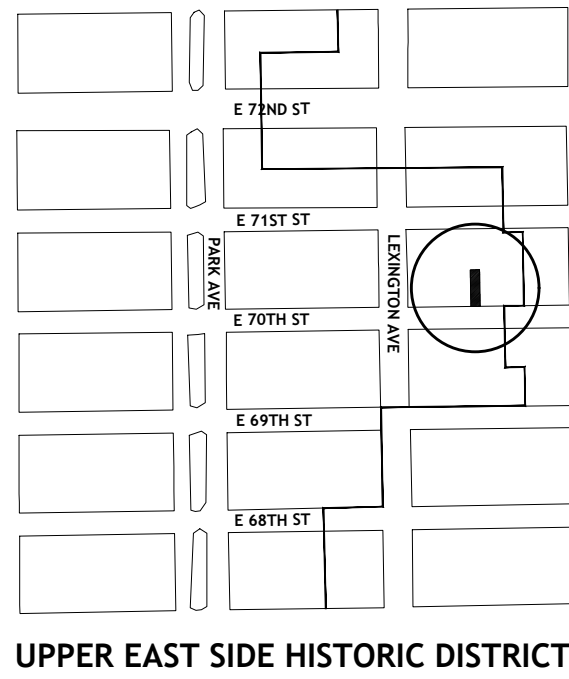


163 EAST 70TH STREET
NEW YORK N.Y. 10021

ARPAD BAKSA
ARCHITECT, P. C.
Architecture, Preservation and Interiors since 1984


75 Broad Street, Suite 0406
New York, NY 10004-2415
T. 212-768-4191
F. 212-768-4473
info@arpad-baksa-architect.com
arpad-baksa-architect.com

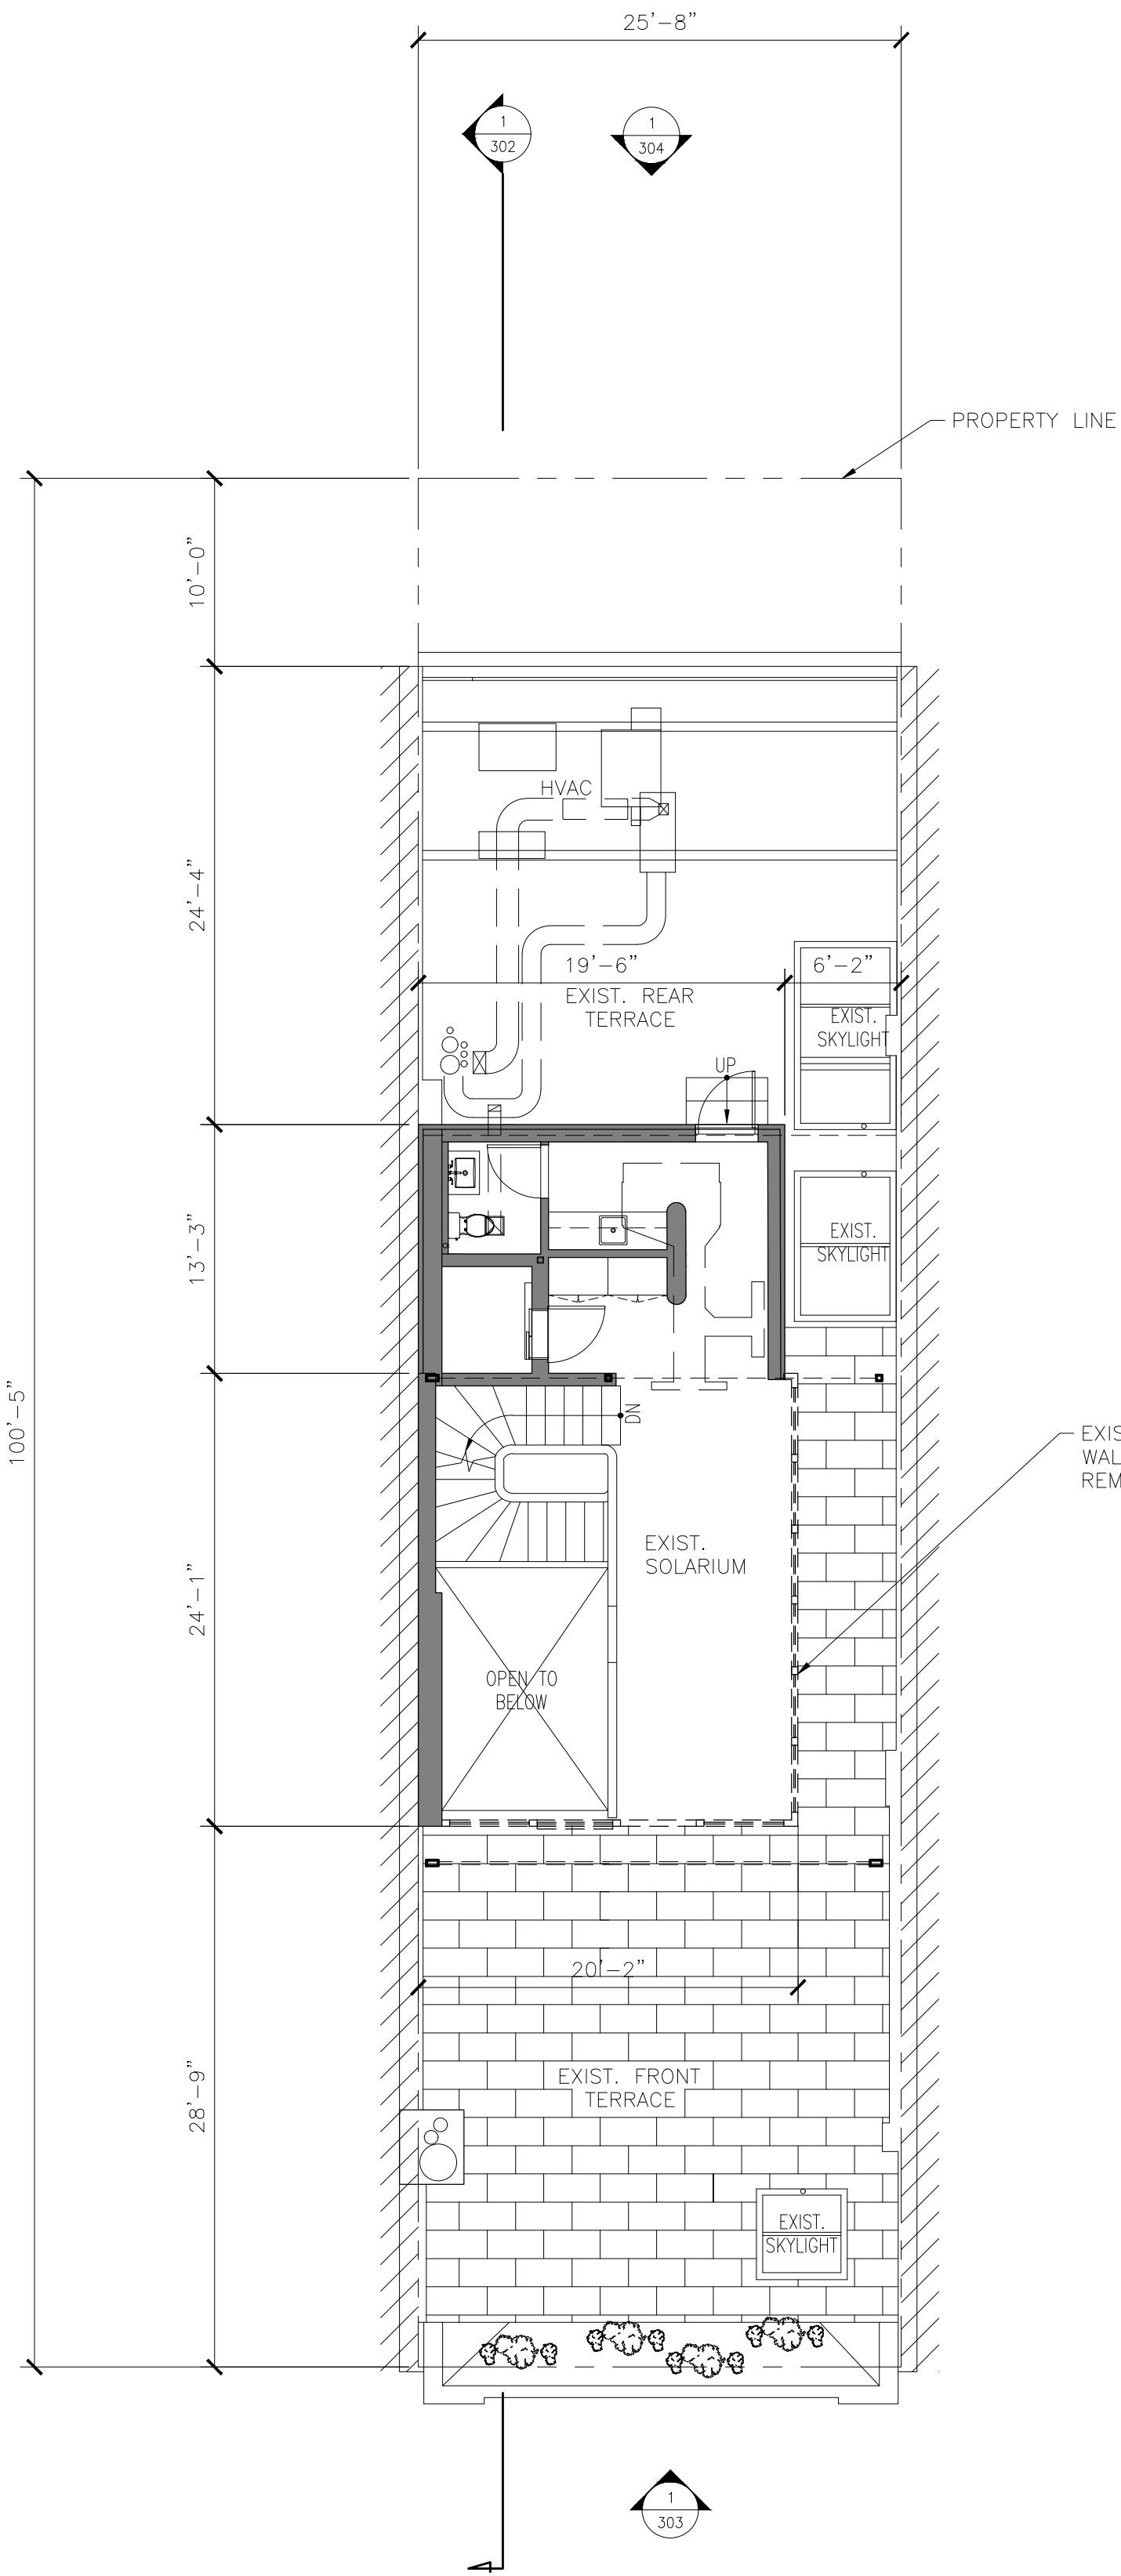


1 EXISTING PENTHOUSE ROOF PLAN
SCALE 1/8"=1'-0"

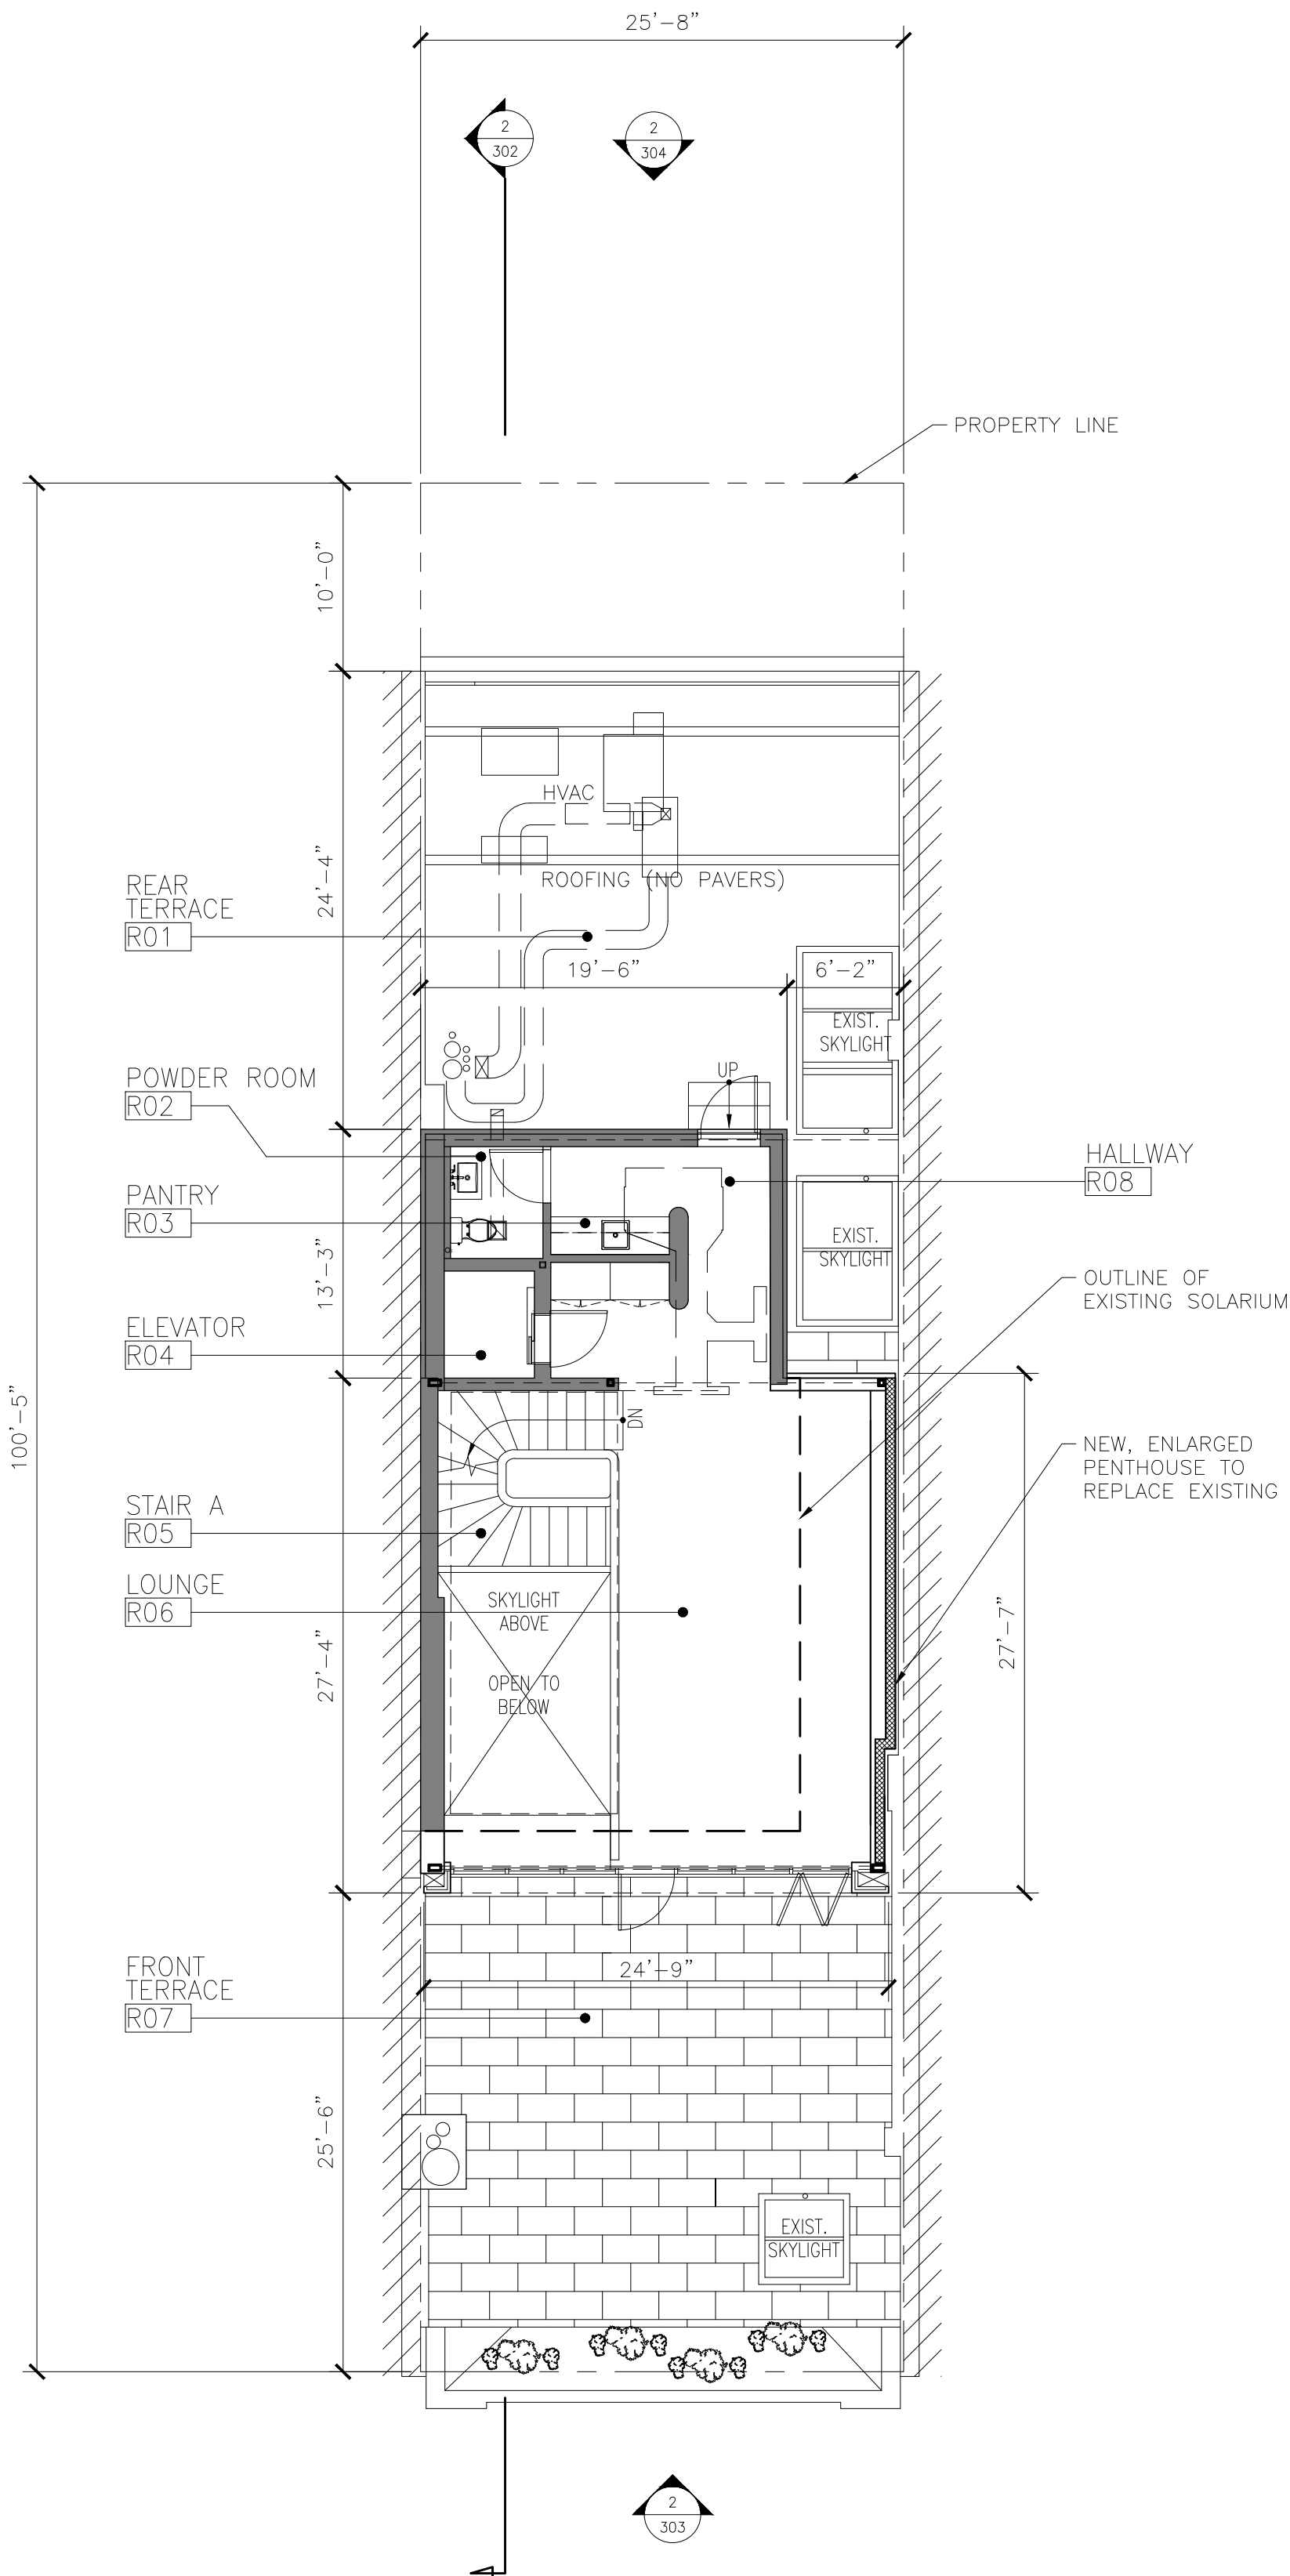



2 PROPOSED PENTHOUSE PLAN
SCALE 1/8"=1'-0"

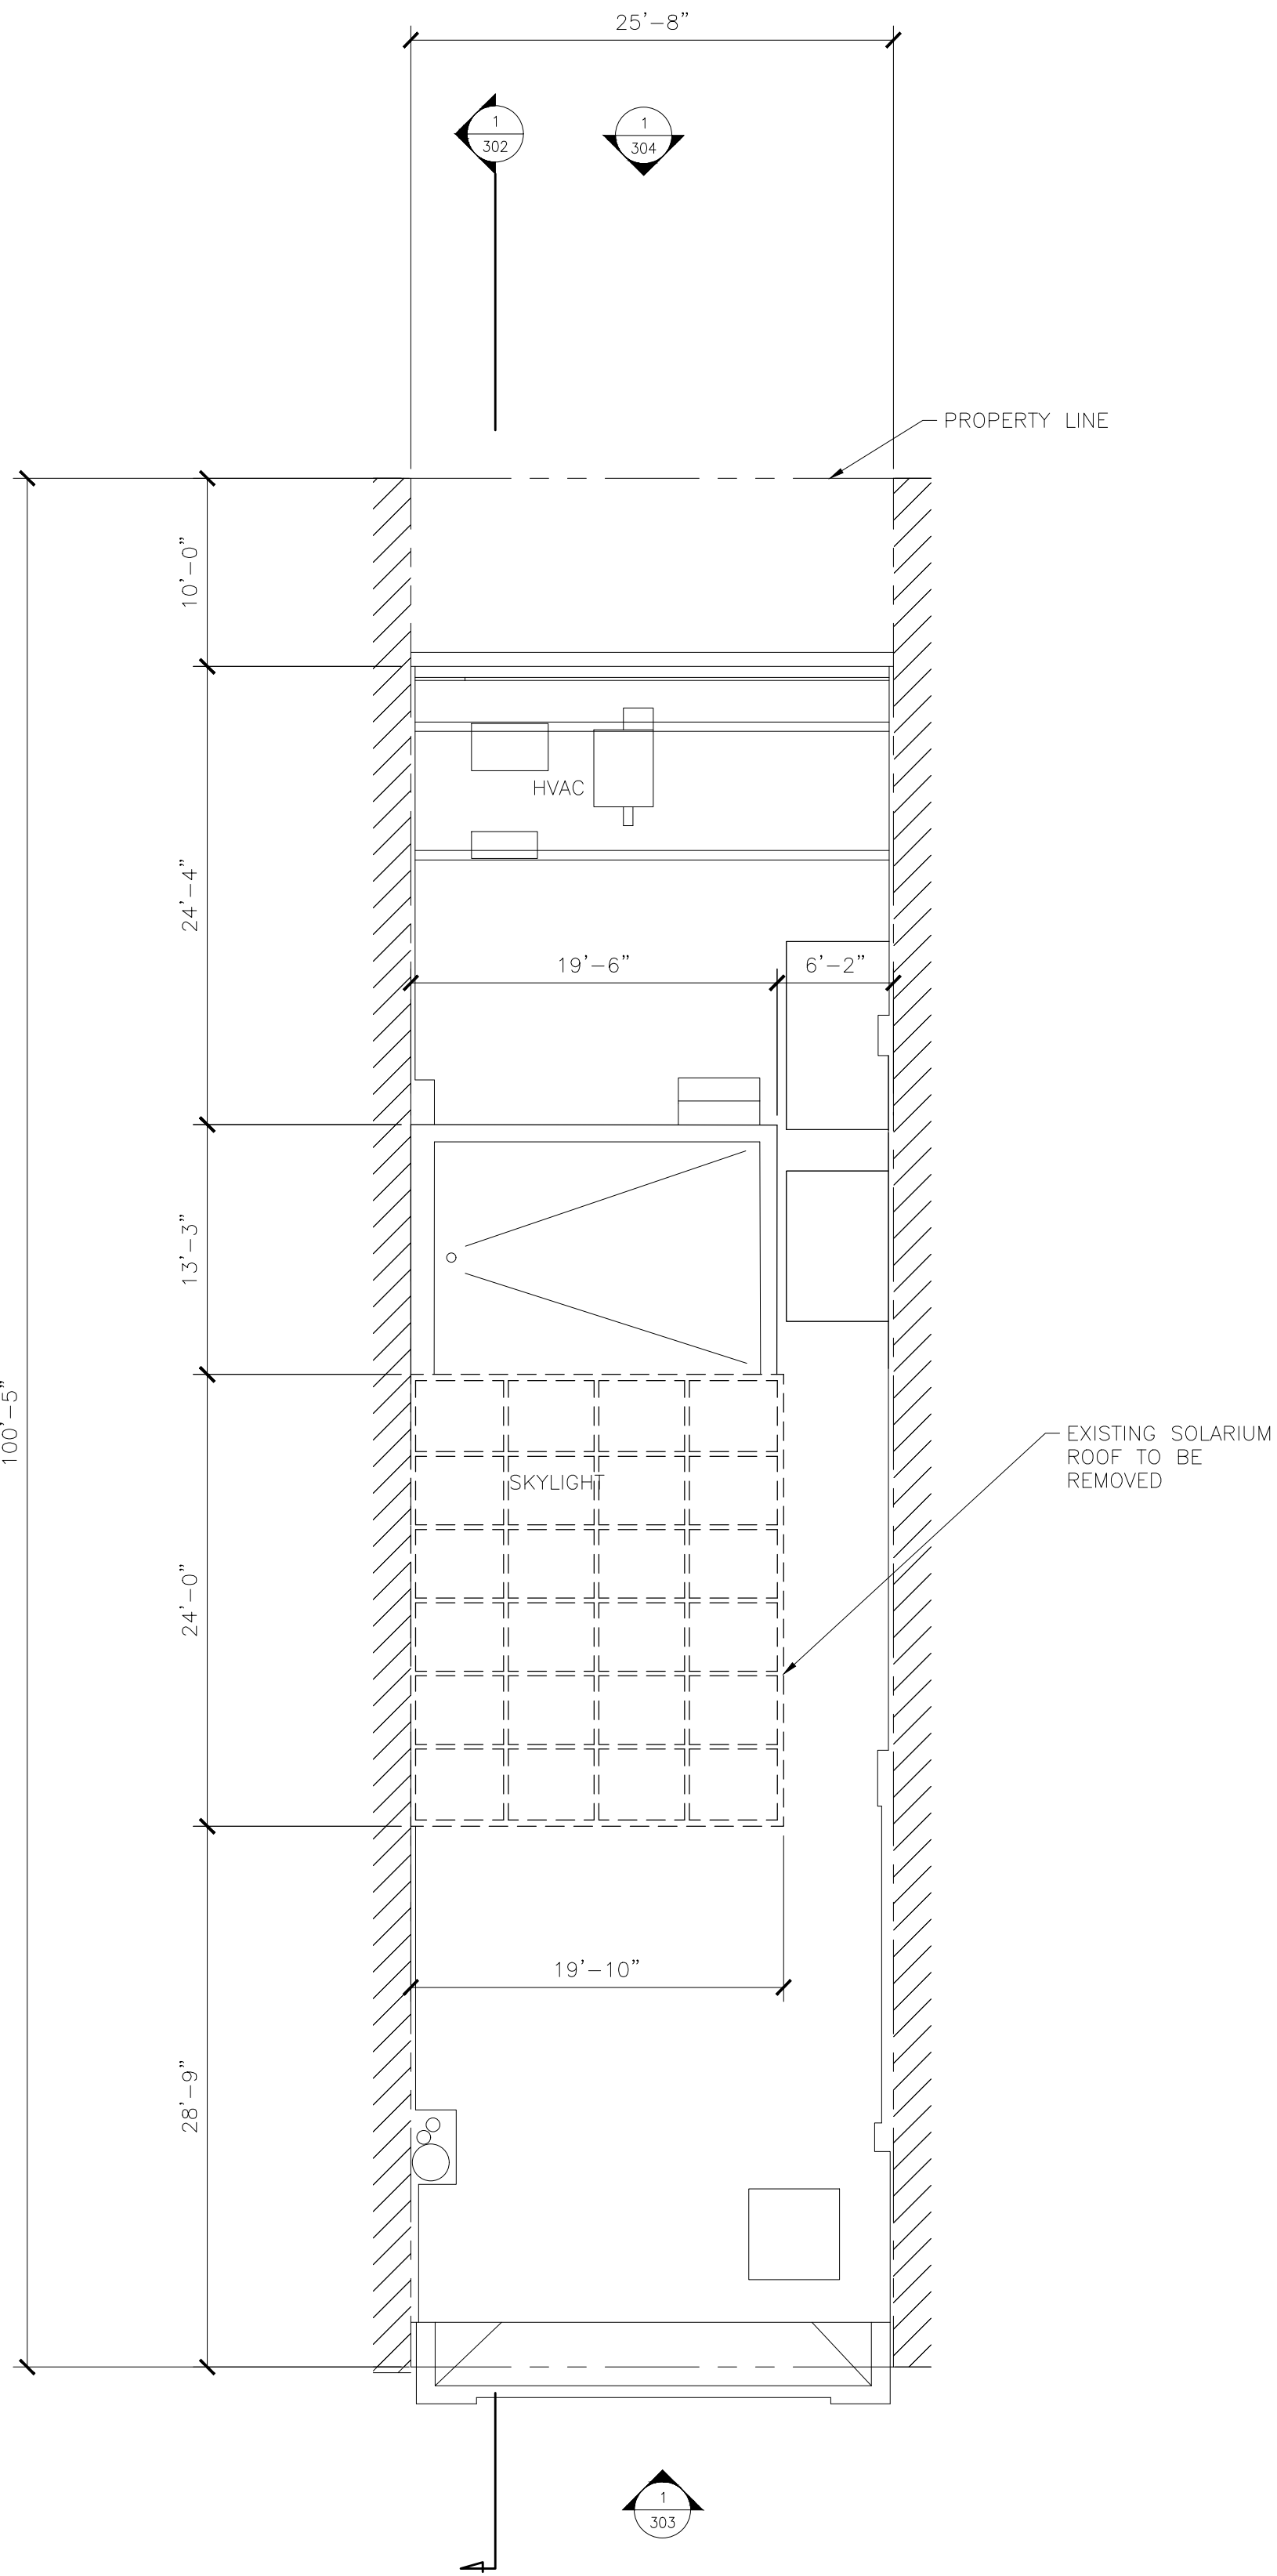

3 EXISTING BULKHEAD PLAN
SCALE 1/8"=1'-0"

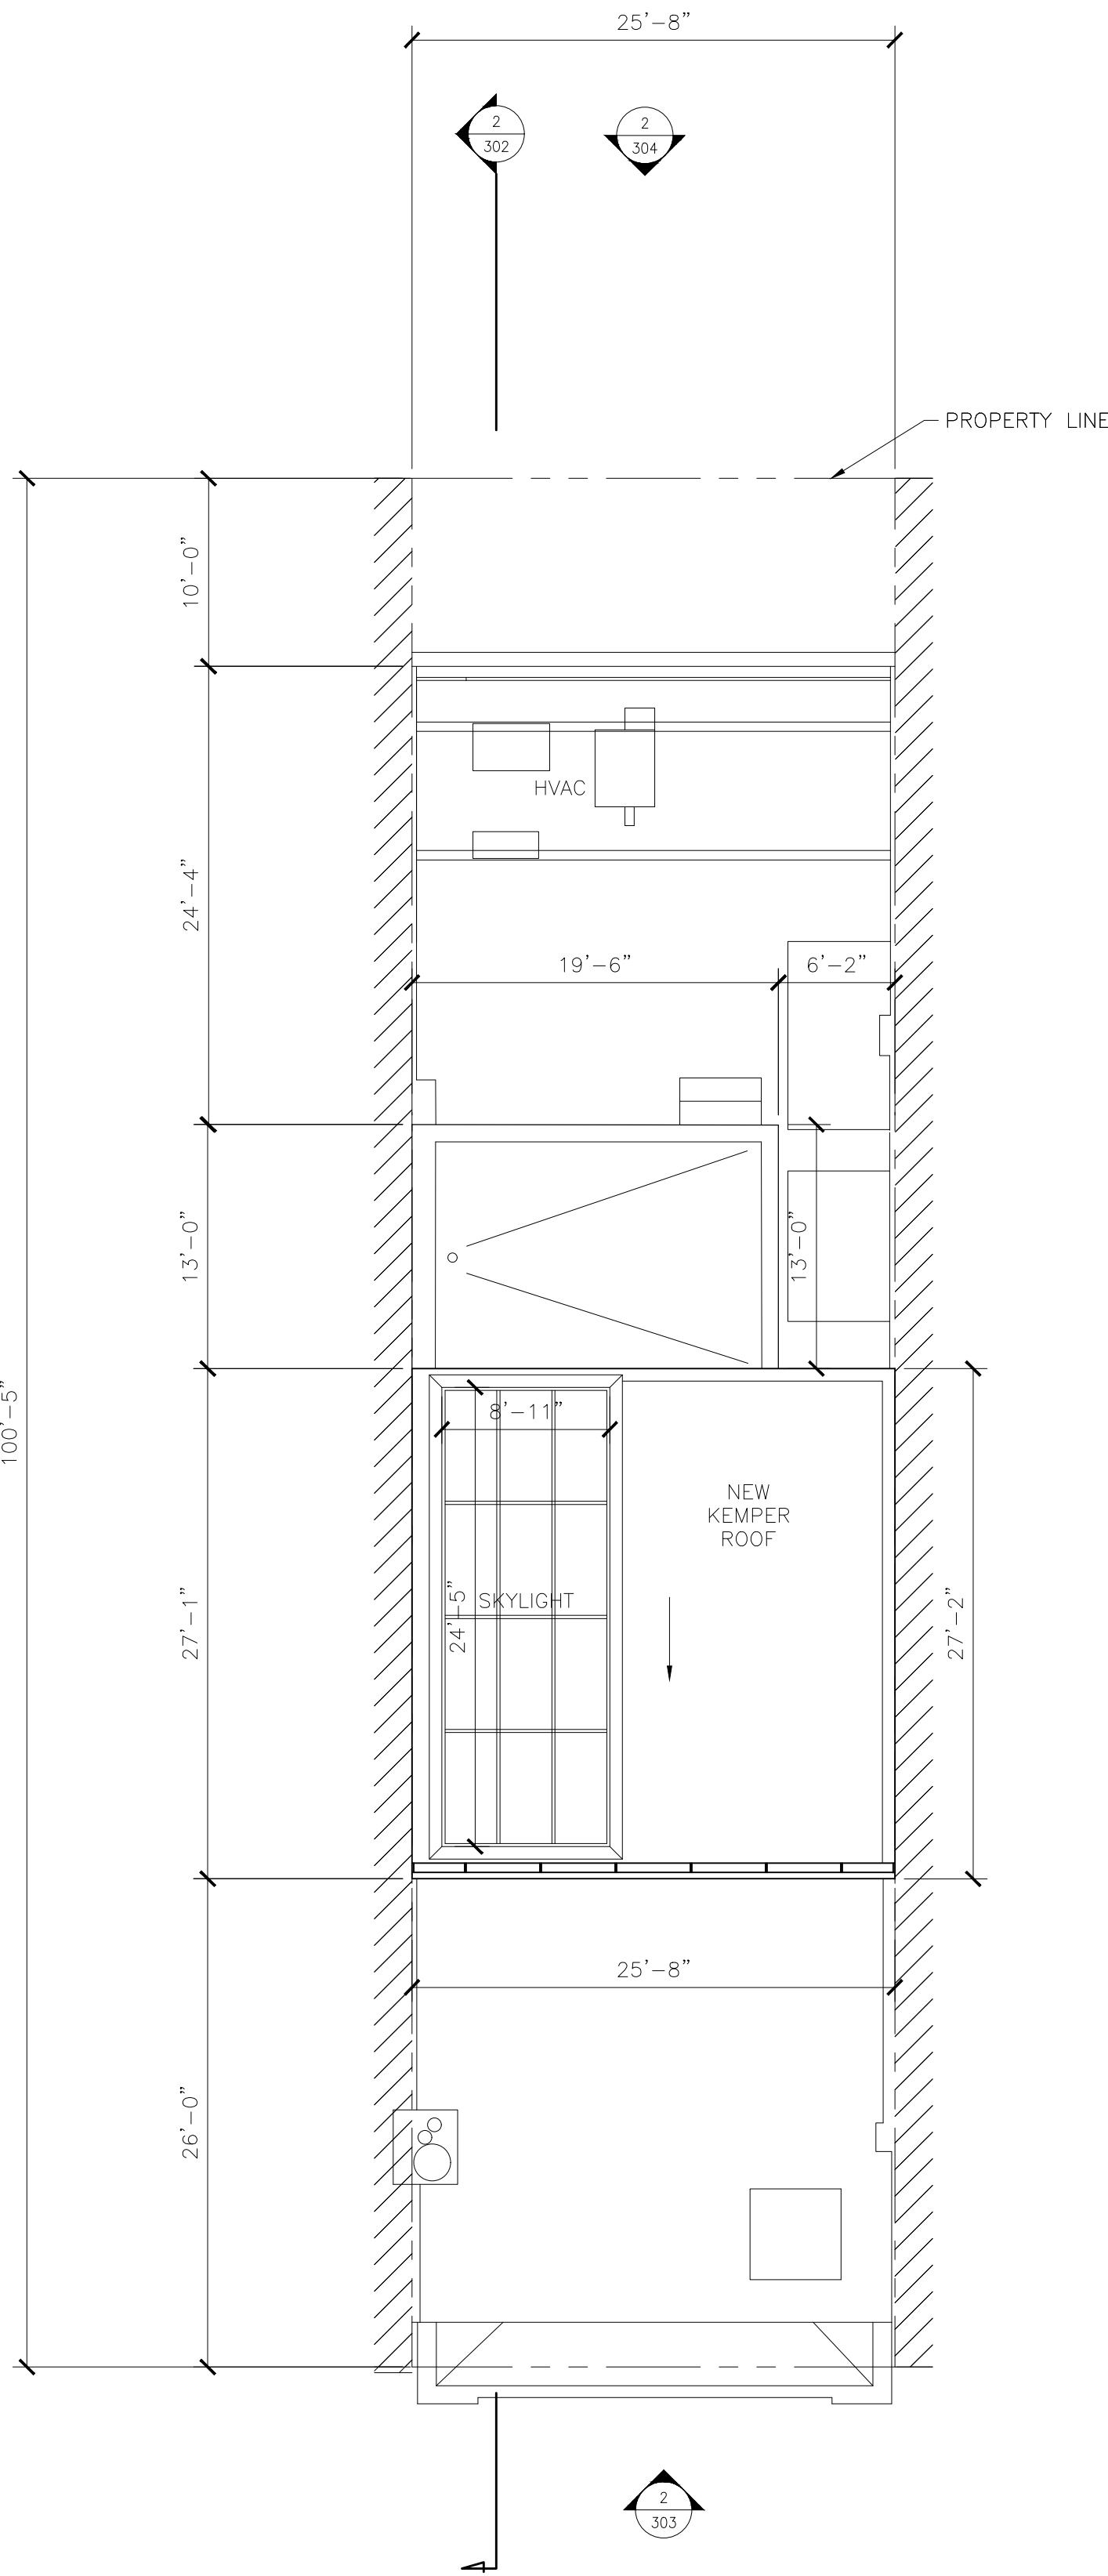


4 PROPOSED BULKHEAD PLAN
SCALE 1/8"=1'-0"

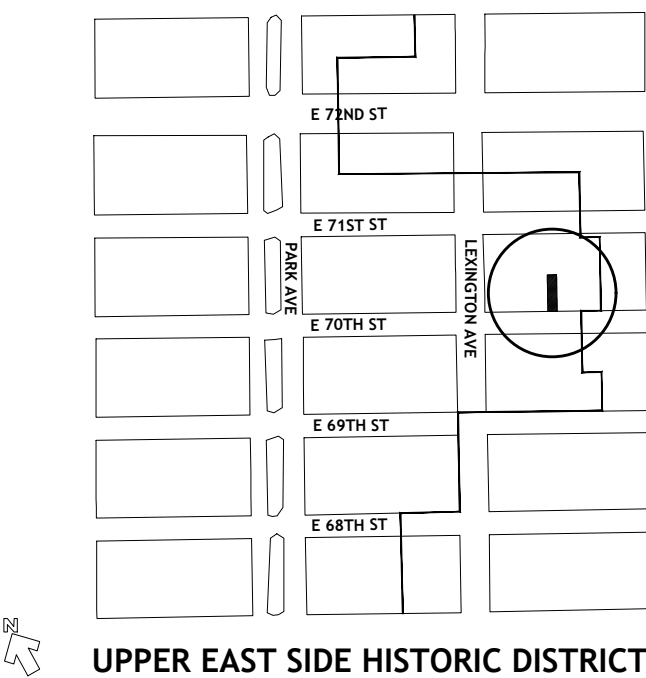 


163 EAST 70TH STREET
NEW YORK N.Y. 10021

ARPAD BAKSA
ARCHITECT, P. C.
Architecture, Preservation and Interiors since 1984


75 Broad Street, Suite 0406
New York, NY 10004-2415
T. 212-768-4191
F. 212-768-4473
info@arpad-baksa-architect.com
arpad-baksa-architect.com

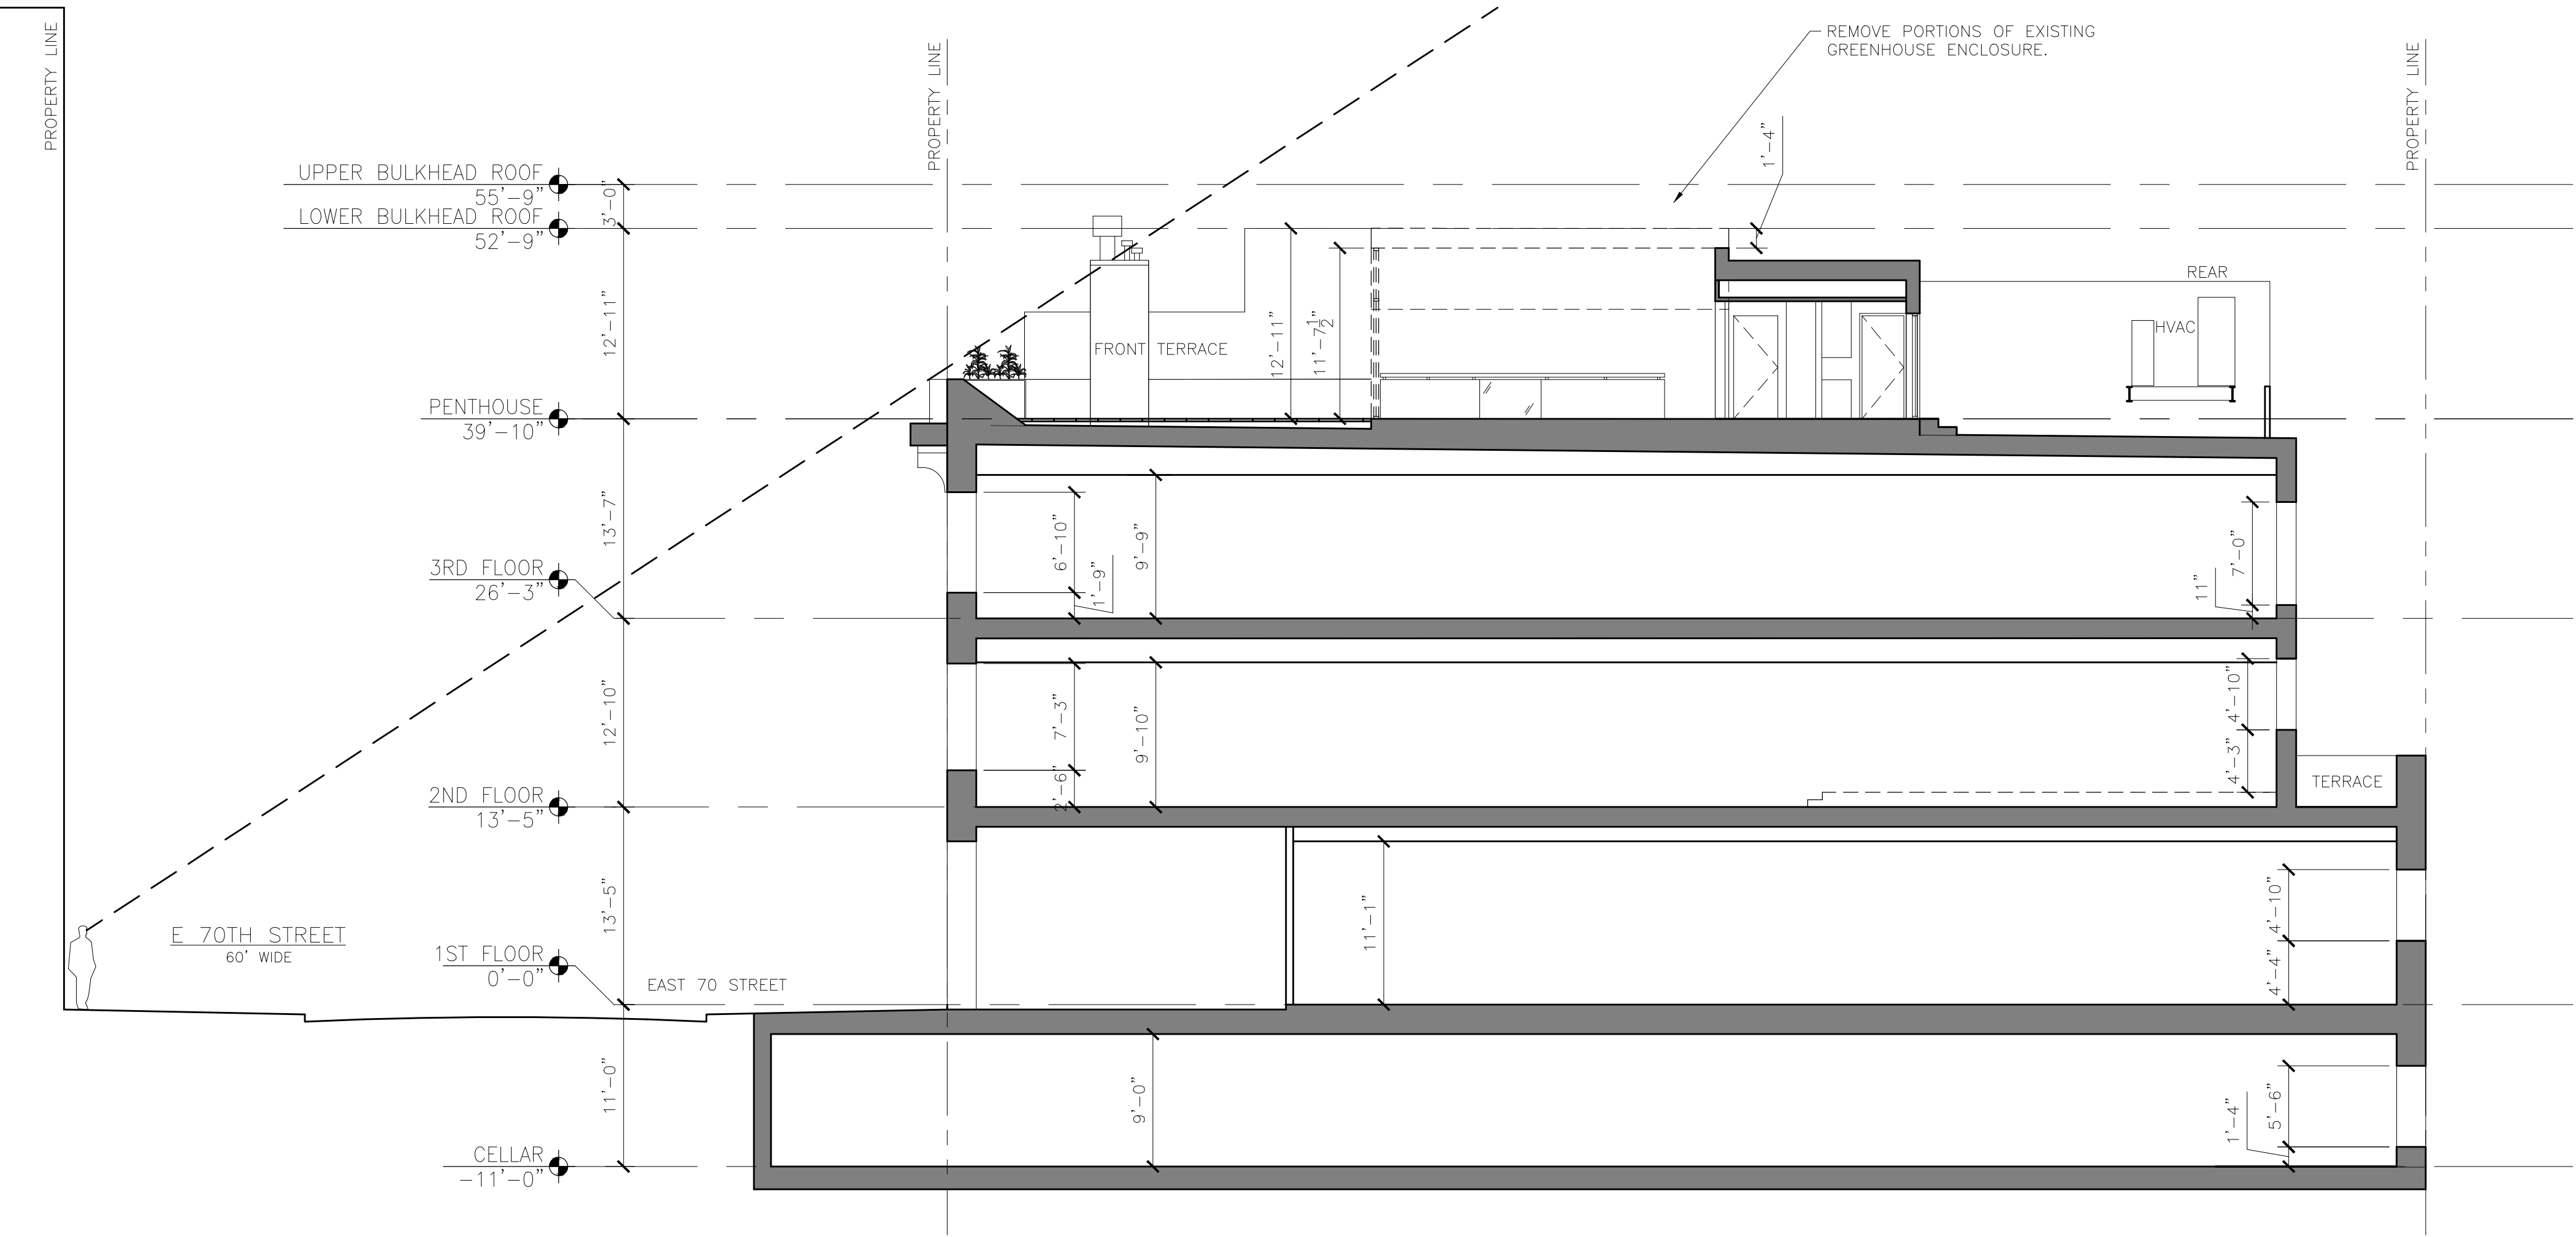


1 EXISTING SECTION
SCALE 1/8"=1'-0"

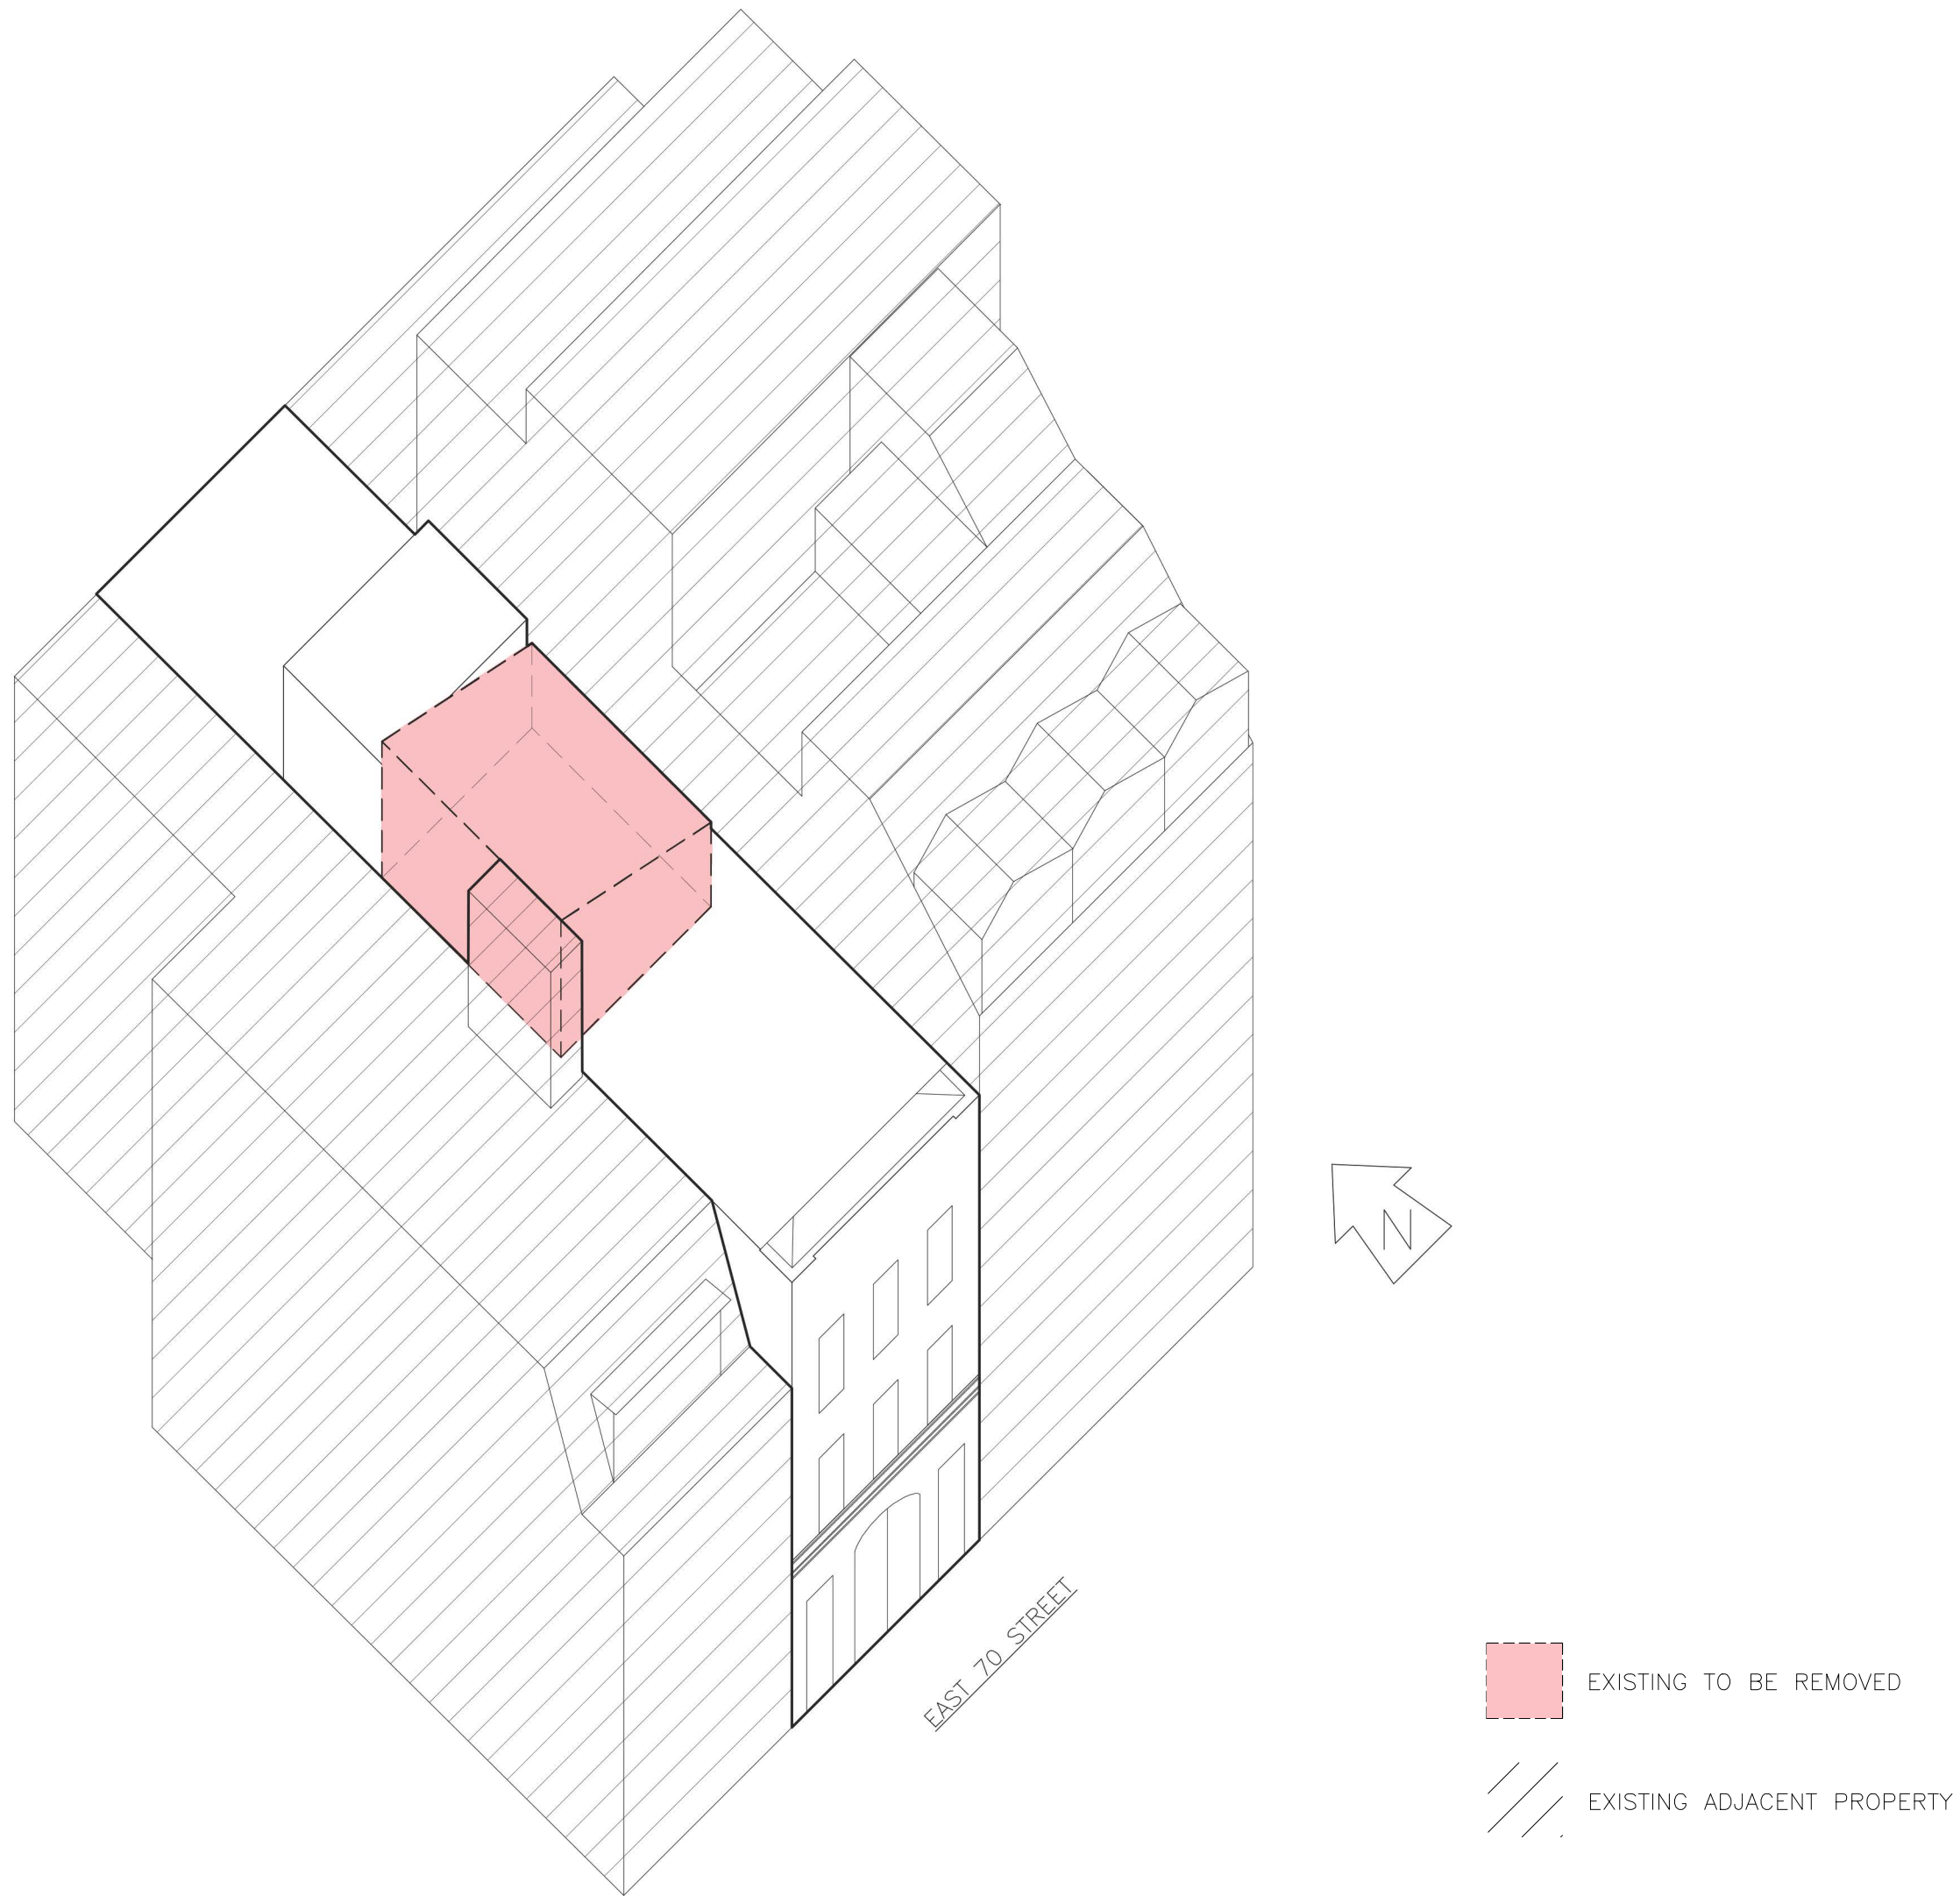


3 EXISTING AXON DIAGRAM
SCALE 1/16"=1'-0"

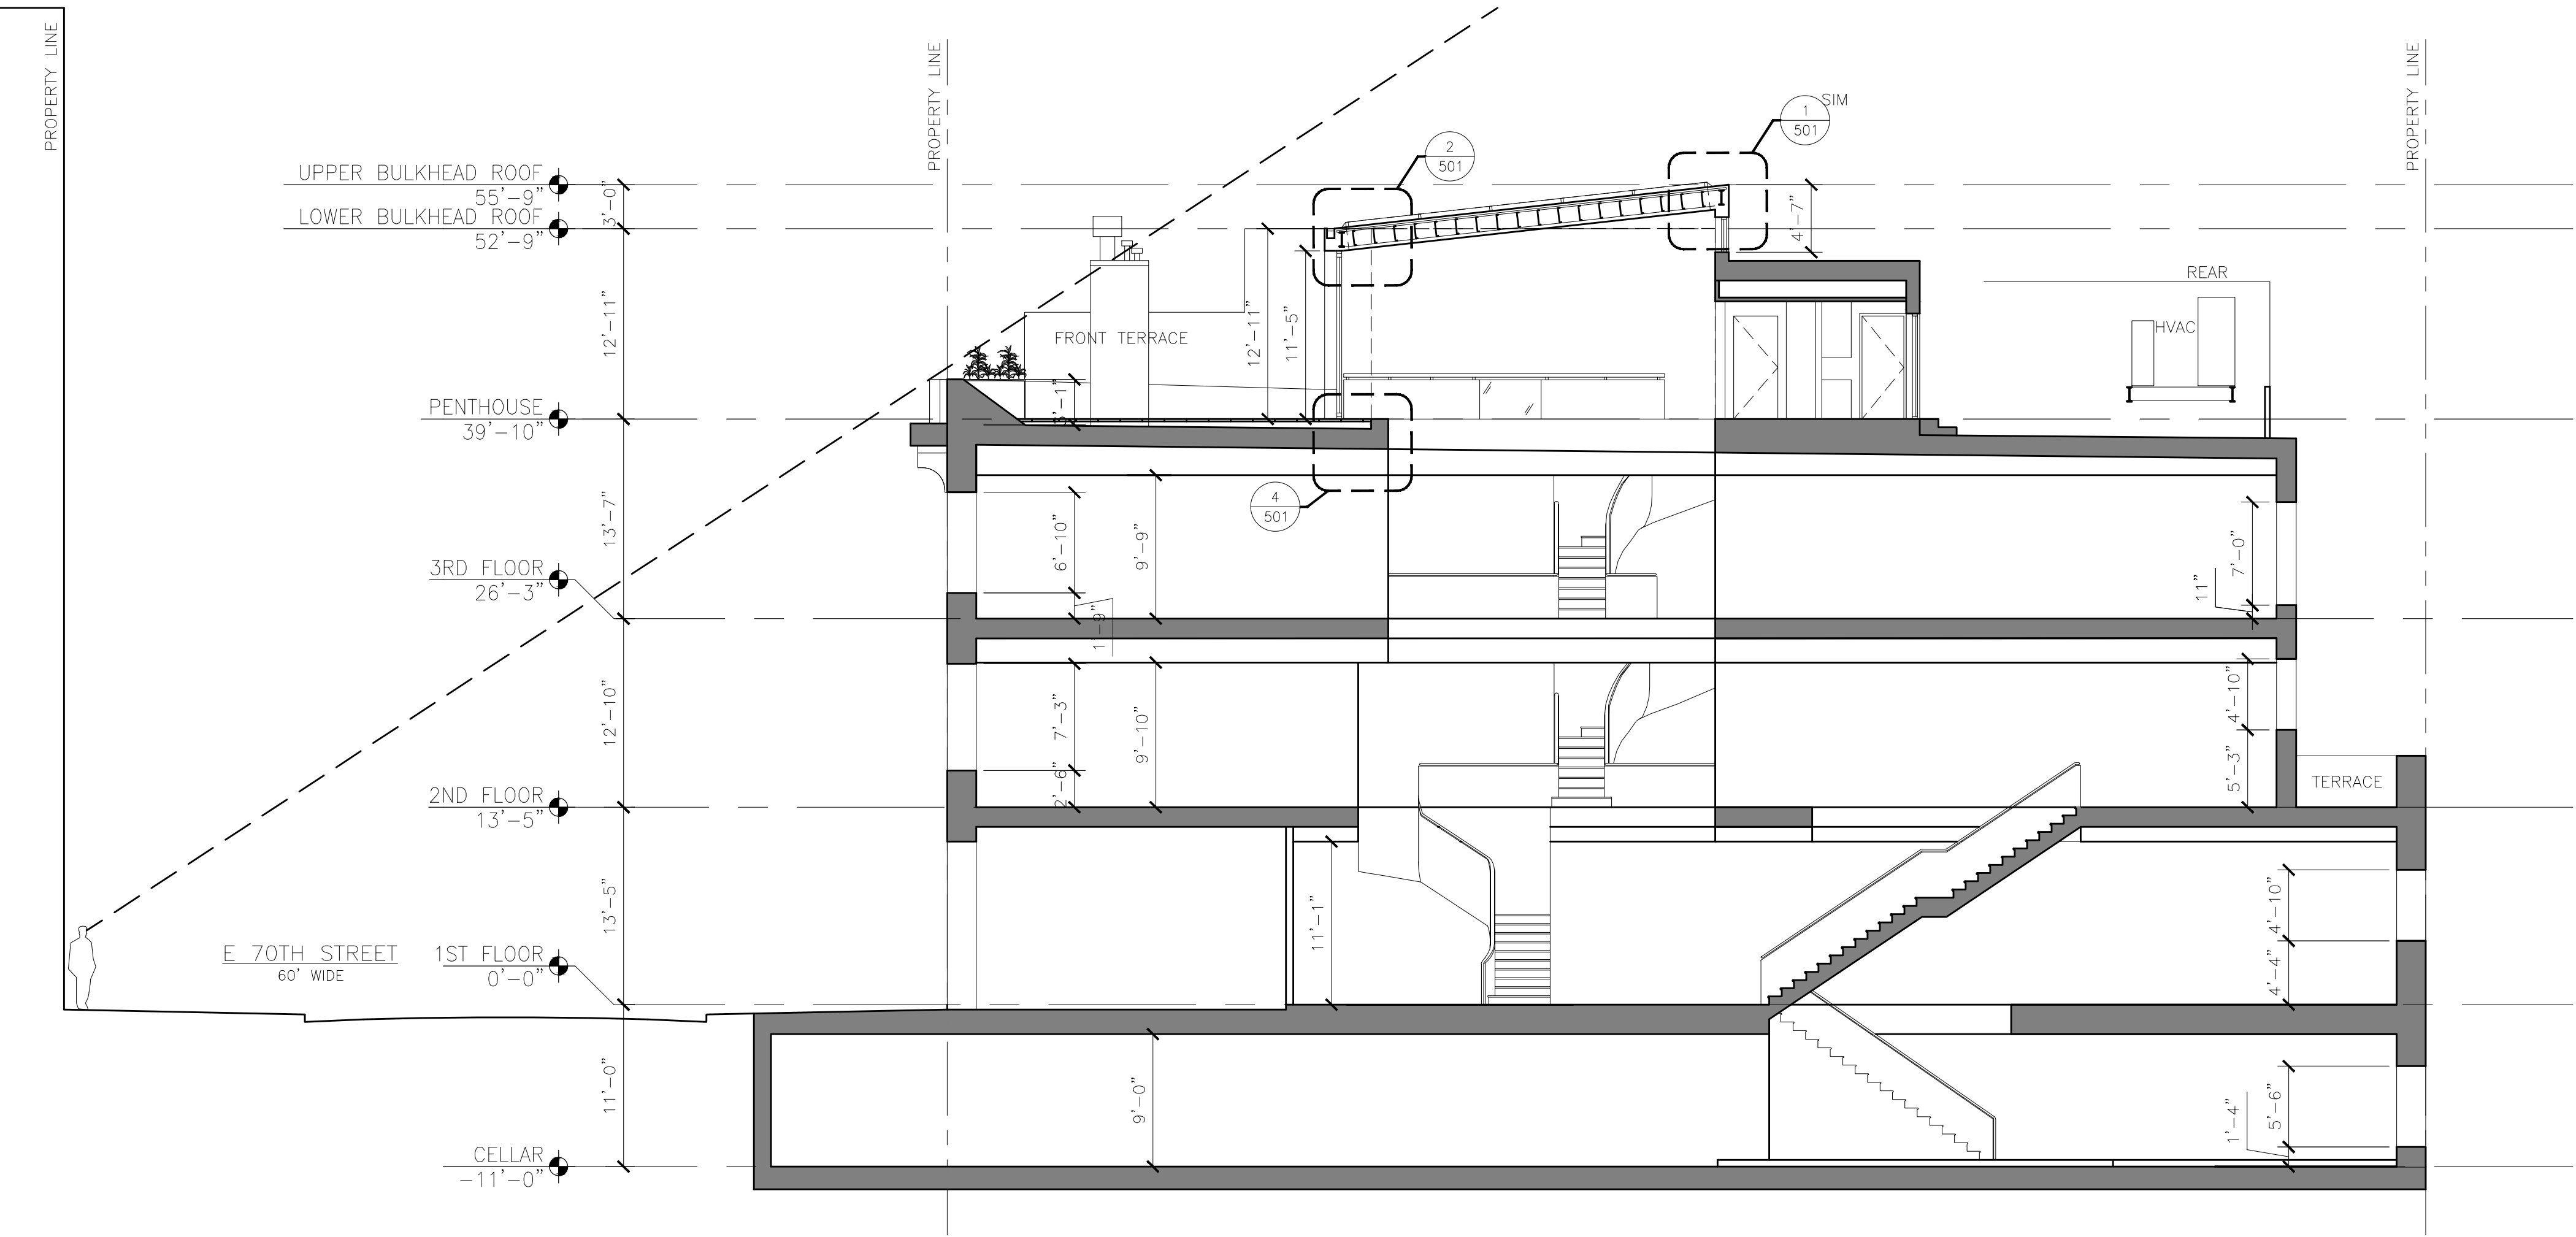

2 PROPOSED SECTION
SCALE 1/8"=1'-0"

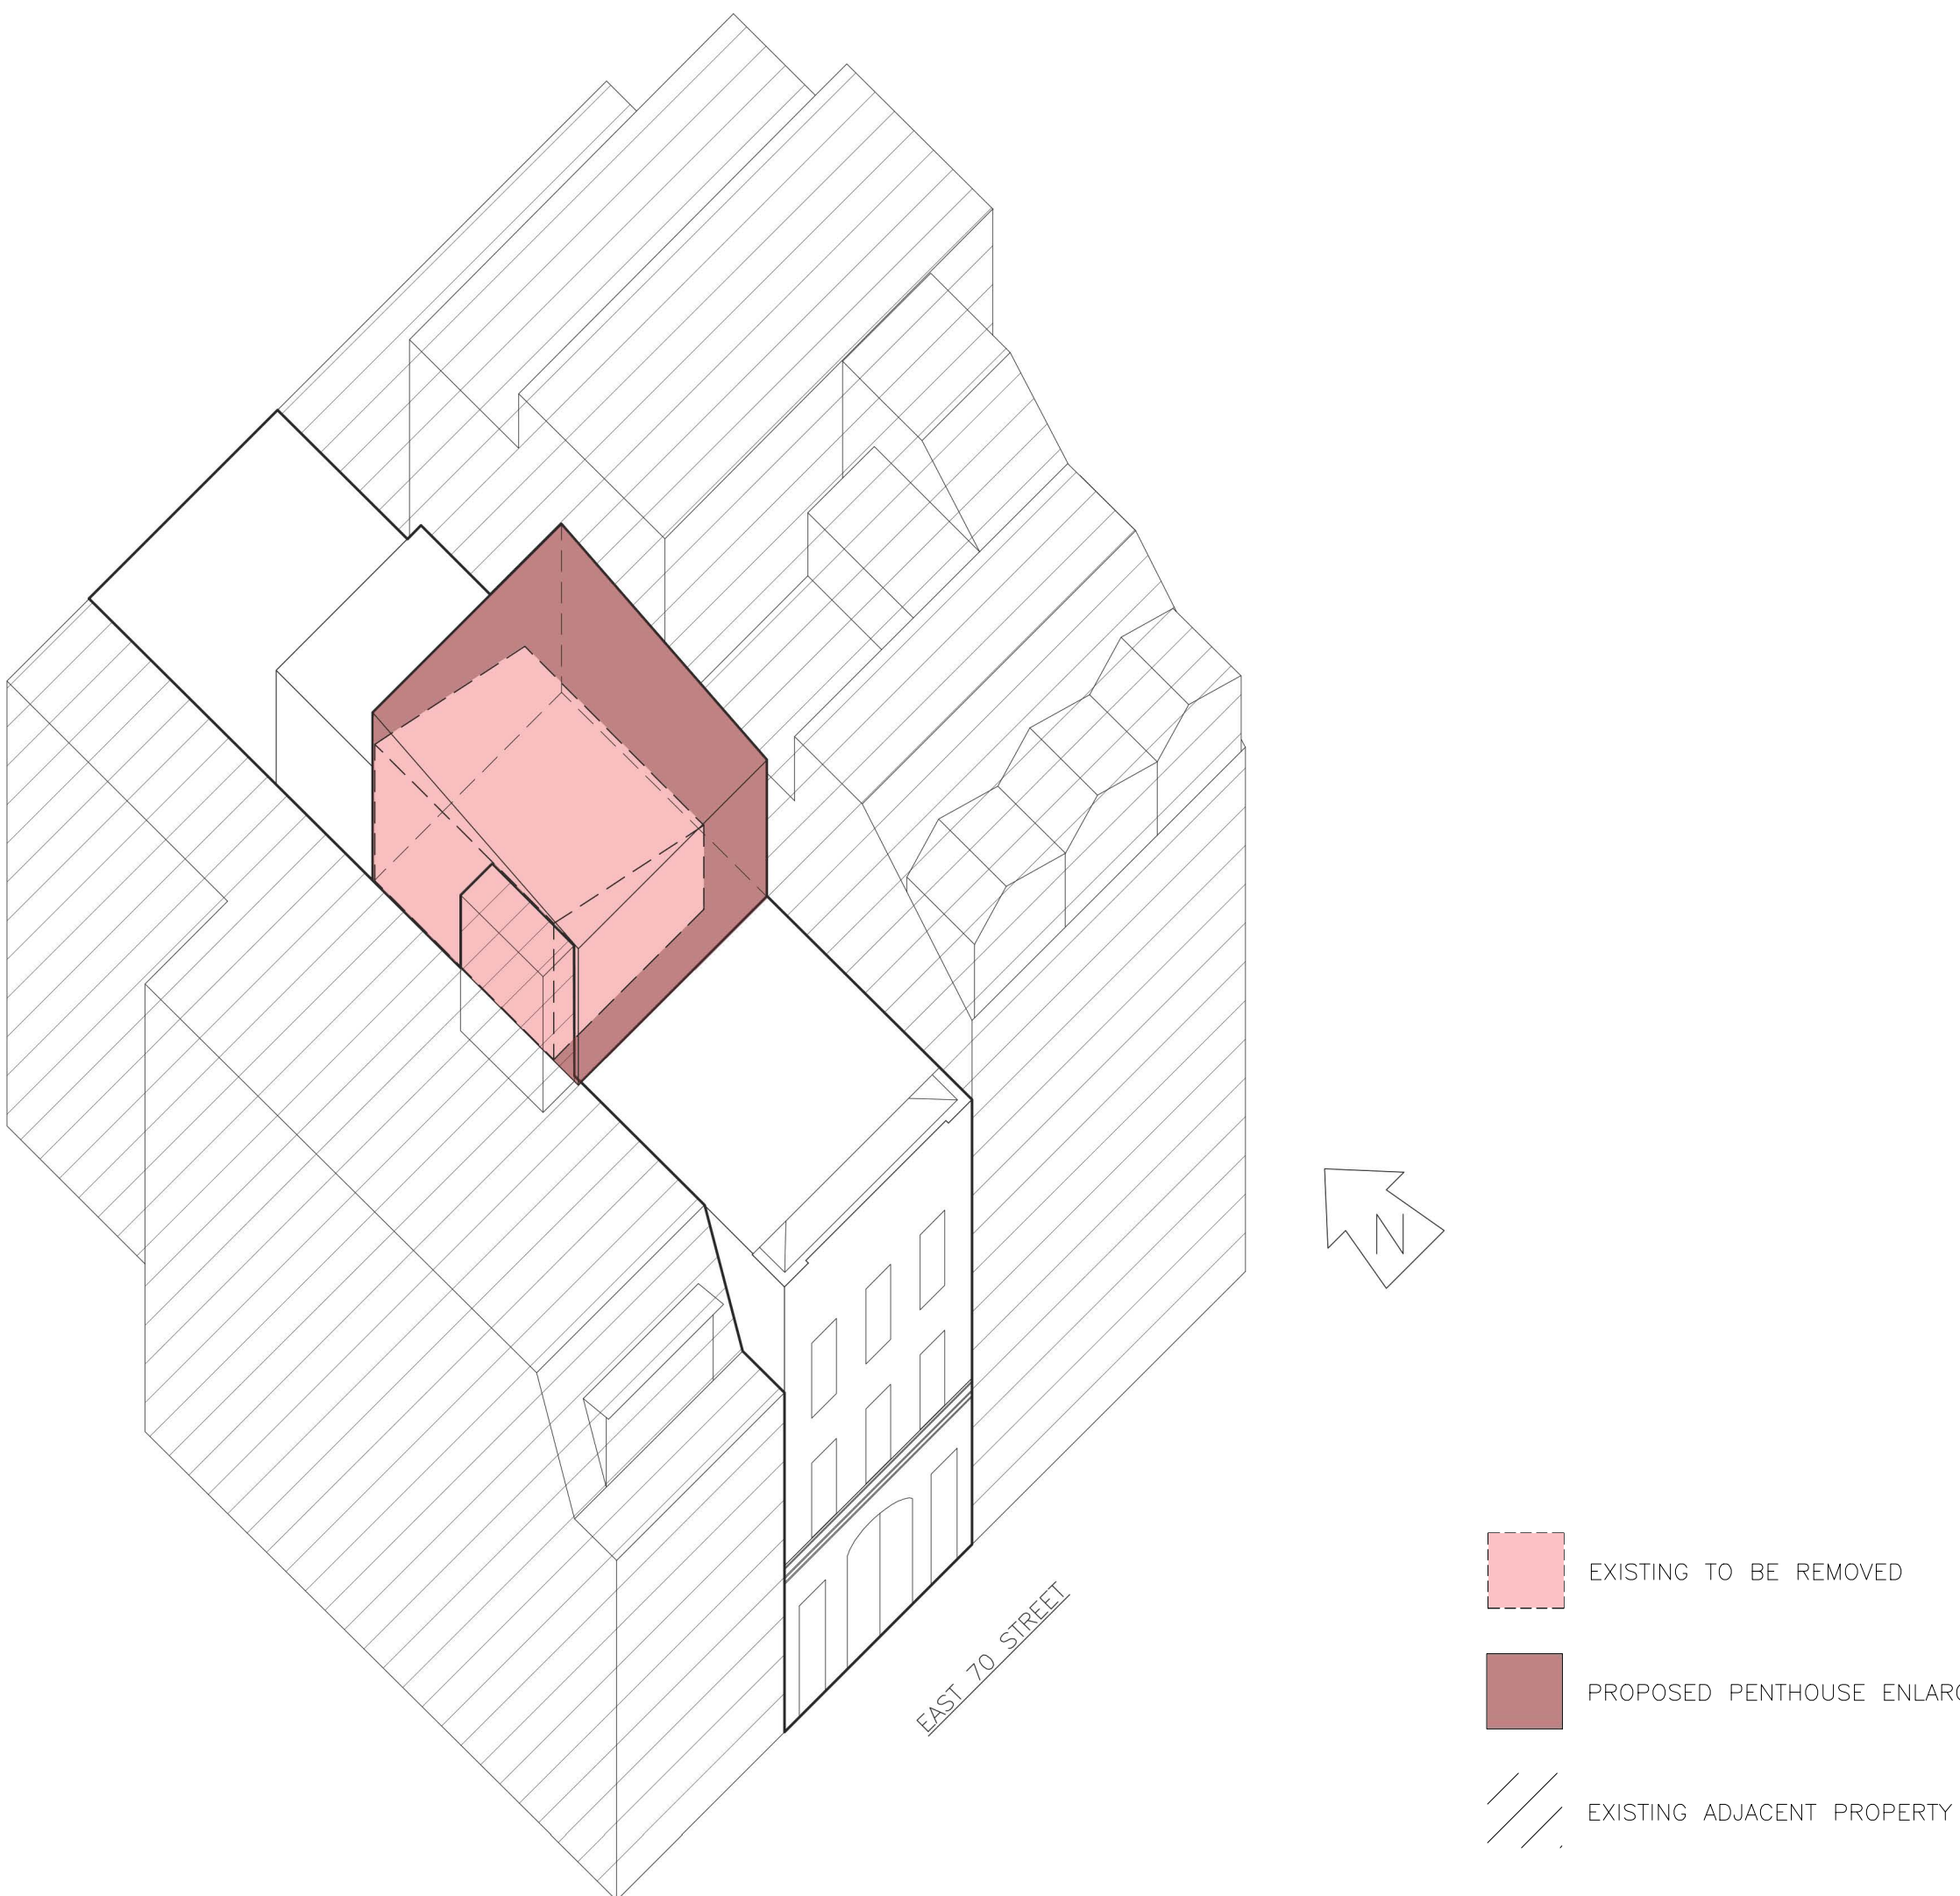

4 PROPOSED AXON DIAGRAM
SCALE 1/16"=1'-0"


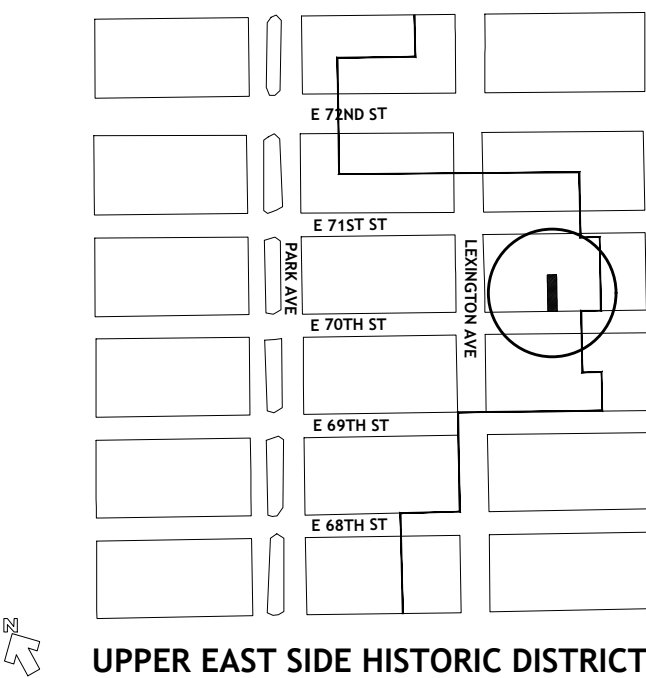


163 EAST 70TH STREET

NEW YORK N.Y. 10021

ARPAD BAKSA
ARCHITECT, P. C.
Architecture, Preservation and Interiors since 1984

75 Broad Street, Suite 0406
New York, NY 10004-2415
T. 212-768-4191
F. 212-768-4473
info@arpad-baksa-architect.com
arpad-baksa-architect.com

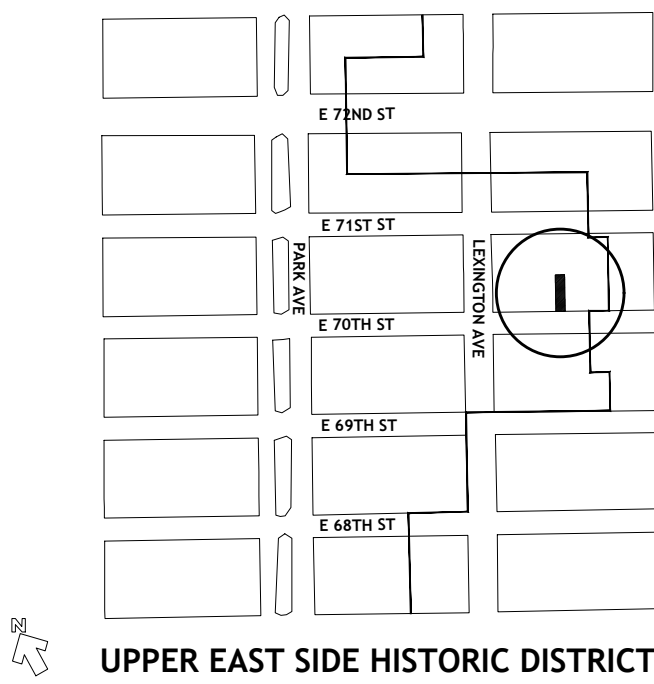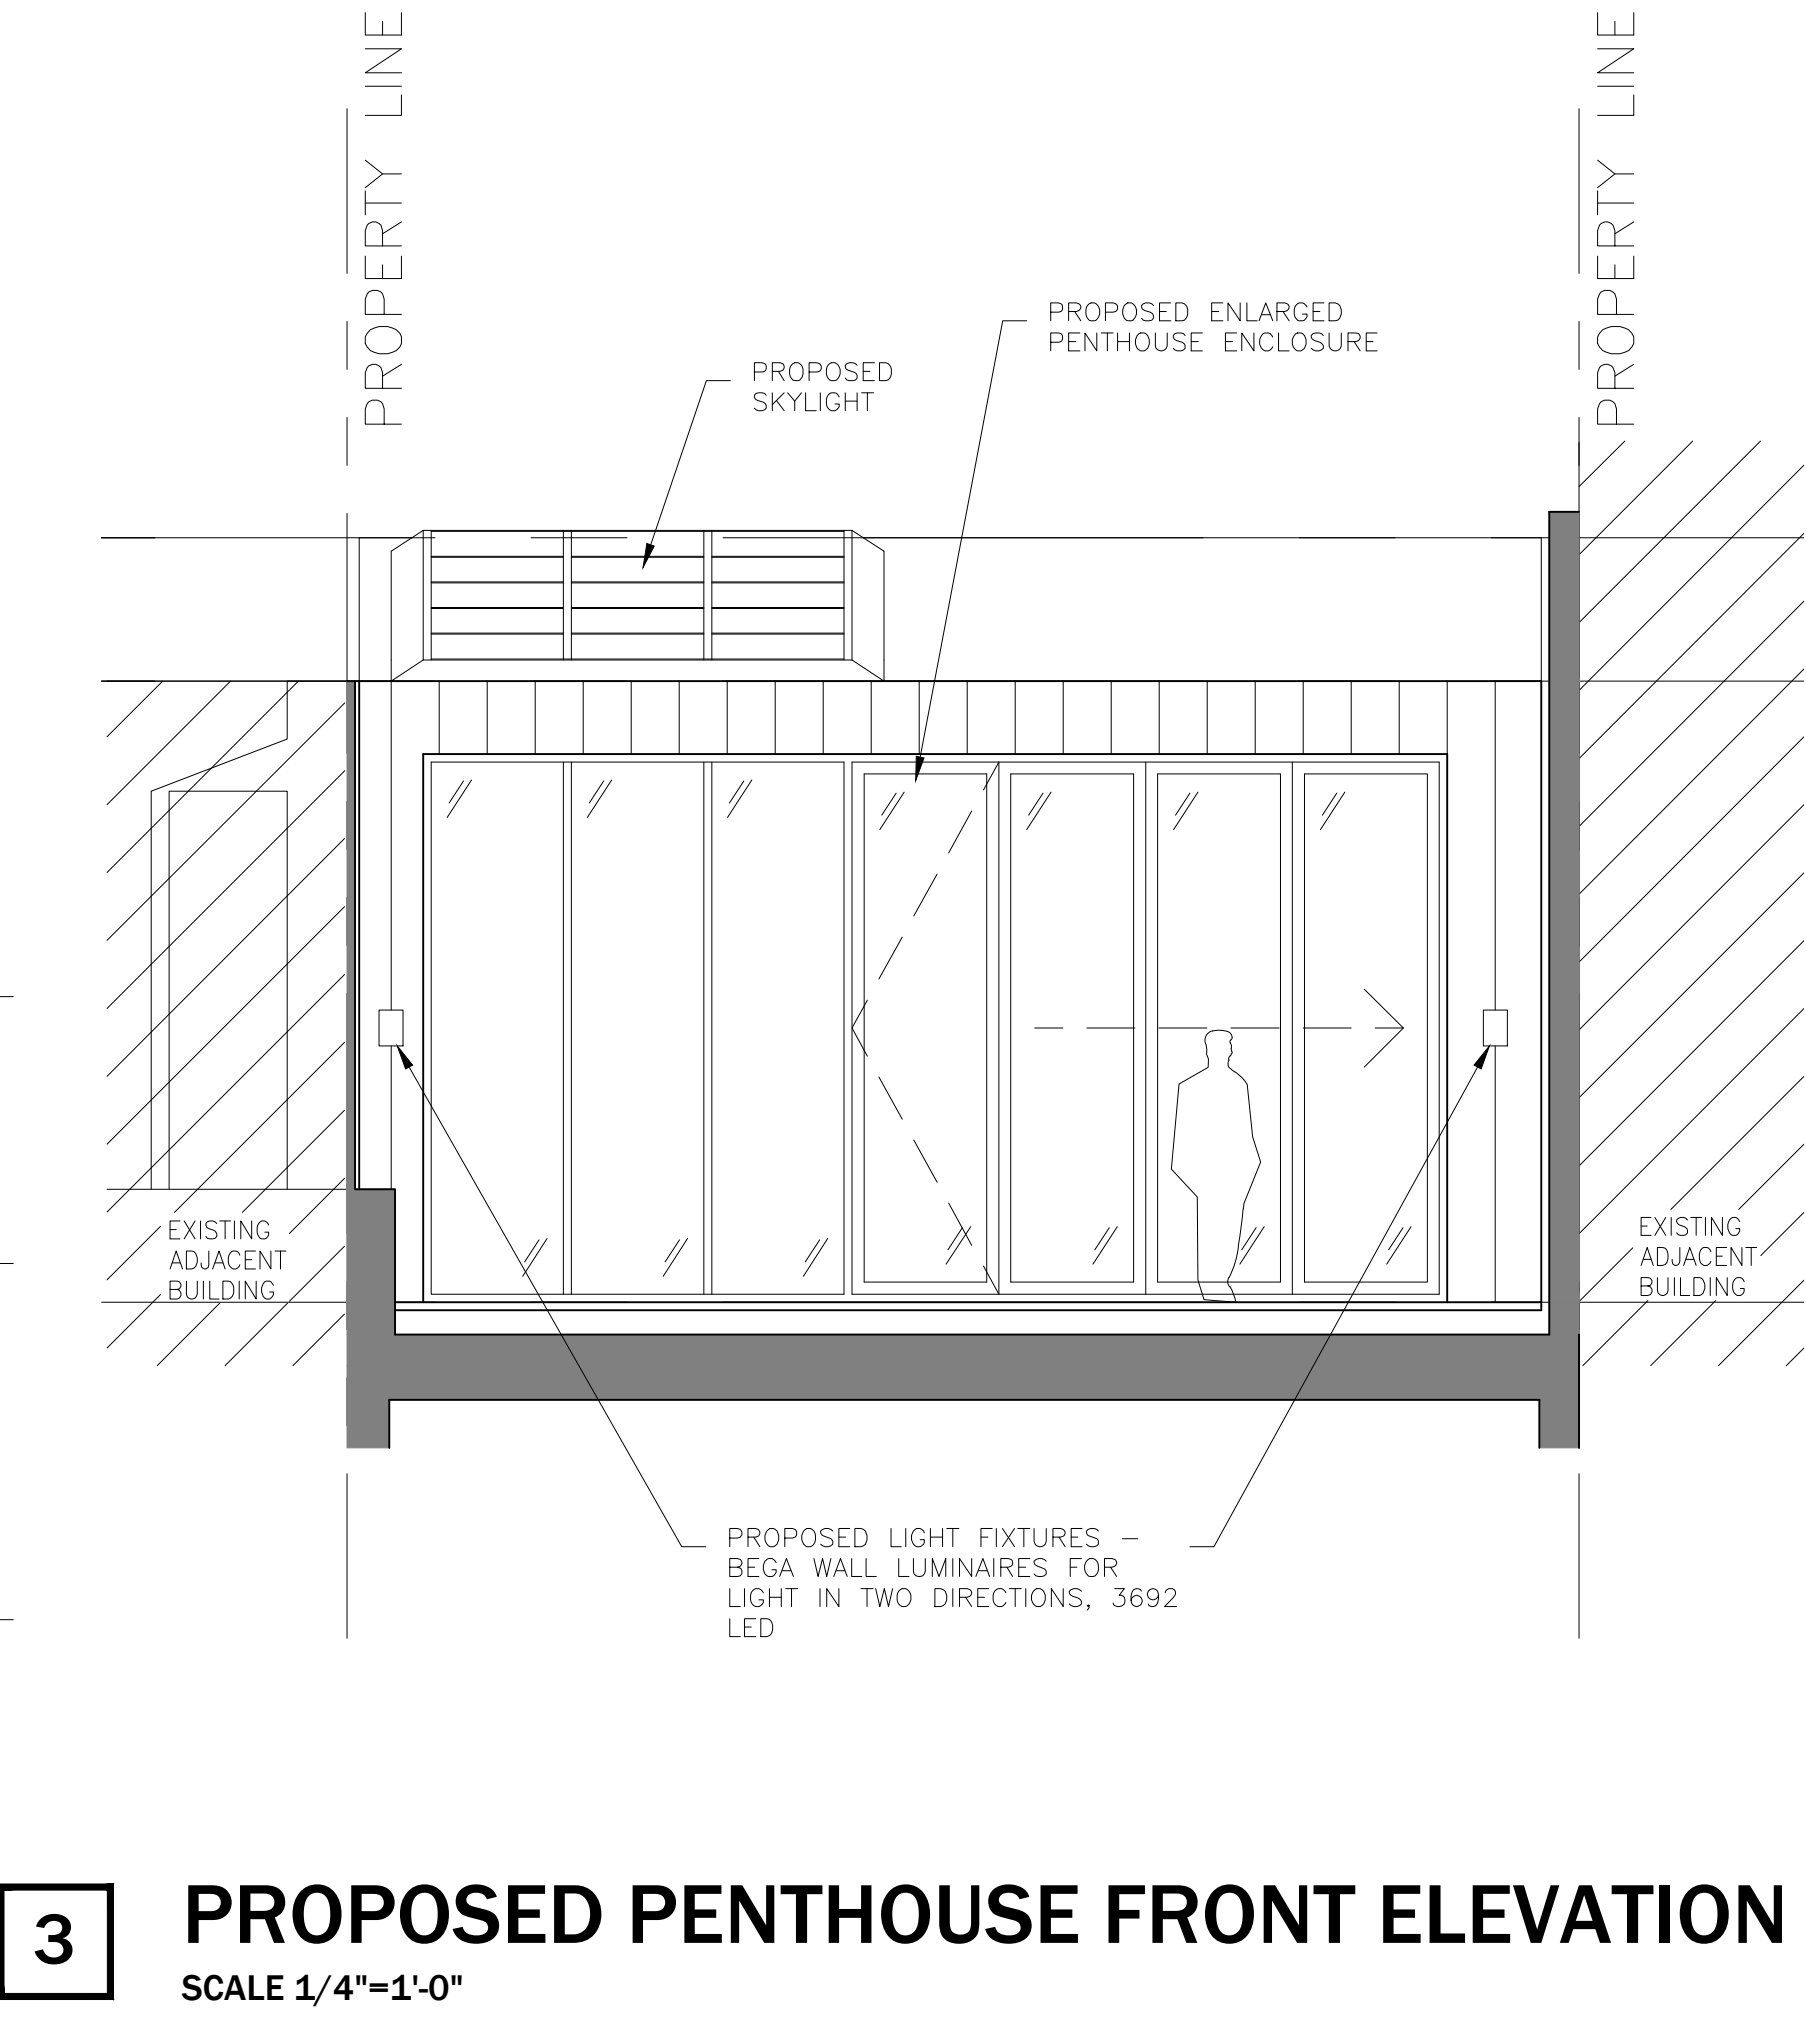

163 EAST 70TH STREET
NEW YORK N.Y. 10021


ARPAD BAKSA
ARCHITECT, P. C.
Architecture, Preservation and Interiors since 1984

75 Broad Street, Suite 0406
New York, NY 10004-2415
T. 212-768-4191
F. 212-768-4473
info@arpad-baksa-architect.com
arpad-baksa-architect.com



1 EXISTING REAR ELEVATION
SCALE 1/4"=1'-0"



2 PROPOSED REAR ELEVATION
SCALE 1/4"=1'-0"

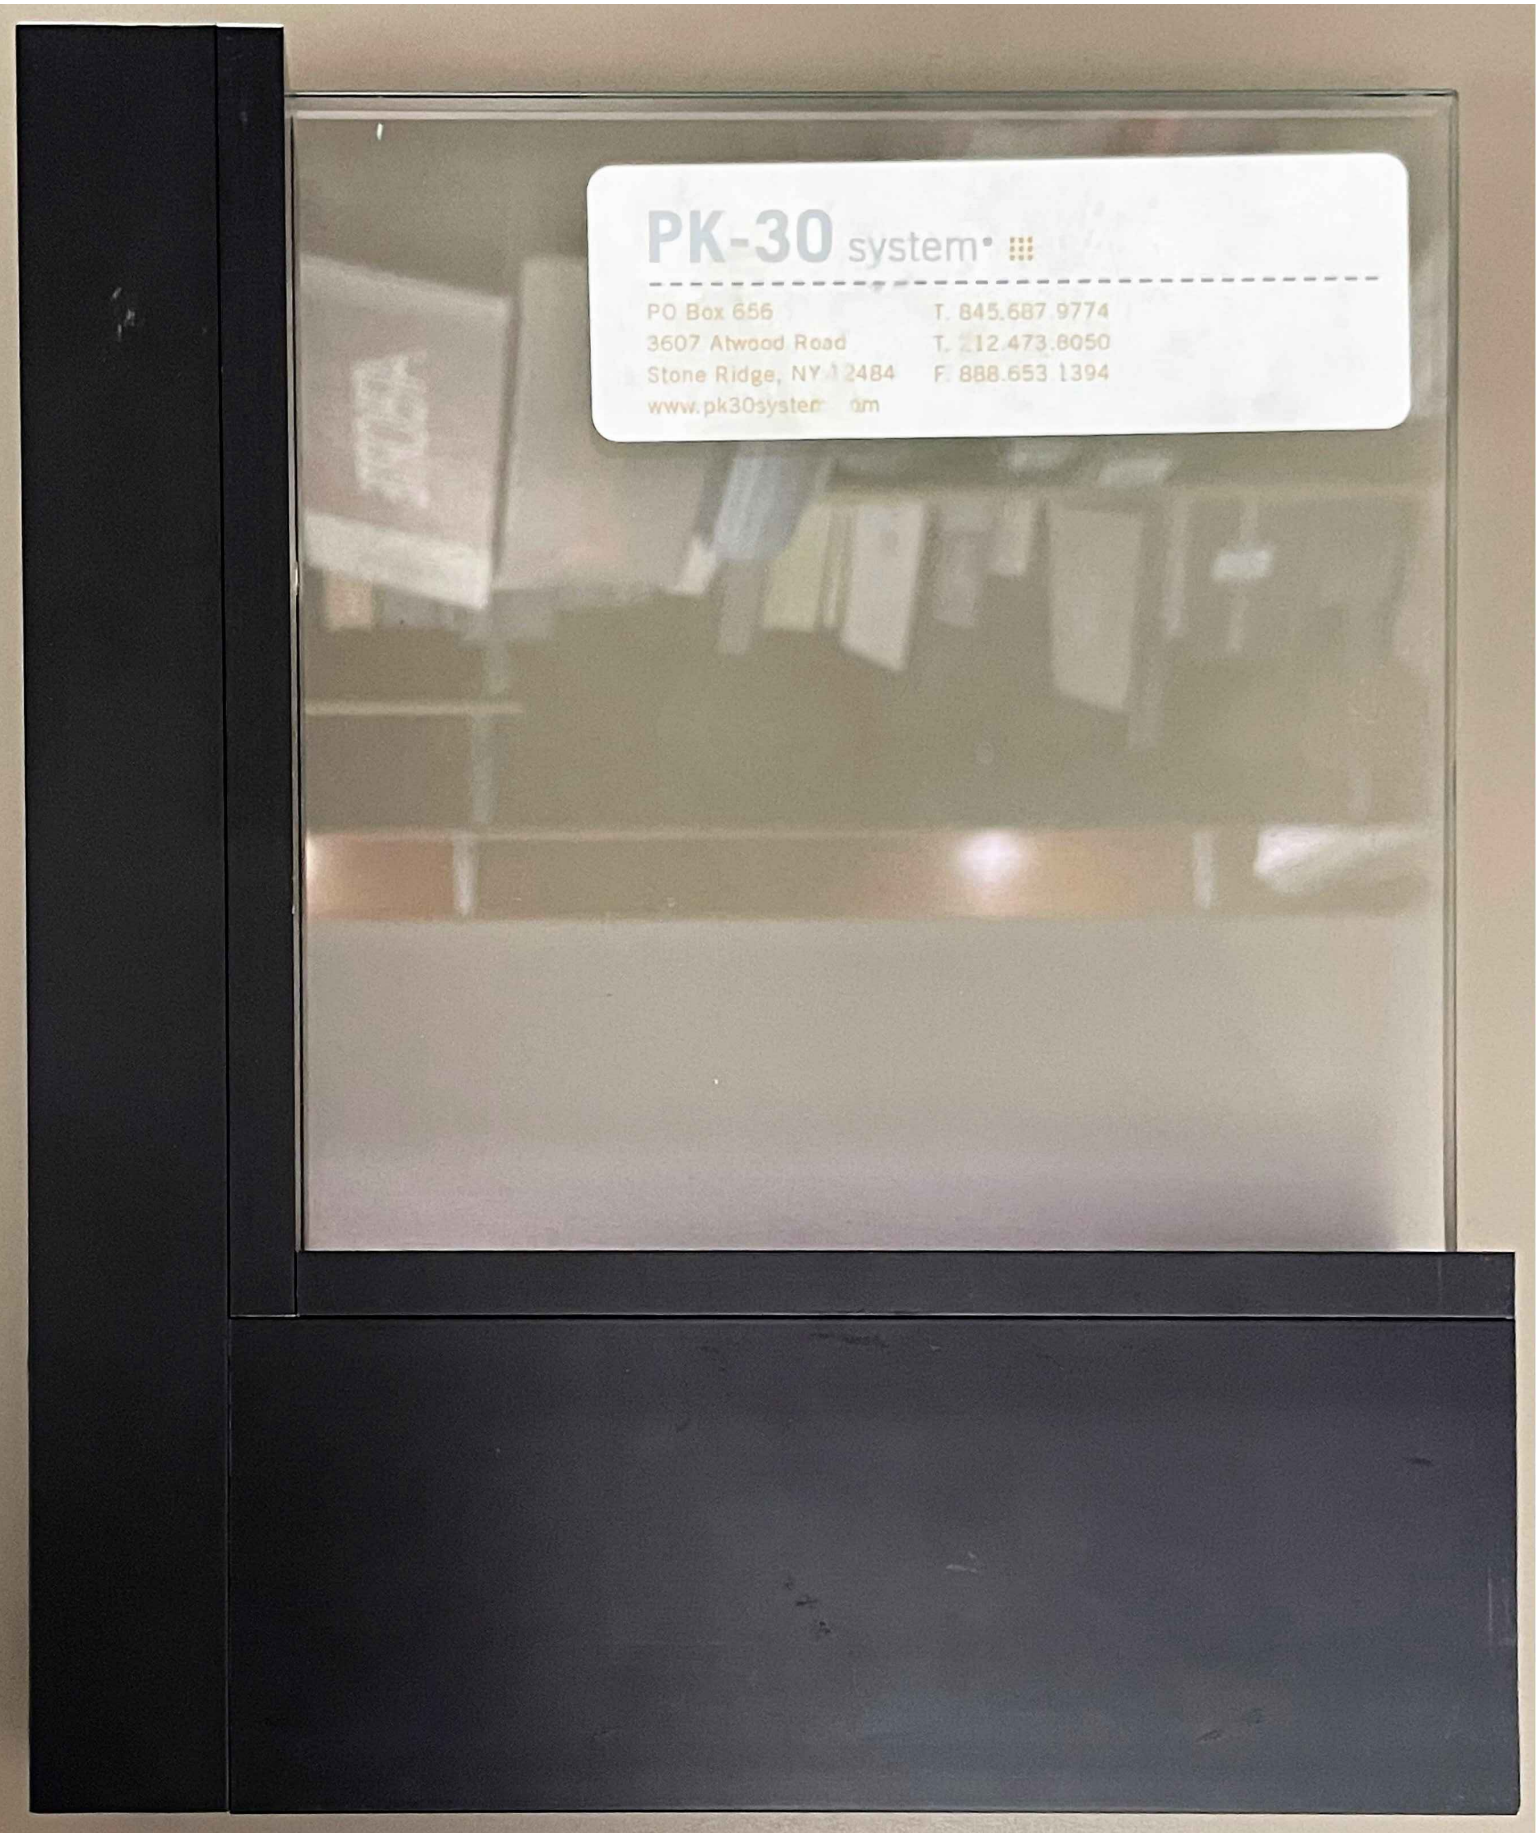

3 PROPOSED ALUMINUM WINDOW
SAMPLE - PK-30, BLACK




4 PROPOSED STANDING SEAM METAL
PANEL SAMPLE - B&B SHEET METAL
SERIES A1000 1½" SNAP-LOCK
ROOF PANEL, DARK BRONZE

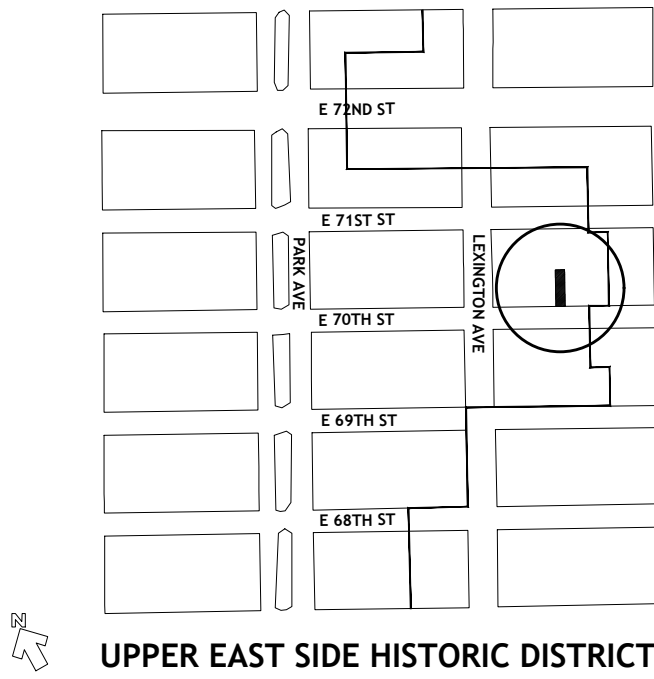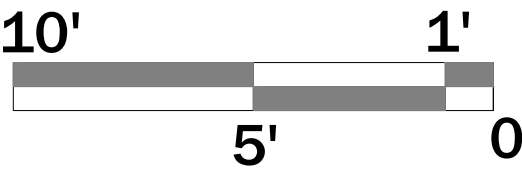

163 EAST 70TH STREET
NEW YORK N.Y. 10021

ARPAD BAKSA
ARCHITECT, P. C.
Architecture, Preservation and Interiors since 1984

75 Broad Street, Suite 0406
New York, NY 10004-2415
T. 212-768-4191
F. 212-768-4473
info@arpad-baksa-architect.com
arpad-baksa-architect.com

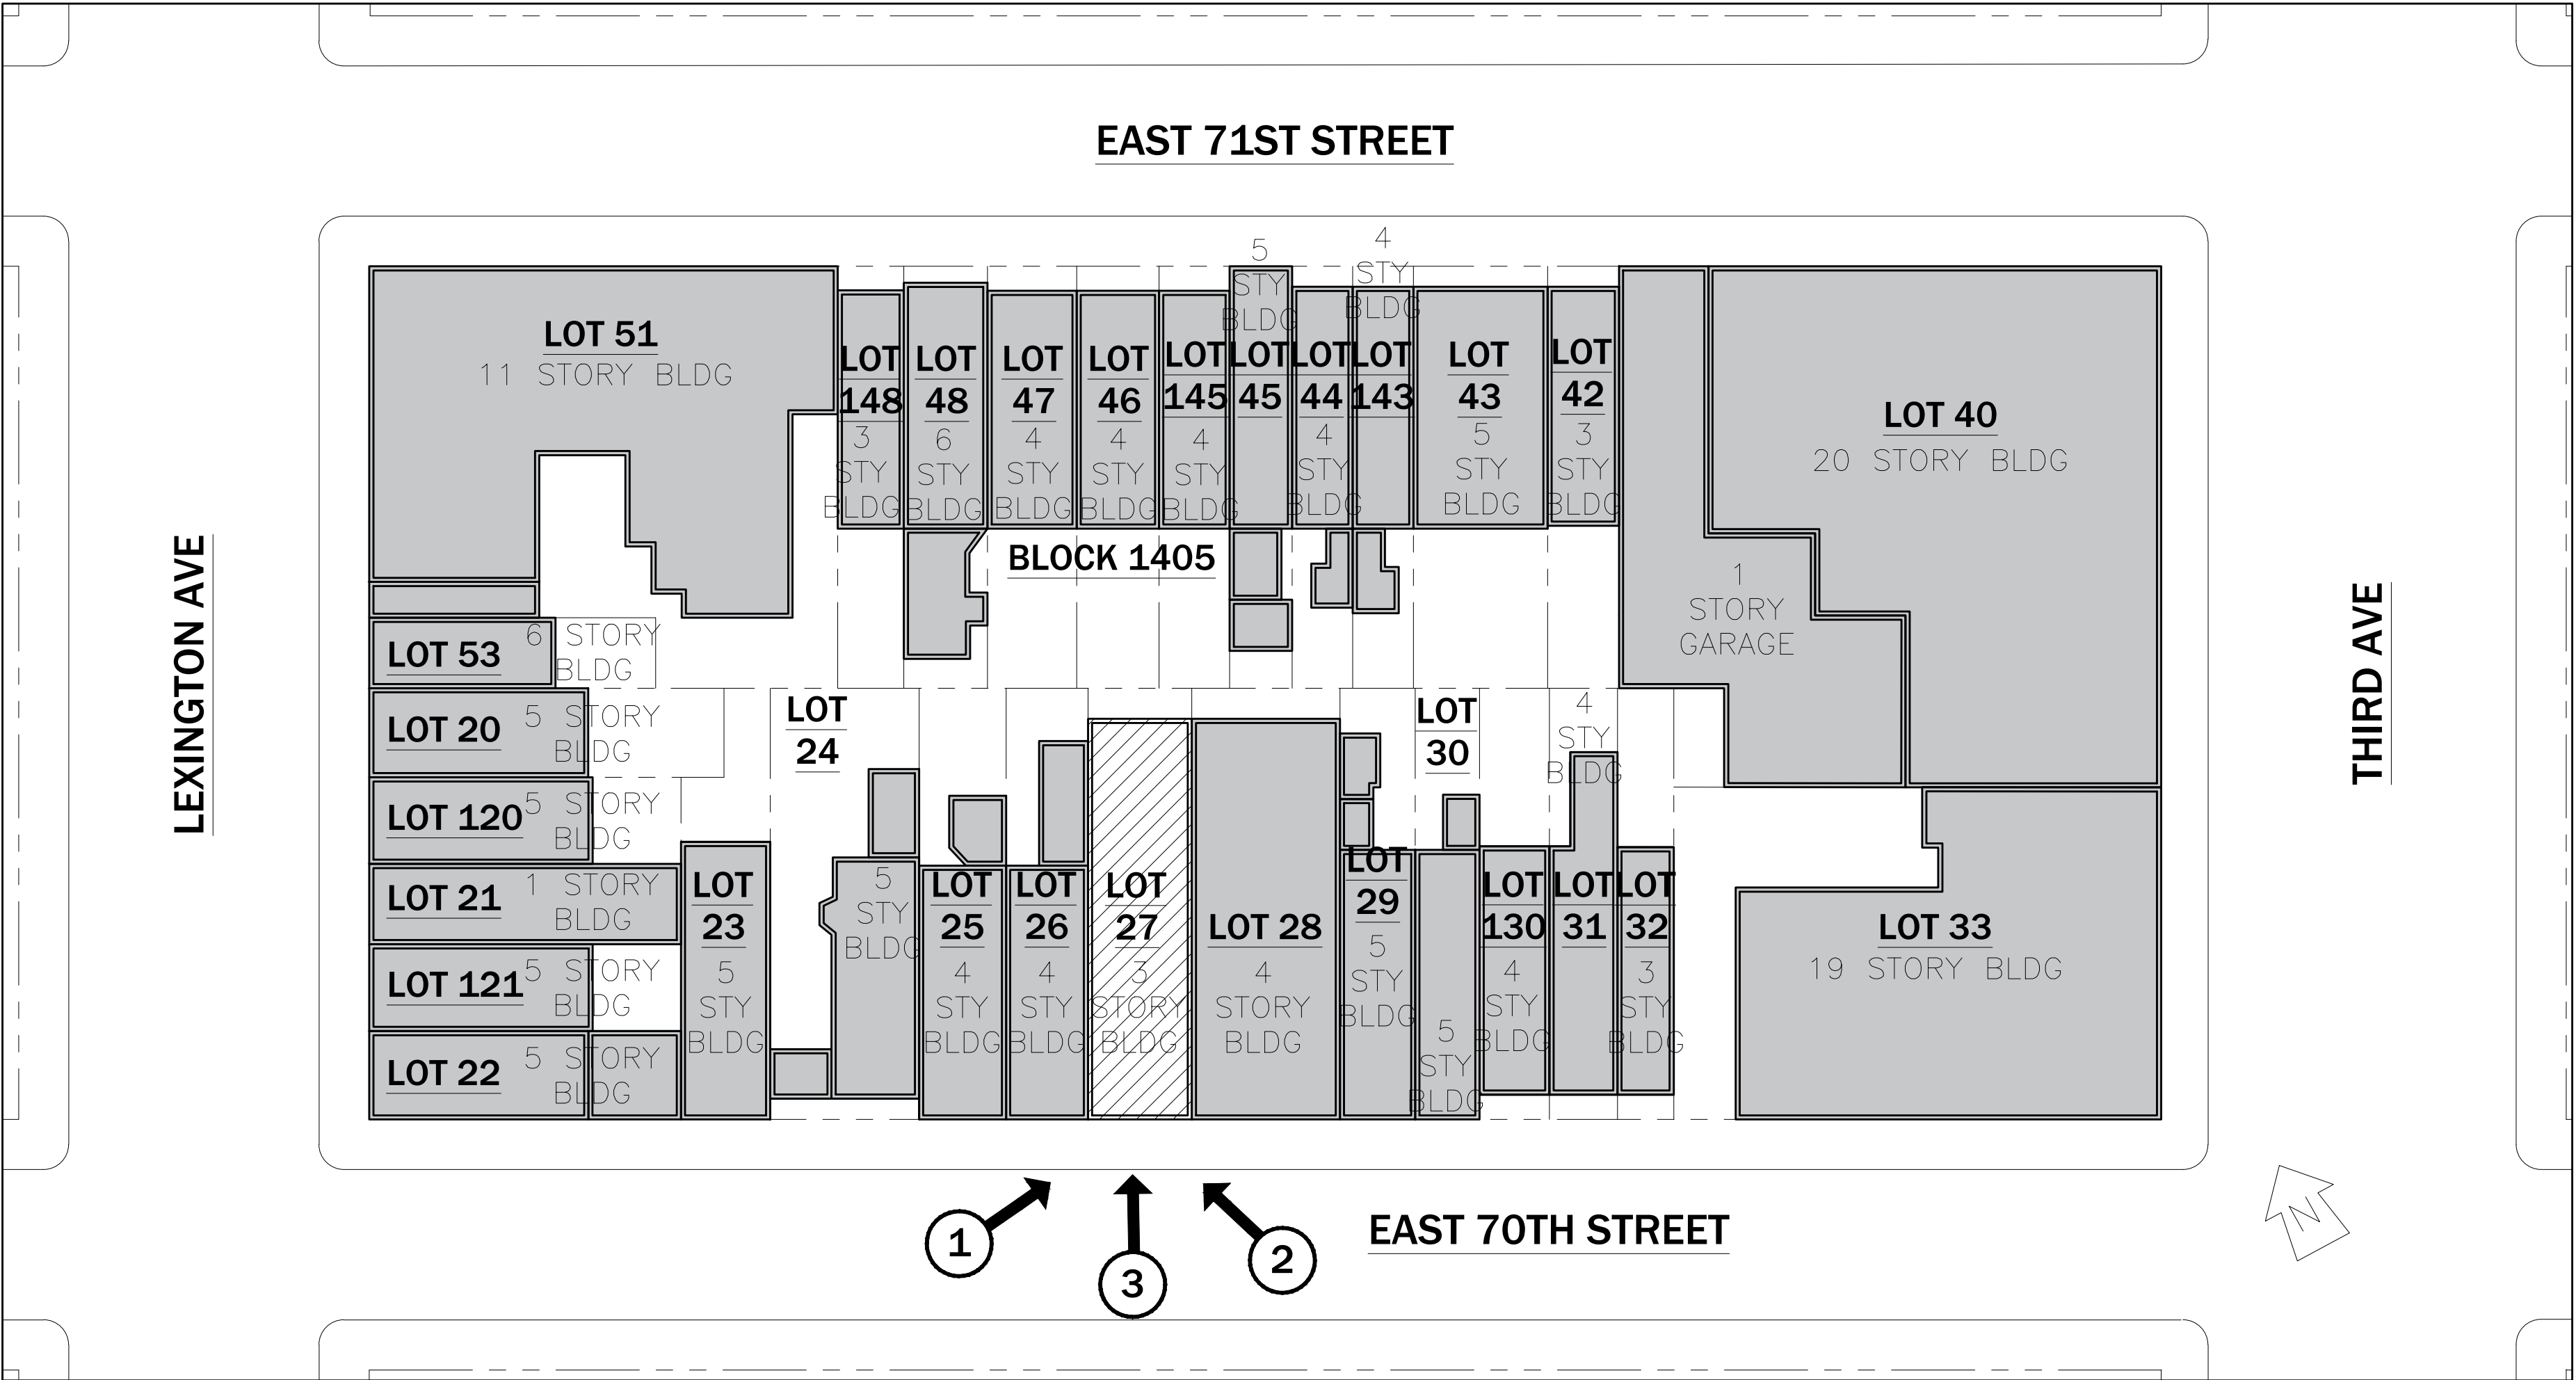

A BLOCK PLAN



1 MOCKUP VIEW FROM E 70TH STREET
NOT VISIBLE



2 MOCKUP VIEW FROM E 70TH STREET
NOT VISIBLE




3 MOCKUP VIEW FROM E 70TH STREET
NOT VISIBLE



4 MOCKUP VIEW FROM ROOF




5 MOCKUP VIEW FROM ROOF

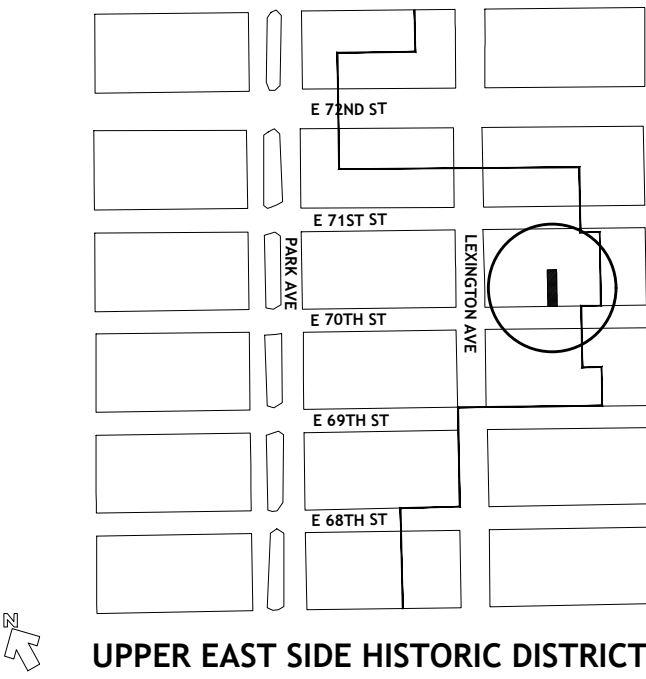


163 EAST 70TH STREET
NEW YORK N.Y. 10021

ARPAD BAKSA
ARCHITECT, P. C.
Architecture, Preservation and Interiors since 1984


75 Broad Street, Suite 0406
New York, NY 10004-2415
T. 212-768-4191
F. 212-768-4473
info@arpad-baksa-architect.com
arpad-baksa-architect.com

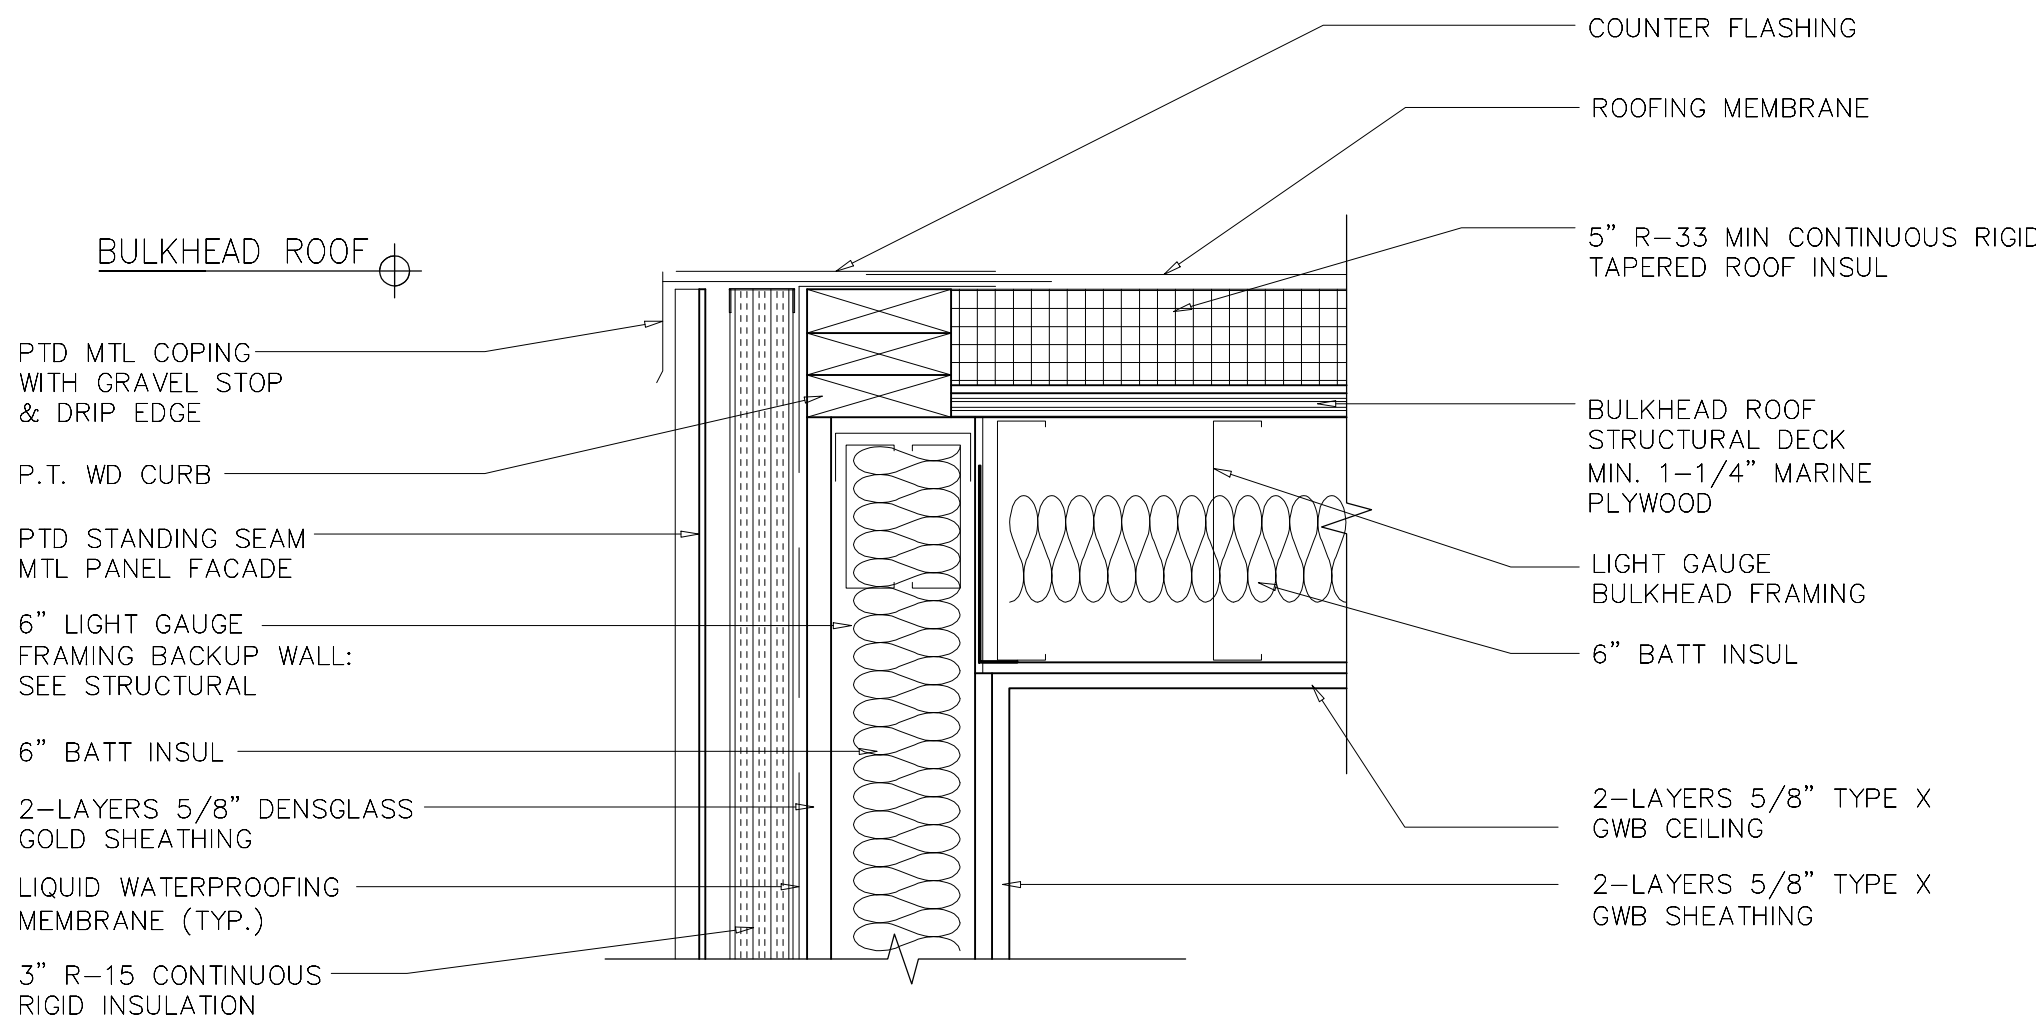


1 PENTHOUSE SECTION DETAIL
SCALE 1-1/2"=1'-0"

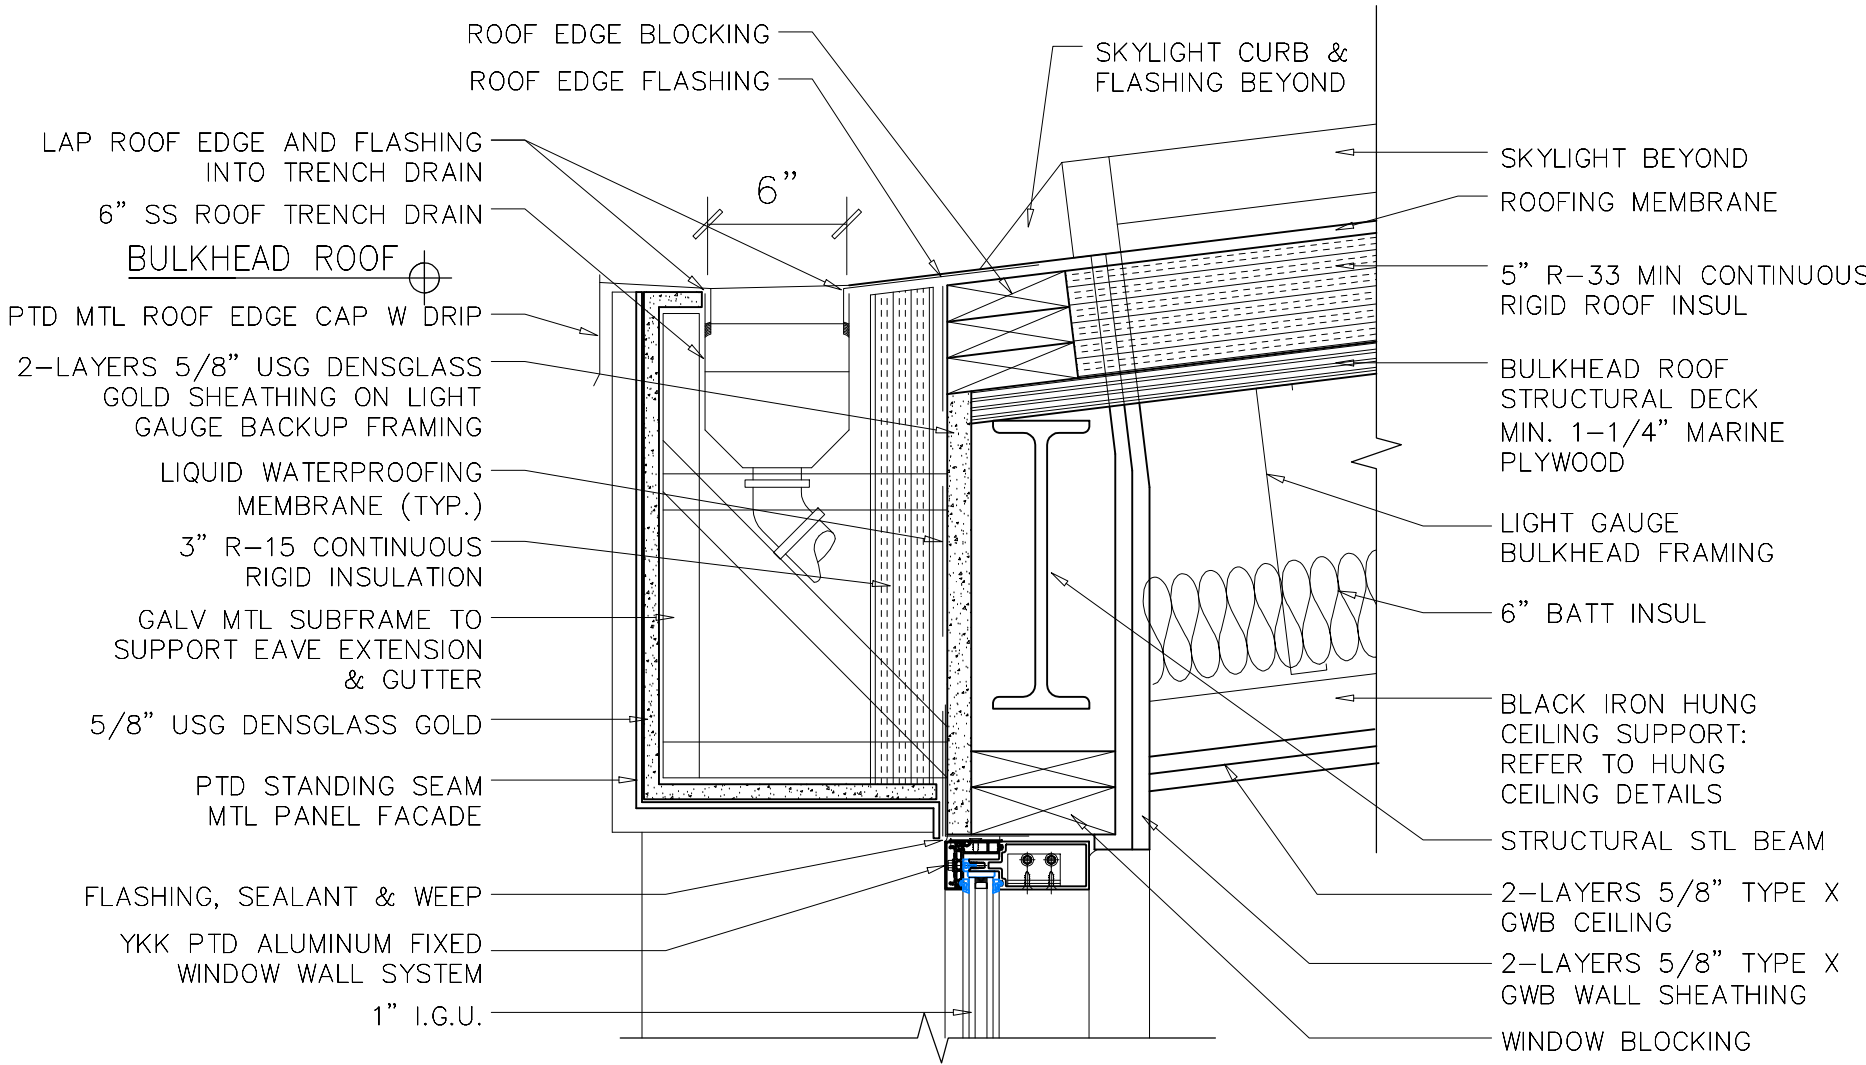


2 PENTHOUSE SECTION DETAIL
SCALE 1-1/2"=1'-0"

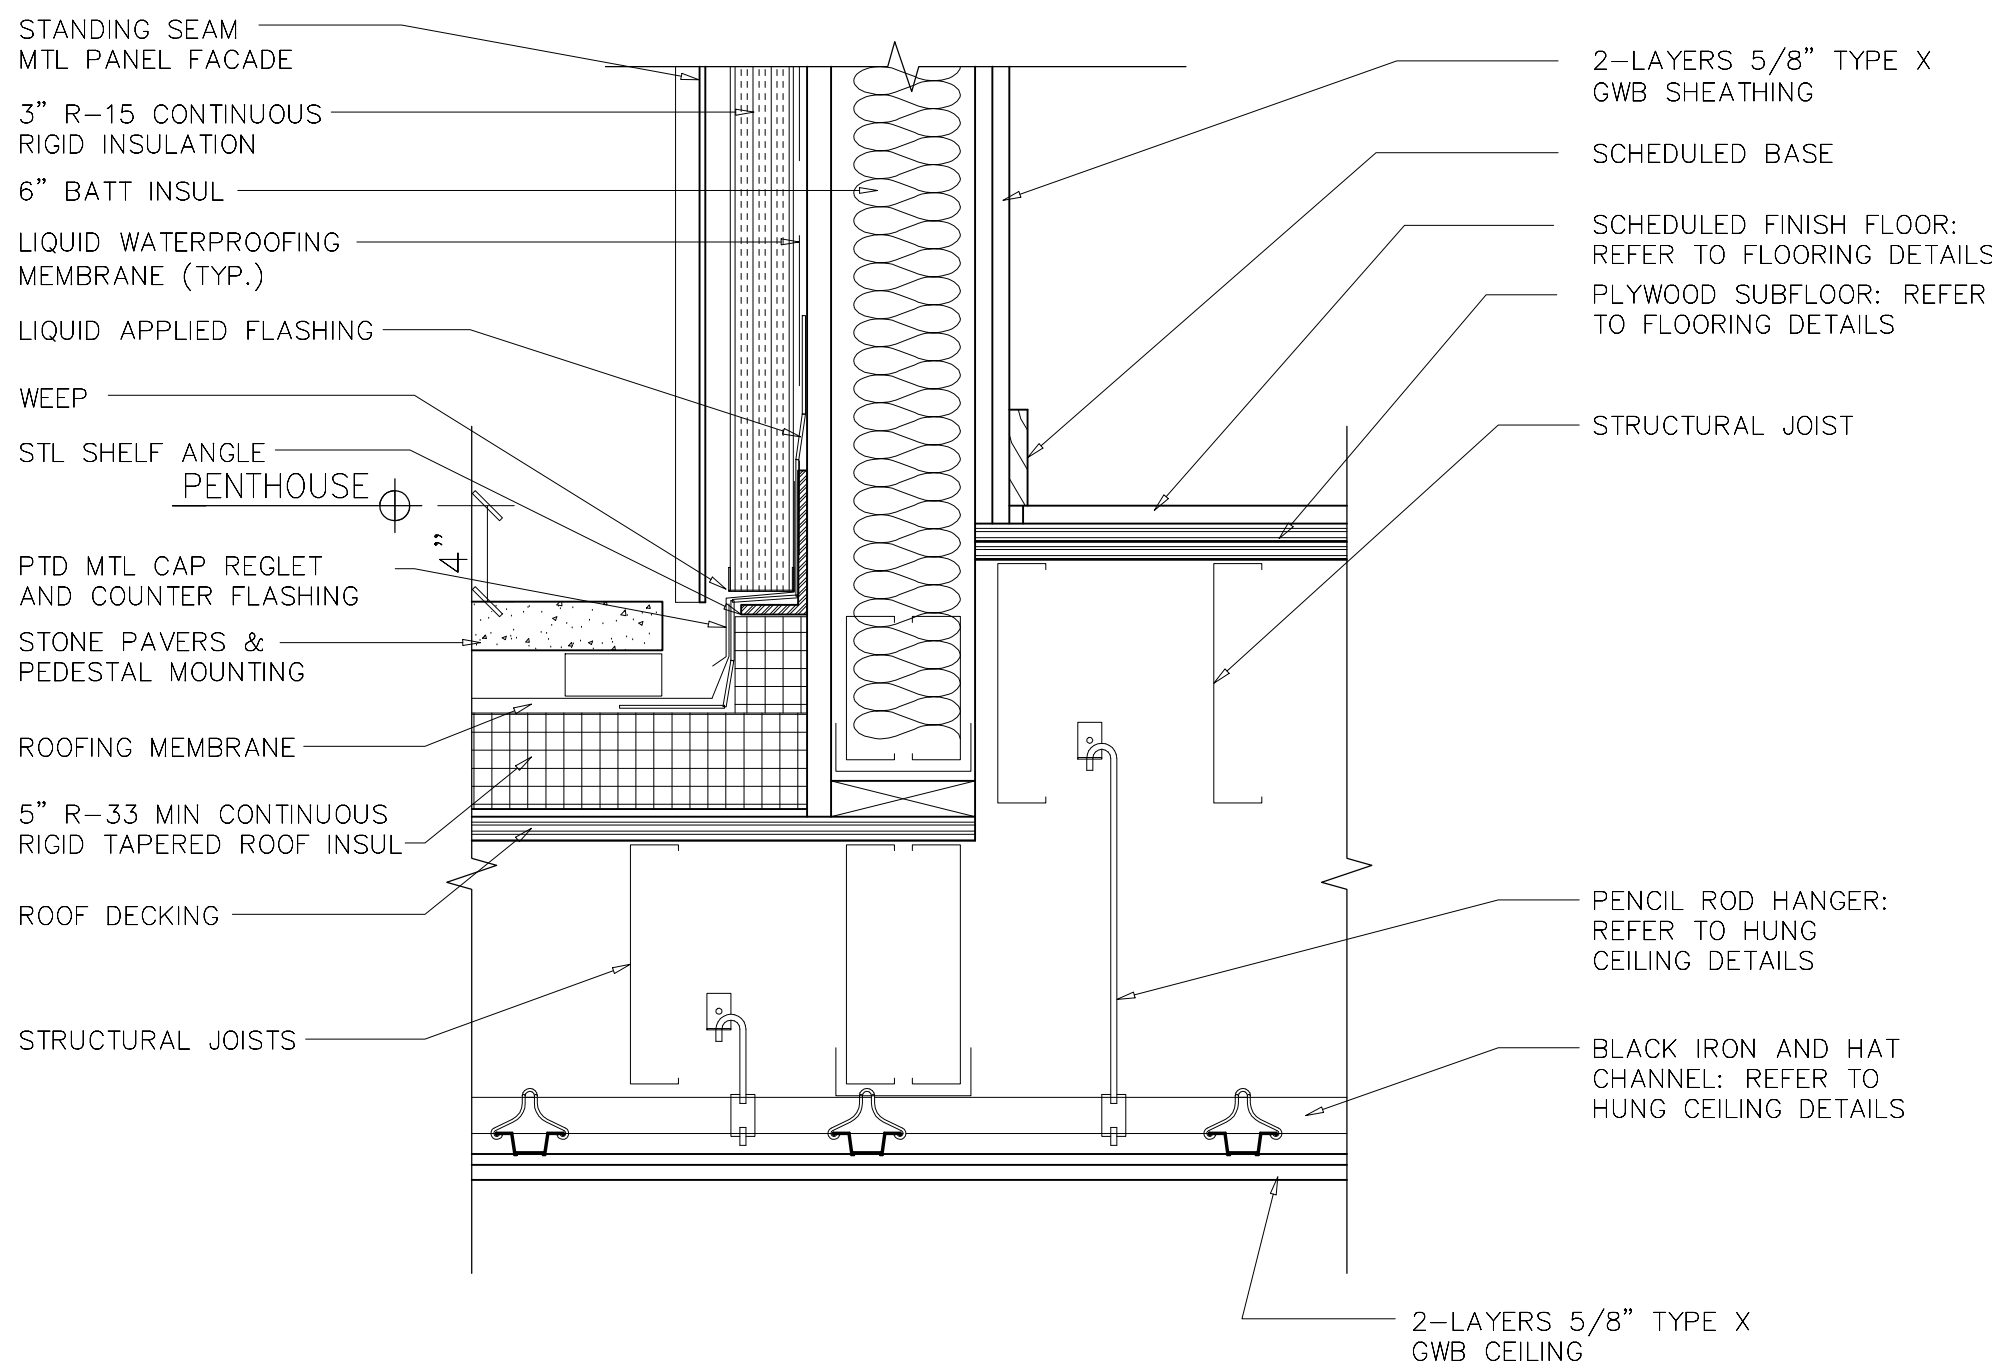

3 PENTHOUSE SECTION DETAIL
SCALE 1-1/2"=1'-0"

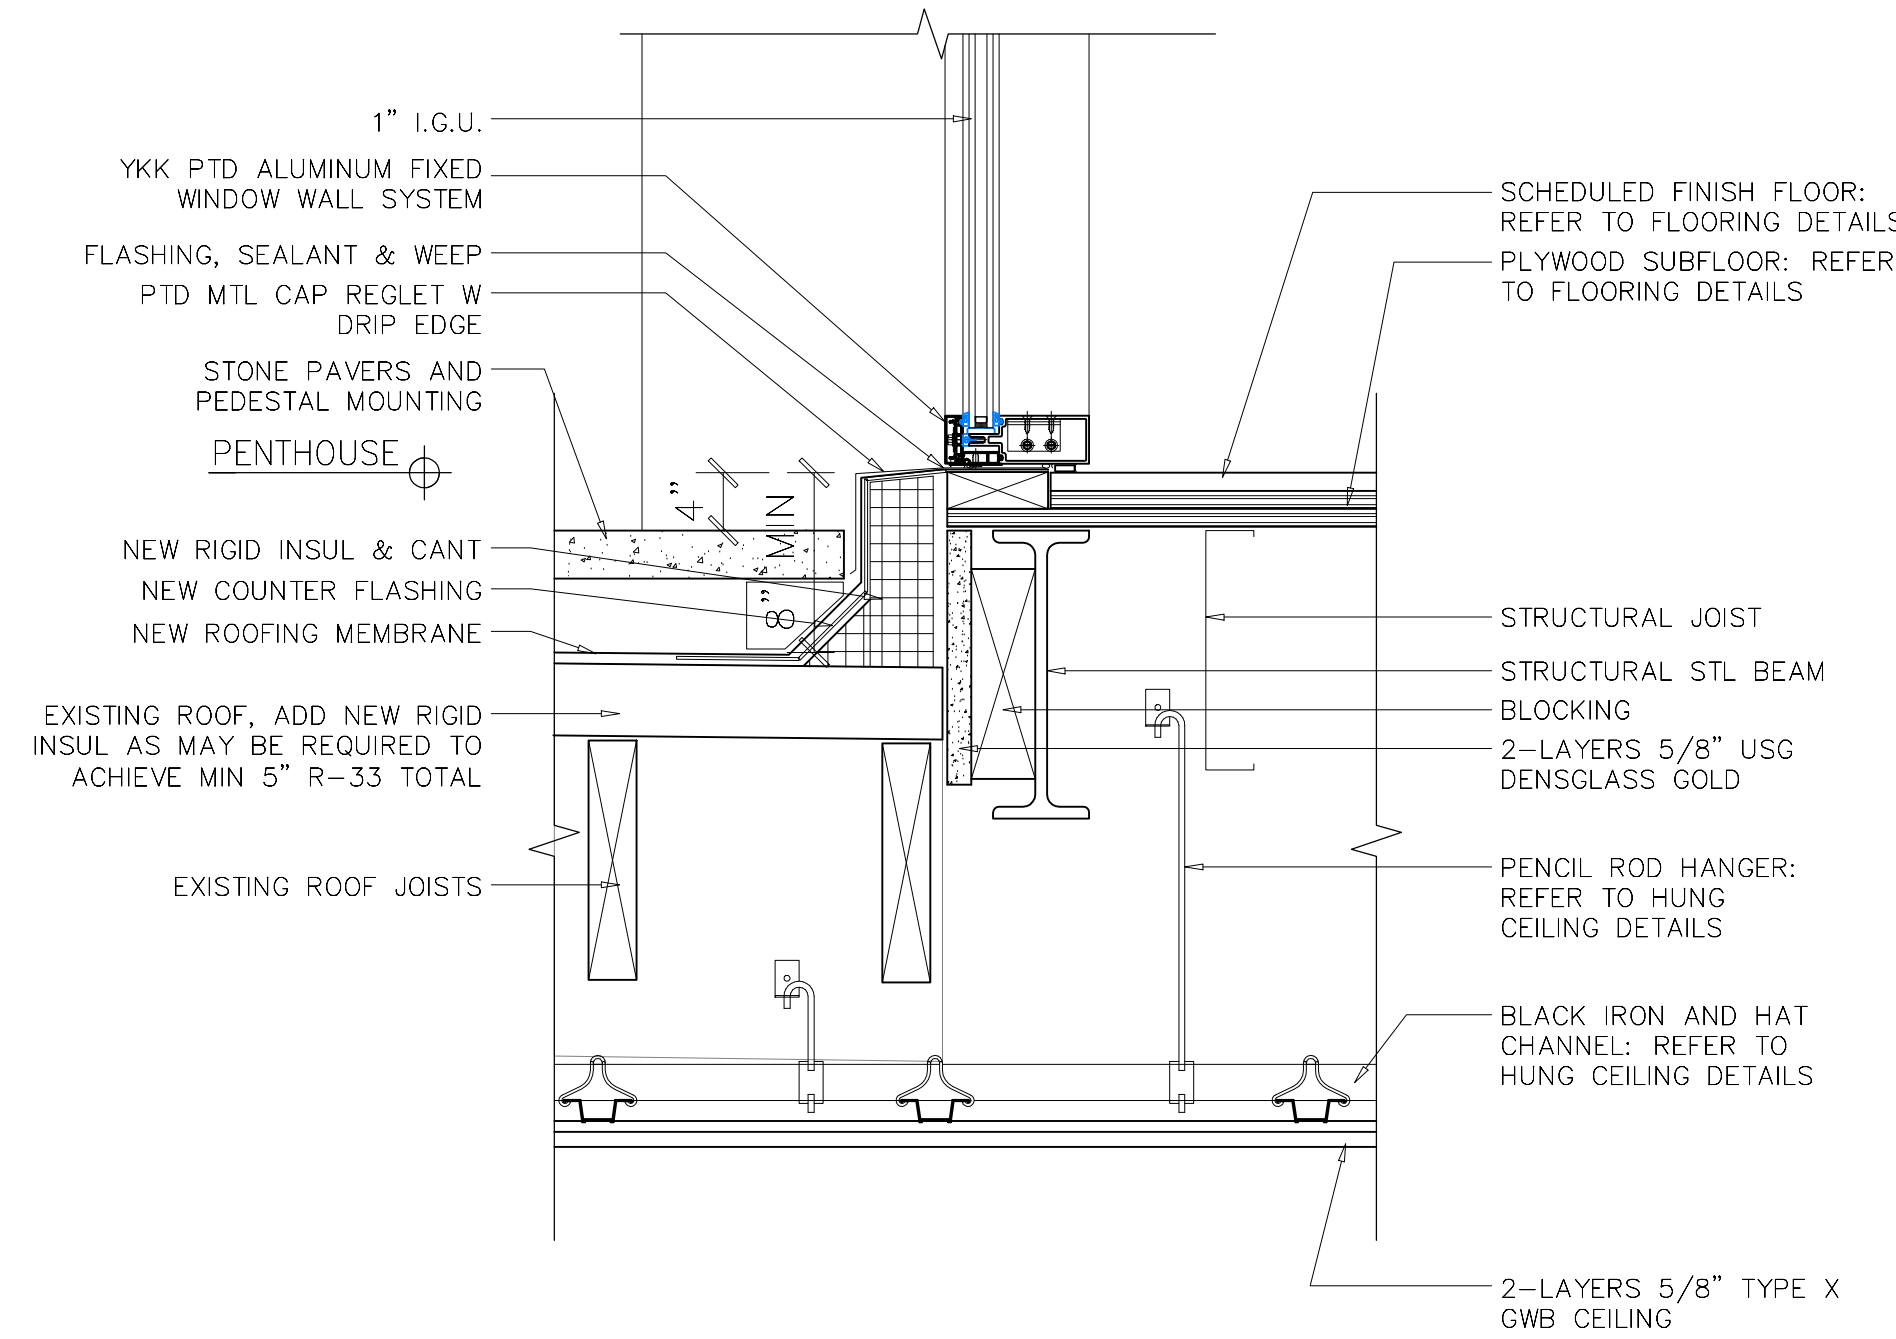

4 PENTHOUSE SECTION DETAIL
SCALE 1-1/2"=1'-0"

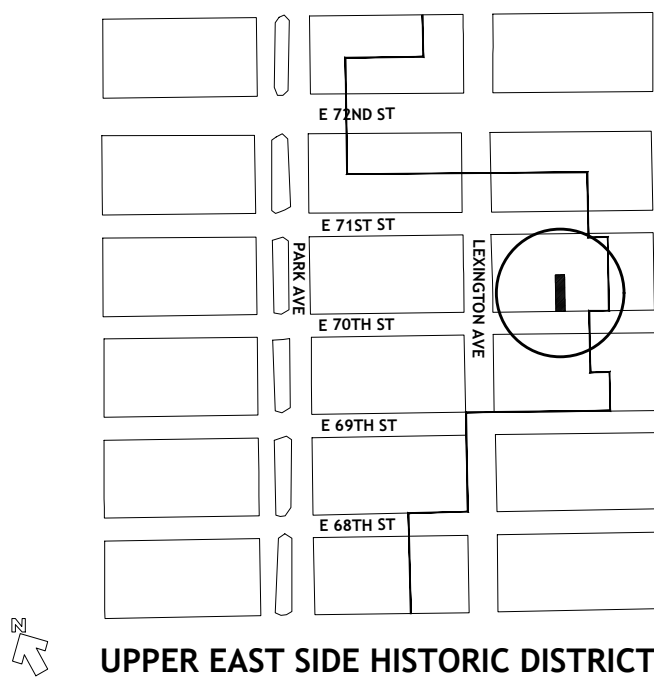

163 EAST 70TH STREET
NEW YORK N.Y. 10021

ARPAD BAKSA
ARCHITECT, P. C.
Architecture, Preservation and Interiors since 1984

75 Broad Street, Suite 0406
New York, NY 10004-2415
T. 212-768-4191
F. 212-768-4473
info@arpad-baksa-architect.com
arpad-baksa-architect.com