


1 EXISTING PENTHOUSE FLOOR PLAN
 SK-1 SCALE: 1/16"=1'-0"

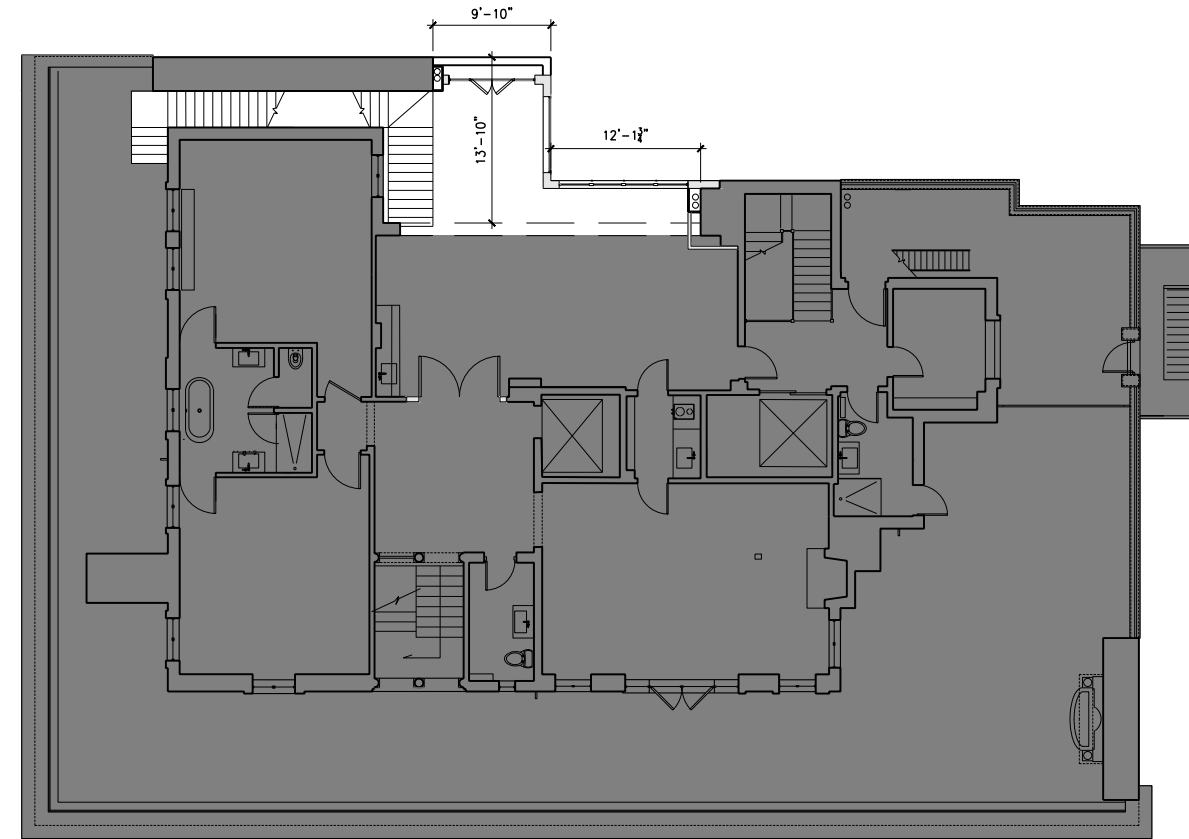

1 PROPOSED PENTHOUSE FLOOR PLAN
 SK-1 SCALE: 1/16"=1'-0"

ARCHITECT:

**ACHESON DOYLE PARTNERS
 ARCHITECTS, P.C.**

44 WEST 18th STREET NEW YORK, NY 10011
 212 414-4500 FAX: 212 229-3819
 info@adparchitects.com

1020 FIFTH AVENUE
 ROOFTOP ADDITION

PROJECT NUMBER:

DRAWING NUMBER:


SCALE: AS NOTED

DATE: 11/6/2023

SK-1



1 EXISTING NORTH ELEVATION
 SK-2 SCALE: 1/16"=1'-0"

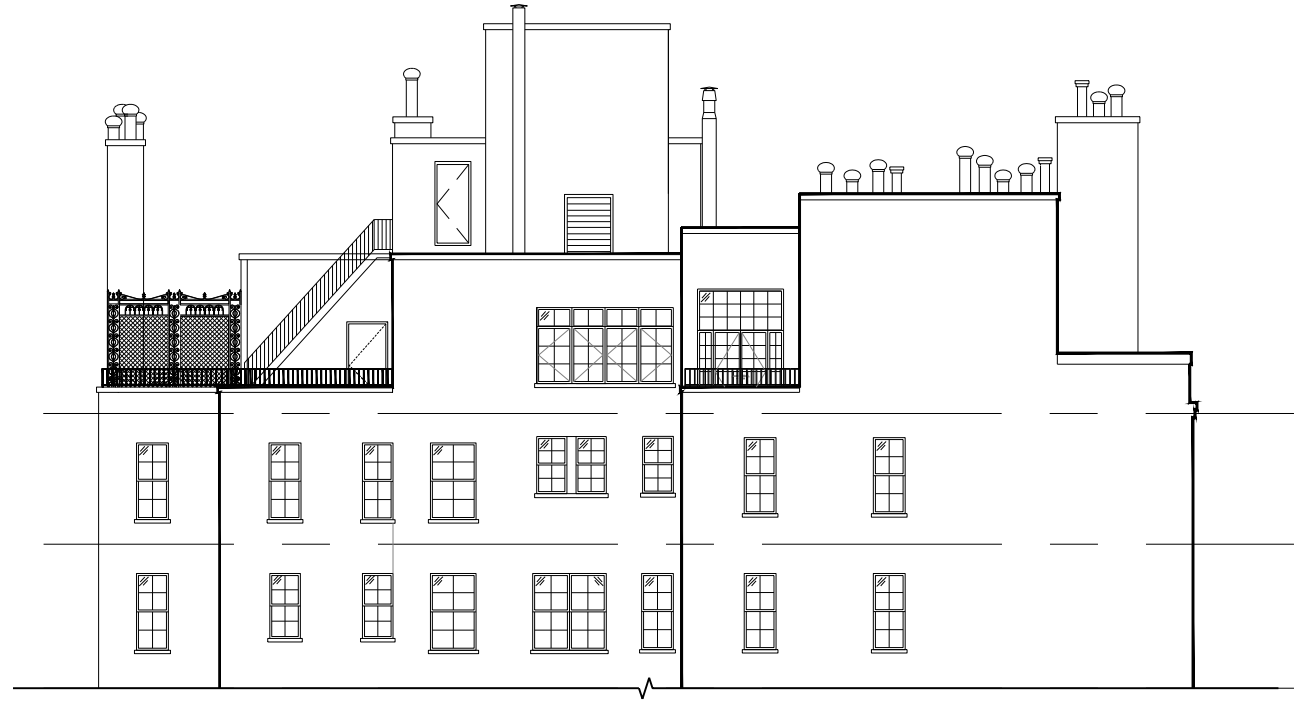

1 PROPOSED NORTH ELEVATION
 SK-2 SCALE: 1/16"=1'-0"

ARCHITECT:

**ACHESON DOYLE PARTNERS
 ARCHITECTS, P.C.**

44 WEST 18th STREET NEW YORK, NY 10011
 212 414-4500 FAX: 212 229-3819
 info@adparchitects.com

1020 FIFTH AVENUE
 ROOFTOP ADDITION






PROJECT NUMBER:

DRAWING NUMBER:

SCALE: AS NOTED

DATE: 11/6/2023

SK-2

 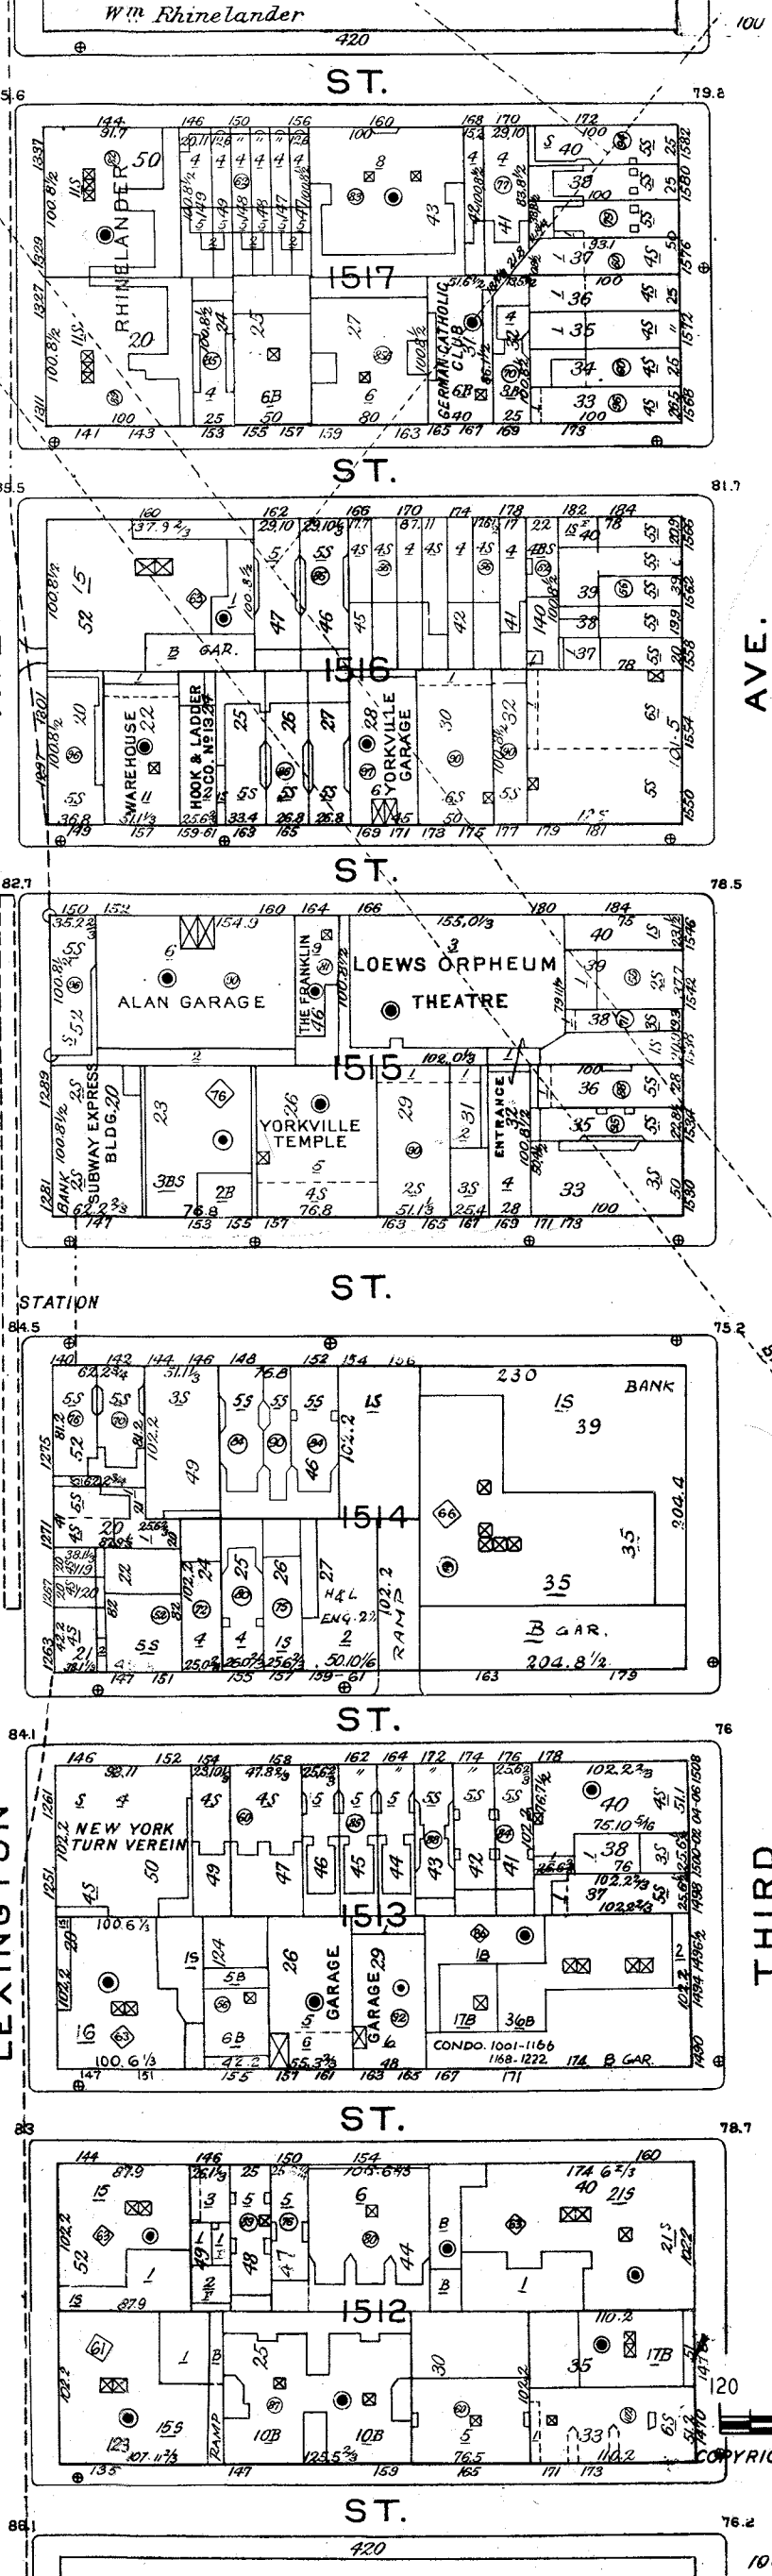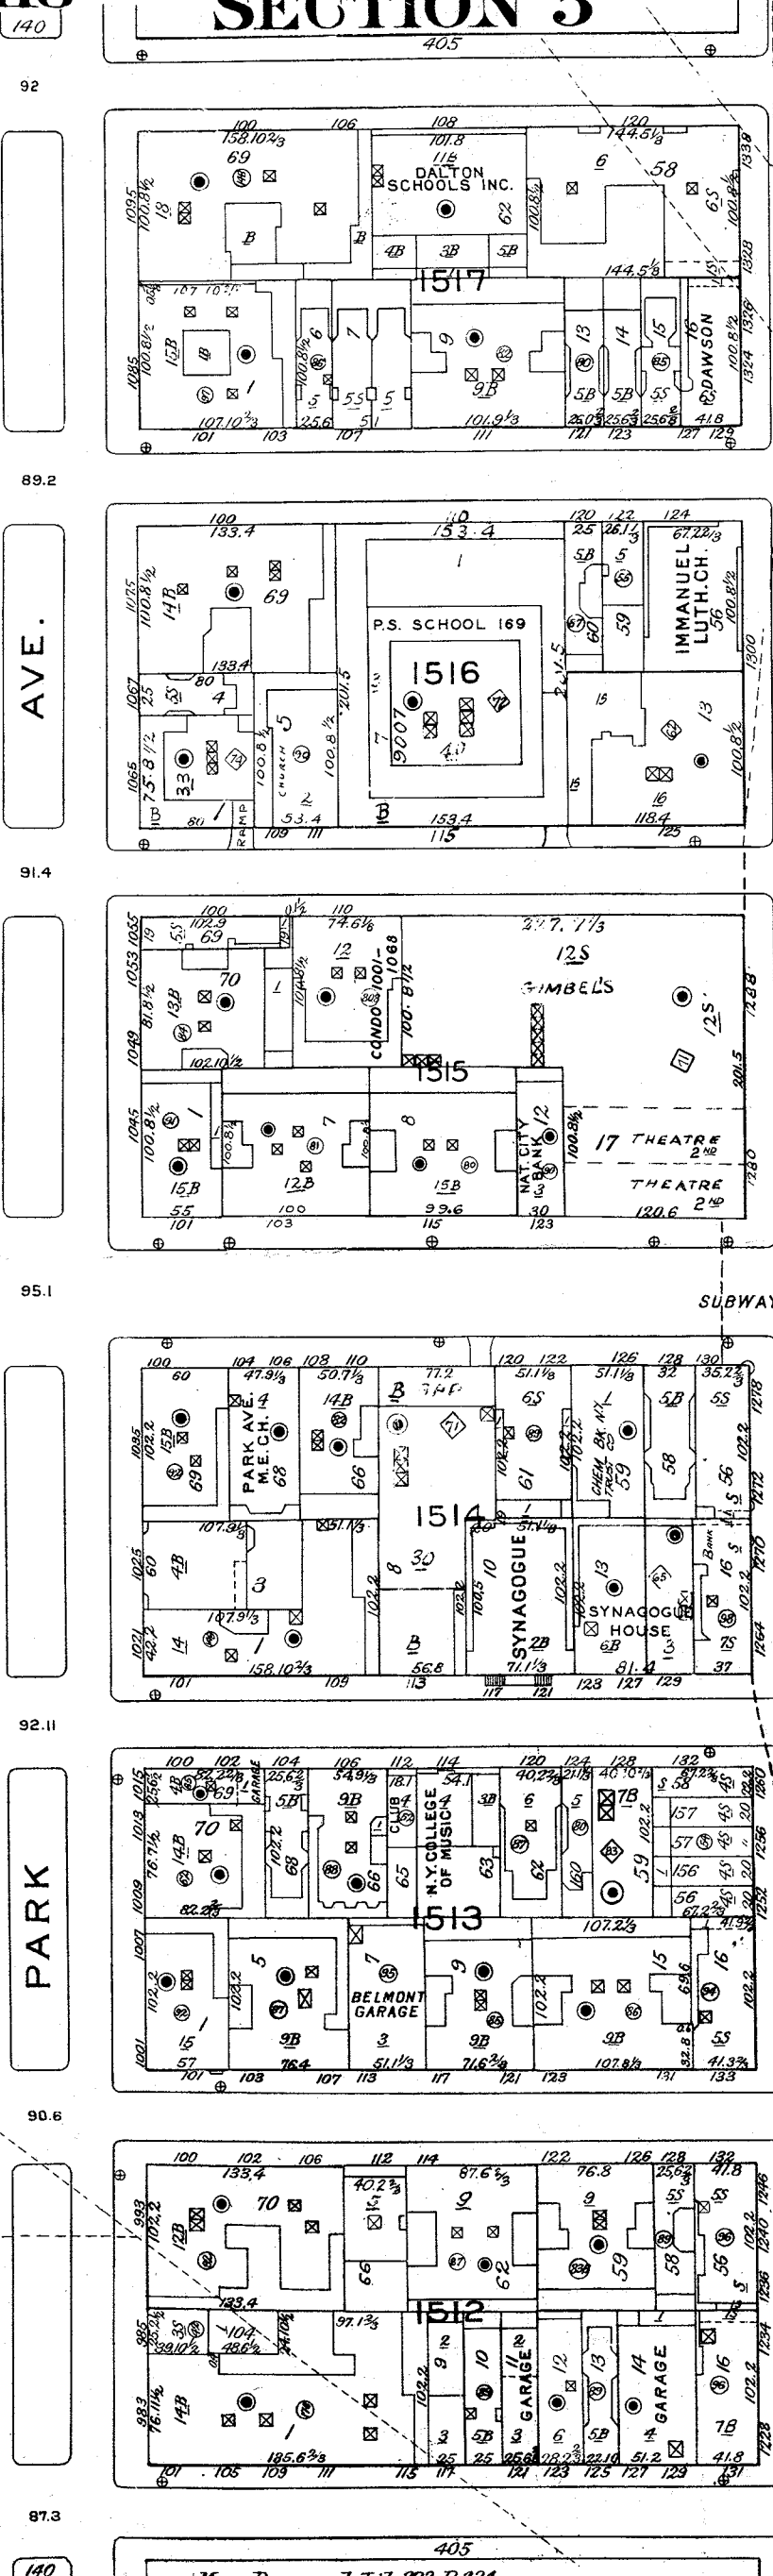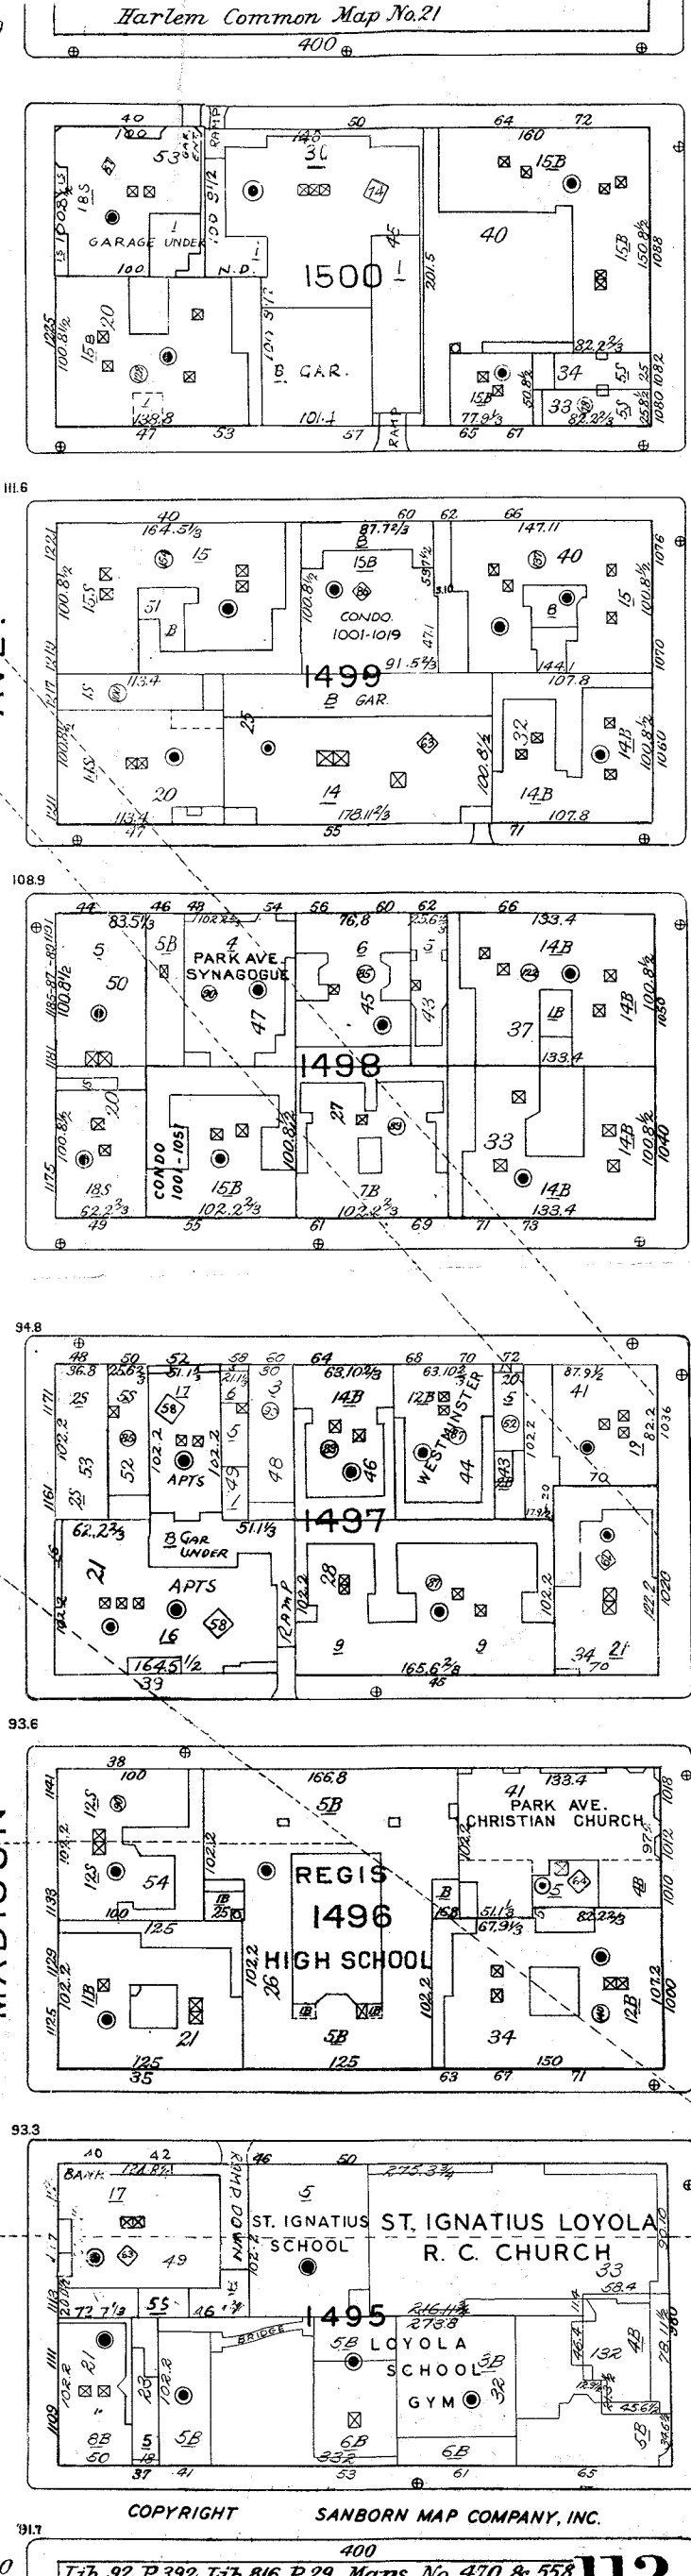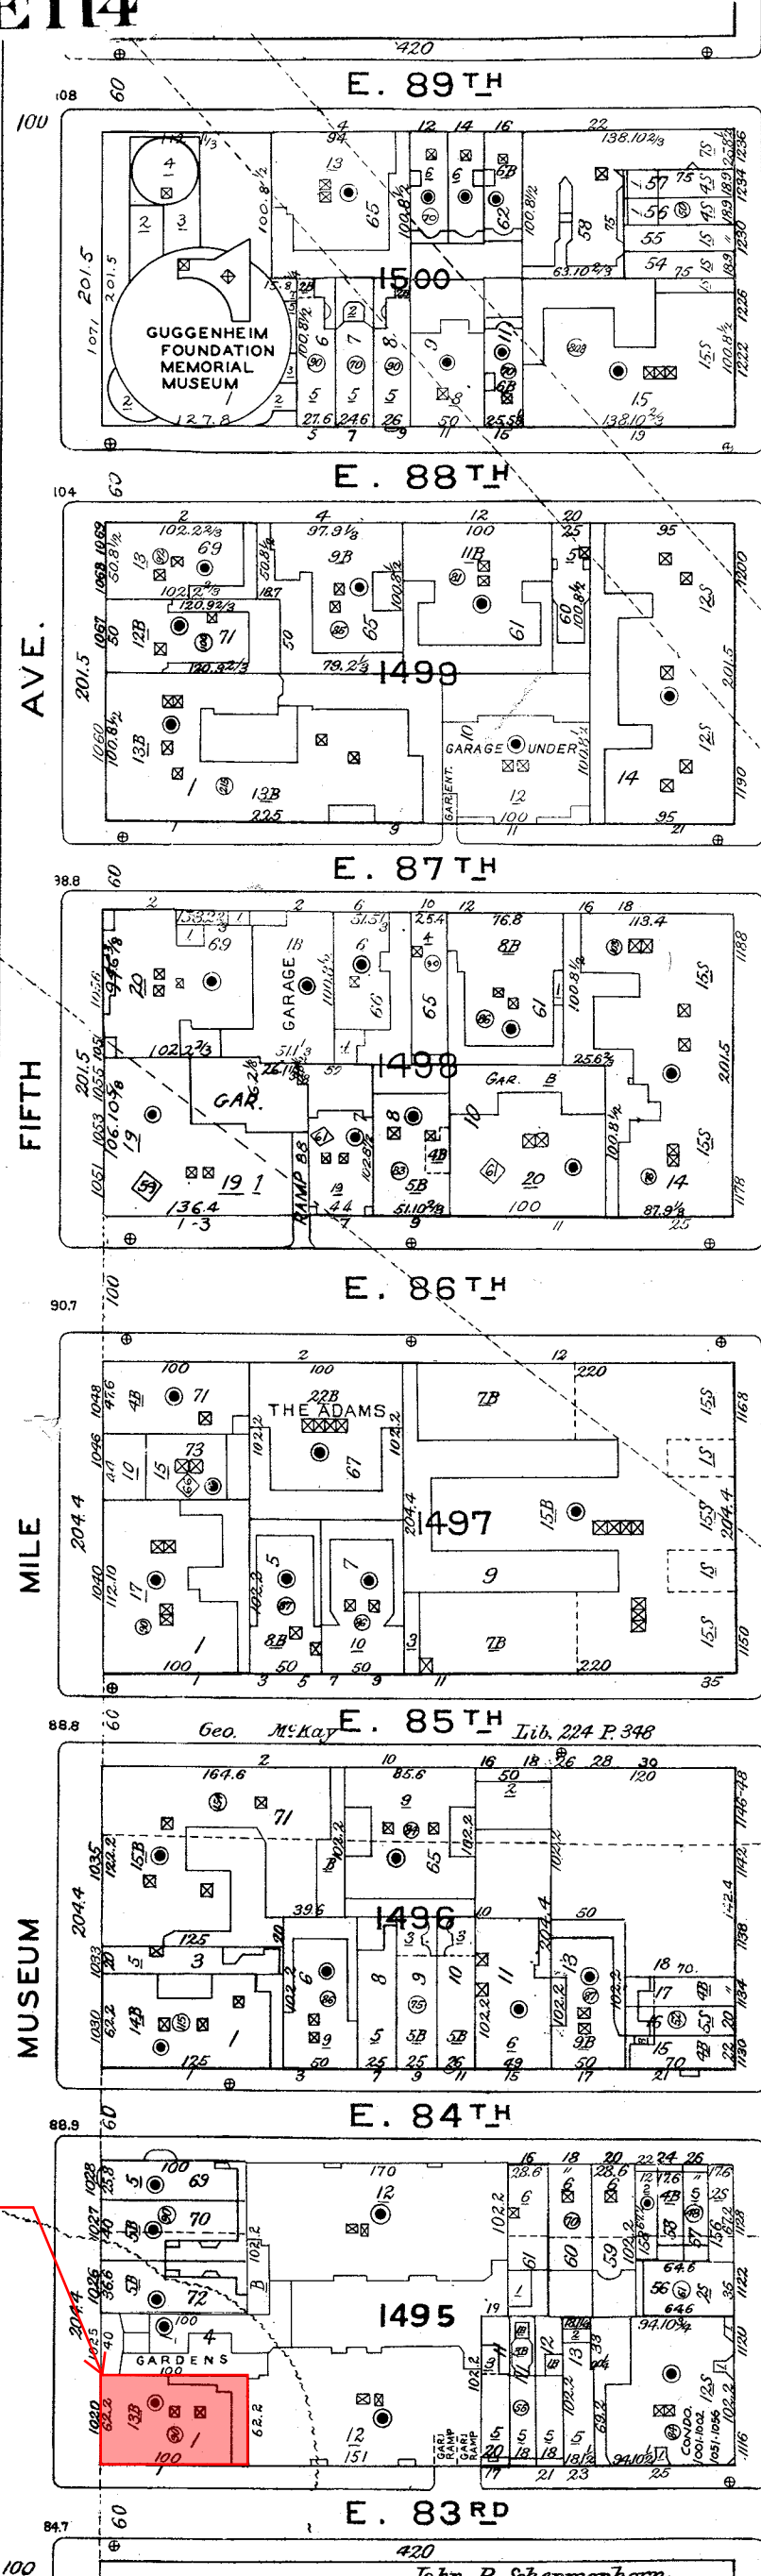

COPYRIGHT SANBORN MAP COMPANY, INC.

