


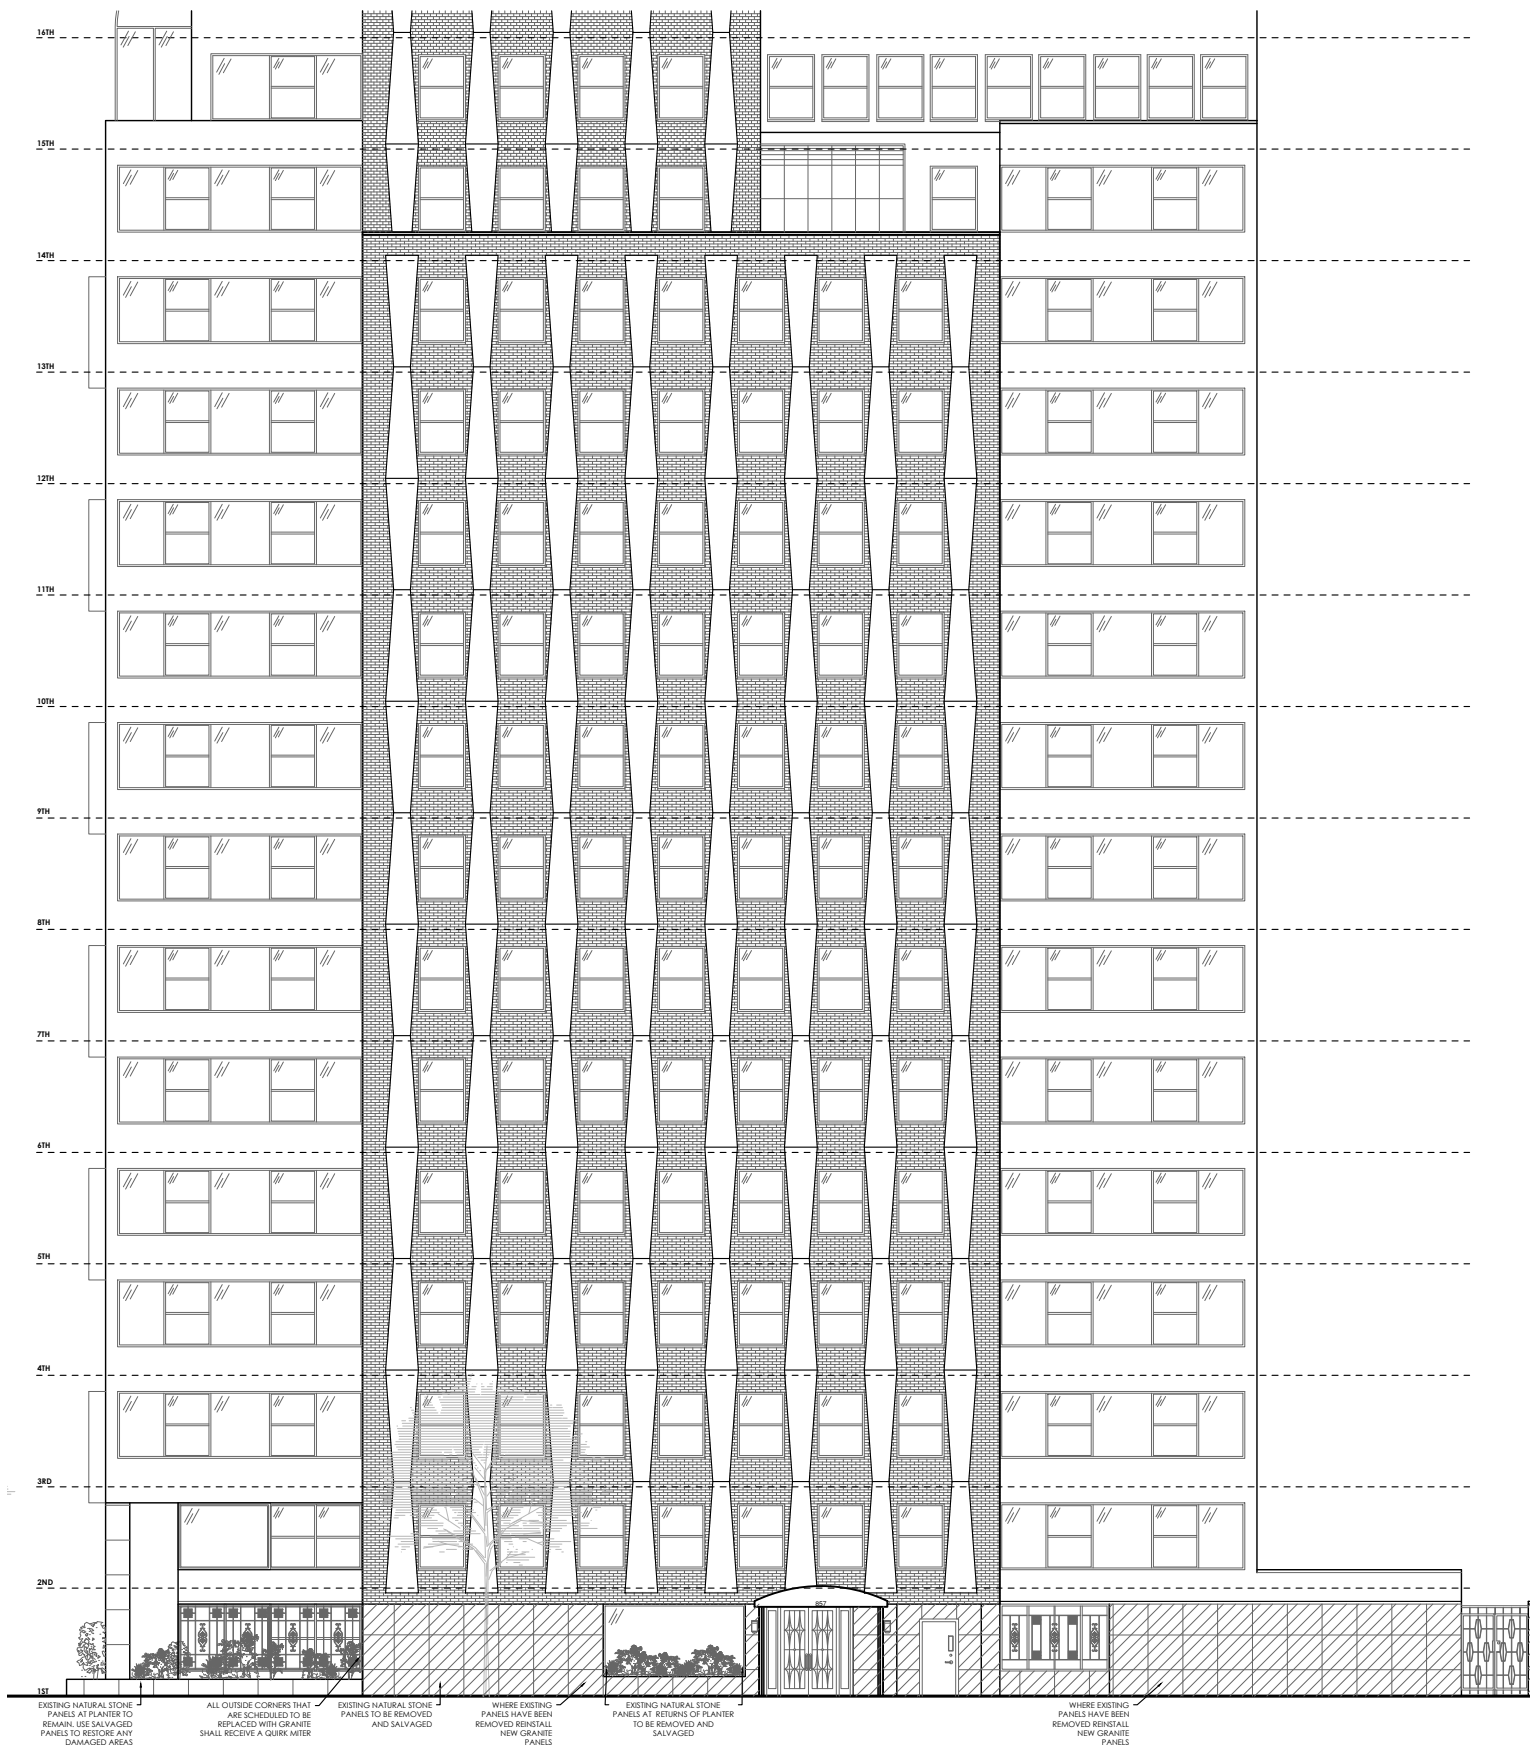

1 SOUTH ELEVATION - SCOPE OF WORK
Scale: NTS

SCOPE OF WORK APPROX. 750SF


SK-01

ELEVATION

JAN 12, 2024

FACADE RESTORATION
857 FIFTH AVENUE
NEW YORK, NY. 10065

Matthew Cordone Architect PLLC
92 N. Broadway,
Irvington, New York, 10533
phone: 917.749.8071
email: mcordone@mcaplnc.net

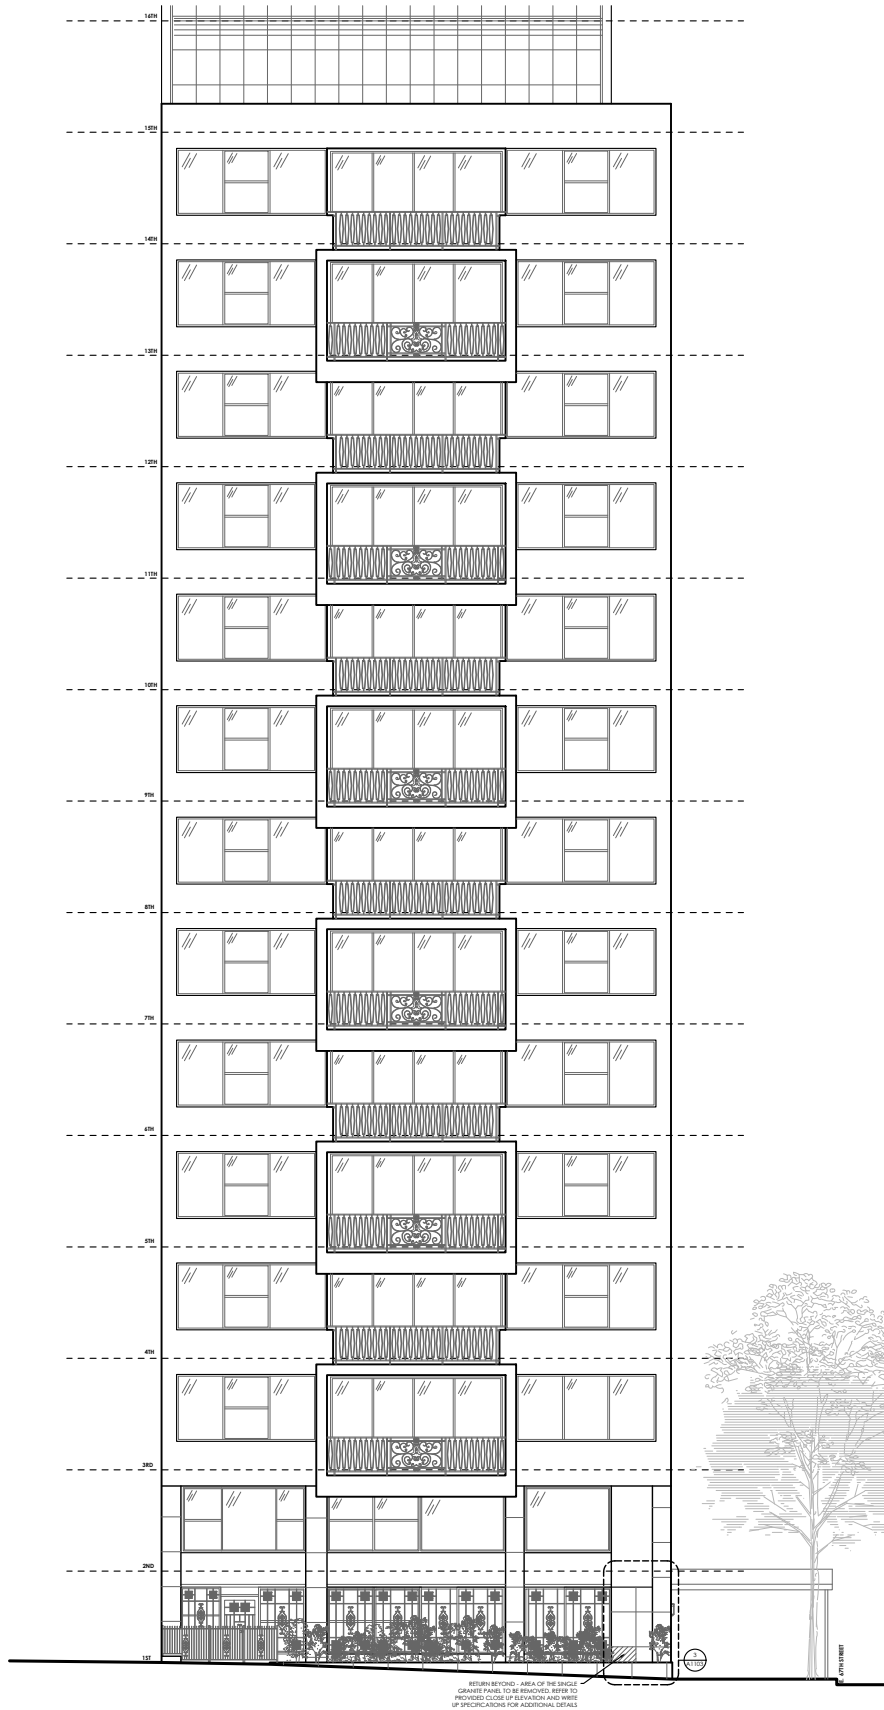

1 WEST ELEVATION - SCOPE OF WORK
Scale: NTS

SCOPE OF WORK APPROX. 30SF

SK-01


JAN 12, 2024

ELEVATION

FACADE RESTORATION
857 FIFTH AVENUE
NEW YORK, NY. 10065

Matthew Cordone Architect PLLC
92 N. Broadway,
Irvington, New York, 10533
phone: 917.749.8071
email: mcordone@mcaplpc.net

1955 - PARCEL MAP + ENLARGED

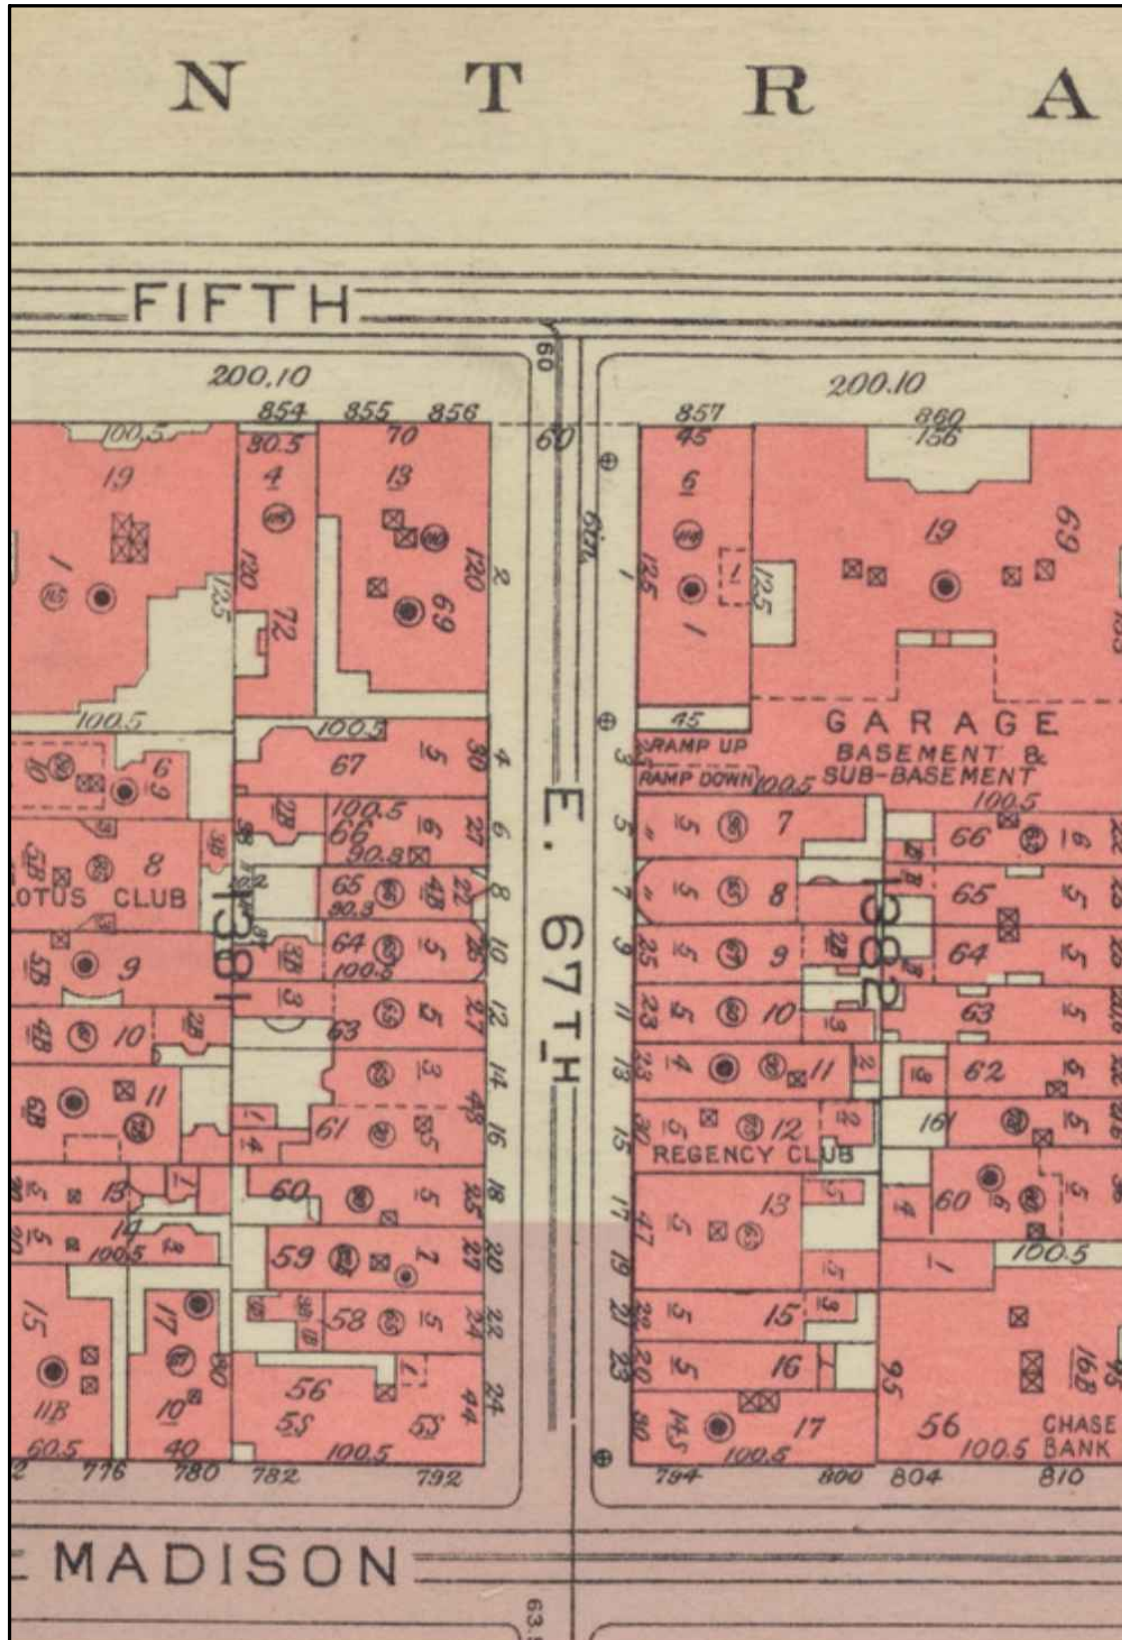

SK-02

JAN 12, 2024

SANBORN MAP

FACADE RESTORATION
857 FIFTH AVENUE
NEW YORK, NY. 10065

Matthew Cordone Architect PLLC
92 N. Broadway,
Irvington, New York, 10533
phone: 917.749.8071
email: mcordone@mcaplpc.net