

PROPOSED IMPROVEMENTS

IN THE MATTER OF REPLACING EXISTING WINDOWS AT 1185 PARK AVENUE, 1 AL, NEW YORK, NY 10128




LOCATION PLAN

N.T.S.

INDEX OF DRAWINGS

TITLE SHEET:

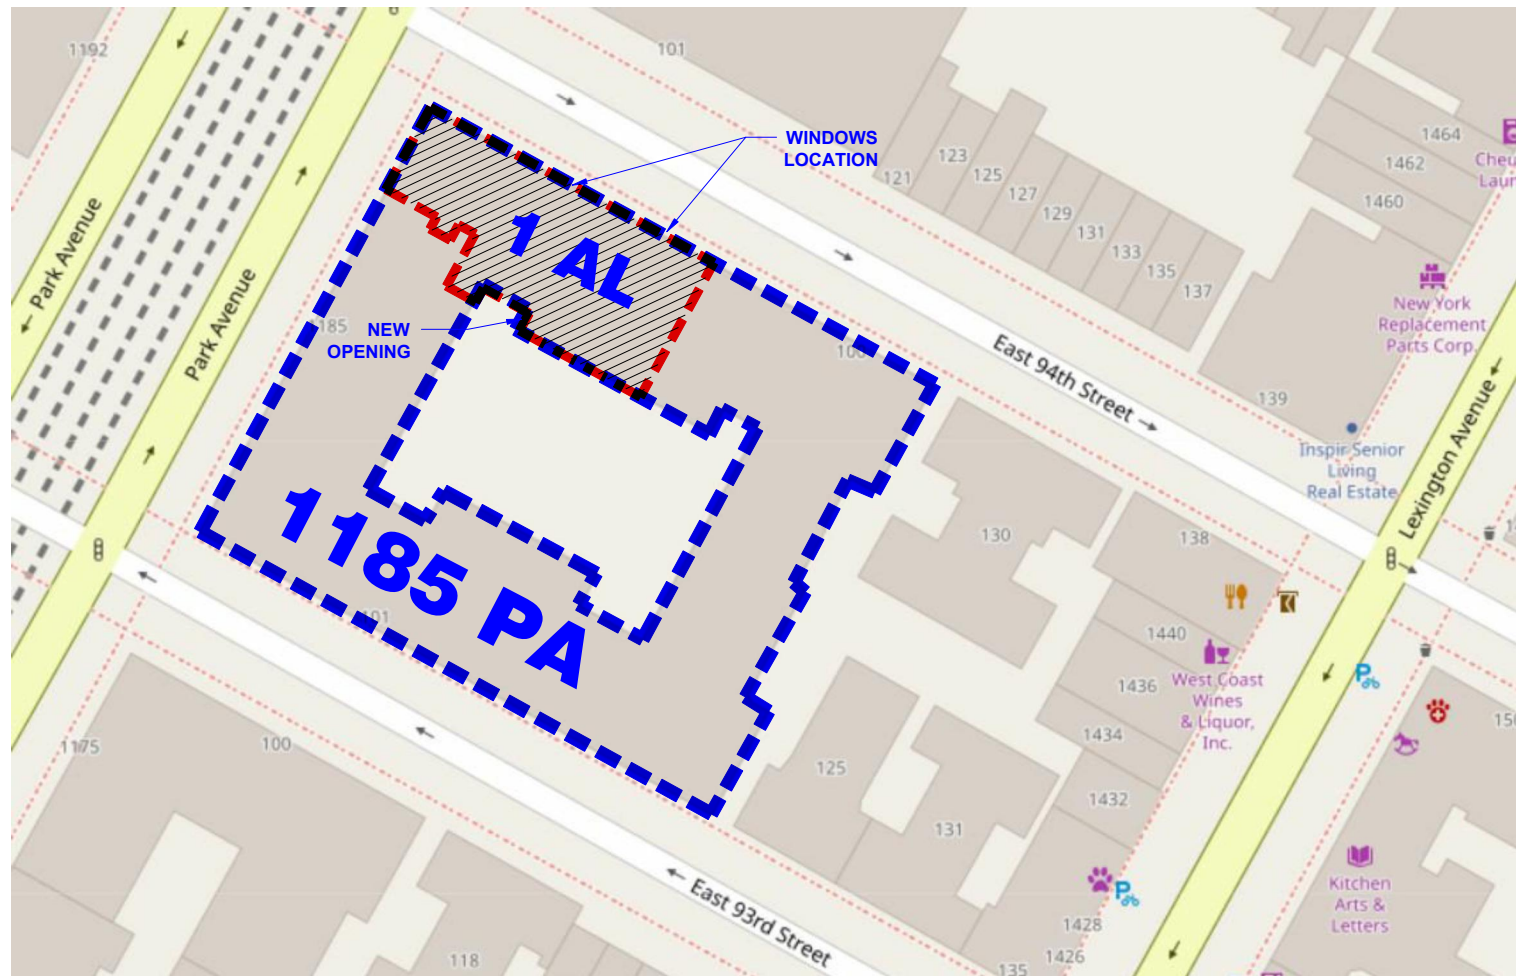

Page	Description
1. T-1	Title Page, Location Plan & Index of Drawings
2. LG-1	Legend & Abbreviations
3. WS1	Window Schedule, tax Photo & Glass Diminution
4. PIC-1	Existing & Proposed Windows / Door Condition
5. FP-1	Windows & Door Key Plan
6. EL-1	Existing & Proposed Windows / Door Elevation – North Façade
7. VD-1	Existing & Proposed Window Section – Vertical Details
8. VD-2	Existing Door Section – Vertical Details
9. VD-3	Proposed Window Section – Vertical Details
10. HD-1	Existing & Proposed Window Section – Horizontal Details
11. HD-2	Existing & Proposed Window / Door Section – Horizontal Details
12. HD-3	Proposed Window Section – Horizontal Details
13. ANN1	Existing Windows - North Facade (94th St)
14. ANN2	Existing Windows - North Facade (94th St)
15. ANN3	Existing Windows - North Courtyard
16. ANN4	Existing Windows – South Courtyard
17. A010	Exterior Elevations
18. A011	Exterior Elevations
19. A012	Exterior Details

CLIENT APPROVAL



PANORAMA
PANORAMA WINDOWS, LTD.
767 East 132nd Street
Bronx, New York 10454

Project Name and Address:
BERGSON, MITCHEL Residence
1185 PARK AVENUE, 1 AL

Drw. Title:
**Location Plan &
Index of Drawings**

Drw. j. millan	Rev. 1 6/16/2025	Rev. 4 ----
	Date: 6/13/2025	Rev. 5 12/05/2025
	Scale: NOT TO SCALE	Rev. 6 ----

Sheet:
T-1

P:\PANORAMA BUILDING DIRECTORY\NEW YORK CITY\Manhattan\East_side\Park Avenue\1185Park (MP)\A1-AL\Drawings\LPC Drawings\Revisions\12-1-2025\1185- Park Avenue- 1 AL - LPC Drawings.dwg

LEGEND & ABBREVIATIONS

INSTALLATION

SYMBOL	DESCRIPTION
WIF	WITHIN THE EXISTING FRAME
MO	MASONRY OPENING
WS	WINDOW SIZE
SSO	STEEL SASH OPENING
WSO	WOOD SASH OPENING
CMU	CONCRETE MASONRY UNIT
DLO	DAYLIGHT OPENING

WINDOW TYPES

SYMBOL	DESCRIPTION
PDH	TEMPEST PREMIUM DOUBLE HUNG WINDOW
PTBR	TEMPEST PREMIUM TALL BOTTOM RAIL DH WINDOW
PTBREGHDH	TEMPEST PREMIUM TALL BOTTOM RAIL EQUAL GLASS DH WINDOW
QDH	TEMPEST QUALITY DOUBLE HUNG WINDOW
CP	TEMPEST INSWING CASEMENT-PIVOT WINDOW
HP	TEMPEST HORIZONTAL PIVOT WINDOW
FC	TEMPEST HISTORIC FIBERGLASS CASEMENT WINDOW
FAD	TEMPEST FIBERGLASS ARCHITECTURAL DOOR
FTT	TEMPEST FIBERGLASS TILT & TURN WINDOW
CUDH-NG2	MARVIN ALUMINUM CLAD WOOD ULTIMATE DOUBLE HUNG WINDOW-NG2
WUDH	MARVIN WOOD ULTIMATE DOUBLE HUNG WINDOW
WUDH-M	MARVIN WOOD ULTIMATE DOUBLE HUNG MAGNUM WINDOW
WMTT	MARVIN WOOD MAGNUM TILT-TURN WINDOWS
CMTT	MARVIN CLAD MAGNUM TILT-TURN WINDOWS
CUC	MARVIN CLAD ULTIMATE CASEMENT WINDOWS
WUC	MARVIN WOOD ULTIMATE CASEMENT WINDOWS
CUFC	MARVIN CLAD ULTIMATE FRENCH CASEMENT
WUFC	MARVIN WOOD ULTIMATE FRENCH CASEMENT
ARC 5000	ARCADIA 5000 SERIES SLIDING DOOR
ARC T500	ARCADIA T500 SERIES SLIDING WINDOWS
ARC 8250	ARCADIA 8250 SERIES HINGED TERRACE DOOR
ARC T-325	ARCADIA T-325 SERIES OUTSWING CASEMENT
ARC T-200	ARCADIA T-200 SERIES OUTSWING CASEMENT
ARC 5820/5920	ARCADIA MULTI-PANEL SLIDING PATIO DOOR SYSTEM
OPT-680TT	OPTIMUM 680 TILT-AND-TURN WINDOWS
OPT-680C	OPTIMUM 680 ALUMINUM CASEMENT SERIES
OPT FR4700	OPTIMUM FR4700, 3/4 HOUR FIRE-RATED STEEL CASEMENT
OPT FR7650	OPTIMUM FR7650 3/4 HOUR FIRE-RATED STEEL DOUBLE HUNG
OPT-HR4700	OPTIMUM HR4700 STEEL CASEMENT
OPT-HR4500	OPTIMUM HOT ROLLED STEEL WINDOWS AND DOORS
OPT-RTS430	OPTIMUM THERMALLY BROKEN STEEL WINDOWS AND DOORS

GLASS

SYMBOL	DESCRIPTION
IG	INSULATING GLASS
CT	CLEAR TEMPERED
CA	CLEAR ANNEALED
ACIDT	ACID ETCHED TEMPERED
ACIDA	ACID ETCHED ANNEALED
SANDB	SANDBLASTED GLASS
OBS	OBSCURE (PRIVACY) GLASS
LAMWA	LAMINATED WHITE ANNEALED
LAMCA	LAMINATED CLEAR ANNEALED
LOW-E	LOW EMISSIVITY COATING
CG7036	GUARDIAN LOW-E CLIMAGUARD 70/36
PLKEA	PILKINGTON ENERGY ADVANTAGE, LOW-E
SLRBN60	SOLARBAN 60, LOW-E
ARG.	ARGON GAS BETWEEN THE GLASS
#2	GLASS SURFACE WITH LOW EMISSIVITY COATING
18, 316, 14, 532	GLASS THICKNESS RESPECTIVELY 1/8", 3/16", 1/4", 5/32"

MISCELLANEOUS

SYMBOL	DESCRIPTION
NIC	NOT INCLUDED IN CONTRACT
FLR	FLOOR
VIF	VERIFY IN FIELD
AFF	ABOVE FINISHED FLOOR
AEF	ABOVE EXISTING FLOOR
ALUM	ALUMINUM MATERIAL
N/A	NOT APPLICABLE OR REQUIRED
PT	PRESSURE TREATED WOOD
FR	FIRE RESISTANT WOOD
SDL	SIMULATED DIVIDED LITE
PANEL	ALUMINUM FACED INSULATING PANEL
TTN	TOP TRANSOM
BTN	BOTTOM TRANSOM
SBO	SUPPLIED BY OTHERS
TBD	TO BE DETERMINED
TBC	TO BE CONFIRMED
NTS	NOT TO SCALE

SYMBOL	DESCRIPTION
	DRAWING REVISION NUMBER
	CURRENT REVISION CLOUD
	SECTION # OR DETAIL CUT
	SHEET NUMBER
	WATERPROOFING MEMBRANE
	WINDOW / DOOR NUMBER OR ID MARK
	WINDOW / DOOR ORIENTATION
	CENTER TO CENTER MEASUREMENTS
	WOOD BLOCK SPACER
	SASH OPENING ORIENTATION
	NON OPERABLE SASH
	OPERABLE SASH
	BACKER ROD
	CAULK SEALANT
	UNDEFINED EXISTING MATERIAL
	COMPOSITE SHIM (1/8" TO 1/4")
	MINERAL WOOL INSULATION MATERIAL
	CENTER LINE (MIRROR AXIS)
	GREYFLEX EXPANDING TAPE
	CASEMENT WINDOW SWING DIRECTION, DASHED ARROW POINTS HINGE LOCATION



PANORAMA
PANORAMA WINDOWS, LTD.
767 East 132nd Street
Bronx, New York 10454

Project Name and Address:

BERGSON, MITCHEL,Residence
1185 PARK AVENUE
Apartment,1 AL

Drw. Title:

Legend & Abbreviations

Drw.	j. millan	Rev. 1	6/16/2025	Rev. 4	----	Sheet: LG-1
Date:	6/13/2025	Rev. 2	12/05/2025	Rev. 5	----	
Scale:	N.T.S.	Rev. 3	----	Rev. 6	----	


Window Schedule																Glass Diminution		
			WS	WS				Glazing:		Glass Thickness		Grids				Historic Window	Proposed Window	Diminution
Window #	Location	Window Type	Width	Height	Ext. Finish	Int. Finish	Hardware Finish	Exterior	Interior	Top	Bottom	Type	Layout	Screens		Glass Area (sf)	Glass Area (sf)	%
1-5	Mech Rm	DH Frame	51	68	Black	TBD	N/A	Panel	Louver BO	1		1-Part SDL	4W2H / 4W2H	NO		10.41	0.00	N/A
1-10	Bath #2	PDH	37	68	Black	TBD	TBD	316 Low-E #2	14 LAMCA + Argon	3/4	3*/4	3-Part SDL	3W2H / 3W2	NO		2.05	6.42	-82.50%



1185 Park Avenue - Partial North Facade



1185 Park Avenue - 1940's Tax Photo

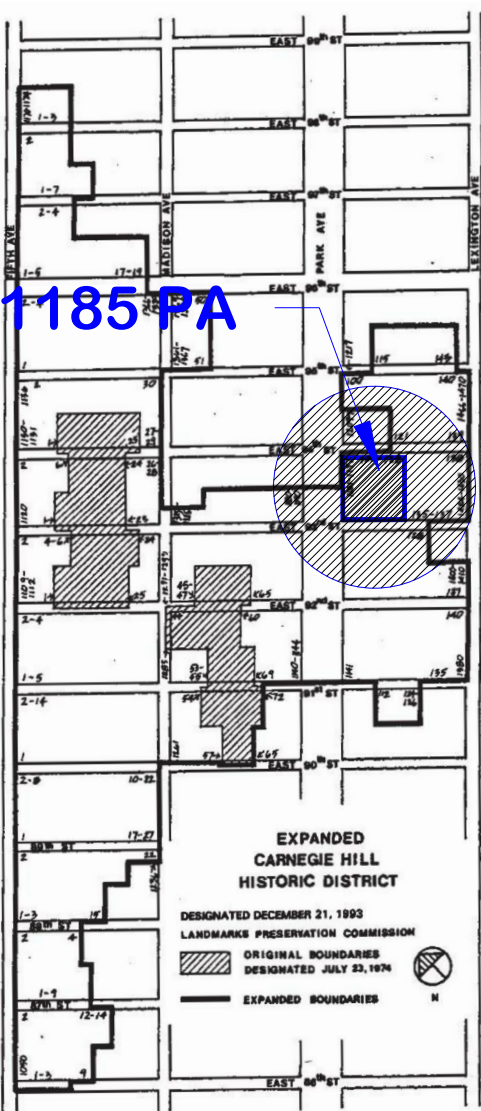

CLIENT APPROVAL



Existing Windows Condition - Exterior View 5



Proposed Windows Condition - Exterior View 5




Existing Door Condition - Exterior View 10



Proposed Window Condition - Exterior View 10



Existing wall Condition - Exterior View (West facade Inner courtyard) 23A

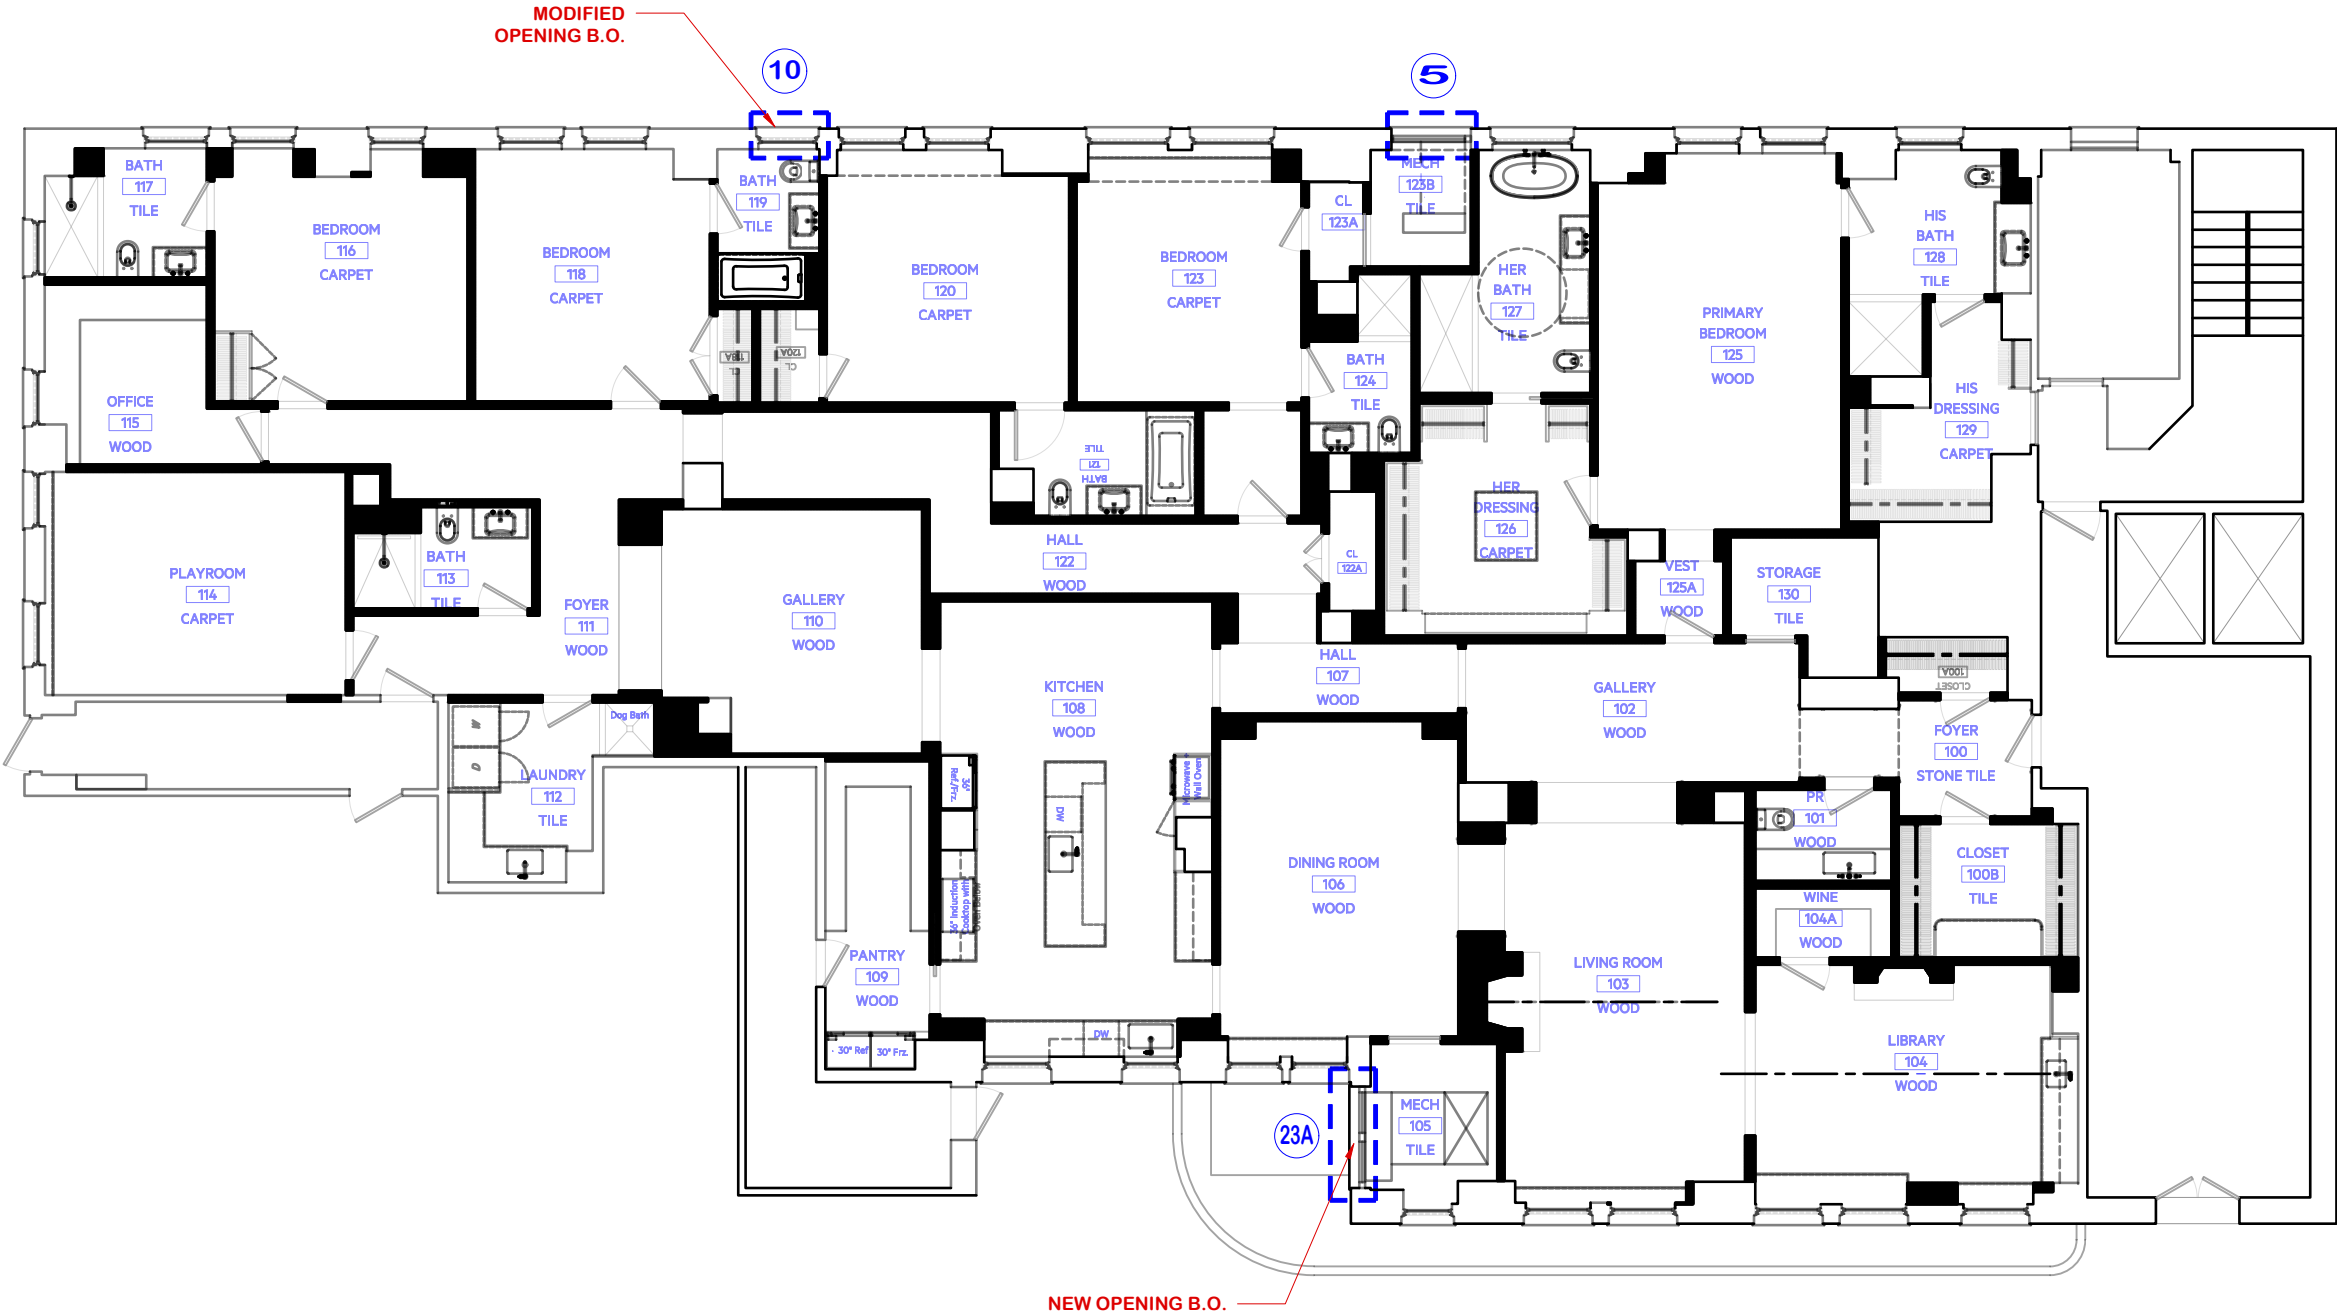

Windows Key Plan

Not To Scale



PANORAMA
PANORAMA WINDOWS, LTD.
767 East 132nd Street
Bronx, New York 10454

Project Name and Address:

BERGSON, MITCHEL, Residence
1185 PARK AVENUE
Apartment,1 AL

Drw. Title:



Windows & Door Key Plan

Drw.	j. millan	Rev. 1	6/16/2025	Rev. 4	----
Date:	6/13/2025	Rev. 2	12/05/2025	Rev. 5	----
Scale:	1:40	Rev. 3	----	Rev. 6	----

Sheet:

FP-1

ALL ELEVATIONS VIEWED FROM THE EXTERIOR

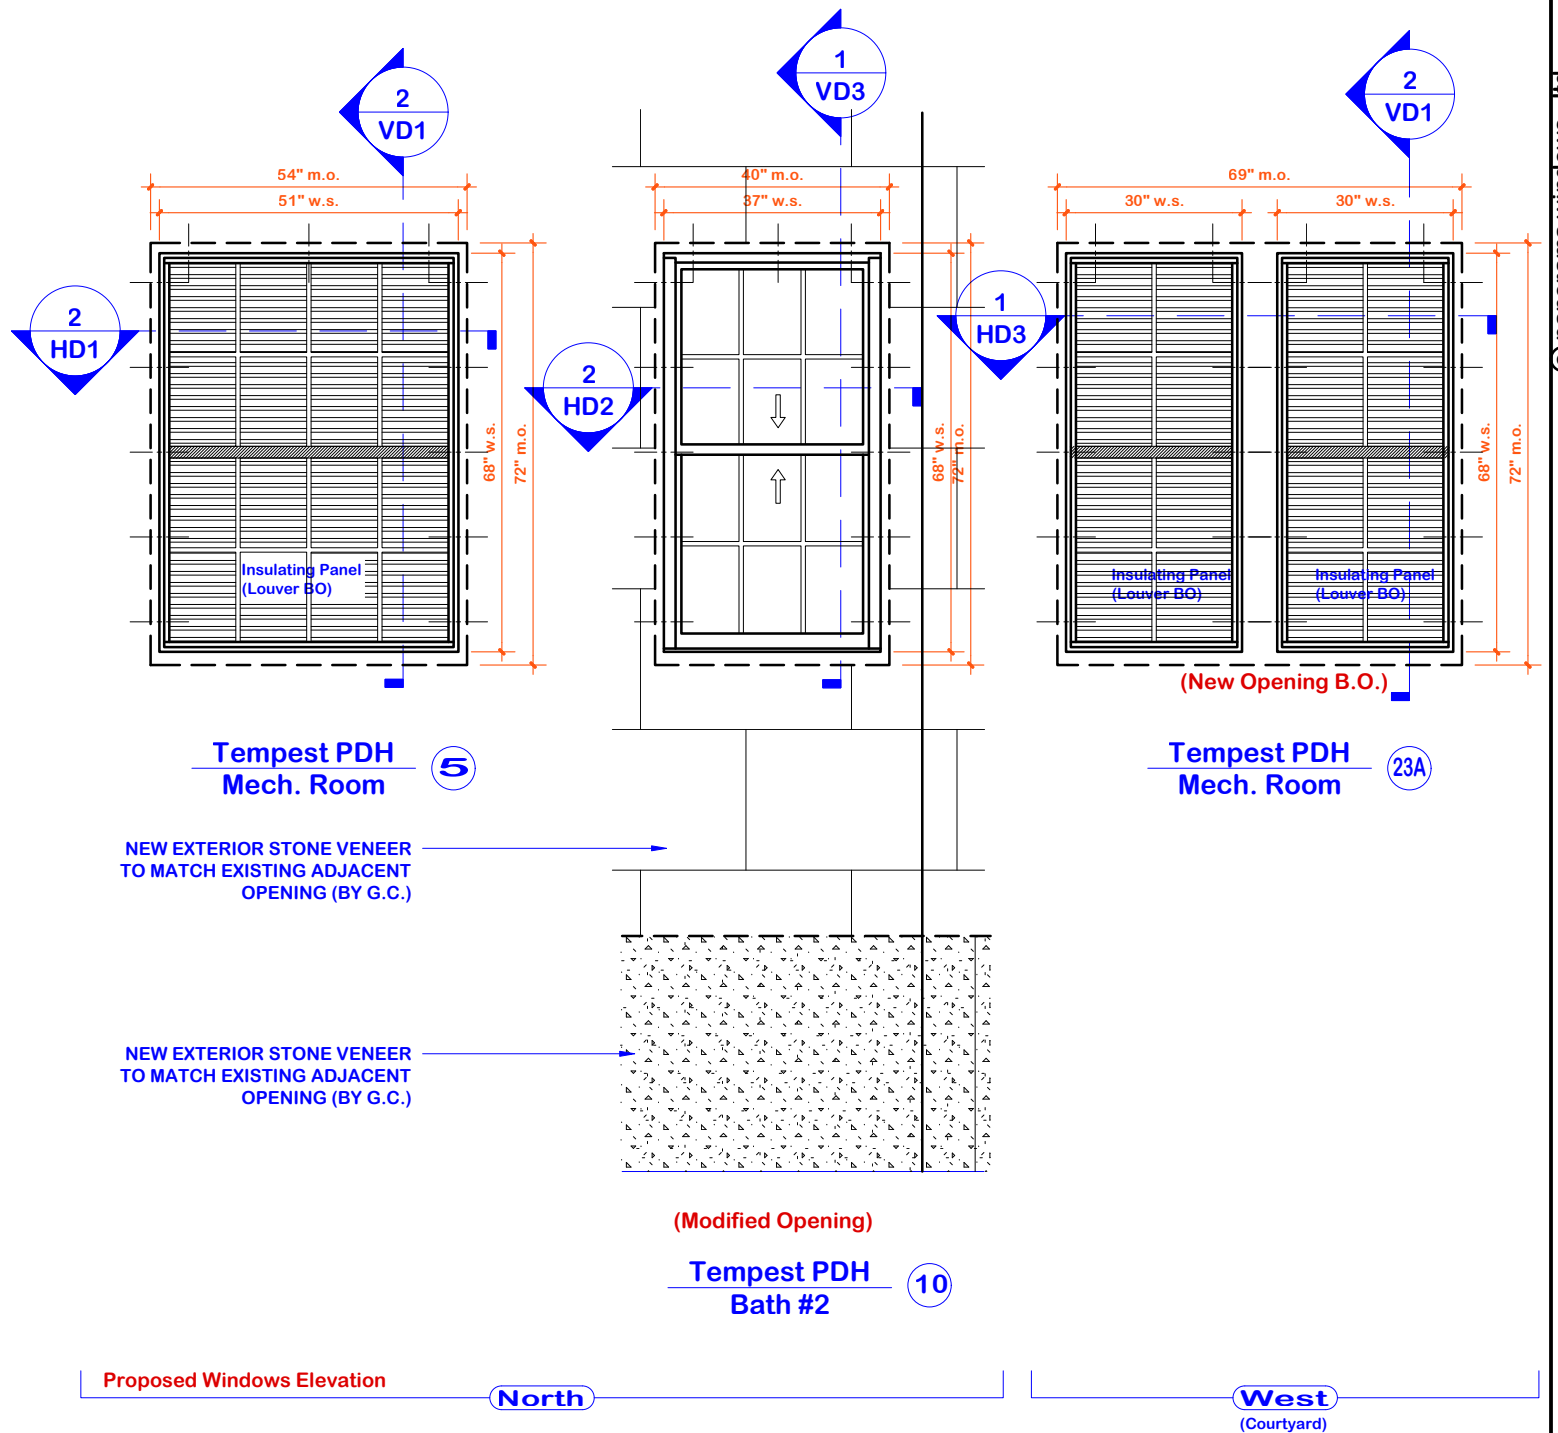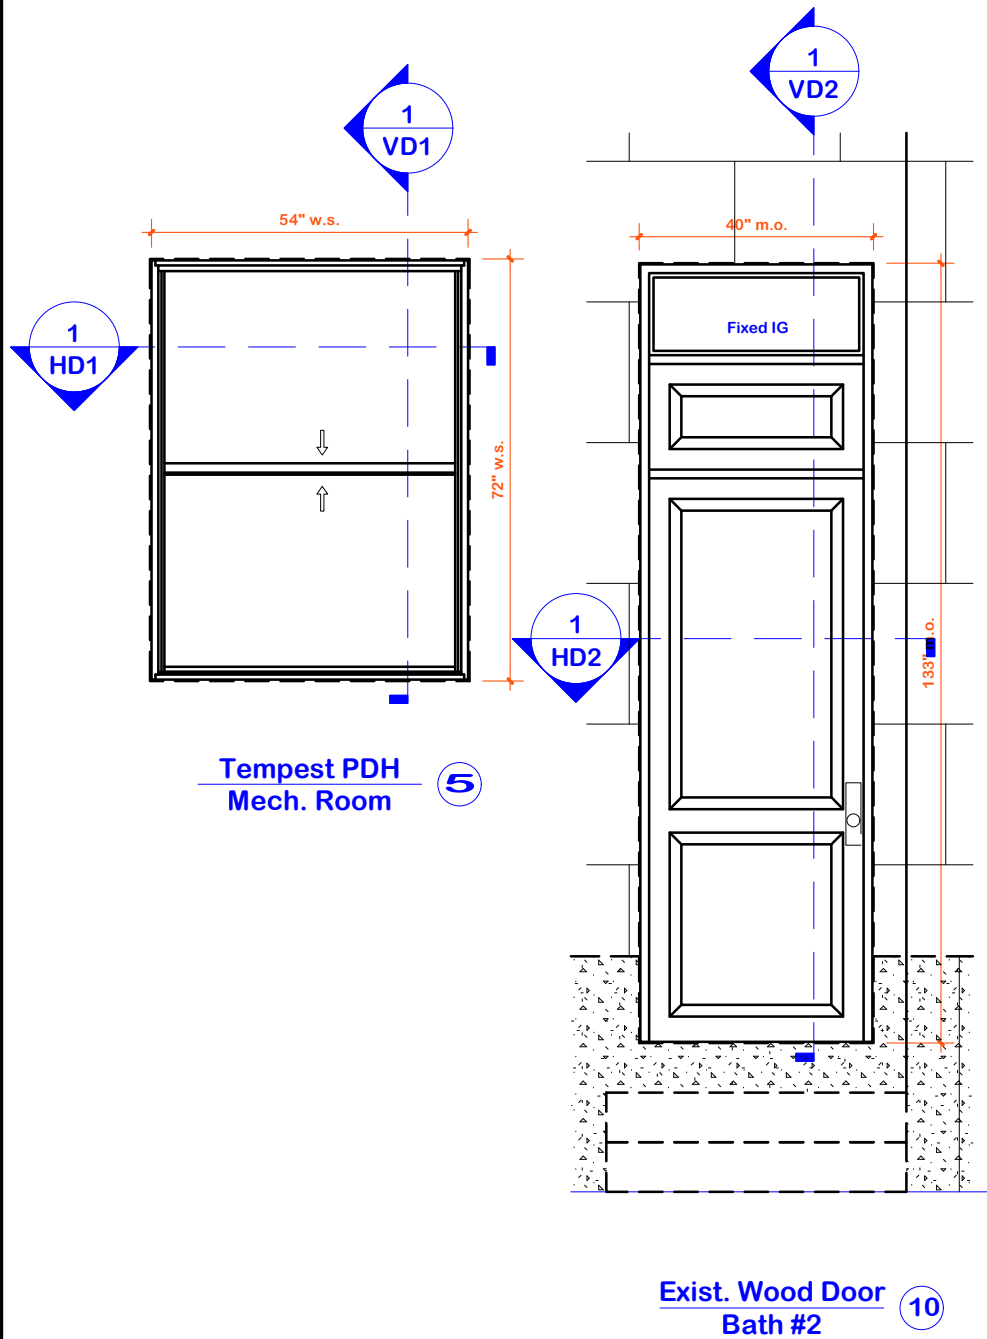

EL1 Existing Windows / Door & Proposed Tempest PDH Window Elevation
Scale 3/8" = 1'-0"


Proposed Fasten Within Existing Masonry Opening & Wood Master Frame



Project Name and Address:
BERGSON, MITCHEL, Residence
1185 PARK AVENUE
Apartment, 1 AL


Existing Proposed Window / Door Elevations				
Drw. j. millan	Rev. 1 6/16/2025	Rev. 4	Sheet:	EL-1
Date: 6/13/2025	Rev. 2 12/05/2025	Rev. 5		
Scale: 3/8" = 1'-0"	Rev. 3	Rev. 6		

P:\PANORAMA BUILDING DIRECTORY\NEW YORK CITY\Manhattan\East_side\Park Avenue\1185Park (MP)\A1-AL Drawings\LPC Drawings\Revisions\12-1-2025\1185- Park Avenue- 1 AL - LPC Drawings.dwg

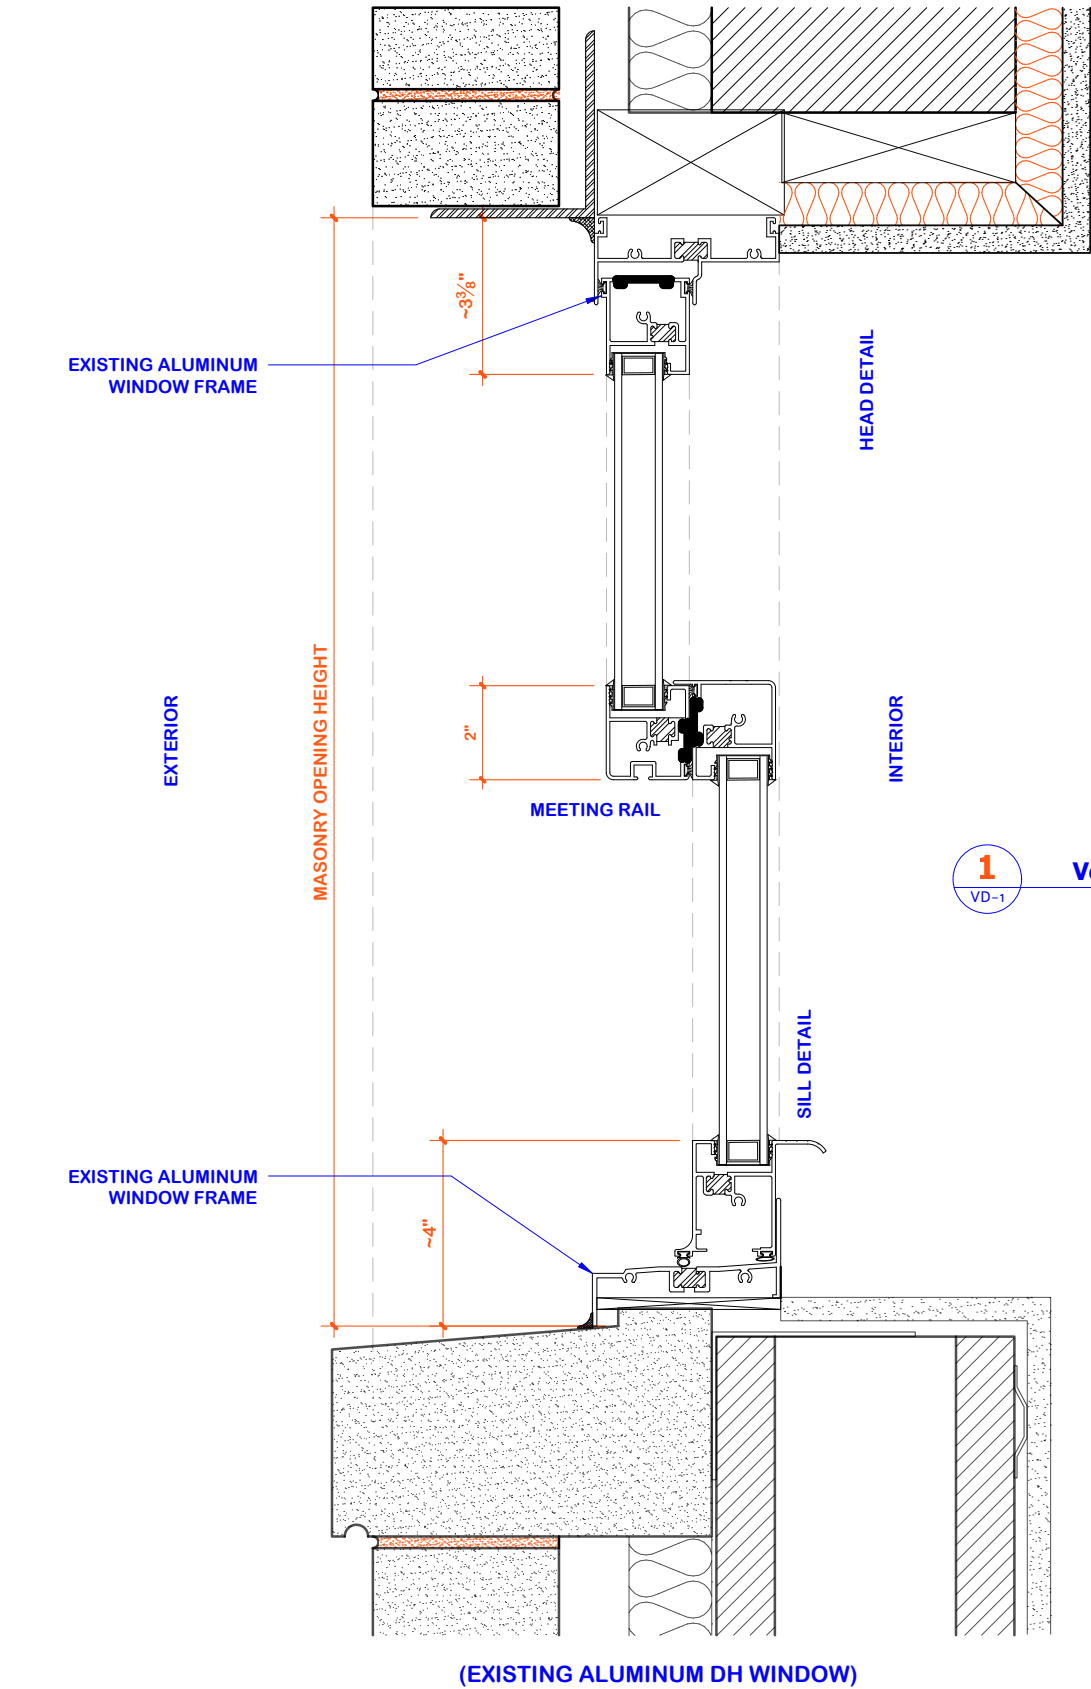

(EXISTING ALUMINUM DH WINDOW)

1 Vertical Detail
VD-1 Openings 5

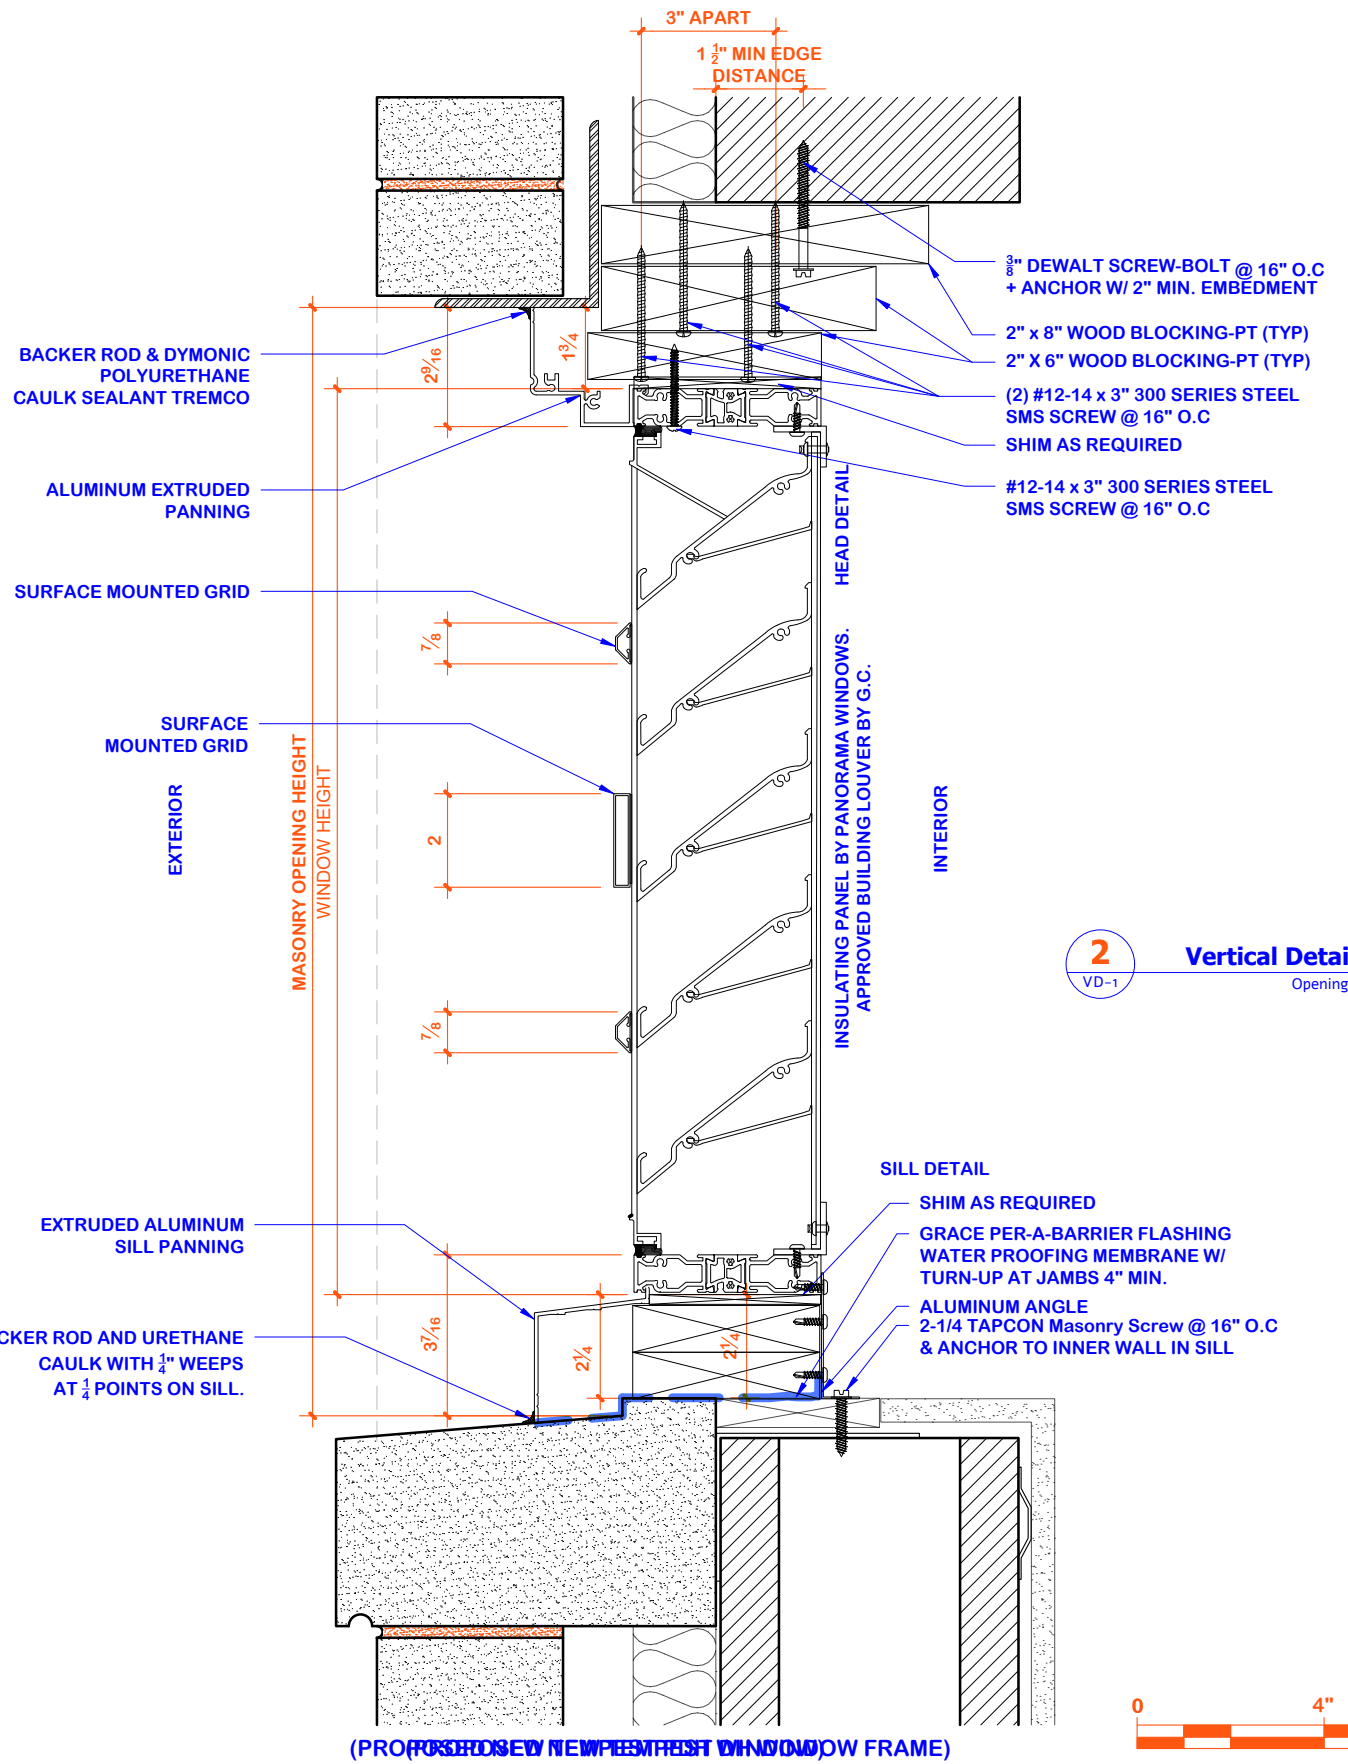


(PROPOSED NEW WINDOW FRAME)

2 Vertical Detail
VD-1 Openings 5 23A

VD1 Existing & Proposed Window Section Detail
Scale 1:4
Proposed Fasten Within Existing Masonry Opening & Wood Master Frame

 PANORAMA PANORAMA WINDOWS, LTD. 767 East 132nd Street Bronx, New York 10454	Project Name and Address: BERGSON, MITCHEL, Residence 1185 PARK AVENUE Apartment, 1 AL		Drw. Title: Existing & Proposed Window Section Details	
	Drw. j. millan	Rev. 1 6/16/2025	Rev. 4	Sheet:
	Date: 6/13/2025	Rev. 2 12/05/2025	Rev. 5	VD-1
	Scale: 1:4	Rev. 3	Rev. 6	


P:\PANORAMA BUILDING DIRECTORY\NEW YORK CITY\Manhattan\East_side\Park Avenue\1185Park (MP)\A1-AL Drawings\LPC Drawings\Revisions\12-1-2025\1185- Park Avenue- 1 AL - LPC Drawings.dwg

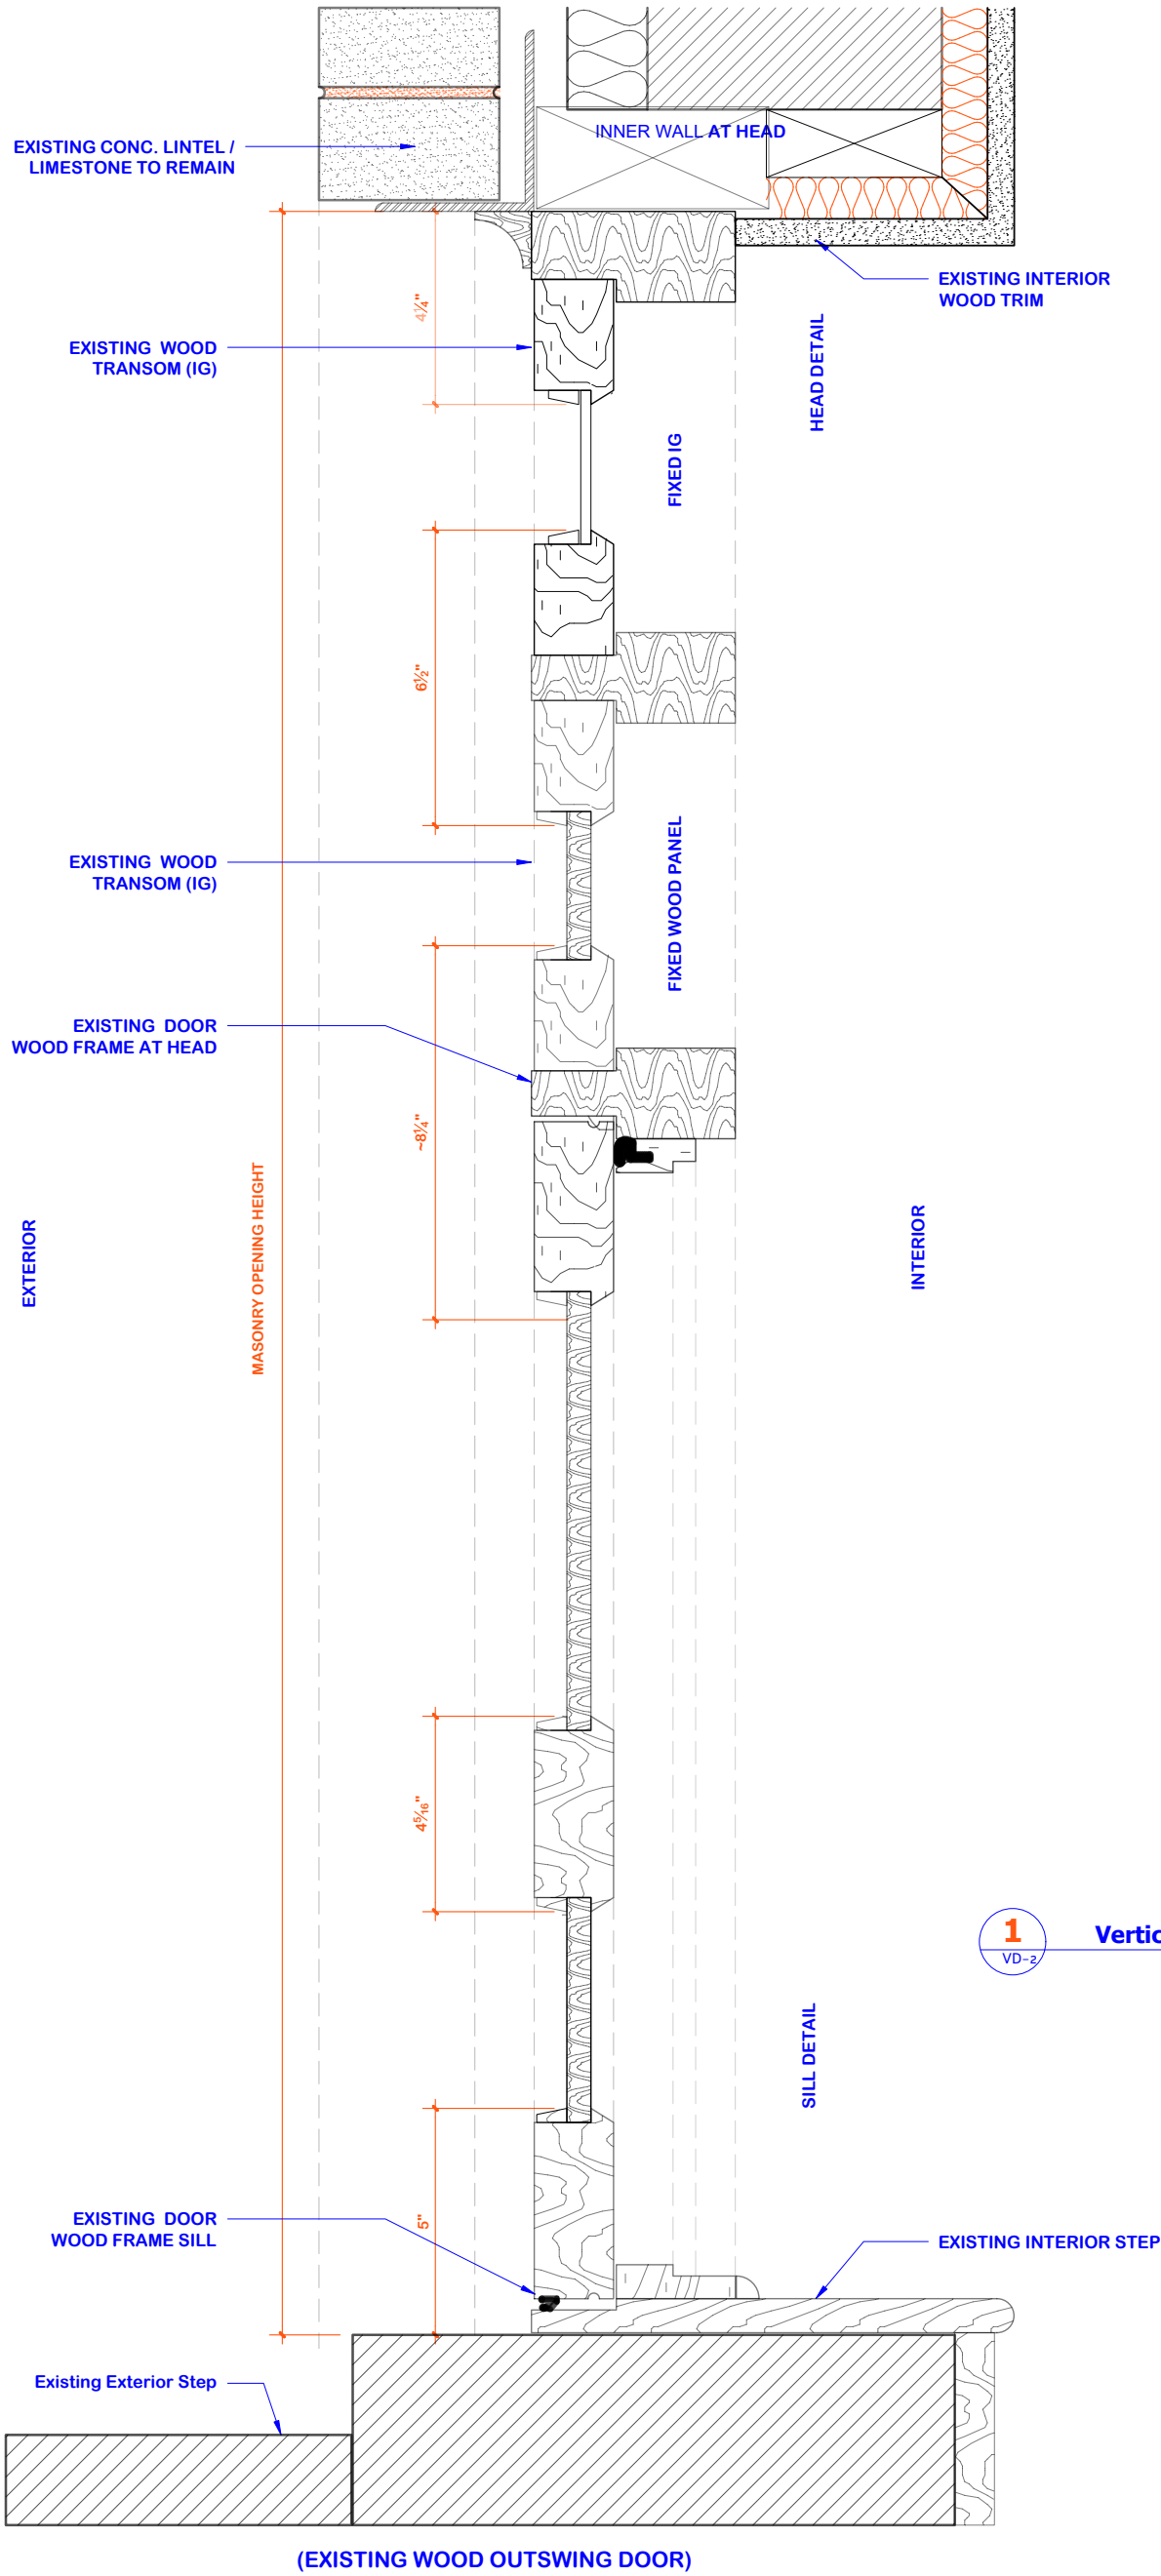

VD2 Existing Wood Door Section Detail
Proposed Fasten Within Existing Masonry Opening & Wood Master Frame
Scale 1:4

 PANORAMA PANORAMA WINDOWS, LTD. 767 East 132nd Street Bronx, New York 10454	Project Name and Address: BERGSON, MITCHEL, Residence 1185 PARK AVENUE Apartment, 1 AL		Drw. Title: Existing Door Section Details	
	Drw. j. millan	Rev. 1 6/16/2025	Rev. 4 ----	Sheet: VD-2
	Date: 6/13/2025	Rev. 2 12/05/2025	Rev. 5 ----	
	Scale: 1:4	Rev. 3 ----	Rev. 6 ----	

P:\PANORAMA BUILDING DIRECTORY\NEW YORK CITY\Manhattan\East_side\Park Avenue\1185Park (MP)\A1-AL Drawings\LPC Drawings\Revisions\12-1-2025\1185- Park Avenue- 1 AL - LPC Drawings.dwg

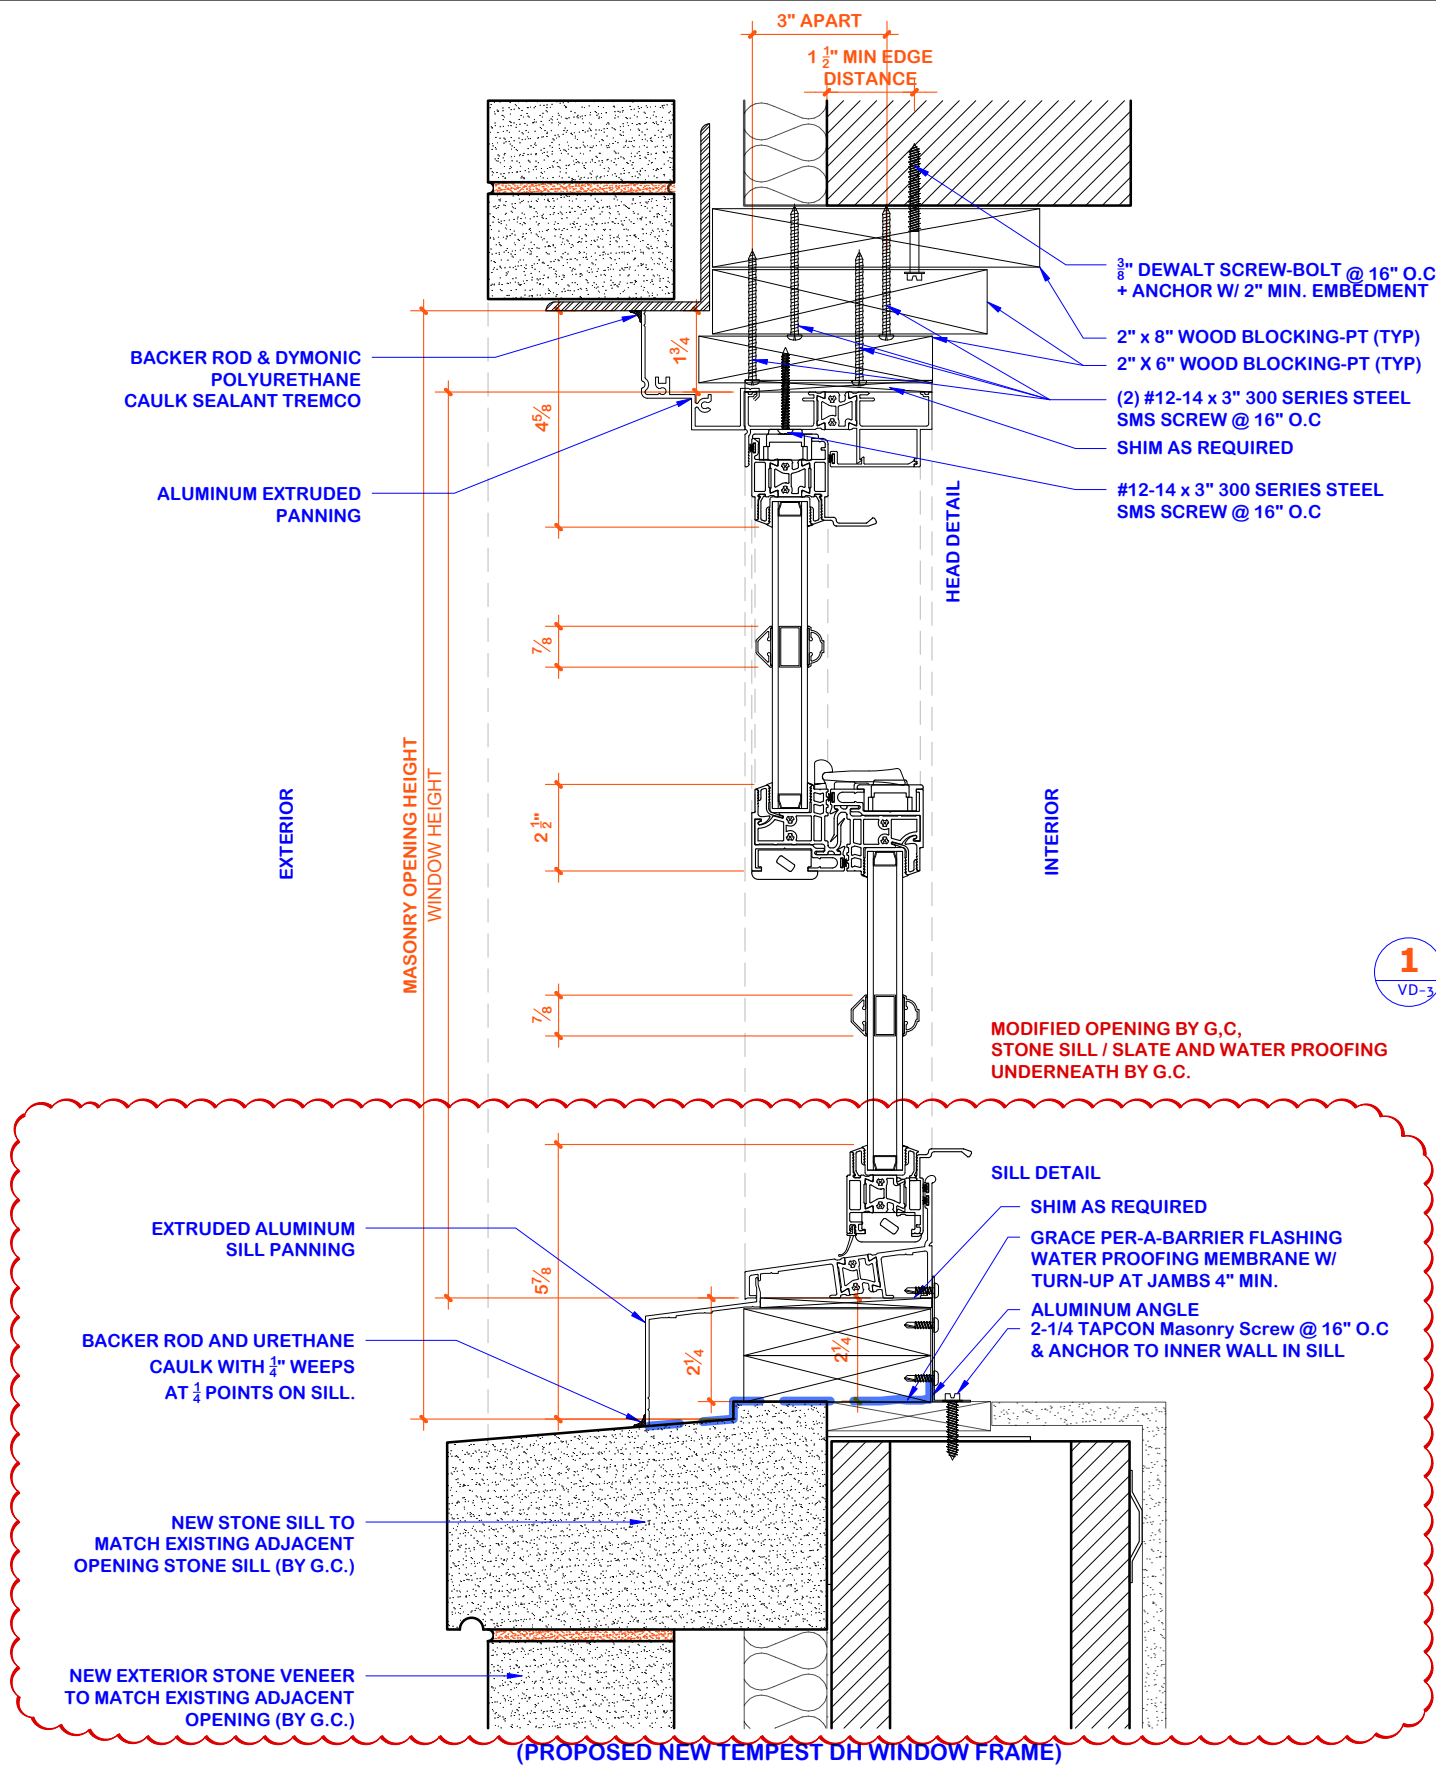


VD3

Existing & Proposed Window Section Detail

Proposed Fasten Within Existing Masonry Opening & Wood Master Frame

Scale 1:4

 

PANORAMA
PANORAMA WINDOWS, LTD.
767 East 132nd Street
Bronx, New York 10454


Project Name and Address:

BERGSON, MITCHEL, Residence
1185 PARK AVENUE
Apartment, 1 AL

Drw. Title:

Proposed Window Section Details			
Drw. j. millan	Rev. 1 6/16/2025	Rev. 4 ----	Sheet: VD-3
Date: 6/13/2025	Rev. 2 12/05/2025	Rev. 5 ----	
Scale: 1:4	Rev. 3 ----	Rev. 6 ----	

P:\PANORAMA BUILDING DIRECTORY\NEW YORK CITY\Manhattan\East_side\Park Avenue\1185Park (MP)\A1-AL Drawings\LPC Drawings\Revisions\12-1-2025\1185- Park Avenue- 1 AL - LPC Drawings.dwg

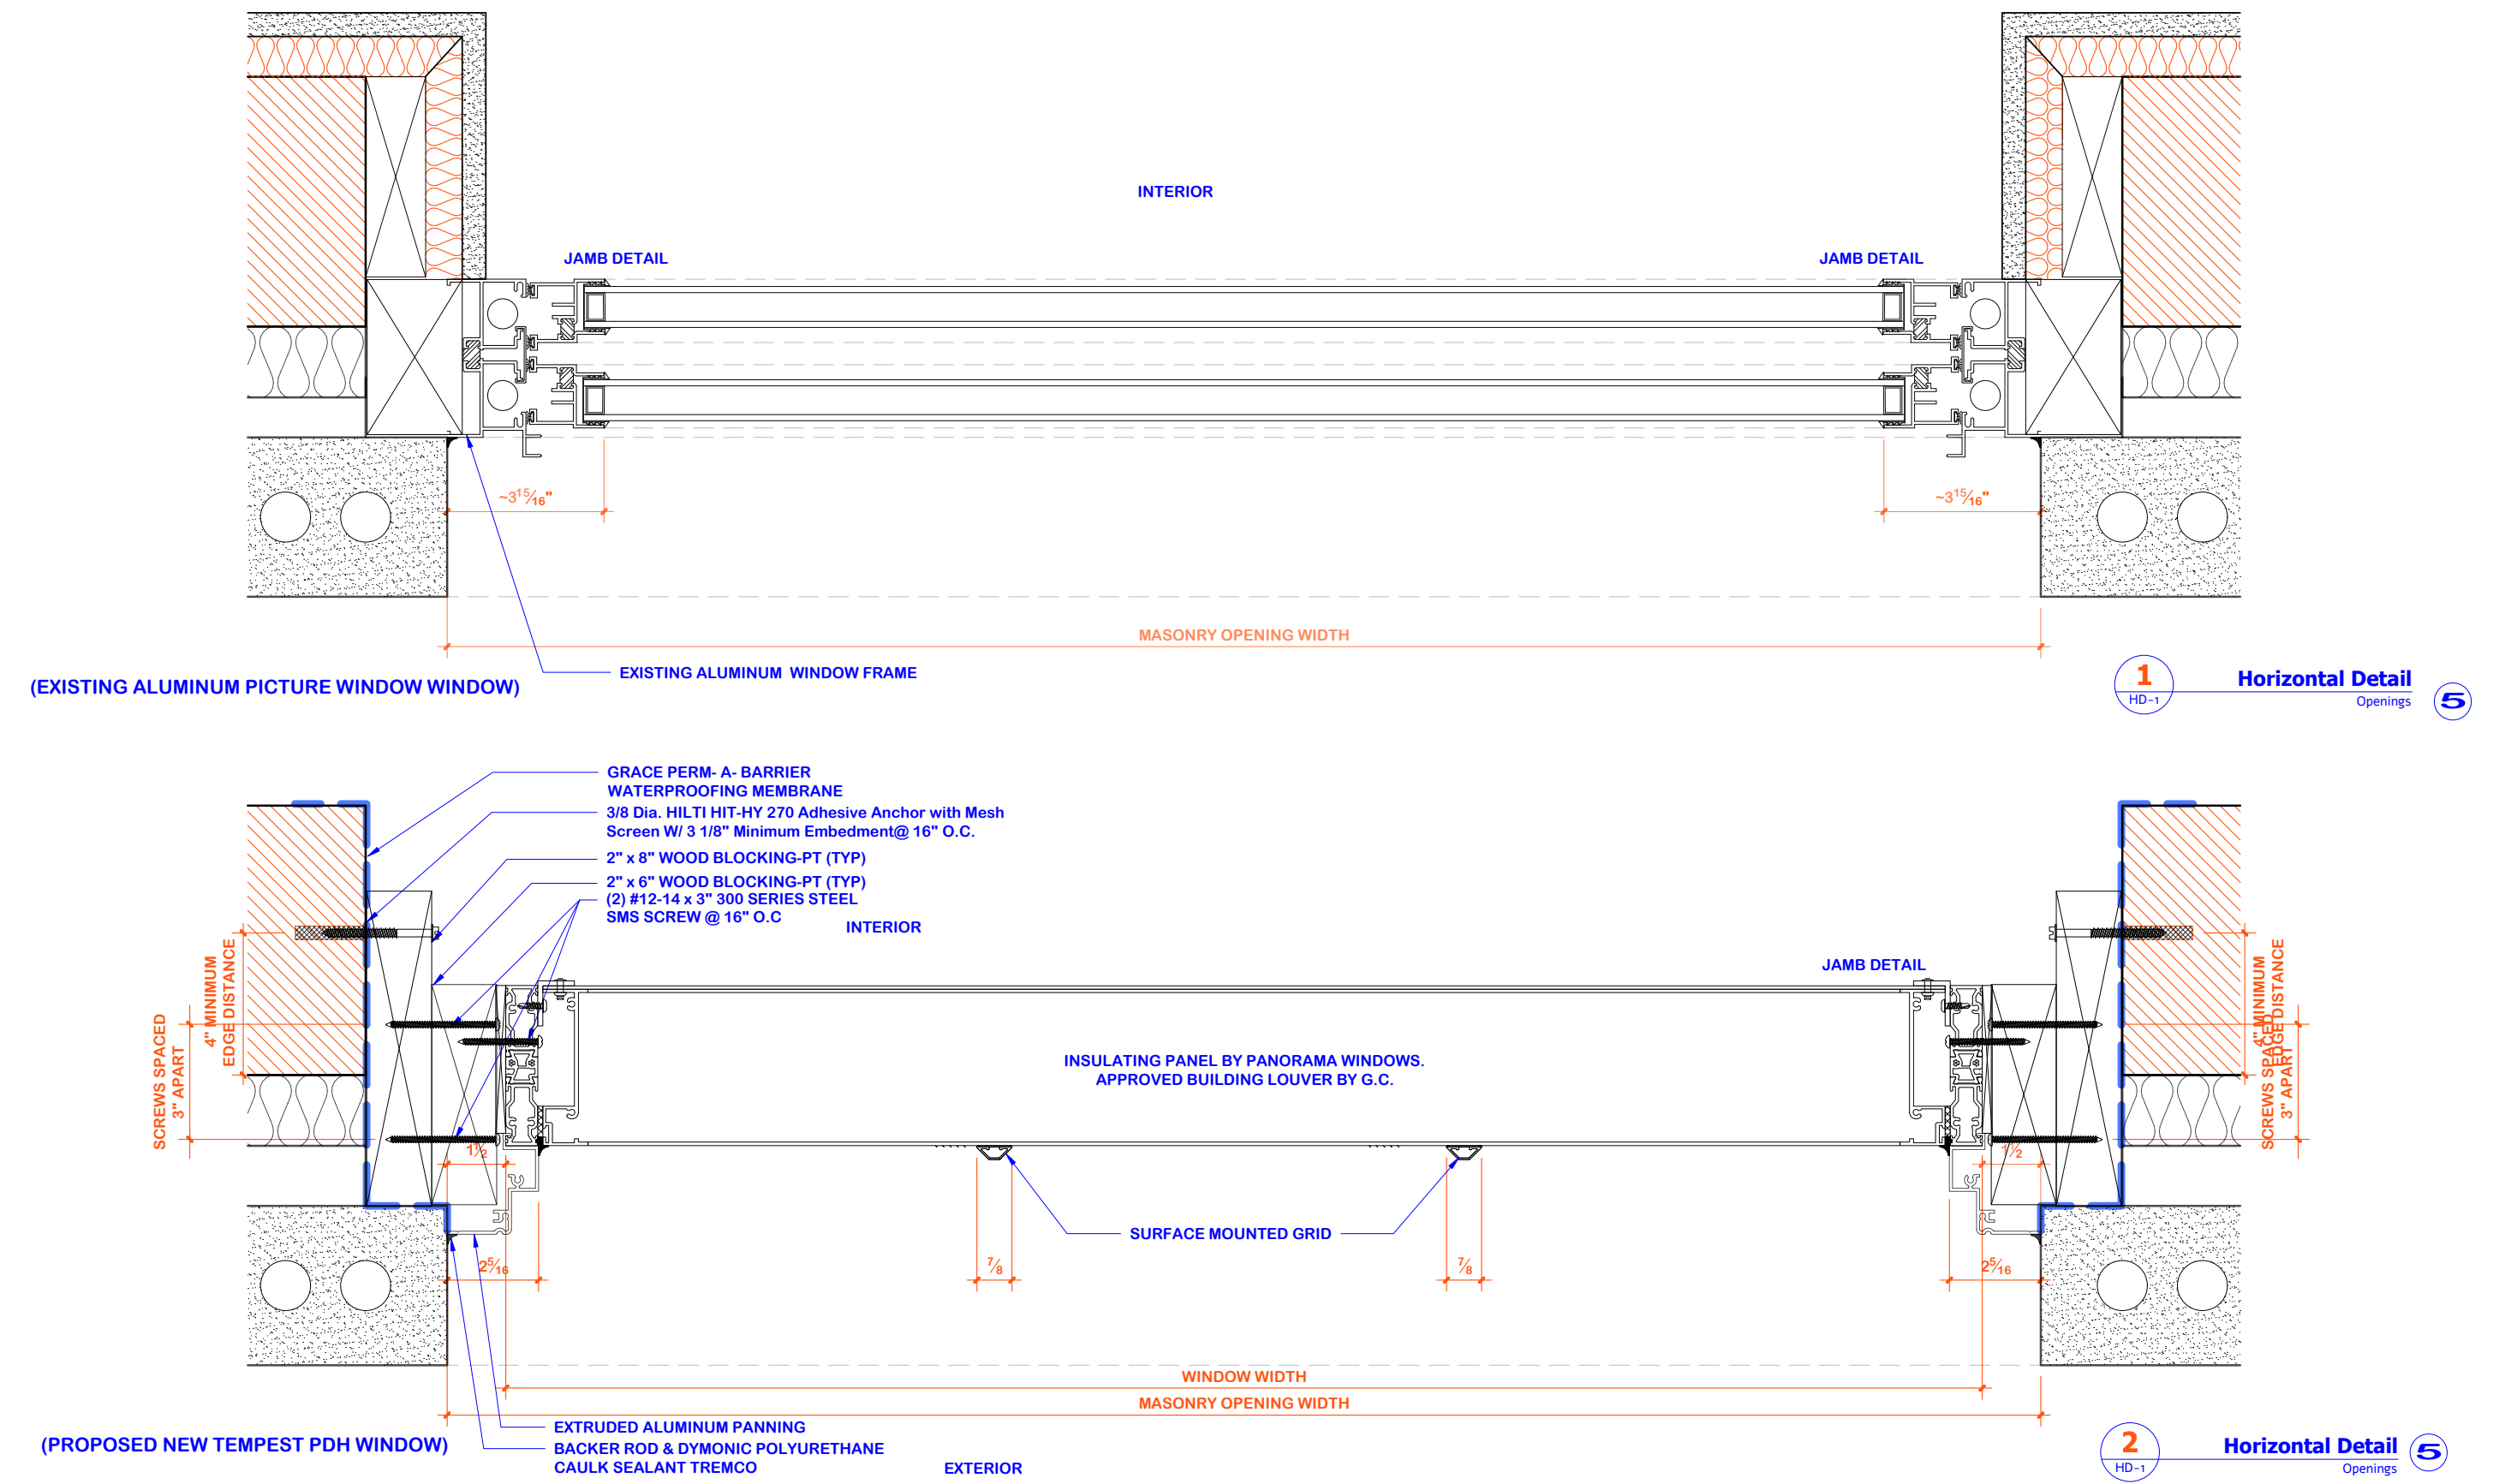

HD1 Existing & Proposed Window Section Detail
Proposed Fasten Within Existing Masonry Opening & Wood Master Frame
Scale 1:4





PANORAMA
PANORAMA WINDOWS, LTD.
767 East 132nd Street
Bronx, New York 10454

Project Name and Address:


BERGSON, MITCHEL, Residence
1185 PARK AVENUE
Apartment, 1 AL

Drw. Title:
Existing & Proposed Window Section Details


Drw.	Rev.	Date	Rev.	Date
j. millan	Rev. 1	6/16/2025	Rev. 4	----
Date: 6/13/2025	Rev. 2	12/05/2025	Rev. 5	----
Scale: 1:4	Rev. 3	----	Rev. 6	----

Sheet: **HD-1**

P:\PANORAMA BUILDING DIRECTORY\NEW YORK CITY\Manhattan\East_side\Park Avenue\1185Park (MP)\A1-AL Drawings\LPC Drawings\Revisions\12-1-2025\1185- Park Avenue- 1 AL - LPC Drawings.dwg

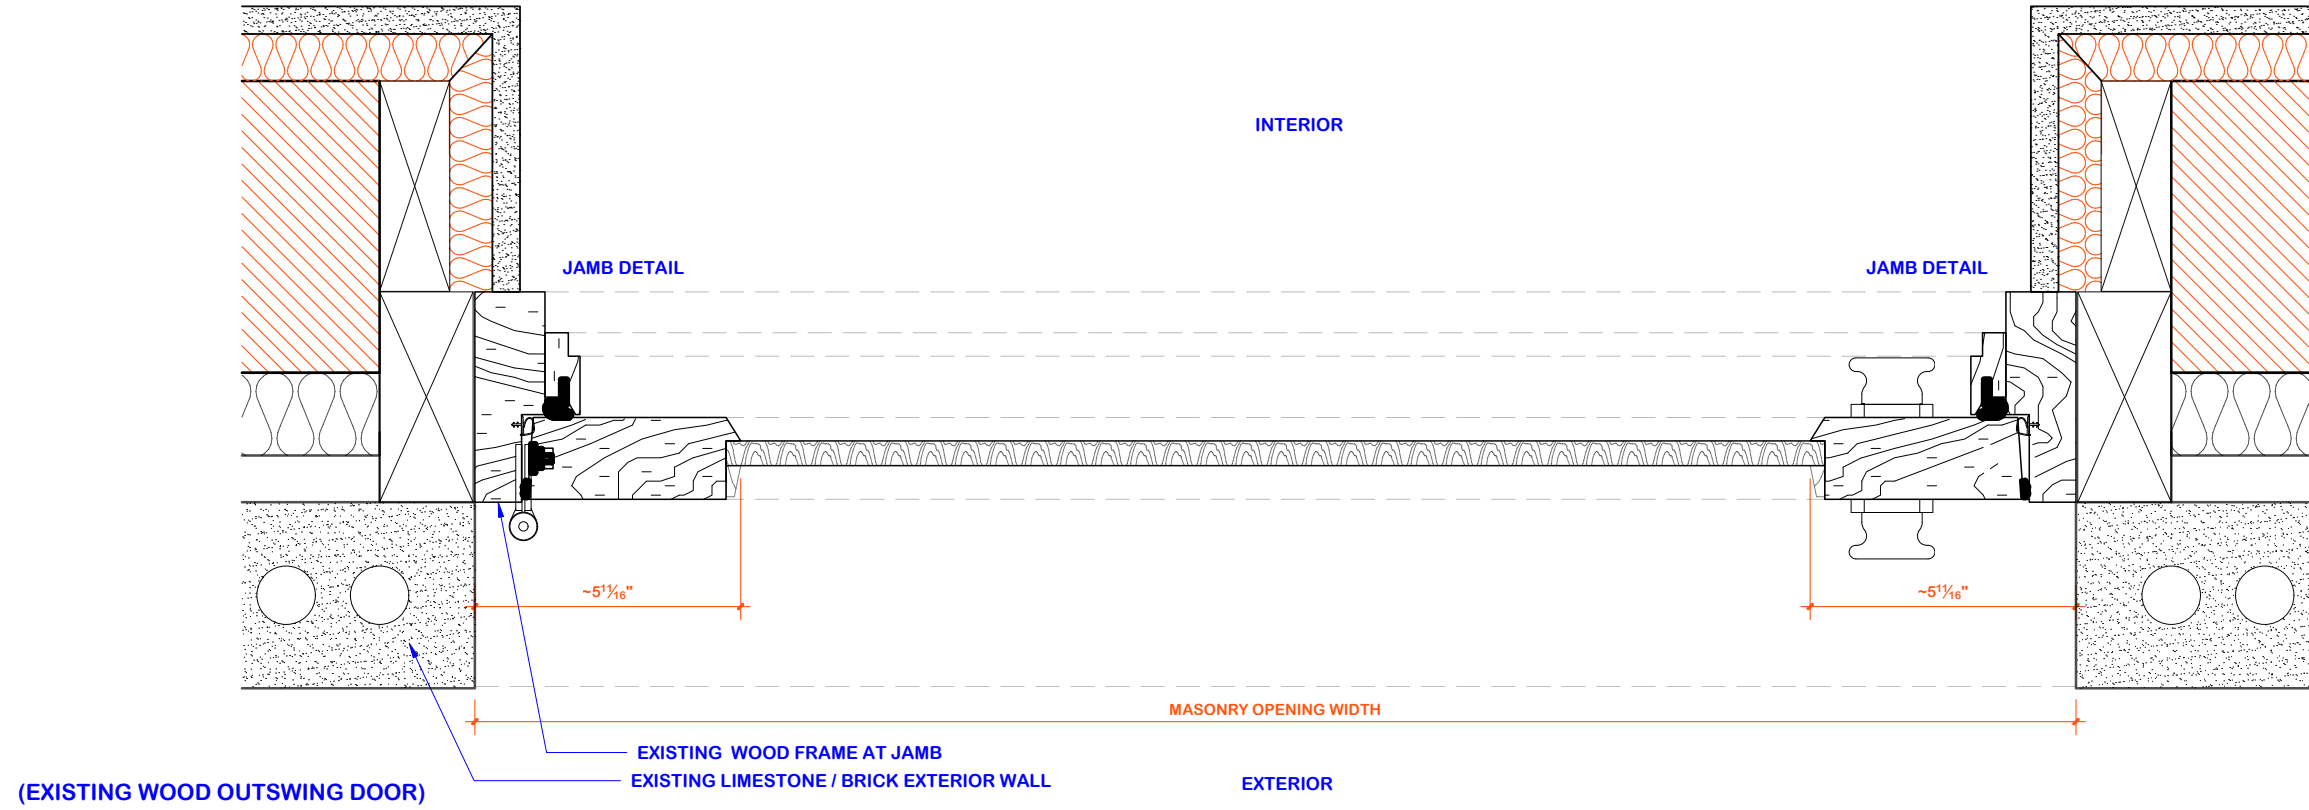

1 Horizontal Detail
HD-2 Openings **10**

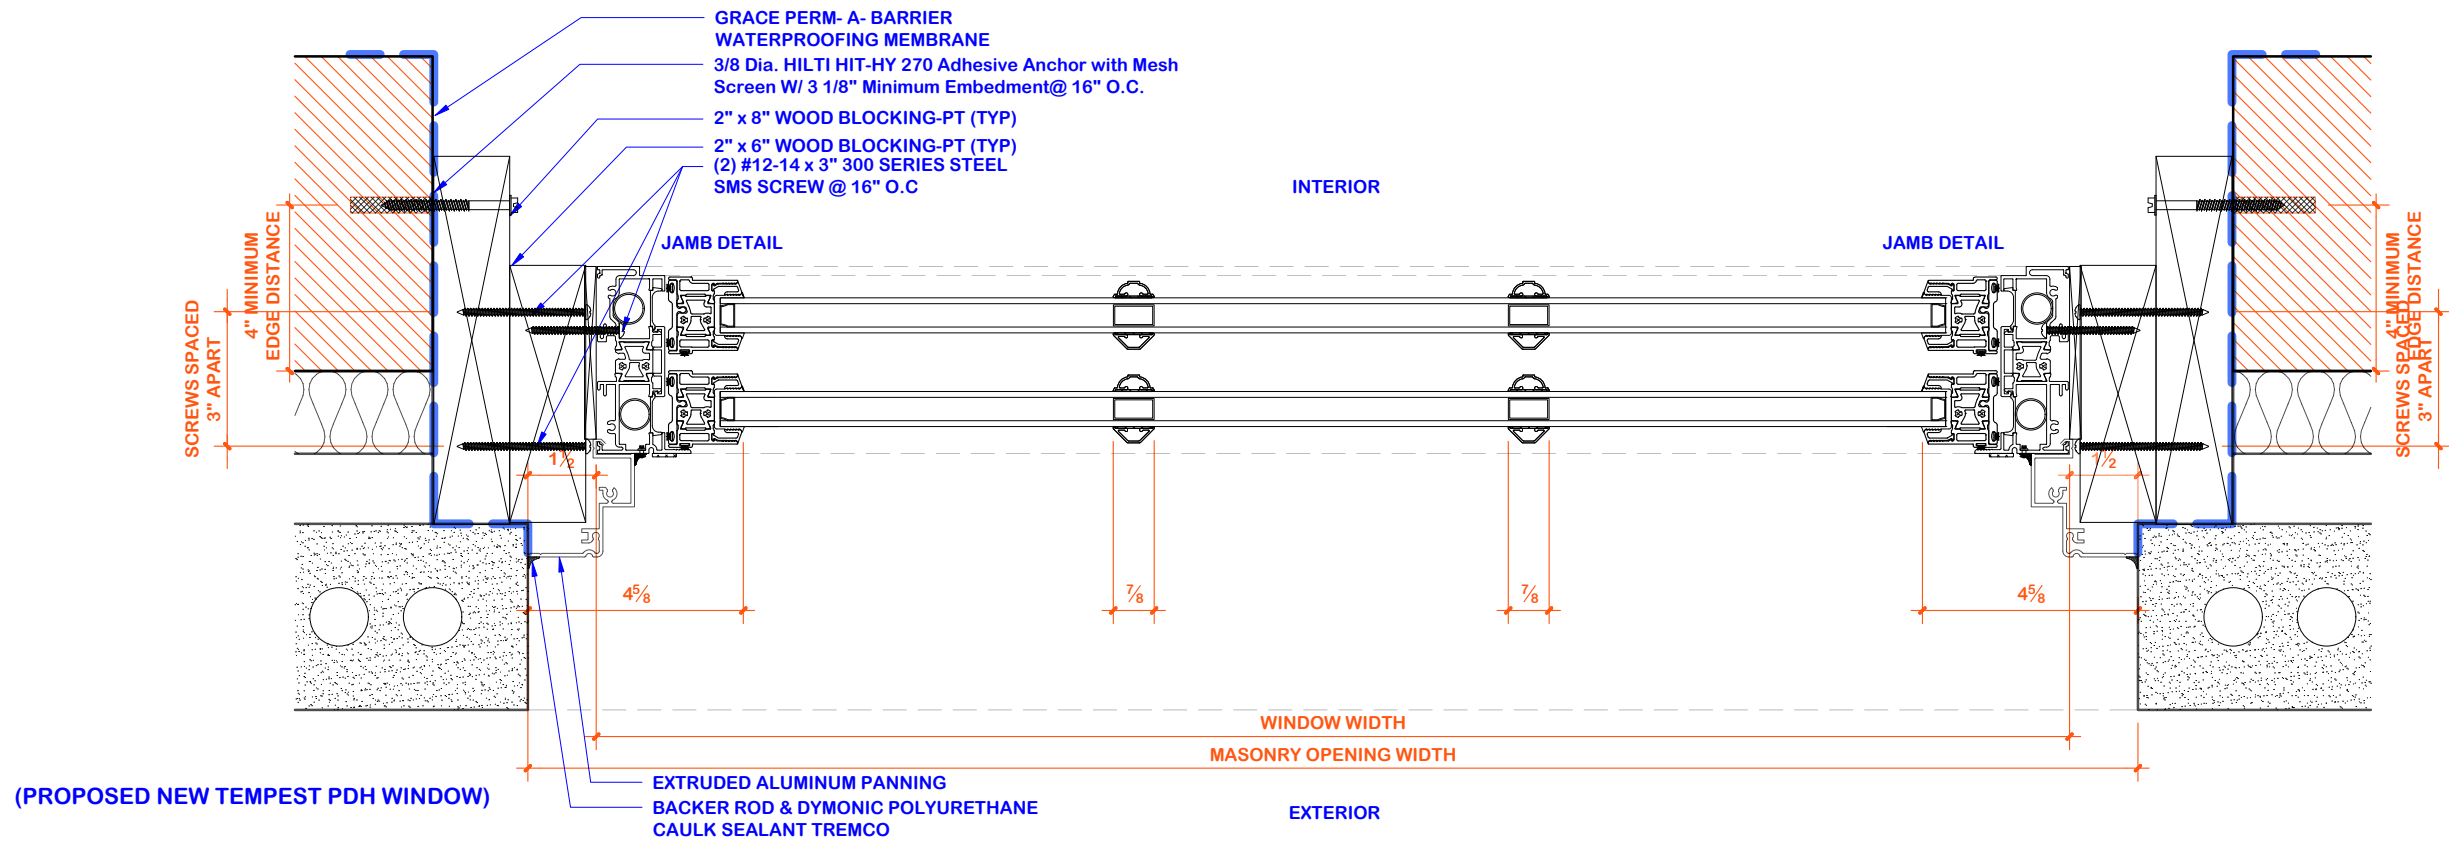

2 Horizontal Detail
HD-2 Openings **10**

HD2 Existing Door & Proposed Window Section Detail
Scale 1:4
Proposed Fasten Within Existing Masonry Opening & Wood Master Frame



Project Name and Address:
BERGSON, MITCHEL, Residence
1185 PARK AVENUE
Apartment, 1 AL

Drw. Title: Existing Door & Proposed Window Section Details				
Drw.	j. millan	Rev. 1	6/16/2025	Rev. 4
Date:	6/13/2025	Rev. 2	12/05/2025	Rev. 5
Scale:	1:4	Rev. 3	----	Rev. 6
Sheet:				HD-2


P:\PANORAMA BUILDING DIRECTORY\NEW YORK CITY\Manhattan\East_side\Park Avenue\1185Park (MP)\A1-AL Drawings\LPC Drawings\Revisions\12-1-2025\1185- Park Avenue- 1 AL - LPC Drawings.dwg

HD3

Proposed Window Section Detail

Proposed Fasten Within New Masonry Opening

Scale 1:4

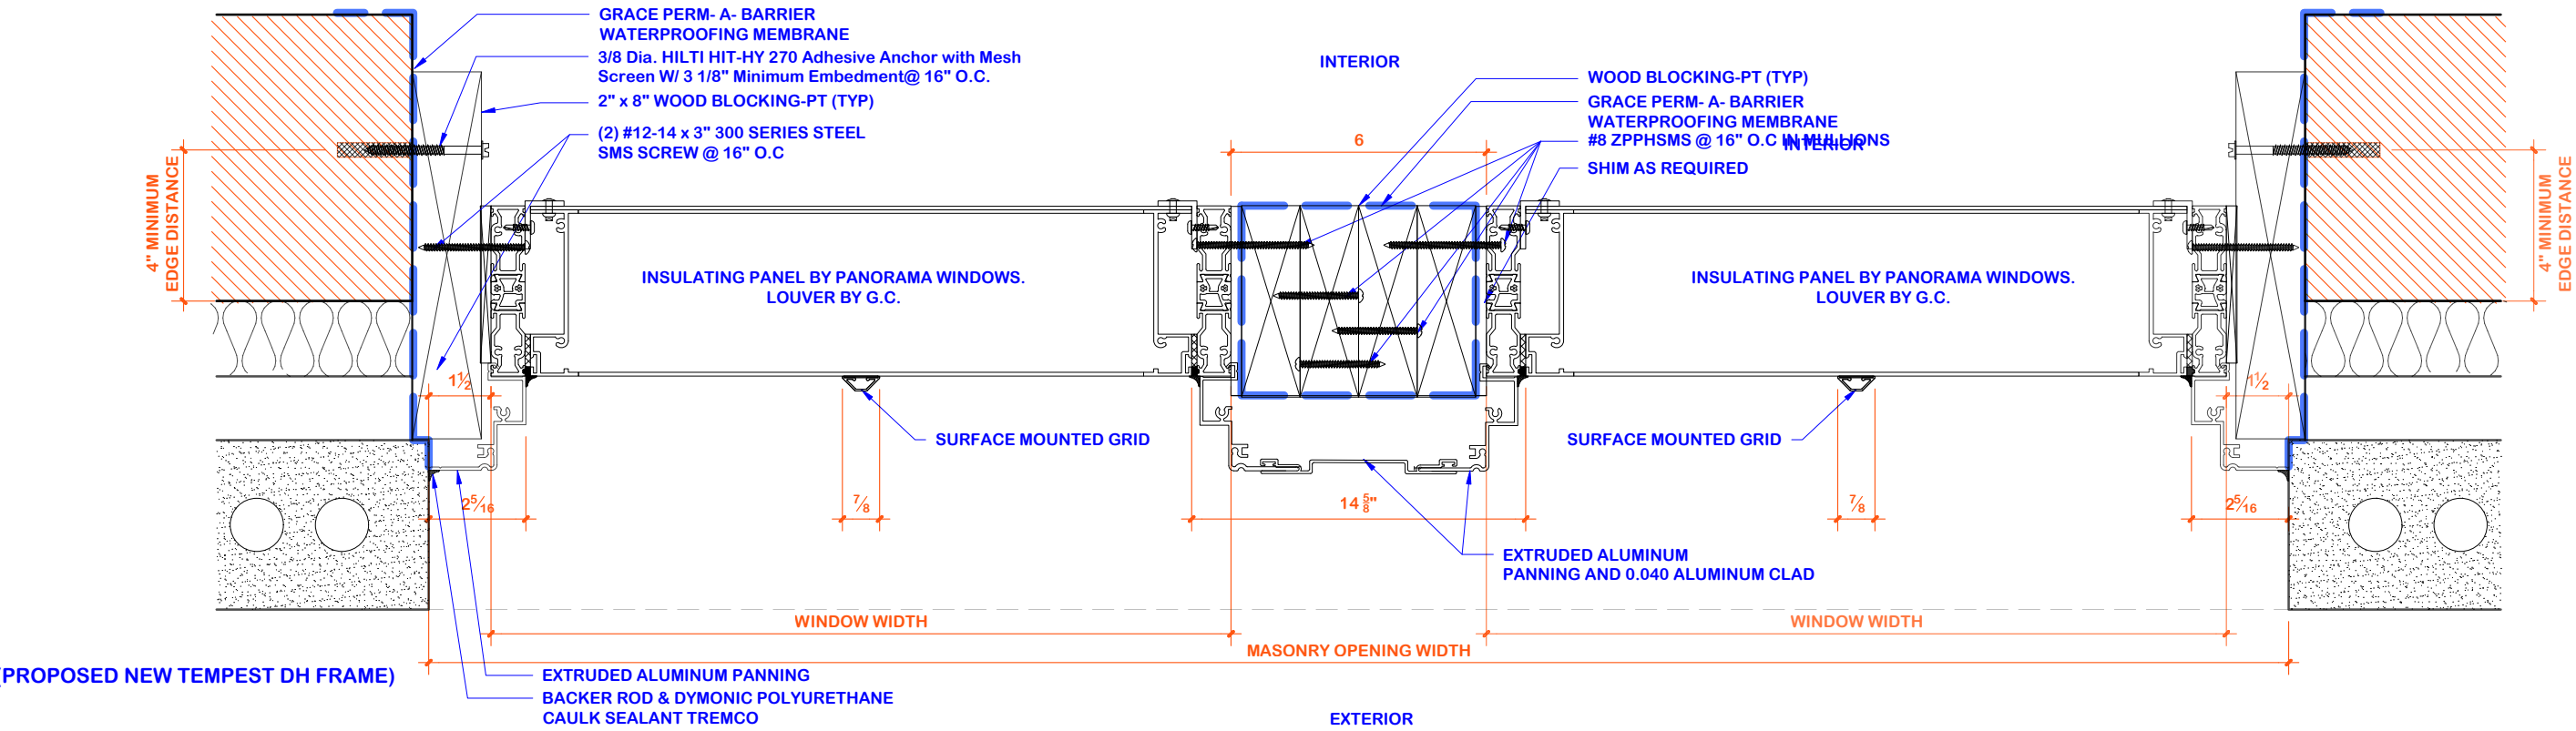

1

Horizontal Detail

23A

PANORAMA
PANORAMA WINDOWS, LTD.
767 East 132nd Street
Bronx, New York 10454

Project Name and Address:


BERGSON, MITCHEL, Residence
1185 PARK AVENUE
Apartment, 1 AL

Proposed Window Section Details			
Drw.	j. millan	Rev. 1	6/16/2025
Date:	6/13/2025	Rev. 2	12/05/2025
Scale:	1:4	Rev. 3	----

Sheet: **HD-3**



Existing Windows Condition - 94th Street
(Showing Existing Window Openings With Louvers)

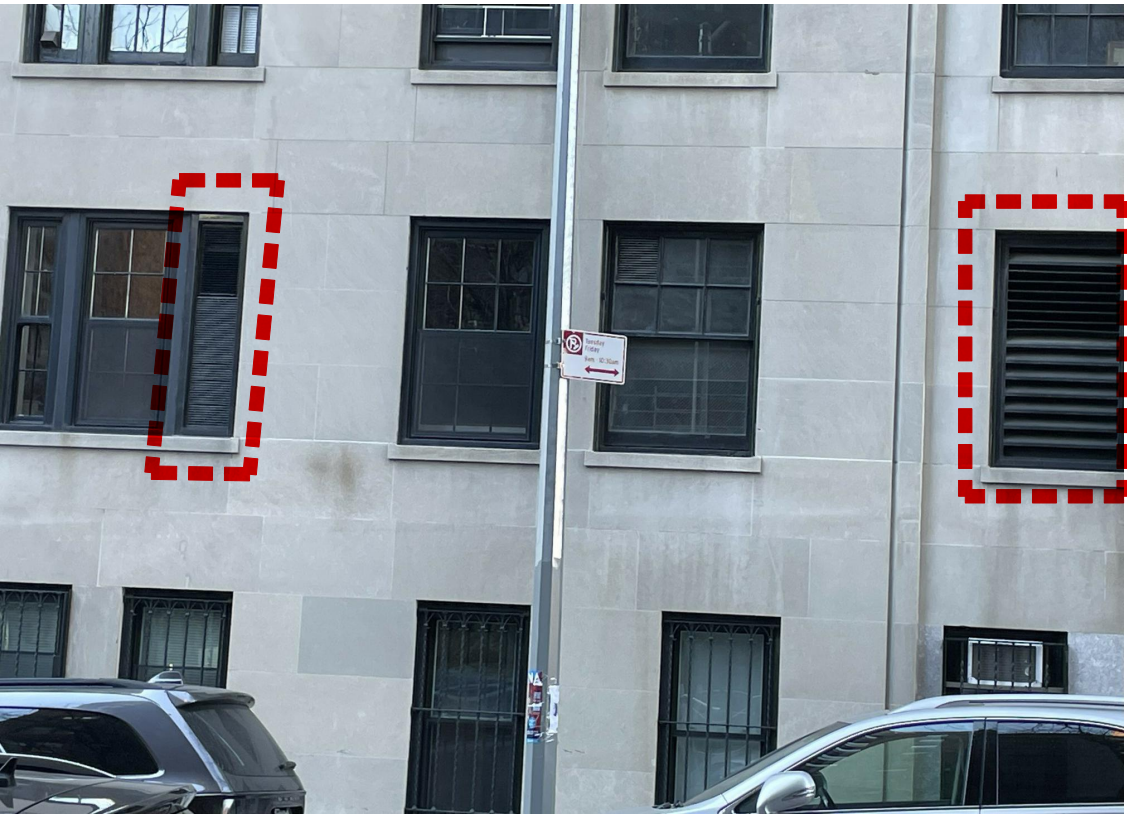

Existing Windows Condition - 94th Street
(Showing Existing Window Openings With Louvers)



Existing Windows Condition - 94th Street
(Showing Existing Window Openings With Louvers)

Client Approval

Date:

Sign:



PANORAMA
PANORAMA WINDOWS, LTD.
767 East 132nd Street
Bronx, New York 10454

Project Name and Address:

BERGSON, MITCHEL, Residence
1185 PARK AVENUE
Apartment, 1 AL

Drw. Title:

Existing Windows - North Facade (94th Street)

Drw. j. millan

Rev. 1 6/16/2025

Rev. 4 ----

Sheet:

Date: 6/13/2025

Rev. 2 12/05/2025

Rev. 5 ----

ANN-1

Scale: 1:40

Rev. 3 ----

Rev. 6 ----



Existing Windows Condition - 94th Street
(Showing Existing Window Openings With Louvers)



Existing Windows Condition - 94th Street
(Showing Existing Window Openings With Louvers)



Existing Windows Condition - 94th Street
(Showing Existing Window Openings With Louvers)



PANORAMA
PANORAMA WINDOWS, LTD.
767 East 132nd Street
Bronx, New York 10454

Project Name and Address:

BERGSON, MITCHEL, Residence
1185 PARK AVENUE
Apartment,1 AL

Drw. Title:

Existing Windows - North Facade (94th Street)

Drw.	j. millan	Rev. 1	6/16/2025	Rev. 4	----
Date:	6/13/2025	Rev. 2	12/05/2025	Rev. 5	----
Scale:	1:40	Rev. 3	----	Rev. 6	----

Sheet:

ANN-2



Existing Windows Condition - North Courtyard



Existing Windows Condition - North Courtyard



Existing Windows Condition - North Courtyard
(Showing Proposed Window Opening for Louver)



PANORAMA
PANORAMA WINDOWS, LTD.
767 East 132nd Street
Bronx, New York 10454

Project Name and Address:

BERGSON, MITCHEL, Residence
1185 PARK AVENUE
Apartment,1 AL

Drw. Title:

Existing Windows - North Courtyard

Drw.	j. millan	Rev. 1	6/16/2025	Rev. 4	----
Date:	6/13/2025	Rev. 2	12/05/2025	Rev. 5	----
Scale:	1:40	Rev. 3	----	Rev. 6	----

Sheet:

ANN-3



Existing Windows Condition - South Courtyard



Existing Windows Condition - South Courtyard



Existing Windows Condition - South Courtyard



PANORAMA

PANORAMA WINDOWS, LTD.

767 East 132nd Street

Bronx, New York 10454

Project Name and Address:


BERGSON, MITCHEL, Residence
1185 PARK AVENUE
Apartment,1 AL

Drw. Title:


Existing Windows - South Courtyard

Drw.	j. millan	Rev. 1	6/16/2025	Rev. 4	----
Date:	6/13/2025	Rev. 2	12/05/2025	Rev. 5	----
Scale:	1:40	Rev. 3	----	Rev. 6	----



Sheet:
ANN-4

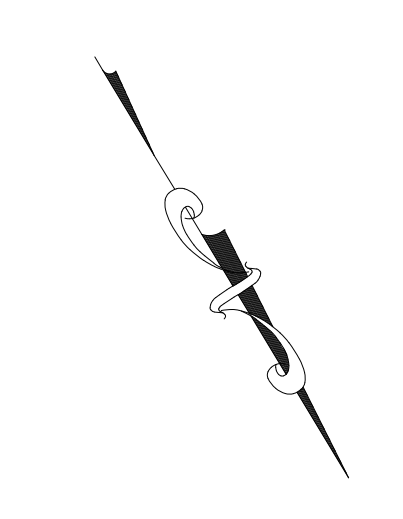


1 EXISTING NORTH ELEVATION (94TH STREET)
1/4" = 1'-0"

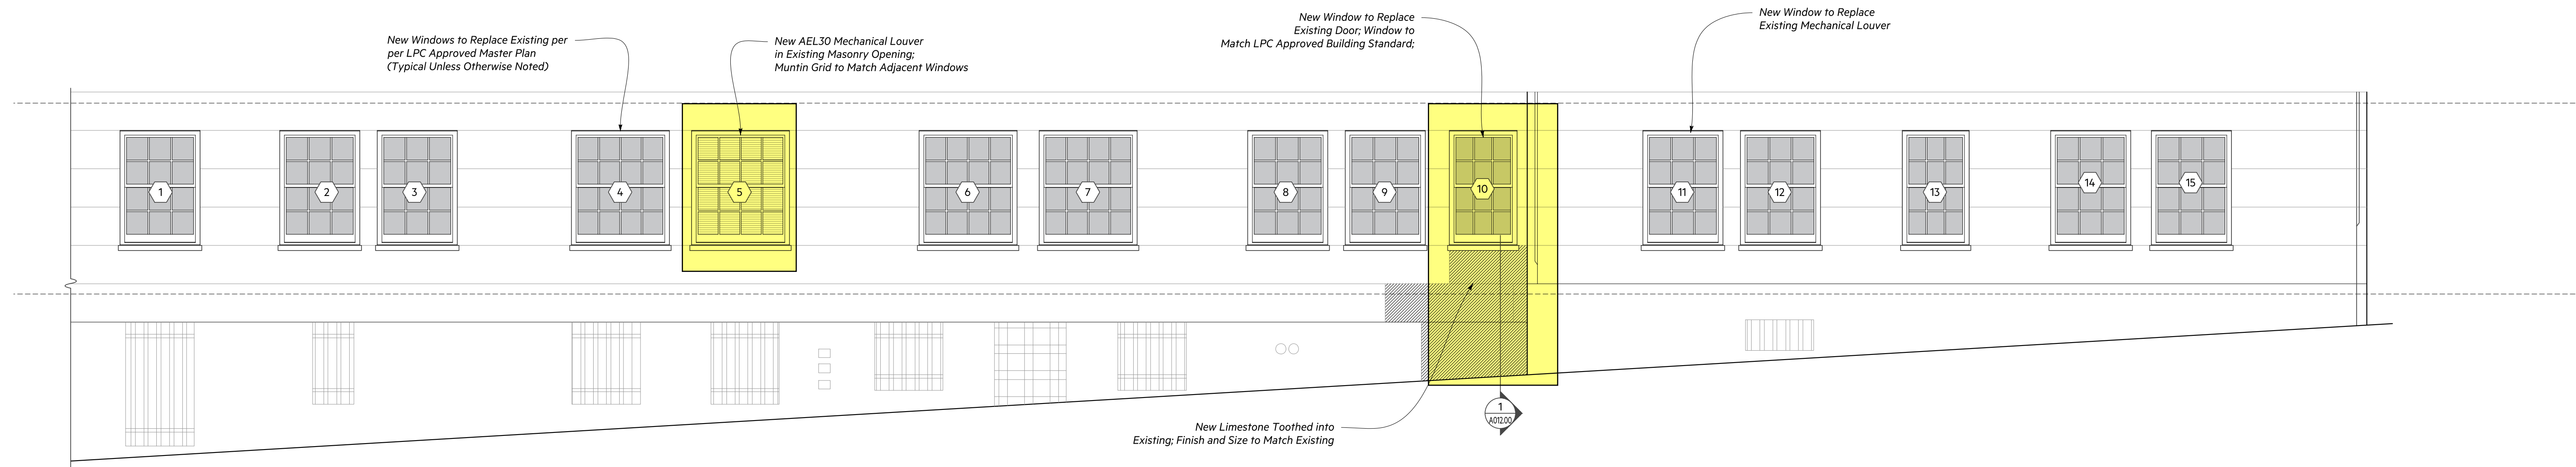

2 PROPOSED NORTH ELEVATION (94TH STREET)
1/4" = 1'-0"

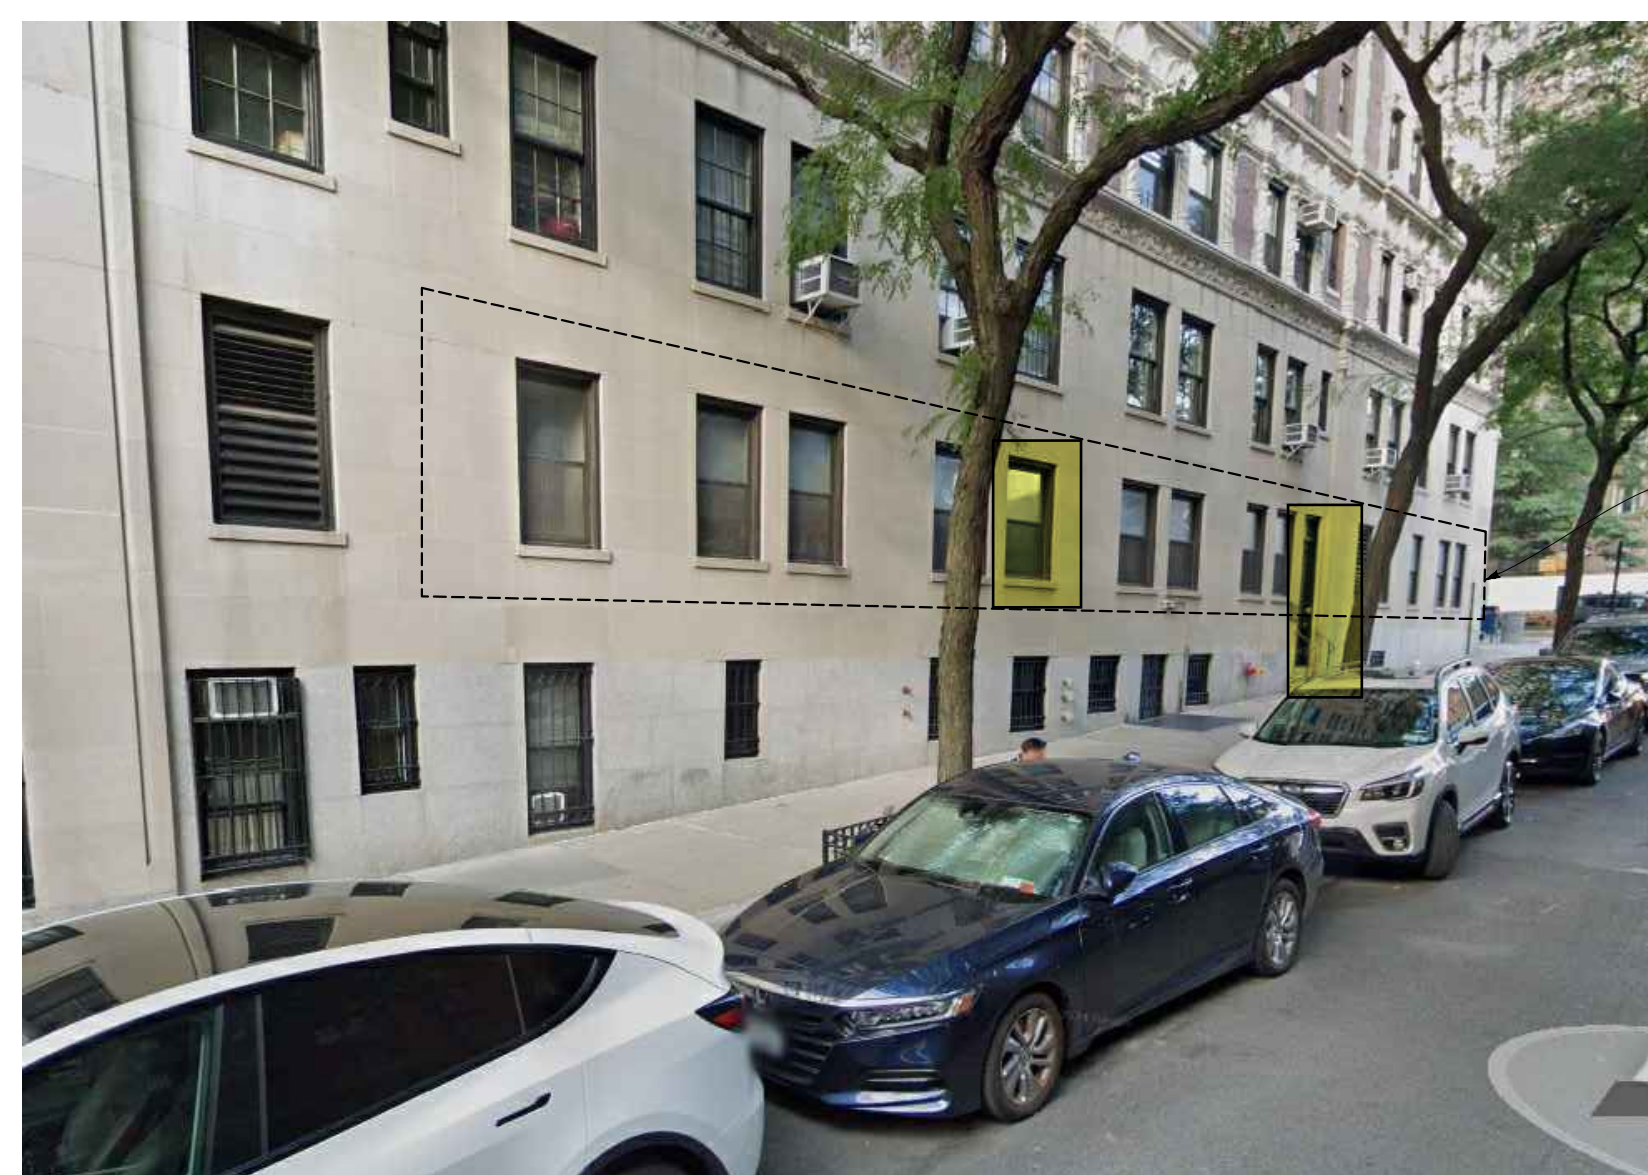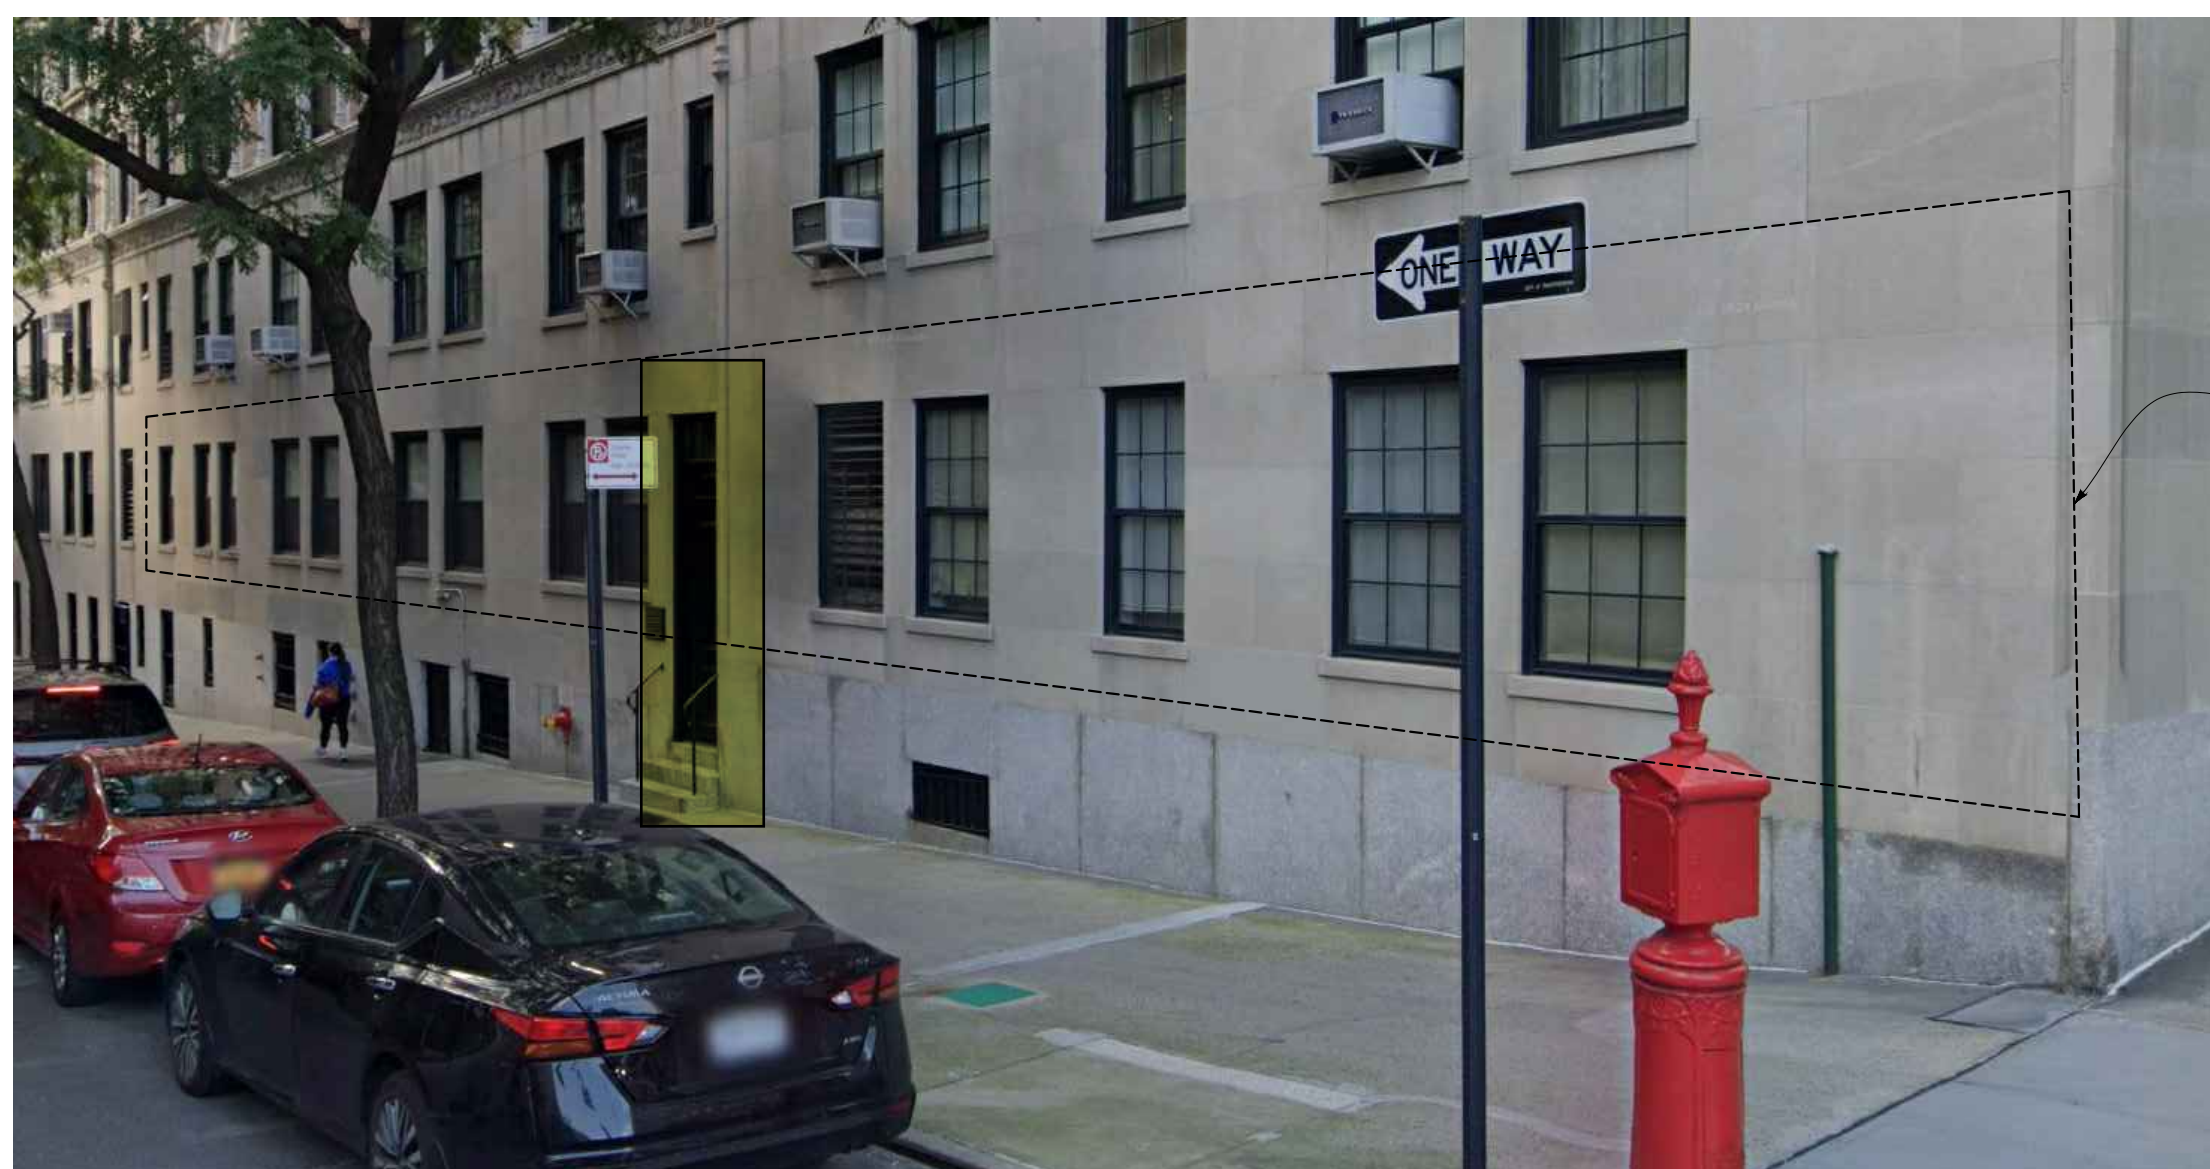

3 EXISTING PHOTOS (94TH STREET)
NTS

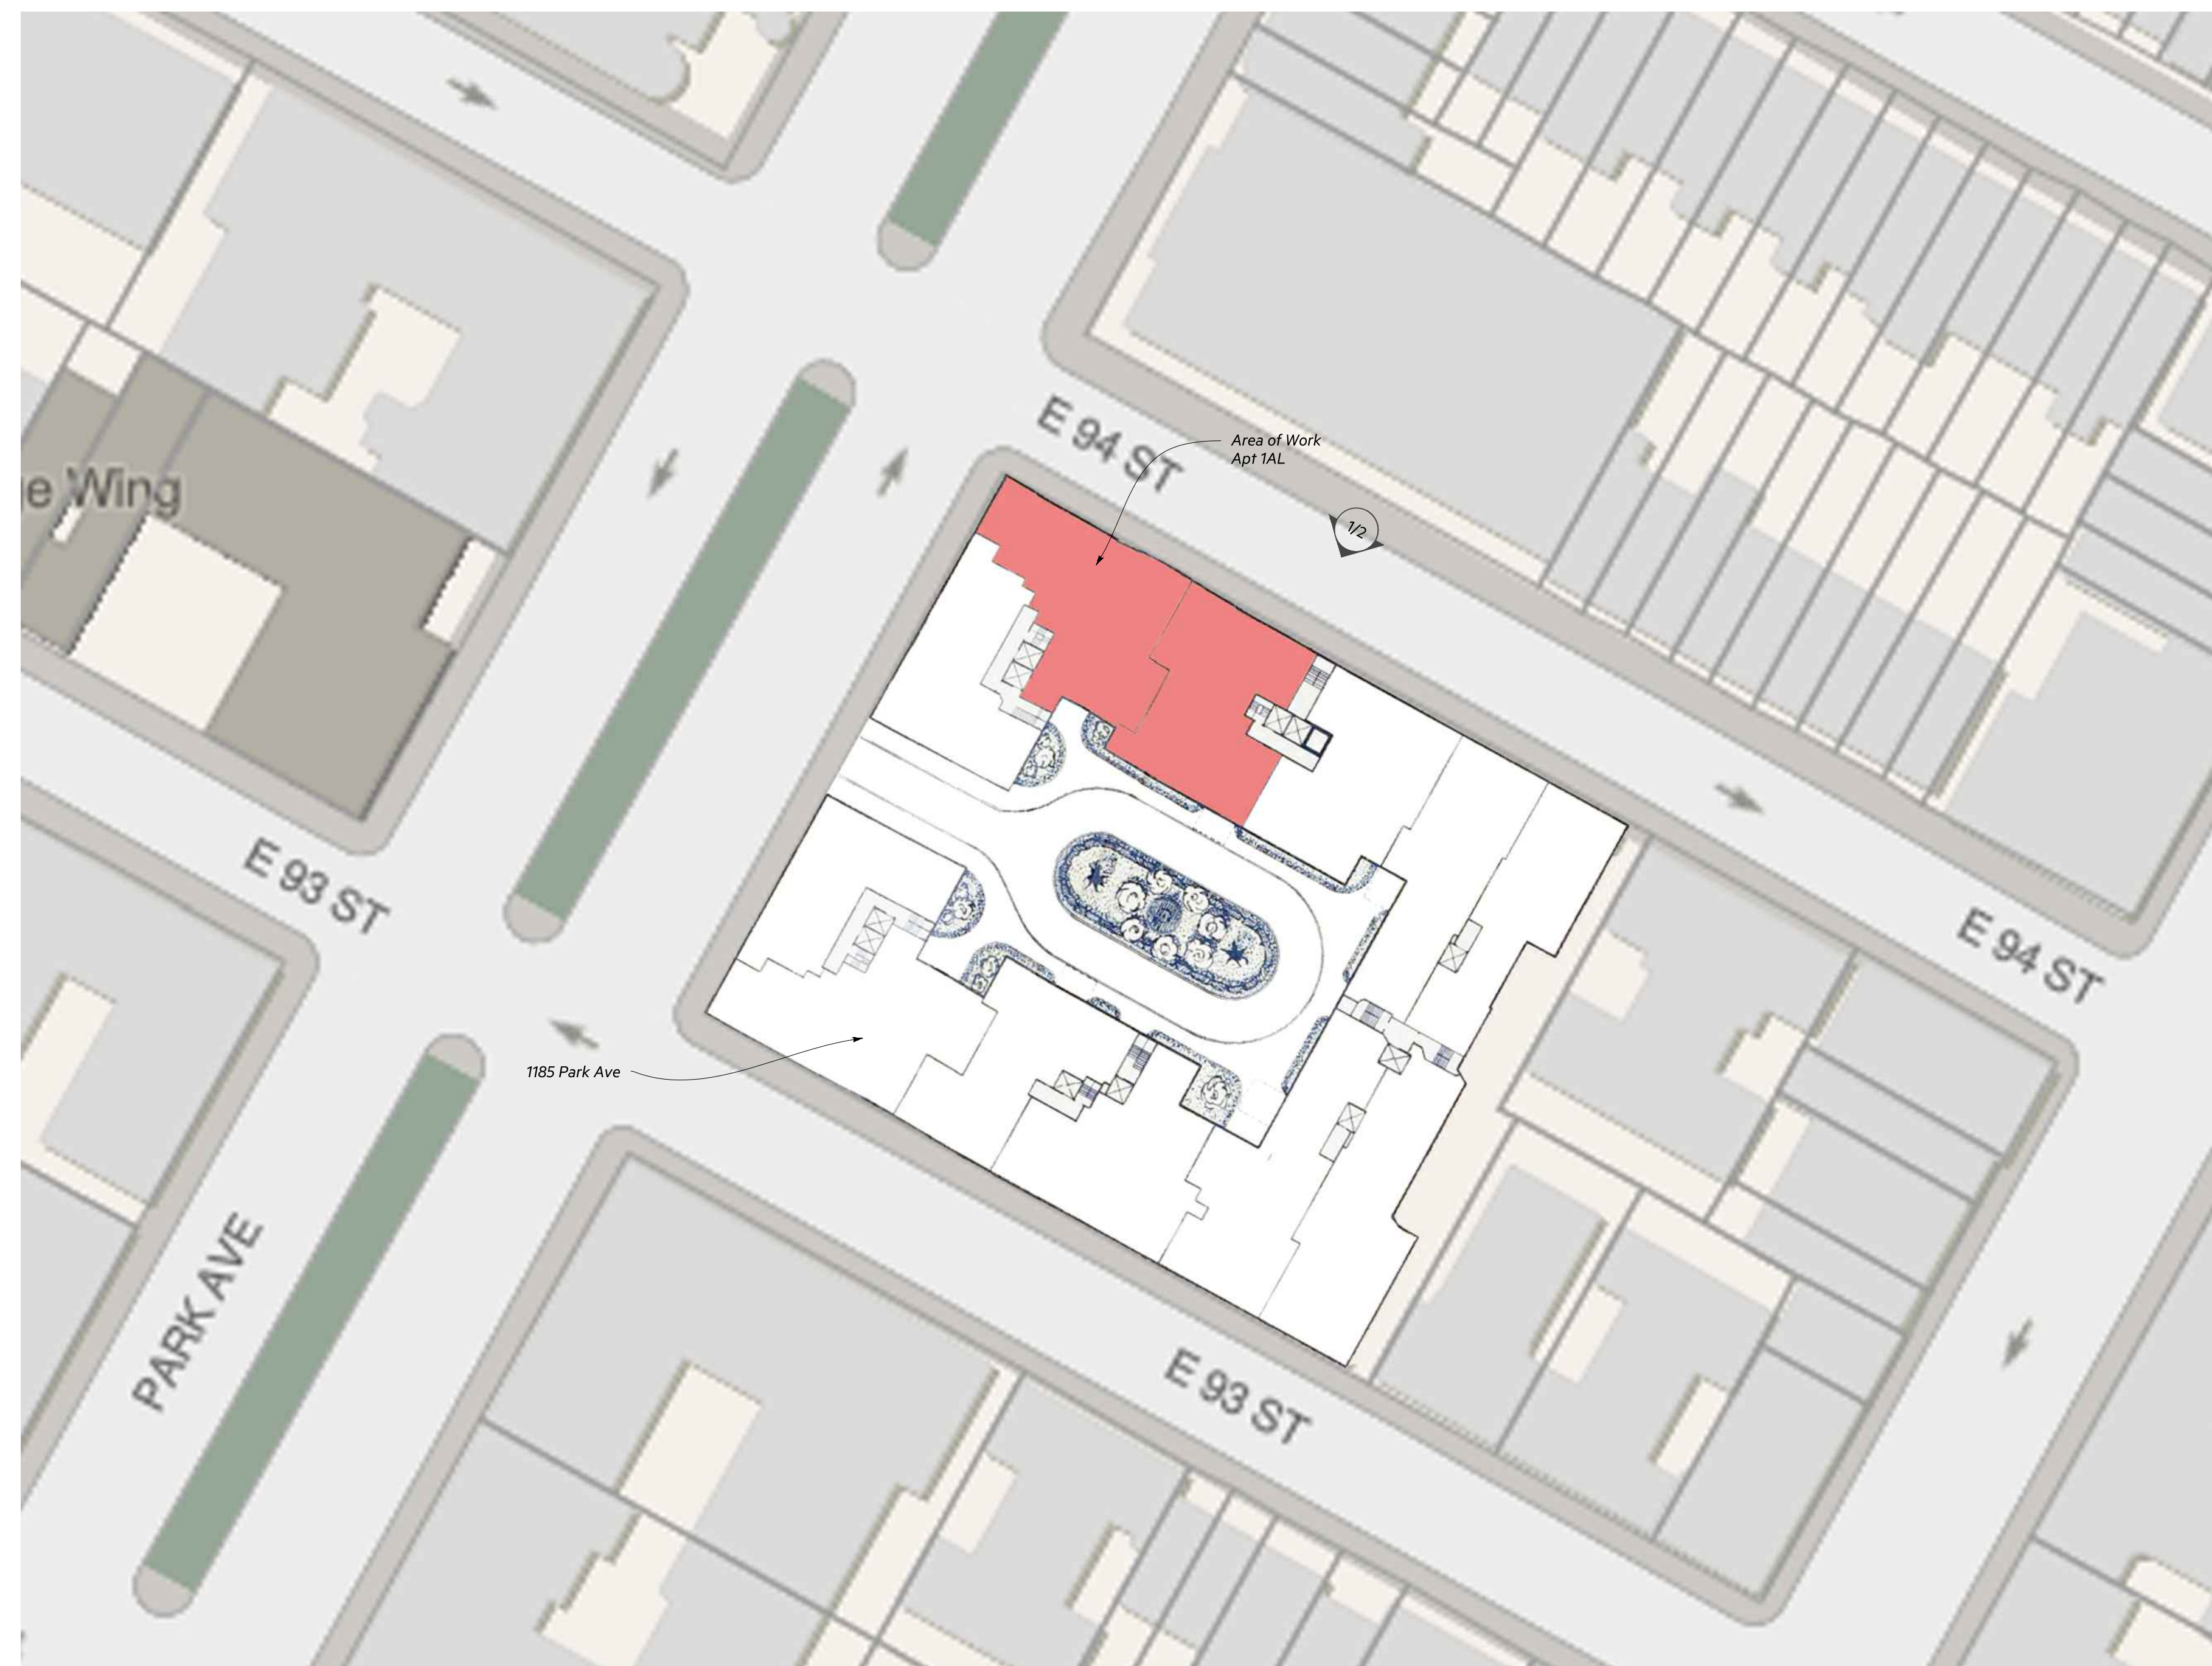

4 KEY PLAN
NTS

12/8/25	ISSUED TO LPC
10/31/25	ISSUED BLDG. MANAGEMENT
10/03/25	ISSUED TO BLDG. MANAGEMENT FOR PRELIMINARY REVIEW
09/26/25	ISSUED TO BLDG. MANAGEMENT FOR PRELIMINARY REVIEW
09/11/25	ISSUED TO BLDG. MANAGEMENT FOR PRELIMINARY REVIEW
09/09/25	ISSUED TO BLDG. MANAGEMENT FOR PRELIMINARY REVIEW
5/29/25	ISSUED TO BLDG. MANAGEMENT FOR PRELIMINARY REVIEW
4/7/25	ISSUED TO BLDG. MANAGEMENT FOR PRELIMINARY REVIEW




PROJECT:
ALTERATIONS TO
1185 Park Ave
APARTMENT 1AL
NEW YORK, NEW YORK


SHEET TITLE:
Exterior
Elevations

SEAL & SIGNATURE: DATE: 4/7/2025
SCALE: AS NOTED
DRAWN BY: JPF
SHEET:

A010.0

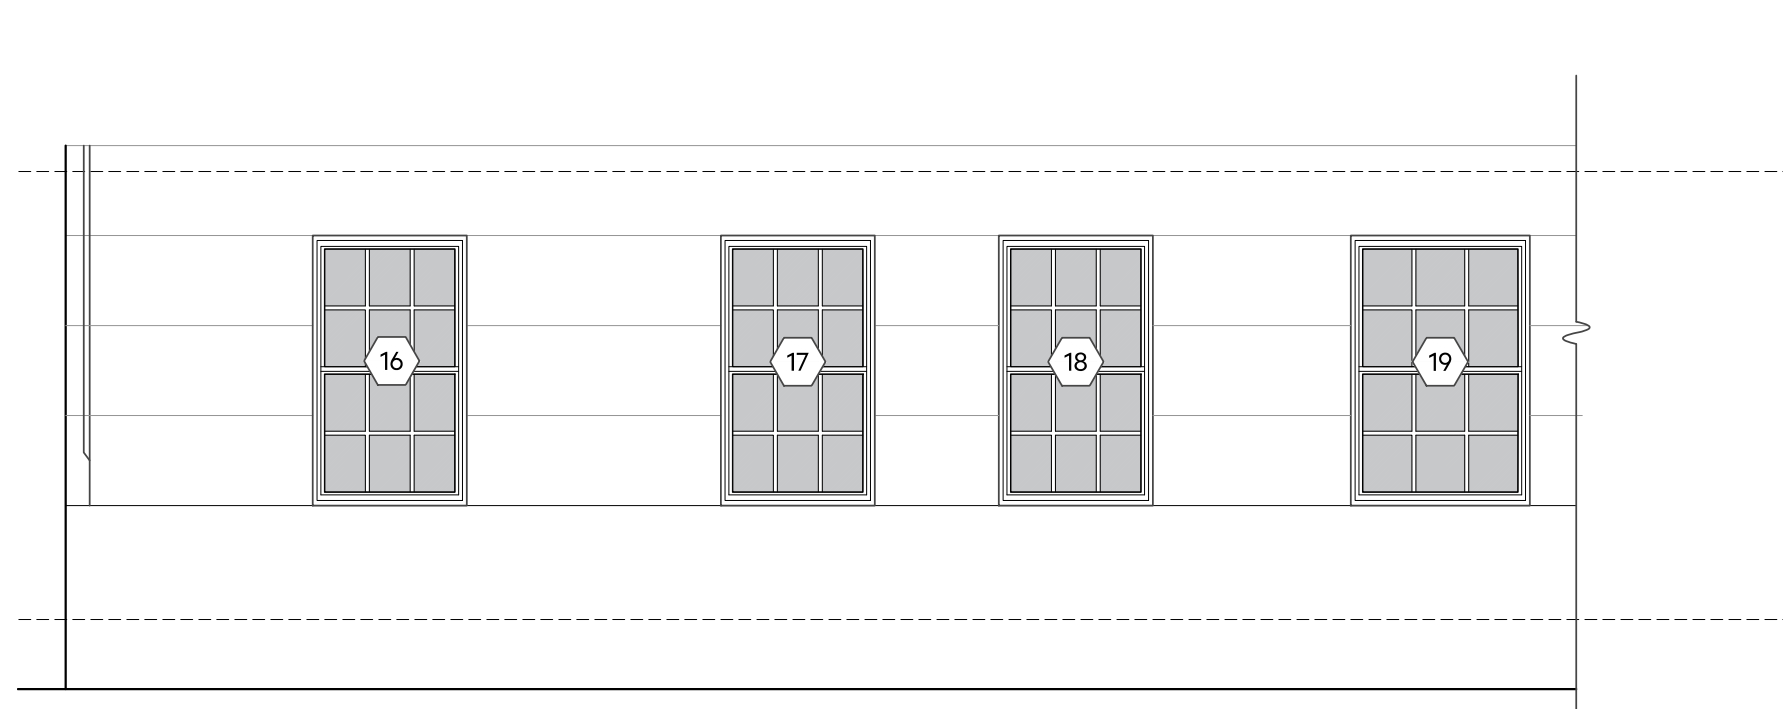

1 EXISTING WEST ELEVATION (PARK AVE)
1/4" = 1'-0"

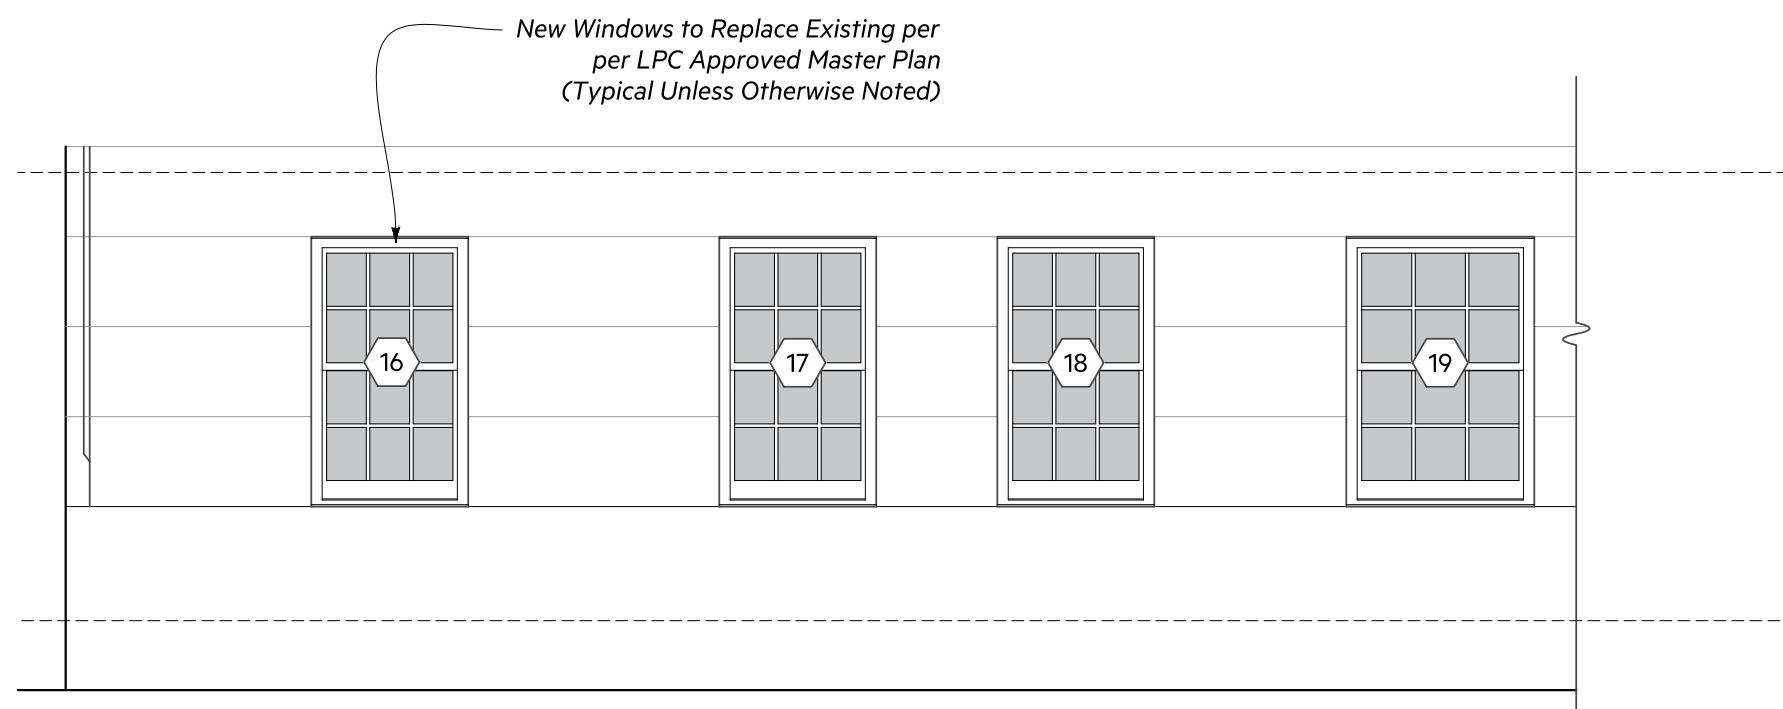


2 PROPOSED WEST ELEVATION (PARK AVE)
1/4" = 1'-0"




3 EXISTING SOUTH ELEVATION (COURTYARD)
1/4" = 1'-0"



4 PROPOSED SOUTH ELEVATION (COURTYARD)
1/4" = 1'-0"

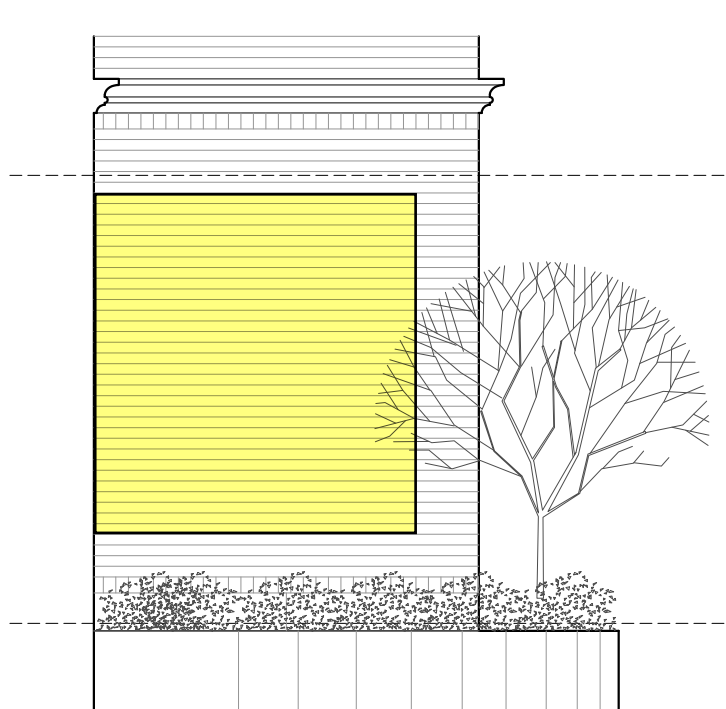

5 EXISTING WEST ELEVATION (COURTYARD)
1/4" = 1'-0"

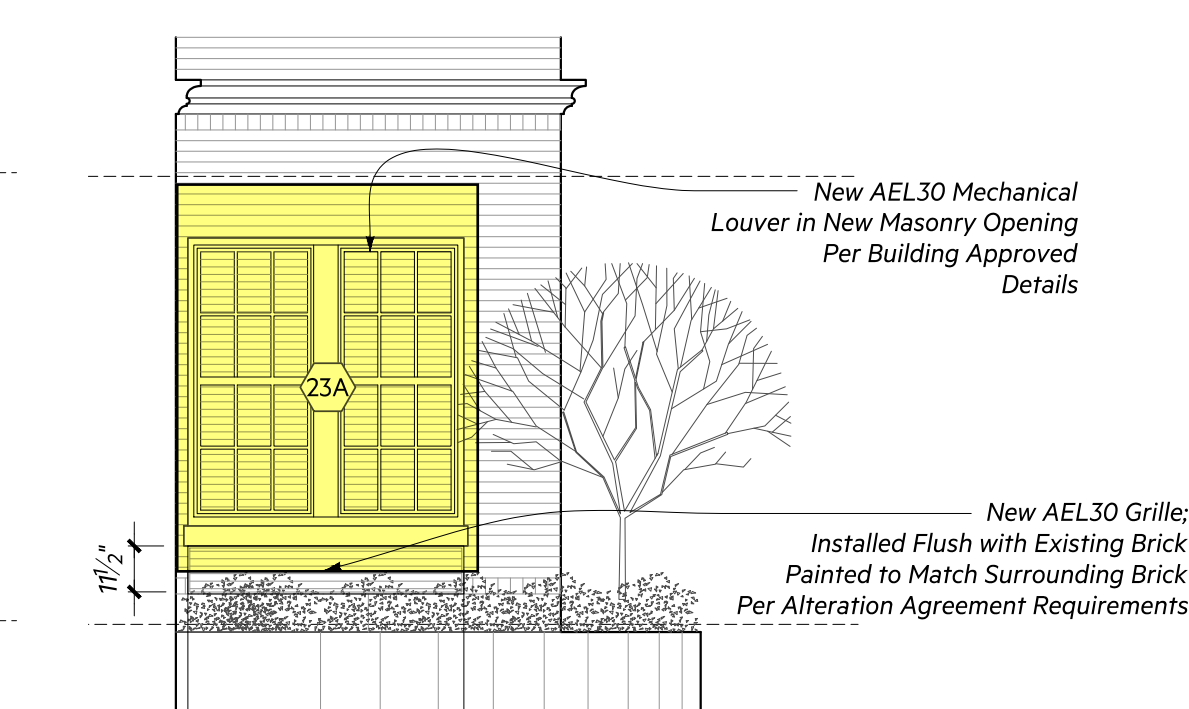


6 PROPOSED WEST ELEVATION (COURTYARD)
1/4" = 1'-0"




7 EXISTING PHOTO (PARK AVE)
NTS



8 EXISTING PHOTOS (COURTYARD)
NTS

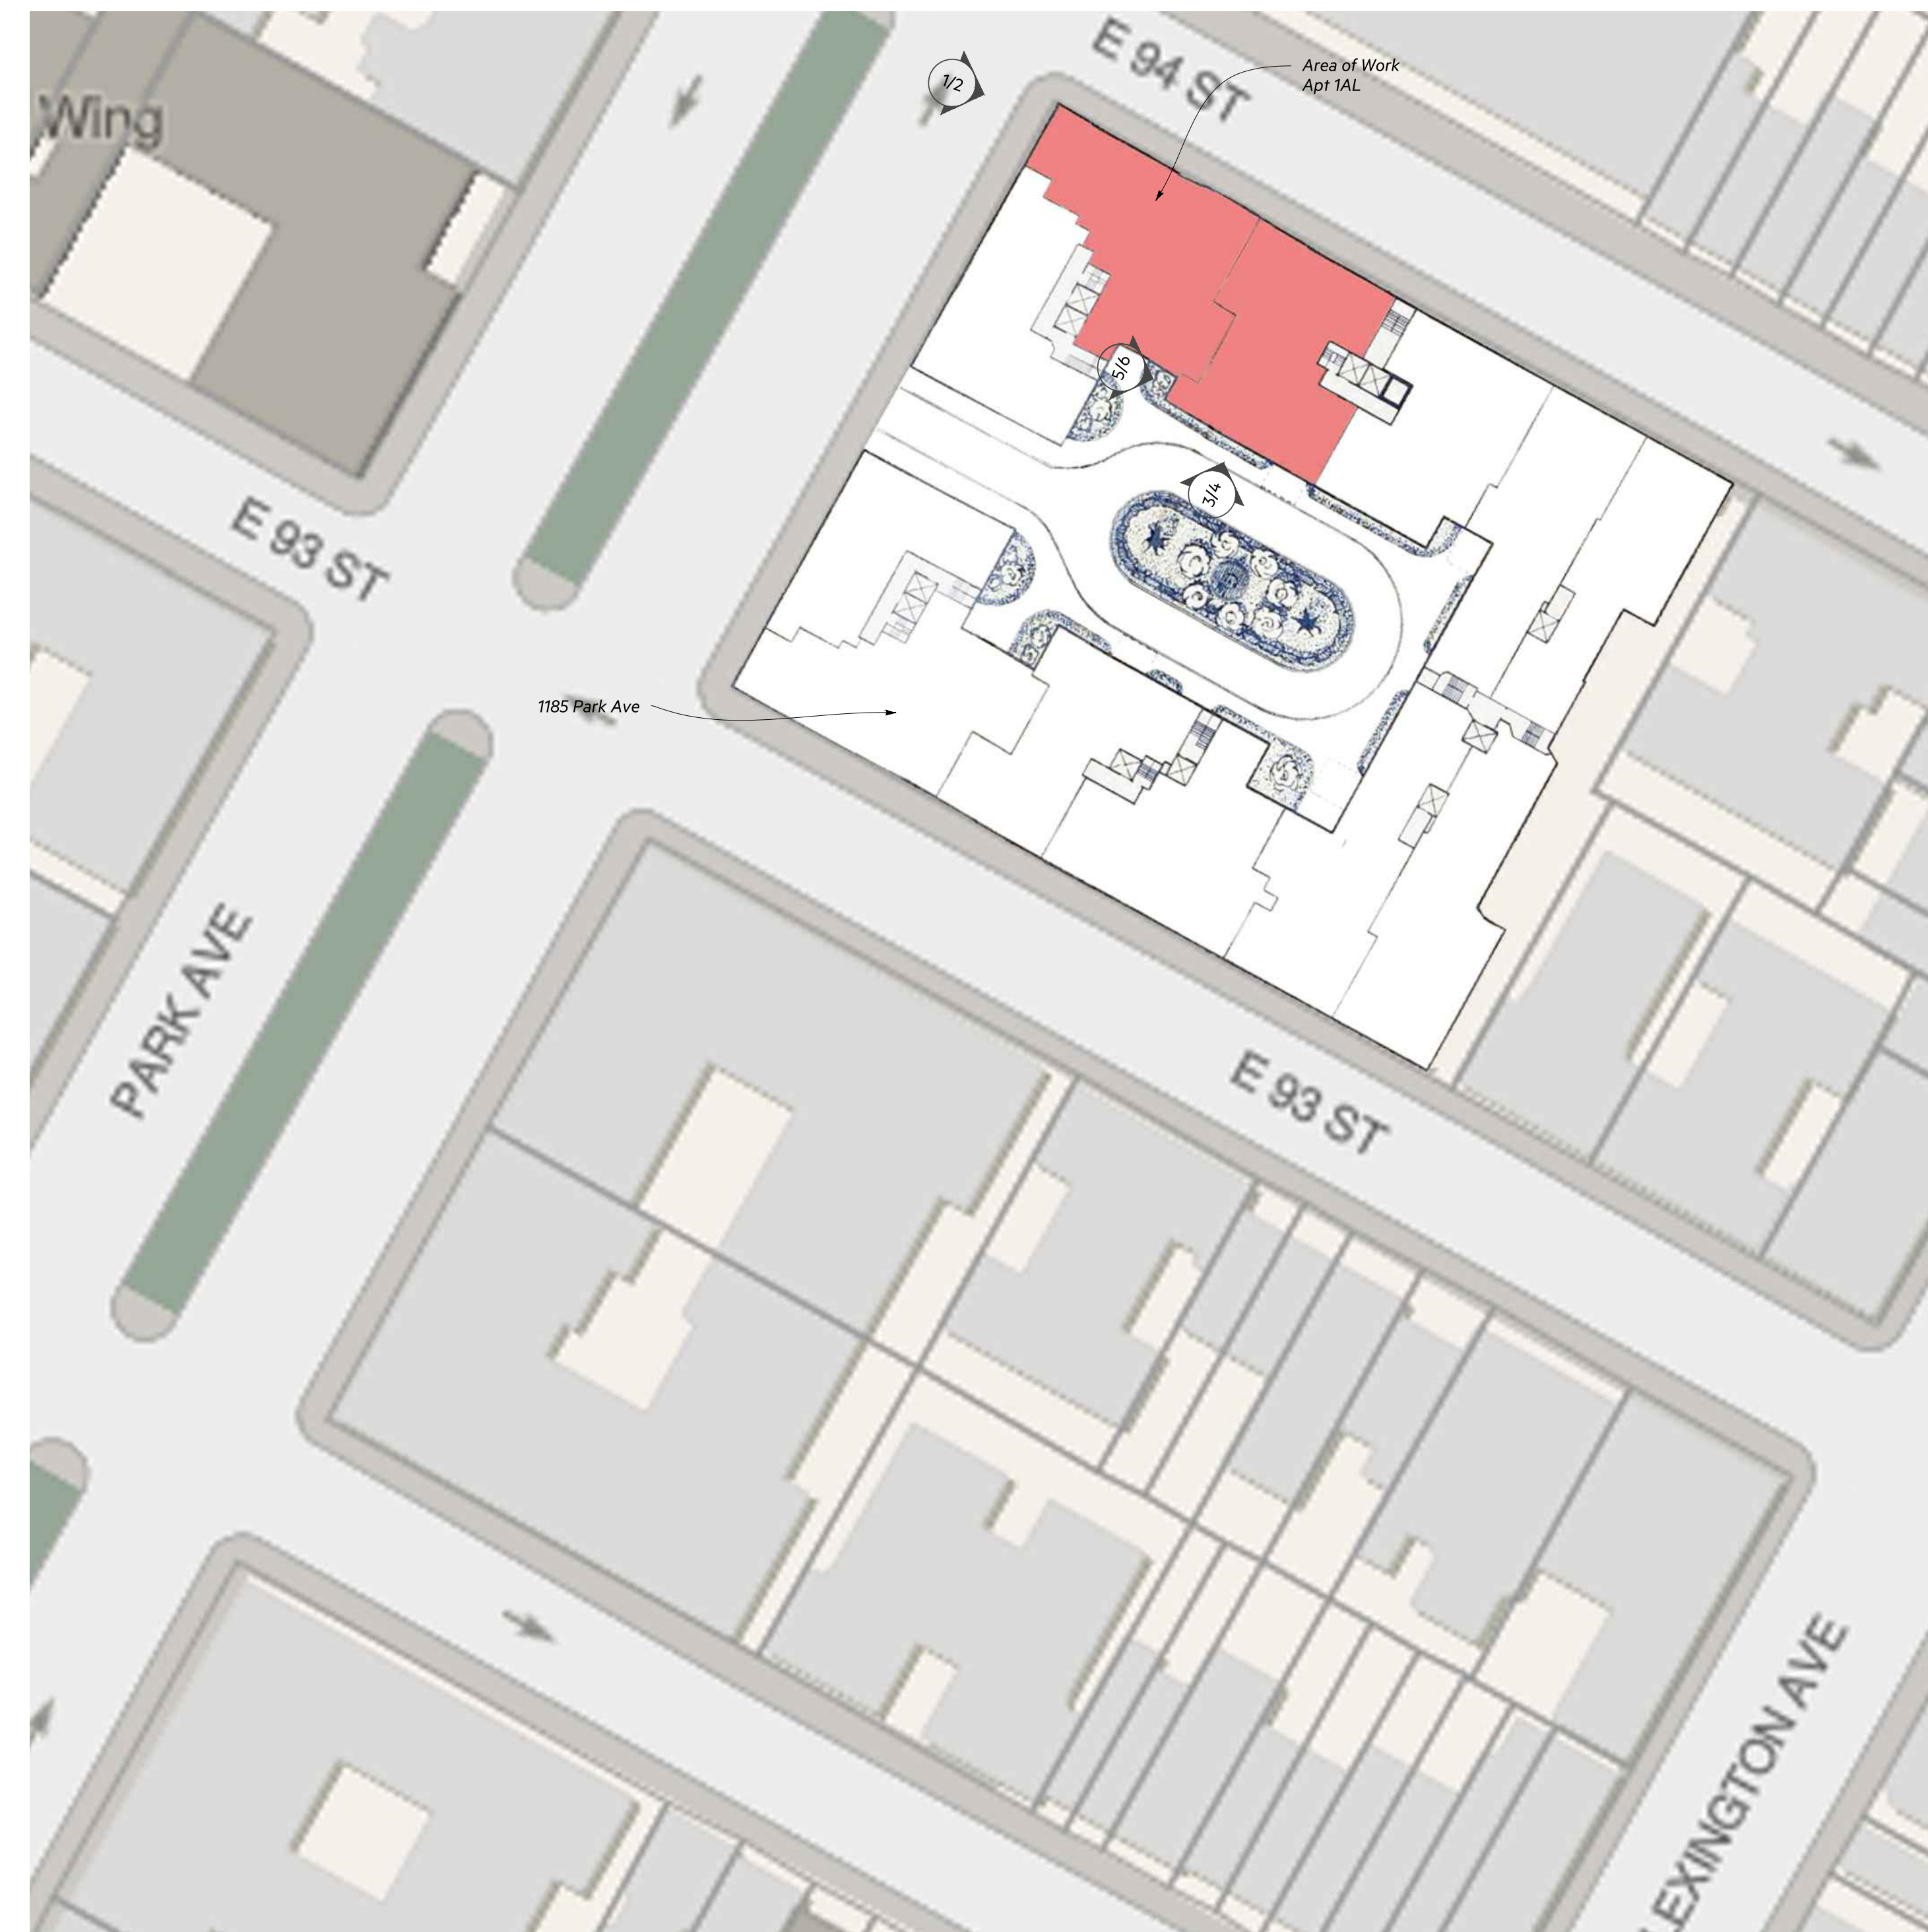

9 KEY PLAN
NTS

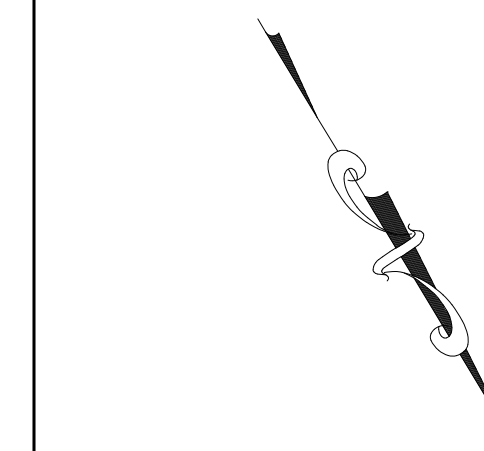

12/8/25	ISSUED TO LPC
10/31/25	ISSUED BLDG. MANAGEMENT
10/03/25	ISSUED TO BLDG. MANAGEMENT FOR PRELIMINARY REVIEW
09/26/25	ISSUED TO BLDG. MANAGEMENT FOR PRELIMINARY REVIEW
09/11/25	ISSUED TO BLDG. MANAGEMENT FOR PRELIMINARY REVIEW
09/09/25	ISSUED TO BLDG. MANAGEMENT FOR PRELIMINARY REVIEW
5/29/25	ISSUED TO BLDG. MANAGEMENT FOR PRELIMINARY REVIEW
4/7/25	ISSUED TO BLDG. MANAGEMENT FOR PRELIMINARY REVIEW




PROJECT:
ALTERATIONS TO
1185 Park Ave
APARTMENT 1AL
NEW YORK, NEW YORK


SHEET TITLE:
Exterior
Elevations

SEAL & SIGNATURE: DATE: 4/7/2025
SCALE: AS NOTED
DRAWN BY: JPF
SHEET:


A011.0

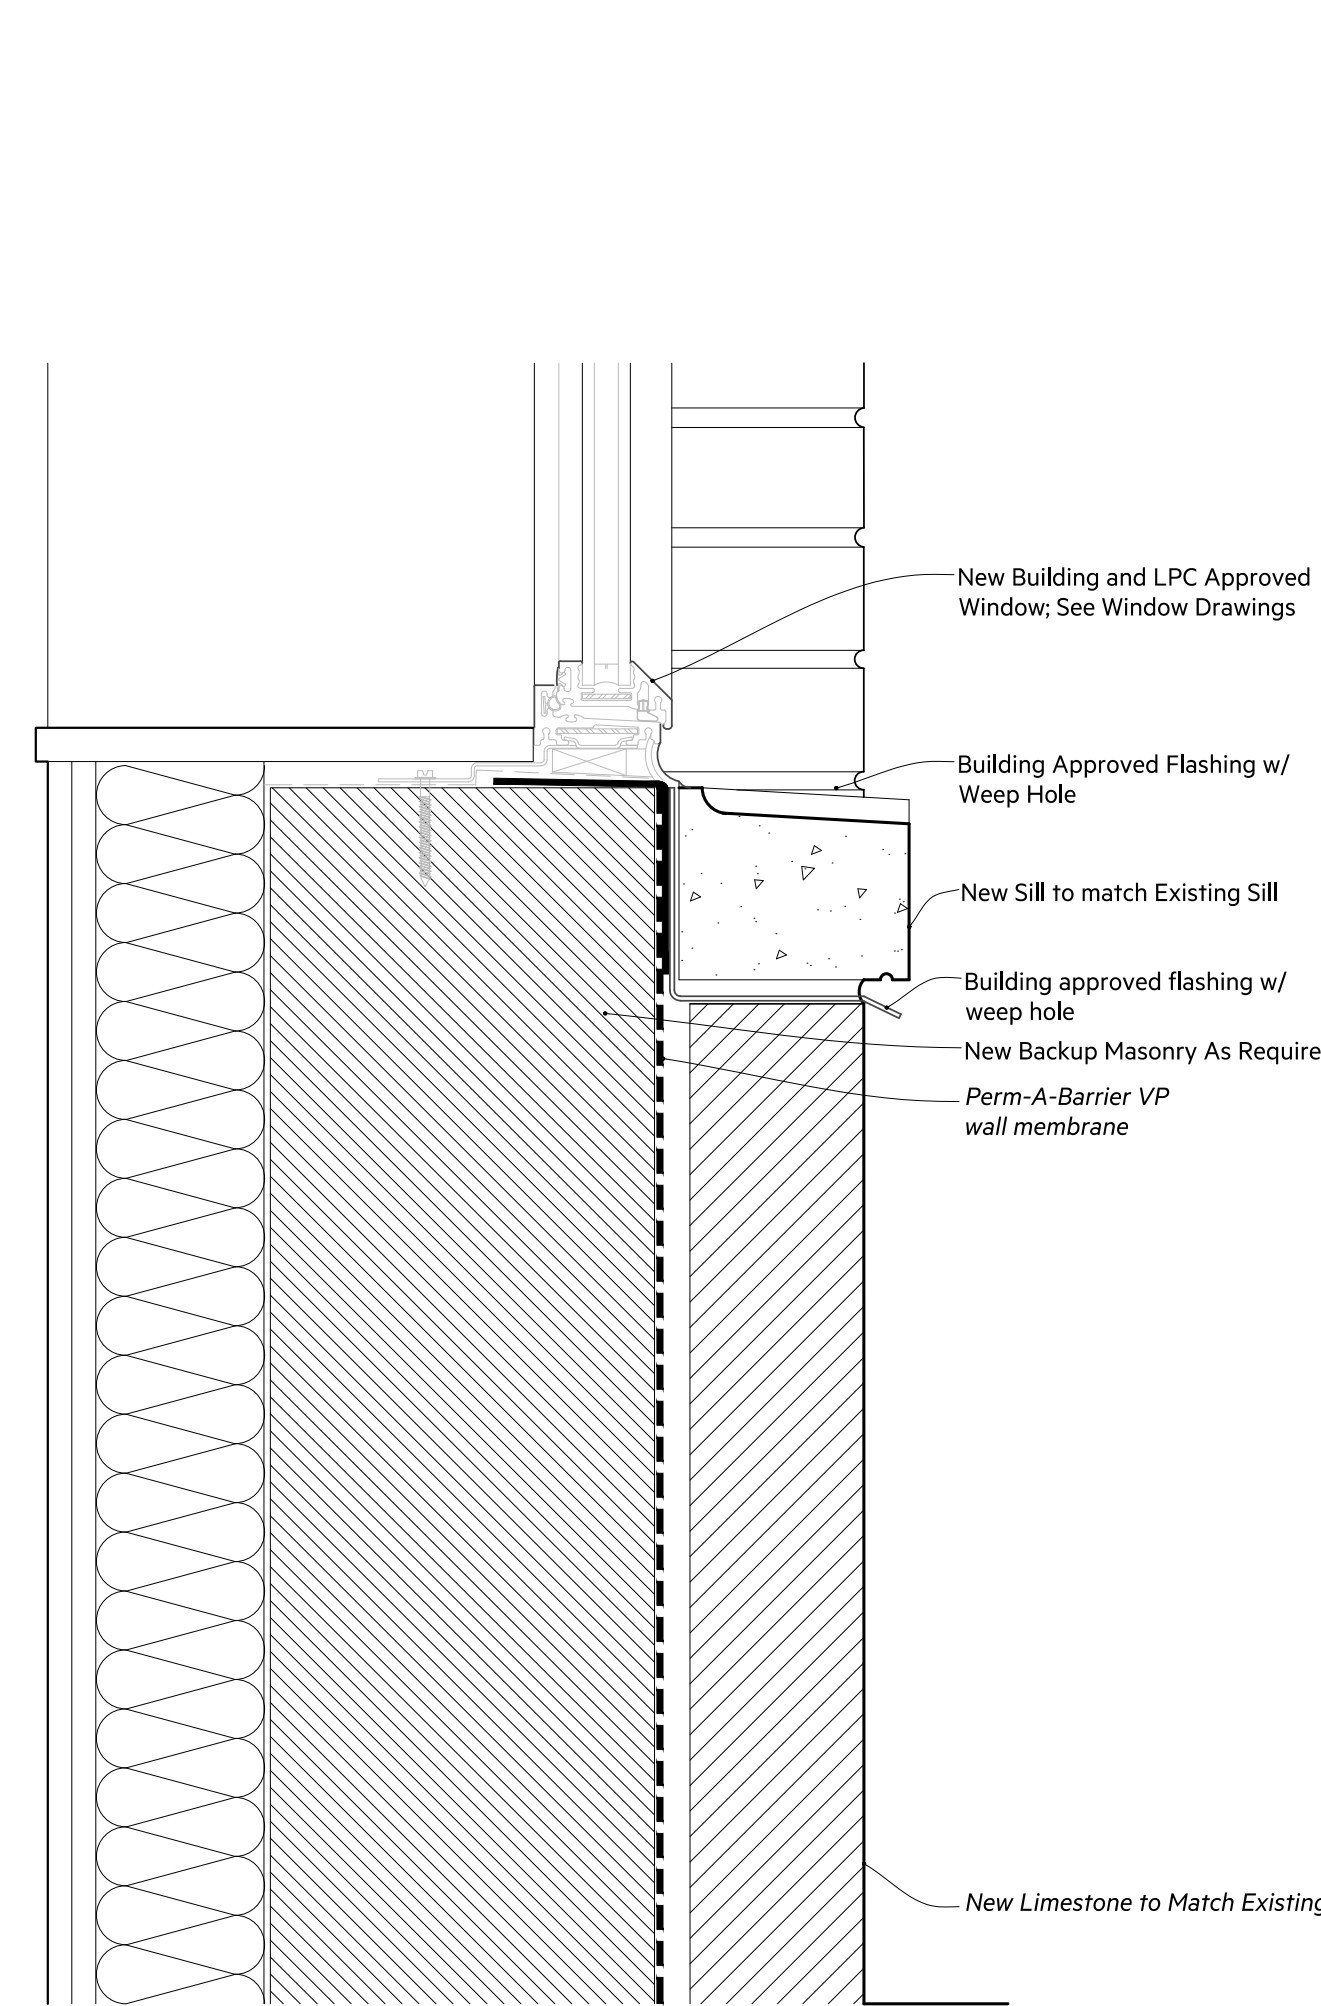


1 INFILL DETAIL @ WINDOW 10
3" = 1'-0"

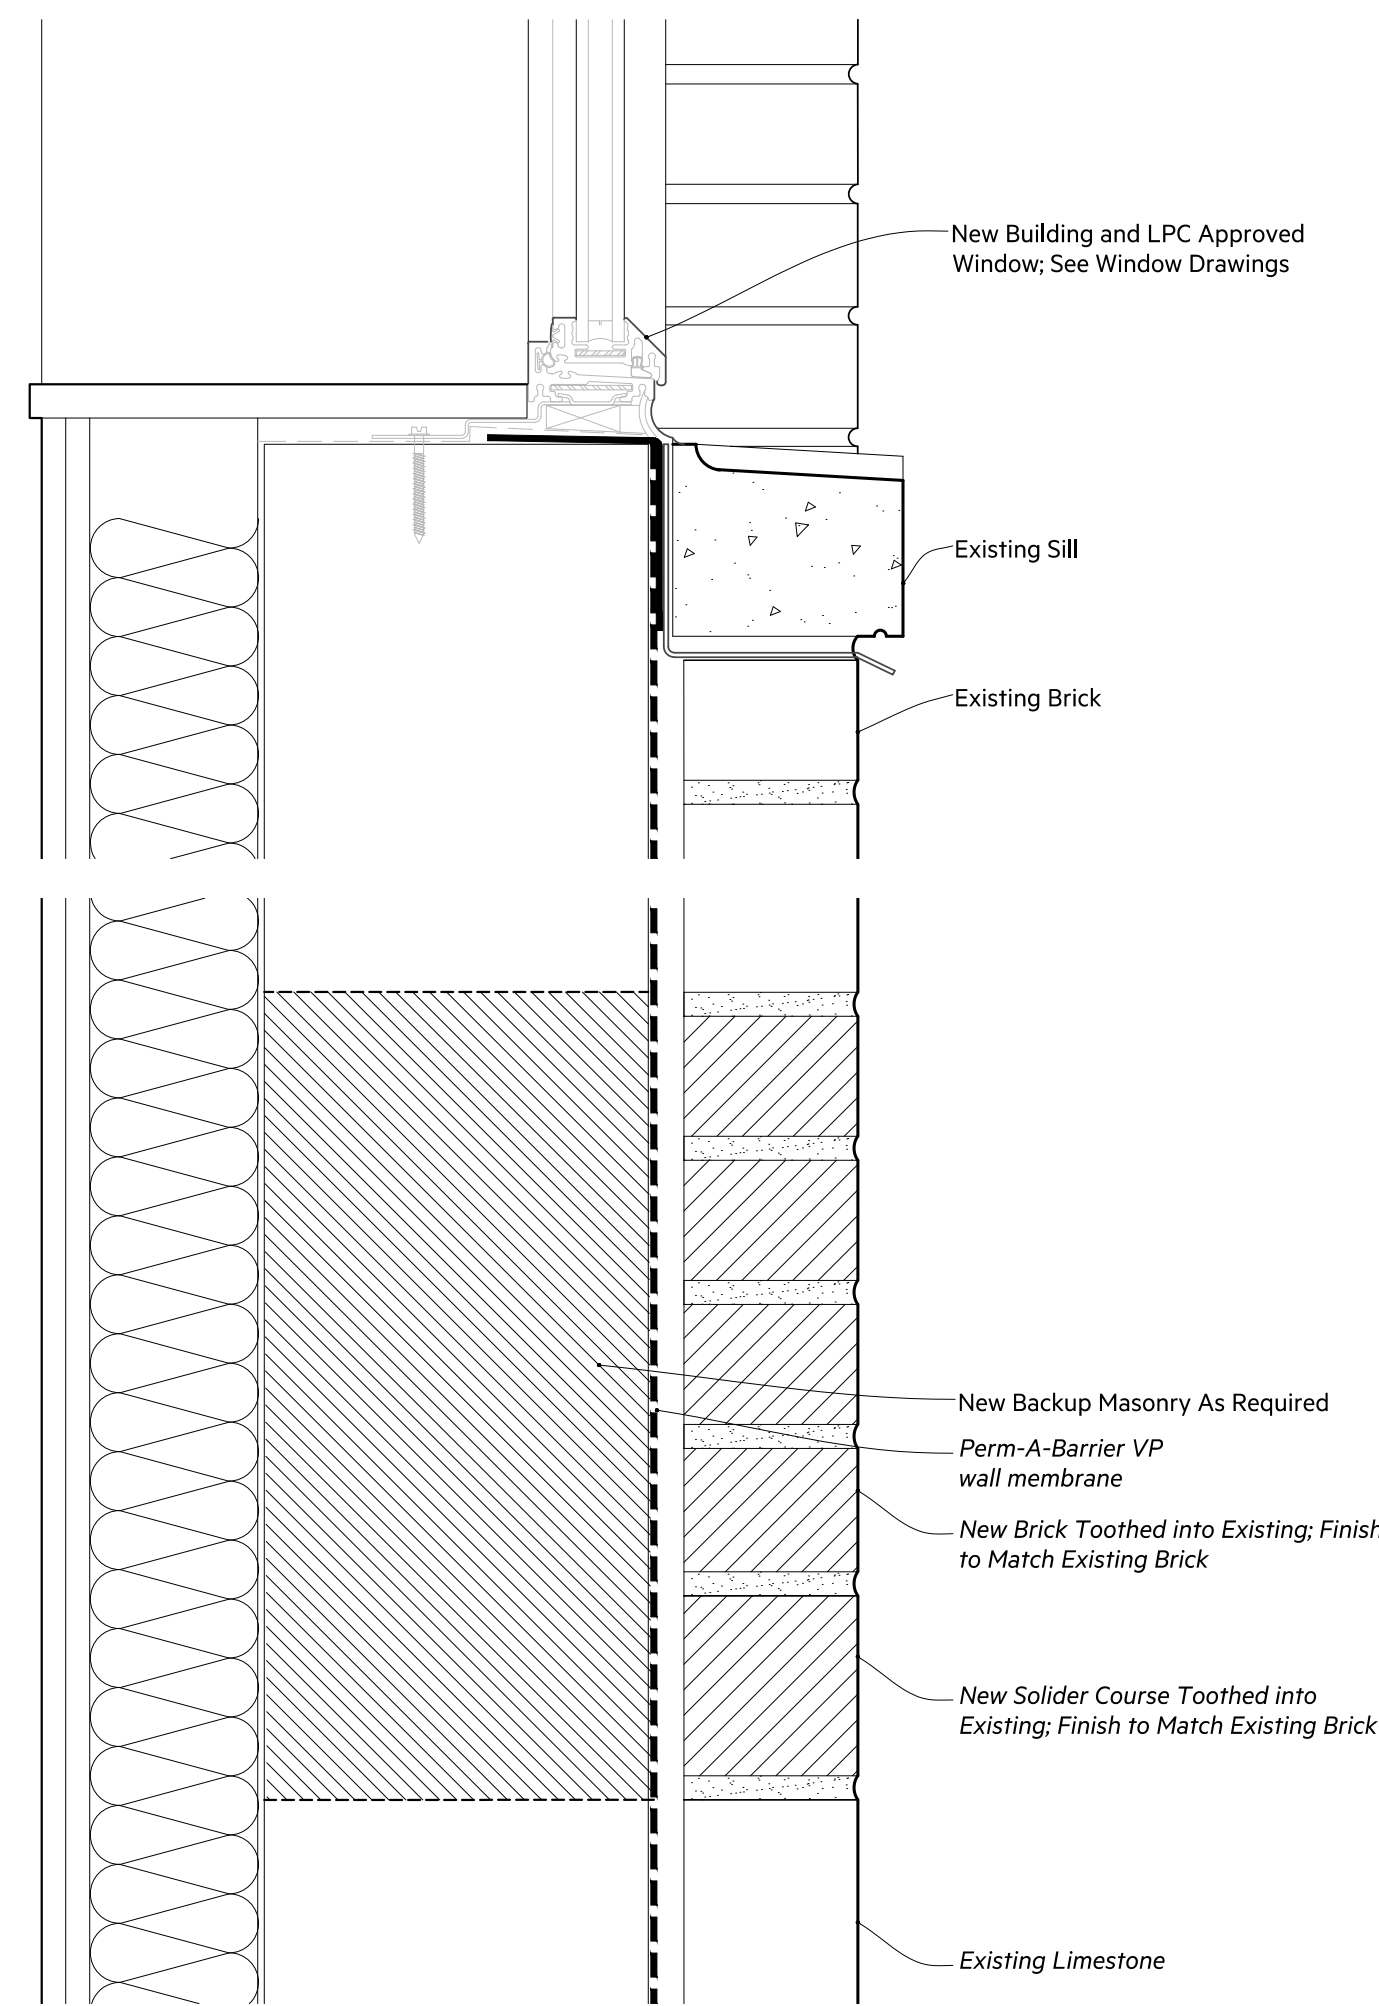


2 INFILL DETAIL @ WINDOW 24
3" = 1'-0"

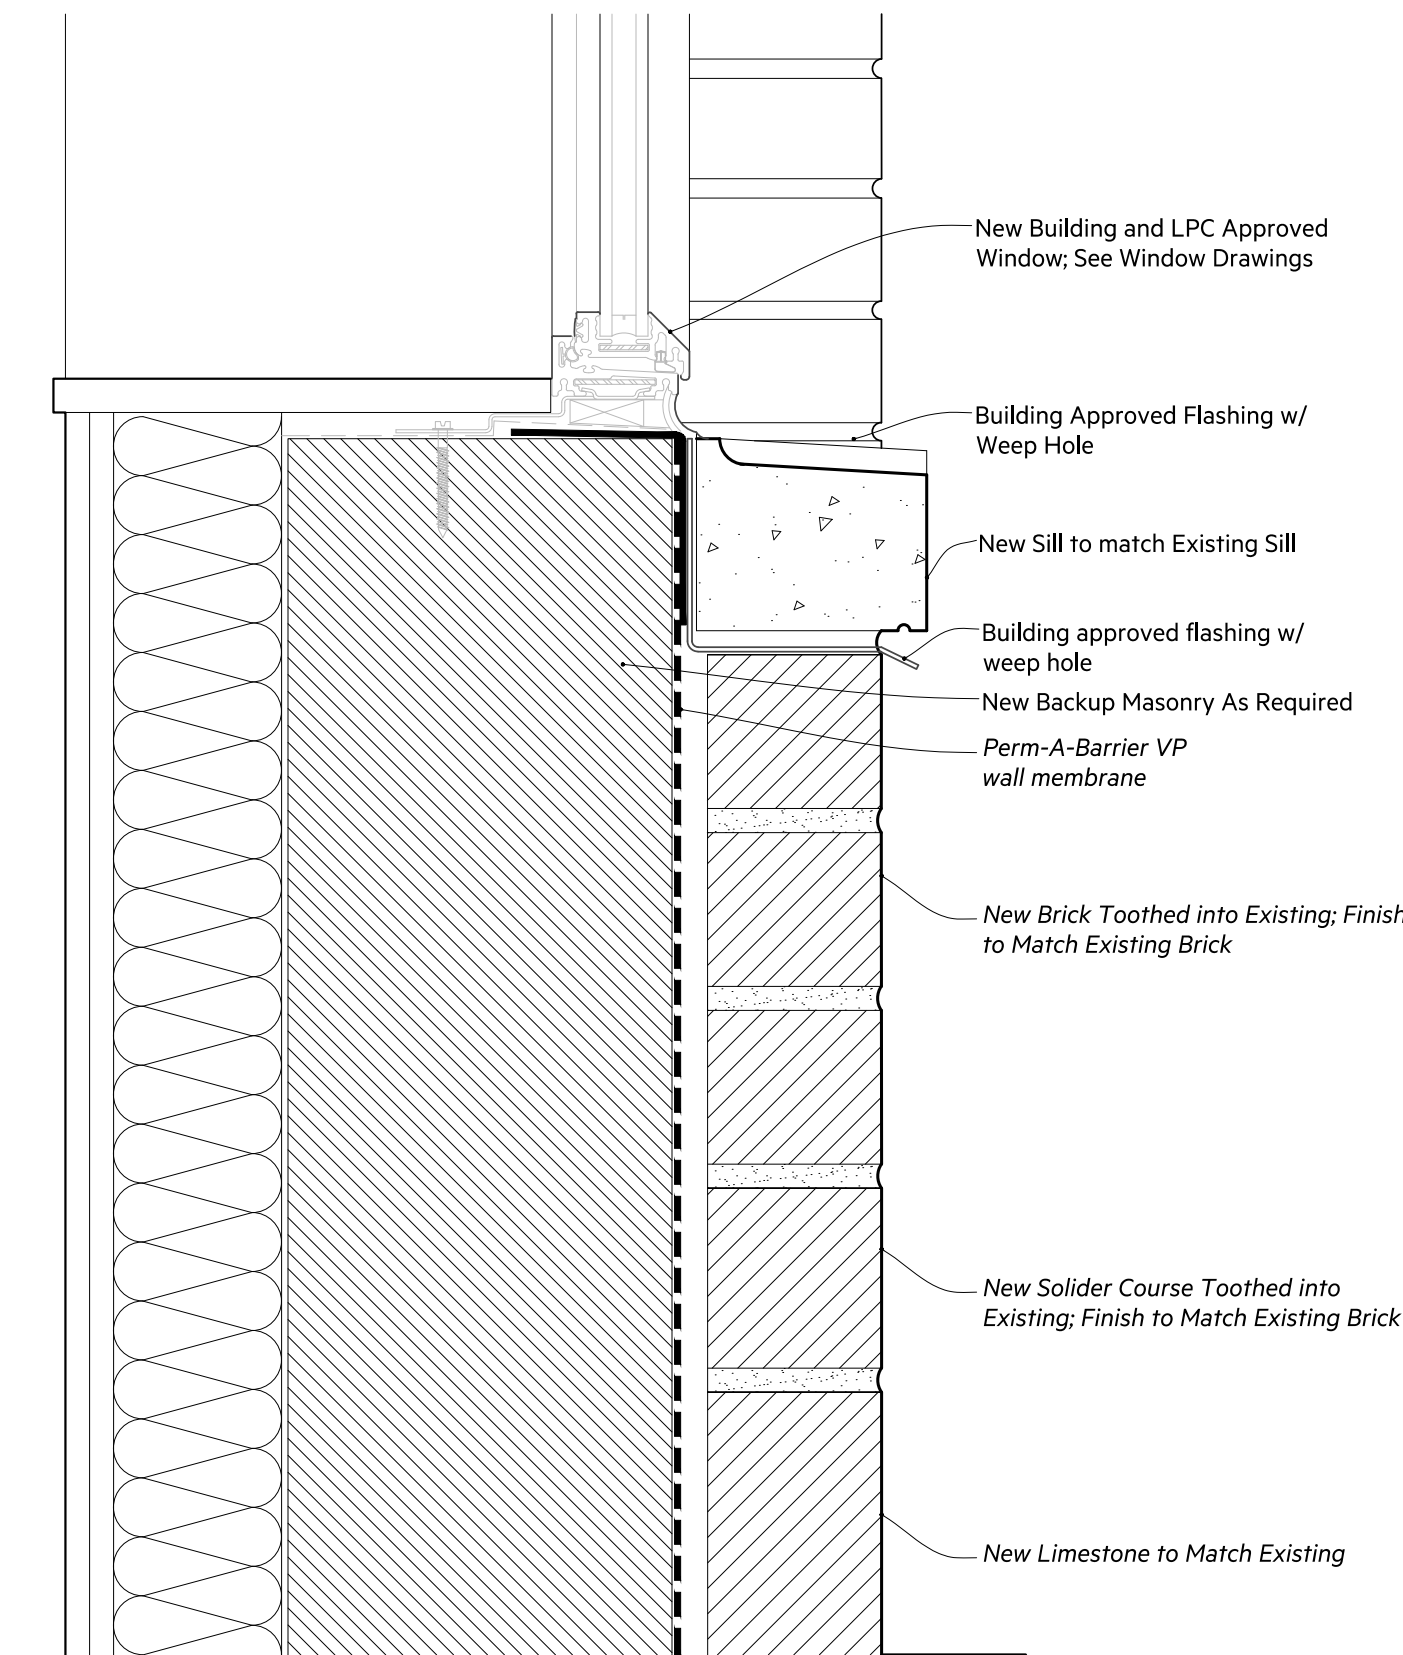


3 INFILL DETAIL @ WINDOW 26
3" = 1'-0"

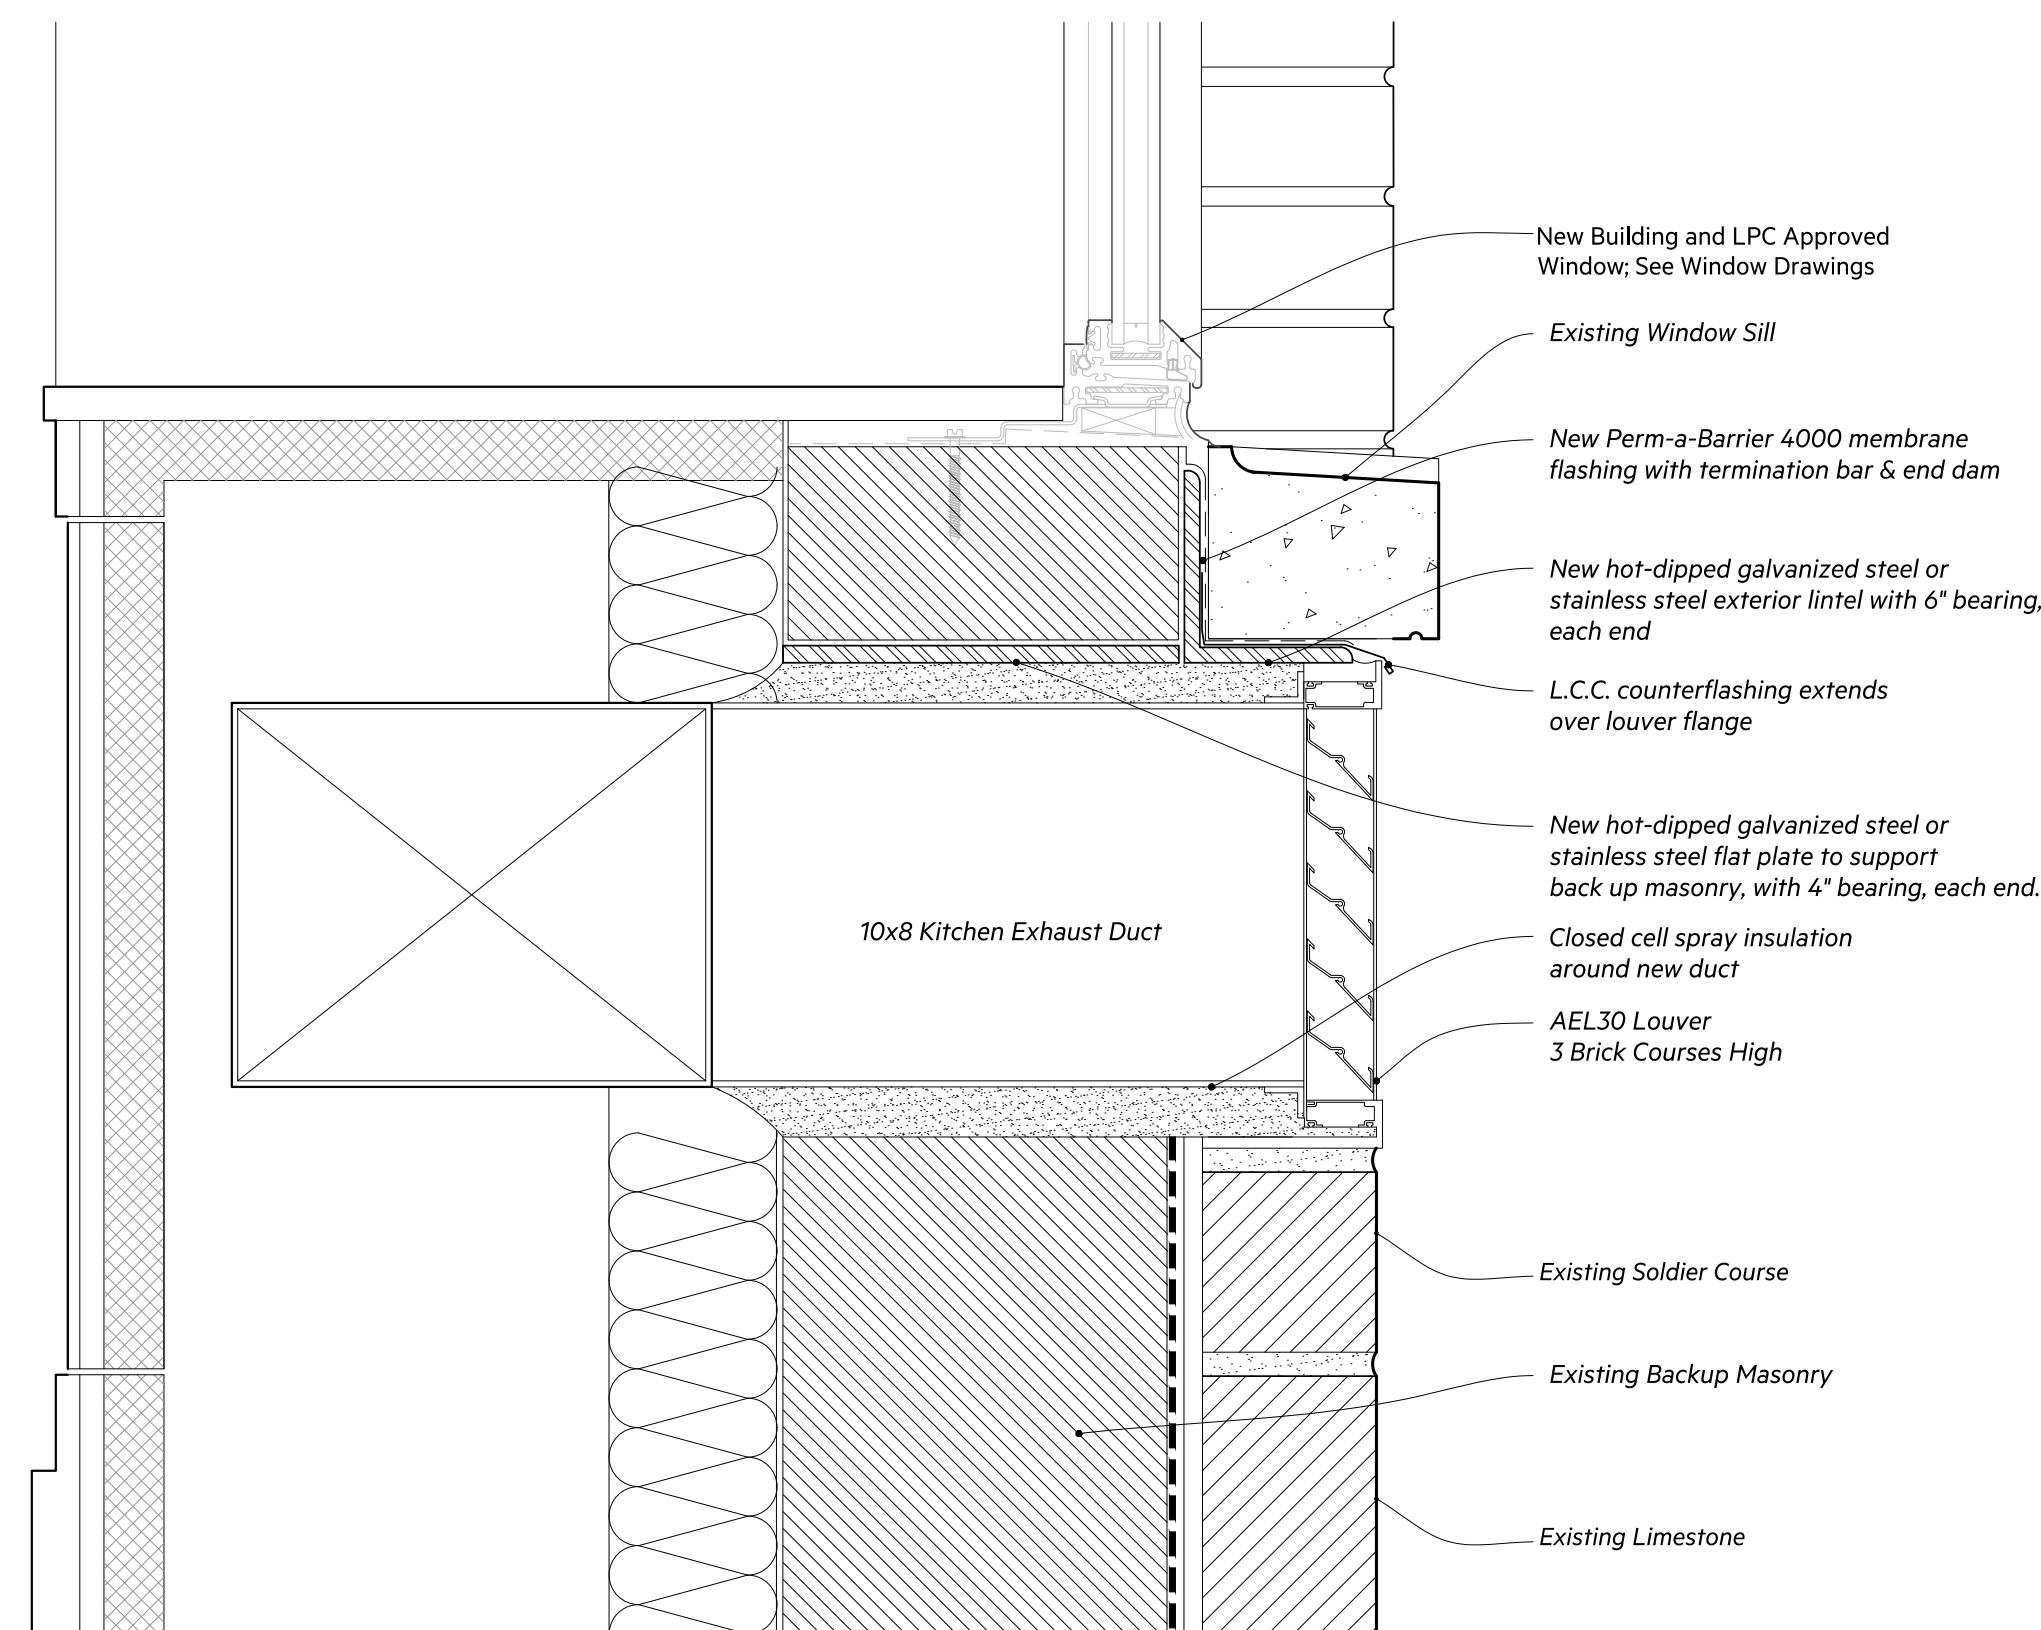

4 NEW OPENING UNDER WINDOW 22
3" = 1'-0"

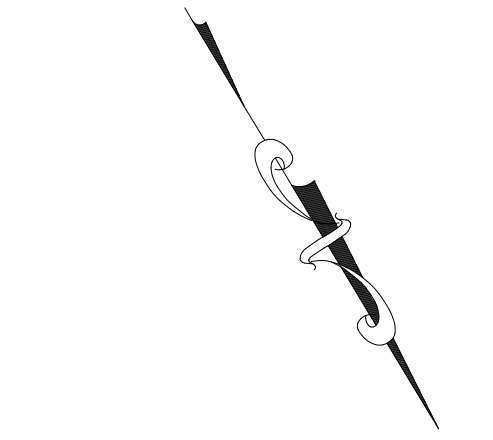

12/8/25	ISSUED TO LPC
10/31/25	ISSUED BLDG. MANAGEMENT
10/03/25	ISSUED TO BLDG. MANAGEMENT FOR PRELIMINARY REVIEW
09/26/25	ISSUED TO BLDG. MANAGEMENT FOR PRELIMINARY REVIEW
09/11/25	ISSUED TO BLDG. MANAGEMENT FOR PRELIMINARY REVIEW
09/09/25	ISSUED TO BLDG. MANAGEMENT FOR PRELIMINARY REVIEW
5/29/25	ISSUED TO BLDG. MANAGEMENT FOR PRELIMINARY REVIEW
4/7/25	ISSUED TO BLDG. MANAGEMENT FOR PRELIMINARY REVIEW

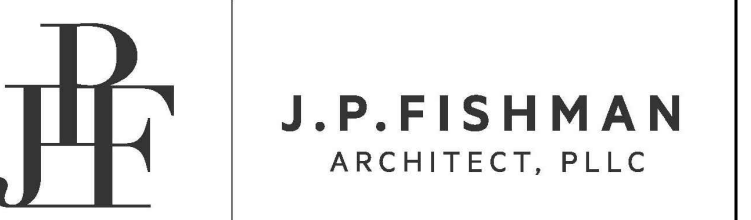

PROJECT:
ALTERATIONS TO
1185 Park Ave
APARTMENT 1AL
NEW YORK, NEW YORK

SHEET TITLE:
Exterior
Details

SEAL & SIGNATURE:	DATE: 4/7/2025
	SCALE: AS NOTED
	DRAWN BY: JPF
	SHEET:
A012.0	