


700 PARK AVENUE APT. 20A, NEW YORK 10021

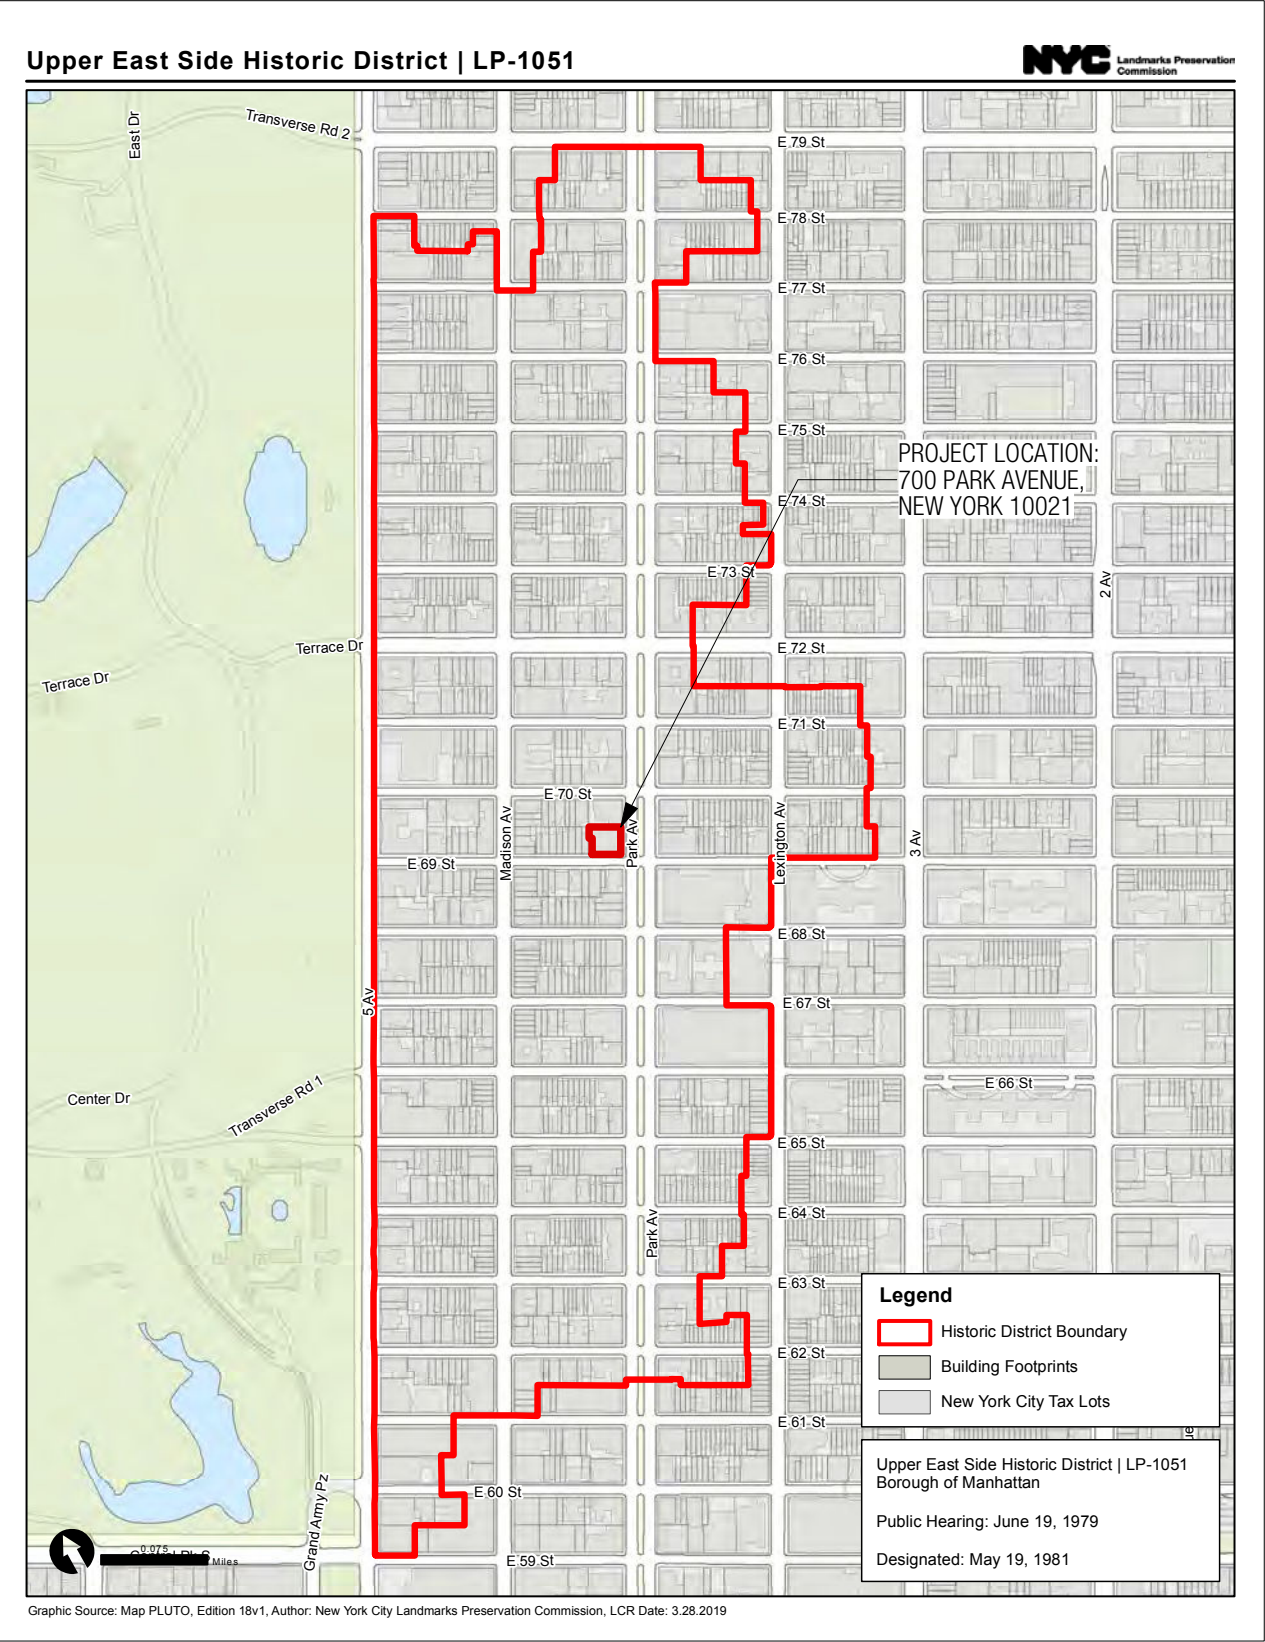

ZONING INFORMATION

ADDRESS:	700 PARK AVENUE, NEW YORK, NY 10021
BLOCK:	1384
LOT:	32
DISTRICT:	R10
MAP:	8C
MAP:	UPPER EAST SIDE HISTORIC DISTRICT

SCOPE: CHANGE THE CONFIGURATION AND OPERATION ON ONE WINDOW ON THE 20TH FLOOR. THE WINDOW FACES THE VISIBLE SECONDARY FAÇADE ON 69TH STREET.

DRAWINGS LIST

ARCHITECTURAL DRAWINGS:	
A-001	COVER SHEET
A-002	BUILDING PHOTOS
A-003	EXISTING WINDOW PHOTOS
A-004	NEIGHBORING BUILDINGS
A-005	NEIGHBORING BUILDINGS
A-006	FLOOR PLAN
A-007	EXISTING & PROPOSED WINDOW ELEVATIONS
A-008	EXISTING SECTION DETAILS
A-009	PROPOSED SECTION DETAILS
A-010	EXISTING & PROPOSED PLAN DETAILS
A-011	RENDERING

SEIBALD RESIDENCE

700 PARK AVENUE, APT. 20A
NEW YORK, NY 10021

DRAWING TITLE

COVER SHEET

DATE: 01.29.2026
SCALE: 1'-0" = 1'-0"
PROJECT NO: 2430

A-001

PACS
ARCHITECTURE

153 WEST 27TH STREET, SUITE 606, NEW YORK, NY 10001 T.347.475.0381

SEAL & SIGNATURE



1 1981 TAX PHOTO
Scale: NTS



2 PARK AVENUE FACADE
Scale: NTS



3 69TH STREET FACADE
Scale: NTS

SEIBALD RESIDENCE

700 PARK AVENUE, APT. 20A
NEW YORK, NY 10021

DRAWING TITLE

HISTORICAL & CURRENT PHOTOS

DATE: 01.29.2026
SCALE: 1'-0" = 1'-0"
PROJECT NO: 2430

A-002

PACS
ARCHITECTURE

153 WEST 27TH STREET, SUITE 606, NEW YORK, NY 10001 T.347.475.0381

SEAL & SIGNATURE



1 EXISTING PHOTO
Scale: NTS



2 EXISTING WINDOW AT APT. 20A
Scale: NTS

SEIBALD RESIDENCE

700 PARK AVENUE, APT. 20A
NEW YORK, NY 10021

DRAWING TITLE

EXISTING PHOTOS

DATE: 01.29.2026
SCALE: 1'-0" = 1'-0"
PROJECT NO: 2430

A-003

PACS
ARCHITECTURE

153 WEST 27TH STREET, SUITE 606, NEW YORK, NY 10001 T.347.475.0381

SEAL & SIGNATURE



1 715 PARK AVENUE
Scale: NTS



2 720 PARK AVENUE
Scale: NTS



3 807 PARK AVENUE
Scale: NTS



1 9 E 79TH STREET
Scale: NTS



2 49 E 86TH STREET
Scale: NTS



3 50 E 79TH STREET
Scale: NTS

SEIBALD RESIDENCE

700 PARK AVENUE, APT. 20A
NEW YORK, NY 10021

DRAWING TITLE


NEIGHBORING BUILDINGS

DATE: 01.29.2026
SCALE: 1'-0" = 1'-0"
PROJECT NO: 2430


A-005

PACS
ARCHITECTURE


153 WEST 27TH STREET, SUITE 606, NEW YORK, NY 10001 T.347.475.0381

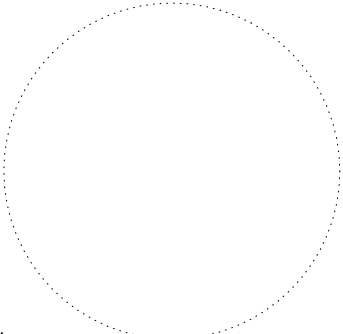


SEAL & SIGNATURE

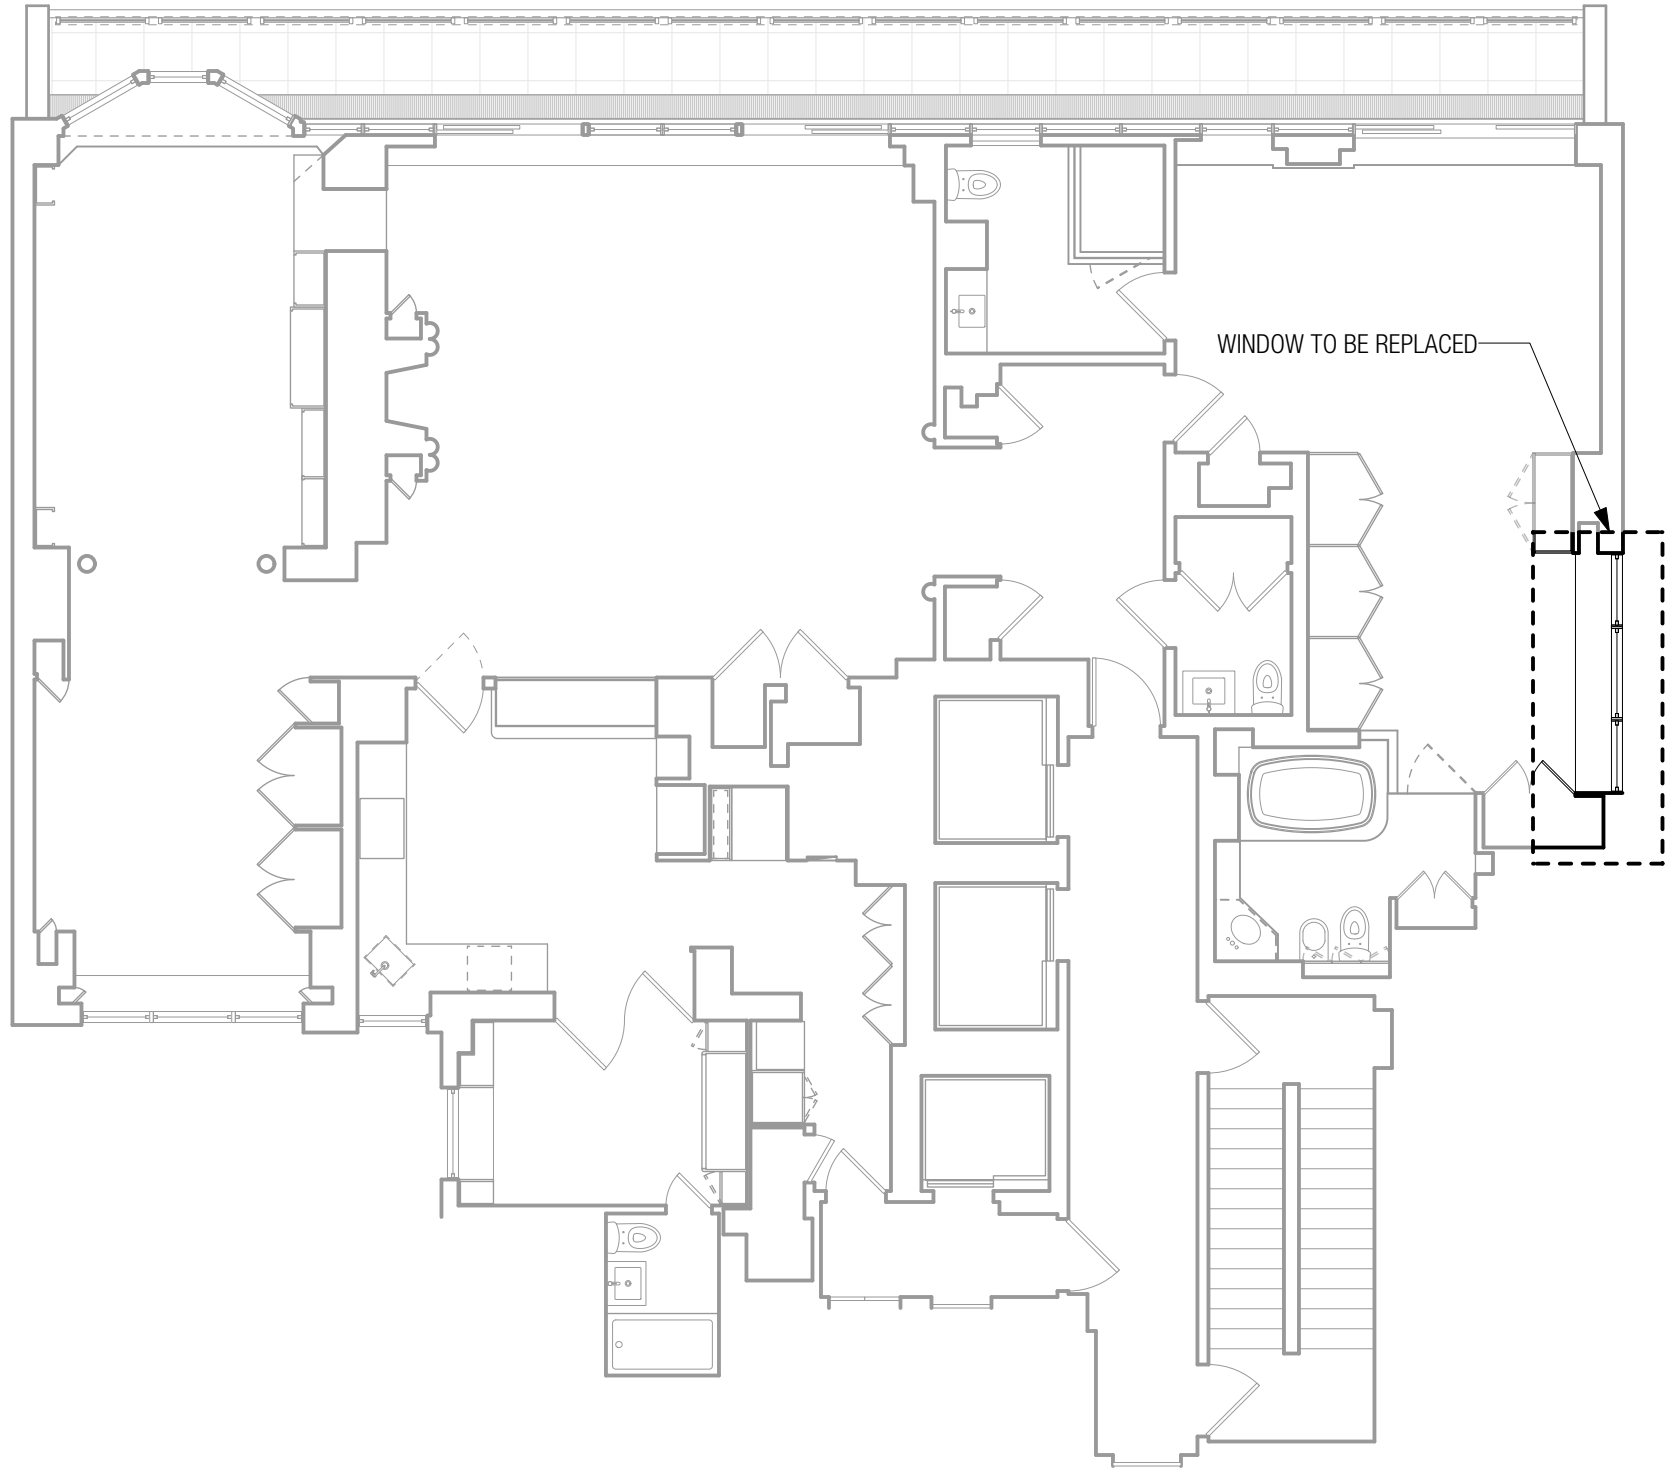


1 EXISTING/DEMO PLAN
Scale: 1/8" = 1'-0"

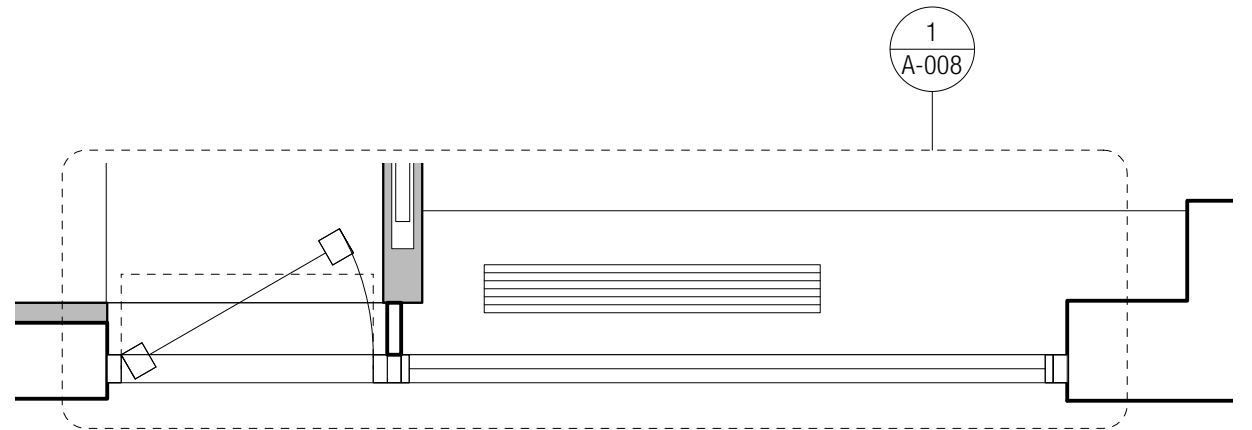


2 PROPOSED WINDOW PLAN
Scale: 1/2" = 1'-0"

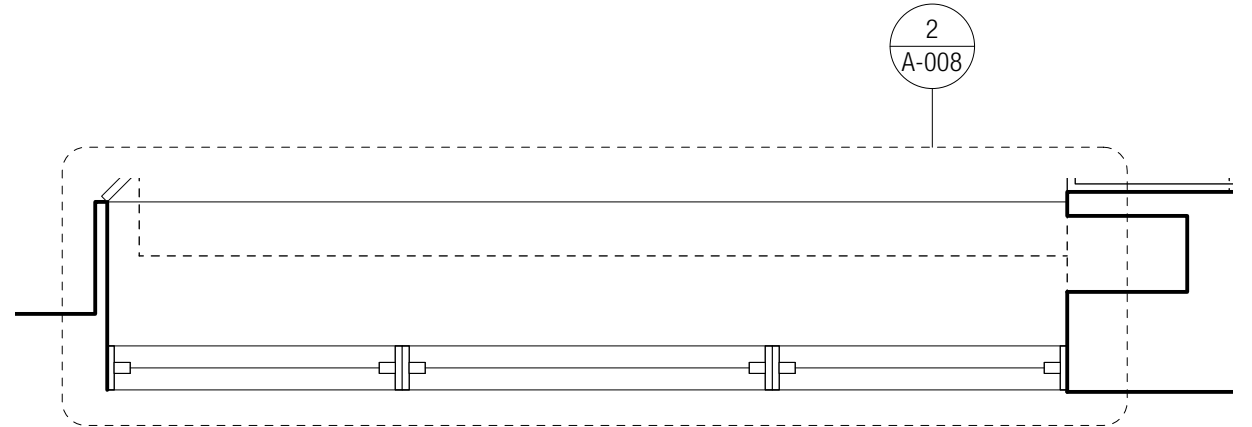

3 EXISTING/DEMO WINDOW PLAN
Scale: 1/2" = 1'-0"

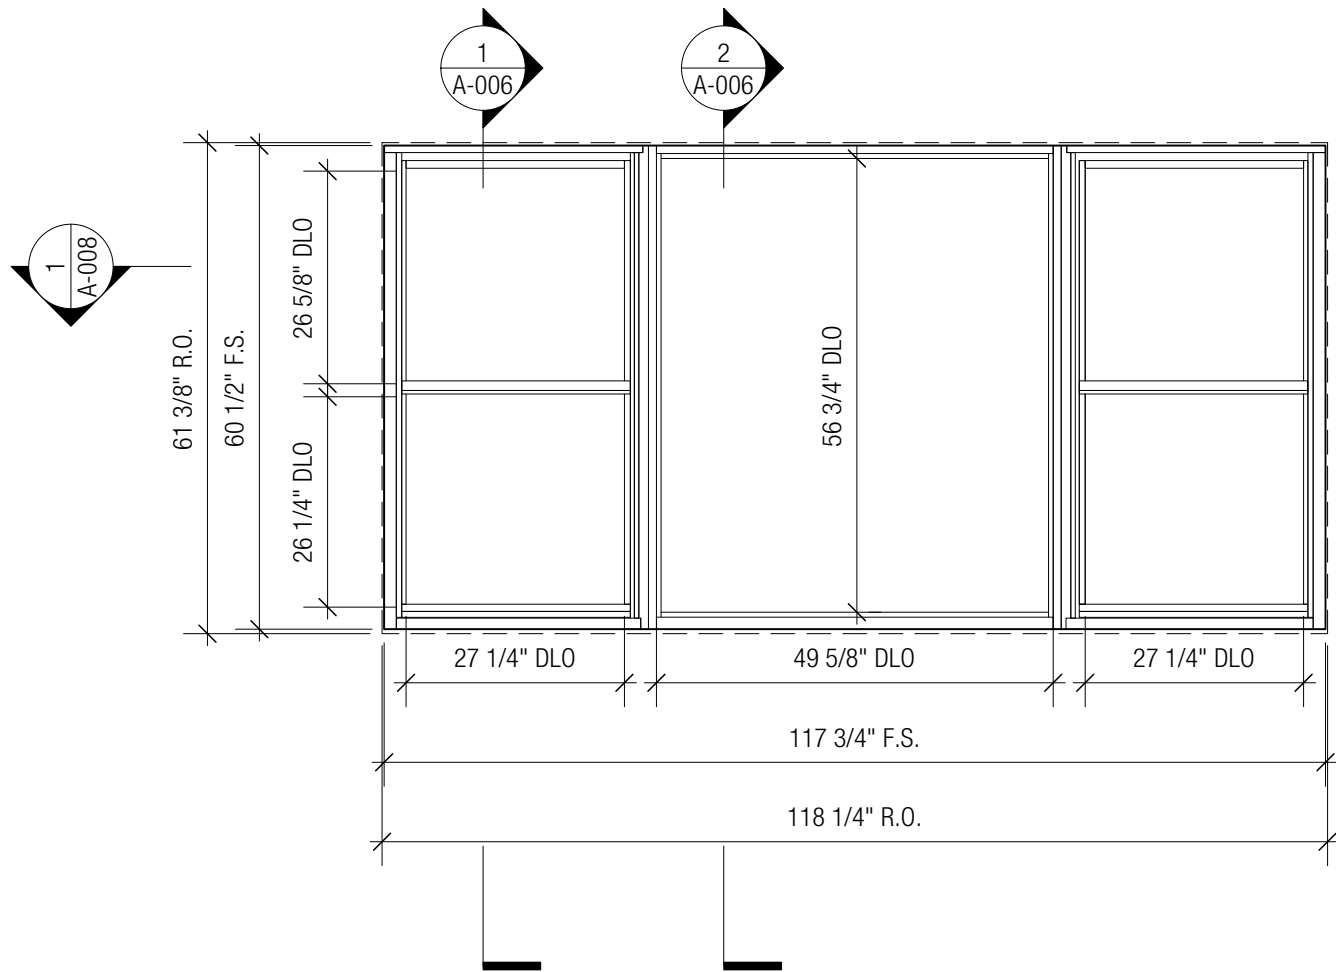

1 EXISTING WINDOW
Scale: 1/2" = 1'-0"

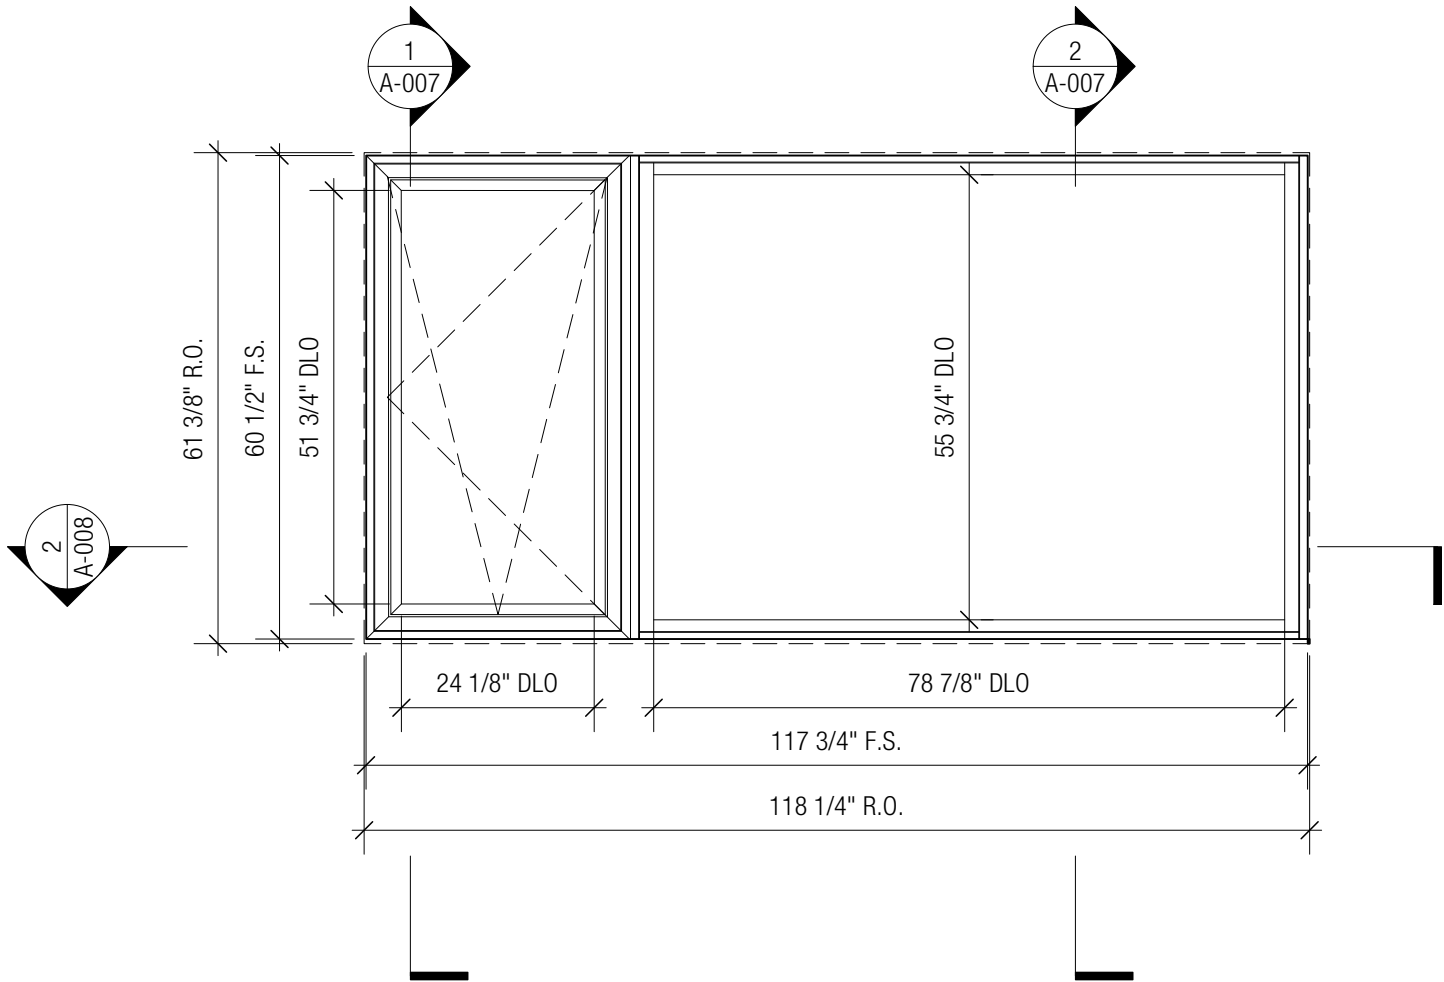


2 PROPOSED WINDOW
Scale: 1/2" = 1'-0"


PROJECT SYSTEM INFO				
SYSTEM	INTERIOR FINISH	EXTERIOR FINISH	EXTERIOR SAMPLE	INTERIOR SAMPLE
OPTIMUM WINDOW METRO 680 TILT & TURN	WHITE	SILVER PAINT		
ARCADIA ULT 5000 SERIES SLIDING DOOR	WHITE	SILVER PAINT		
OPTIMUM WINDOW METRO 680 PICTURE	WHITE	SILVER PAINT		

MEMBRANE & SEALANT SCHEDULE		
LABEL	TYPE	COLOR
S1	NP100	Grey
M1	HENRY BLUESKIN	N/A



INFILL SCHEDULE			
LABEL	THICKNESS	MAKEUP	COATINGS
GL-01	1"	1" IGU COMPOSED OF 1/8" WITH LOW-E ON #2 - 3/4" ARGON - 1/8" CLEAR (TEMPERED AS REQ.)	SN68 LOW-E
GL-02	1"	1" IGU COMPOSED OF 1/8" WITH STOCK FINISH SPANDRAL ON THE #2 SURFACE, 3/4" ARGON, 1/8" CLEAR (TEMPERED AS REQ.)	NA

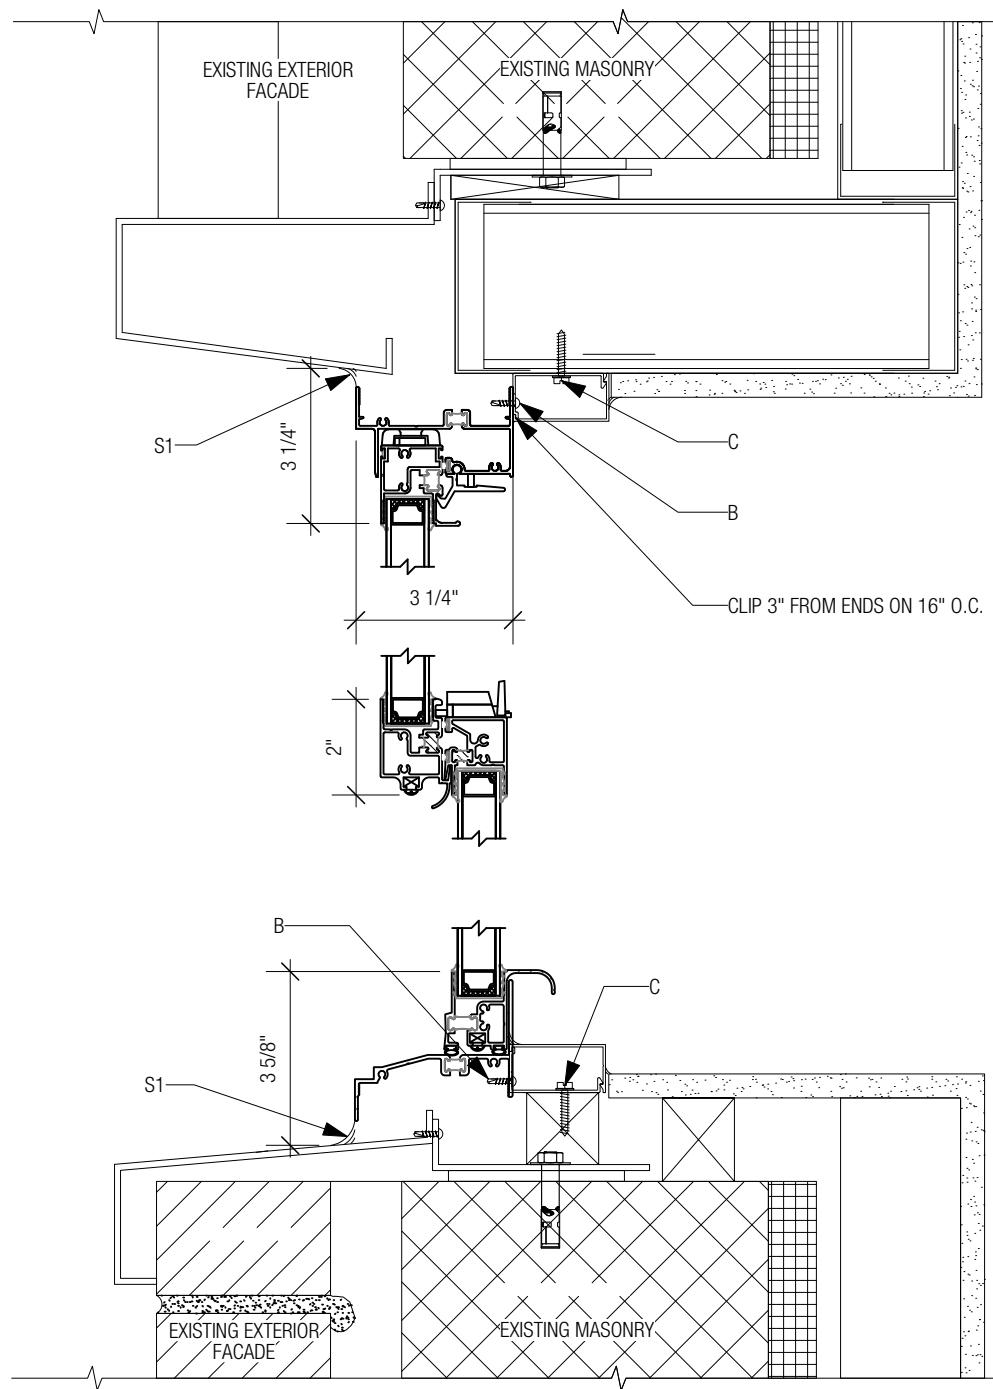



1 EXISTING DOUBLE HUNG SECTION
Scale: 3" = 1'-0"

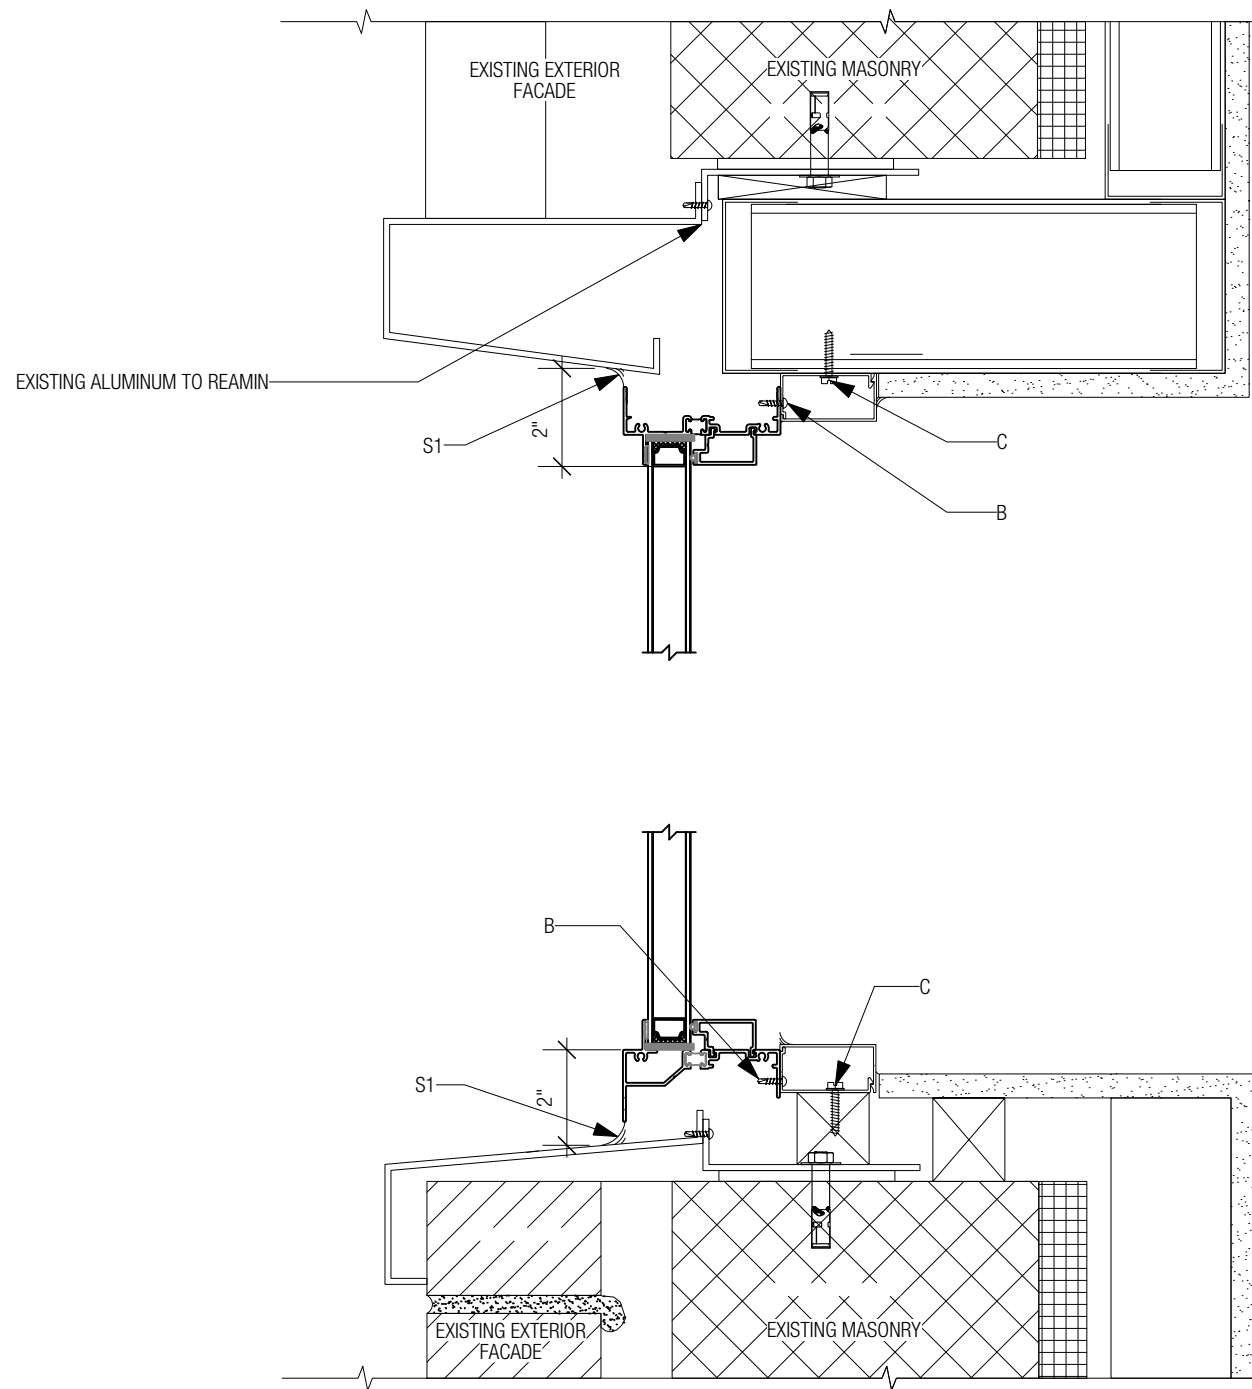


2 EXISTING PICTURE WINDOW SECTION
Scale: 3" = 1'-0"

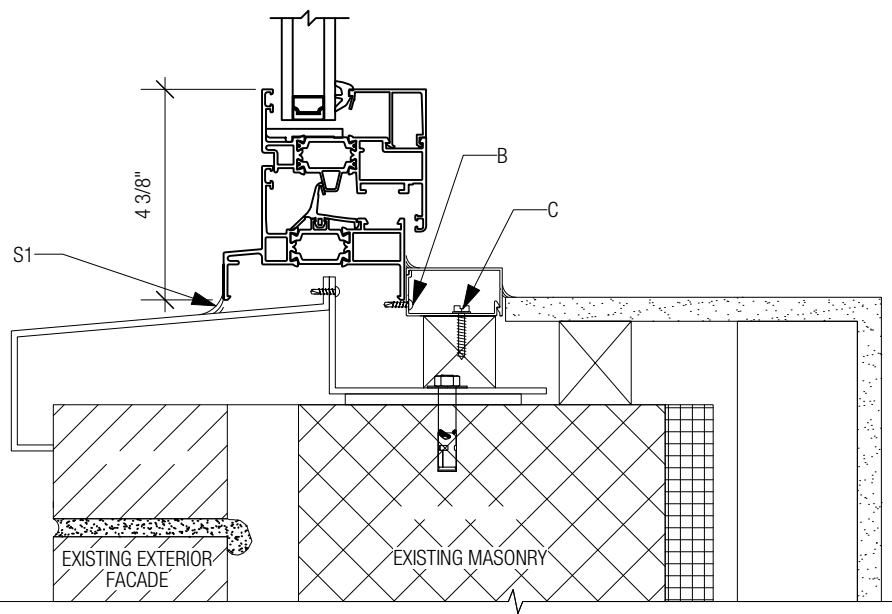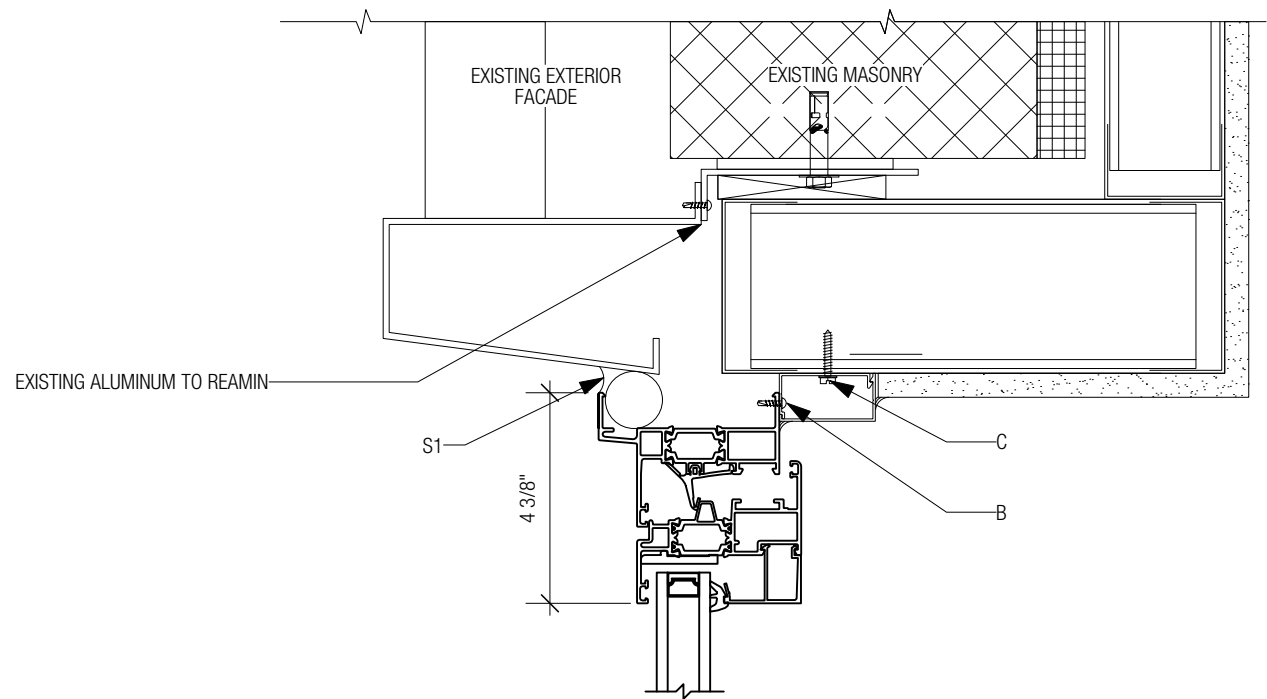


1 PROPOSED SECTION AT CASEMENT WINDOW
Scale: 3" = 1'-0"

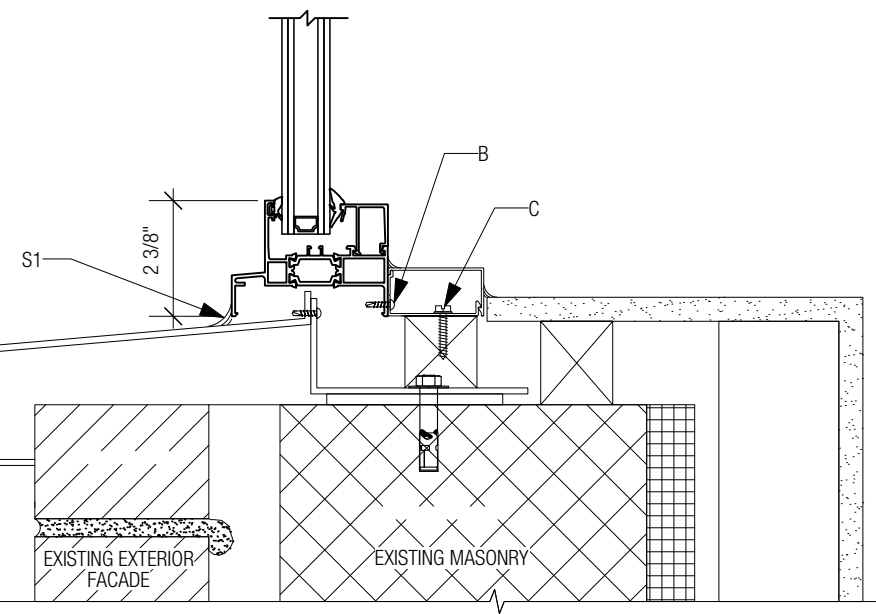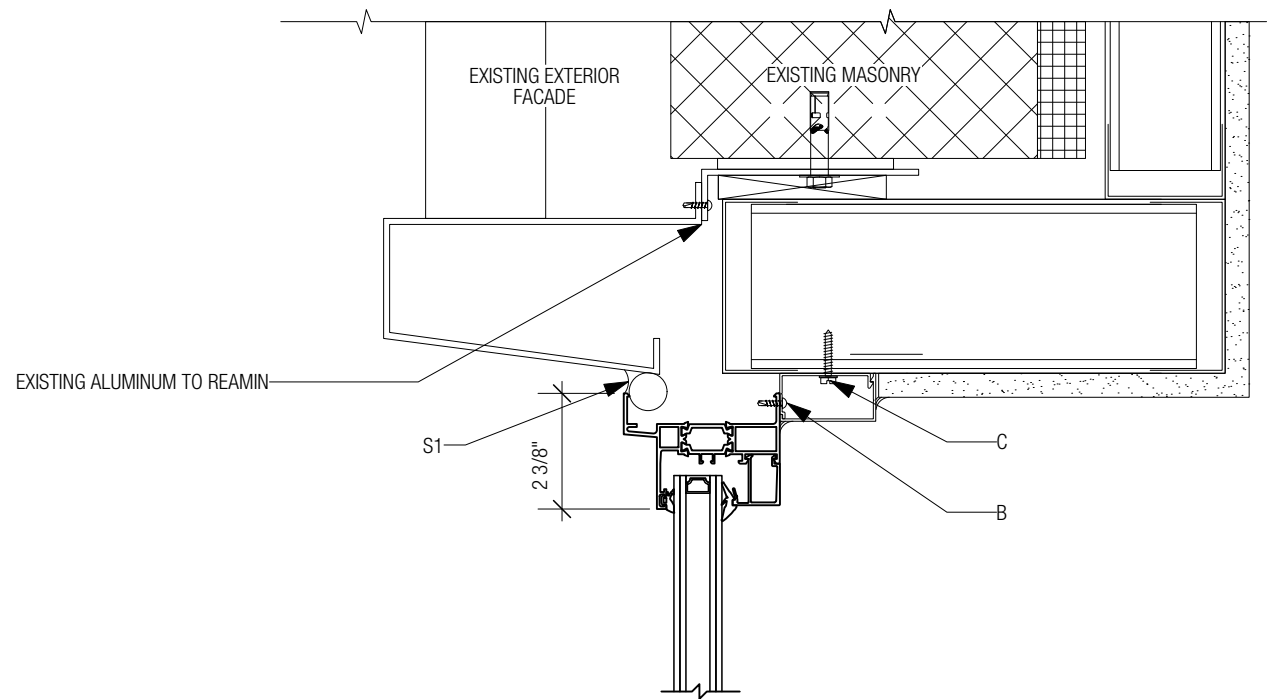

2 PROPOSED SECTION AT PICTURE WINDOW
Scale: 3" = 1'-0"

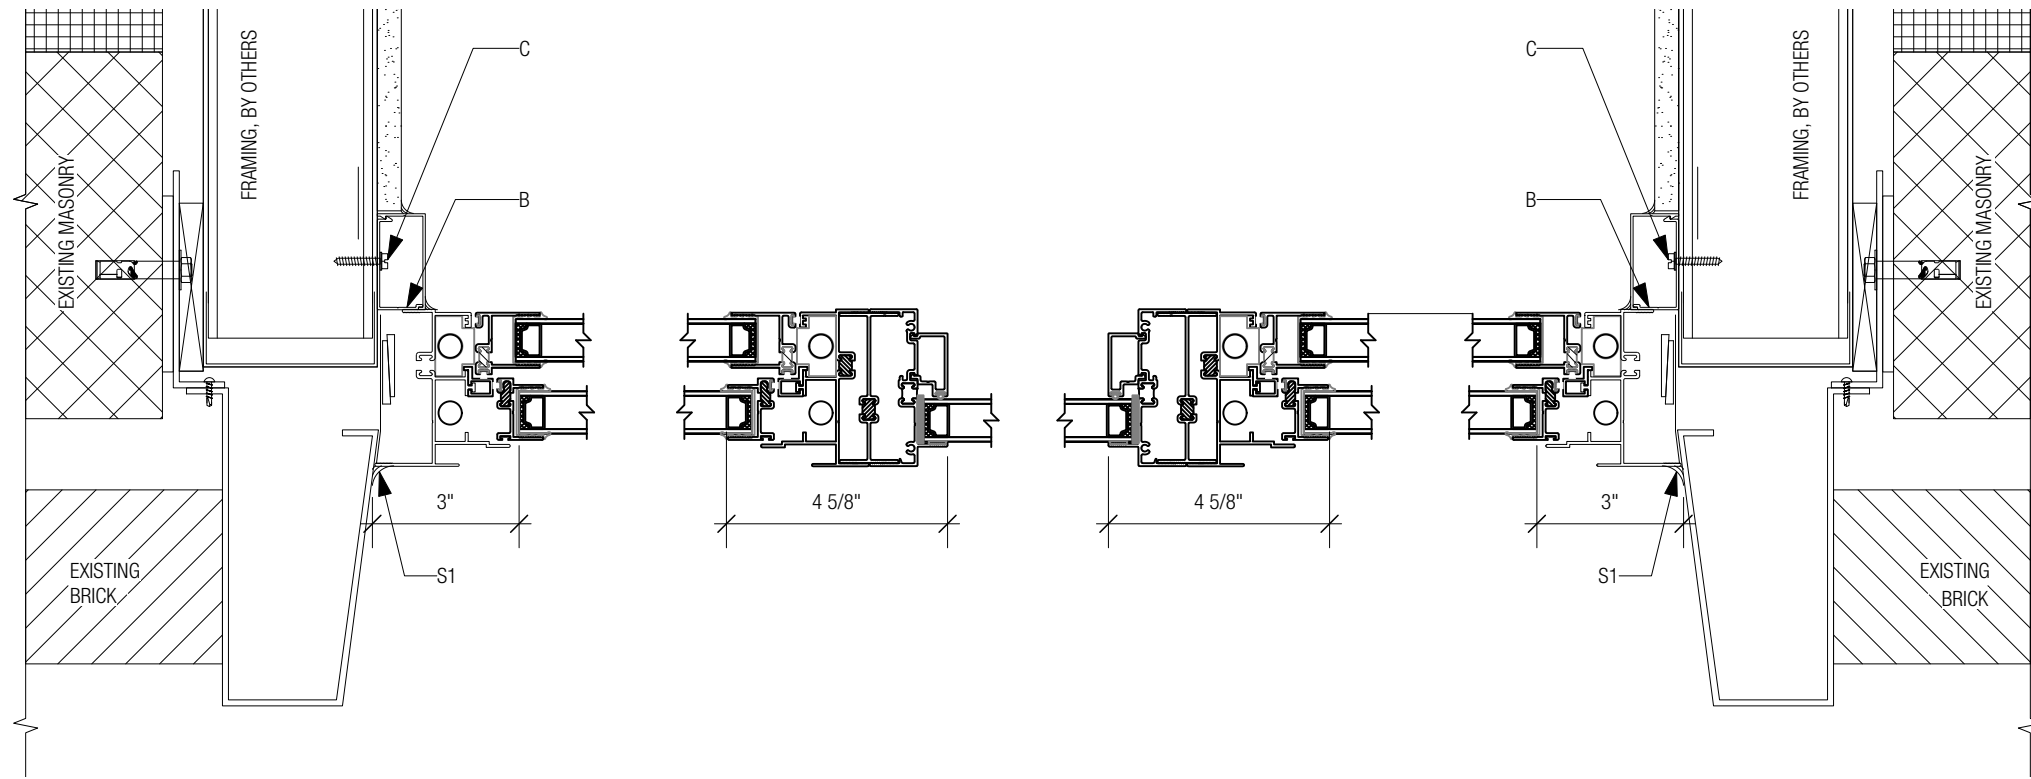

1 EXISTING WINDOW PLAN
Scale: 3" = 1'-0"

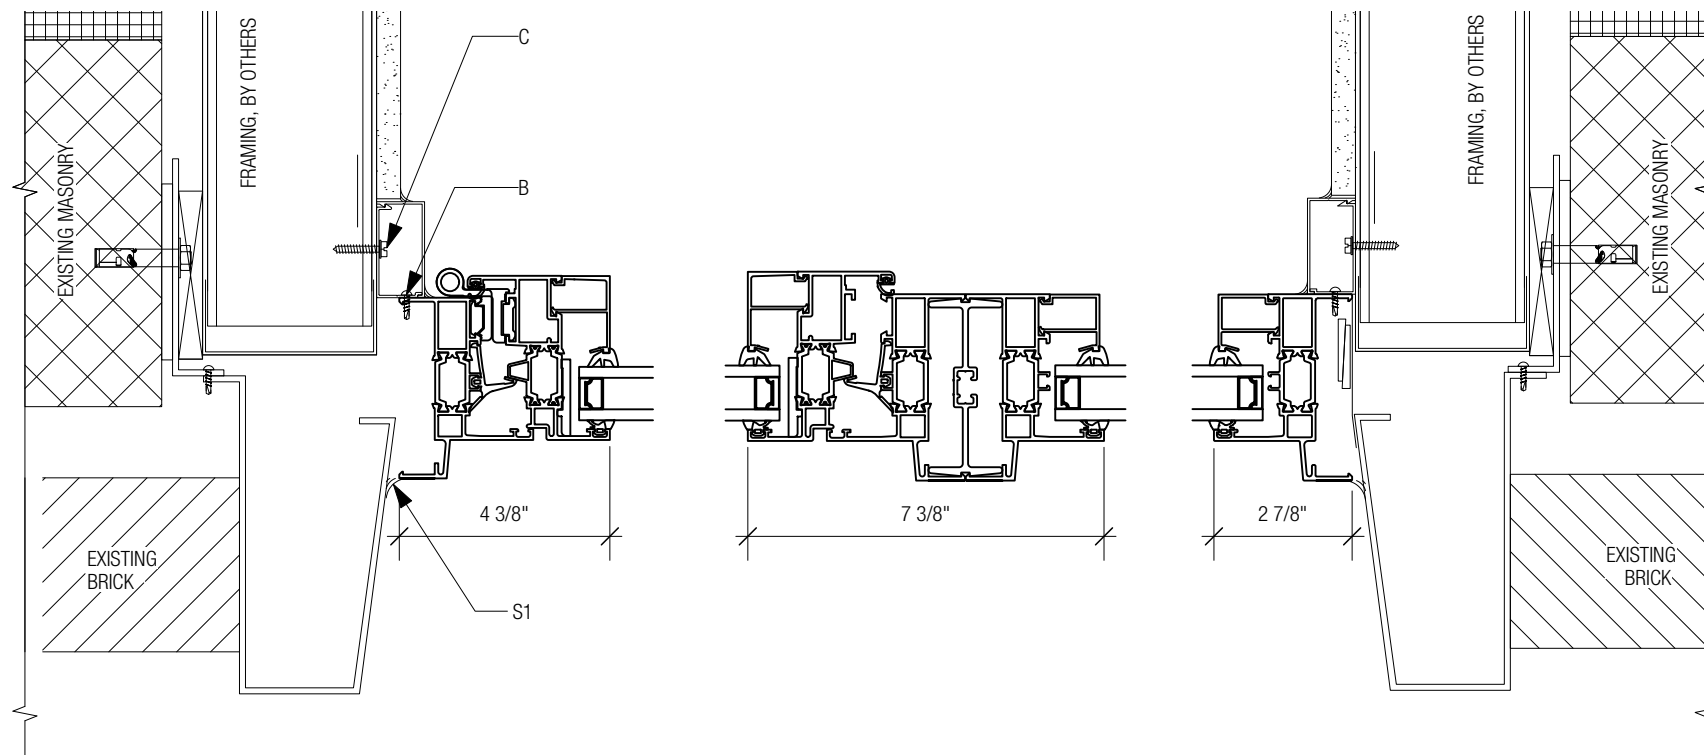

2 PROPOSED WINDOW PLAN
Scale: 3" = 1'-0"

SEIBALD RESIDENCE

700 PARK AVENUE, APT. 20A
NEW YORK, NY 10021

DRAWING TITLE

EXISTING & PROPOSED WINDOW
PLAN DETAILS

DATE: 01.29.2026
SCALE: 1'-0" = 1'-0"
PROJECT NO: 2430

A-010

PACS
ARCHITECTURE

153 WEST 27TH STREET, SUITE 606, NEW YORK, NY 10001 T.347.475.0381

SEAL & SIGNATURE



1 EXISTING IMAGE
Scale: NTS



2 PROPOSED RENDERING
Scale: NTS

SEIBALD RESIDENCE

700 PARK AVENUE, APT. 20A
NEW YORK, NY 10021


DRAWING TITLE
EXISTING IMAGE & PROPOSED
RENDERING

DATE: 01.29.2026
SCALE: 1'-0" = 1'-0"
PROJECT NO: 2430

A-011

PACS
ARCHITECTURE

153 WEST 27TH STREET, SUITE 606, NEW YORK, NY 10001 T.347.475.0381

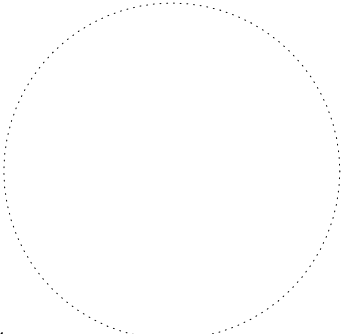

SEAL & SIGNATURE