


RADIUS DIAGRAM/ LAND USE MAP

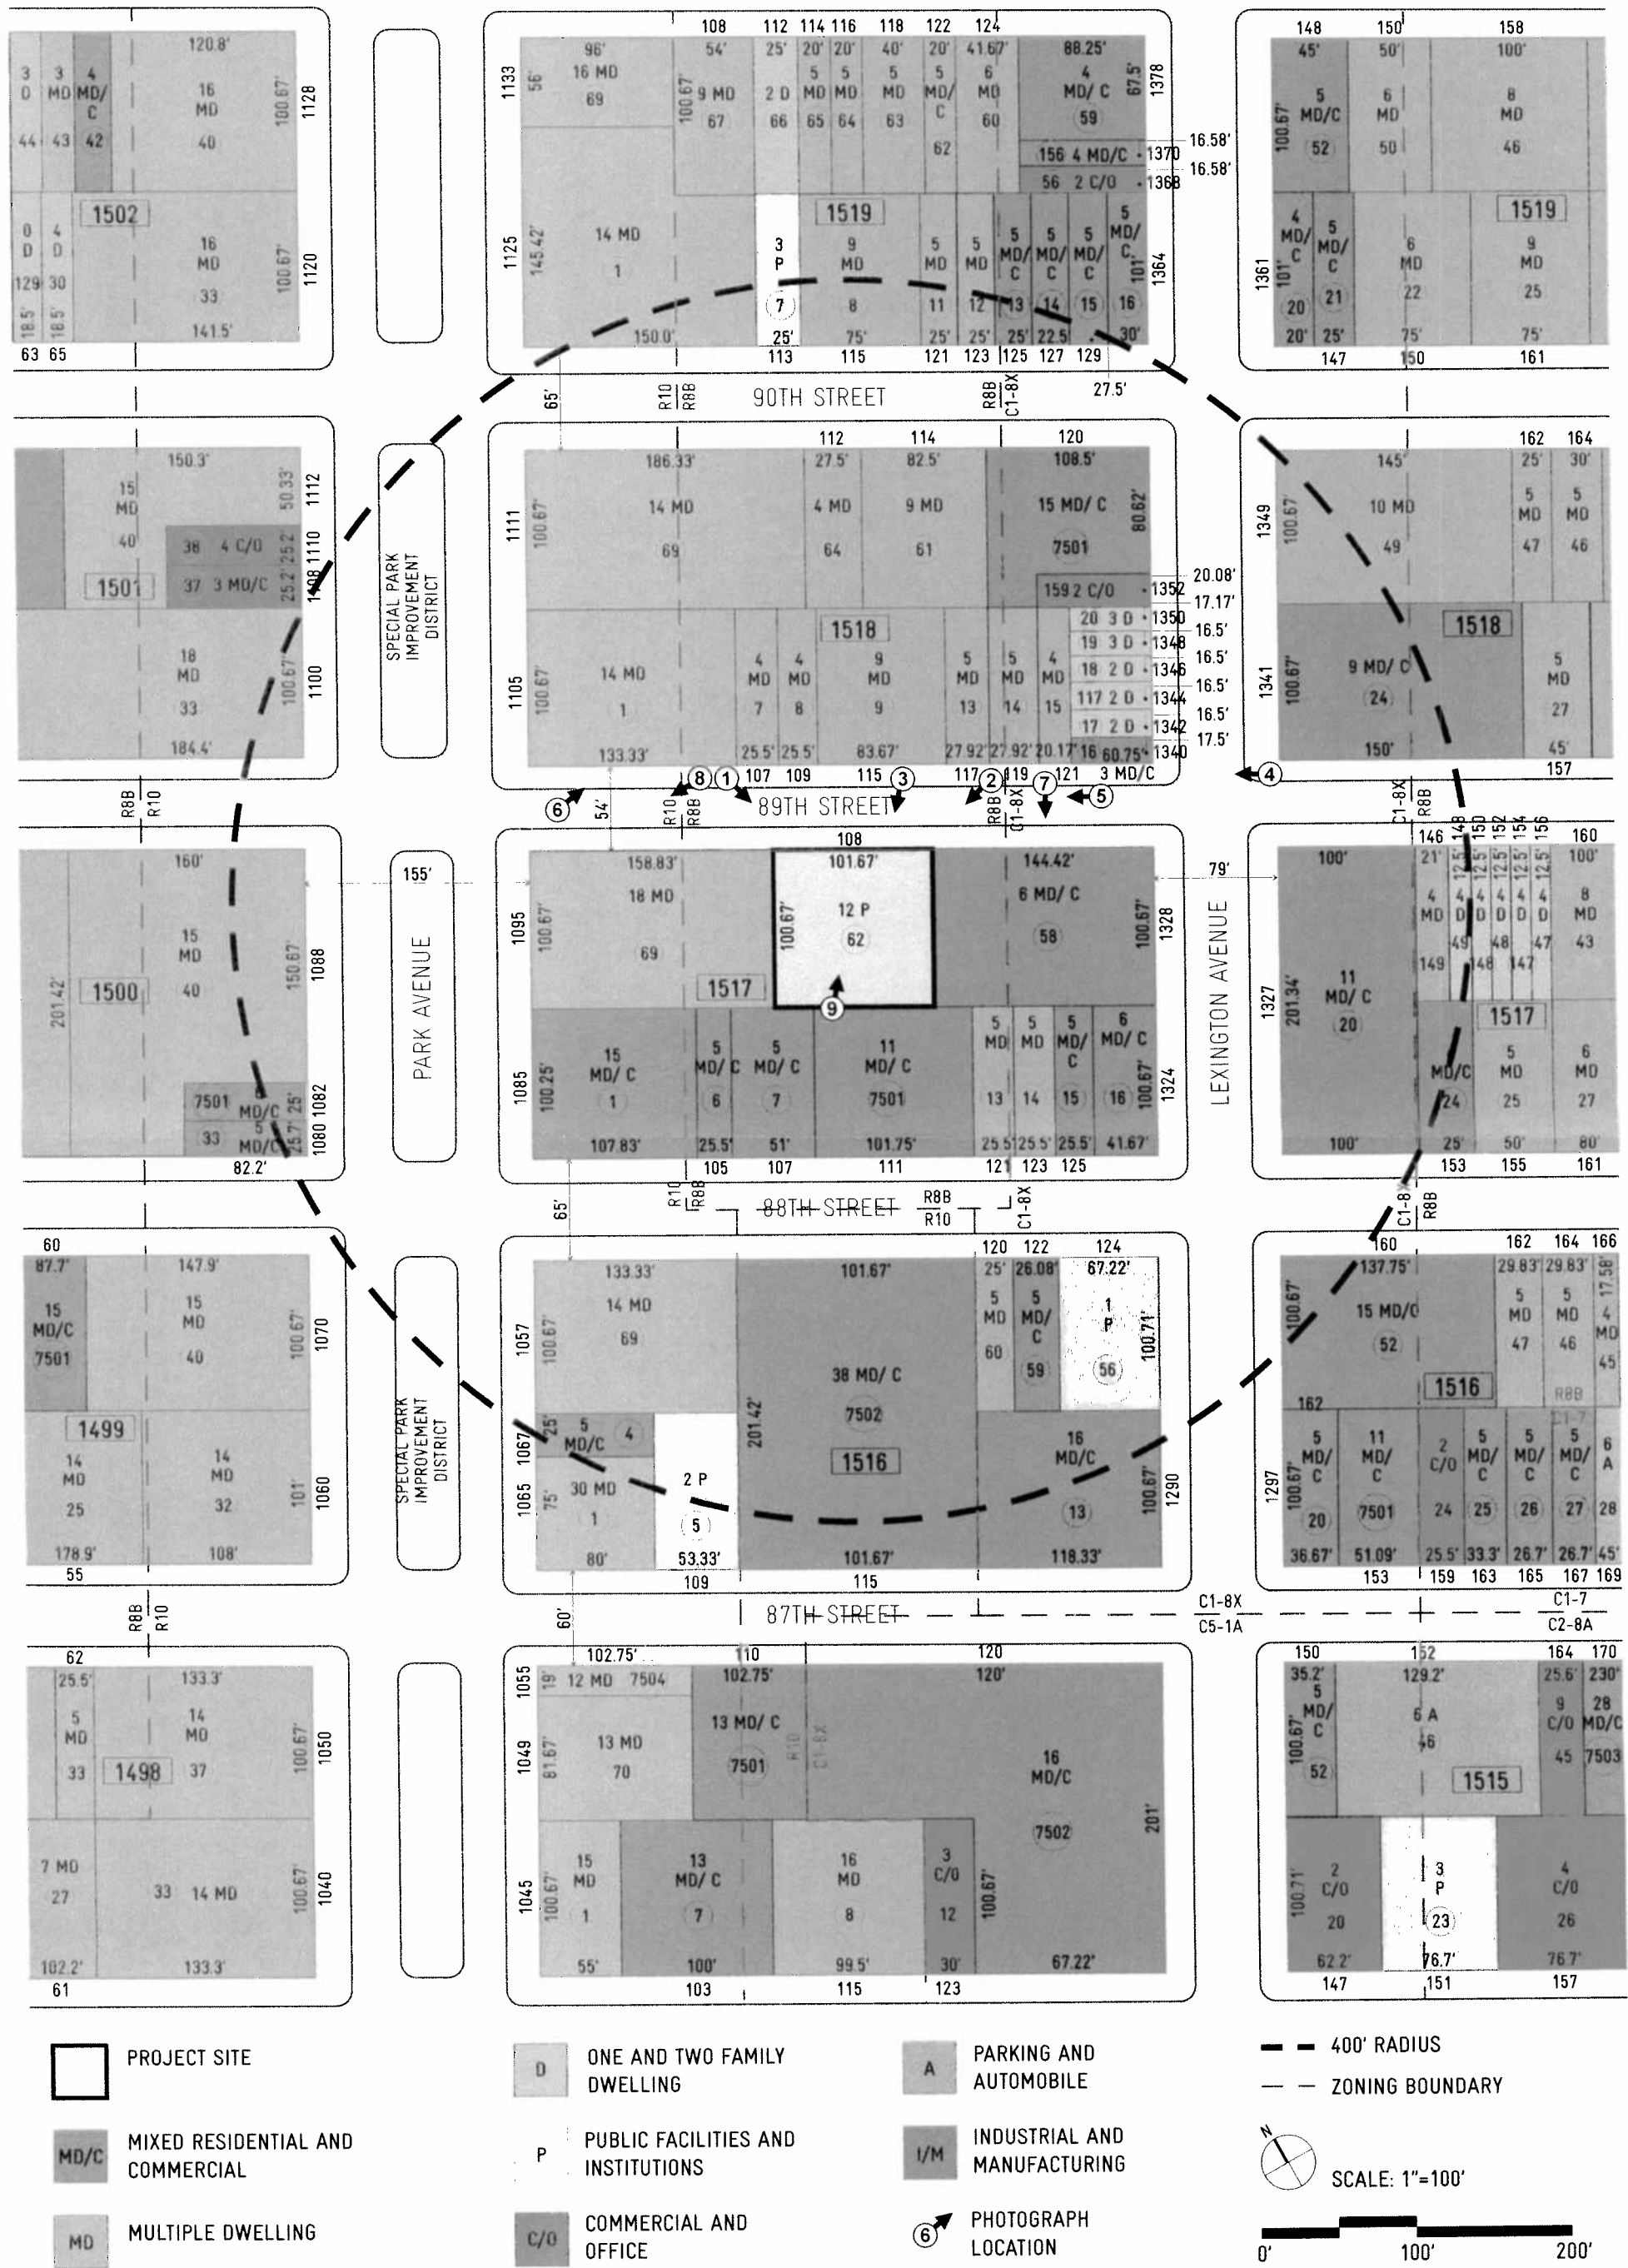

Monday										Periods Not in Use (All day), Other than Periods when Students are at Lunch, Gym or Assembly
Regular Classrooms		Periods								
	1	2	3	4	5	6	7	8		
251	1	1	1	1	1	1	1	1	0	
252	1	1	1	1	1	1	1	1	2	
301	1	1	1	1	1	1	1	1	2	
311	1	1	1	1	1	1	1	1	0	
350	1	1	1	1	1	1	1	1	0	
401	1	1	1	1	1	1	1	1	1	
403	1	1	1	1	1	1	1	1	1	
405	1	1	1	1	1	1	1	1	0	
406 A	1	1	1	1	1	1	1	1	0	
410	1	1	1	1	1	1	1	1	1	
413	1	1	1	1	1	1	1	1	1	
415	1	1	1	1	1	1	1	1	1	
450	1	1	1	1	1	1	1	1	0	
501	1	1	1	1	1	1	1	1	1	
503	1	1	1	1	1	1	1	1	0	
505	1	1	1	1	1	1	1	1	0	
507	1	1	1	1	1	1	1	1	0	
601	1	1	1	1	1	1	1	1	0	
603	1	1	1	1	1	1	1	1	0	
604	1	1	1	1	1	1	1	1	0	
605	1	1	1	1	1	1	1	1	0	
608	1	1	1	1	1	1	1	1	0	
609	1	1	1	1	1	1	1	1	2	
610	1	1	1	1	1	1	1	1	0	
612	1	1	1	1	1	1	1	1	0	
701	1	1	1	1	1	1	1	1	0	
703	1	1	1	1	1	1	1	1	1	
704	1	1	1	1	1	1	1	1	1	
705	1	1	1	1	1	1	1	1	1	
706	1	1	1	1	1	1	1	1	2	
707	1	1	1	1	1	1	1	1	2	
708	1	1	1	1	1	1	1	1	2	
710	1	1	1	1	1	1	1	1	1	
711	1	1	1	1	1	1	1	1	1	
801	1	1	1	1	1	1	1	1	0	
803	1	1	1	1	1	1	1	1	2	
805	1	1	1	1	1	1	1	1	2	
807	1	1	1	1	1	1	1	1	0	
808	1	1	1	1	1	1	1	1	1	
809	1	1	1	1	1	1	1	1	1	
810	1	1	1	1	1	1	1	1	2	
1001	1	1	1	1	1	1	1	1	1	
1105	1	1	1	1	1	1	1	1	2	
Tot. Utilized (Adjusted)	43	36	41	40	42	33	38	37	2	
Total Available	0	7	2	3	1	10	5	6	34	
Total Number of Periods Utilized (Adjusted) for Day: 310										
Total Number of Periods (43 X 8) 344										
Adjusted-Utilization Percentage for Day 90.12%										
Notes:										
1= A classroom is occupied with a class										
Lunch. The students that would occupy such room are at lunch during this period.										
The schedule of lunch periods for grades 6-12 is as follows:										
4 th period- 6 th grade lunch										
5 th period – 7 th and 8 th grade lunch										
6 th period- High School lunch										
Gym. The students that would occupy such room are at gym during this period.										
The schedule of gym periods for grades 6-12 is as follows:										
6 th grade: Period 3 and part of period 4, every day but Monday										
7 th and 8 th grade: 8 th period, every day but Wednesday										
High School: Monday, Tuesday and Thursday 1st period, 5th period every day but Wednesday, and Wednesday 8th period.										
The above notes are based on information provided in the Taylor Letter.										
See separate chart listing Specialty and Regular Classrooms, which states the grade levels that occupy each Regular Classroom.										

Wednesday

Regular Classrooms

Periods

1

2

3

4

5

6

7

8

Periods Not in Use (All day). Other than Periods when Students are at Lunch, Gym or Assembly

251	1	1	1	1	1	1	1	1	0
252	1	1	1	1	1	1	1	1	2
301	1	1	1	1	1	1	1	1	3
311	1	1	1	1	1	1	1	1	0
350	1	1	1	1	1	1	1	1	0
401	1	1	1	1	1	1	1	1	0
403	1	1	1	1	1	1	1	1	1
405	1	1	1	1	1	1	1	1	1
406 A	1	1	1	1	1	1	1	1	2
410	1	1	1	1	1	1	1	1	2
413	1	1	1	1	1	1	1	1	1
415	1	1	1	1	1	1	1	1	1
450	1	1	1	1	1	1	1	1	1
501	1	1	1	1	1	1	1	1	2
503	1	1	1	1	1	1	1	1	0
505	1	1	1	1	1	1	1	1	0
507	1	1	1	1	1	1	1	1	0
601	1	1	1	1	1	1	1	1	0
603	1	1	1	1	1	1	1	1	0
604	1	1	1	1	1	1	1	1	0
605	1	1	1	1	1	1	1	1	0
608	1	1	1	1	1	1	1	1	0
609	1	1	1	1	1	1	1	1	0
610	1	1	1	1	1	1	1	1	0
612	1	1	1	1	1	1	1	1	0
701	1	1	1	1	1	1	1	1	0
703	1	1	1	1	1	1	1	1	0
704	1	1	1	1	1	1	1	1	1
705	1	1	1	1	1	1	1	1	1
706	1	1	1	1	1	1	1	1	1
707	1	1	1	1	1	1	1	1	1
708	1	1	1	1	1	1	1	1	2
710	1	1	1	1	1	1	1	1	1
711	1	1	1	1	1	1	1	1	1
801	1	1	1	1	1	1	1	1	0
803	1	1	1	1	1	1	1	1	2
805	1	1	1	1	1	1	1	1	2
807	1	1	1	1	1	1	1	1	0
808	1	1	1	1	1	1	1	1	1
809	1	1	1	1	1	1	1	1	1
810	1	1	1	1	1	1	1	1	1
1001	1	1	1	1	1	1	1	1	1
1105	1	1	1	1	1	1	1	1	3
Tot. Utilized (Adjusted)	42	42	39	39	38	33	33	41	37
Total Available	1	1	4	4	5	10	10	2	

Total Number of Periods Utilized (Adjusted) for Day:

Total Number of Periods (43 X 8)

Adjusted Utilization Percentage for Day

307
344
89.24%

Notes:

HS Assembly: The students that occupy such room are at assembly. The High School students have assembly in the auditorium every Wednesday during 5th period. See Taylor Letter.

Notes:

1= A classroom is occupied with a class

The schedule of lunch periods for grades 6-12 is as follows:


4th period- 6th grade lunch
5th period – 7th and 8th grade lunch
6th period- High School lunch


The schedule of gym periods for grades 6-12 is as follows:

6th grade: Period 3 and part of period 4, every day but Monday
7th and 8th grade: 8th period, every day but Wednesday
High School: Monday, Tuesday and Thursday 1st period, 5th period every day but Wednesday, and Wednesday 8th period.

The above notes are based on information provided in the Taylor Letter.

See separate chart listing Specialty and Regular Classrooms, which states the grade levels that occupy each Regular Classroom.

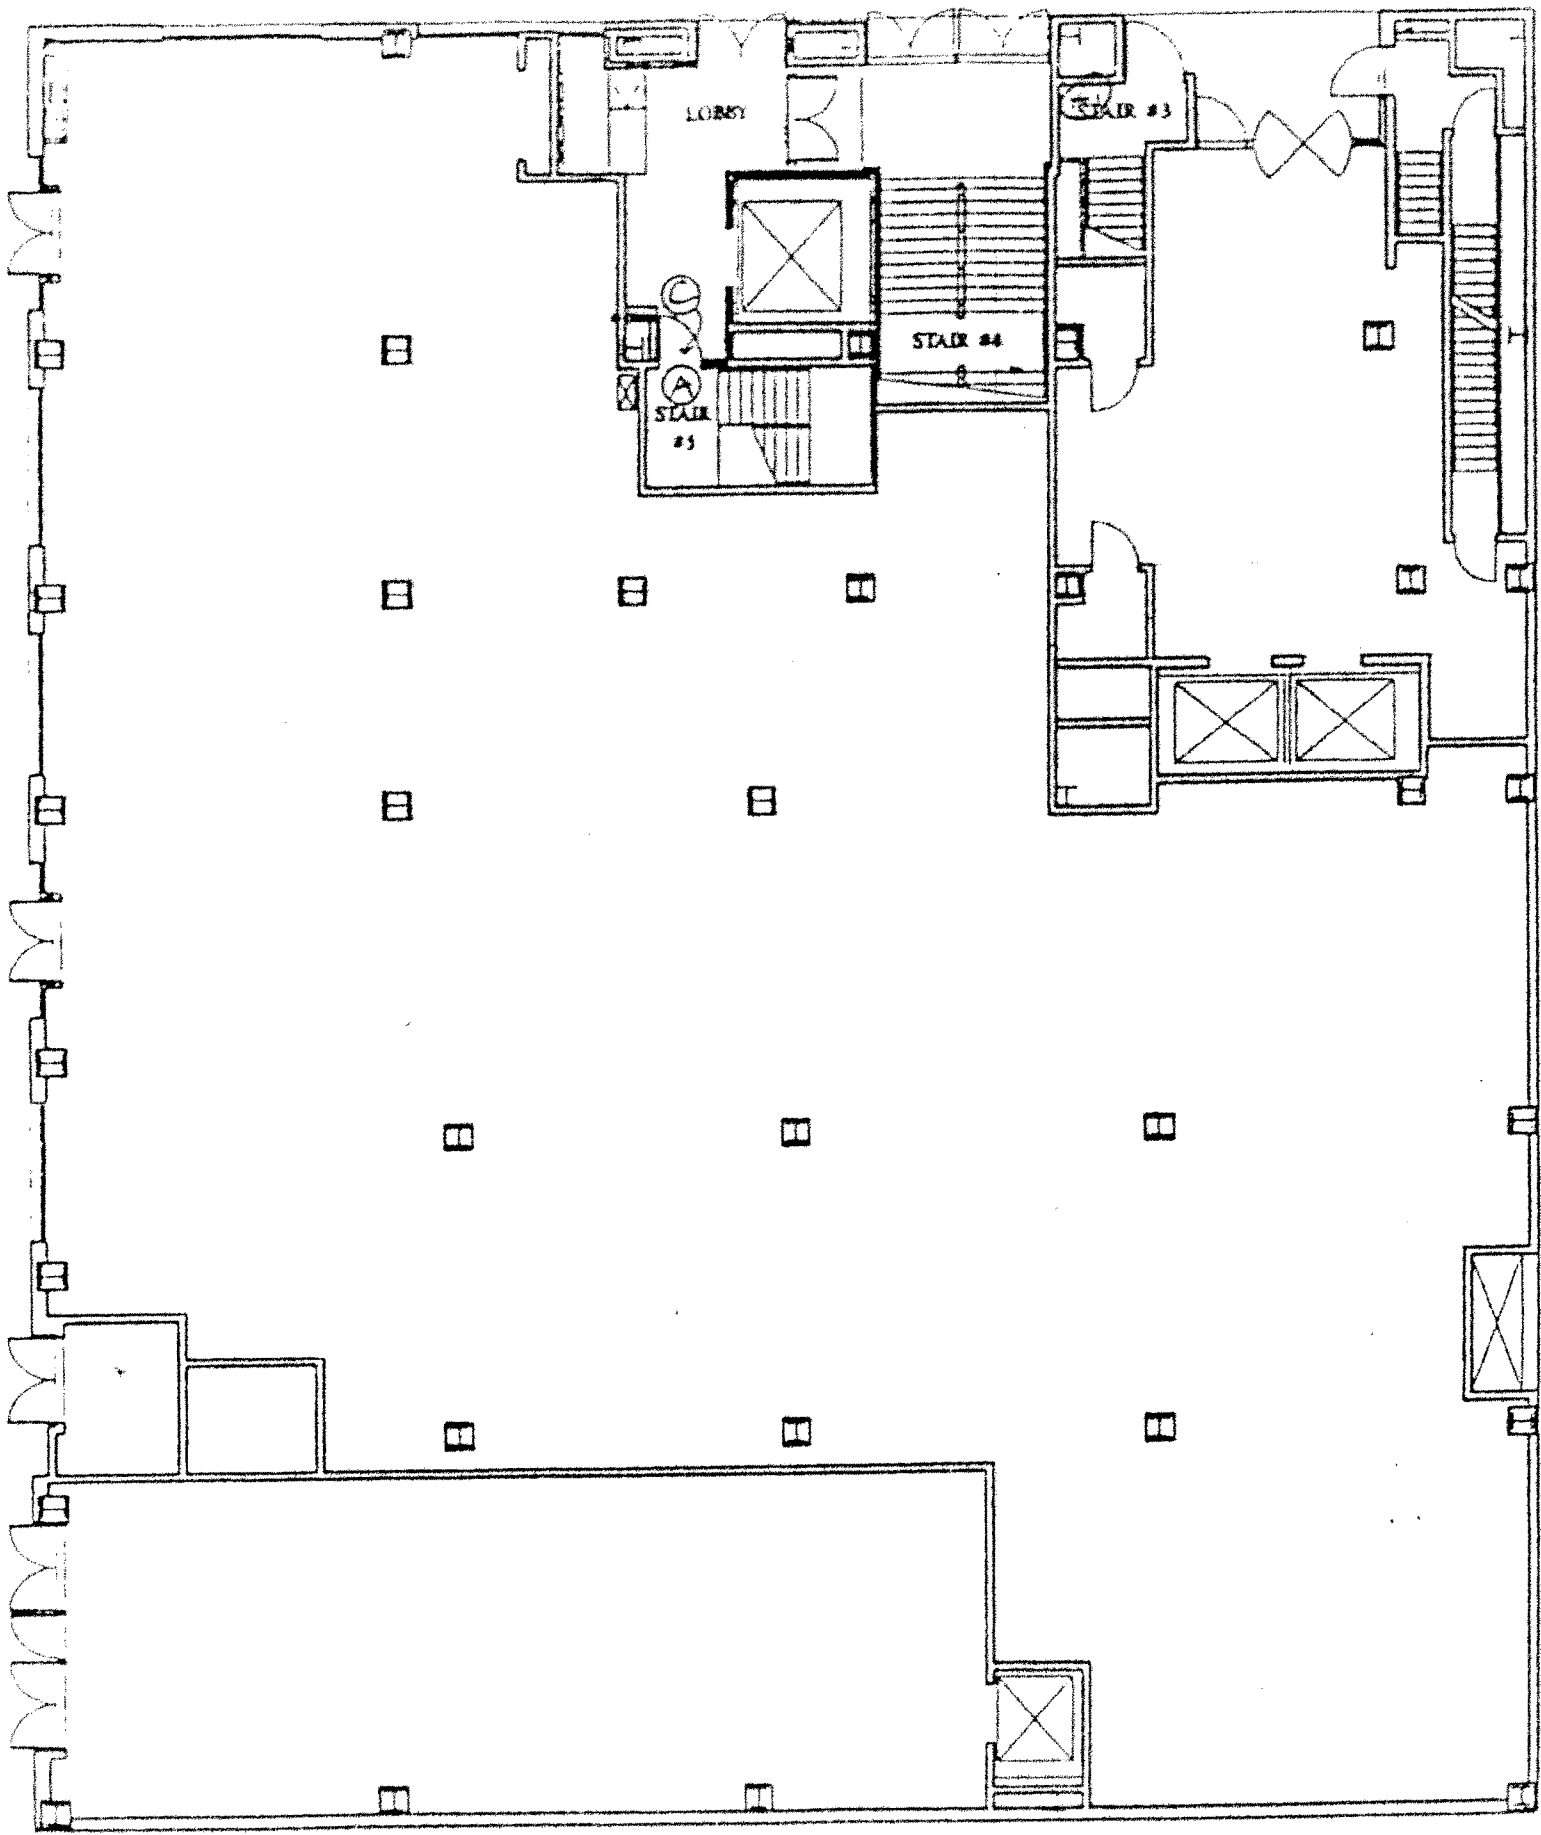

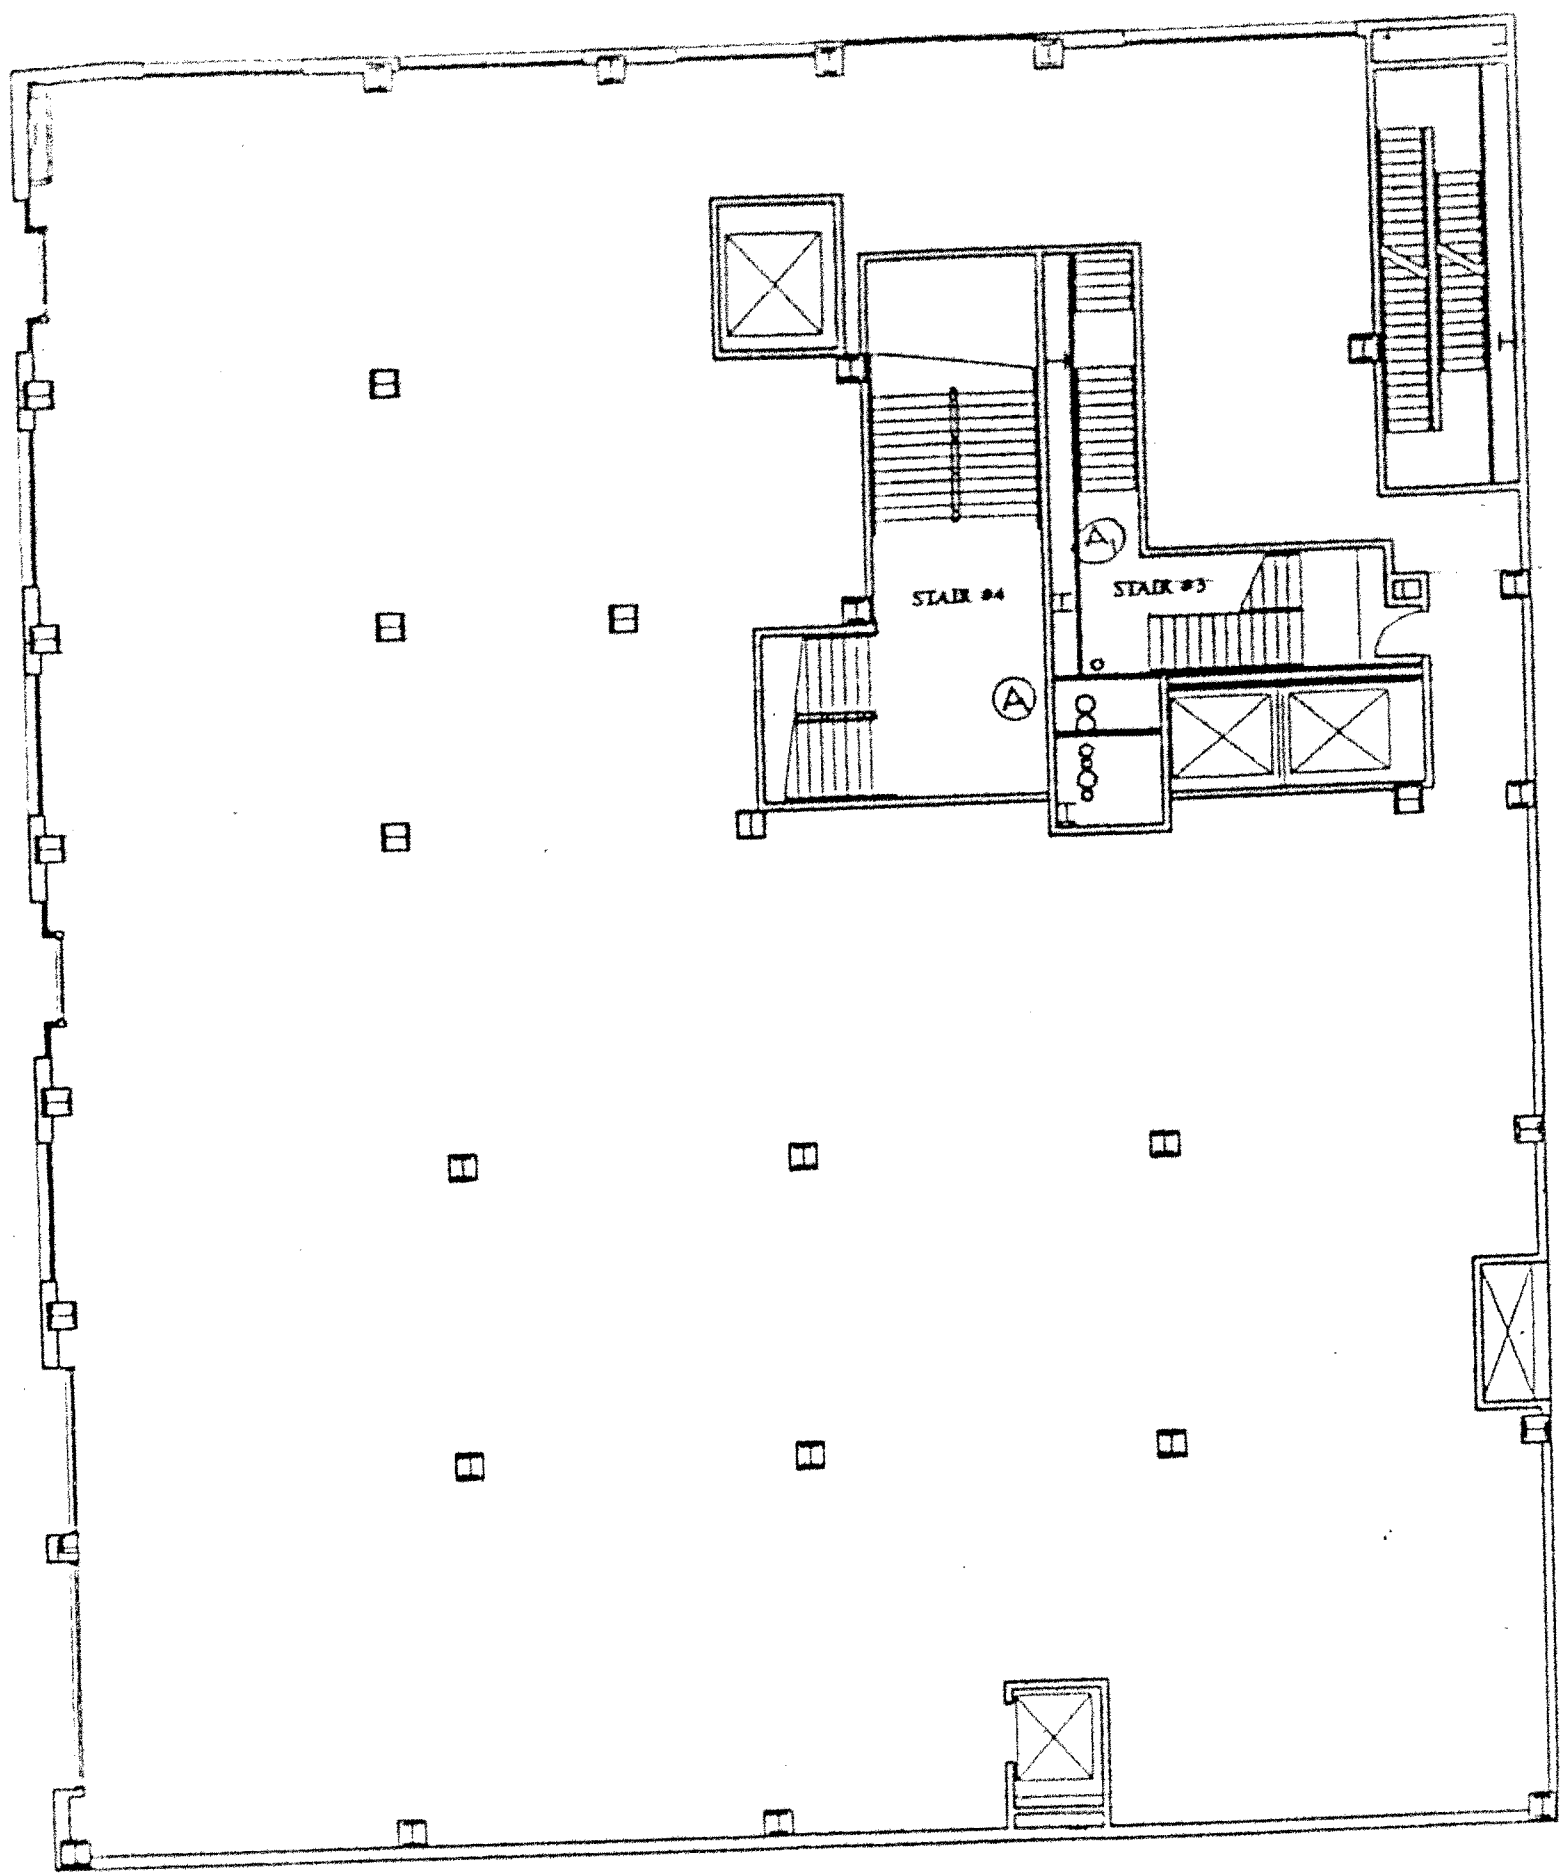



5 JUL 1993
FOX & FOWLE ARCHITECTS

SECOND FLOOR PLAN
DALTON ATHLETIC FACILITY

0 5 10





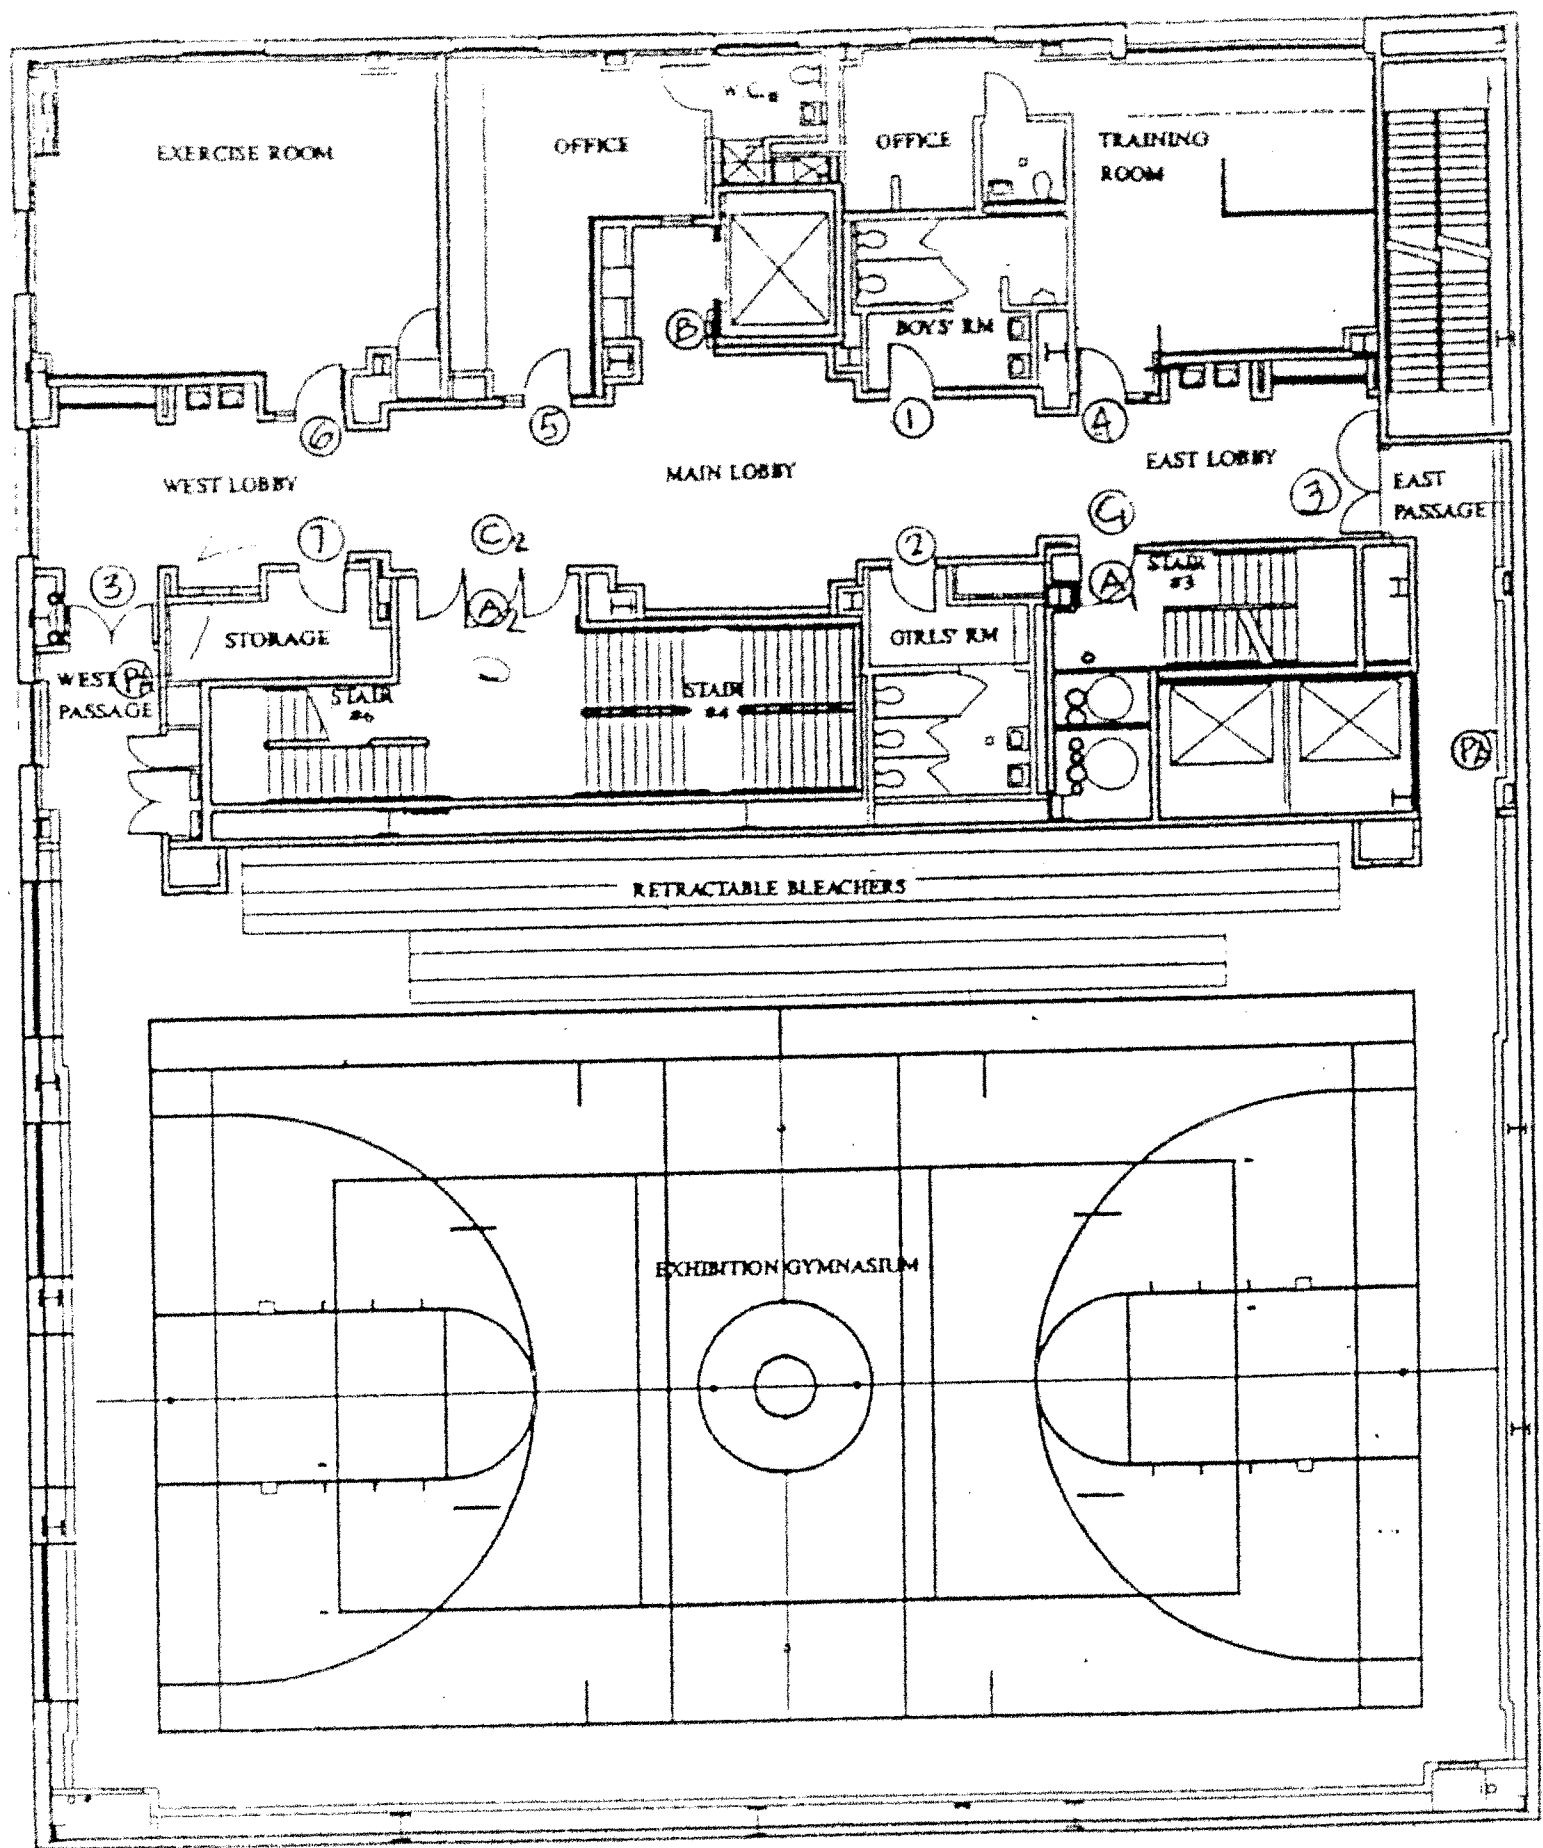


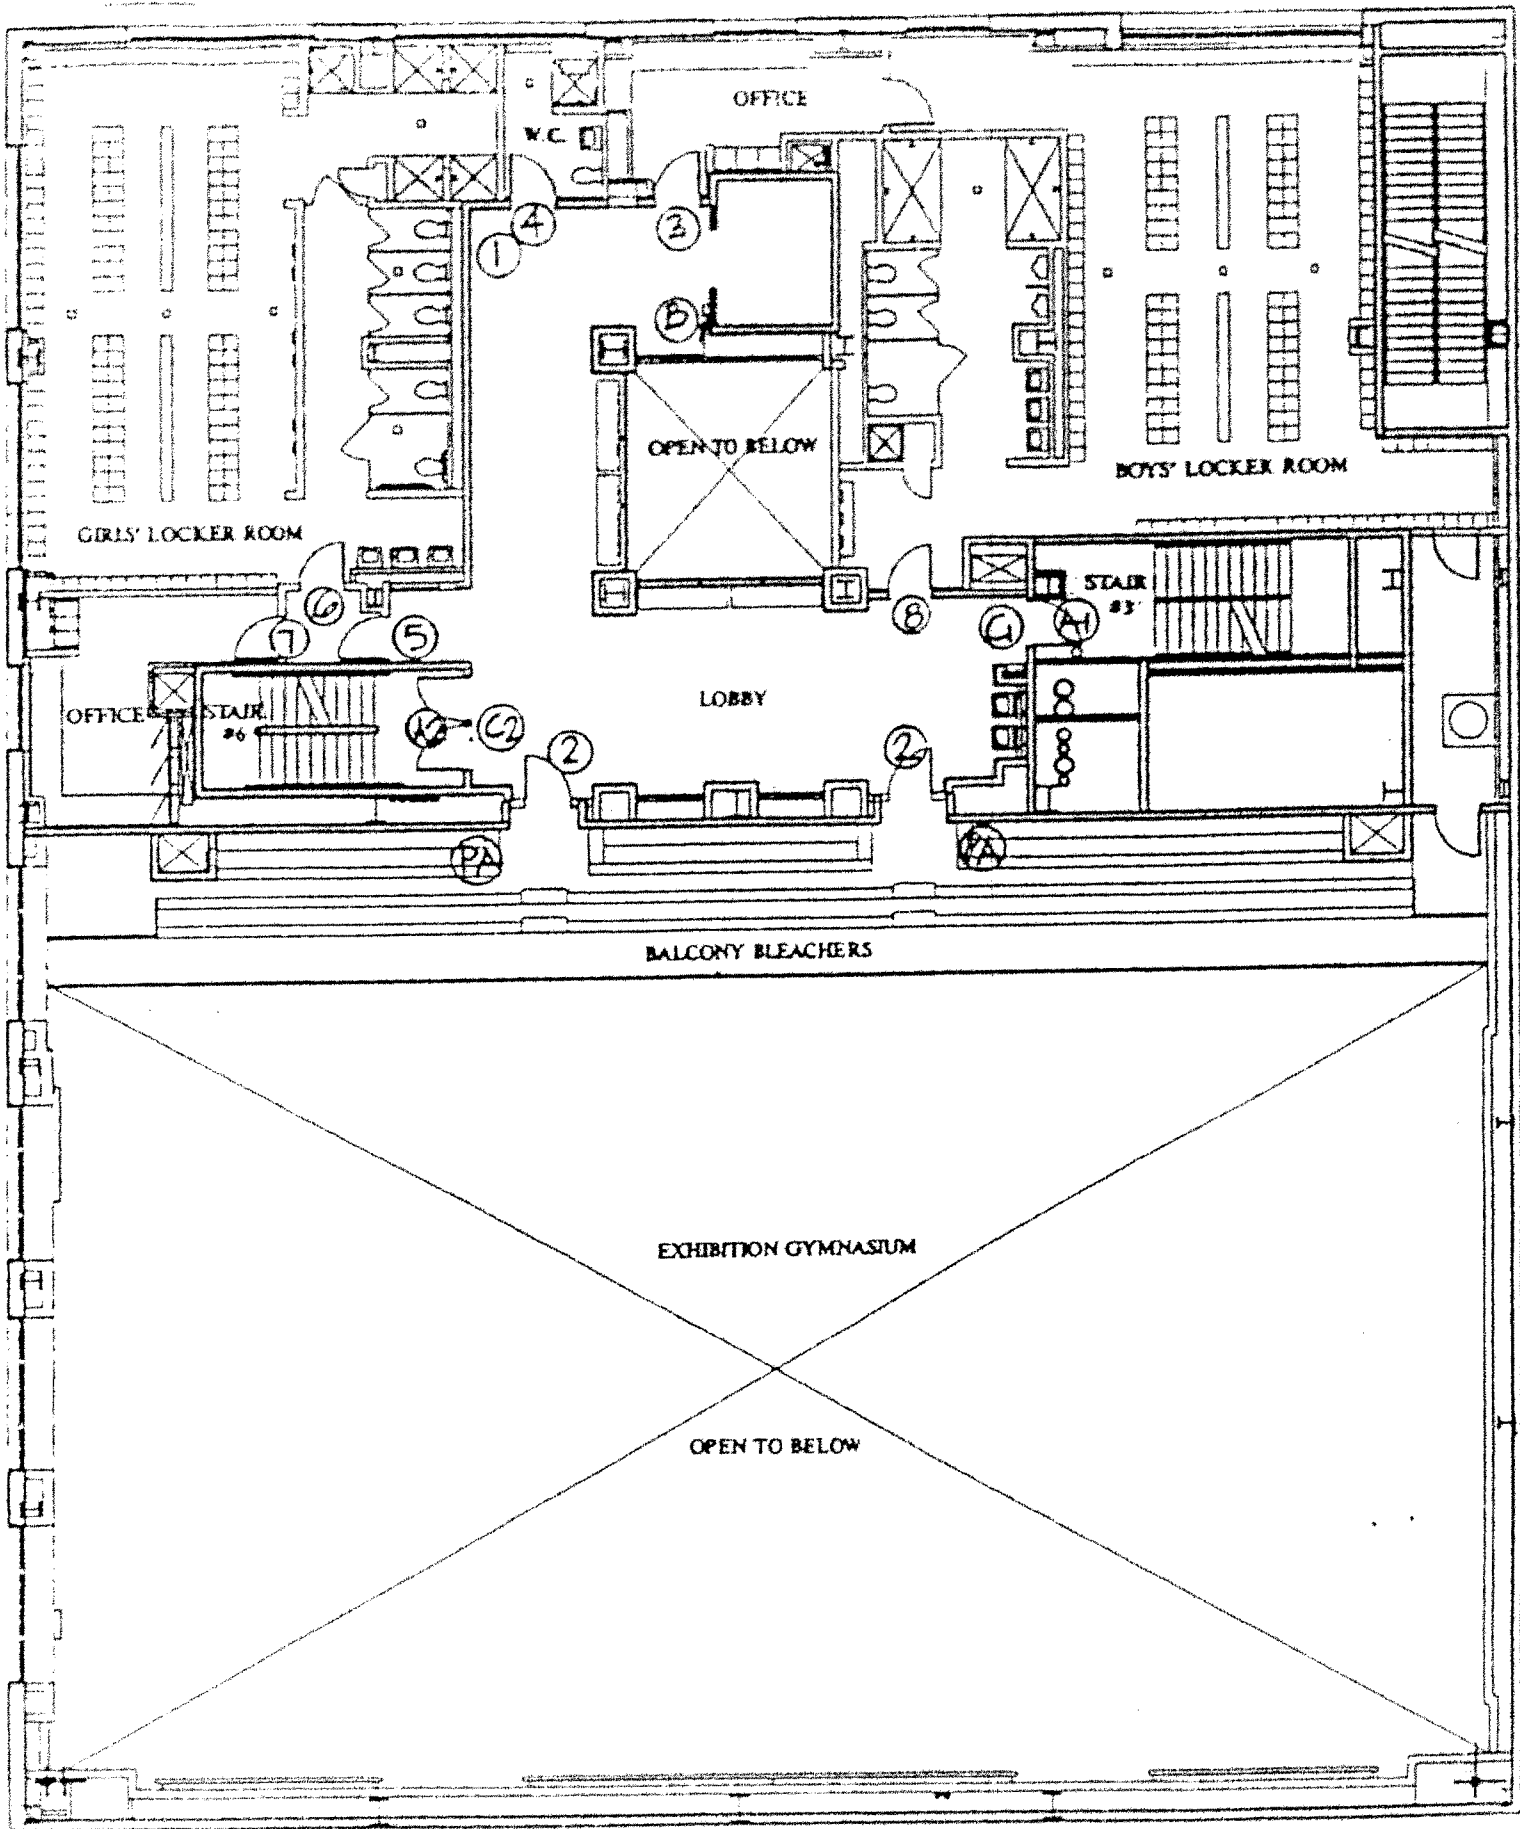


FIFTH & MEZZANINE FLOOR PLANS
DALTON ATHLETIC FACILITY

JOHN ROYCE ARCHITECTS
1001 N. 10TH ST. SUITE 100
DENVER, CO 80202

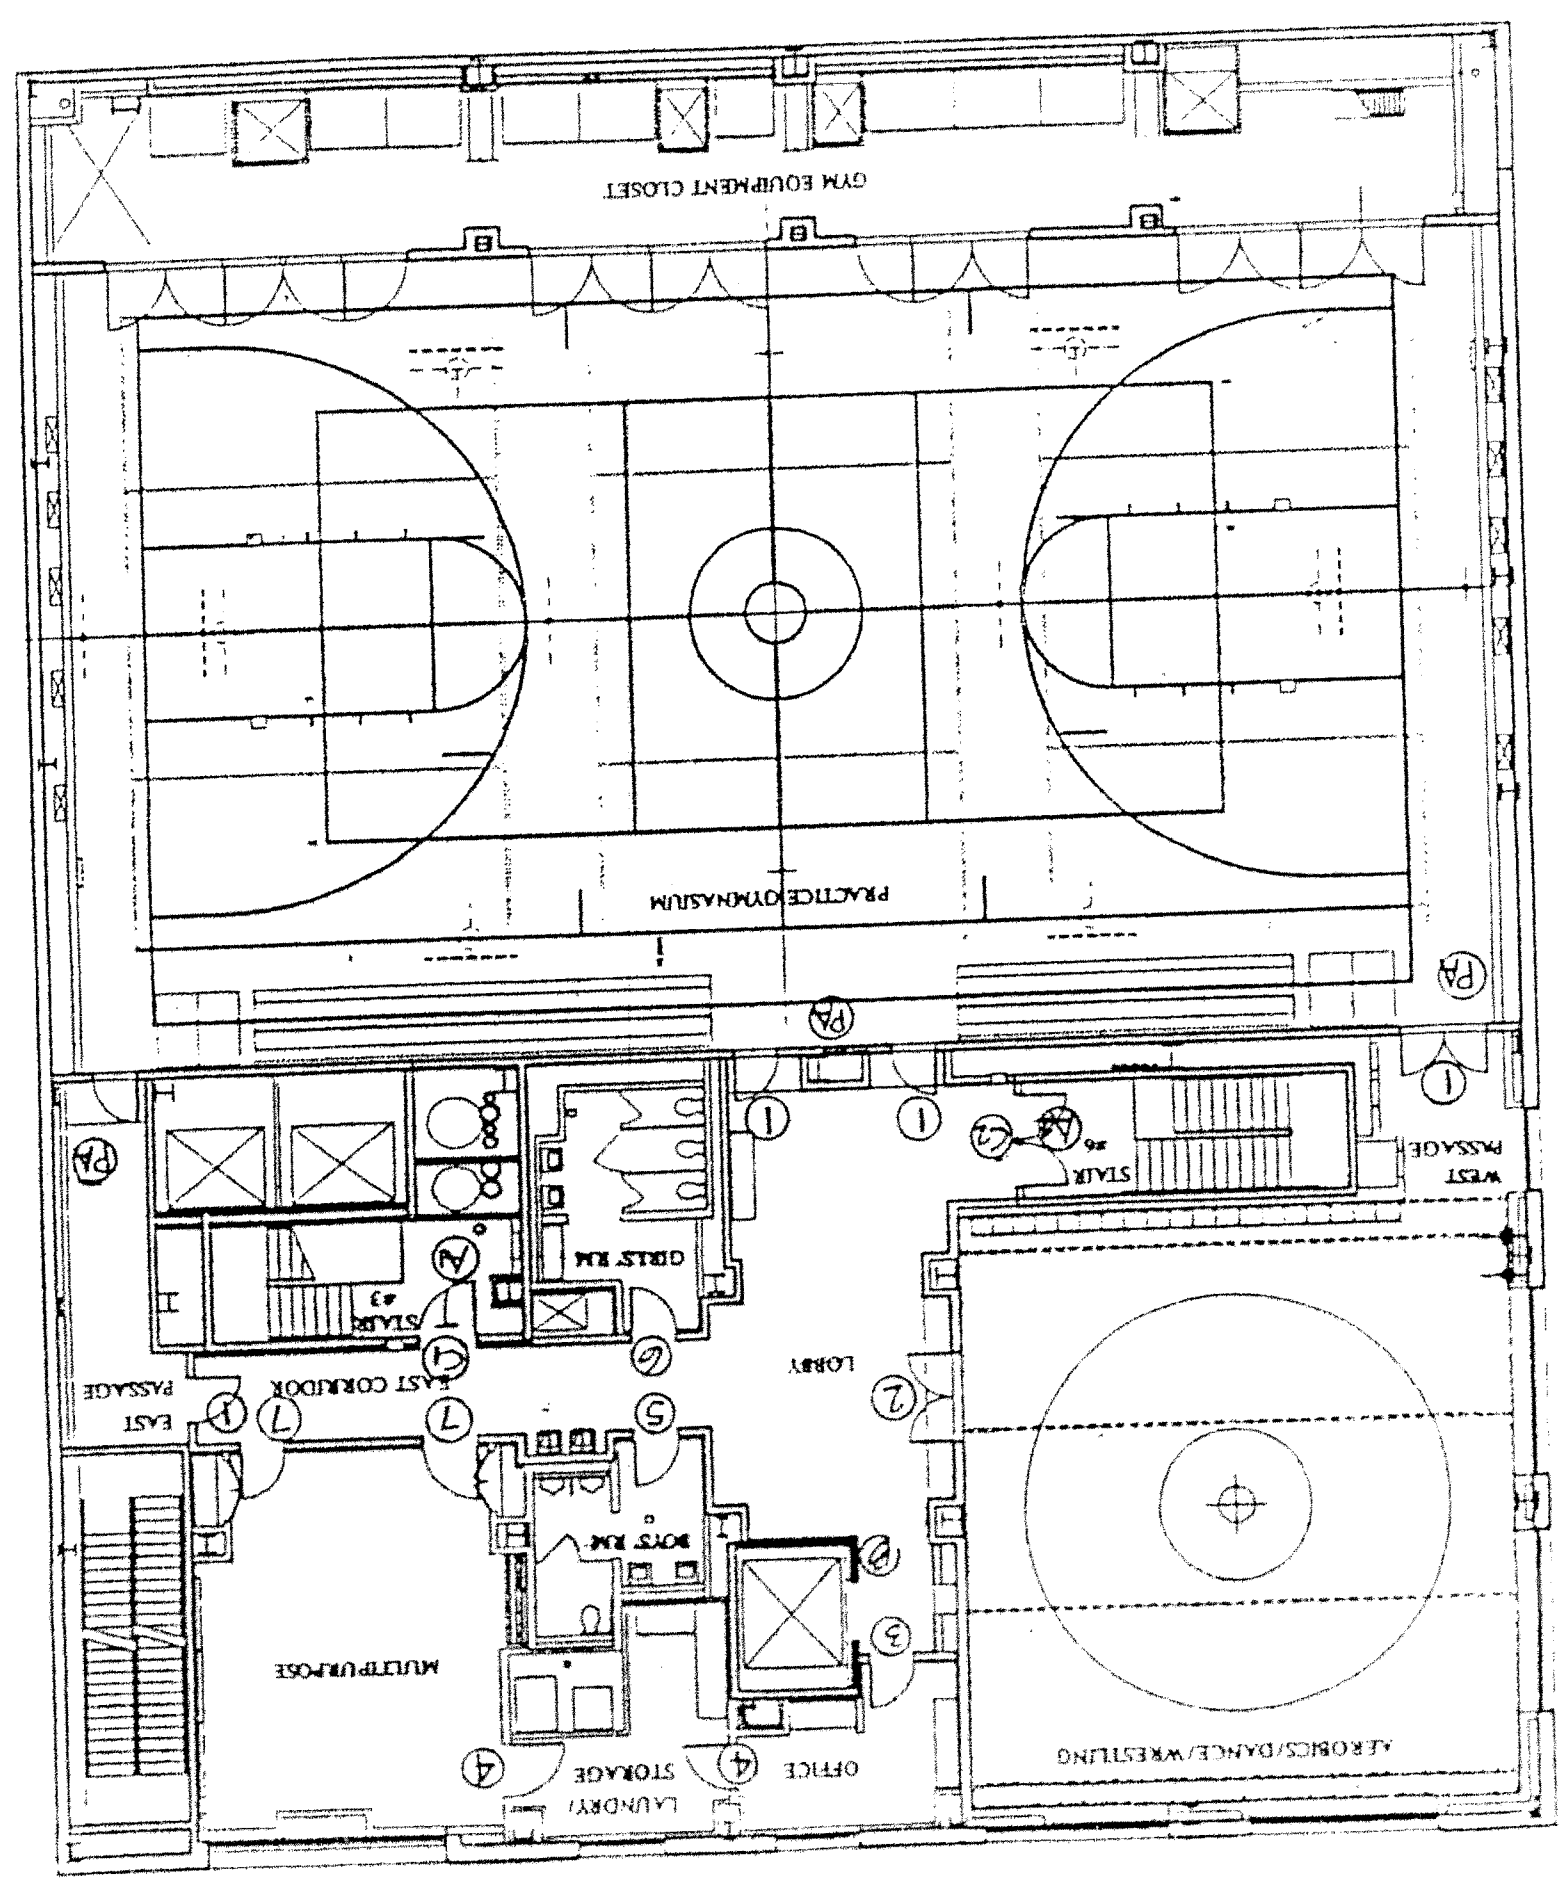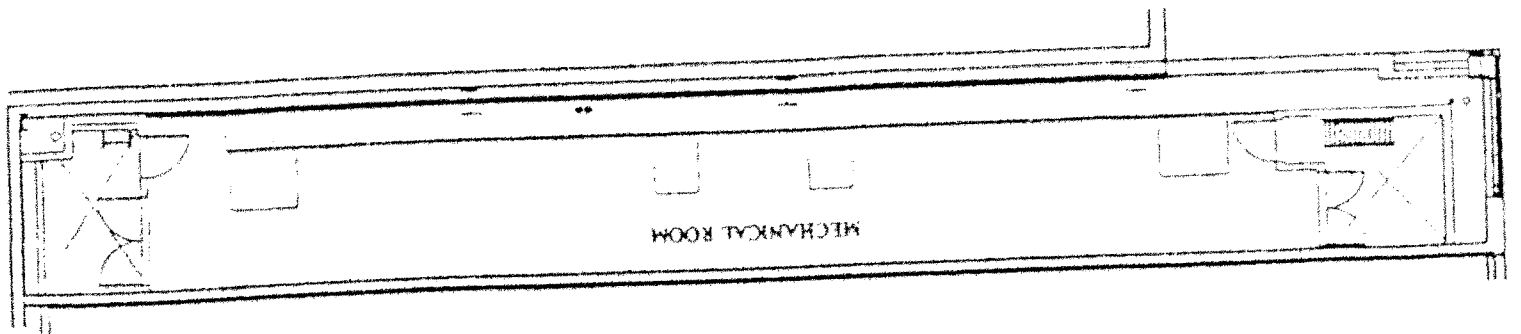

Contact
1100architect.com

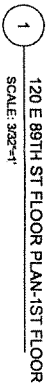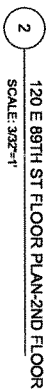

06.04.2013 BSA DRAFT SUBMISSION

Drawing Title
EXISTING FLOOR PLAN-
DALTON OFFICES
120 EAST 89TH STREET

Drawing Number

DRAWN BY: SS
CHECKED BY: GC
SCALE: 3/32"=1'-0"

David Pissoulas
Juergen Rehm
1100 Architect, P.C.
475 Tenth Avenue
New York
New York 10018

Telephone
212 645 1011

Telex
212 645 4870

Contact
1100architect.com

Consultant

Revisions / Issue

06.04.2013

BSA DRAFT SUBMISSION

FOR INFORMATION ONLY

Project:
THE DALTON SCHOOL - 89TH STREET EXPANSION
108 EAST 89TH STREET
NEW YORK, NY 10128

Drawing Title
AREA MAP

Signature/Seal


Drawing Number
SK-02
DRAWN BY SS
CHECKED BY BC
SCALE: NTS

BUILDINGS OVER 13 STORIES

BUILDINGS OVER 10 STORIES

BUILDINGS OVER 7 STORIES

DALTON SCHOOL

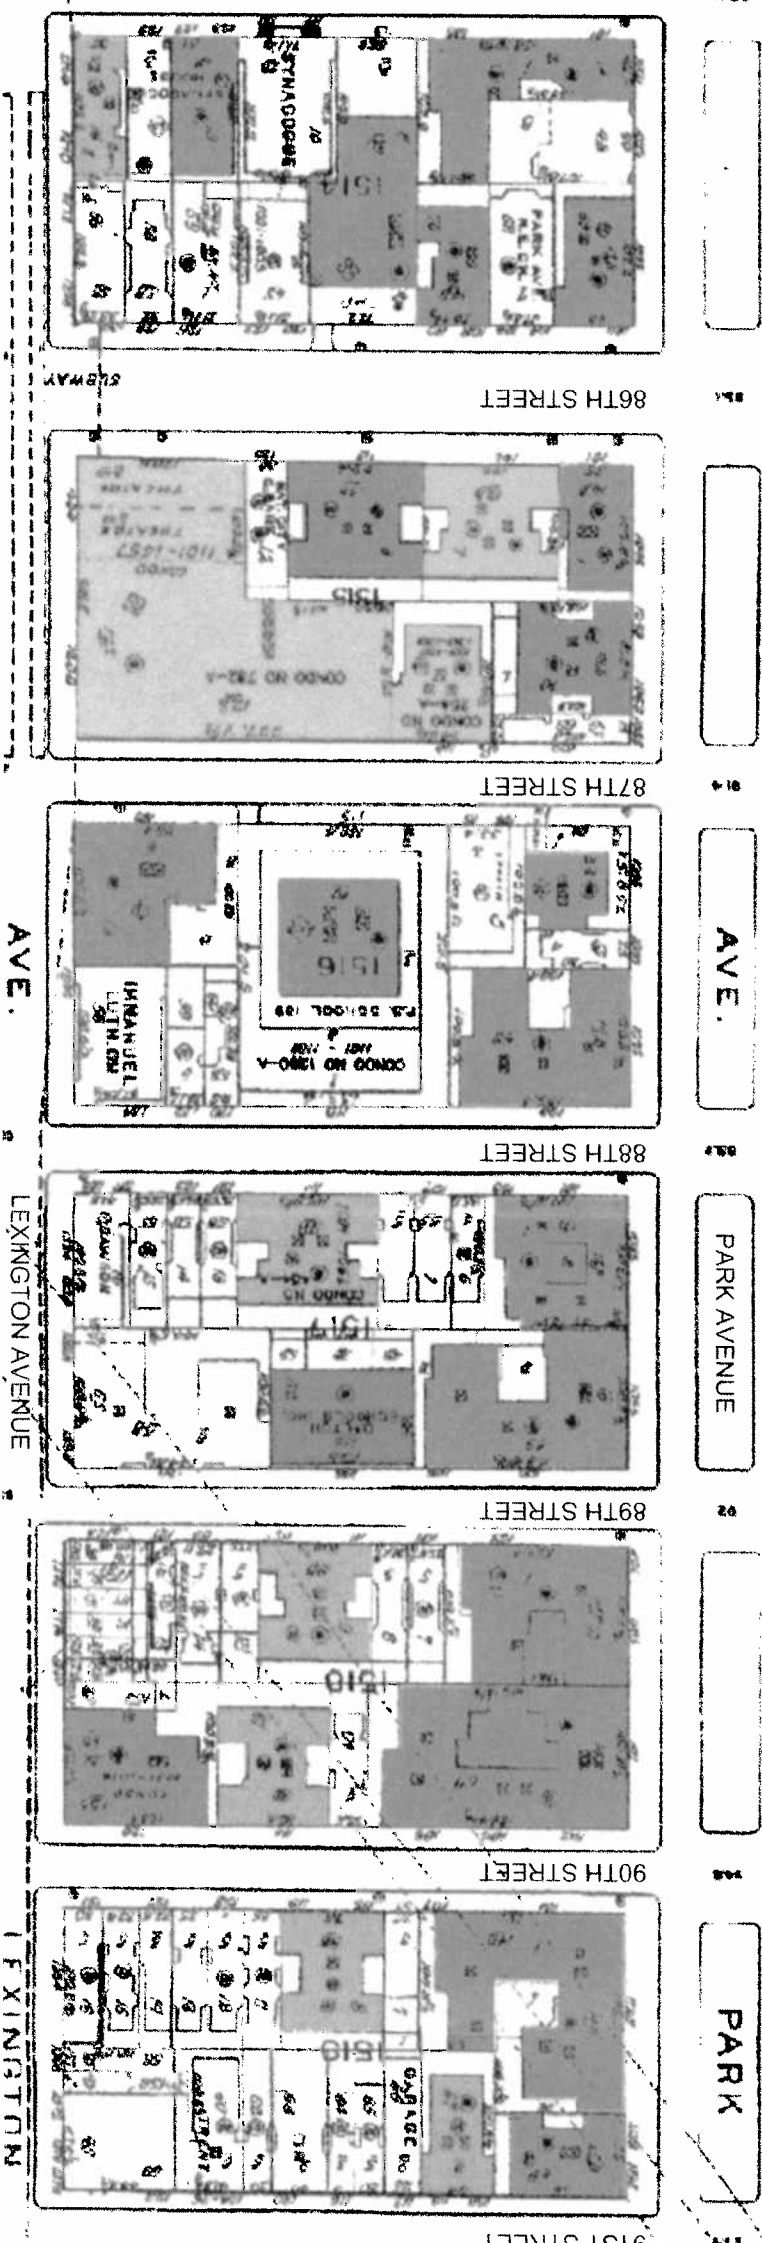

David Piscuskas
Jurgen Rihm
1100 Architect, P.C.
475 Tenth Avenue
New York
New York 10018
Telephone
212 645 1011
Telefax
212 645 4870
Contact
1100architect.com

Consultant

Revisions / Issue

06.04.2013 BSA DRAFT SUBMISSION
07.18.2013 BSA SUBMISSION



Project
THE DALTON SCHOOL - 89TH STREET EXPANSION
108 EAST 89TH STREET
NEW YORK, NY, 10128




Drawing Title
PROPOSED ADDITION: AFFECT ON
EAST FACING WINDOWS OF 1095
PARK AVENUE

Signature/Seal

Drawing Number

A-501.00

DRAWN BY: SS
CHECKED BY: GC
SCALE: 1/32"=1'-0"

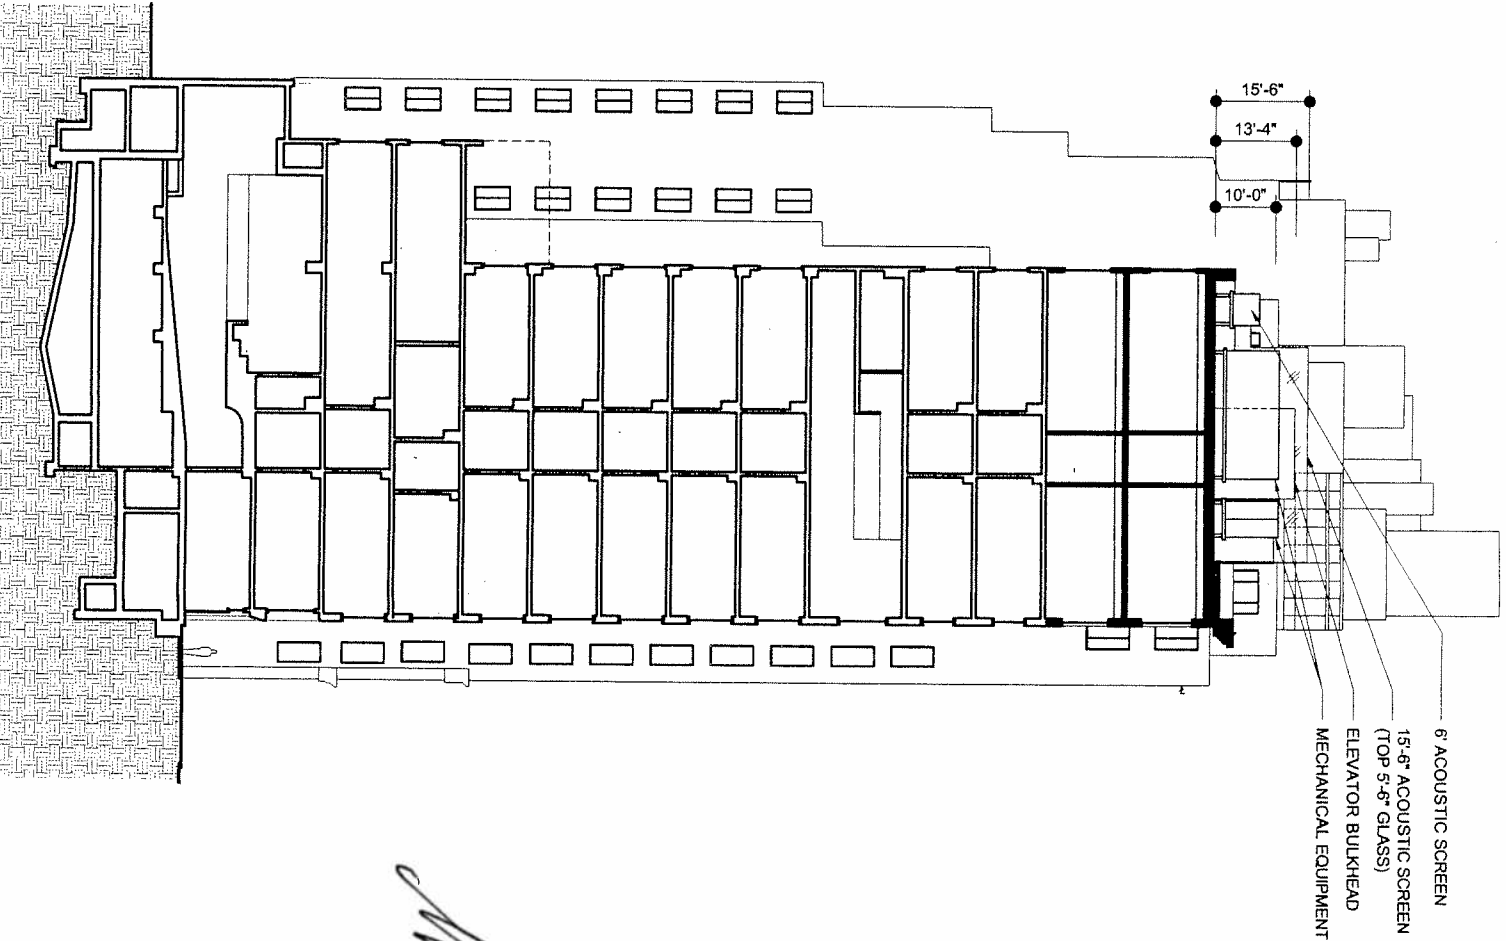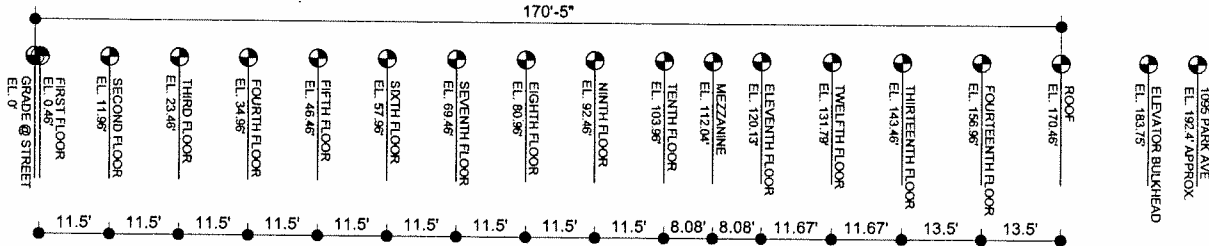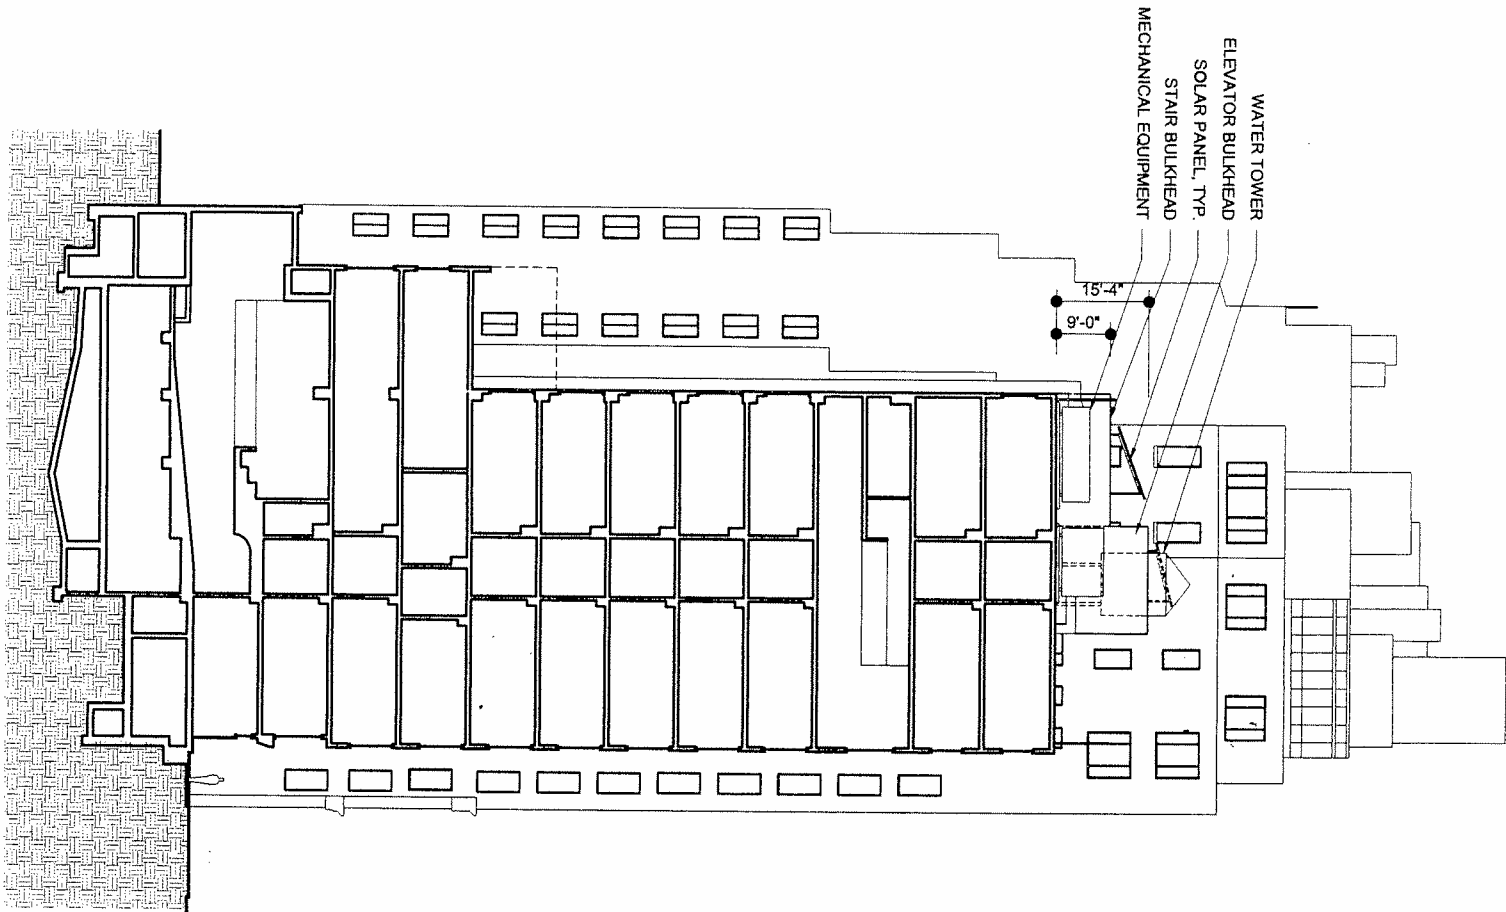

David Prosser
Jürgen Riem
1100 Architect P.C.
475 North Avenue
New York
New York 10018
Telephone
212 642 1011
Telefax
212 642 4670
Contact@
1100architect.com

Consultant

Revisions / Issue
06.04.2013
06.14.2013

BGA DRAFT SUBMISSION
BGA SUBMISSION

FOR INFORMATION ONLY

Project:
THE DALTON SCHOOL - 89TH STREET EXPANSION
108 EAST 89TH STREET
NEW YORK, NY 10126

Drawing Title
RADIUS DIAGRAM/ LAND USE MAP

Signature/Seal

Drawing Number
SK-03
DRAWN BY SS
CHECKED BY GC
SCALE 1" = 100'

