



# East Midtown Greenway

## 53<sup>rd</sup> Street to 61<sup>st</sup> Street

### CB8 Meeting


March 28, 2018





- LEGEND**
- Existing Manhattan Greenway
  - Proposed East Midtown Greenway (In Design Stage)
  - Andrew Haswell Green Park (AHG) Phases 2B, 3 + 4
  - Greenway Connection /AHG Phases 3 & 4
  - Future Greenway (Out of Scope)



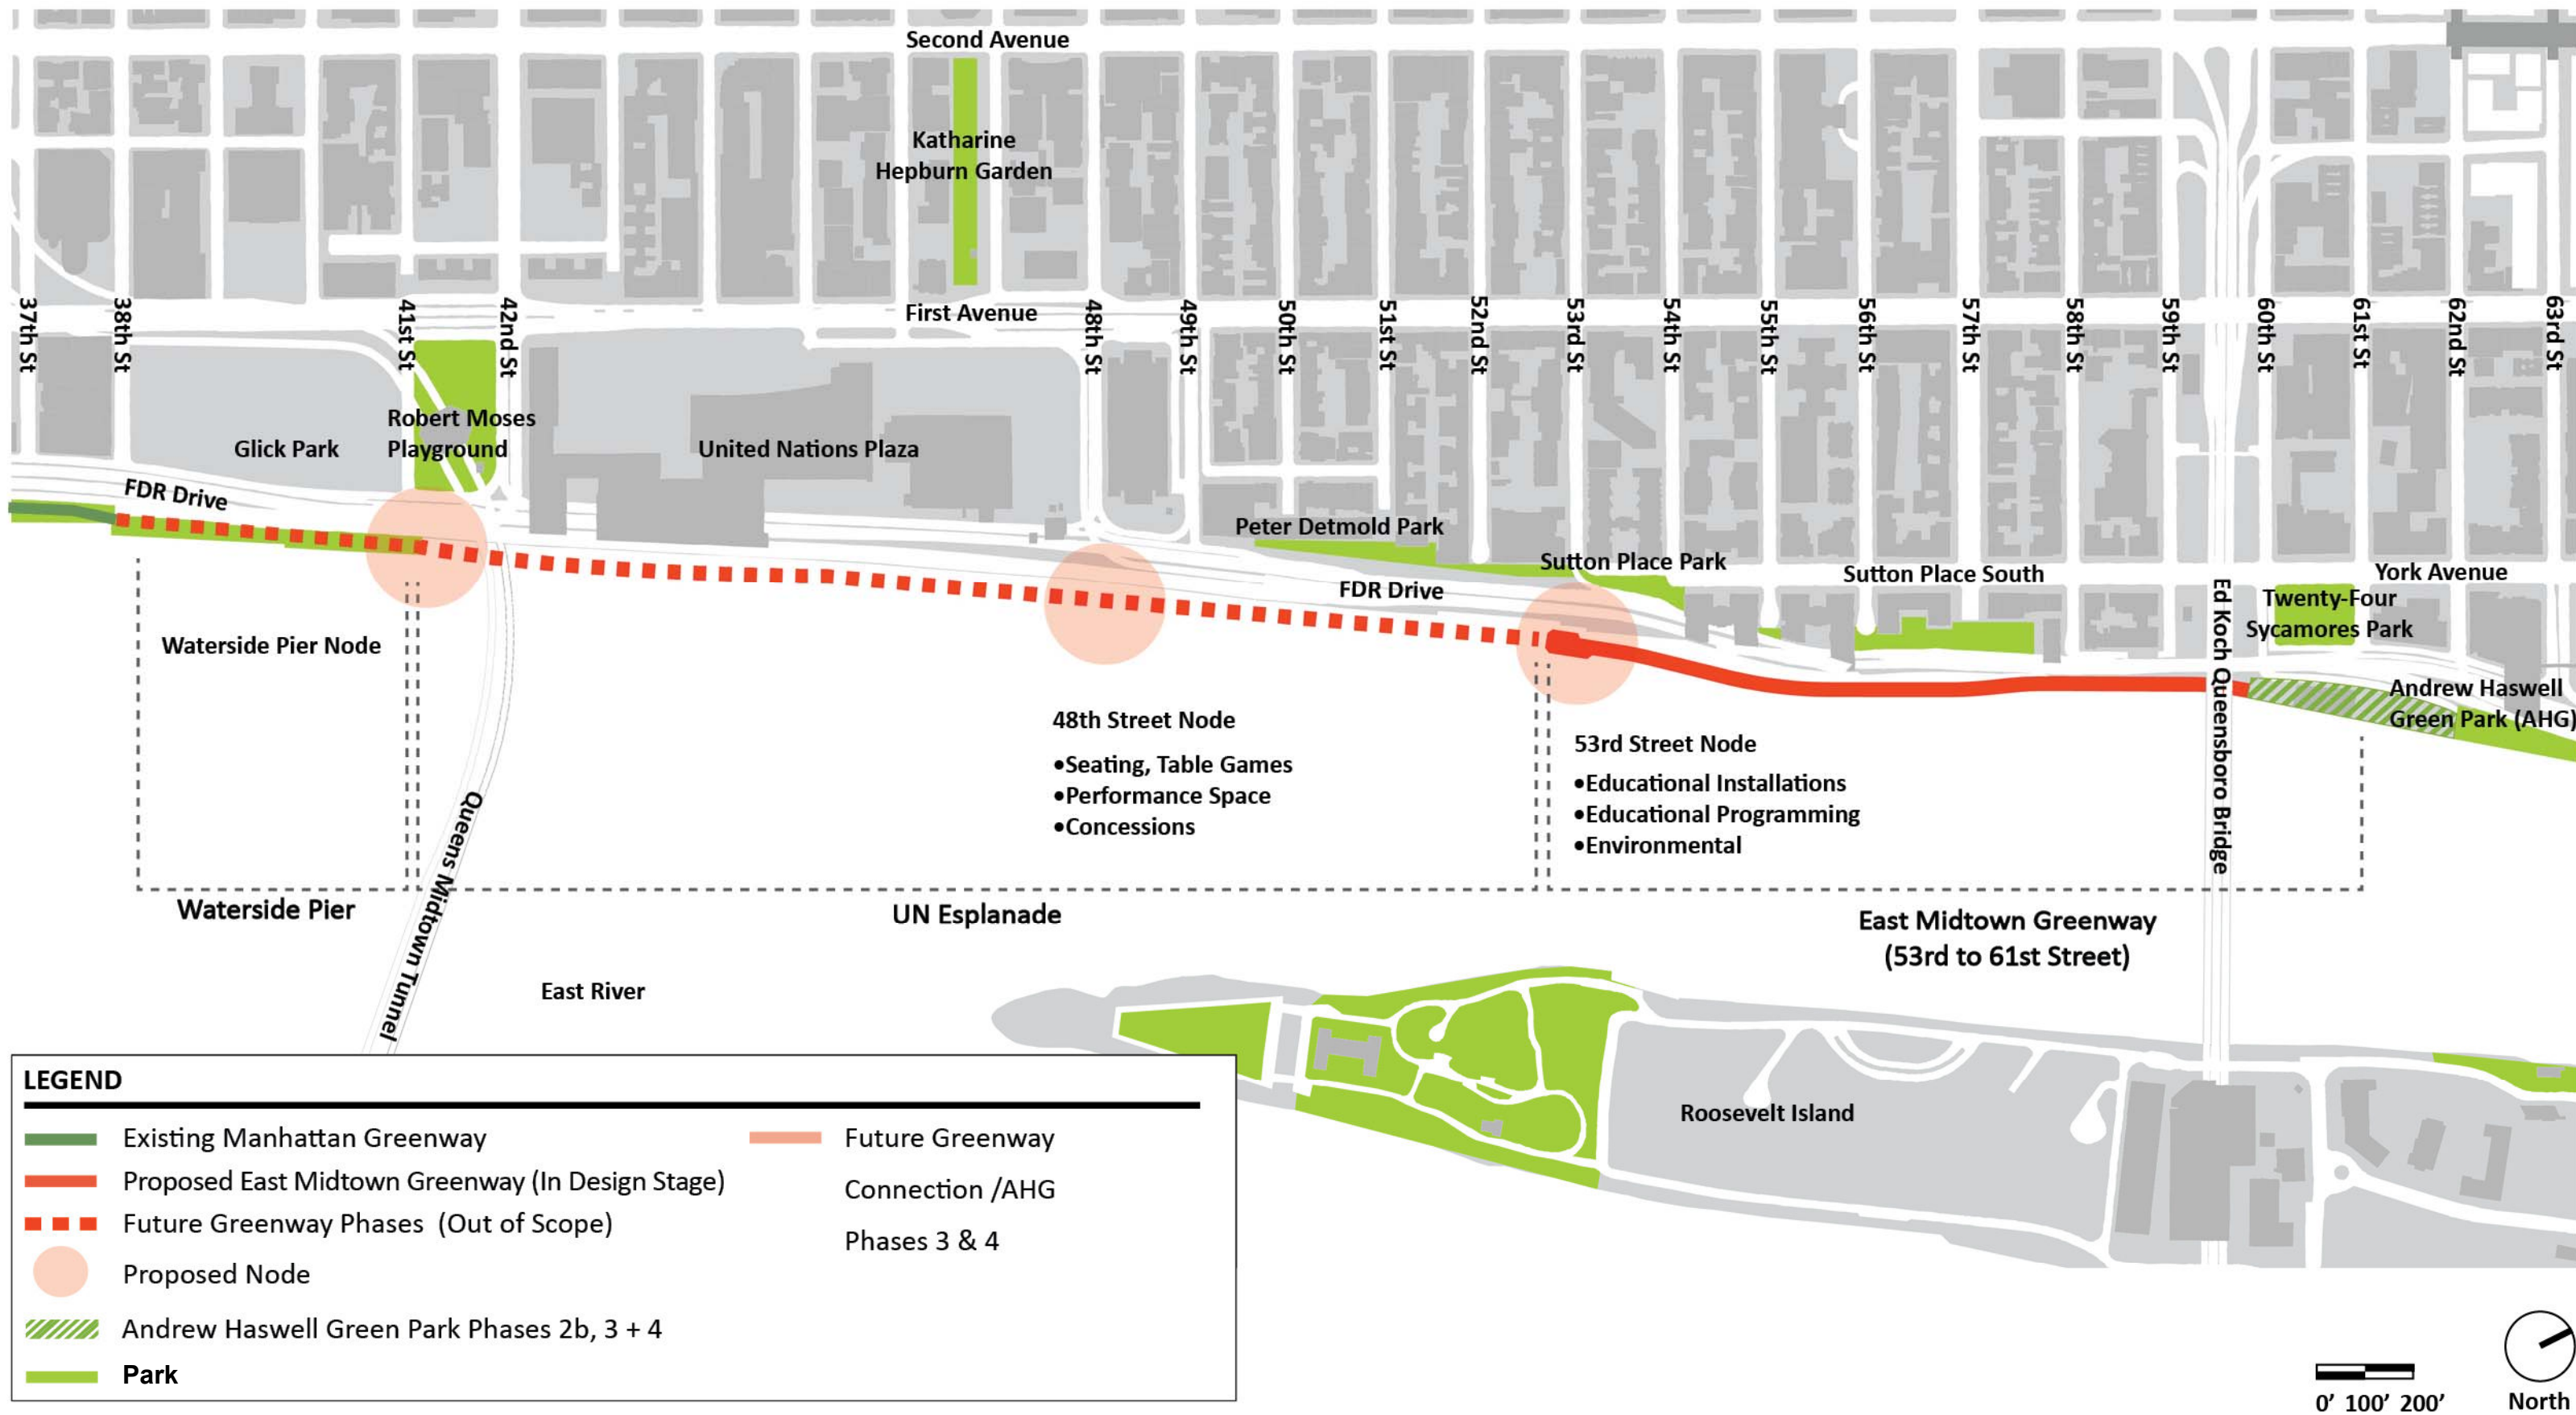


## DESIGN VALUES

1. Create a Continuous Greenway  
Around Manhattan
2. Enjoy Different Kinds of Spaces
3. Balance Connectivity + Pedestrian  
& Cyclist Separation
4. Ensure a Thriving Landscape
5. Provide Seasonal Comfort
6. Shield Noise and the FDR Views
7. Make the Esplanade Profile Beautiful
8. Experience & Learn About the River
9. Consider Privacy of Adjacent  
Residences
10. See the Rocks






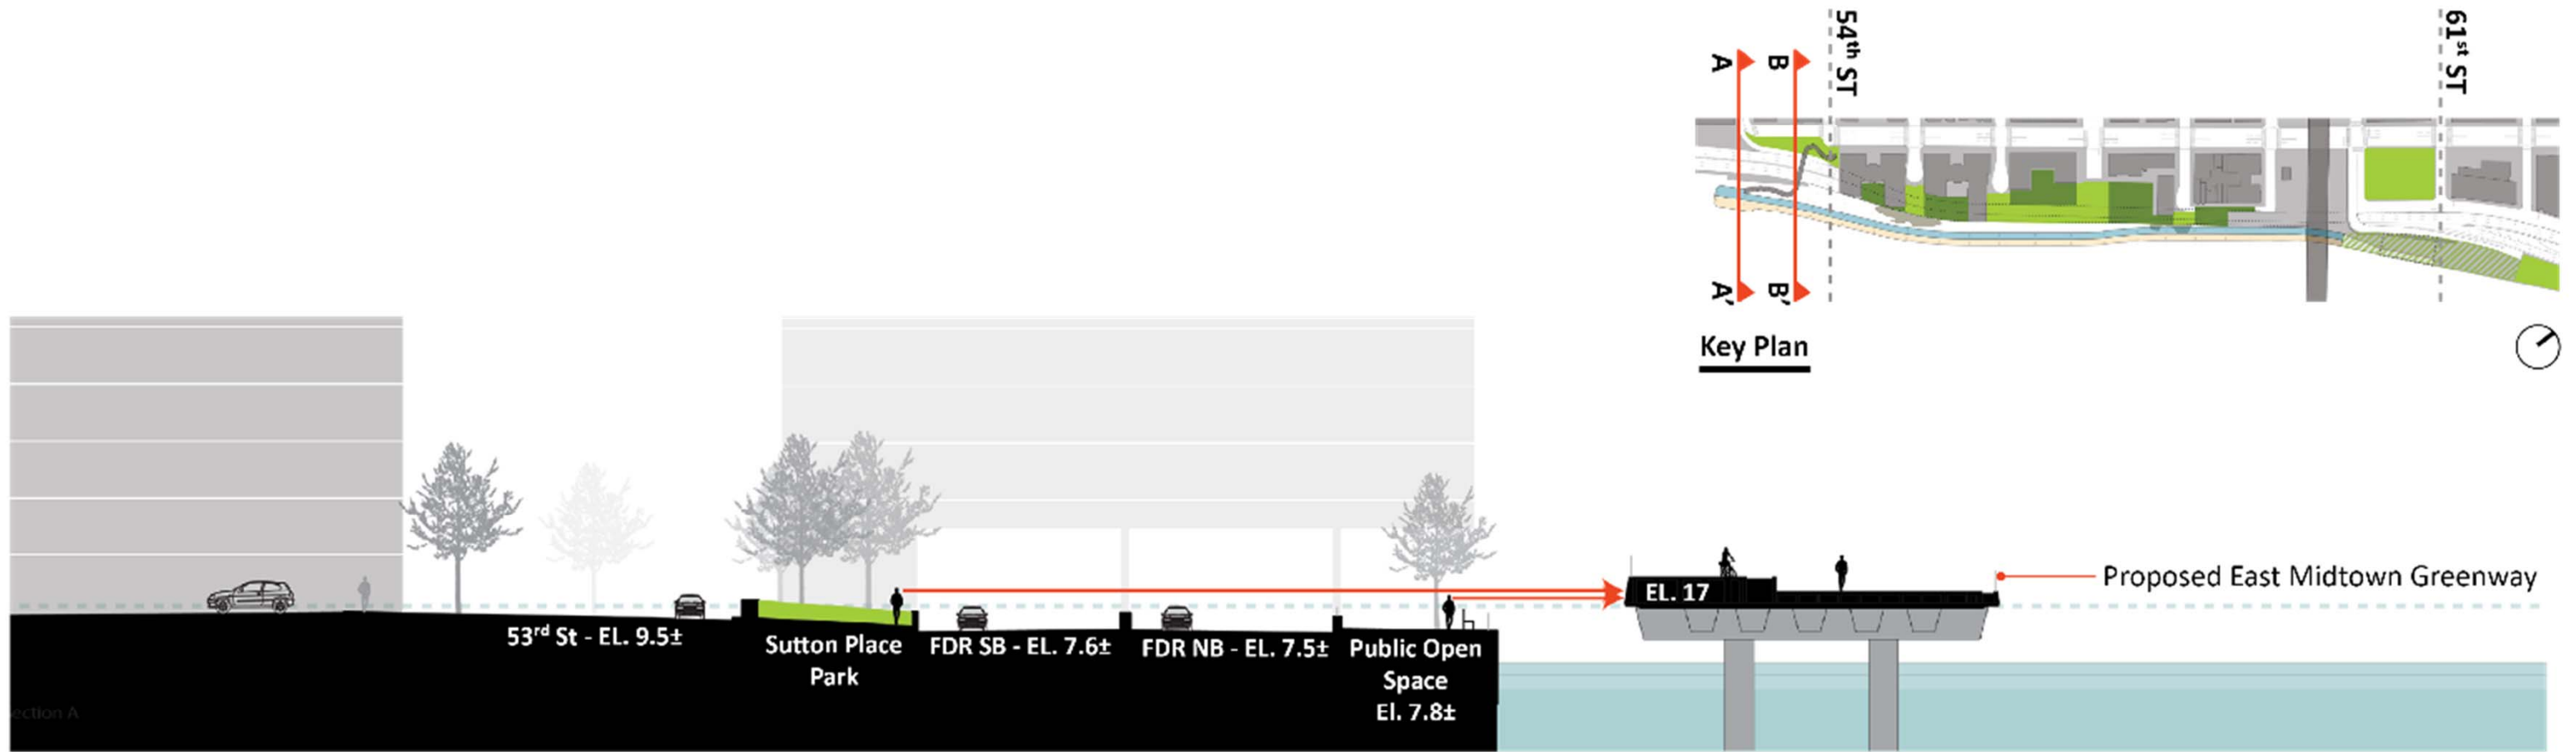

Section A - A' at 53rd St


0' 20' 40'

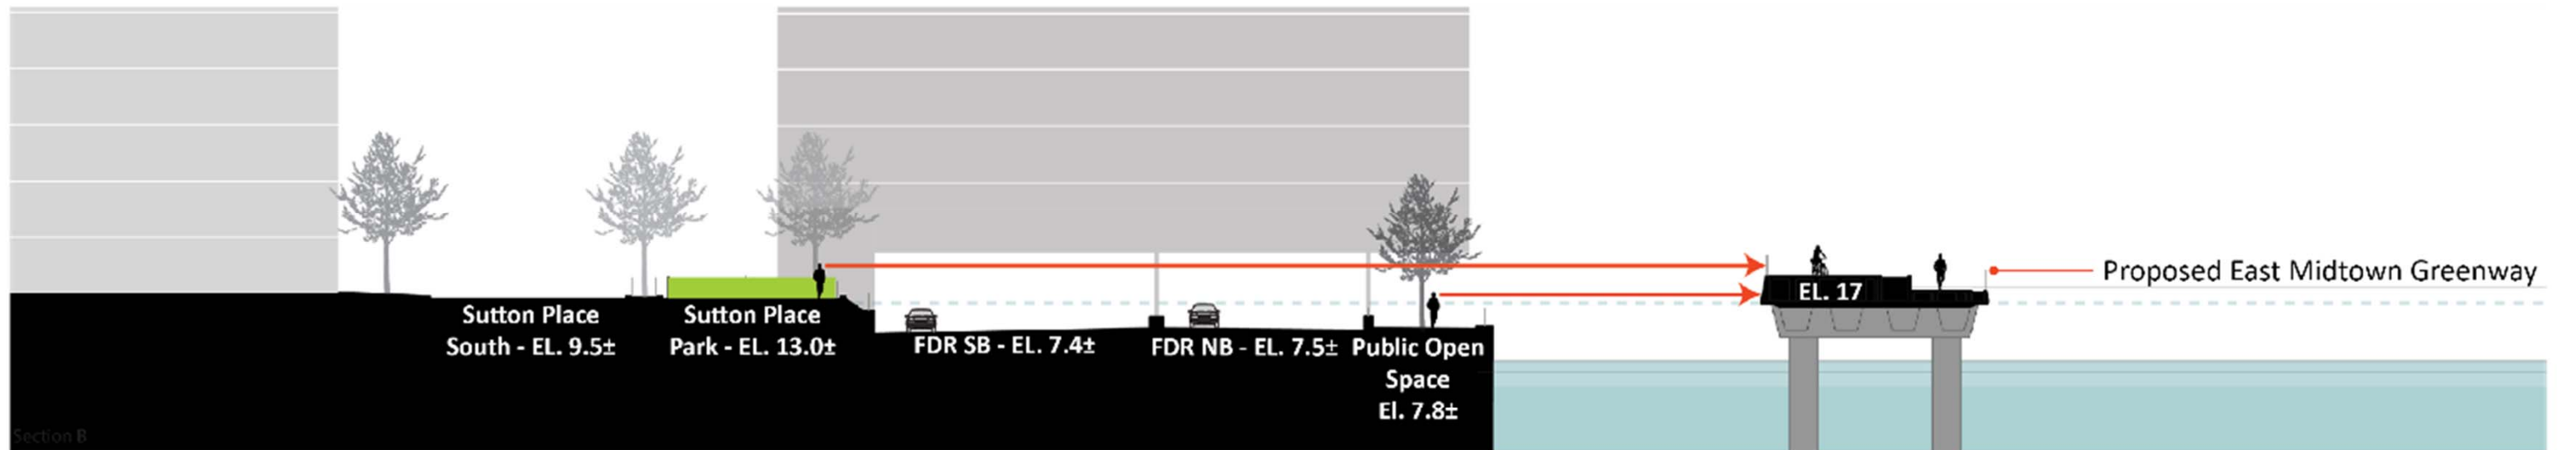


Section B - B' at Sutton Place Park

0' 20' 40'



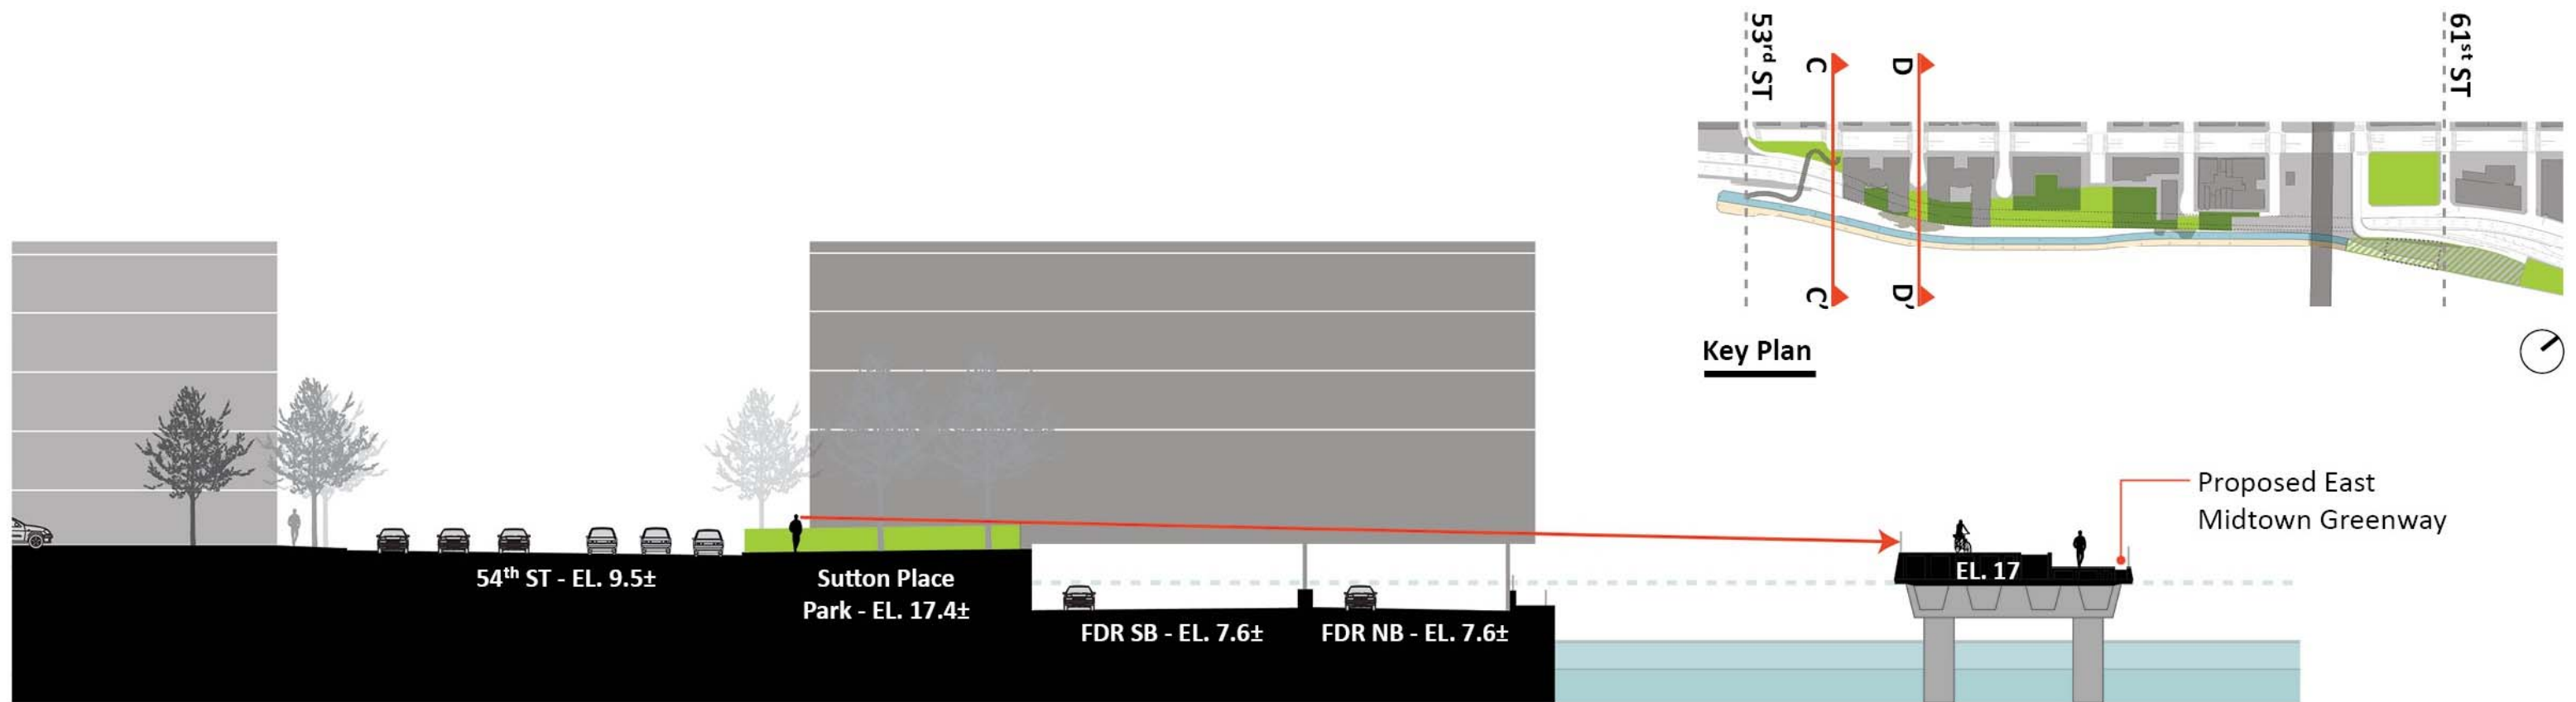


Section C - C' at 54th Street


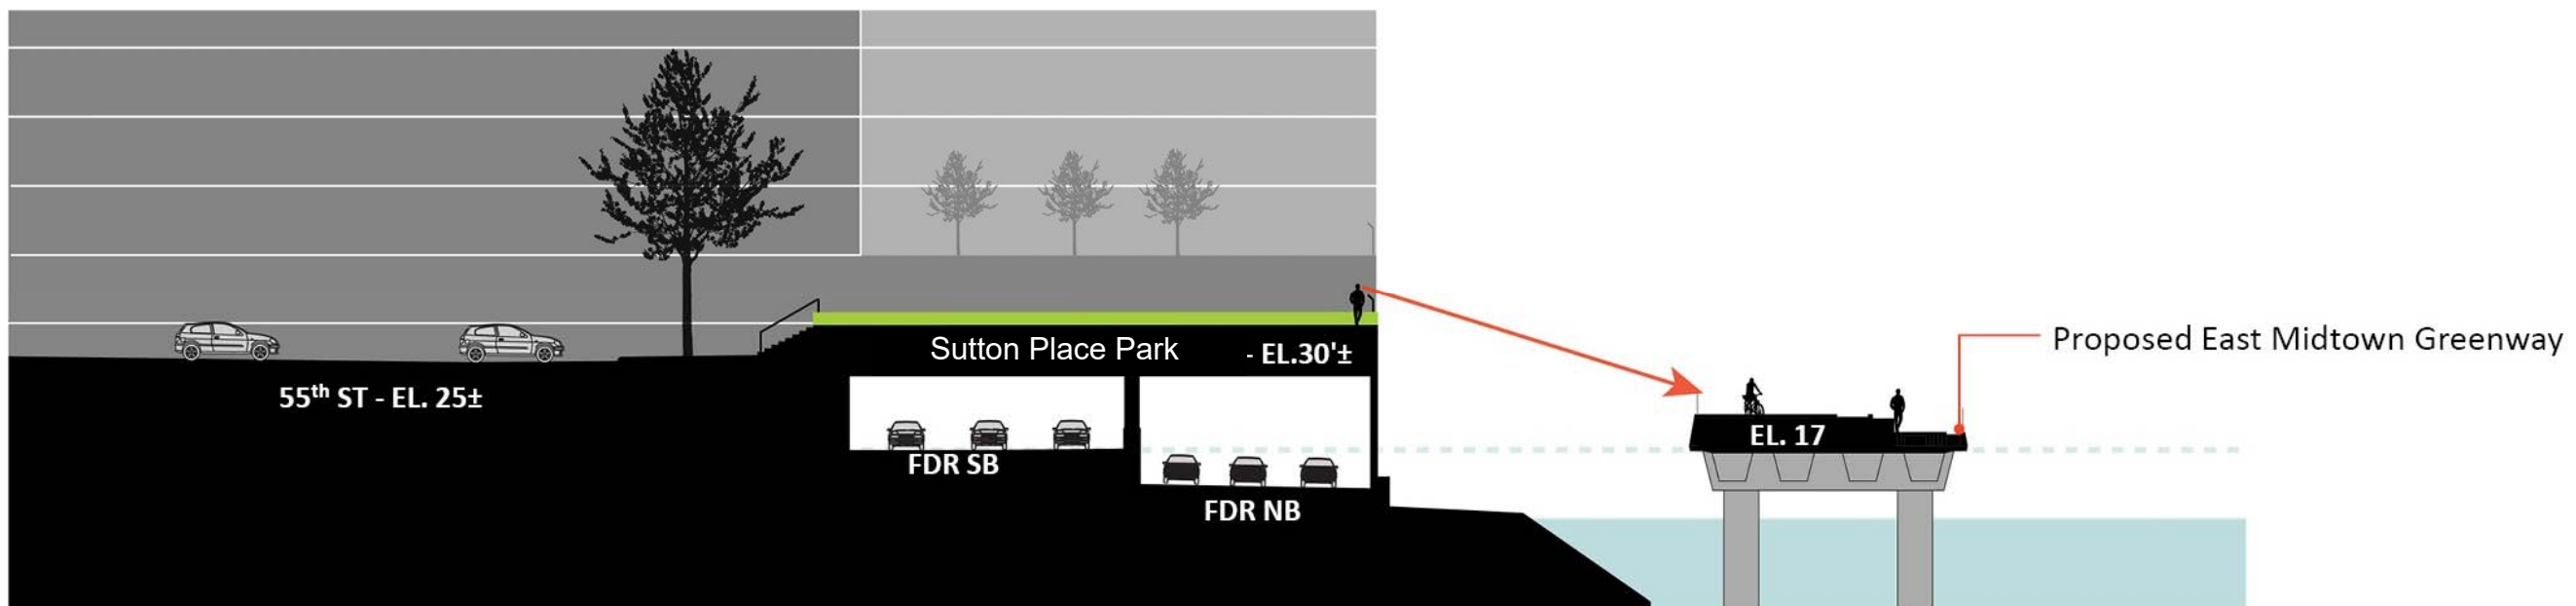


Section D - D' at 55th Street



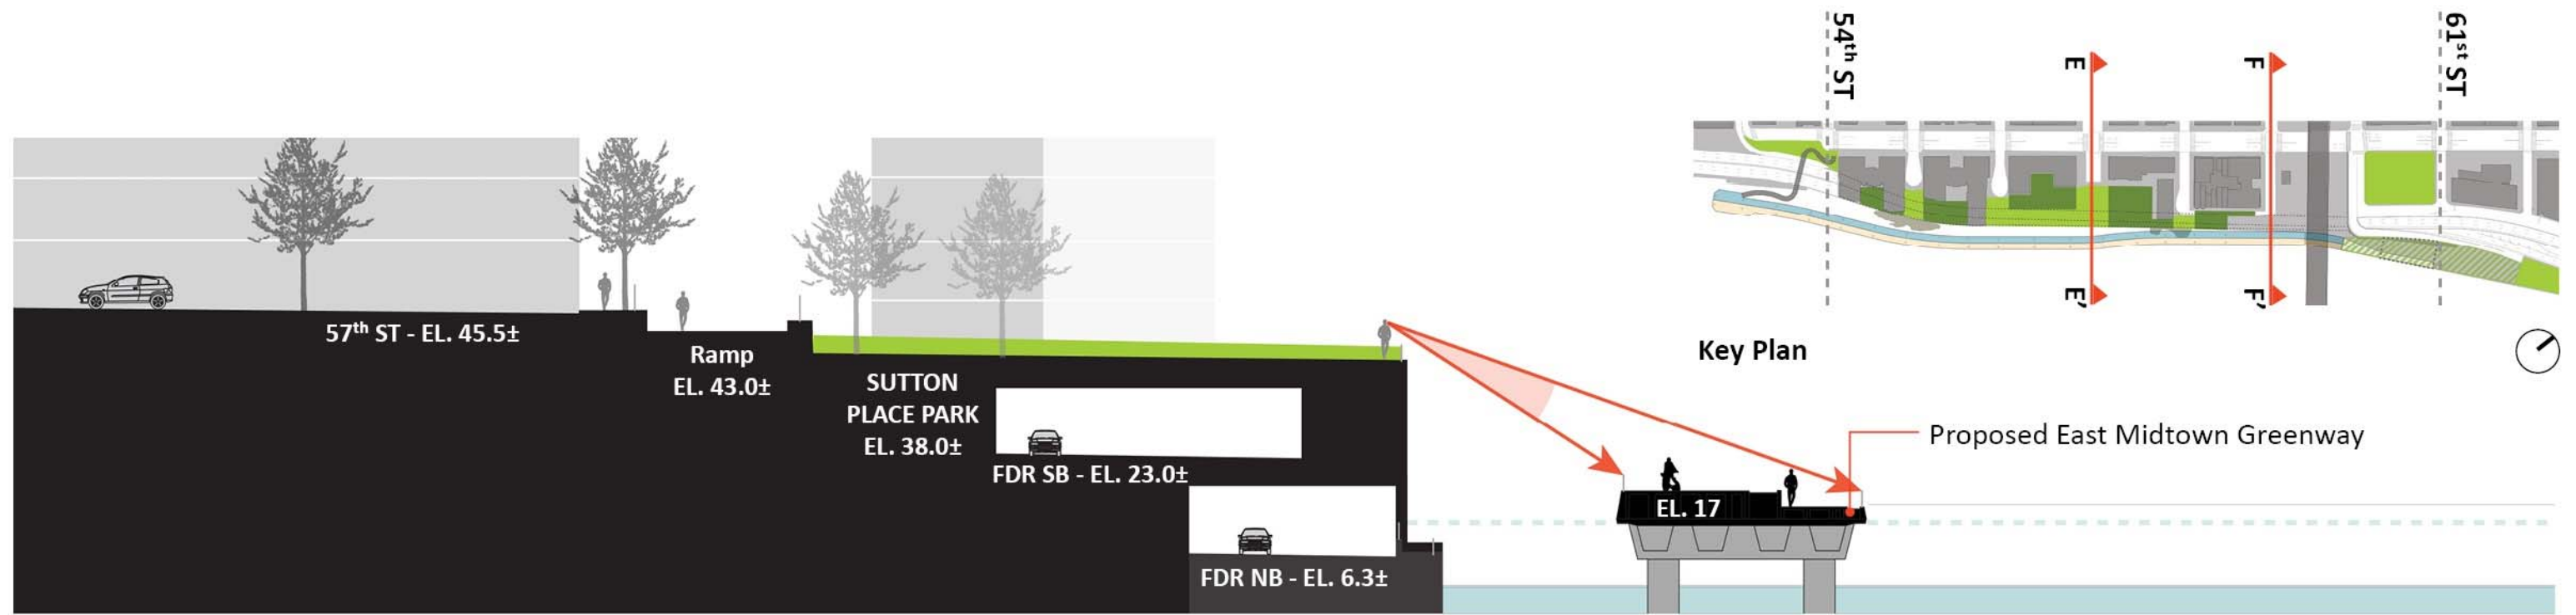


Section E - E' at 57th Street

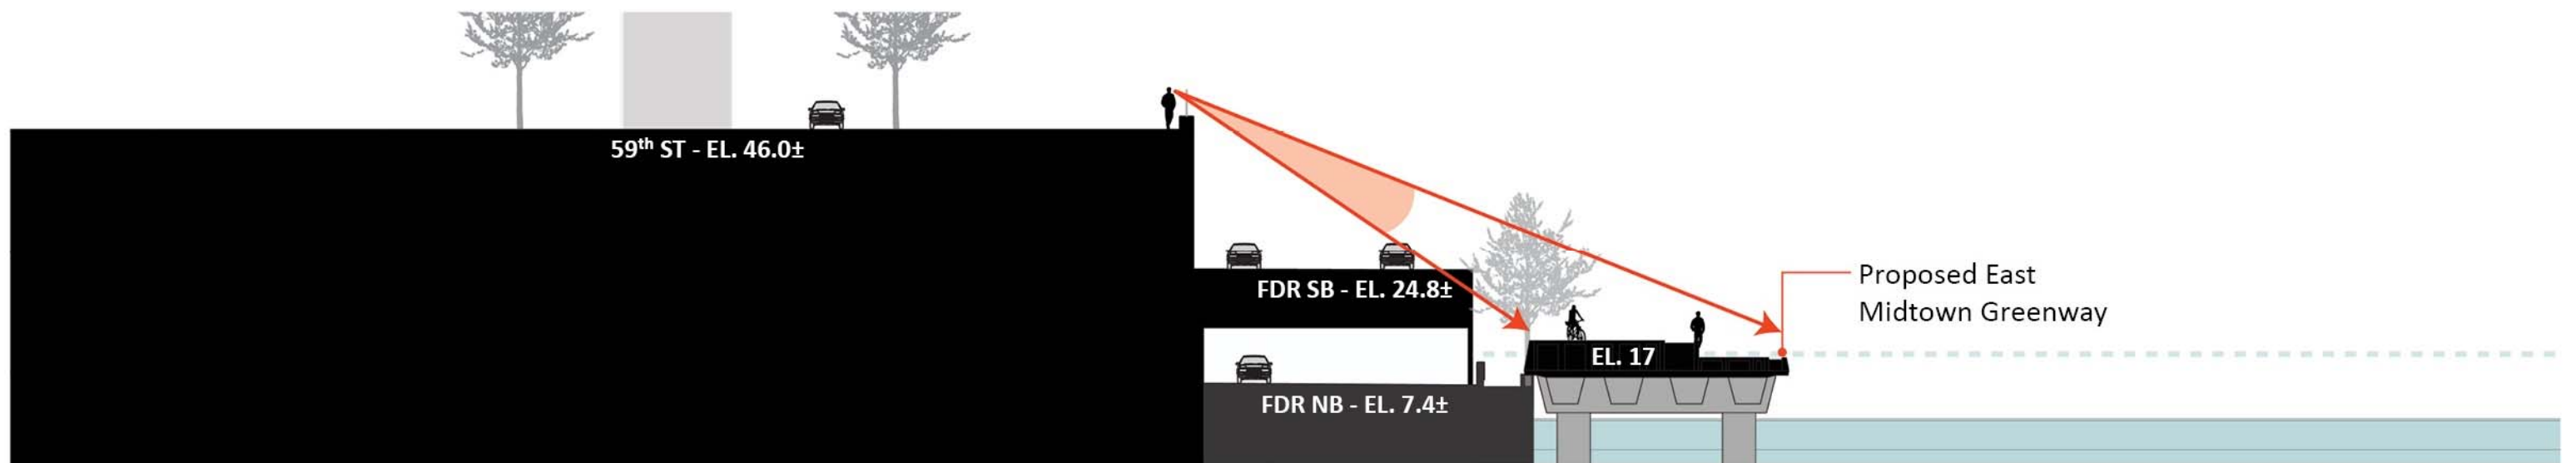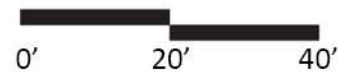


Section F - F' at 59th Street





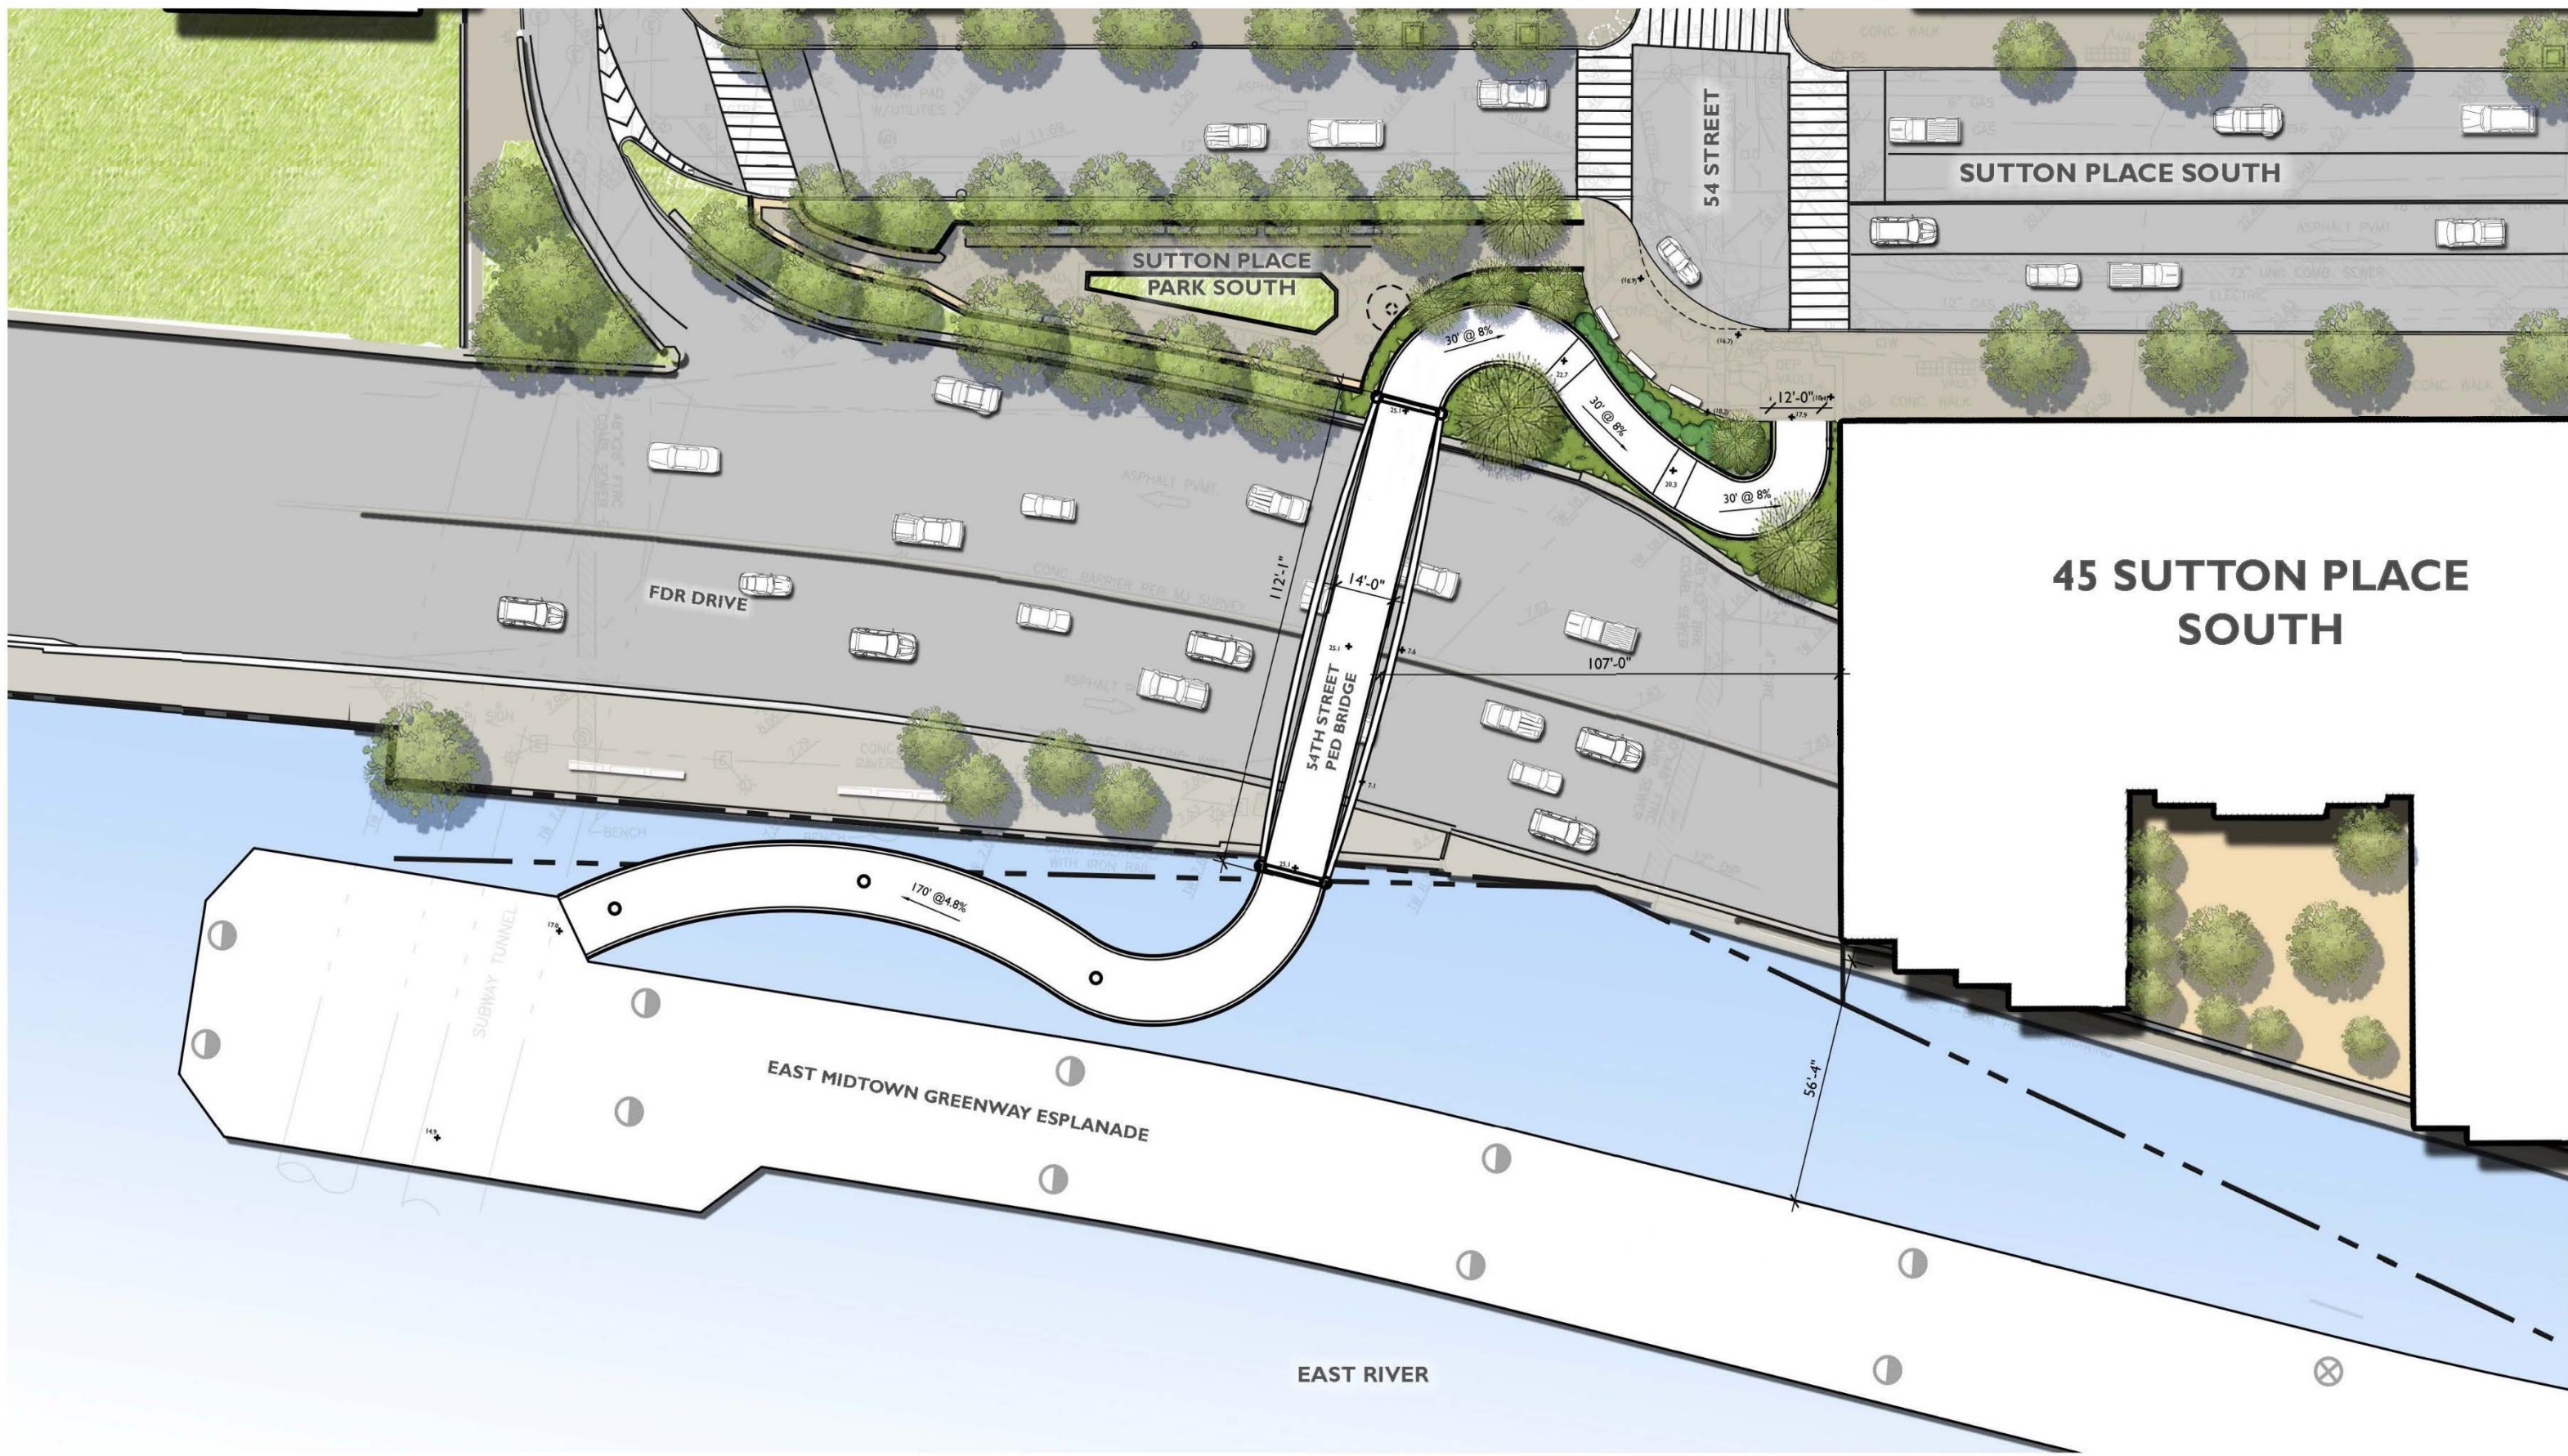




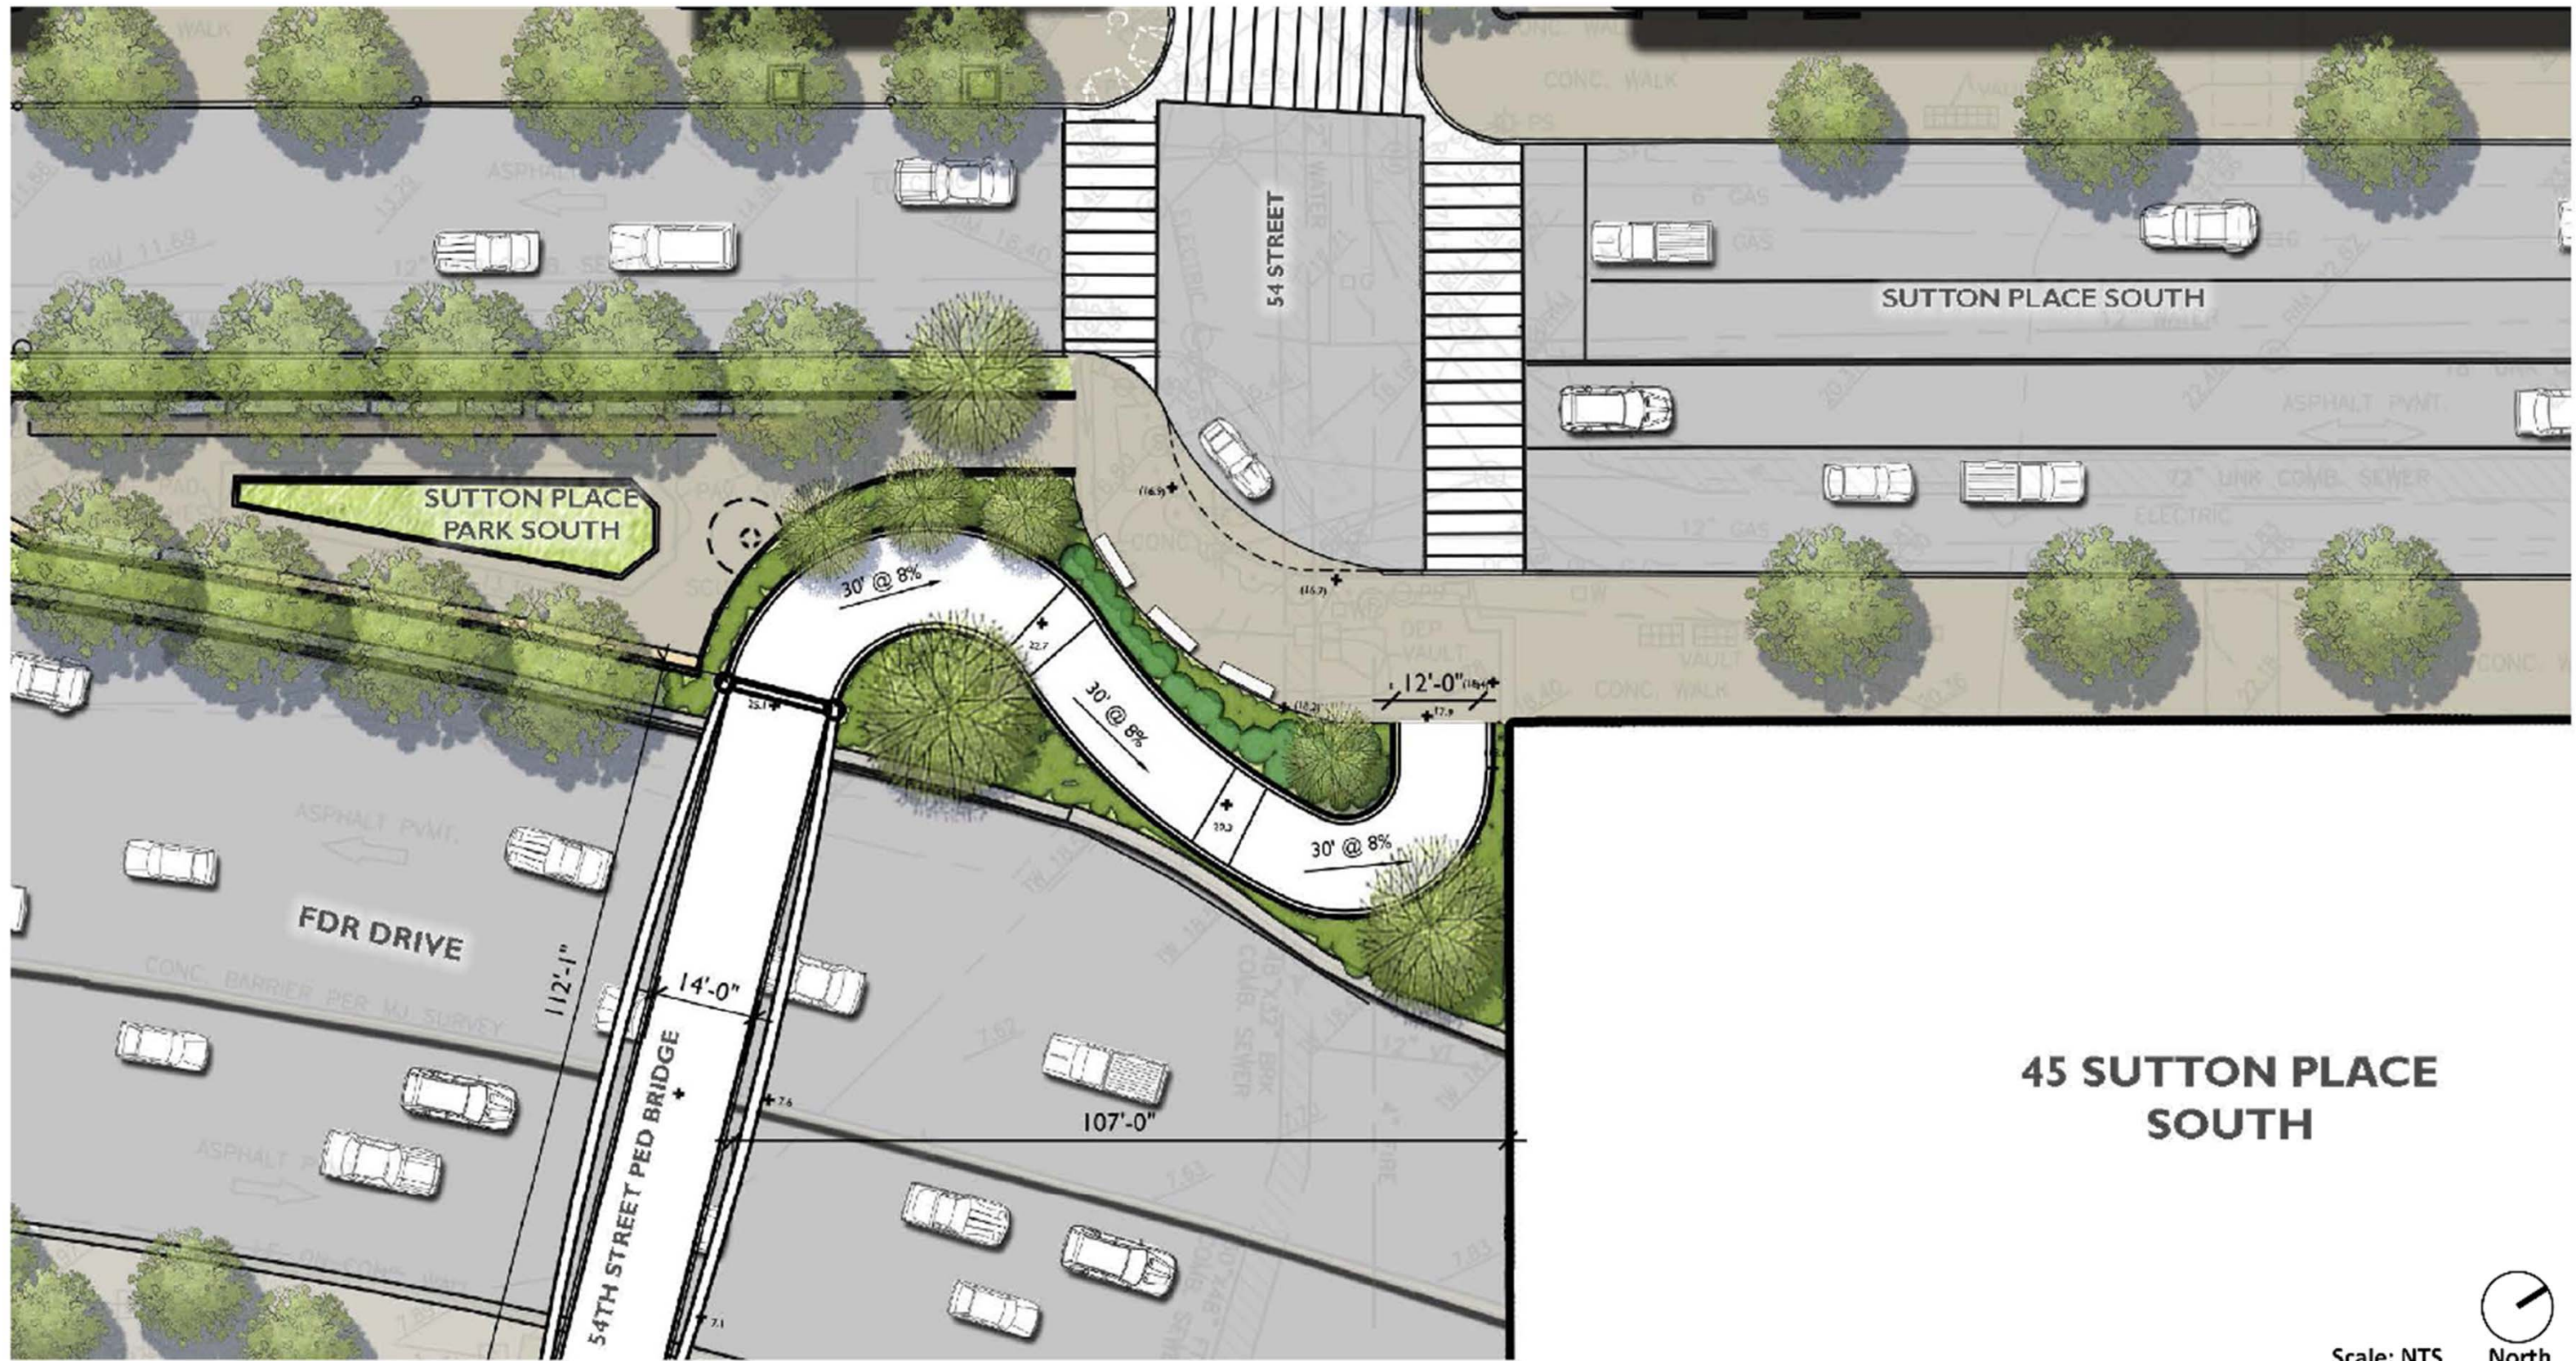


**45 SUTTON PLACE  
SOUTH**

Scale: NTS  
North




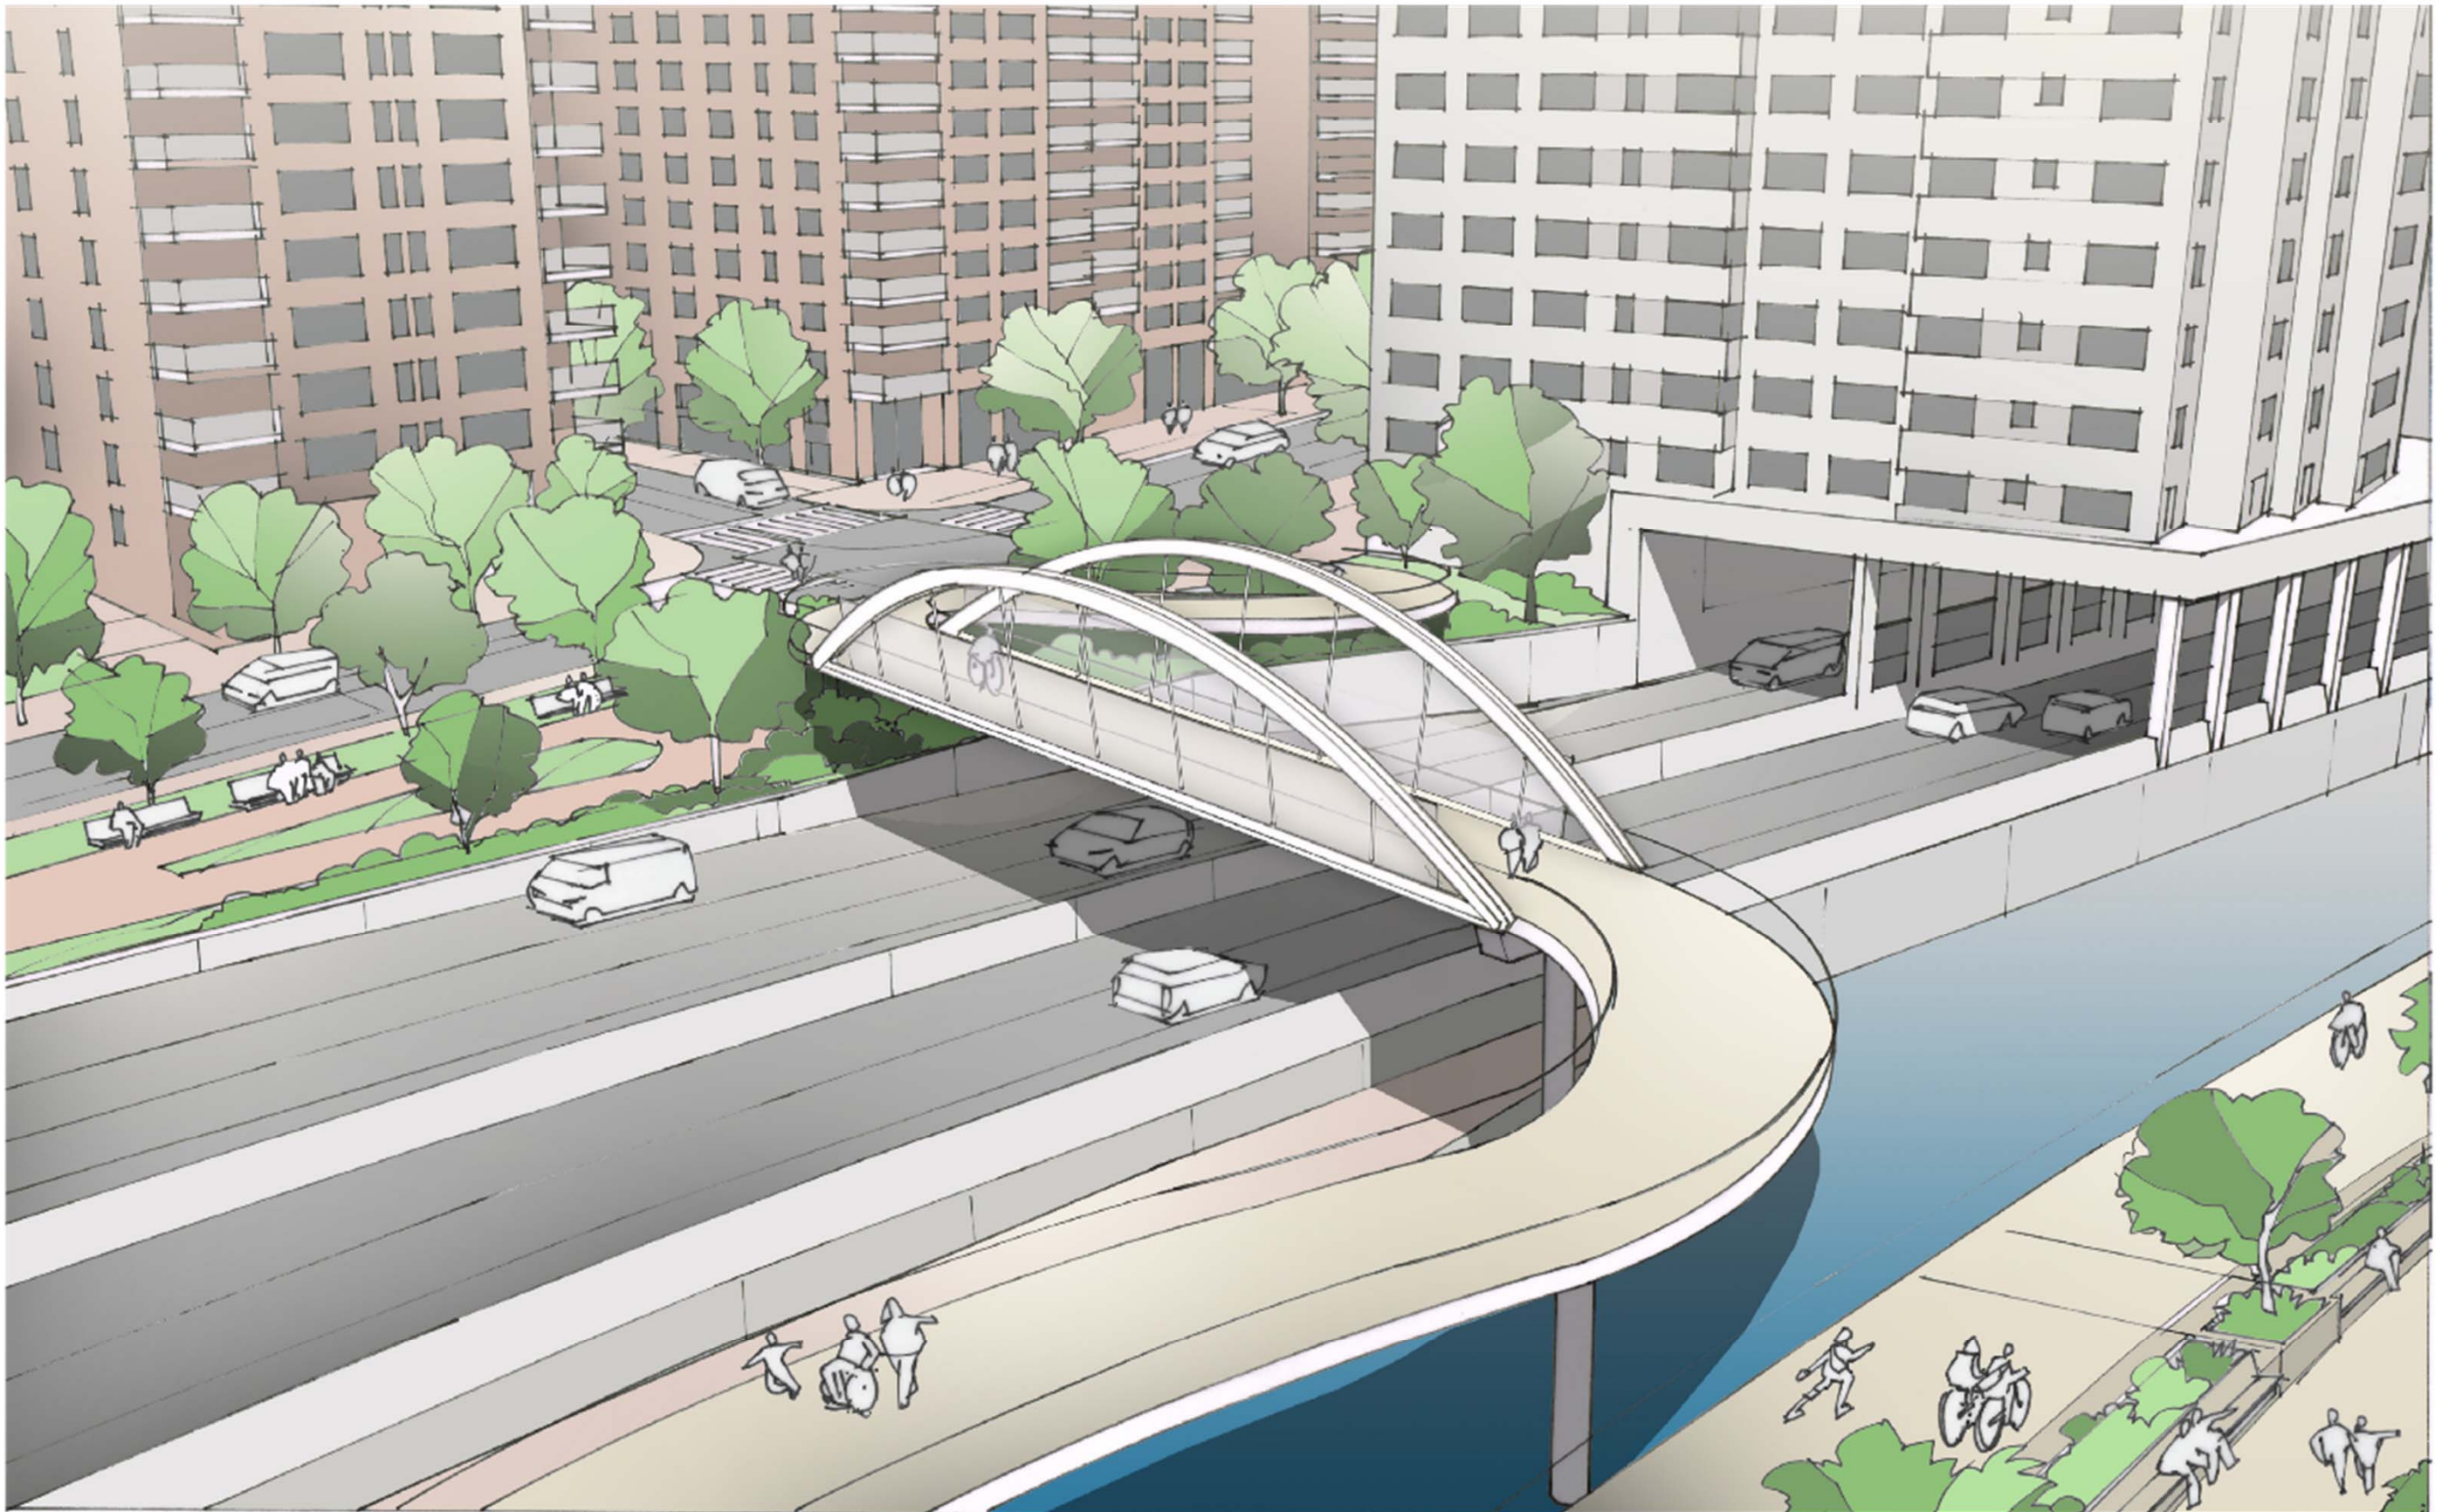




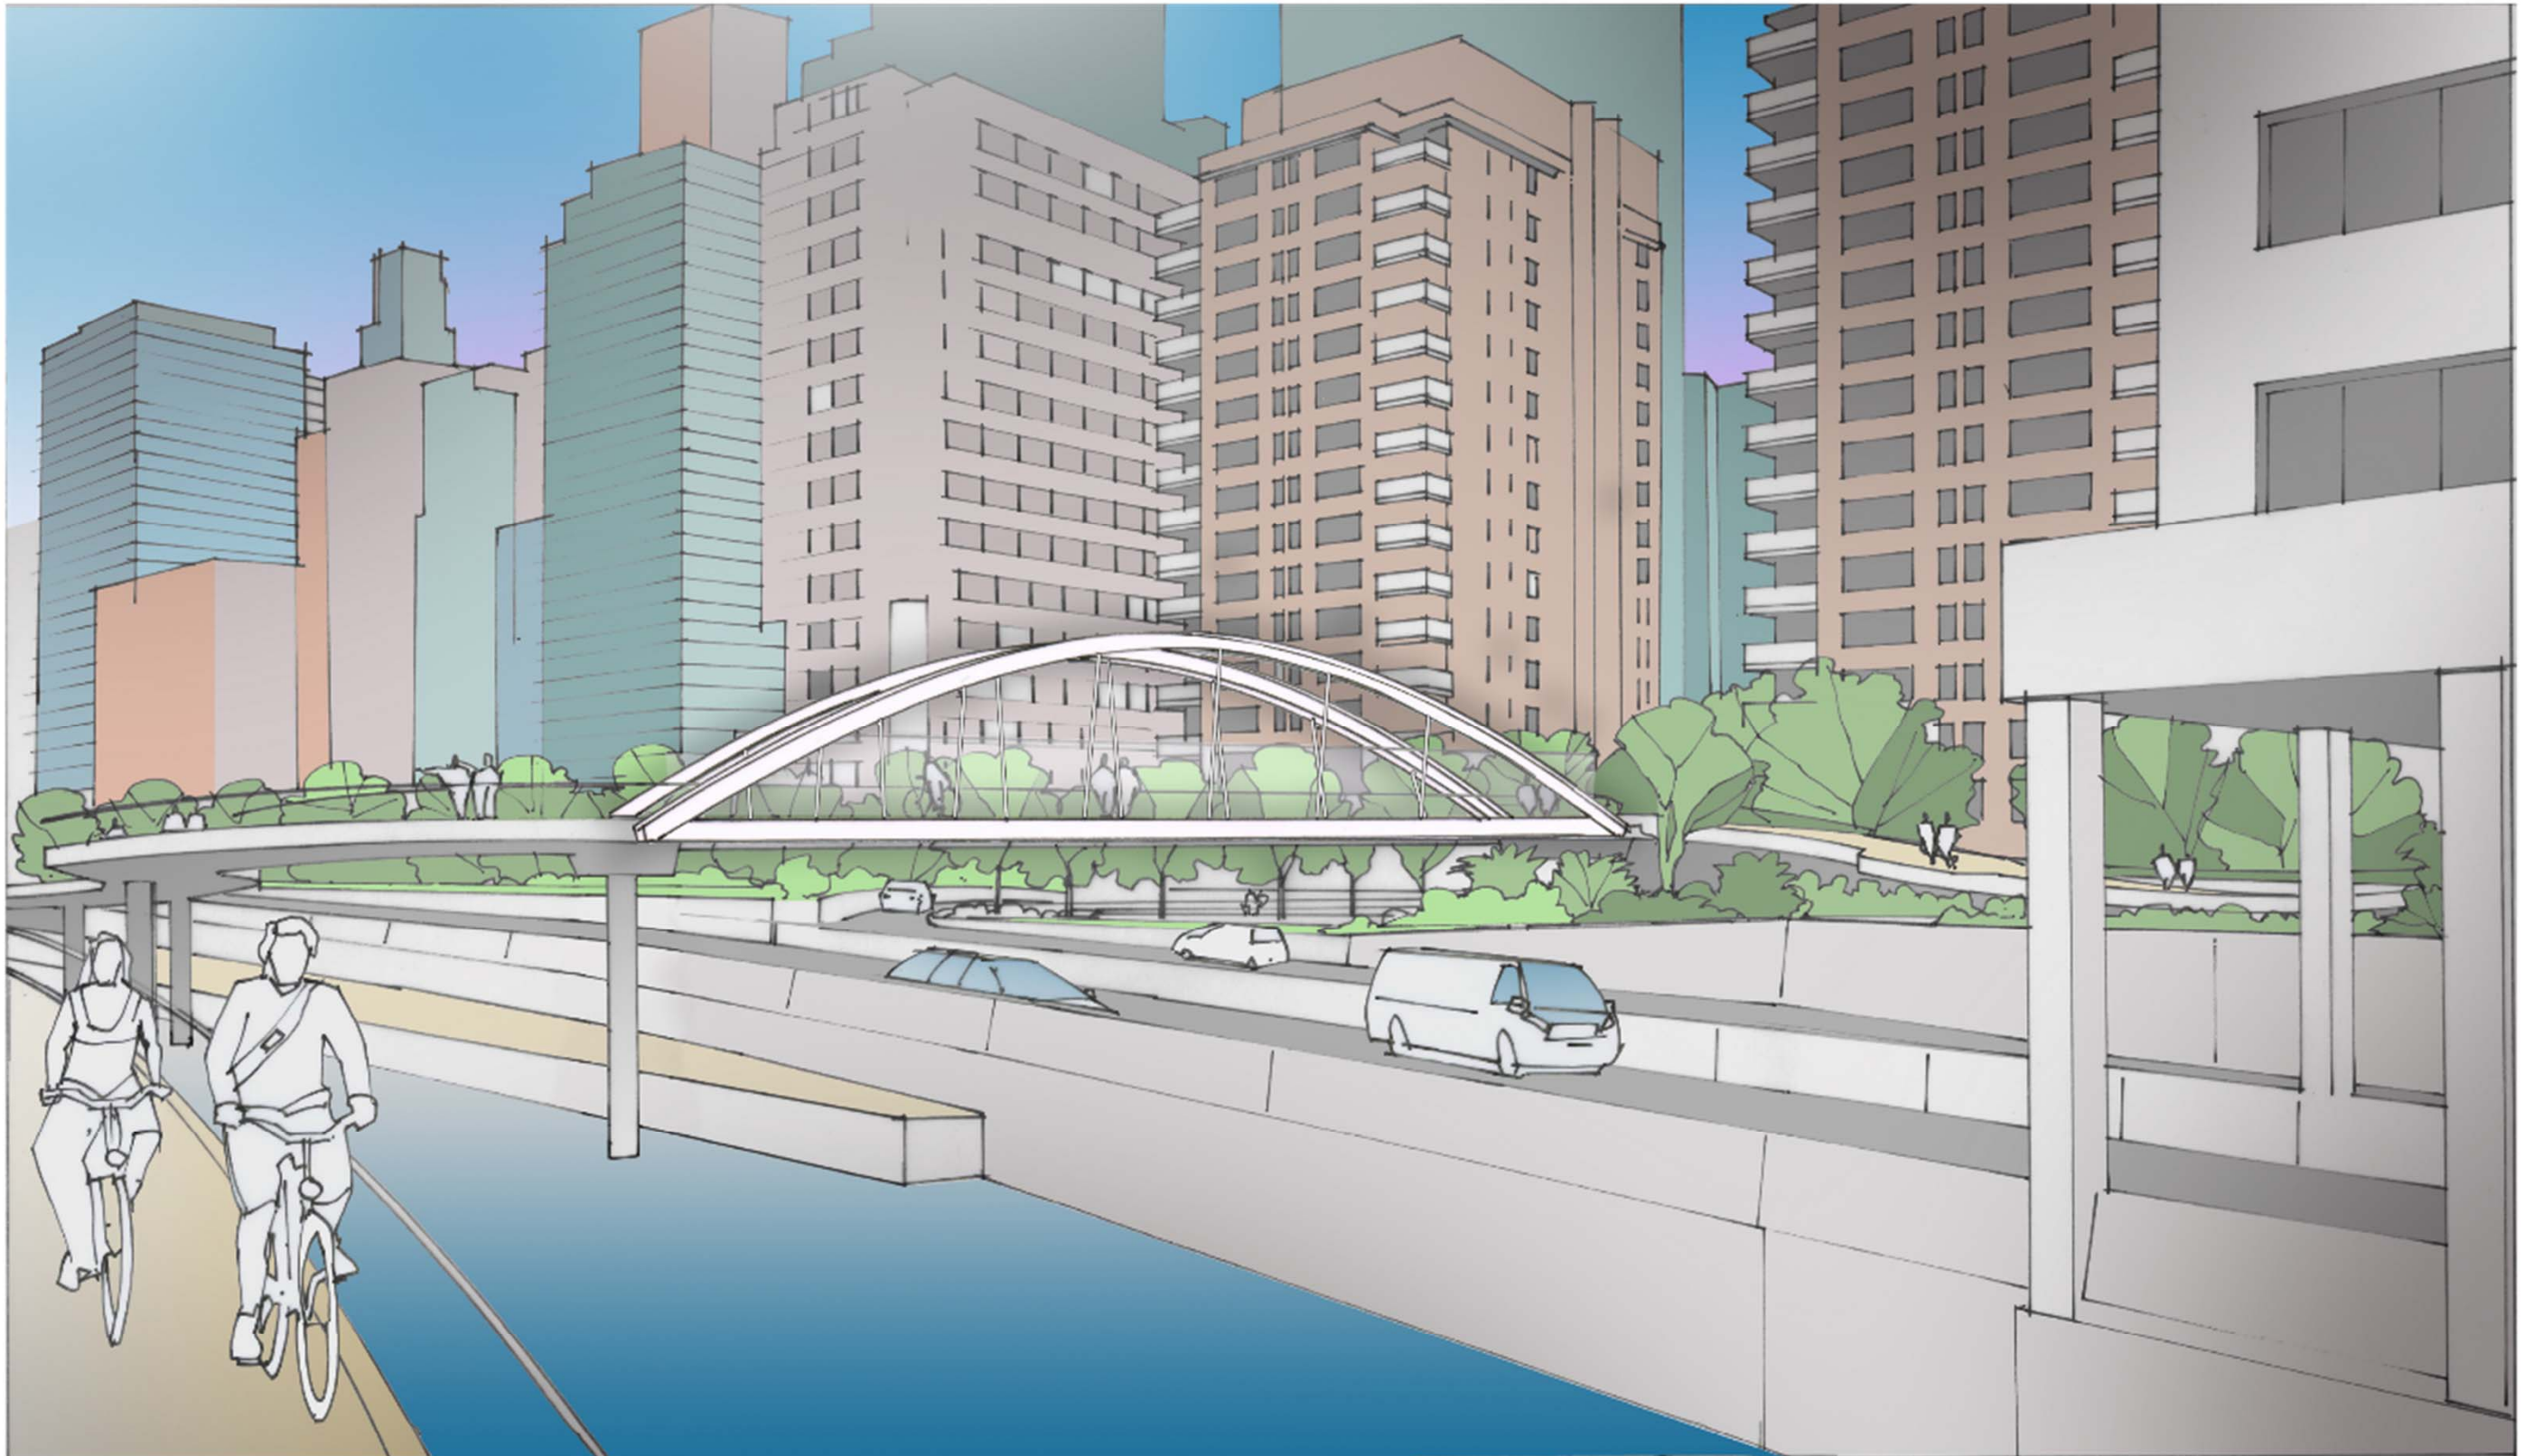




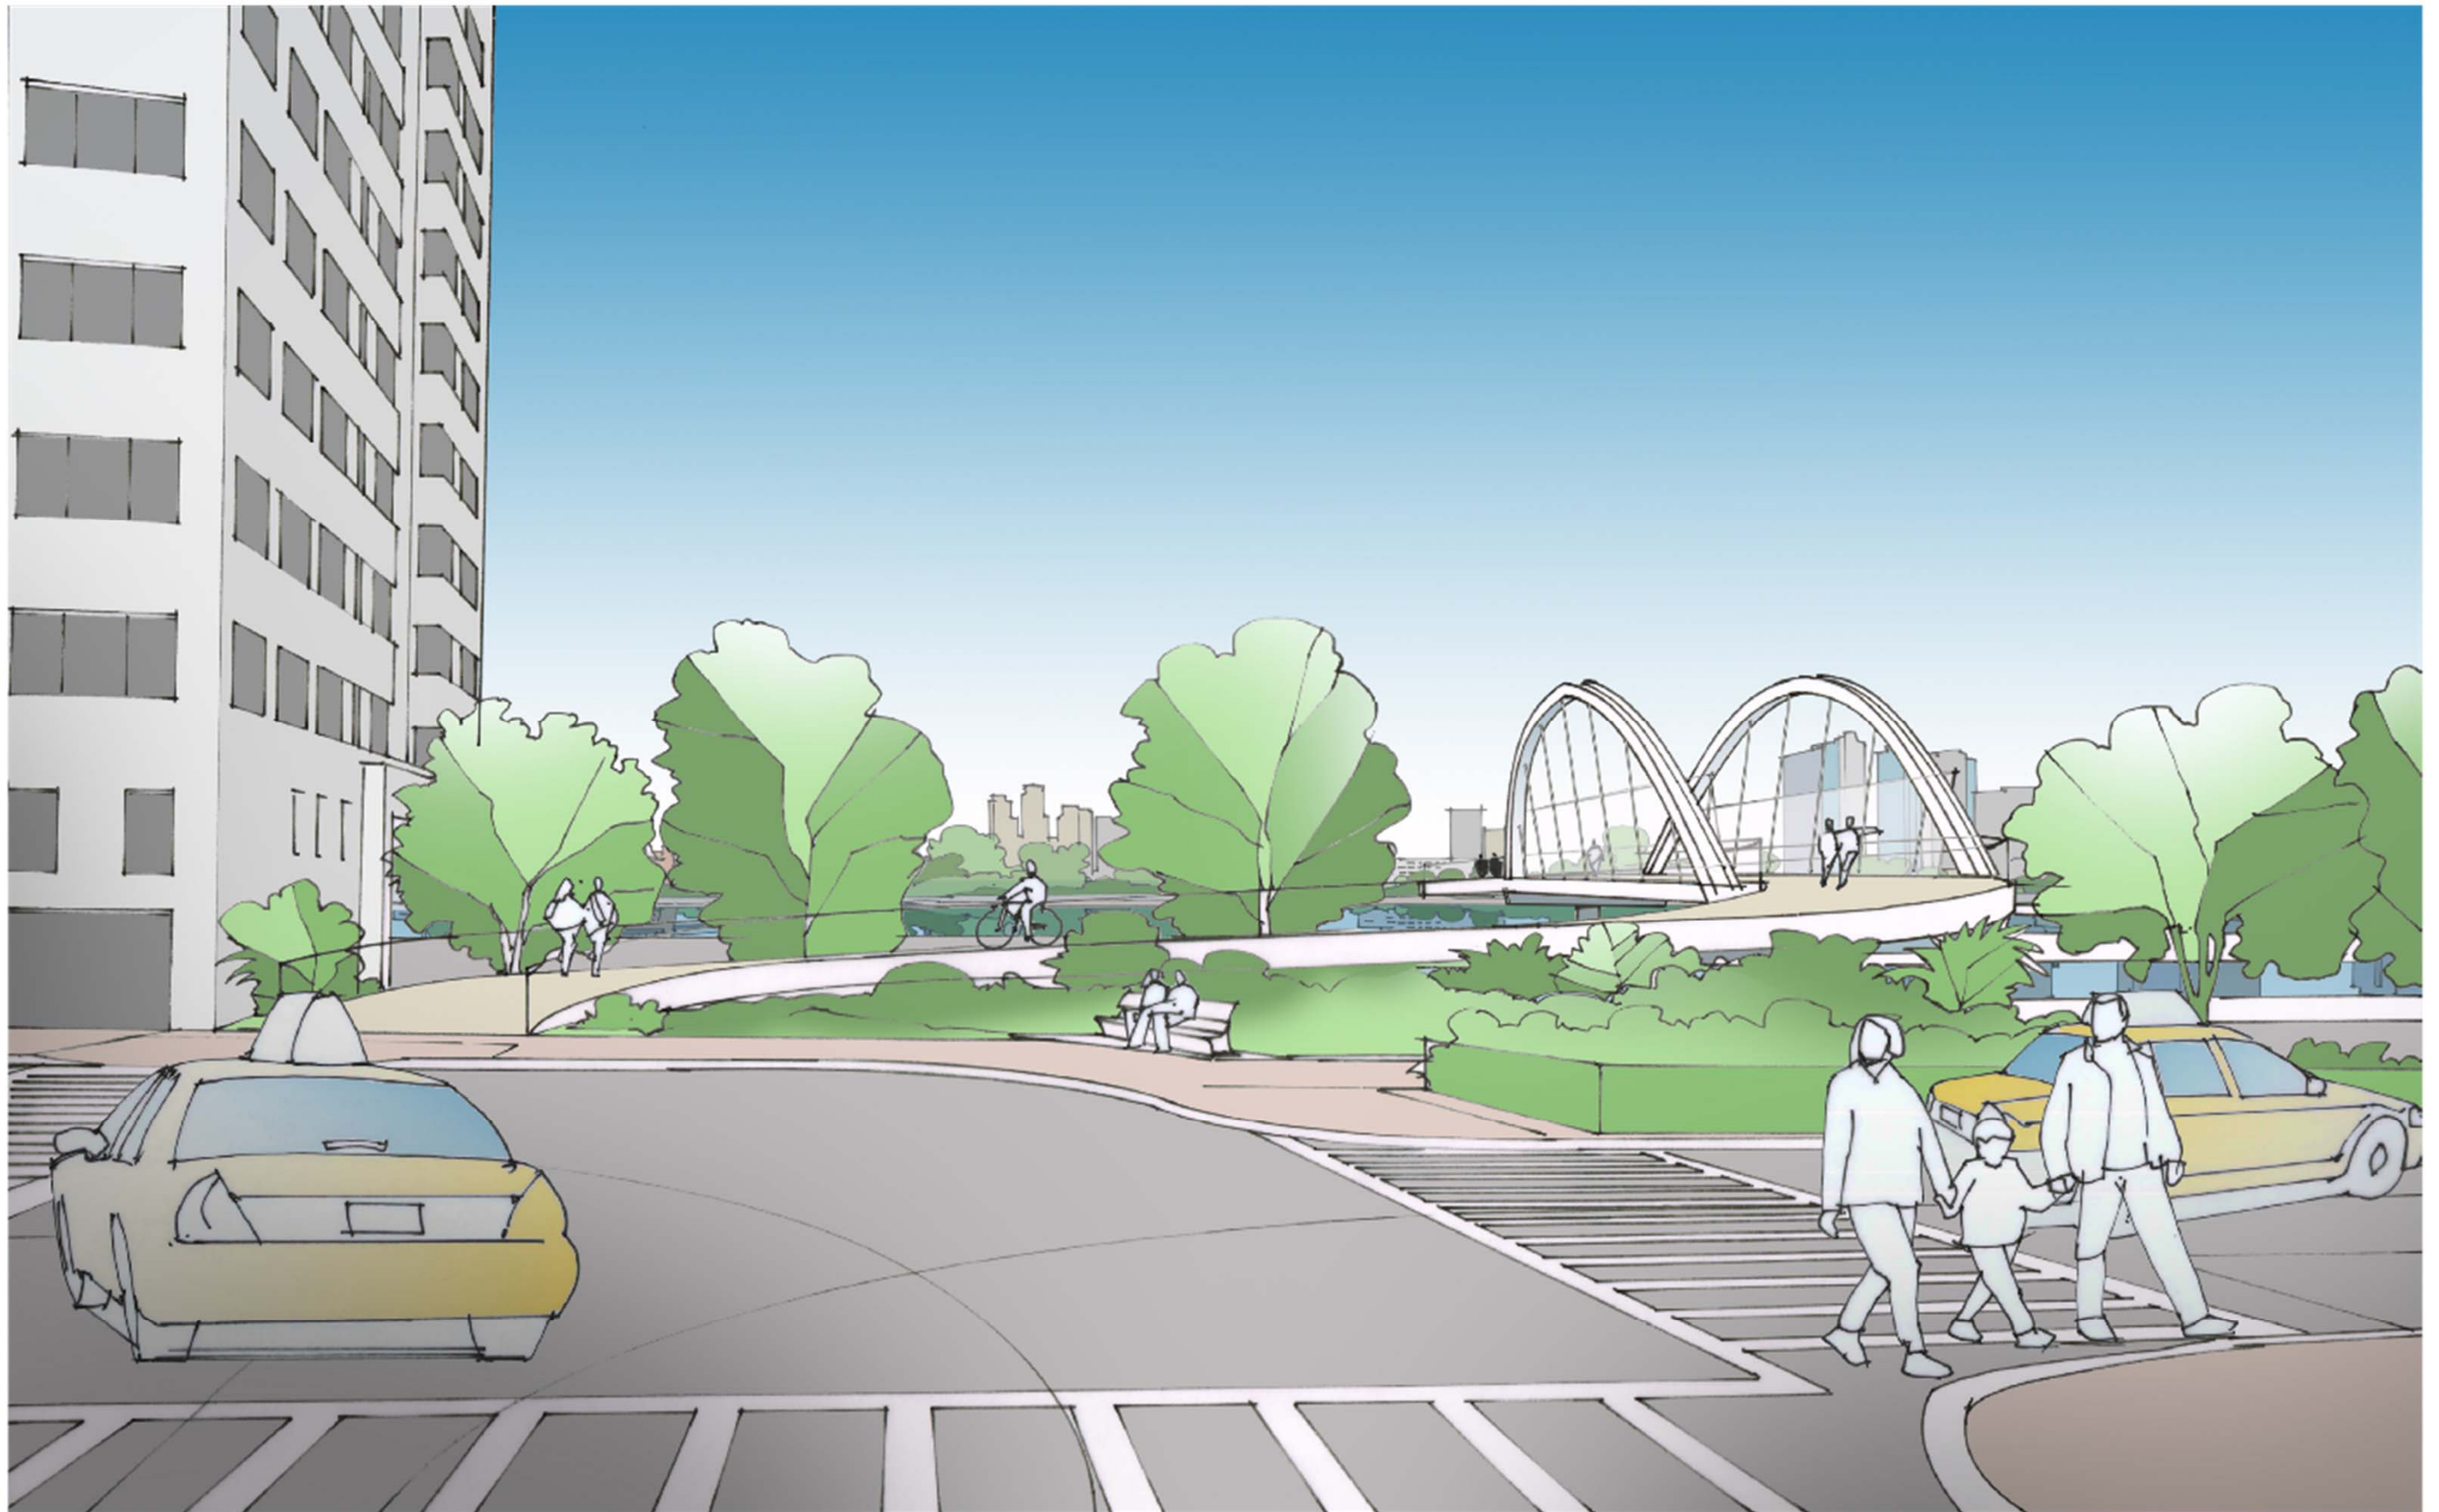



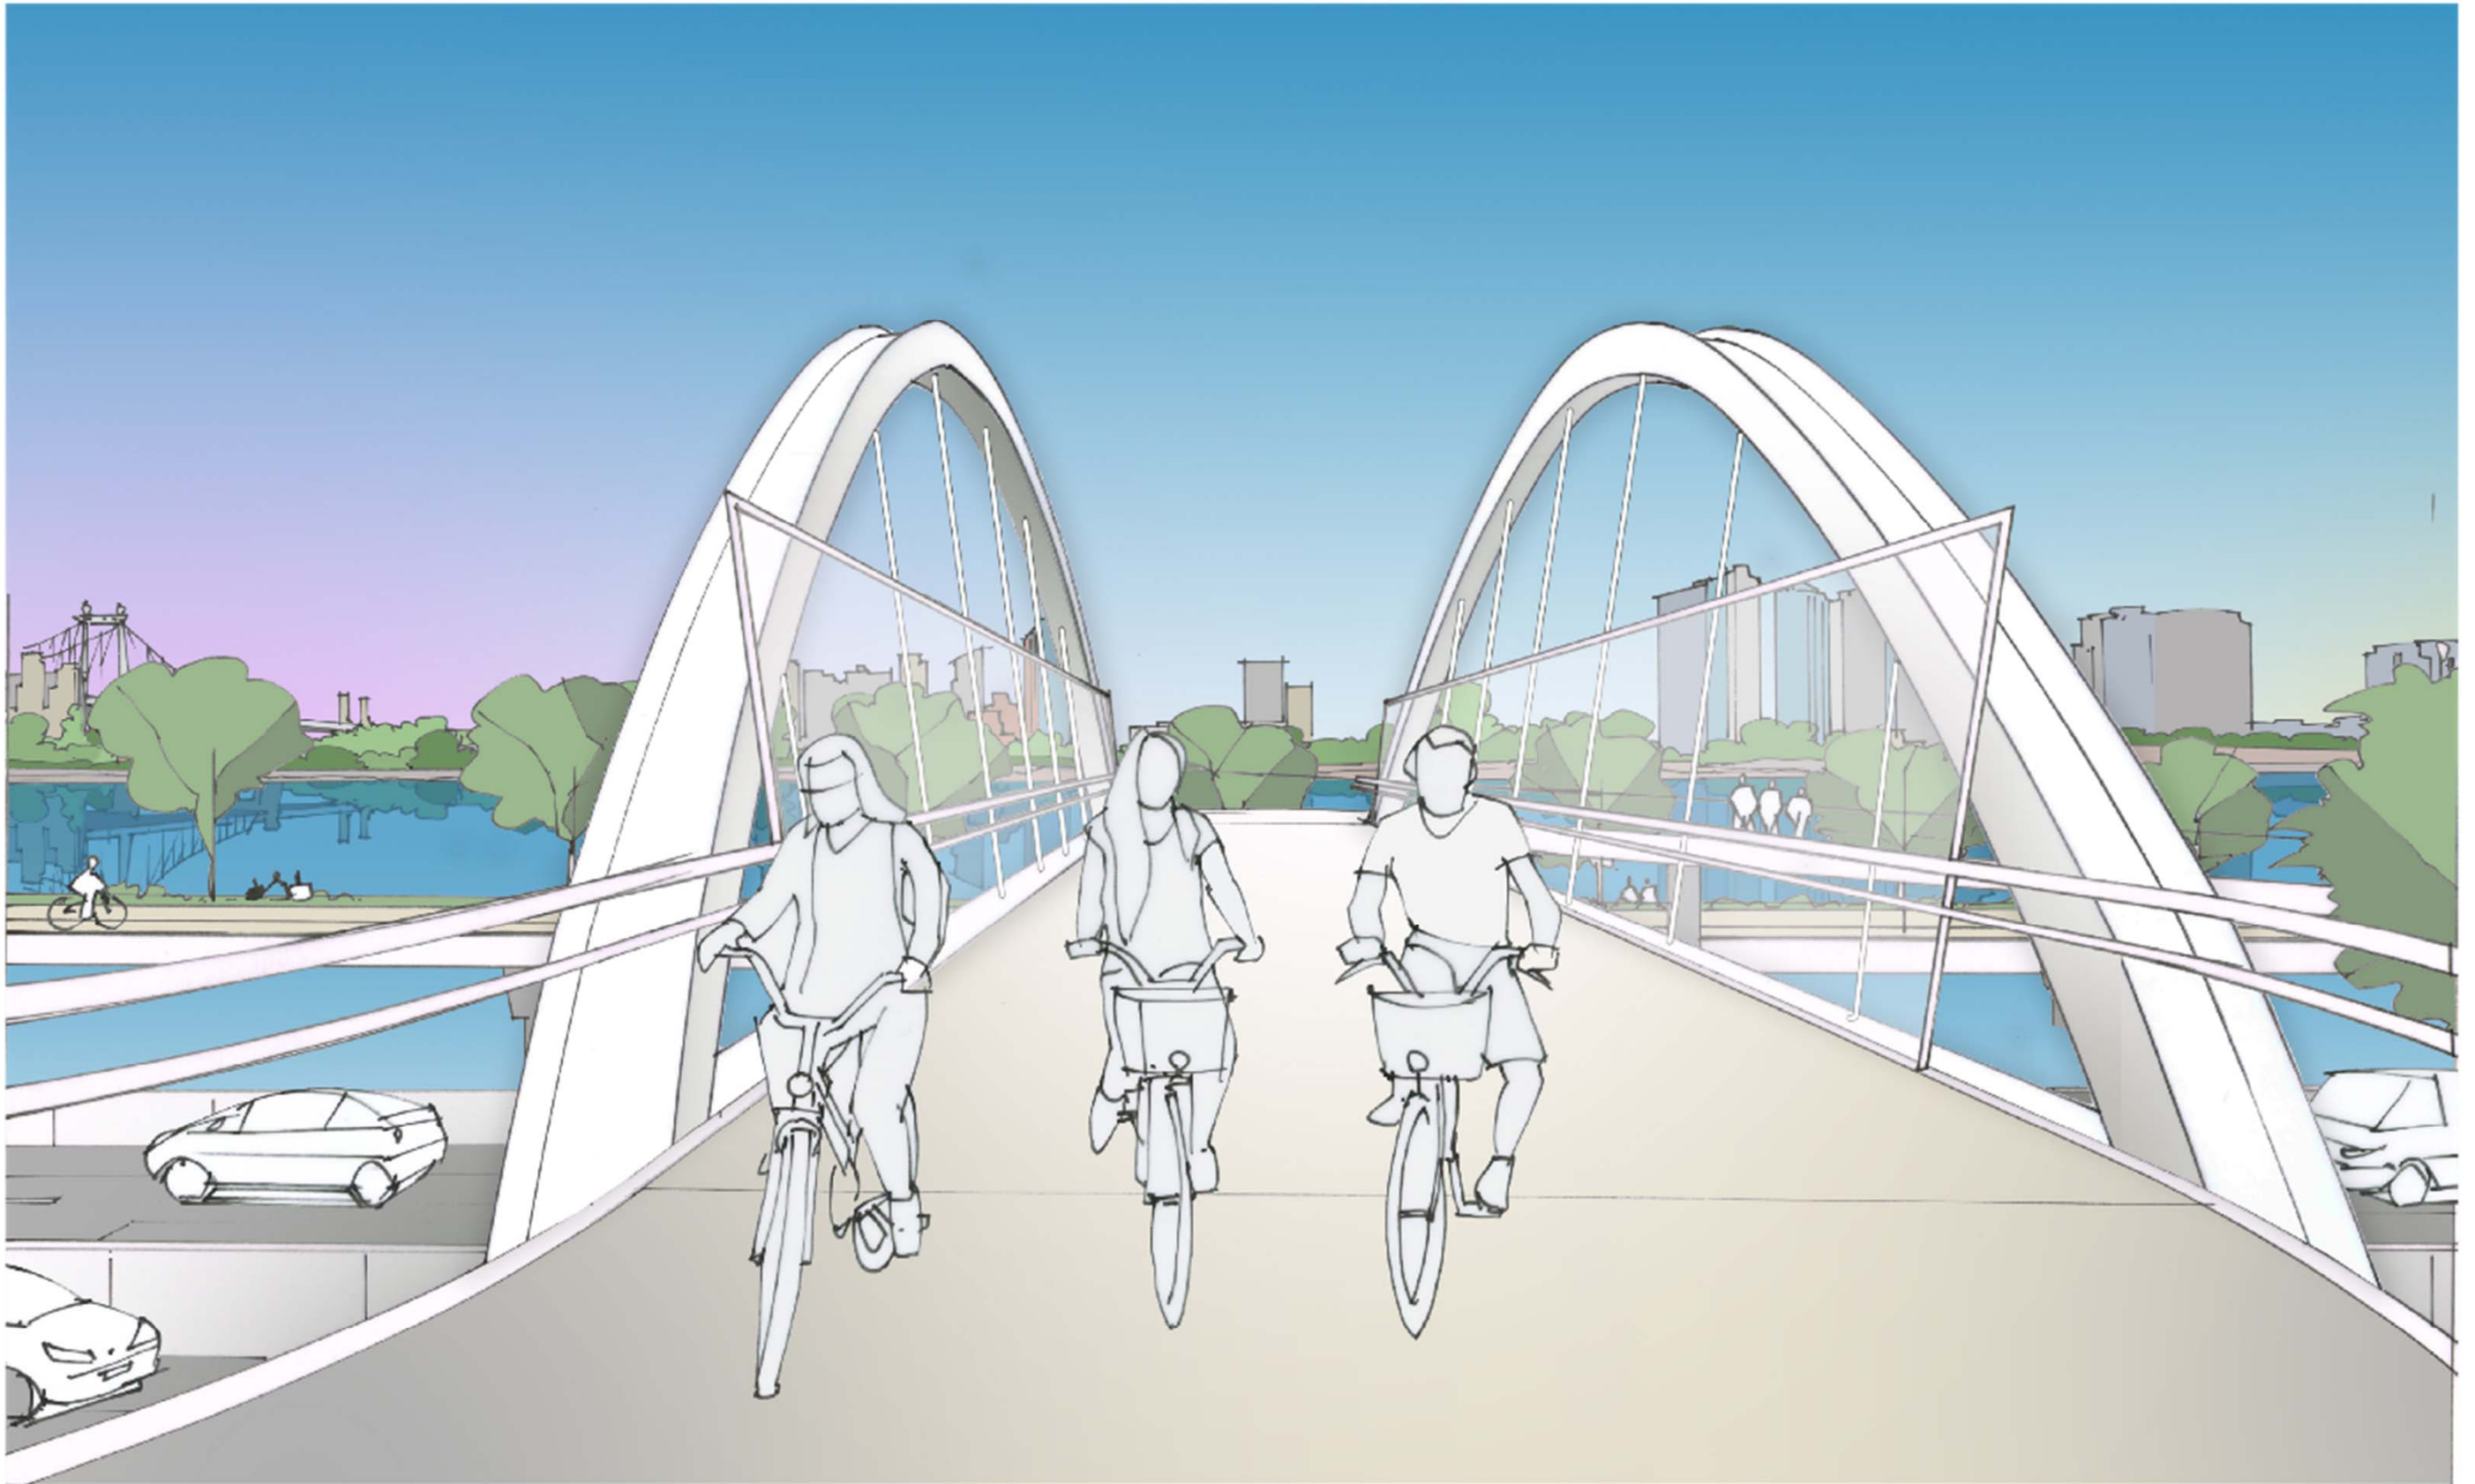



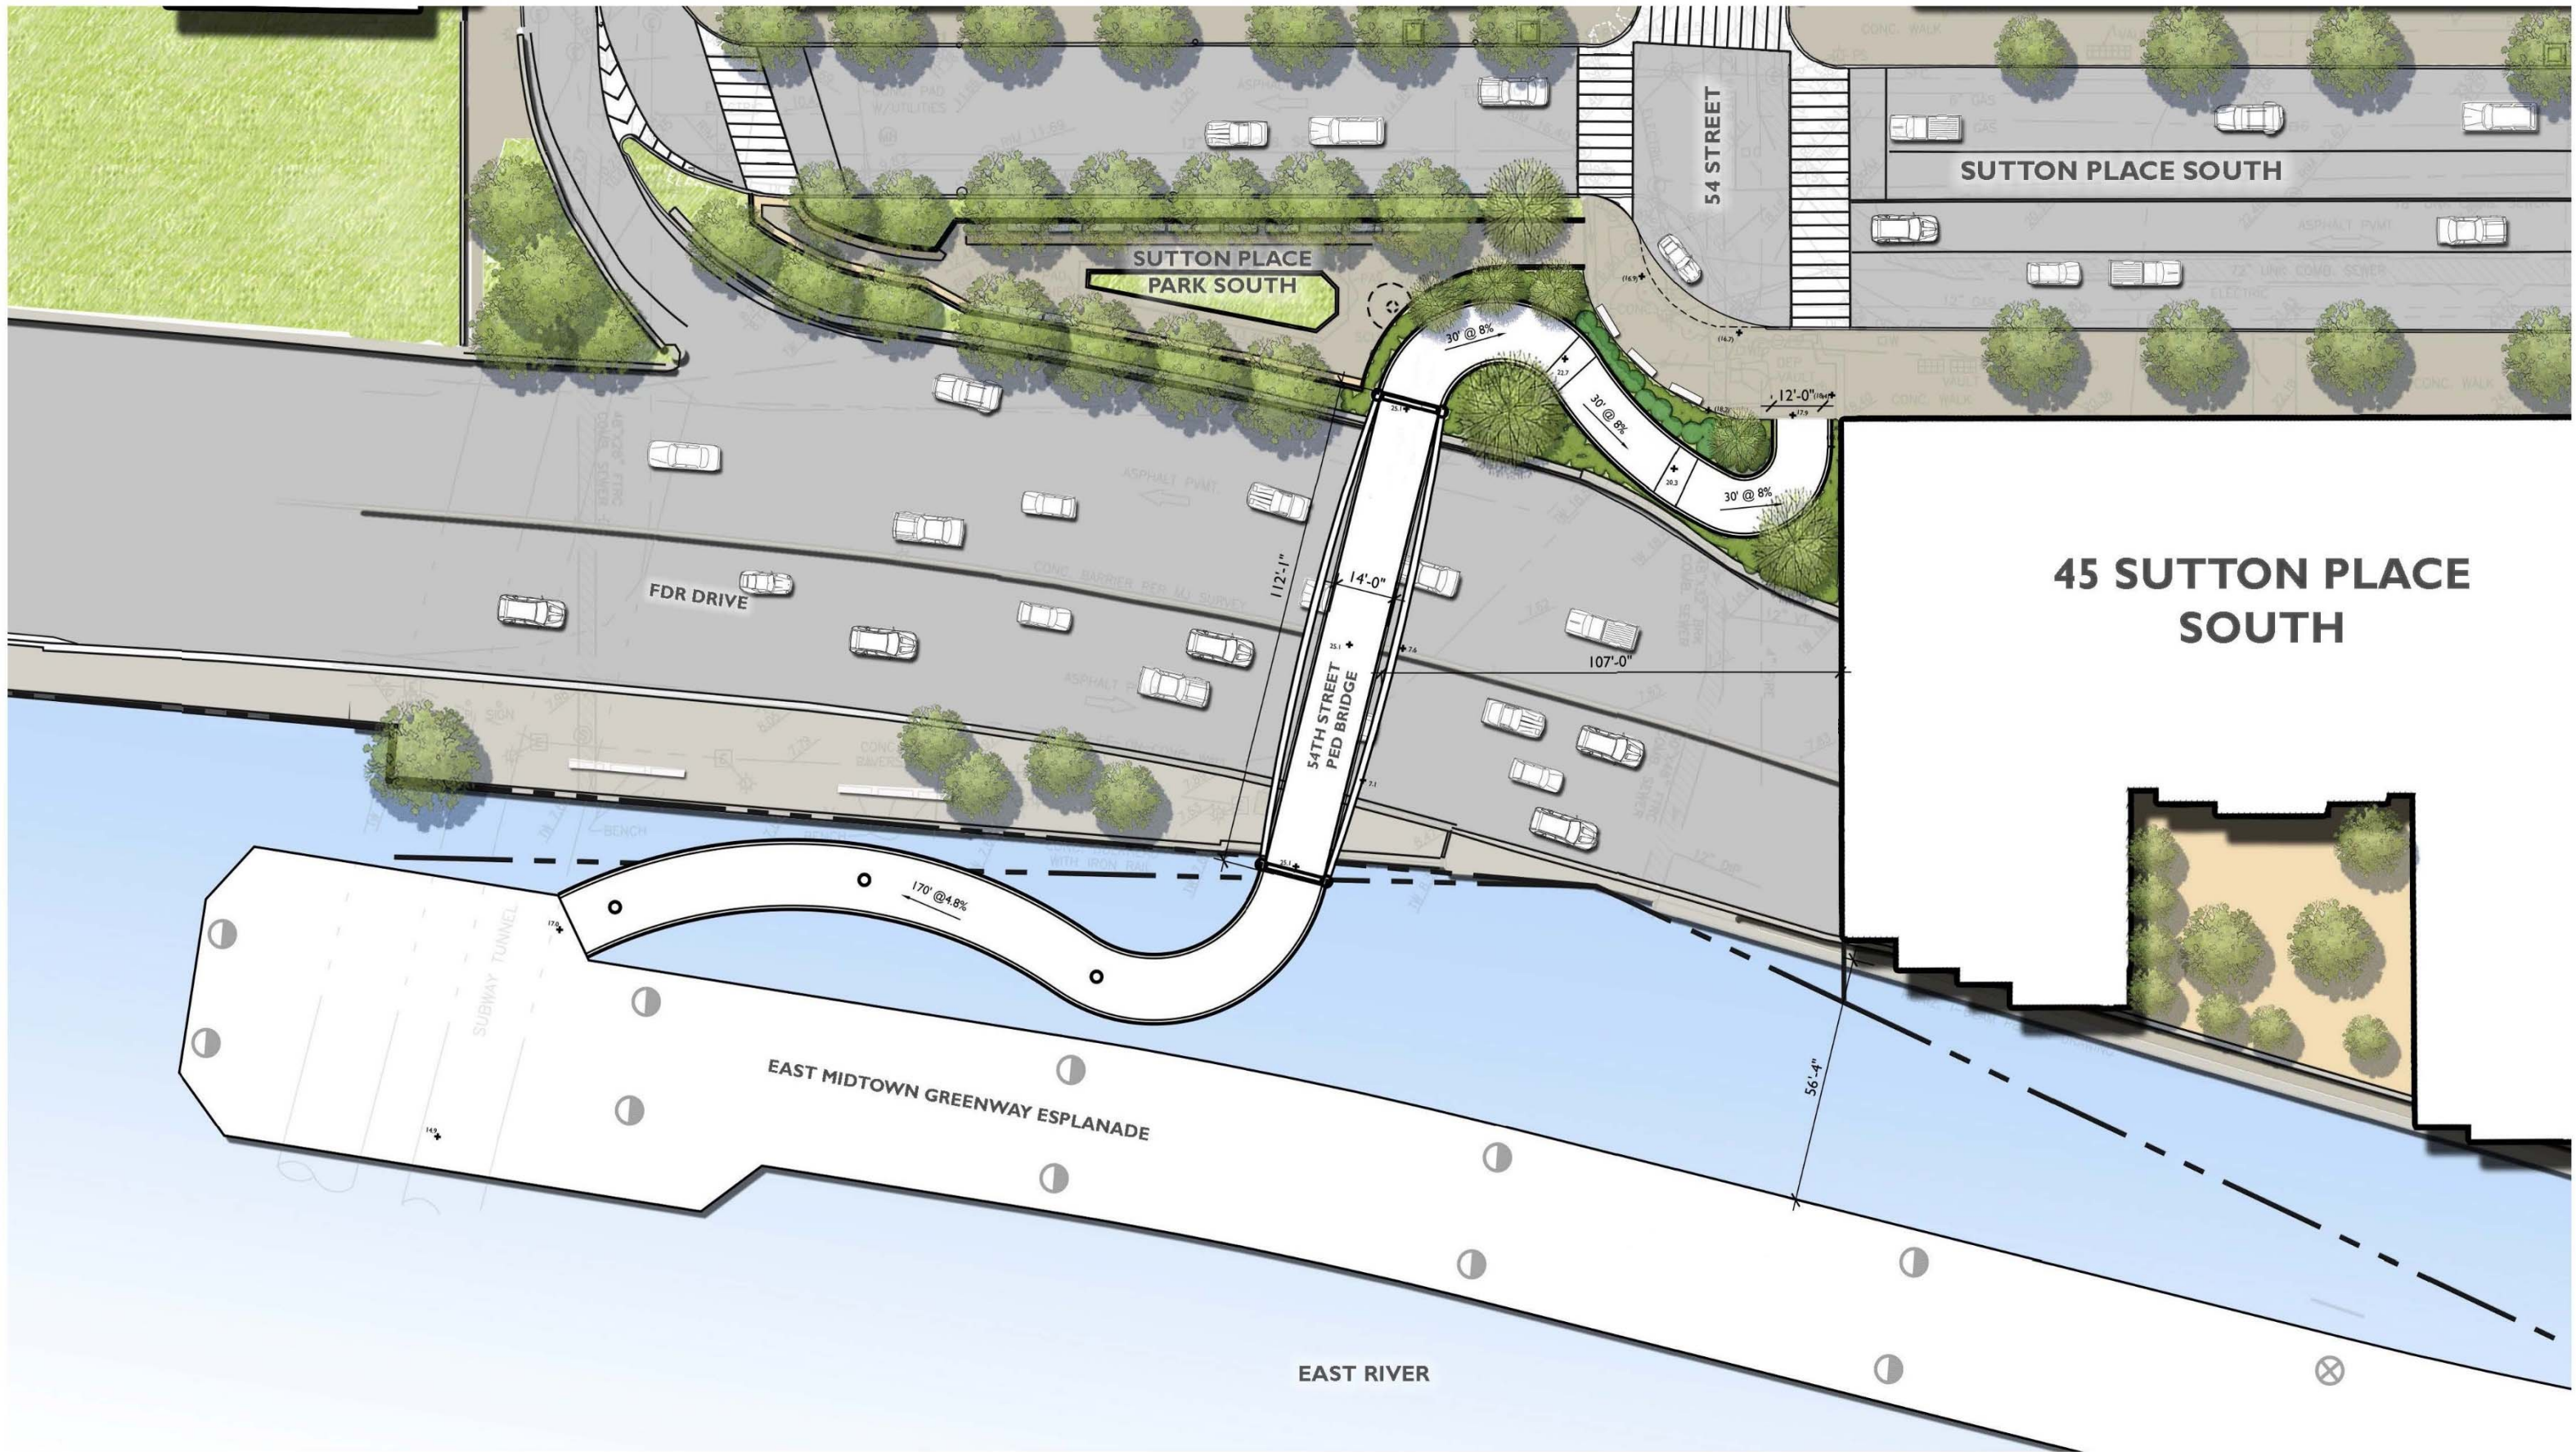










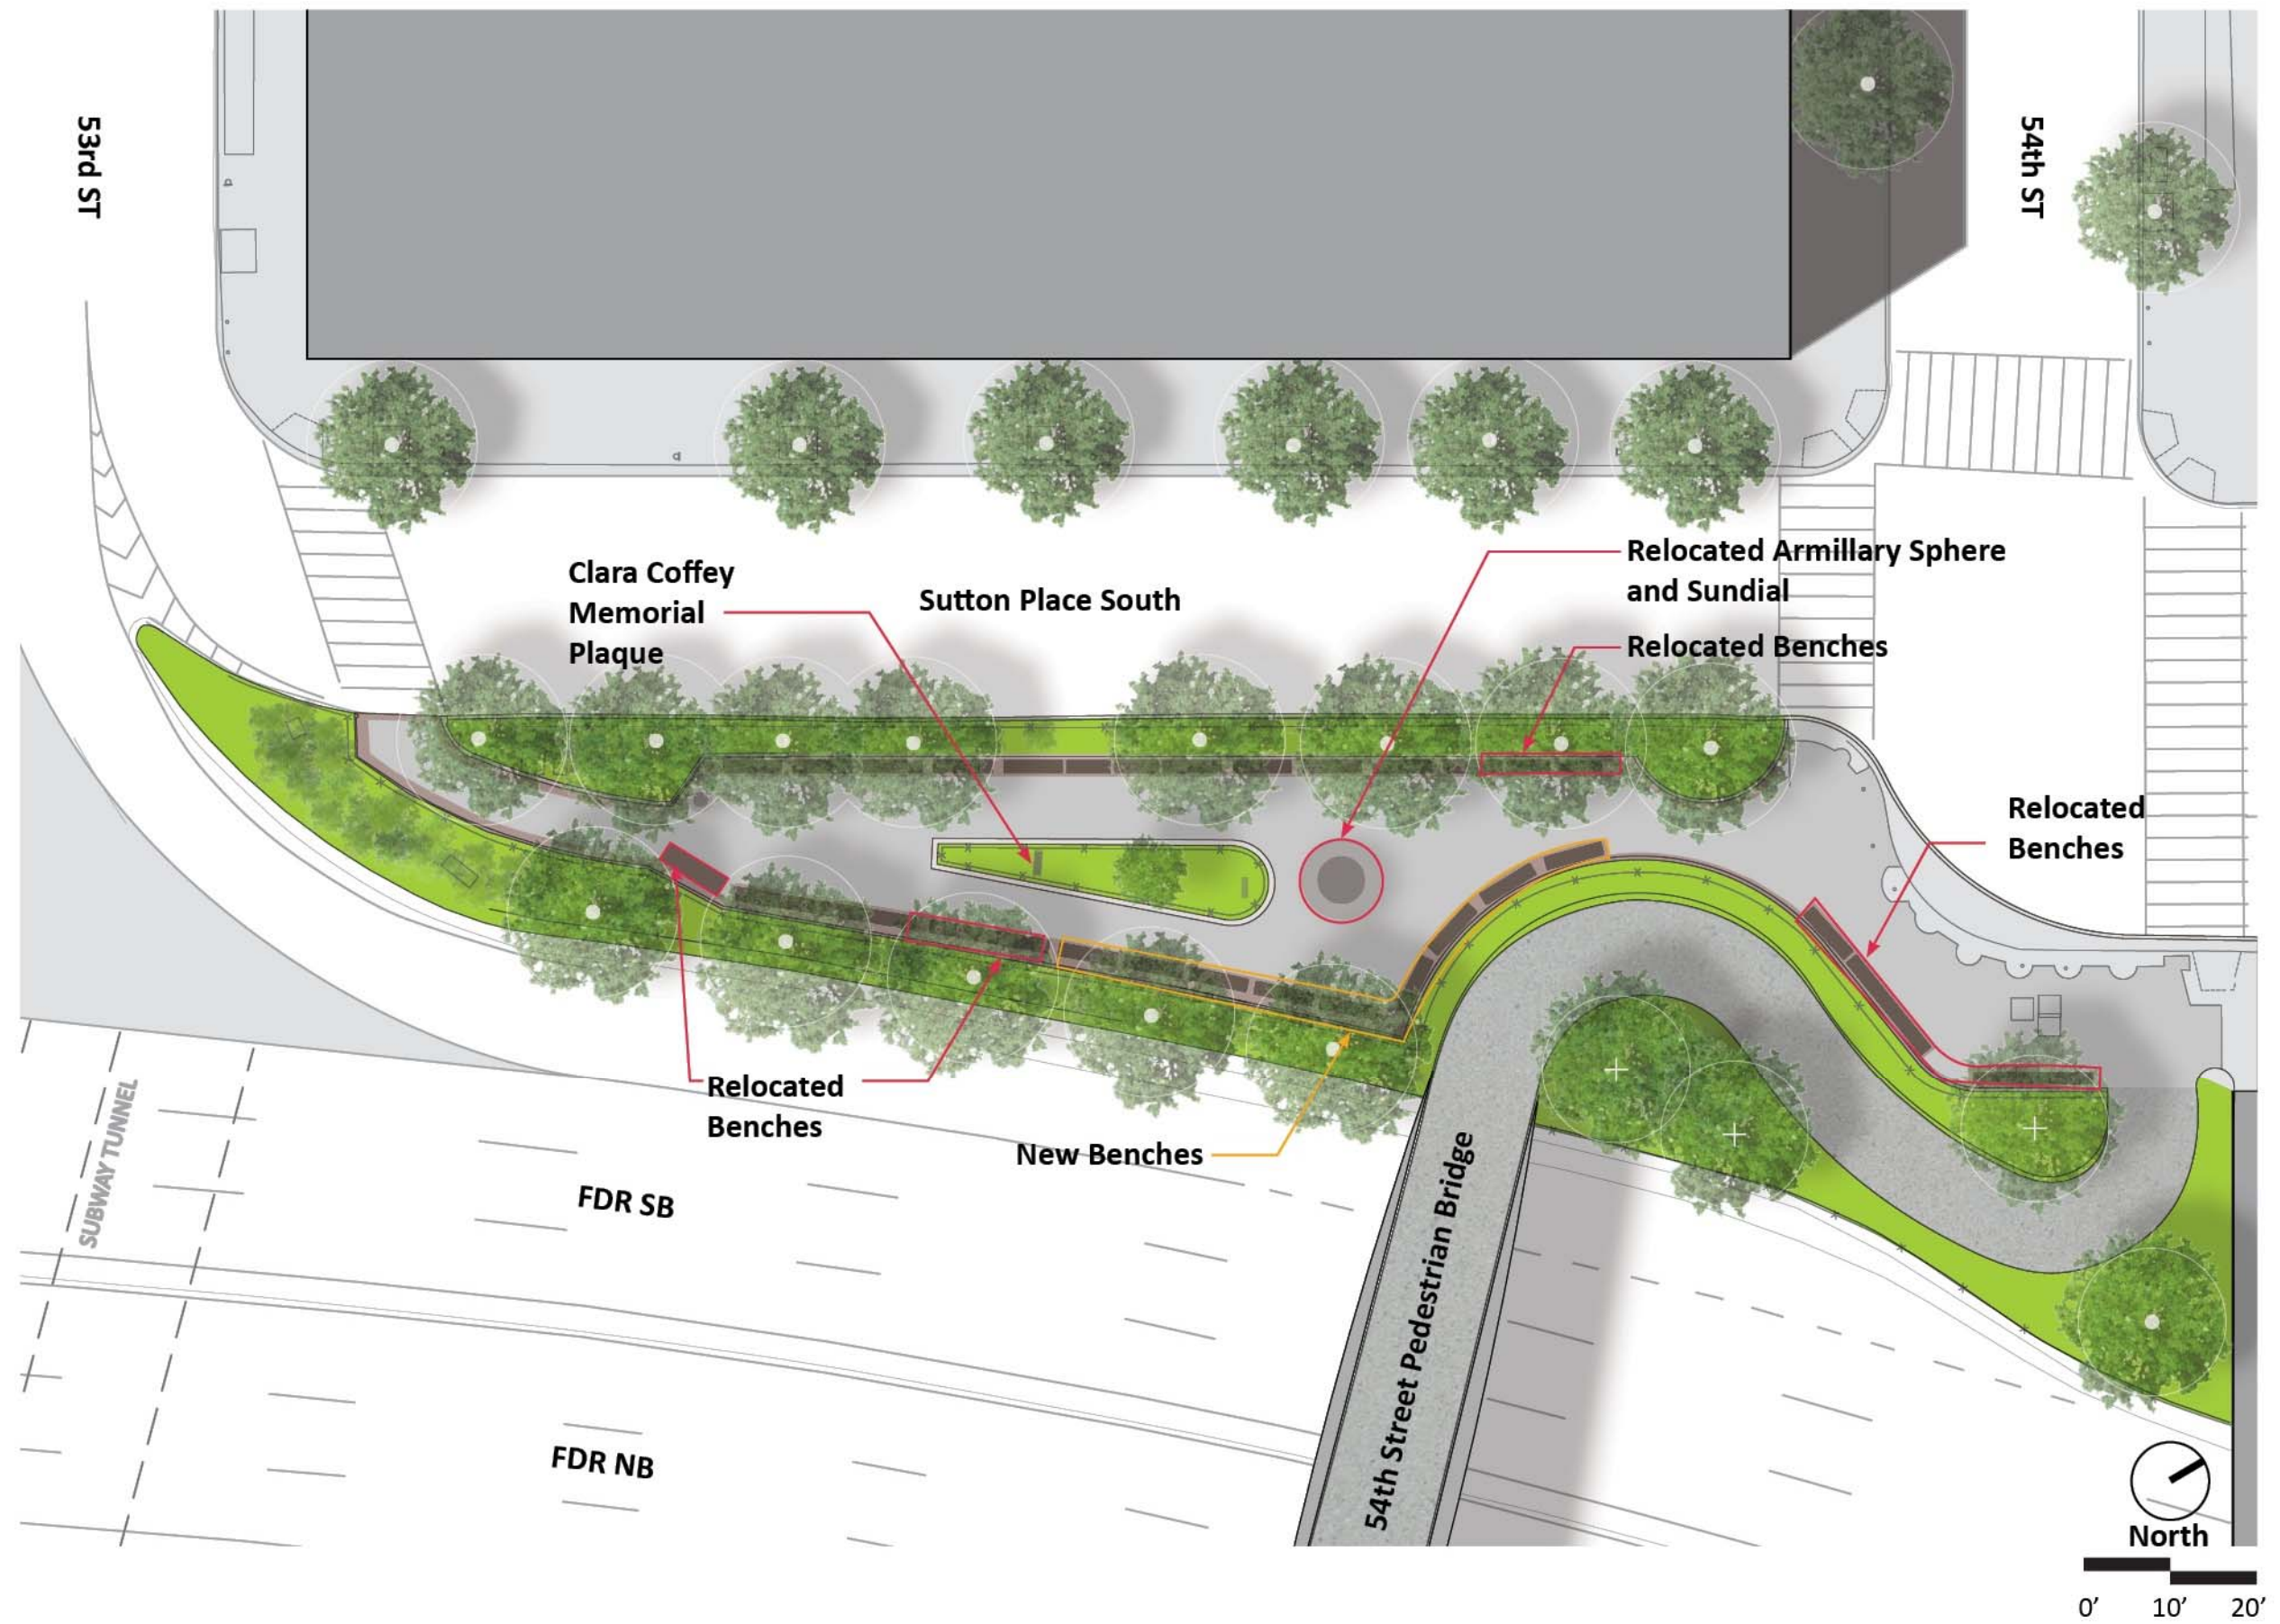


# LEGEND


-  Bench
-  Bench to be Relocated
-  Armillary Sphere
-  Plaques
-  Fences
-  Water Fountain
-  Trees
-  Trees to be Removed
-  Dedicated Trees









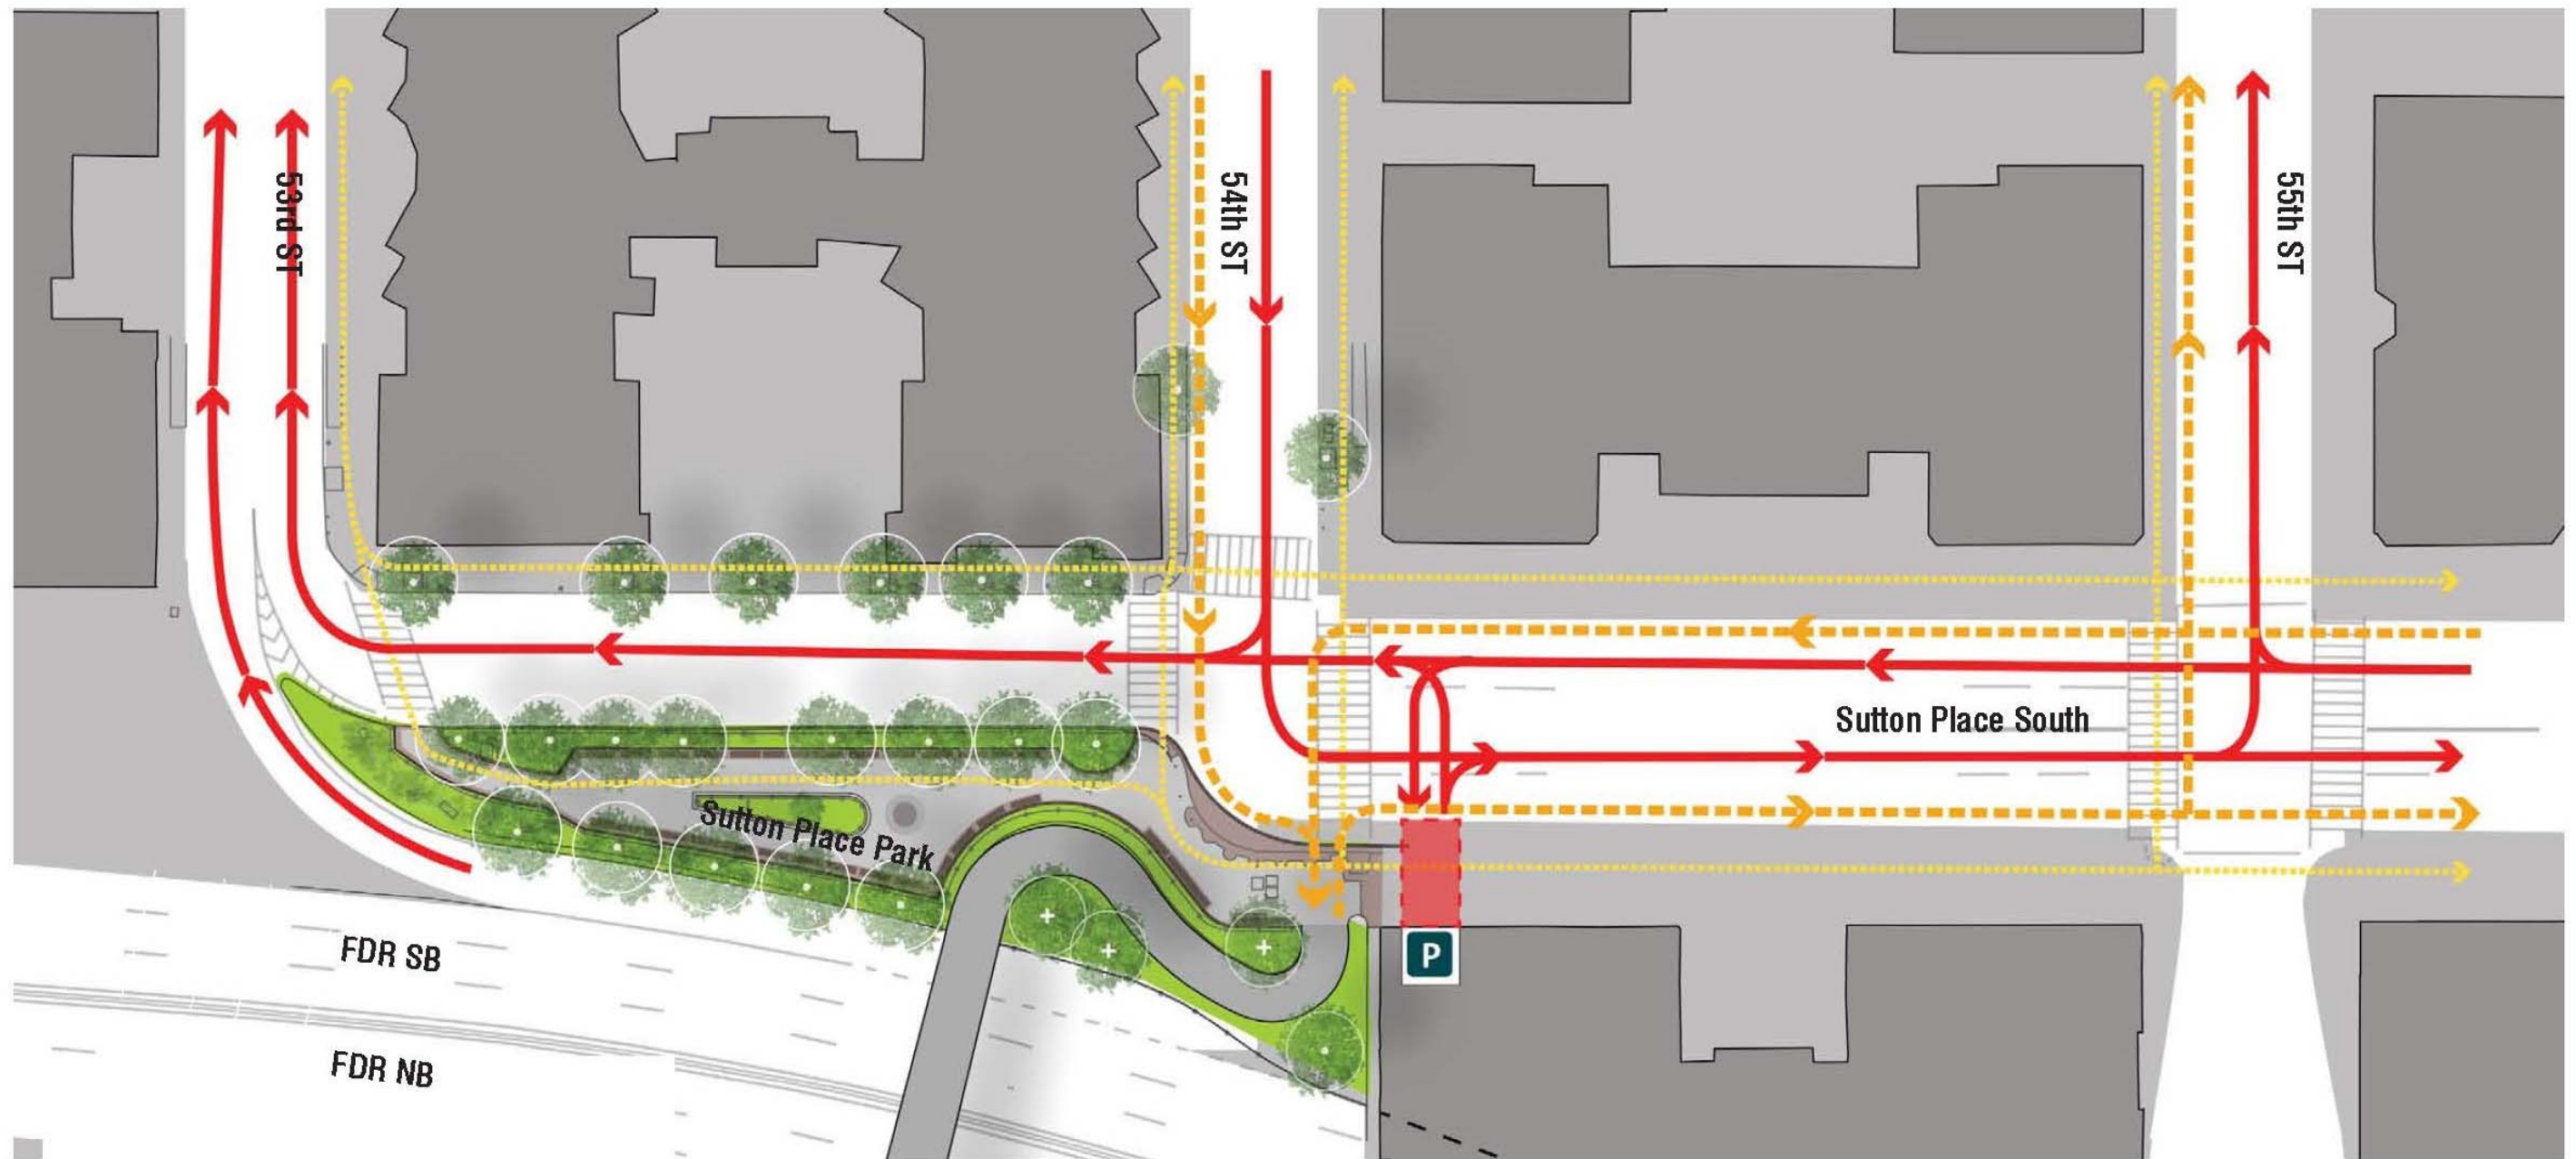




**LEGEND**

	Vehicular Circulation
	Bike Circulation
	Pedestrian Circulation





DESIGN VALUE: BALANCE CONNECTIVITY + PEDESTRIAN & CYCLIST SEPARATION





# SITE PLAN














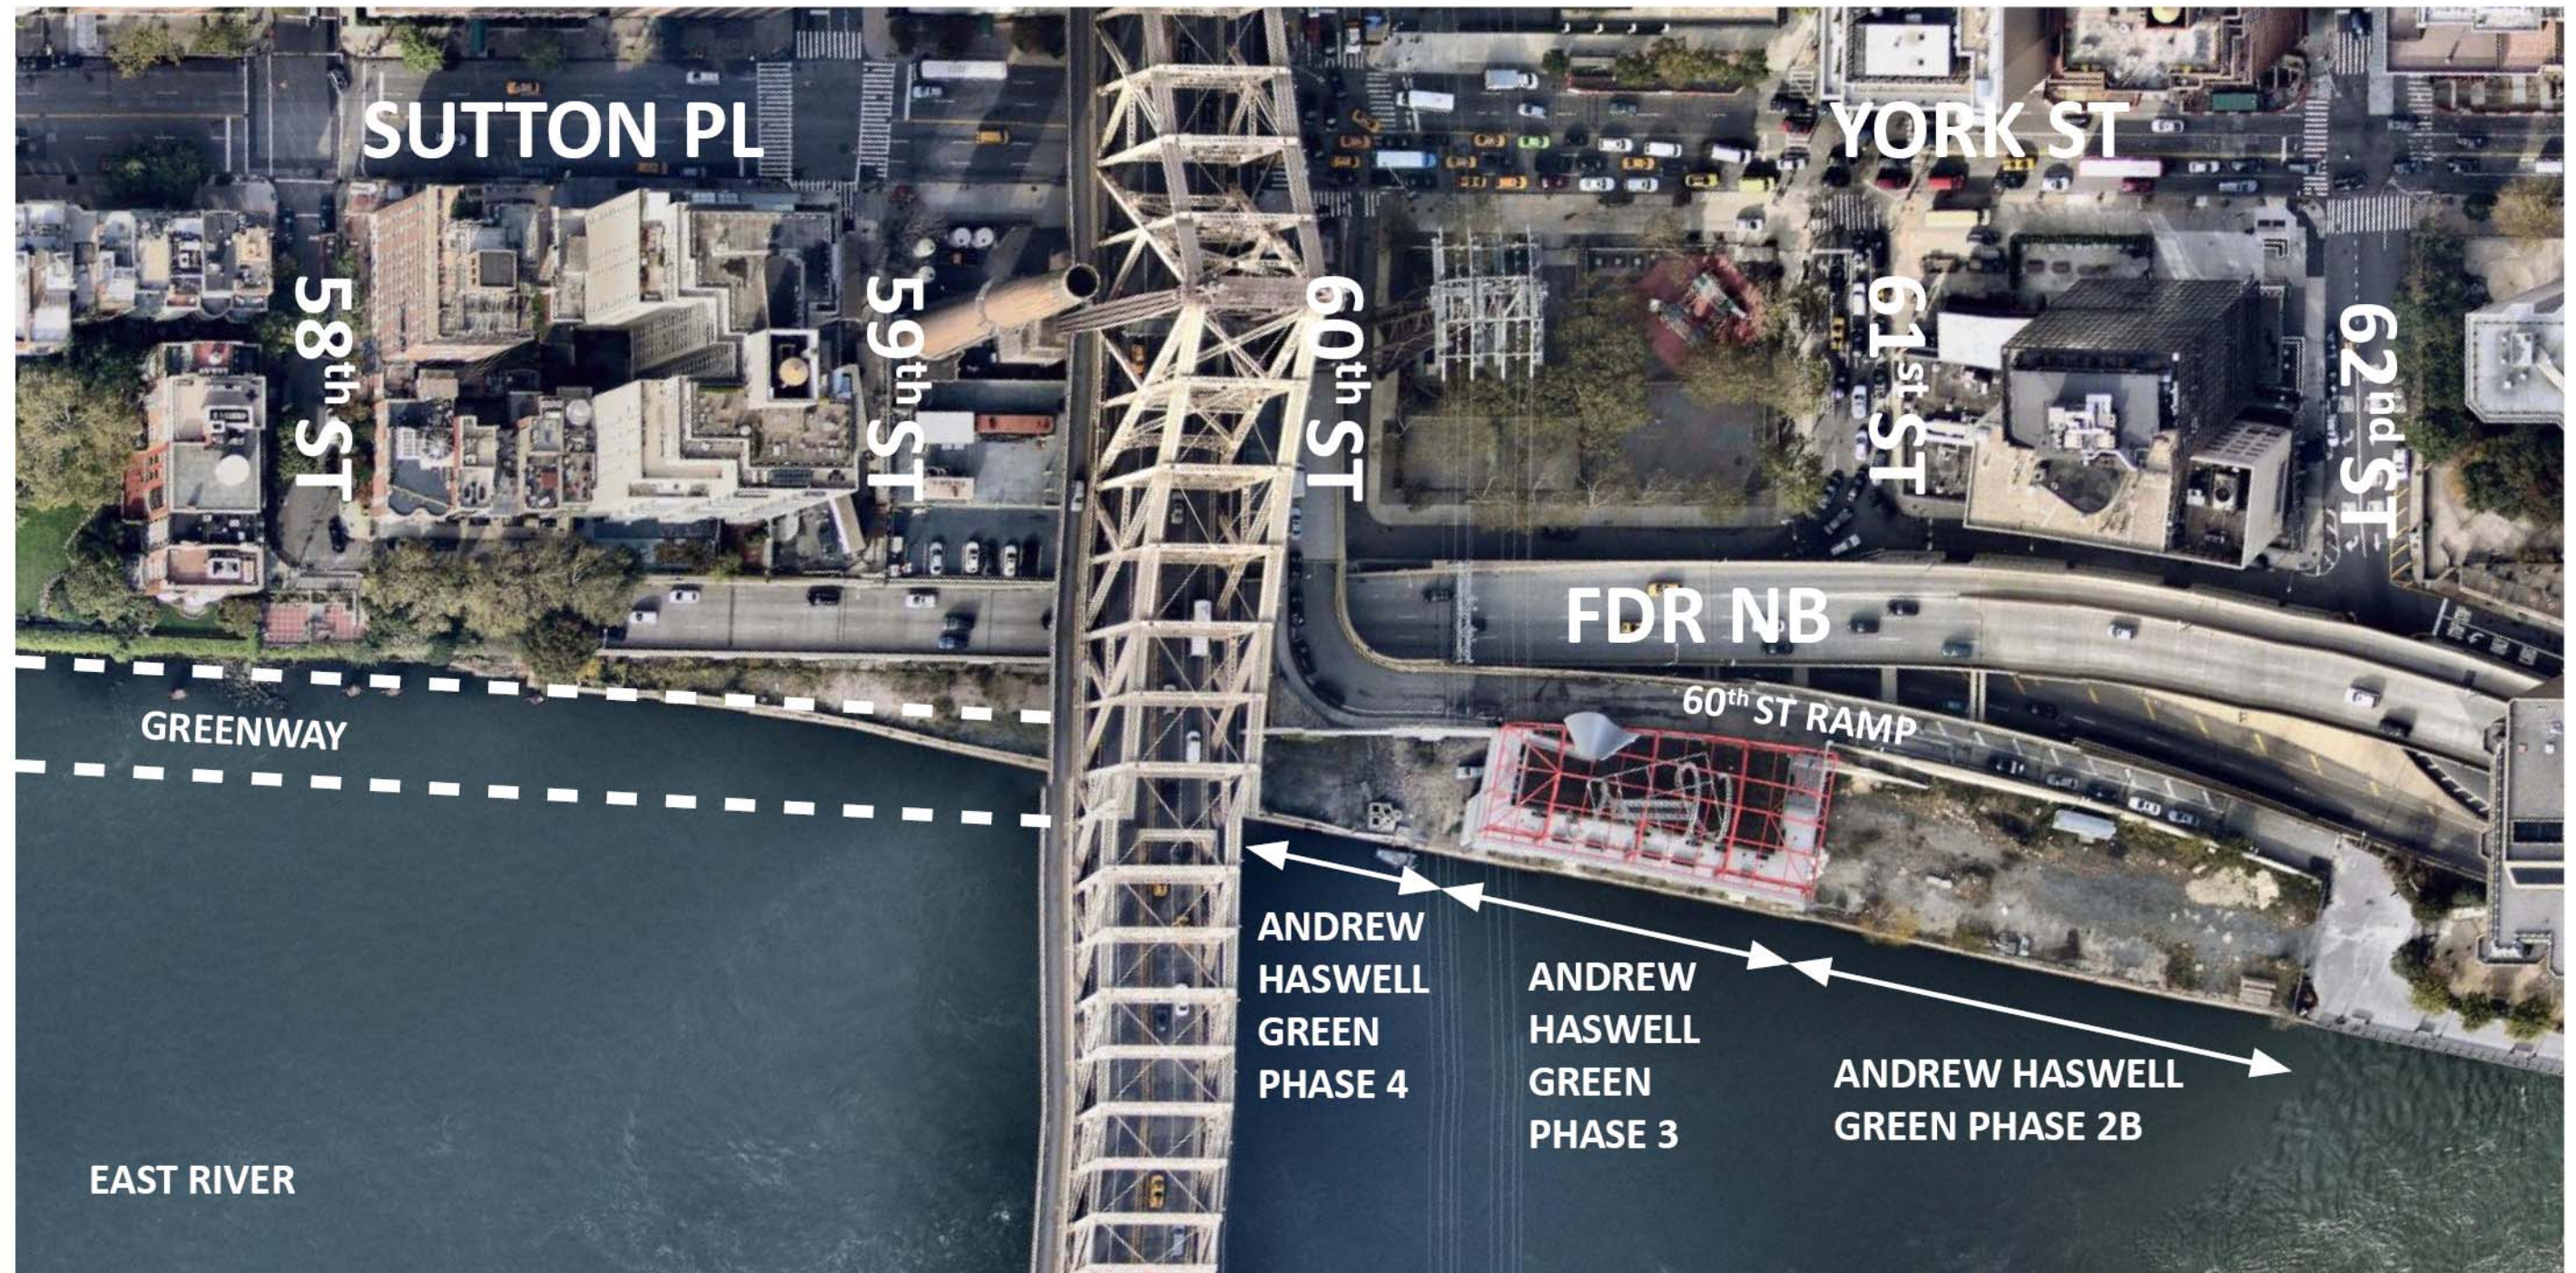



























## Public Art Goals

- Integrate into the proposed design.
- Reflect the significance of this project.
- Consider the natural environment and community contexts.
- Support the many uses of the space.
- Comply with NYC agency standards.



# Brian Tolle



**Pageant**  
New York, NY 2017



**Pageant**  
New York, NY 2017



**Origin**  
Houston, TX 2014



**Origin**  
Houston, TX 2014



**Outflow**  
Calgary, AB, Canada 2015



**Outflow**  
Calgary, AB, Canada 2015



**Outflow**  
Calgary, AB, Canada 2015



**Irish Hunger Memorial**  
Battery Park City, New York, NY 2017



**Irish Hunger Memorial**  
Battery Park City, New York, NY 2017



**Irish Hunger Memorial**  
Battery Park City, New York, NY 2017



**Irish Hunger Memorial**  
Battery Park City, New York, NY 2017



**Irish Hunger Memorial**  
Battery Park City, New York, NY 2017



<b><u>Task</u></b>	<b><u>Date</u></b>
Invitation to Artists	December 8, 2017
Artist Submissions Due	January 12, 2018
Public Art Meeting #1 (Preliminary Selection)	January 30, 2018
Artist Orientation	February 8, 2018
Artist Charrette	February 26 and 27
Public Art Meeting #2 (Artist Presentation and Interviews)	February 28, 2018
<b>Conceptual Design</b>	<b>Spring 2018</b>
Preliminary Design*	Summer 2018
Final Design*	Fall 2018 / Winter 2019
EMG Construction Start	2019
EMG Construction Completion	2022

**\*Review with CB6 and CB8**



**Project Website:**

**[www.nycedc.com/project/east-midtown-waterfront](http://www.nycedc.com/project/east-midtown-waterfront)**

**Project Email Address:**

**[EastMidtownWaterfront@edc.nyc](mailto:EastMidtownWaterfront@edc.nyc)**

**Contact:**

**Morgan Jones, Government & Community Relations**