1045 PARK AVE. CB8M SUBMISSION

PENTHOUSE LEVELS 1 & 2 New York, NY 10028 10.17.2022

SECTION TAG

MOULDING TAG

600

MINDON TAG

CASED OPENING

DOOR TAG

WALL TAG

 ∞

 \otimes

ELEVATION TAG

AREA OF WORK

ZONING SUMMARY BLOCK: IBIB 2008. R-IO/FI (FARK AVENUE SFECIAL IMPROVEMENT DISTRICT) MAD: BC STORIES: IS + 2-STORY FH HEIGHT. ISO PEET HEIGHT: 150 FEET OF 1668
WORK LINDER; FRIOR TO 1968
OCCUPANCY; RESIDENTIAL
CONSTRUCTION CLASS; CLASS I-FREFROOF
LANDMARK STATUS; YES

HISTORIC DISTRICT BUILDING SITE: YES (PARK AVENUE HISTORIC DISTRICT)

Ownership and Management

PROJECT DIRECTORY GENERAL NOTES SCOPE OF WORK New York, NY 10017 APPLICATION FILED FOR RENOVATION OF EXISTING FENTHOUSE DWELLING UNIT. APPLICATION INCLUDES MINOR EXTERIOR ALTERATIONS AS FER FLANS HEREIN. NO CHANGE IN USE. OCCUPANCY, OR ESPEES. NOTE: ARCHITECT AND SENERAL CONTRACTOR FOR THIS ALTERATION HAVE RECEIVED, AND WILL ABIDE BY, THE TERMS OF THE BUILDING HOUSE ALTERATION RULES. MER CONSULTING ENGINEERING SVC.
216 E. 45TH ST. 16TH FLOOR
NEW YORK, NY 10017
T. 860-6921622
T. 22-944-0108 RELATED APPLICATIONS STRUCTURAL ENGINEER SILMAN STRUCTURAL ENGINEERS 92 OLD SLIP; IOTH FLOOR NEW YORK, NY IOOOS T: 212-620-7470 ARCHITECT ARTHUR CHABON ARCHITECTS 3 WEST MAIN STREET IRVINGTON, NY 10583 T: 914-478-9359 GENERAL CONTRACTOR STANDARD ABBREVIATIONS AND
AT
INSER
ABOUT INSER
ABOUT INSER
ABOUT INSER
ABOUT INSER
ABOUT INSER
BETTEN
BETTEN
BETTEN
BETTEN
BUCKING
BUTTEN
CAST IN FLACE
CELLING
CELLING
CELLING
BUTTEN
CAST IN FLACE
CELLING
BUTTEN
BUTTEN MIN MINIMAM
MISC MISCELLAREQUE
MISC MISCELLAREQUE
MISC MODERN
MISC MISCELLAREQUE
MISCE LOT # 37 LOT # 33 LOT # 70 LOT # 7501 3 PREPLARICATED
QUANTITY
REFLECTED CEILING PLAN
REFLECTED CEILING
REFLECTED C LOT # I LOT # 7 LOT # 4I EAST BETTY STREET North LOT # 66 1"=50 SITE PLAN PENTHOUSE LVL. TYPICAL
UNLESS NOTED OTHERM
VARIES
VENTILATE
VERTICAL
VESTIBULE
VERIFY IN FIELD HEIGHT HEATING, VENTILATION, AND INSULATION INTERIOR MITH
MITHOUT
MATER CLOSET
MOOD
MASHER & DRYER
MEATHERPROOF LEAD COATED COPPER LEFT HAND LINOLEUM 045 PARK AVE PENTHOUSE LVL LOW VOLTAGE MECHANICAL MANUFACTURES LOT # 7 SYMBOLS LEGEND 15-STORY BUILDING

TRUE NORTH _____

1"=16"

Consultants

J. Callahan Consulting, Inc. 299 Broadway, Suite 1420 New York, New York 10007 Consulting Engineering Svc. 216 East 45th St. 16th FL

New York, NY 10017 Silman Structural Engineers 32 Old Slip, 10th Floor New York, NY 10005

1045 Park Ave. Owners Assn. 1045 Park Avenue New York, NY 10028 Douglas Elliman Property Mgt. 675 Third Avenue





3 West Main Street Suite 102 Irvington, NY 10533 212 216 9268 T 914 478 1082 T

info@chahonarchitect.com


Kirby-Gsell Residence 1045 Park Avenue New York, NY 10028

LPC COVER SHEET

- 1	First Issue Date	06.10.2022
	Project #	1307
	Drawn by	AM
	Checked by	MPC

T-001.00



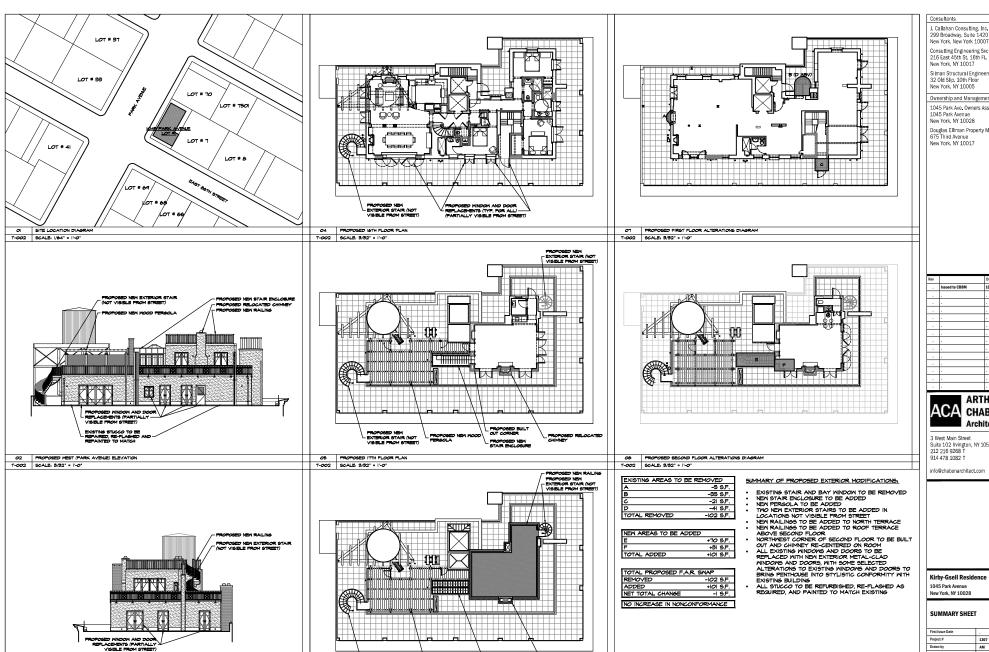

06 PROPOSED ROOF PLAN

T-002 SCALE: 3/32" = 1'-0"

09 PROPOSED SOUTH (EAST 86TH STREET) ELEVATION

T-002 SCALE: 3/32" = 1'-0"

Consultants

J. Callahan Consulting, Inc. 299 Broadway, Suite 1420 New York, New York 10007 Consulting Engineering Svc.

Silman Structural Engineers 32 Old Slip, 10th Floor New York, NY 10005

Ownership and Management

1045 Park Ave. Owners Assn. 1045 Park Avenue New York, NY 10028

Douglas Elliman Property Mgt. 675 Third Avenue New York, NY 10017

ARTHUR ACA CHABON Architects

3 West Main Street Suite 102 Irvington, NY 10533 212 216 9268 T 914 478 1082 T

info@chahonarchitect.com

Kirby-Gsell Residence


SUMMARY SHEET

ecked by					
~~~					

T-002



1307

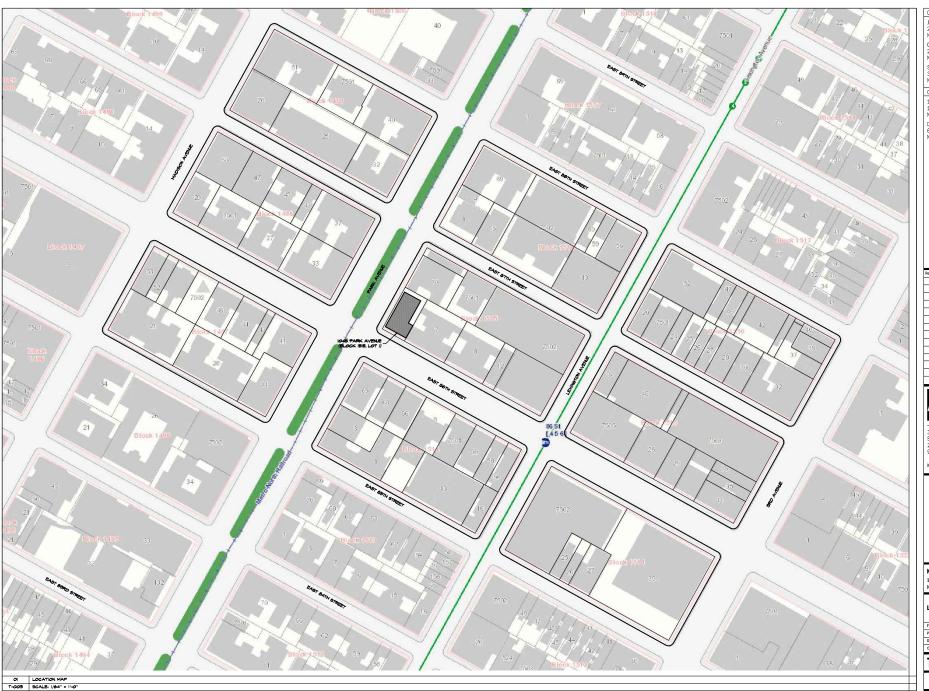

Consultants

J. Callahan Consulting, Inc. 299 Broadway, Suite 1420 New York, New York 10007

Consulting Engineering Svc. 216 East 45th St. 16th Fl. New York, NY 10017

Silman Structural Engineers 32 Old Slip, 10th Floor New York, NY 10005

Ownership and Management 1045 Park Ave. Owners Assn. 1045 Park Avenue New York, NY 10028

Douglas Elliman Property Mgt. 675 Third Avenue New York, NY 10017

CA CHA	

Architects

3 West Main Street Suite 102 Irvington, NY 10533 212 216 9268 T 914 478 1082 T

info@chabonarchitect.com

Kirby-Gsell Residence 1045 Park Avenue New York, NY 10028

## LOCATION MAP

1	First Issue Date	
	Project #	1307
	Drawn by	AM
	Checked by	MPC
1		

T-003

