

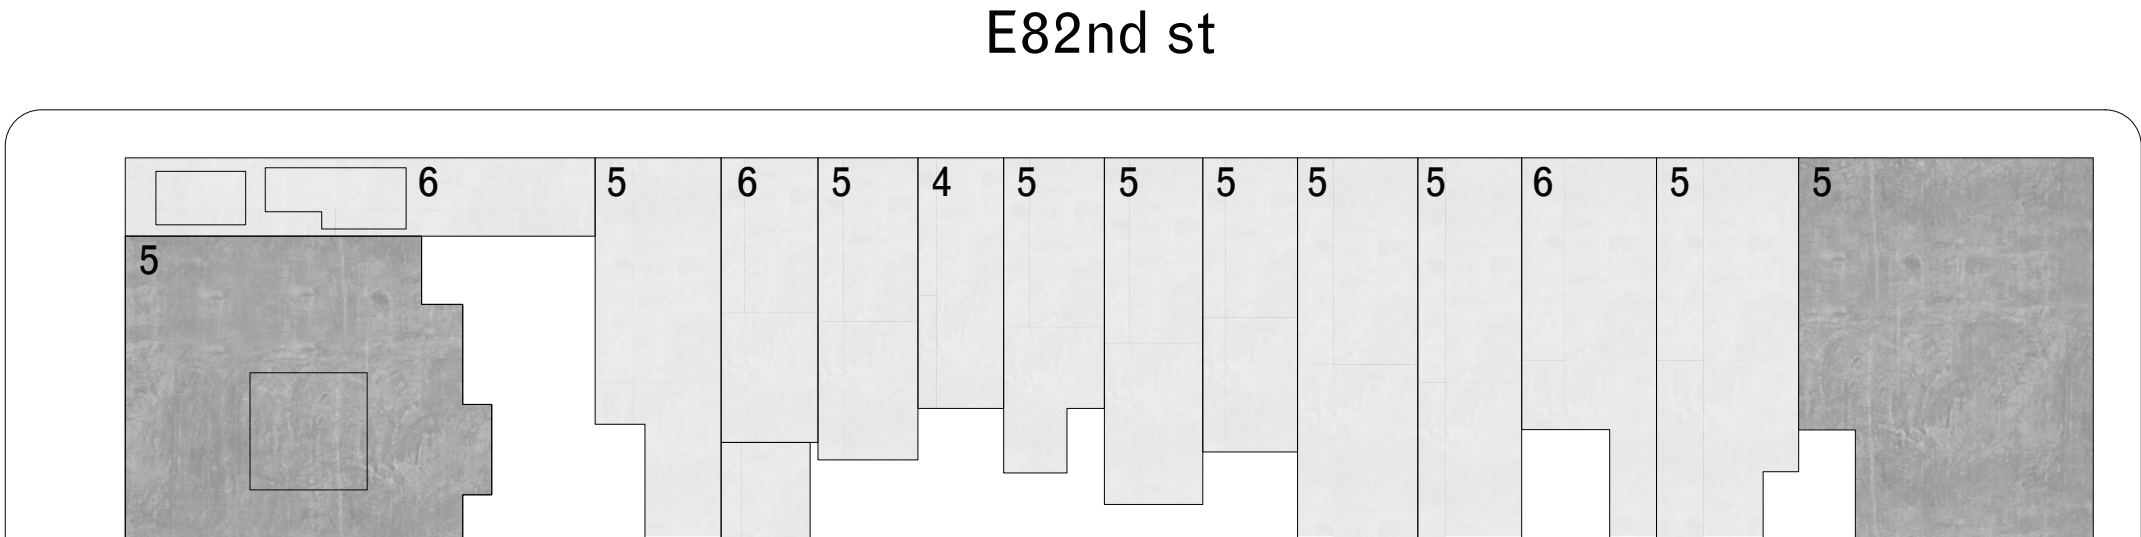
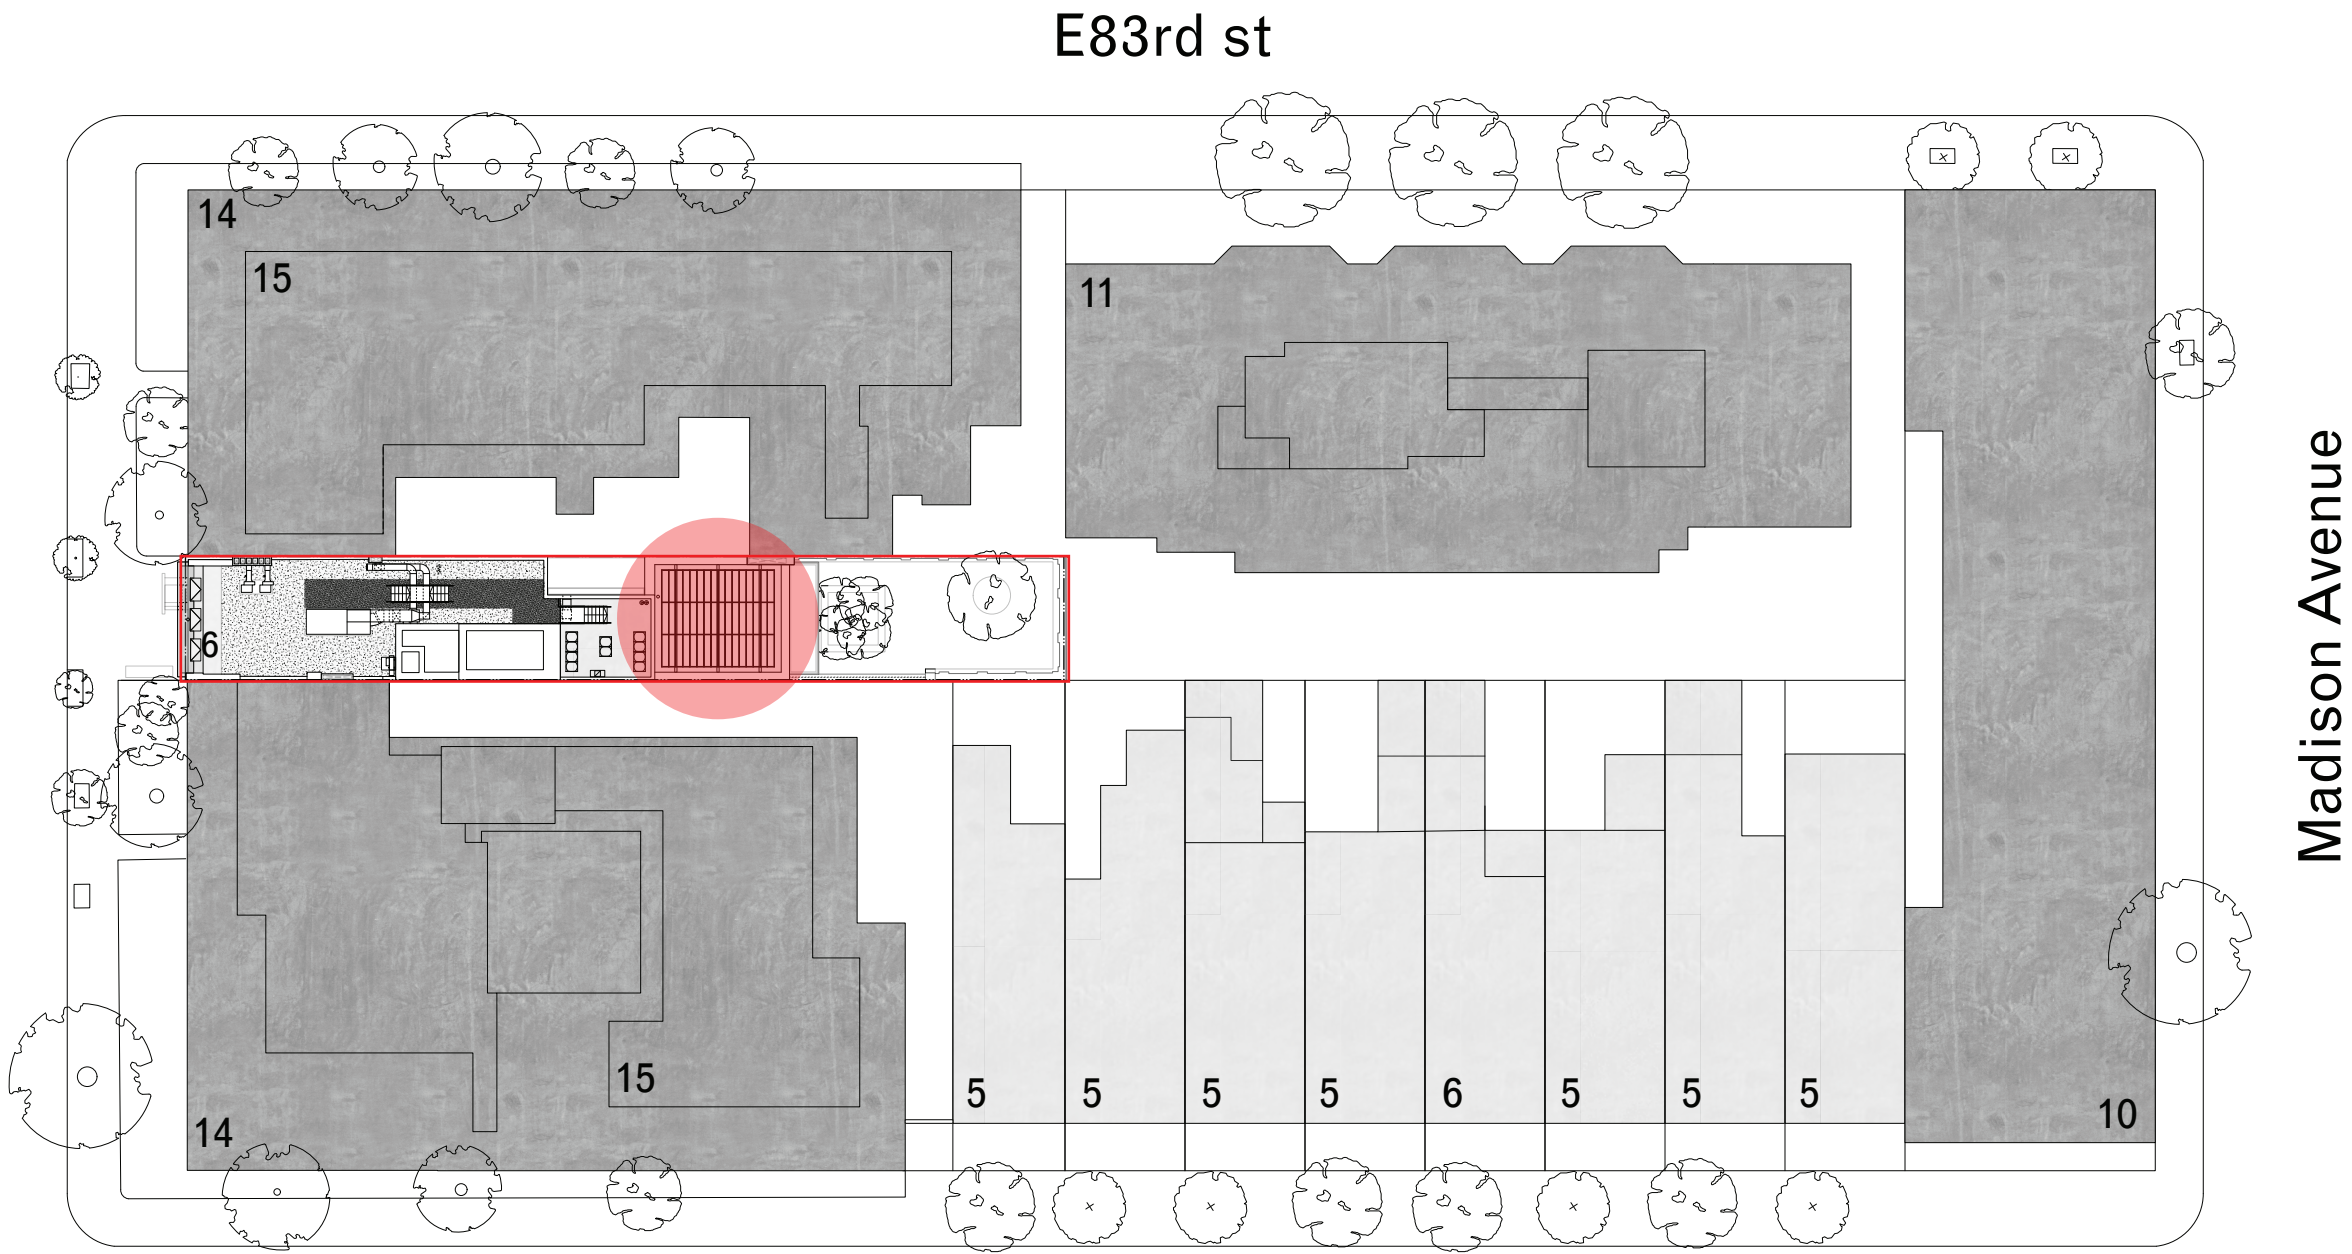


Approved design

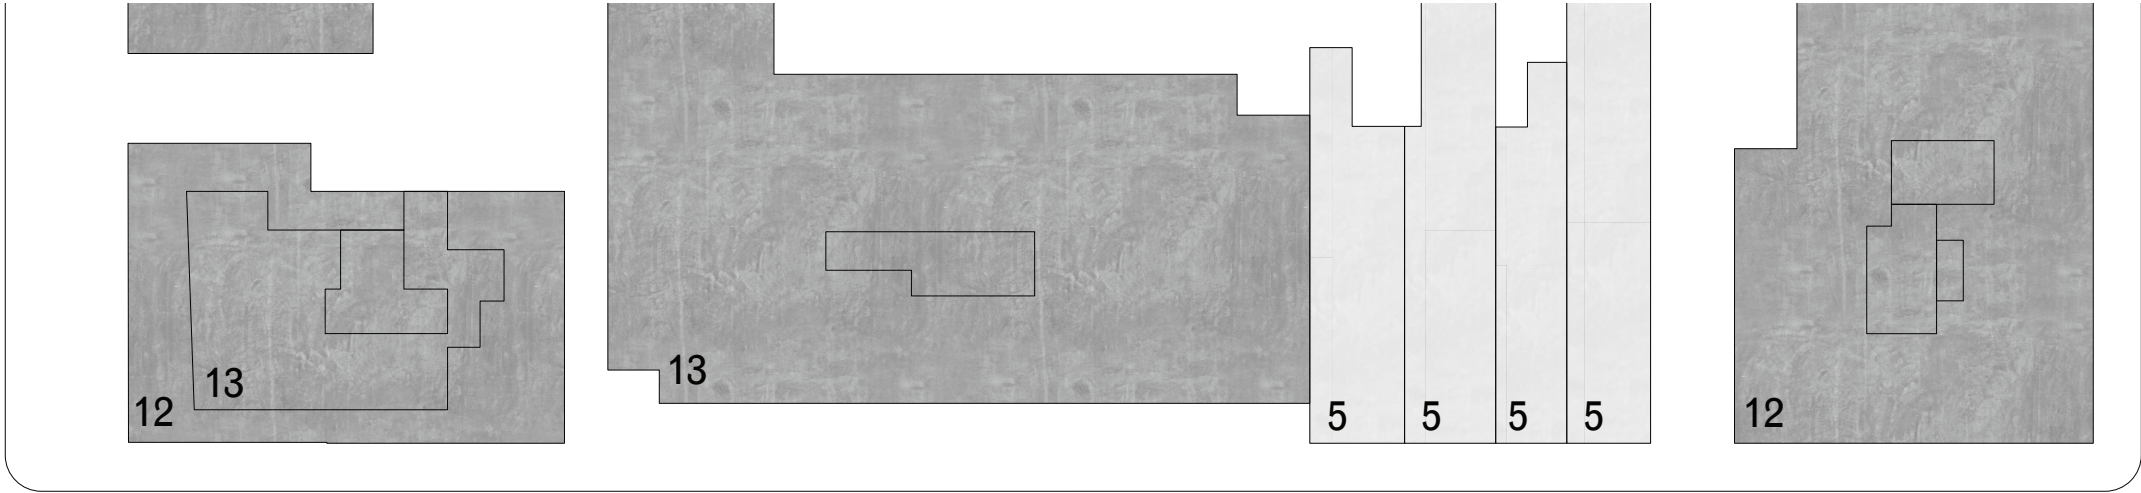

Framing the view

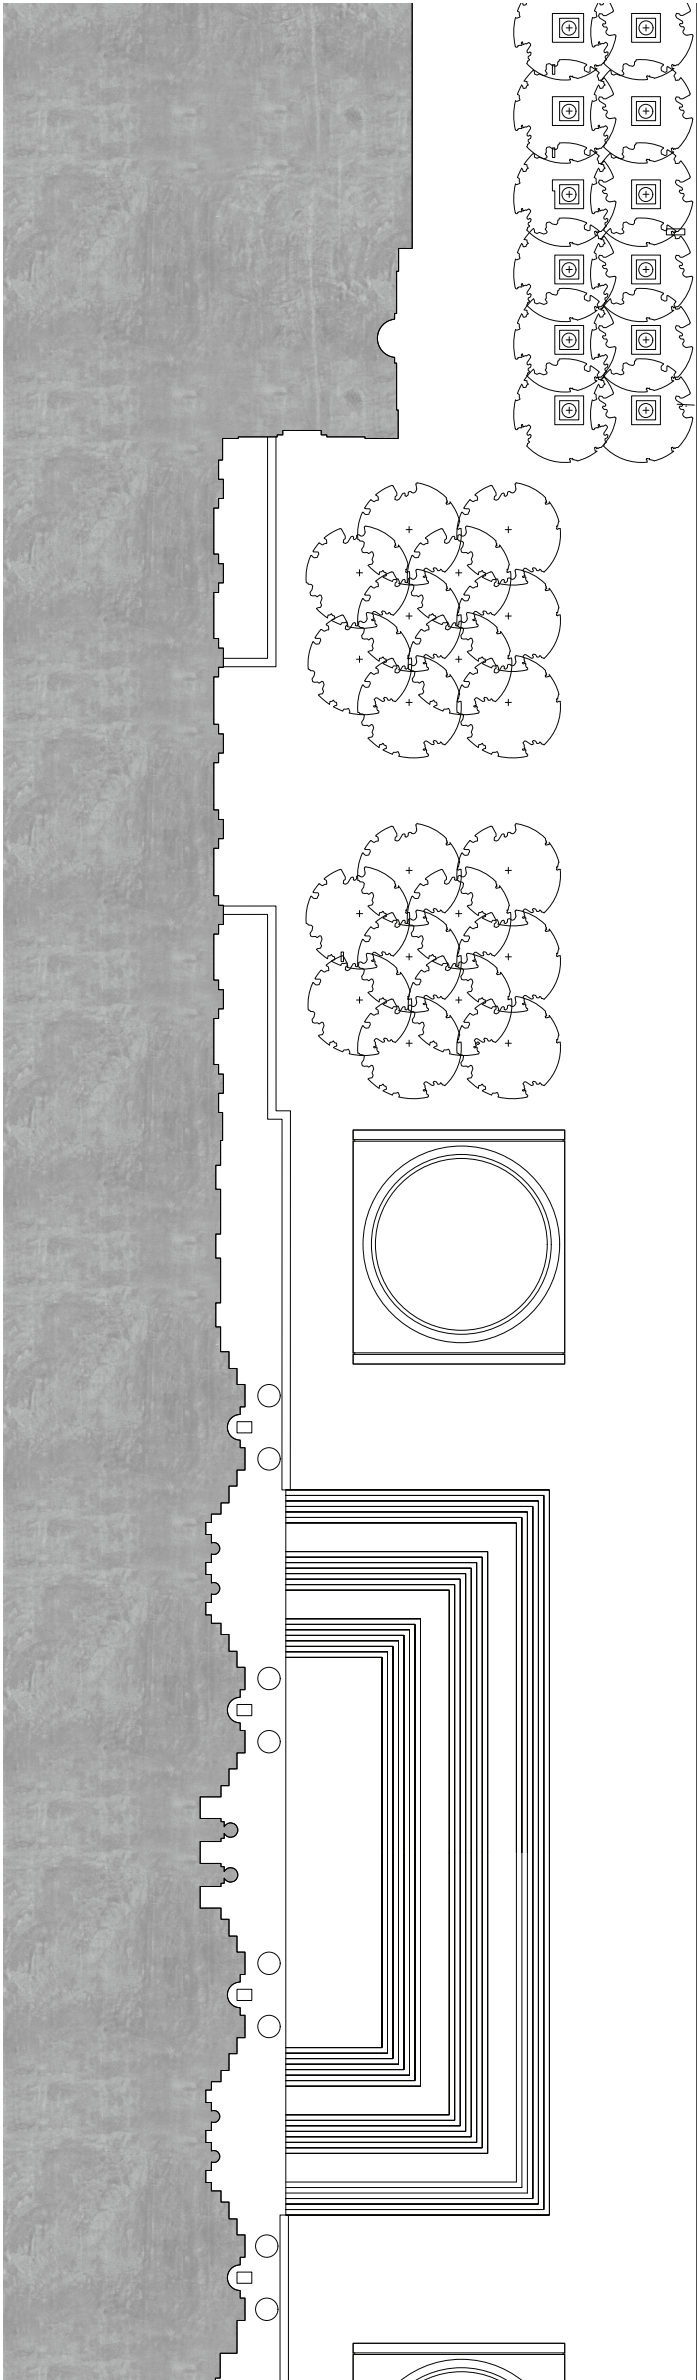


Approved design




Proposed design

Private roof terrace

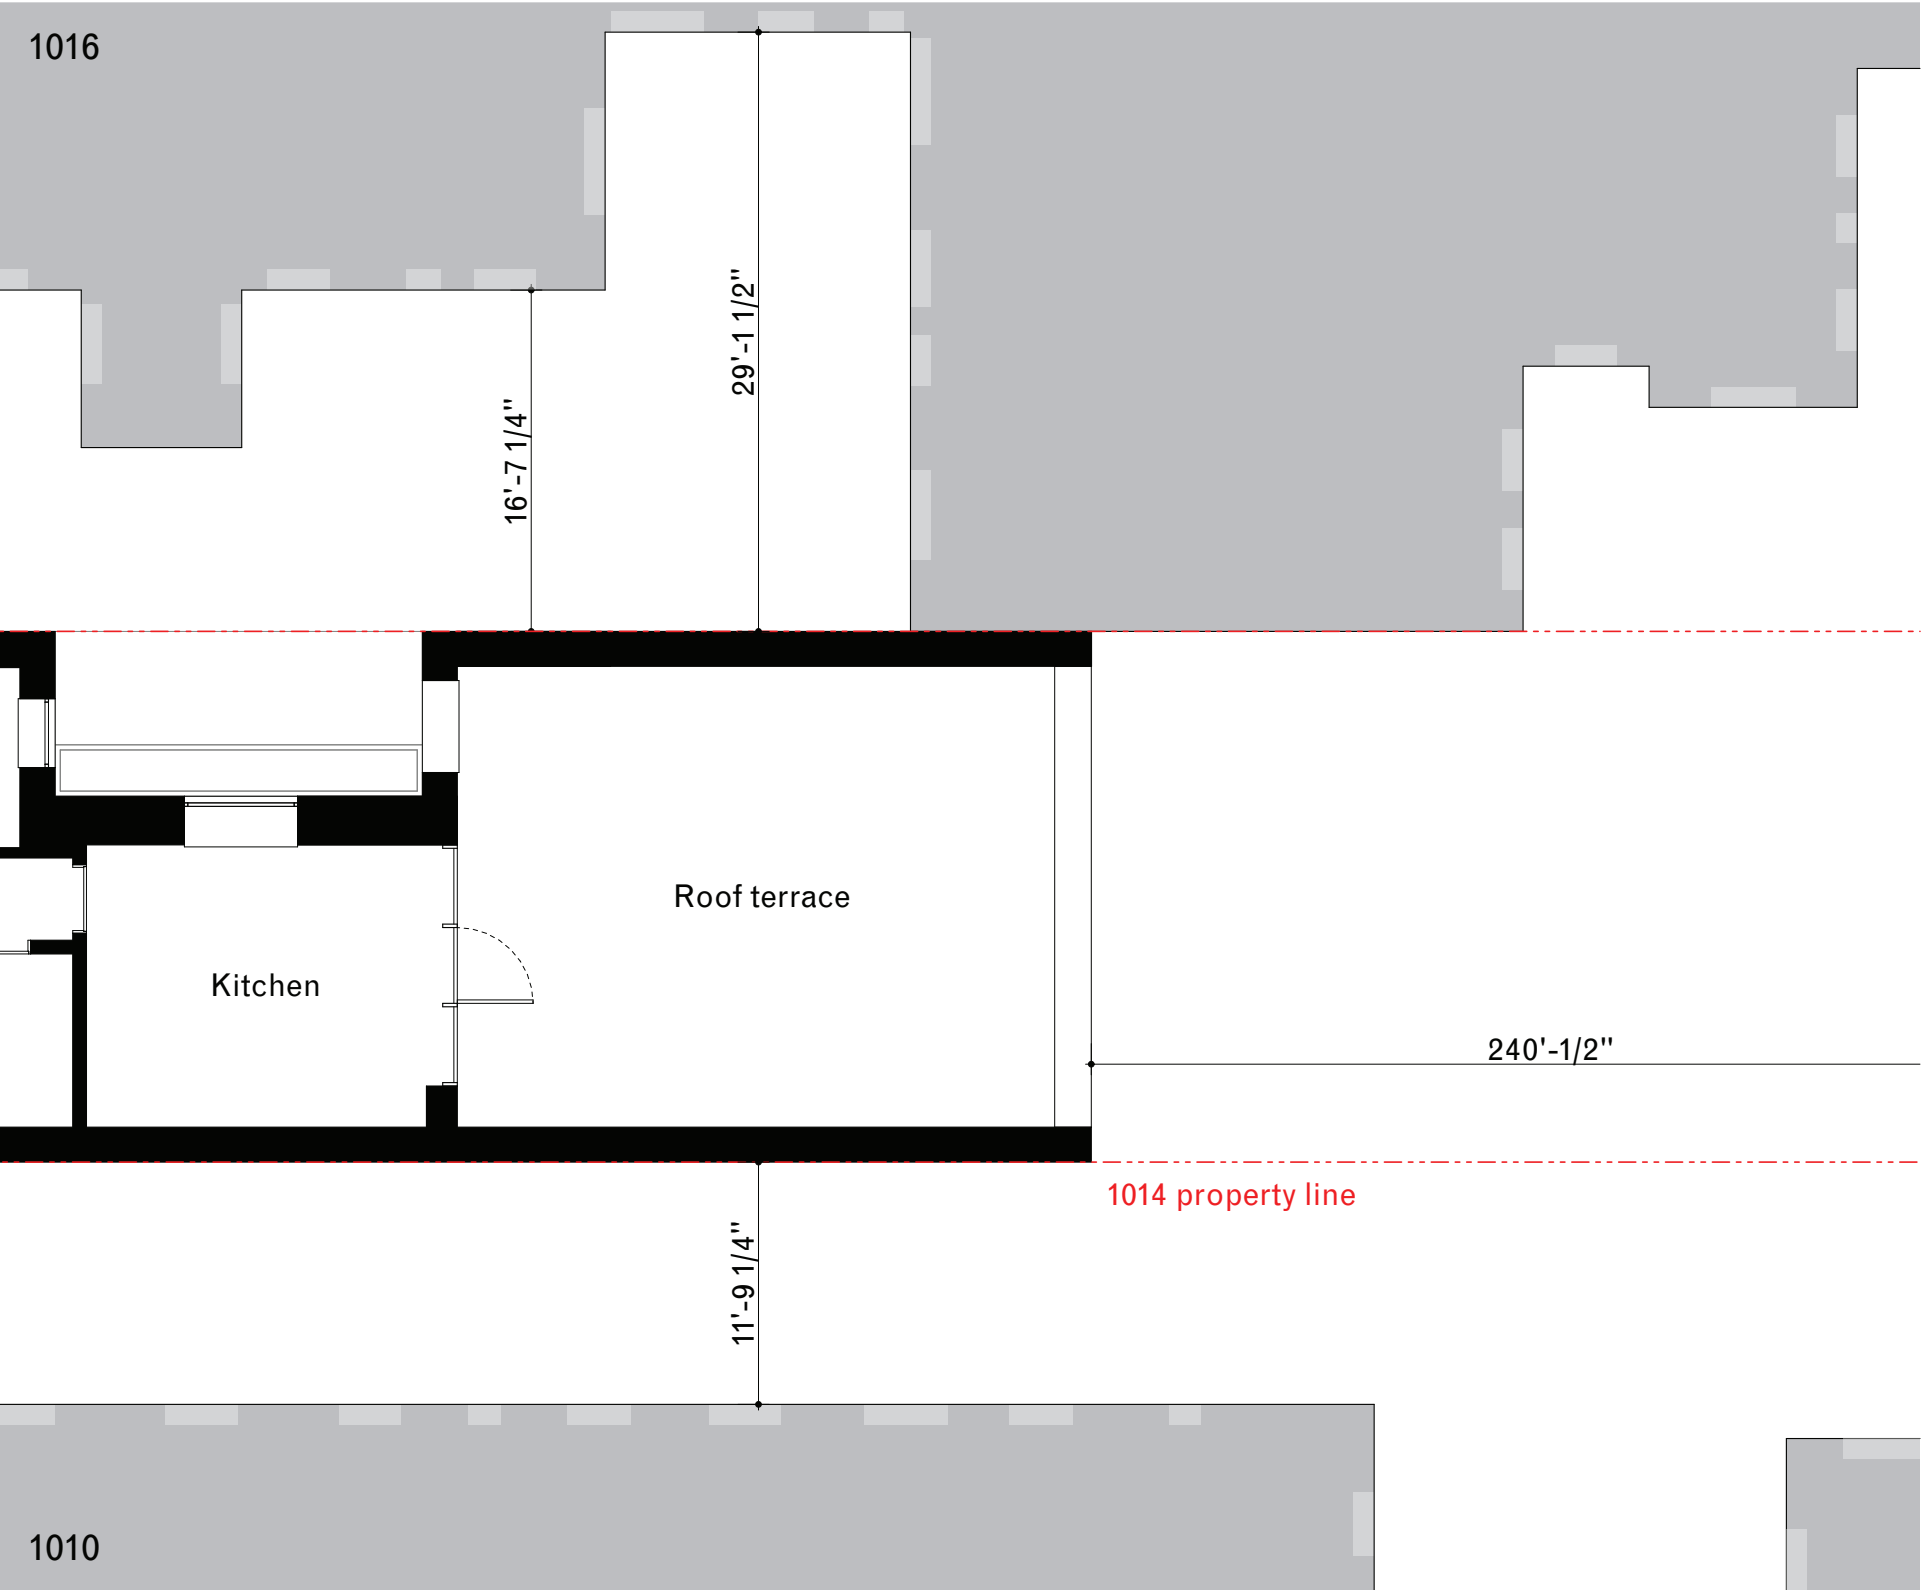

Approved design

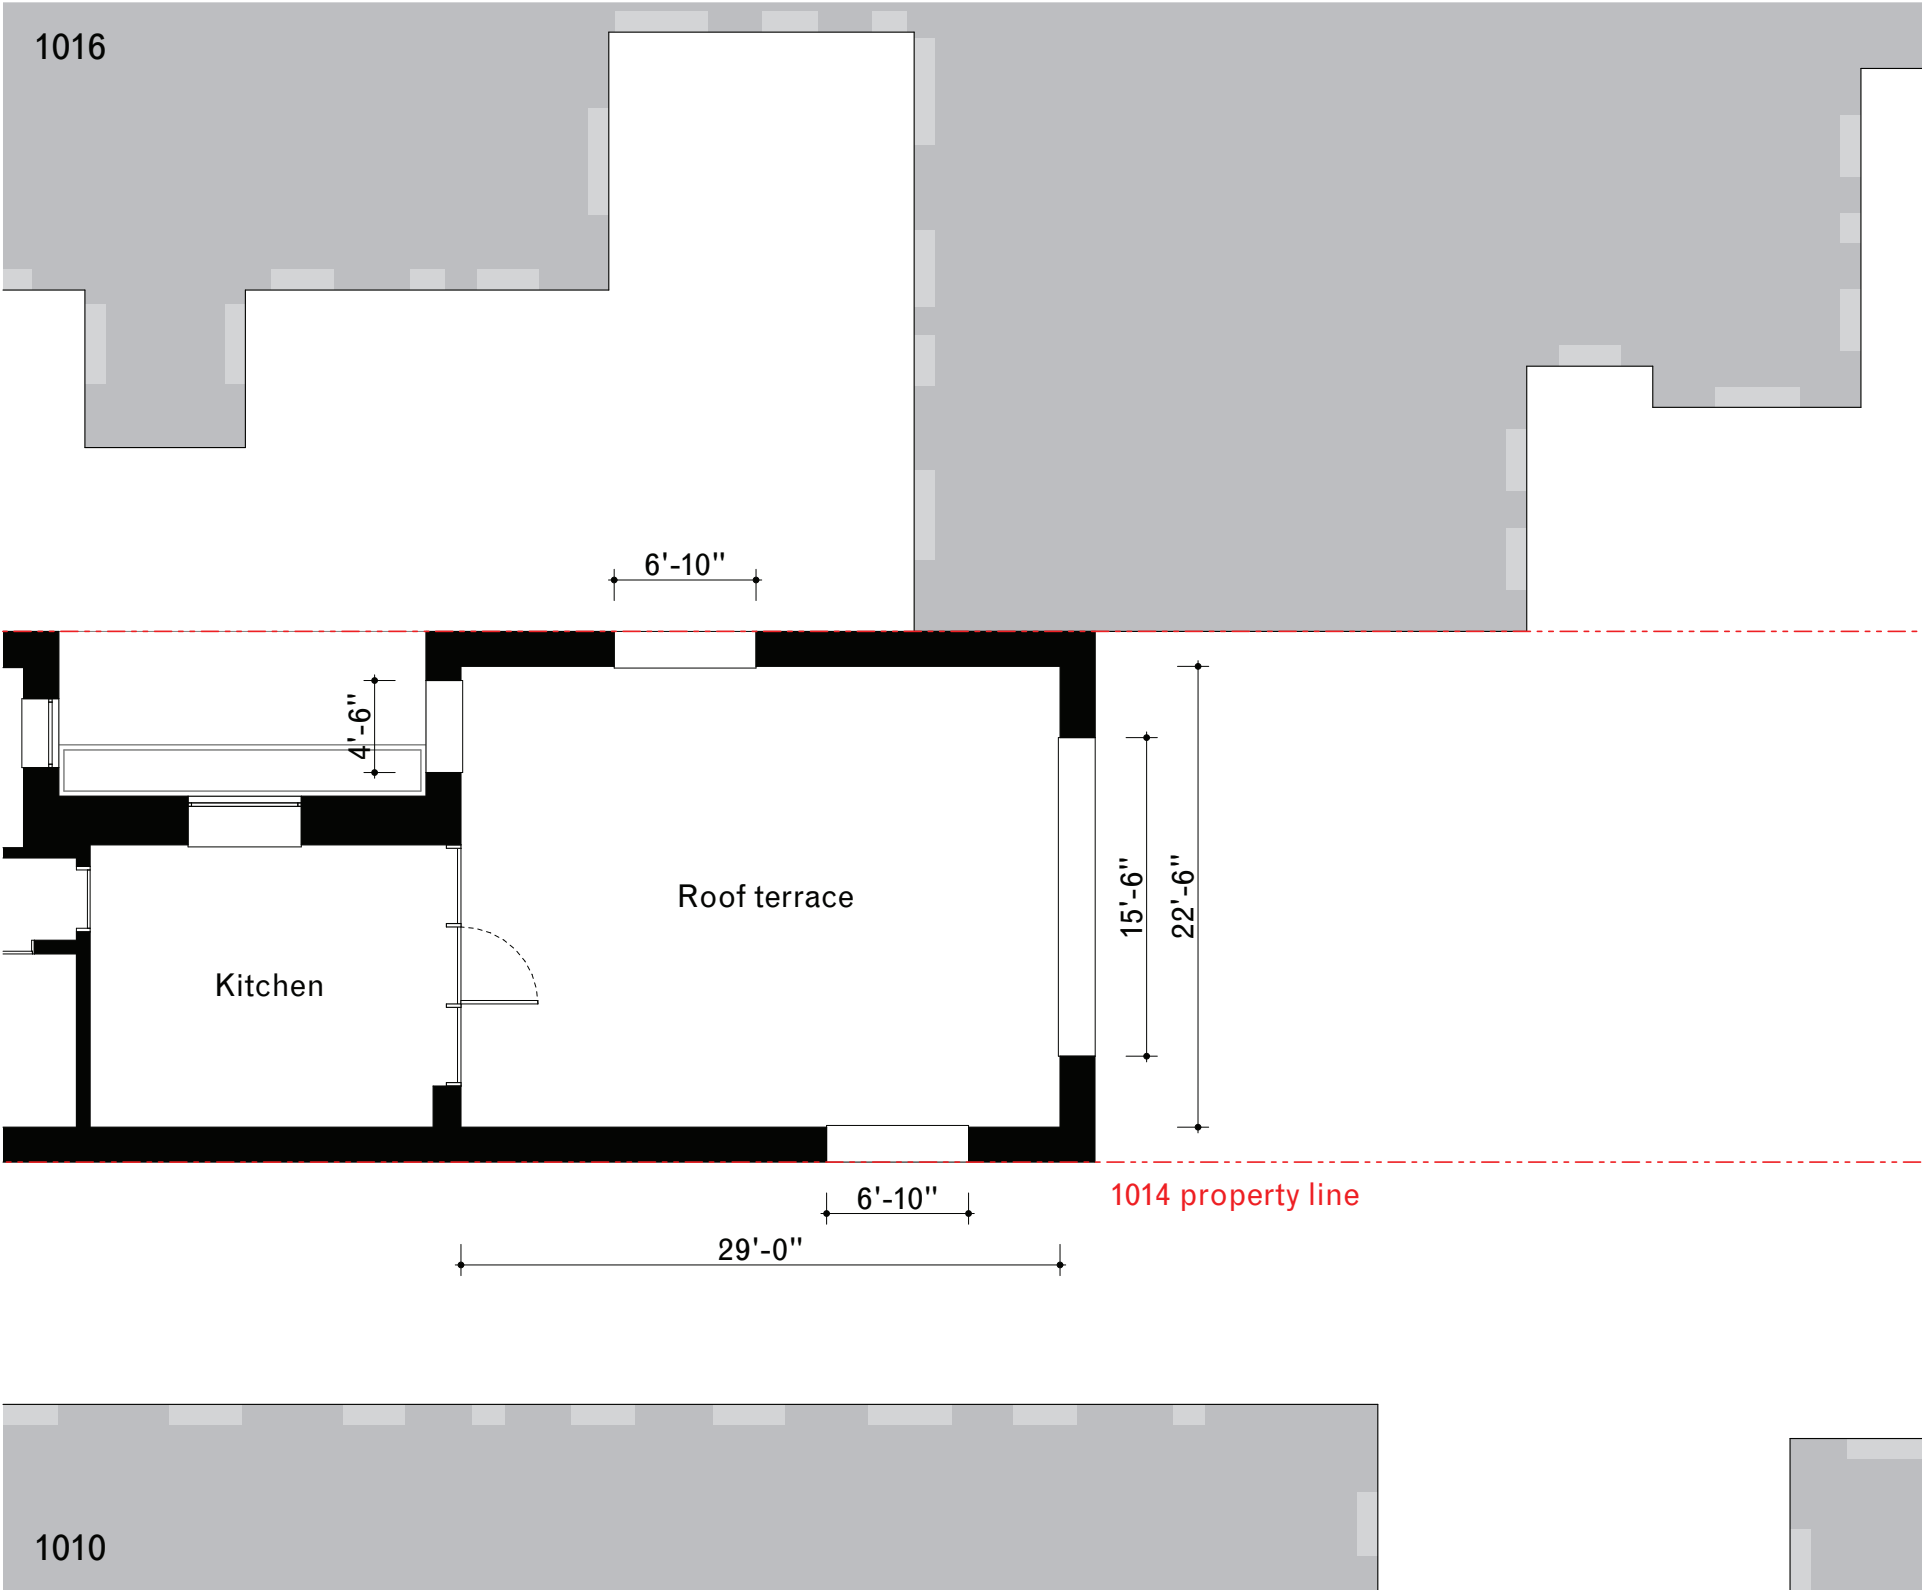

Proposed design