

NOTIFICATION OF REQUIRED SEWER RECONSTRUCTION

RECORD #

TO: CHIEF, DIVISION OF ENGINEERING & CONSTRUCTION - SEWERS

FROM: CHIEF, MAINTENANCE DIVISION

OR
[OTHER]
[SOURCE]


TYPE OF PROJECT:

RE: Manhattan BOROUGH 108 COMM. BD. 19 POLICE PCT. M-1 SEWER YARD 842 244820 W.O. #

PLEASE BE ADVISED THAT WE HAVE INSPECTED AND EVALUATED THE SEWER LOCATED AT: East River Esplanade and E76 ST B/T FDR DR and East River AND FOUND THE FOLLOWING CONDITION TO EXIST: A Separation from where the bricks meet the concrete meet.

HEALTH ORDER REQUIRED: [X] NO [] YES
PUMPING STATUS: [] CONTINUOUS [] PERIODIC (HRS.:) [] UNMAINTAINABLE [X] NONE AT THIS TIME

IN THE DIAGRAM BELOW, SHOW STREET NAMES, LOCATION AND SPACING OF MANHOLES AND BREAKS, SUBWAYS, INTERFERENCES, ETC. SHOW ALL SEWER INFORMATION FOR ENTIRE BLOCK OR 300' EACH SIDE OF BREAK.

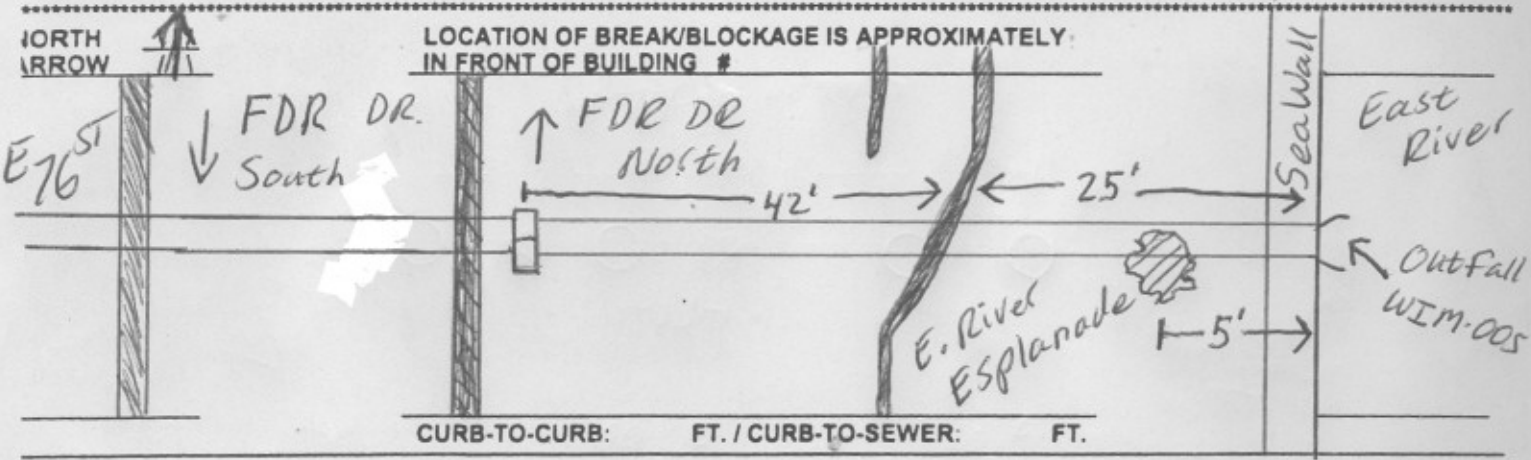

LUSHER/RODDER USED ON: SEWER
MAINTENANCE MATERIAL AT SITE:
[] PLATE(S) - #
[] ROD(S) - #/FT.
[] NOZZLE(S) - #
[] OTHER -
TYPE Storm
MATERIAL Brick + Concrete
PIPE SAMPLE
SIZE(S) 42" Outfall
SEWER DEPTH (FT.)
(@ UPSTREAM M/H)
SEWER DEPTH (FT.)
(@ DOWNSTREAM M/H)
BREAK LENGTH

G. Vece SUPERVISOR
R. Mazzella DISTRICT
4-9-11 DATE SEWER/BREAK INSPECTED
4/21/11 DATE APPROVED
DATE APPROVED
ENGINEER-IN-CHARGE
CHIEF, DIV. OF SEWER ANALYSIS