

Above: Area Map  
 Top Right: Aerial Photograph of Site Context  
 Bottom Right: Composite Panoramic View of E81st St Site from Roosevelt Island








Top: E84th St at East End Ave  
Bottom: Carl Shurz Park at E84th St

Top: Entrance to Carl Shurz Park from East End Ave  
Bottom: E76th St from York Ave







Top, Left to Right: Context from B. Wagner Walk, Bottom of Existing Stair, Existing Stair and Pier from Bridge  
 Bottom, Left to Right: FDR Drive Overpass Structure from Bridge, Top of Existing Stair, Existing Stair from E81st St to John Finley Walk, Existing Bridge Span over FDR Drive from B. Wagner Walk

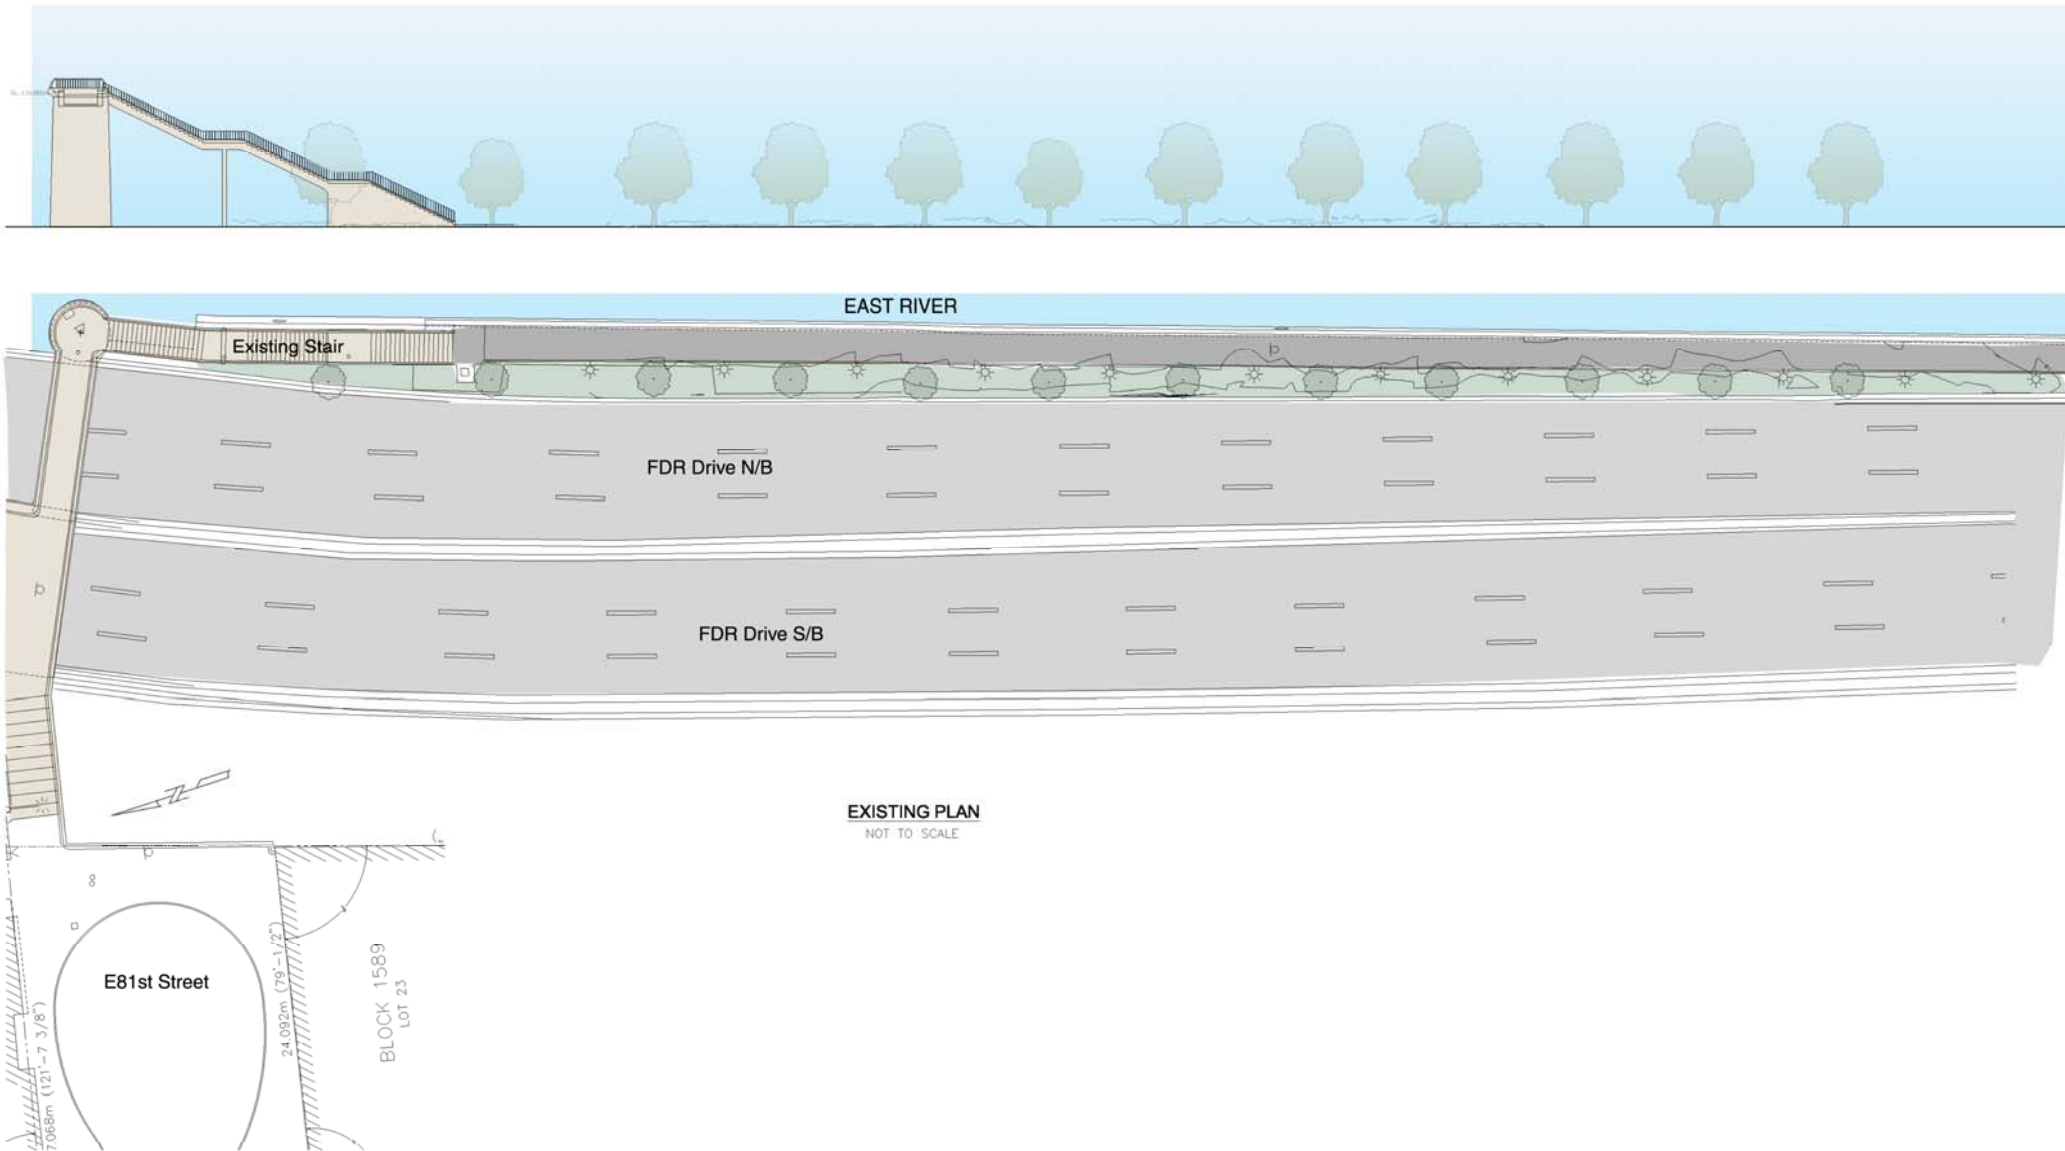




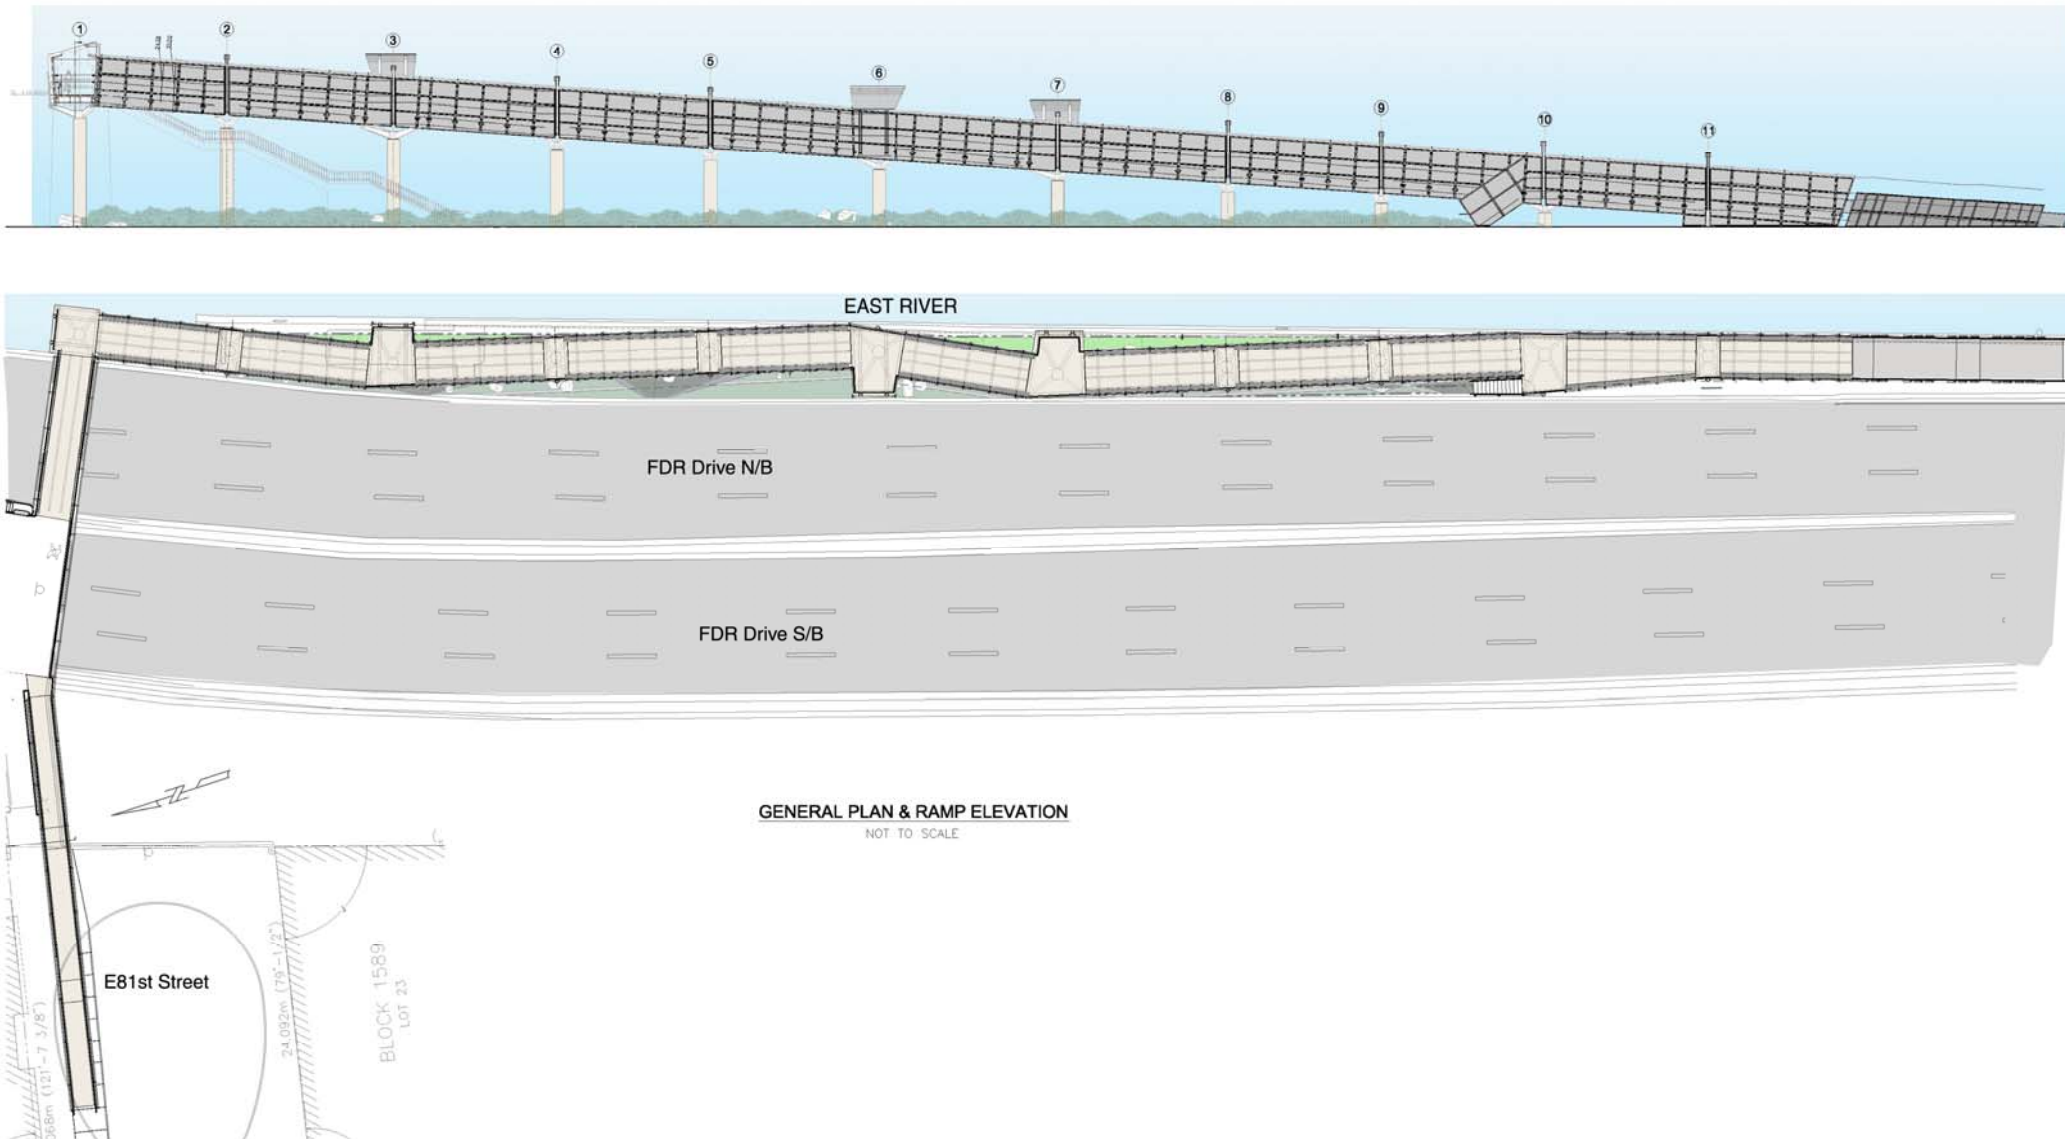


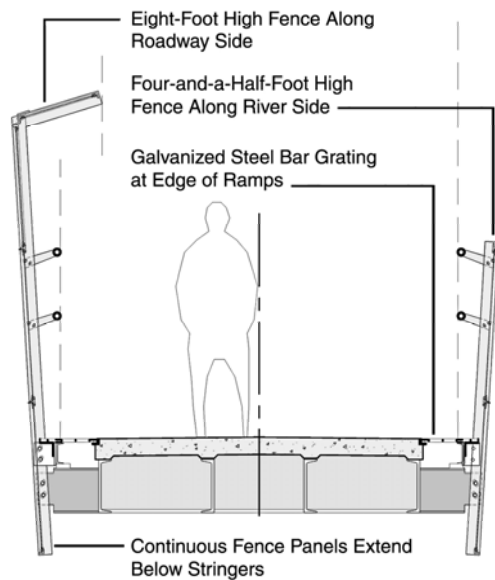


Section Through Ramp

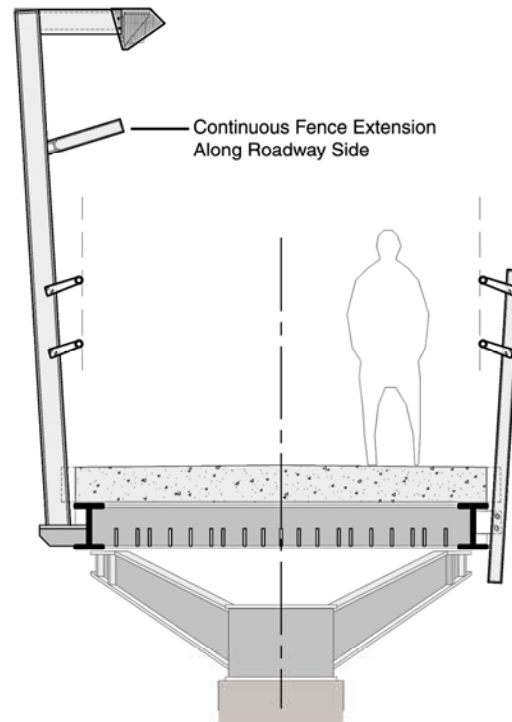


Section Through Typical Pier

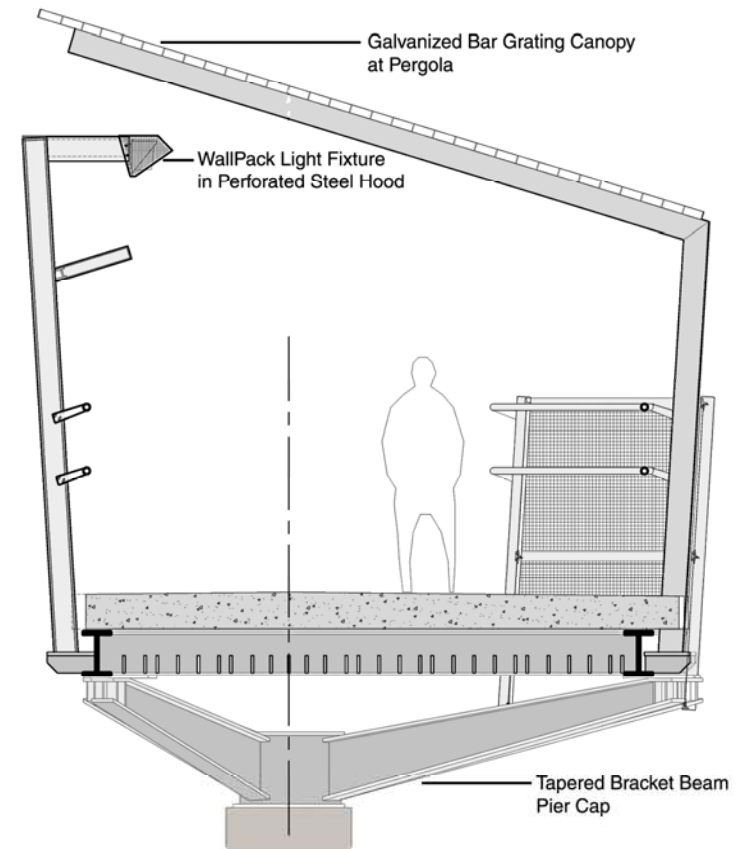


Section Through Pergola Pier

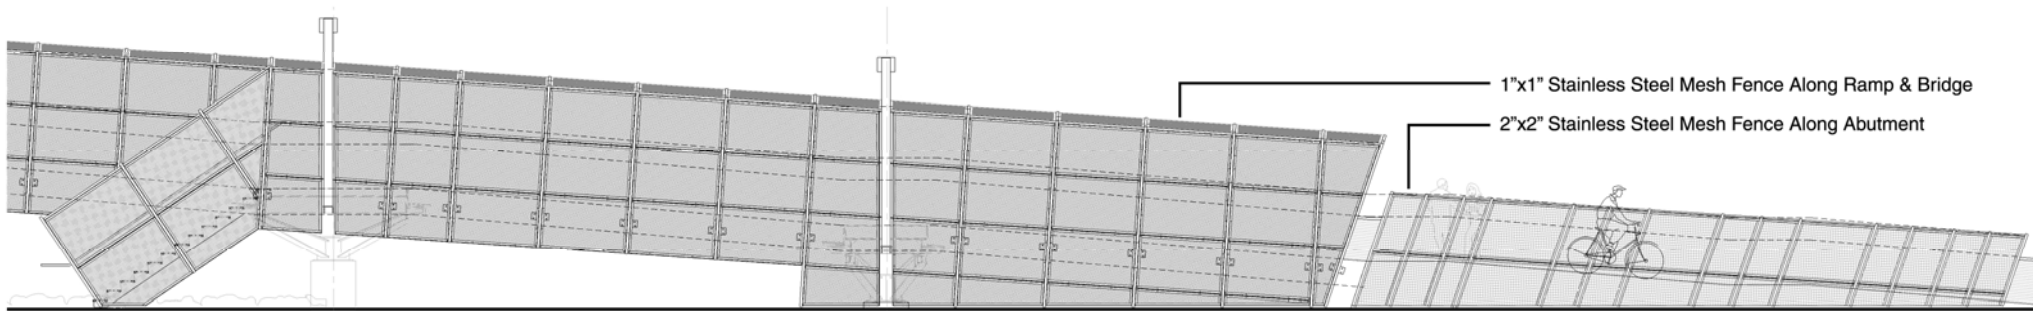

Partial Roadway Elevation at Transition from Base of Ramp to Abutment

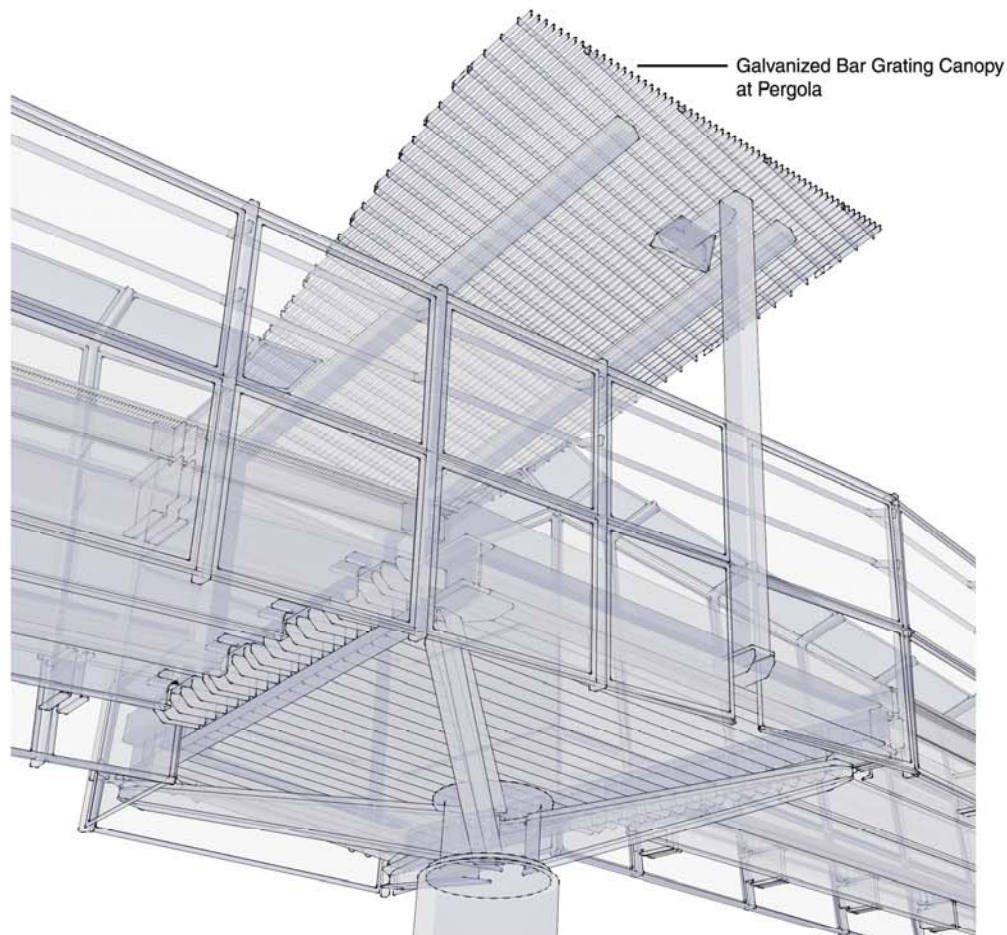

Conceptual View of Pergola Pier

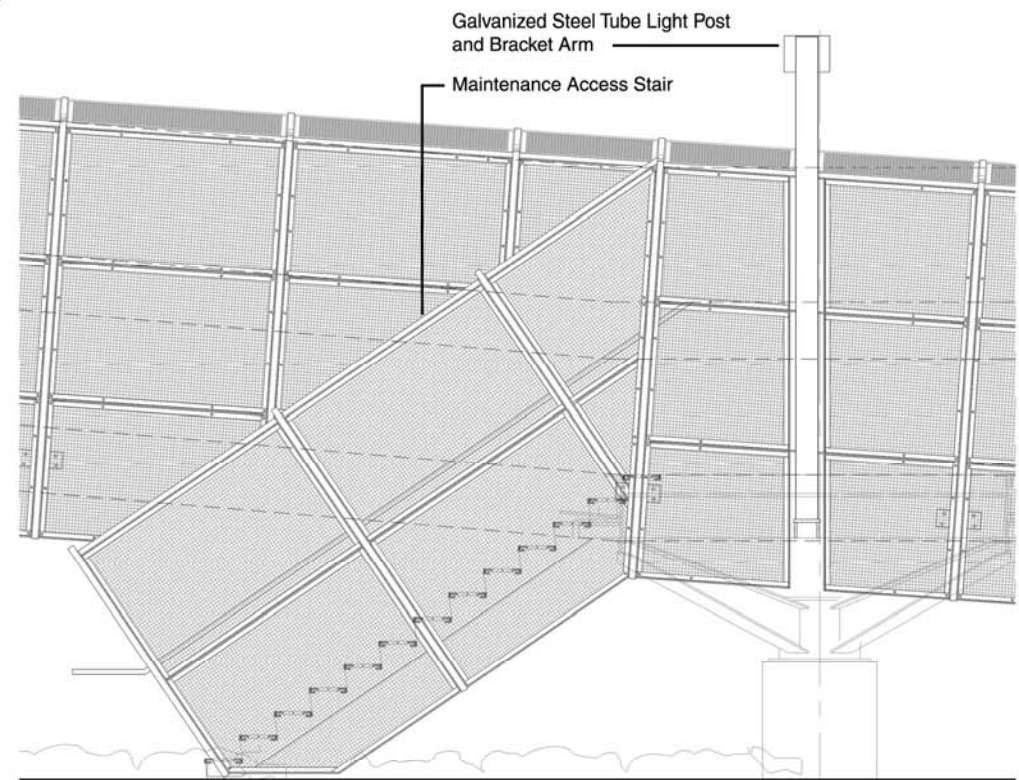

Partial Elevation of Roadway Side Fence at Access Stair

















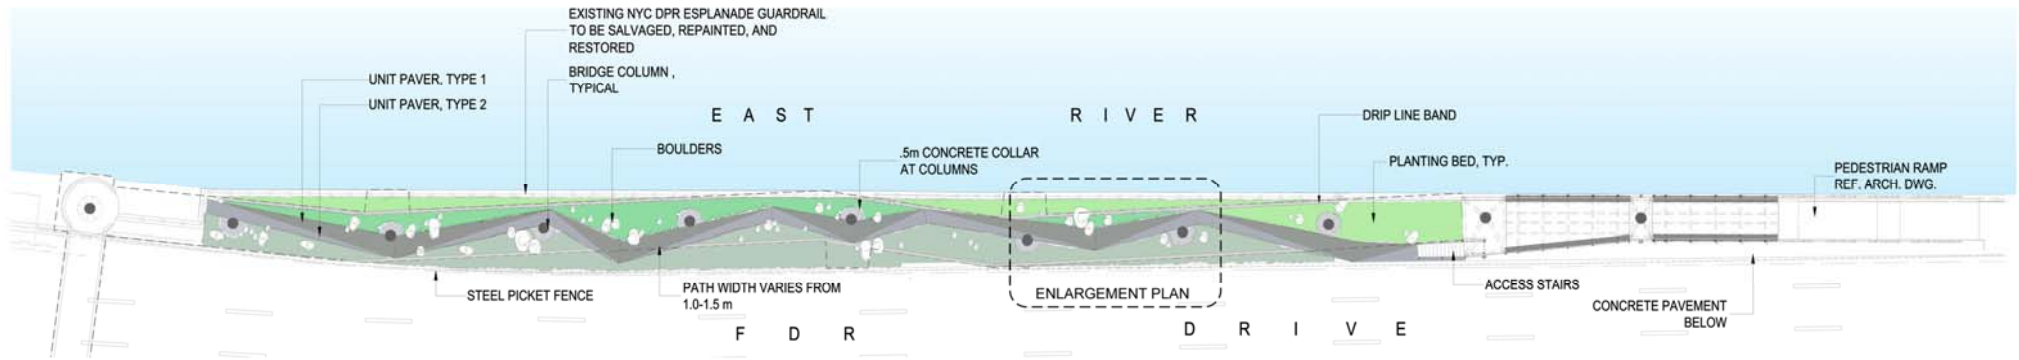

LAYOUT PLAN

SCALE 1 : 150

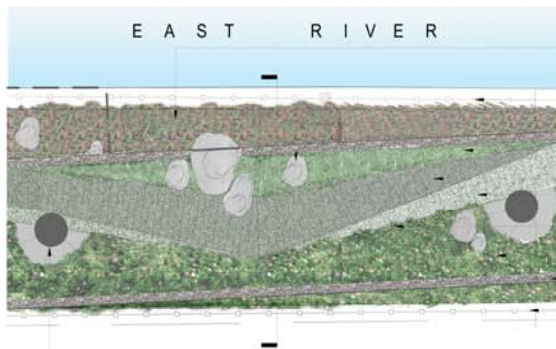

ENLARGEMENT PLAN

PLANTING BED, GROUNDCOVER:  
ARCTOSTAPHYLOS UVA-URSI

EXISTING NYC DPR ESPLANADE GUARDRAIL  
TO BE REPAINTED, & RESTORED  
BOULDERS, TYPICAL


PLANTING BED, GRASS: SWITCHGRASS  
1m - 1.5m WIDE MAINTENANCE PATH  
UNIT PAVER, TYPE 2  
UNIT PAVER, TYPE 1

STEEL EDGING, BOTH SIDES

PLANTING BED, SHRUBS: RUGOSA ROSE  
150 DRIP EDGE: ALIGN WITH RAMP  
GRATING ABOVE  
STEEL PICKET FENCE

BRIDGE COLUMN  
REF. ARCH DWGS.

SCALE 1 : 50

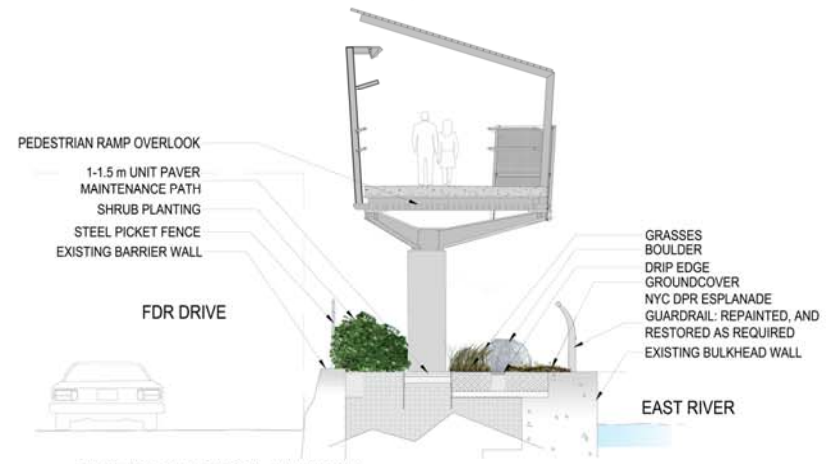

SECTION AT PERGOLA LANDING

SCALE 1 : 50



RUGOSA ROSE



SWITCHGRASS



BEARBERRY




BOULDERS



RIVER ROUNDED  
STONES AT DRIP EDGE




PRECAST PAVER  
TYPE 1

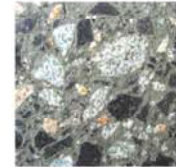


PRECAST PAVER  
TYPE 2




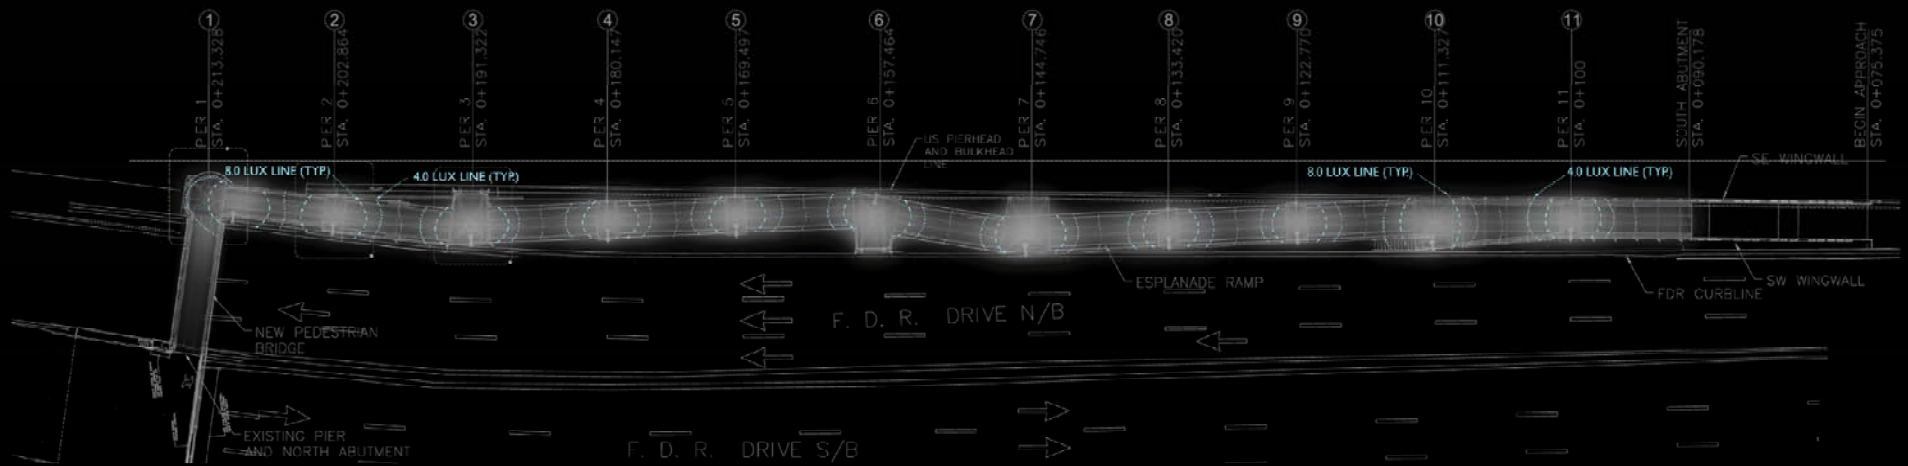

① Lighting Concept - Plan View

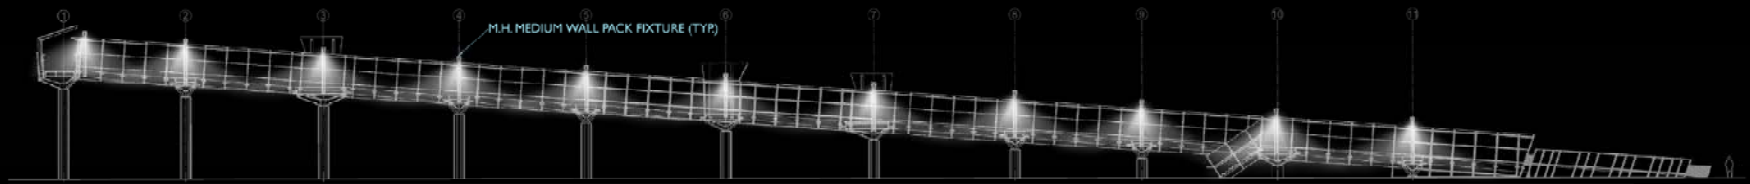

② Lighting Concept - Elevation

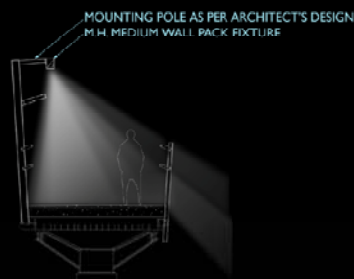

③ Lighting Concept - Section

**NOTE:**


D.O.T. Lighting Criteria For Pedestrian Bridges:  
Average Levels:  
4 Lux for Overpasses  
8 Lux for Stairs  
Uniformity avg:min - 4:1 to 6:1

### 300 Wallcube Series

General Purpose Medium Wallpack



50 Watt (MA) Metal Halide

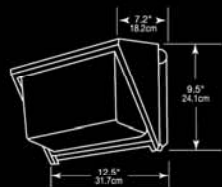

**LIGHT**  
LENI SCHWENDINGER PROJECTS LTD





