

EAST 75TH ST

EAST 74TH ST

EAST 73RD ST






EAST 72ND ST

FIFTH AVE

MADISON AVE

PARK AVE

LEXINGTON AVE

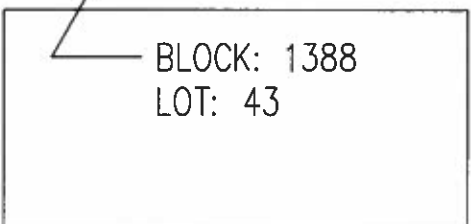 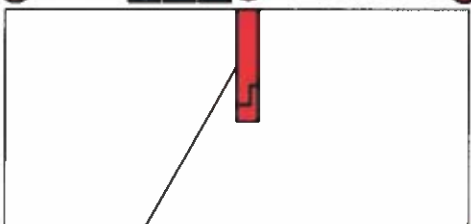  

BLOCK: 1388
LOT: 43

37 39 43 47 49 57
30 36 40

● LOCATION OF POSTING OF FLYERS

BLOCK HOUSE NUMBER — # PRIVATE RESIDENCES IN RECEIPT OF HAND DELIVERED NOTICES

CLIENT

GABRIEL'S RESIDENCE

44 EAST 74TH STREET
NEW YORK, NY 10022

LOCATION OF POSTING
OF FLYERS
COMMUNITY BOARD 8

05/07/14


SCALE: N.T.S.



ARCHITECT

VICTOR FAMILIARI ARCHITECT, P.C.
 1208 Northern Blvd. Manhasset, NY 11030
 Tel: 516-304-5913 Fax: 516-304-5915
 725 Fifth Avenue | New York, NY 10022
 Tel: 212-715-7264 Fax: 212-886-0570
 v.famulari@vfaarch.com

BLOCK: 1388
LOT: 43

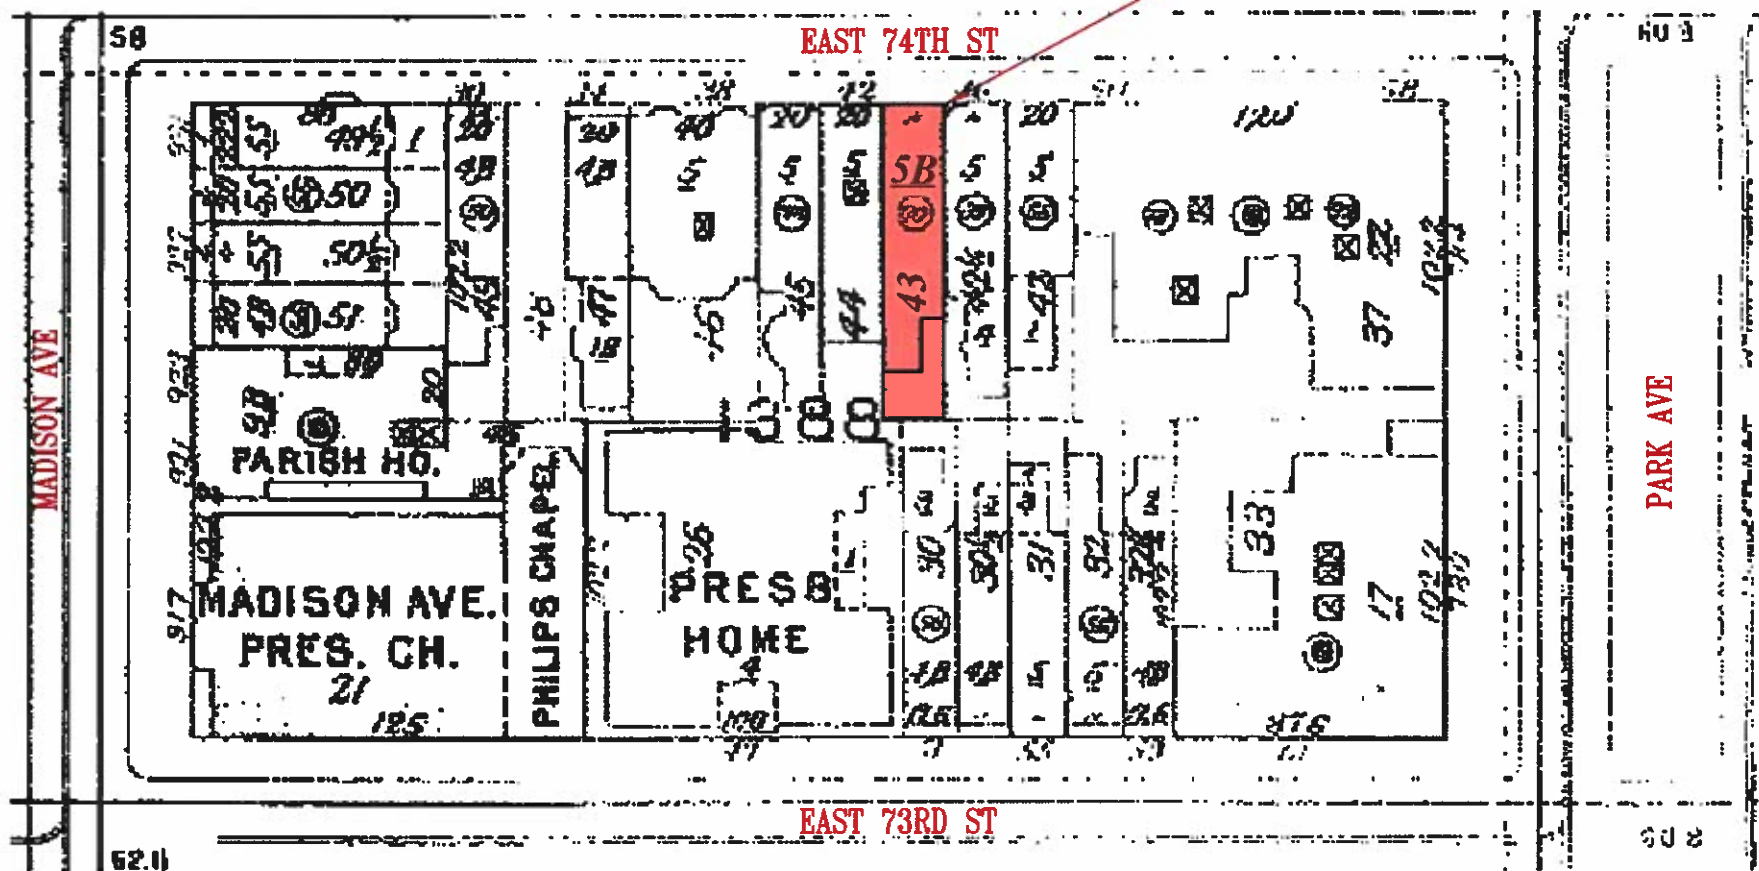

CLIENT

GABRIEL'S RESIDENCE

44 EAST 74TH STREET
NEW YORK, NY 10022



SANBORN MAP
1940 A-219
BLOCK:1388 LOT:43

05/07/14 SCALE: N.T.S.





ARCHITECT

VFA
VICTOR FAMILIARI ARCHITECT, P.C.
1208 Northern Blvd | Manhasset, NY 11030
Tel: 516-304-2913 Fax: 516-304-2915
725 Park Avenue | New York, NY 10022
Tel: 212-715-2284 Fax: 212-688-4519
www.victorfamiliari.com

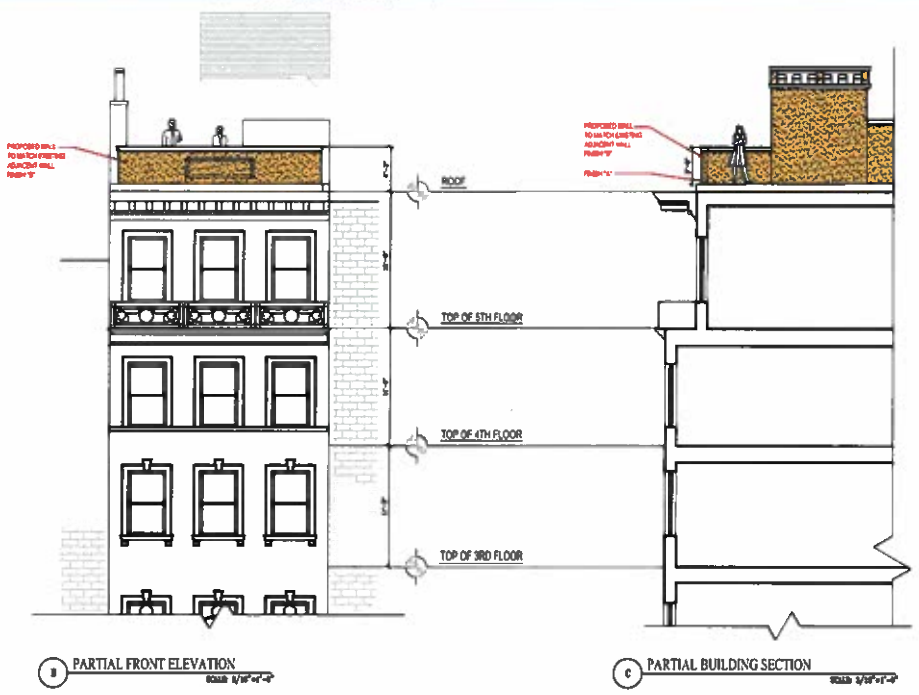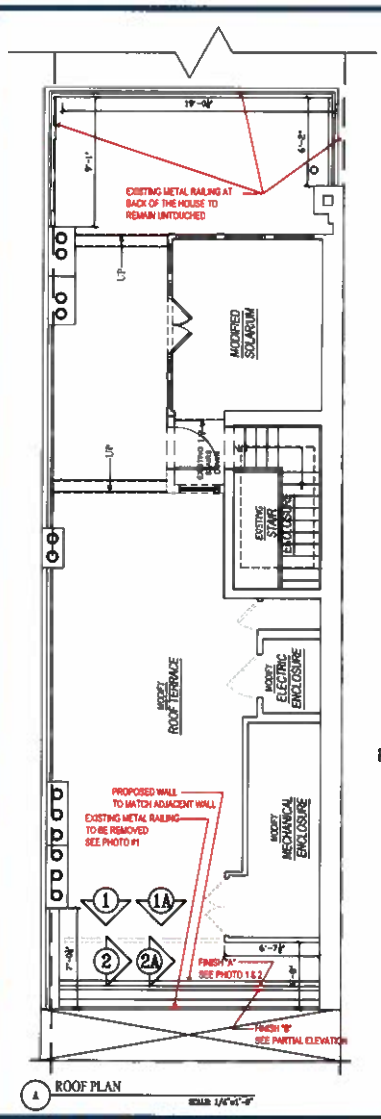

PROPOSED STUCCO "A" FINISH FOR WALL PROPOSED STUCCO "B" FINISH FOR WALL

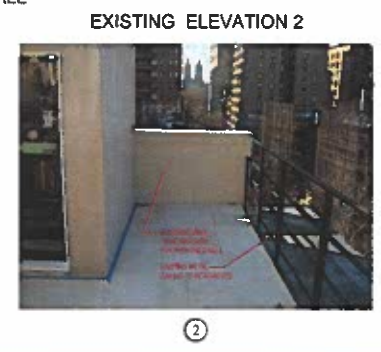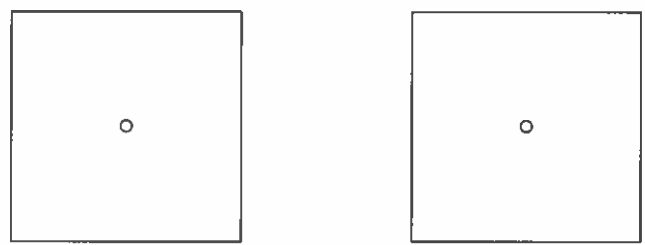

BUILDING ELEVATION AND
ROOF PLAN
LPC DOCKET # 14-7043


44 EAST 74TH STREET PRIVATE RESIDENCE

MARCH 12, 2014




EXISTING STREET LEVEL

PROPOSED STREET LEVEL

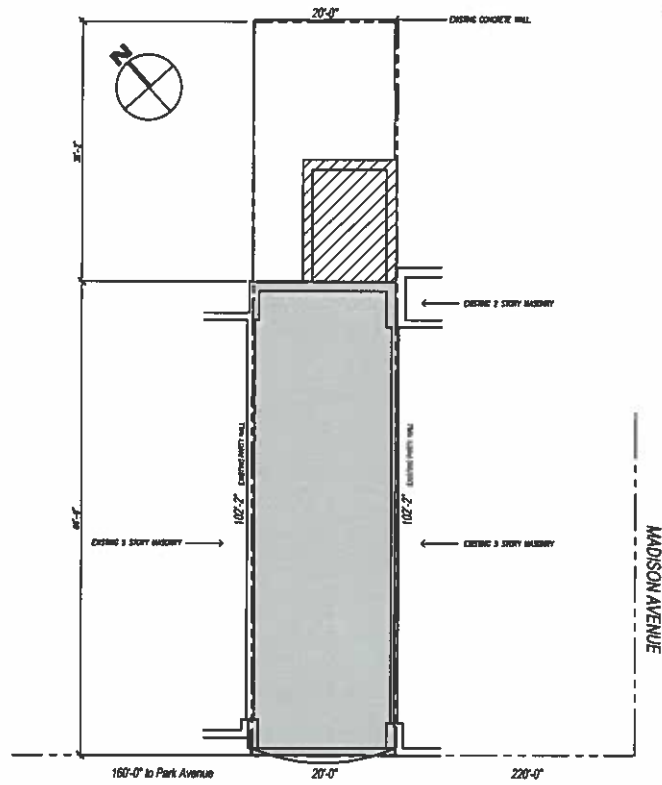

1

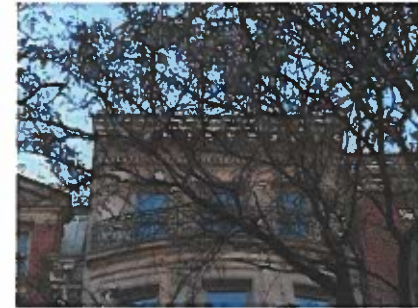

1A



2



2A



3



3A



A SITE PLAN SCALE: 1/8"=1'-0"

PROPOSED WALL VISIBILITY FROM STREET LEVEL
LPC DOCKET # 14-7043

44 EAST 74TH STREET PRIVATE RESIDENCE

MARCH 12, 2014




VFA
VICTORIA VASSILAKIS ARCHITECTURE, P.C.
1380 Madison Blvd (at Manhattan) New York 10020
Tel: 312-364-9917 | Fax: 312-364-9919
175 West Avenue 3 New York, New York 10022
Tel: 312-315-0261 | Fax: 312-450-0959
VictoriaVassilakis.com | www.vfa-nyc.com

18 EAST 72ND STREET
LANDMARK PROPERTY



16 EAST 74TH STREET
LANDMARK PROPERTY

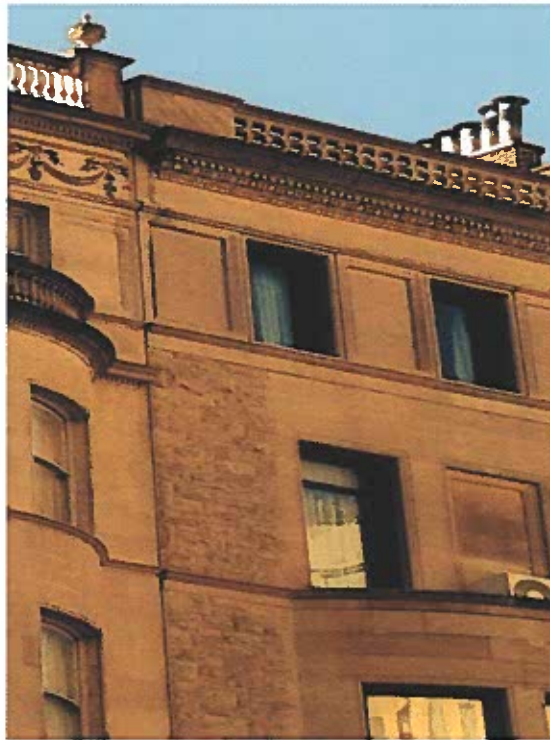

20 EAST 72ND STREET
LANDMARK PROPERTY




EXISTING SURROUNDING LANDMARK
PROPERTIES WITH SIMILAR CONDITIONS
LPC DOCKET # 14-7043

44 EAST 74TH STREET PRIVATE RESIDENCE

MARCH 12, 2014



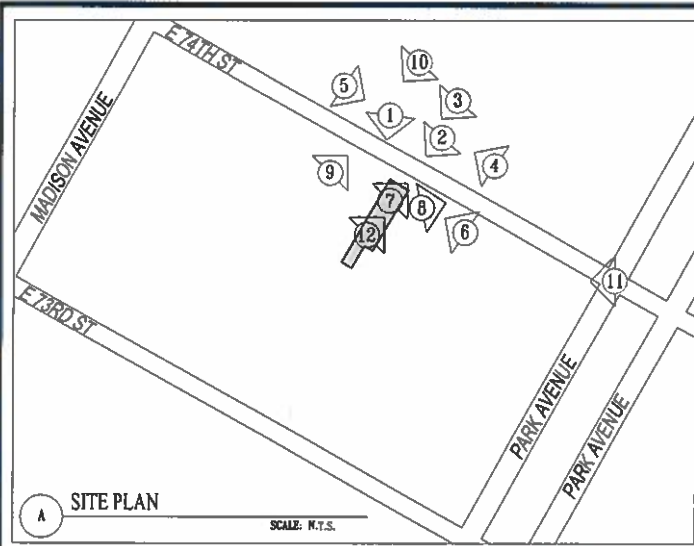

FRONT VIEW
①



FRONT VIEW
②



STREET VIEW
③



VIEW EAST TO WEST E 74TH ST
④



VIEW WEST TO EAST 74TH ST
⑤



VIEW FROM ROOFTOP
EAST TO WEST
ON E 74TH ST
⑥




VIEW FROM
ROOFTOP
NORTH E 74TH ST
⑦



VIEW FROM ROOFTOP
NORTHEAST CORNER
E 74TH ST
⑧



STREET VIEW ON 44 E. 74TH ST
⑨

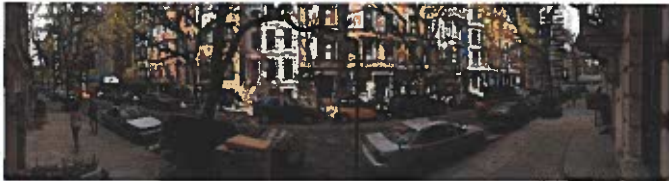

STREET VIEW ACROSS 44 E. 74TH ST
⑩



STREET VIEW SOUTHEAST
CORNER PARK AVE AND EAST 74TH ST
⑪



ROOFTOP VIEW FROM
EAST 74TH ST
⑫

SURROUNDING AREA
LPC DOCKET # 14-7043

44 EAST 74TH STREET PRIVATE RESIDENCE

MARCH 12, 2014

