

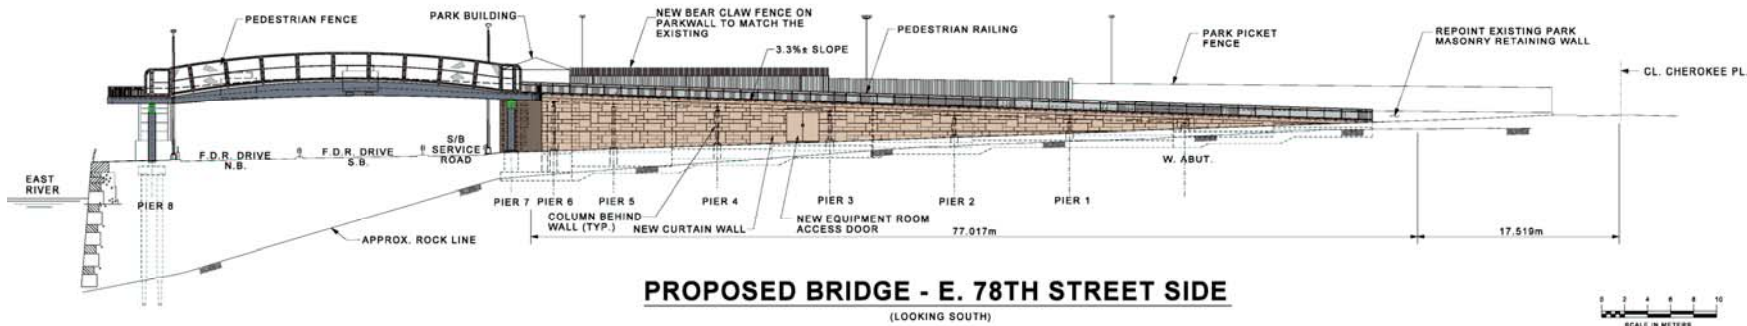


BRIDGE ELEVATION - E. 78TH STREET SIDE

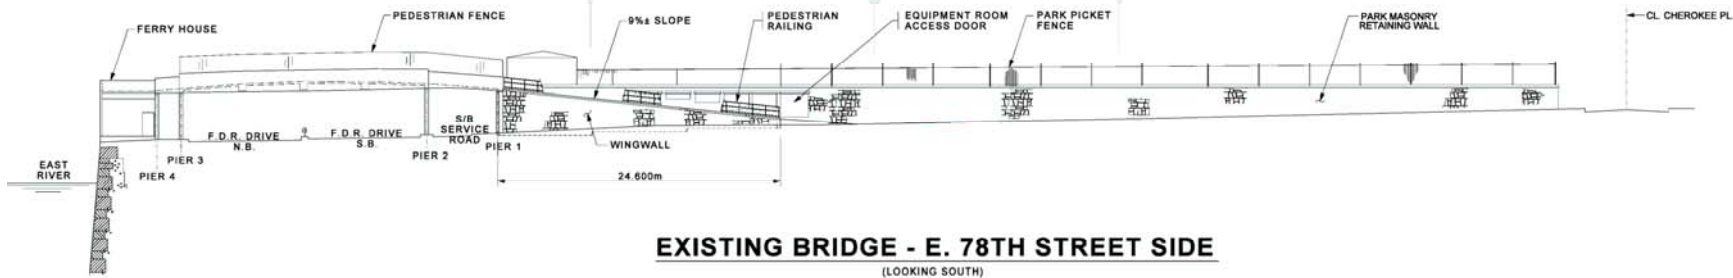


BRIDGE ELEVATION - ESPLANADE SIDE

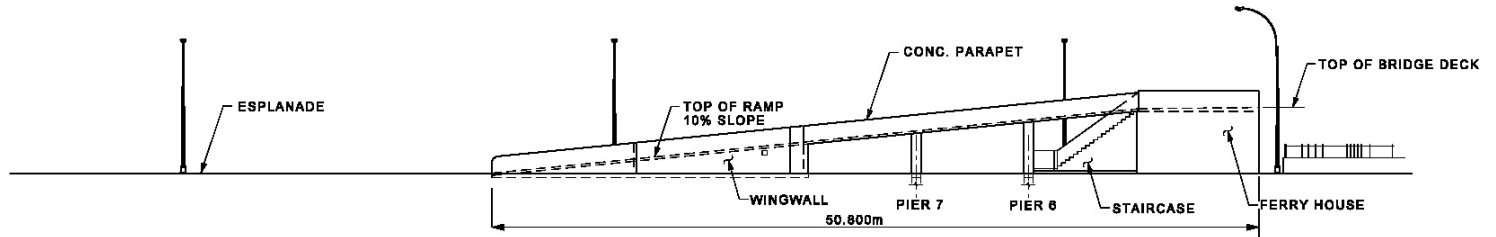

EXISTING BRIDGE - ESPLANADE SIDE

(LOOKING WEST)

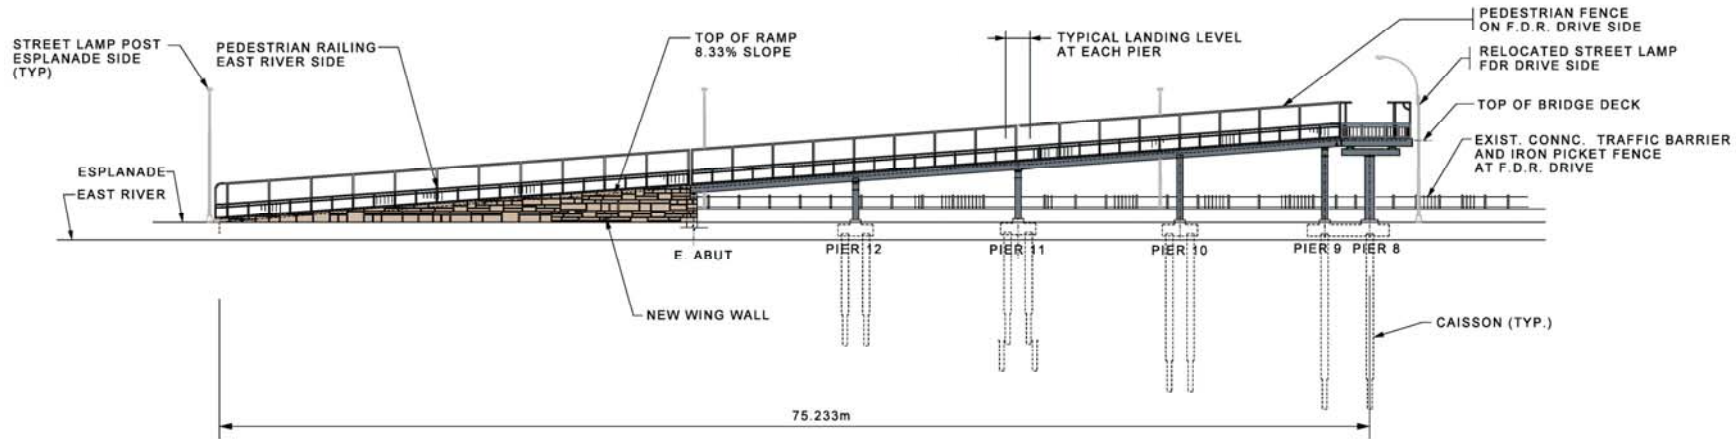

PROPOSED BRIDGE - ESPLANADE SIDE

(LOOKING WEST)

