


PRUDON & PARTNERS
Architecture Design Preservation

135 West 70th Street, New York, New York 10023
T+1212 721 9502 | info@prudonandpartners.com

4 East 79th Street Townhouse Temporary Fence & Gate

SANBORN AREA MAP
Scale: AS NOTED
SK01
December 11, 2018

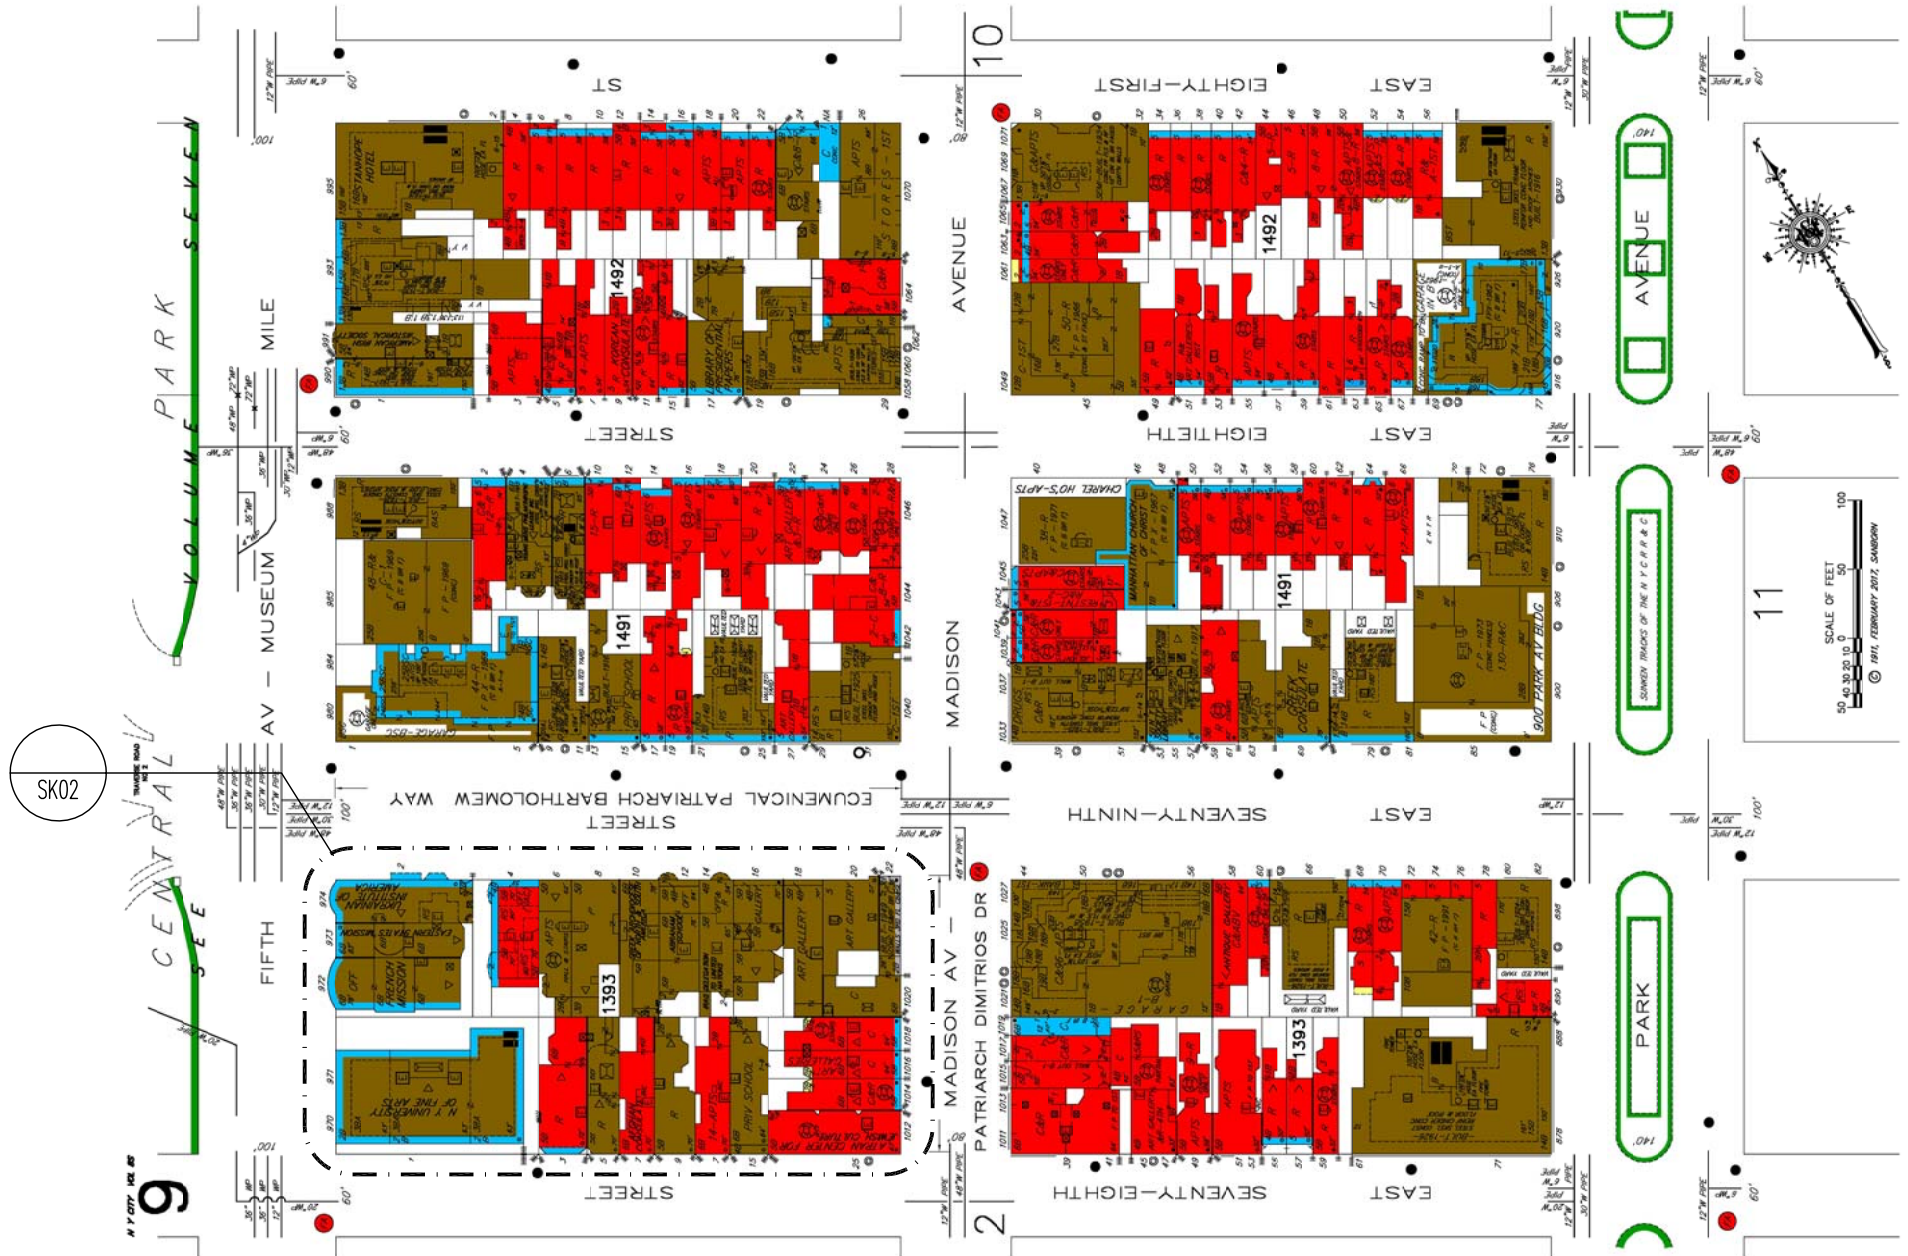



PRUDON & PARTNERS
Architecture Design Preservation

135 West 70th Street, New York, New York 10023
T+1212 721 9502 | info@prudonandpartners.com

4 East 79th Street Townhouse Temporary Fence & Gate

SANBORN BLOCK MAP
Scale: AS NOTED
SK02
December 11, 2018

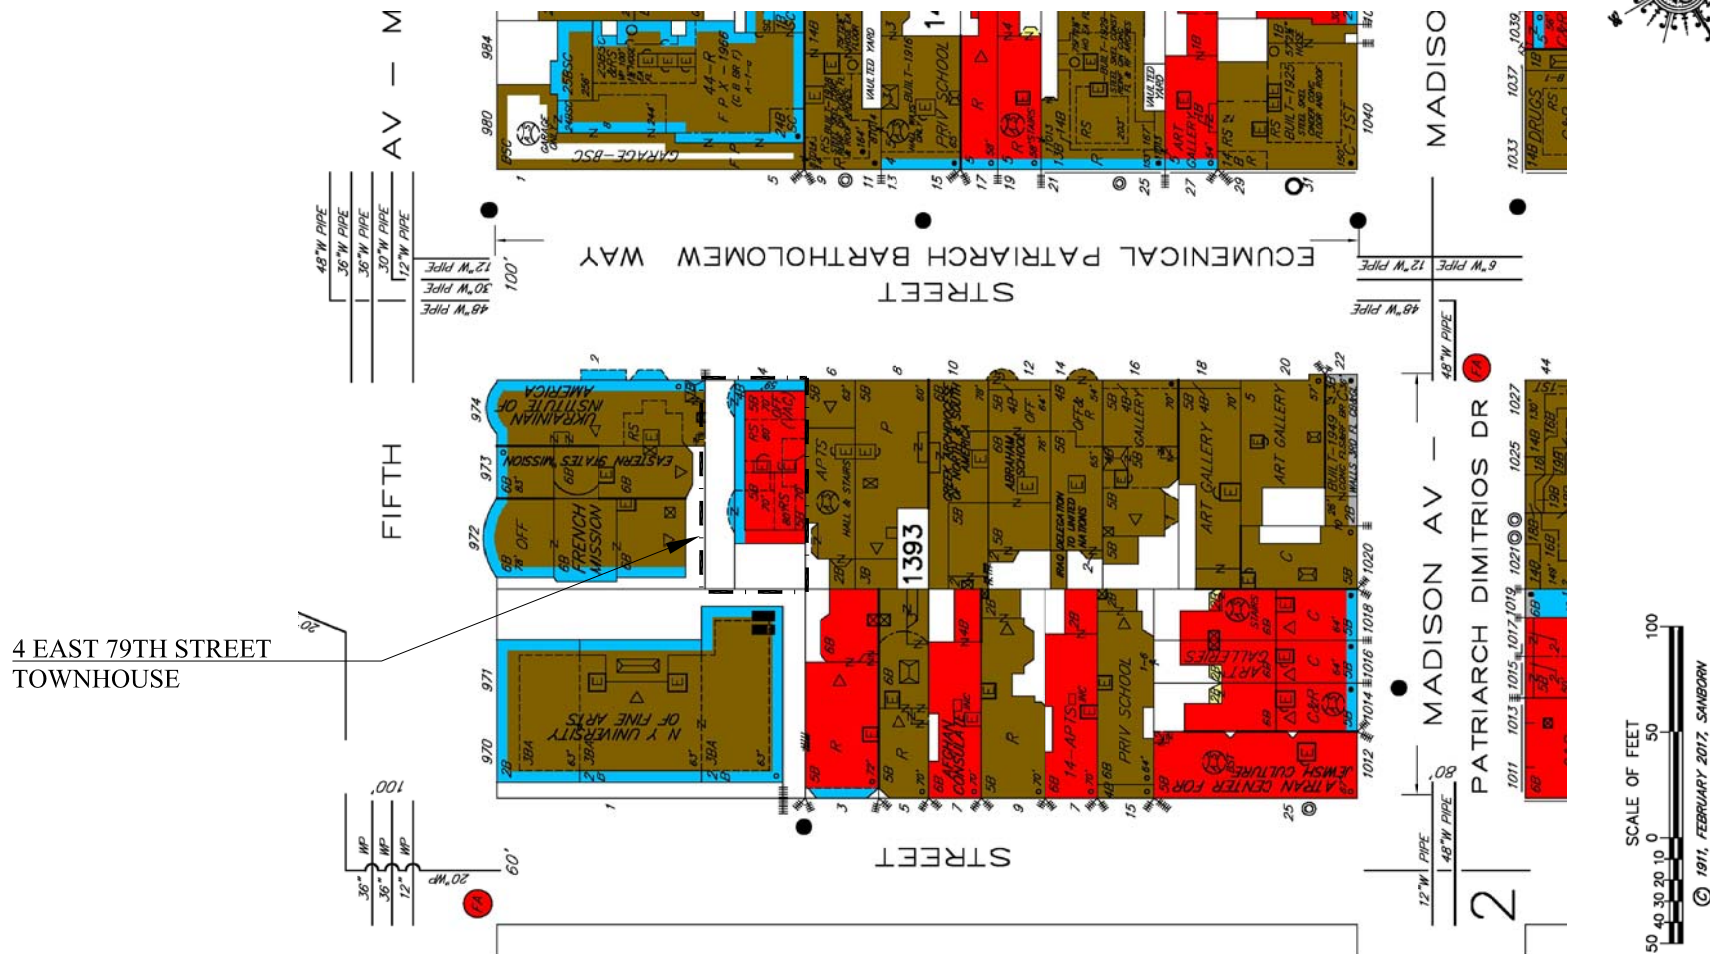

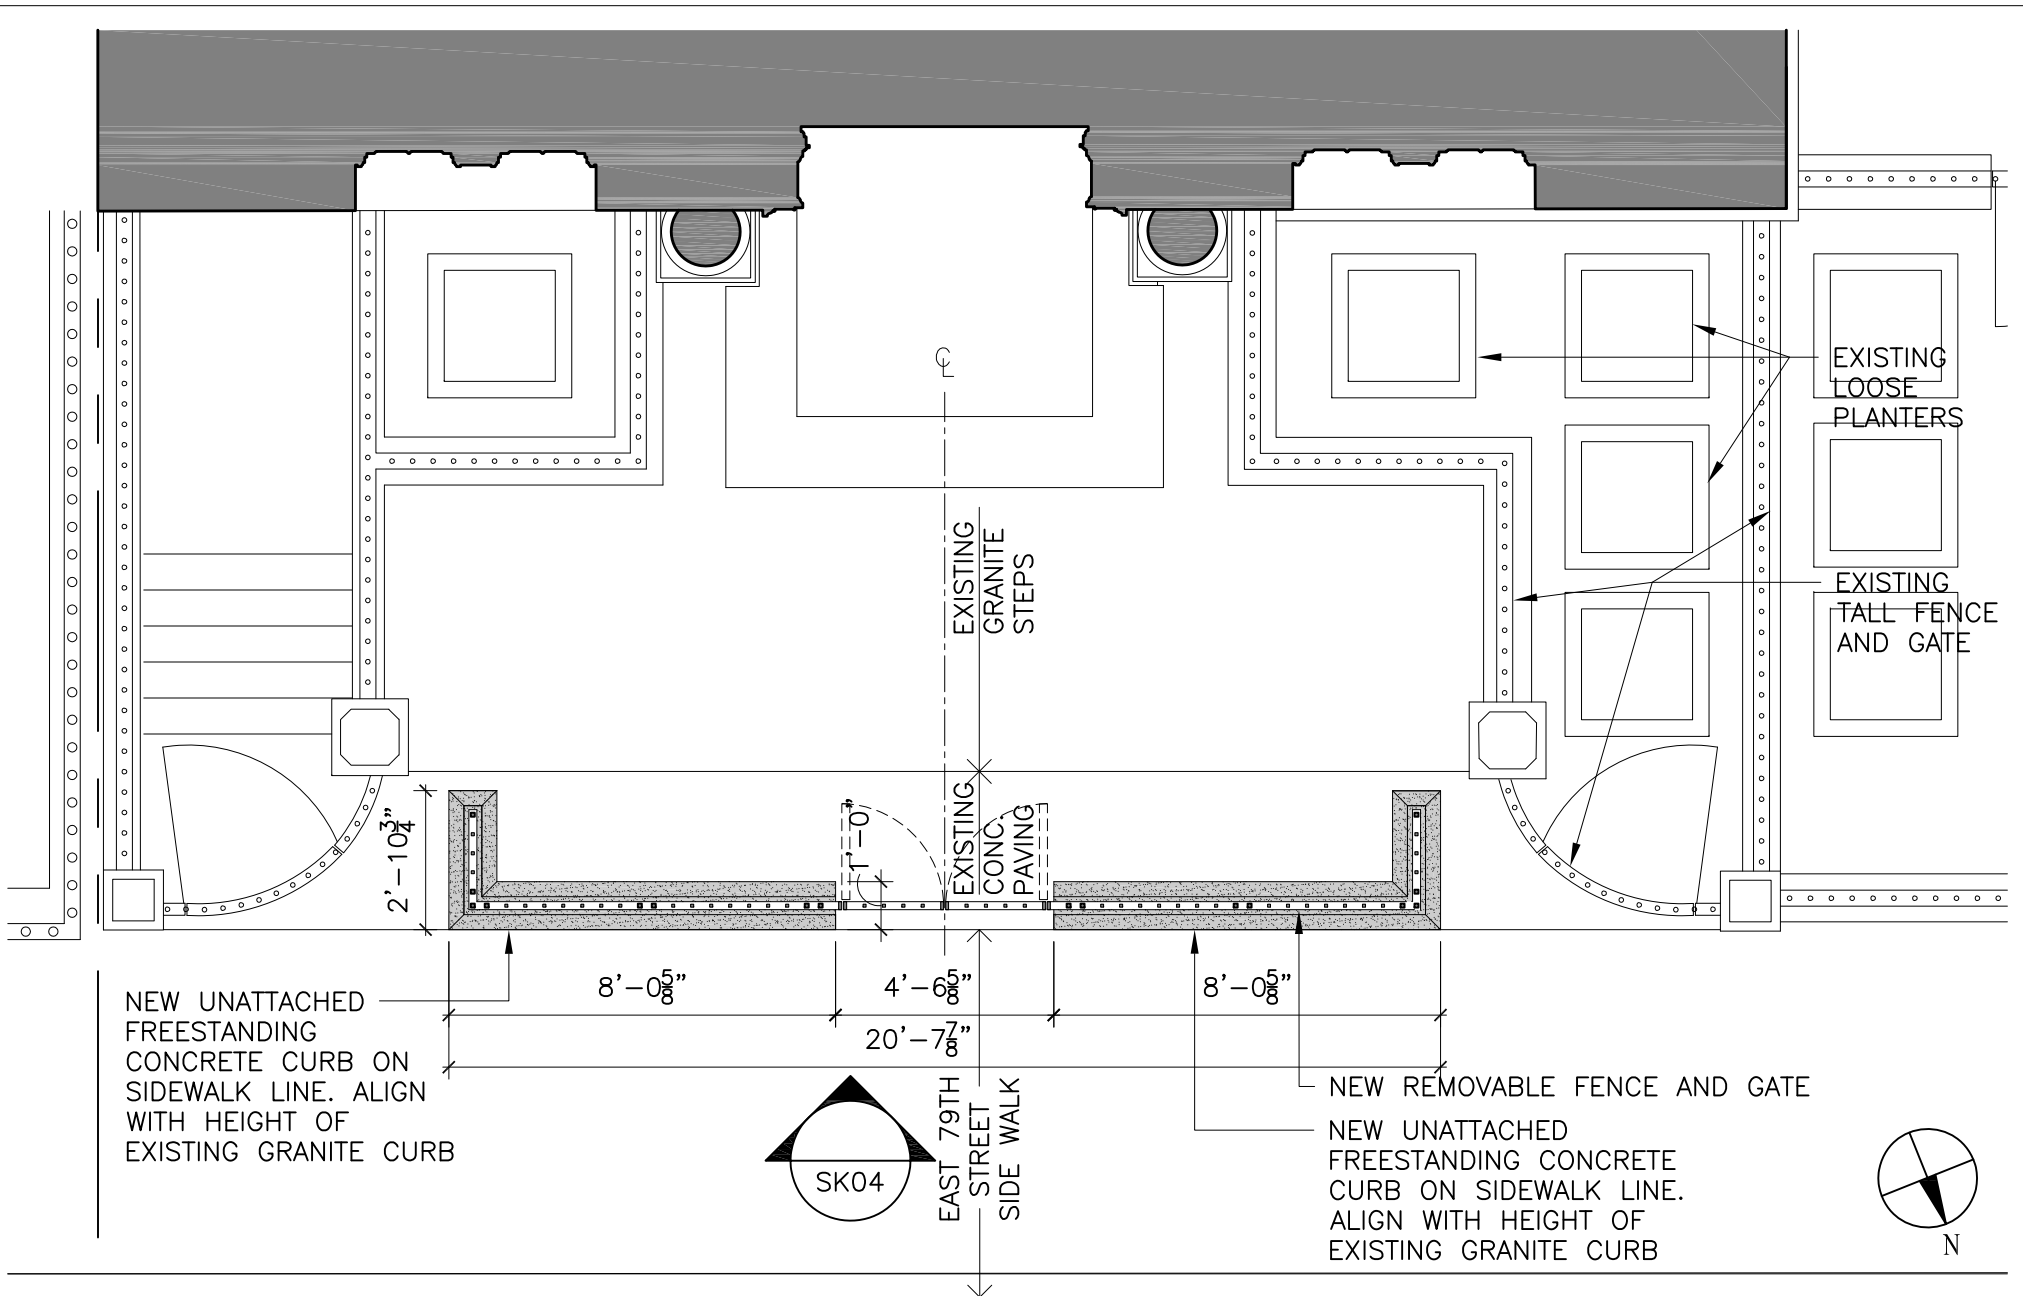

PRUDON & PARTNERS
Architecture Design Preservation

135 West 70th Street, New York, New York 10023
T+1212 721 9502 | info@prudonandpartners.com


**4 East 79th Street
Townhouse**
Temporary Fence & Gate

PROPOSED FENCE & GATE - PLAN

Scale: 1/4" = 1'-0"

SK03

December 11, 2018

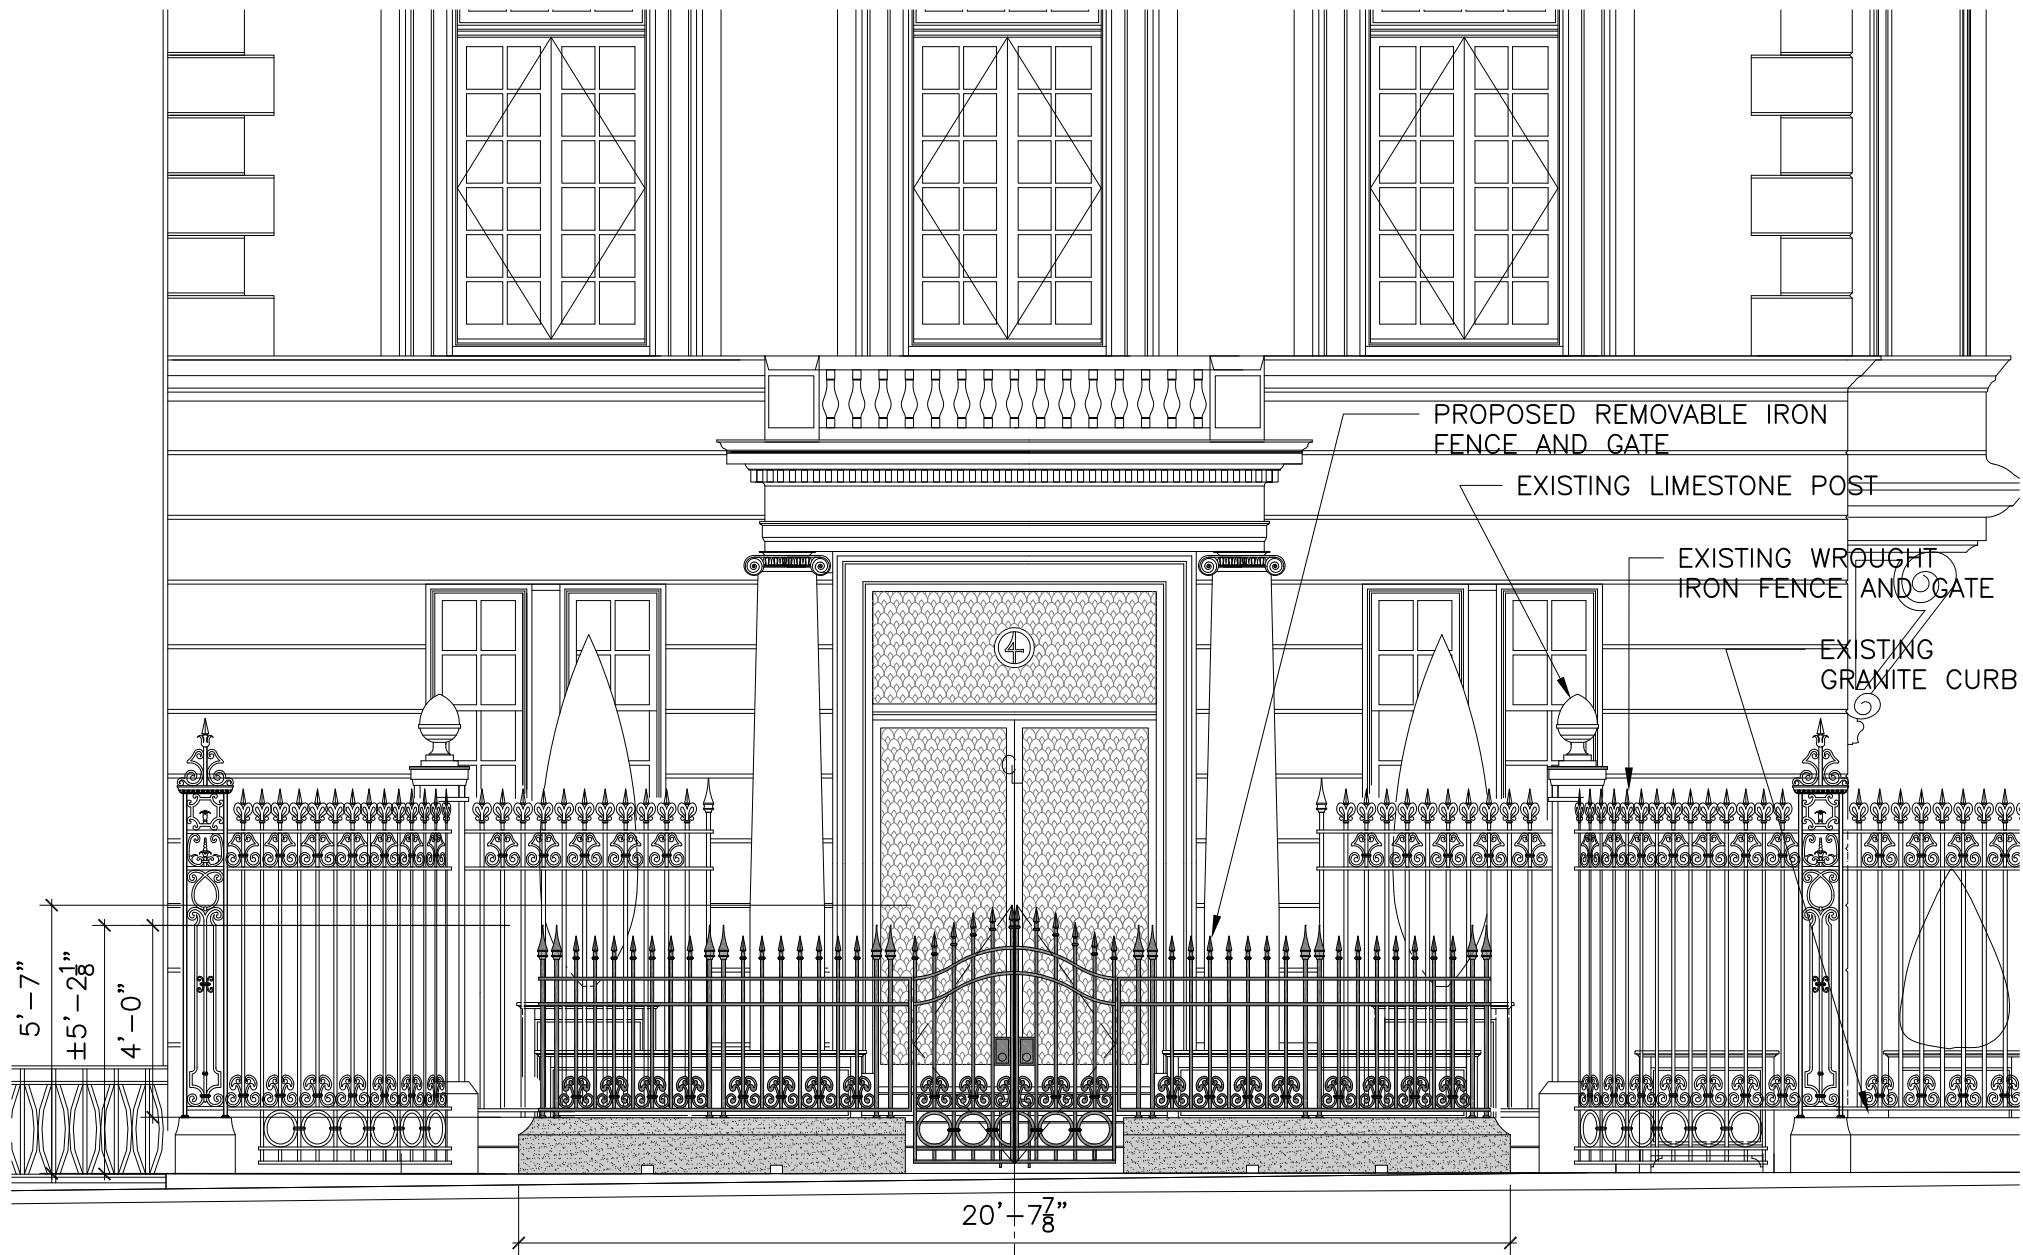

PRUDON & PARTNERS
Architecture Design Preservation

135 West 70th Street, New York, New York 10023
T+1212 721 9502 | info@prudonandpartners.com

4 East 79th Street
Townhouse
Temporary Fence & Gate

PROPOSED FENCE & GATE - ELEVATION

Scale: 1/4" = 1'-0"

SK04

December 11, 2018