

PLAN DRAWING - SHOWING LOCATION OF RESIDENTIAL ENTRANCE

scale 1/4" = 1'-0"

NEW BUILDING ENTRANCE TO MATCH EXISTING DIMENSIONS, MATERIALS & SECTION DETAILS

SCOPE OF PROPOSED WORK:


1. REPLACE EXISTING ENTRANCE DOORS, TRANSOMS & SIDELIGHTS WITH NEW TO MATCH EXISTING
2. REPLACE EXISTING AWNING WITH NEW TO MATCH EXISTING



1.1 PHOTO OF EXISTING BUILDING ENTRANCE & AWNING




1.2 PHOTO OF ENTRANCE, LOOKING EAST TO MADISON AVENUE

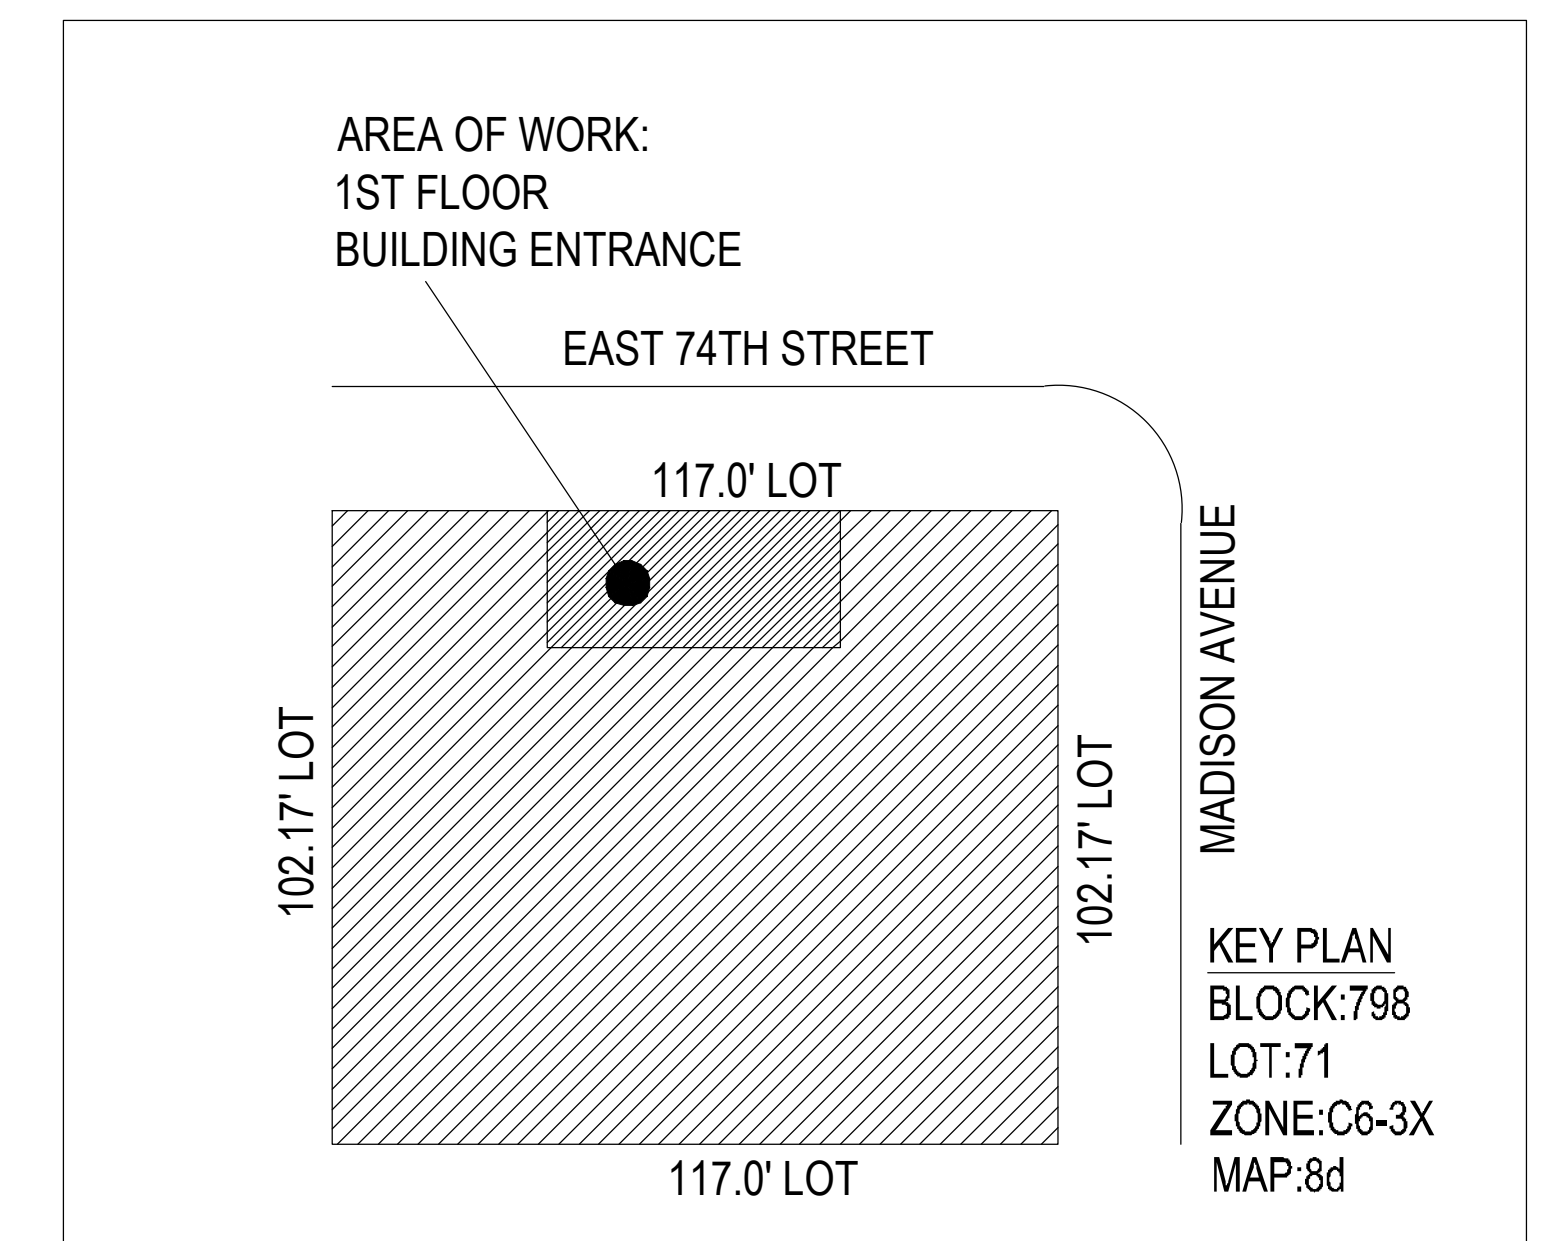


RESIDENTIAL BUILDING ENTRANCE DOOR - AWNING REPLACEMENT

PROPERTY 20 EAST 74th STREET, MANHATTAN BLOCK: 1388 LOT: 56 BIN: 1041515		
ARCHITECT LECA Architect 200 Park Avenue, NY NY 10166	PROJECT 20E.BE.1218	DATE 12-10-2018
		DRAWING LPC-1.0

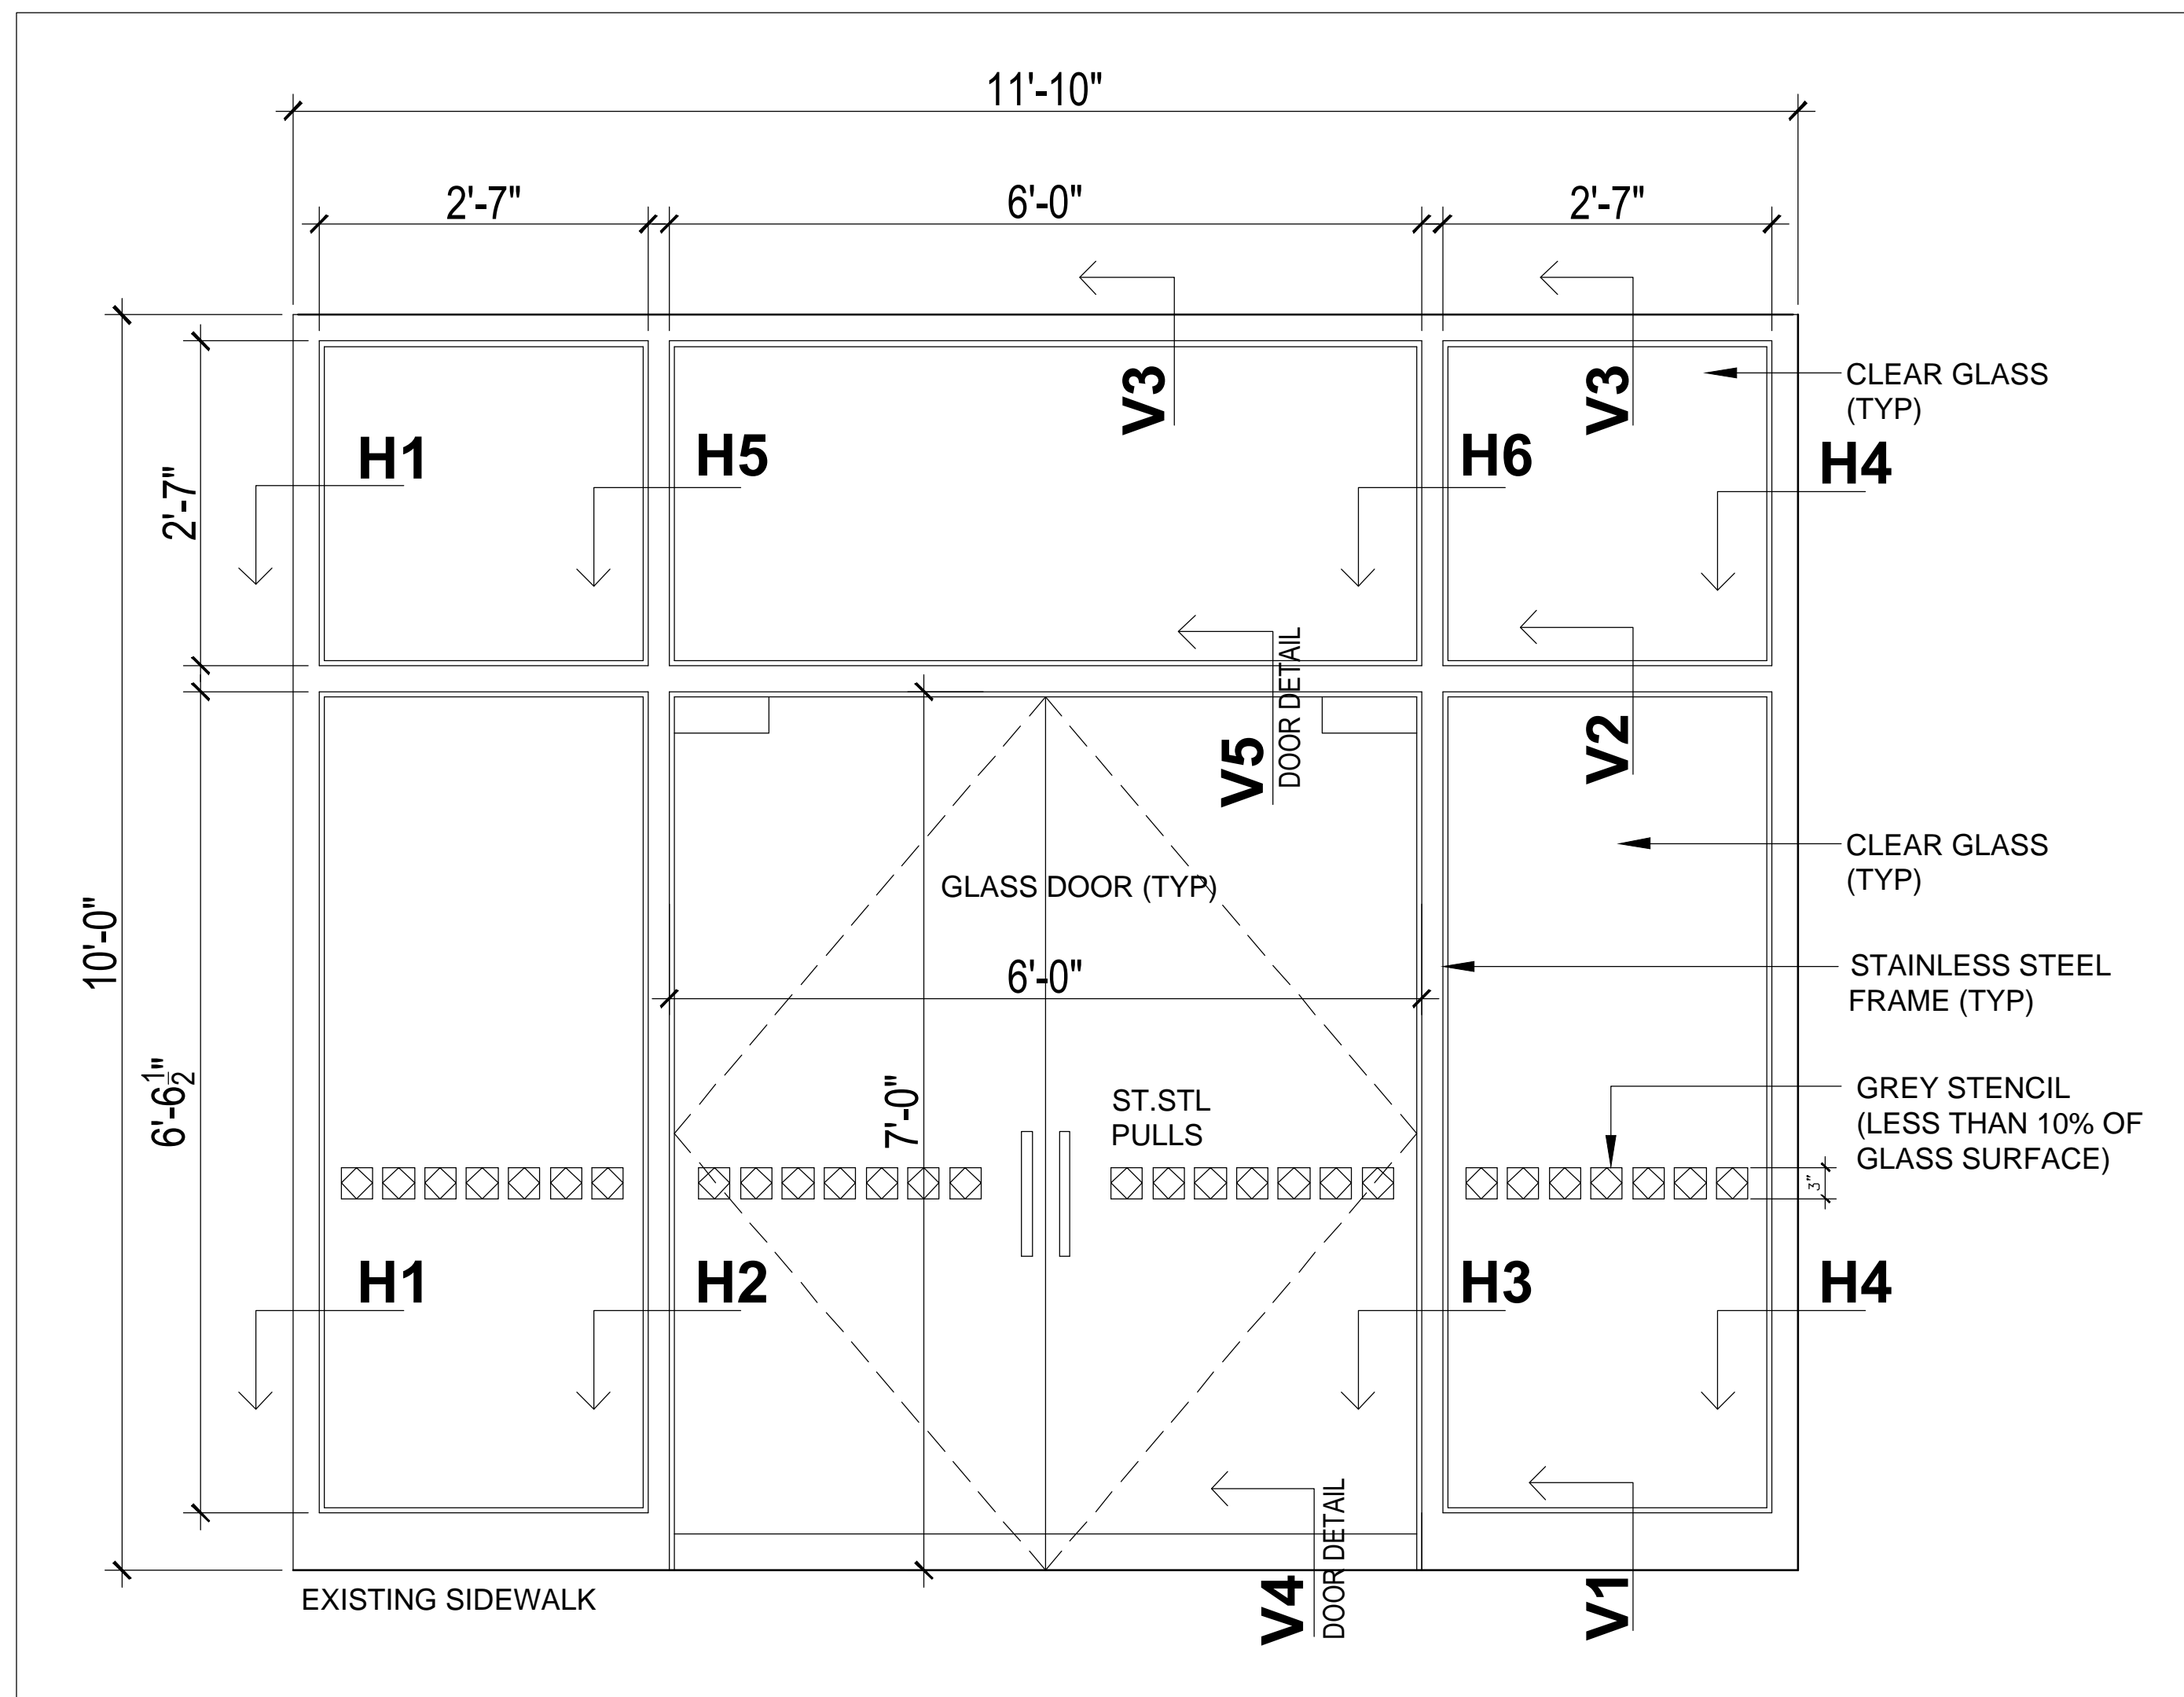


BUILDING ENTRANCE - ELEVATION
scale 3" = 1'-0"

NEW BUILDING ENTRANCE TO MATCH EXISTING DIMENSIONS, MATERIALS & SECTION DETAILS

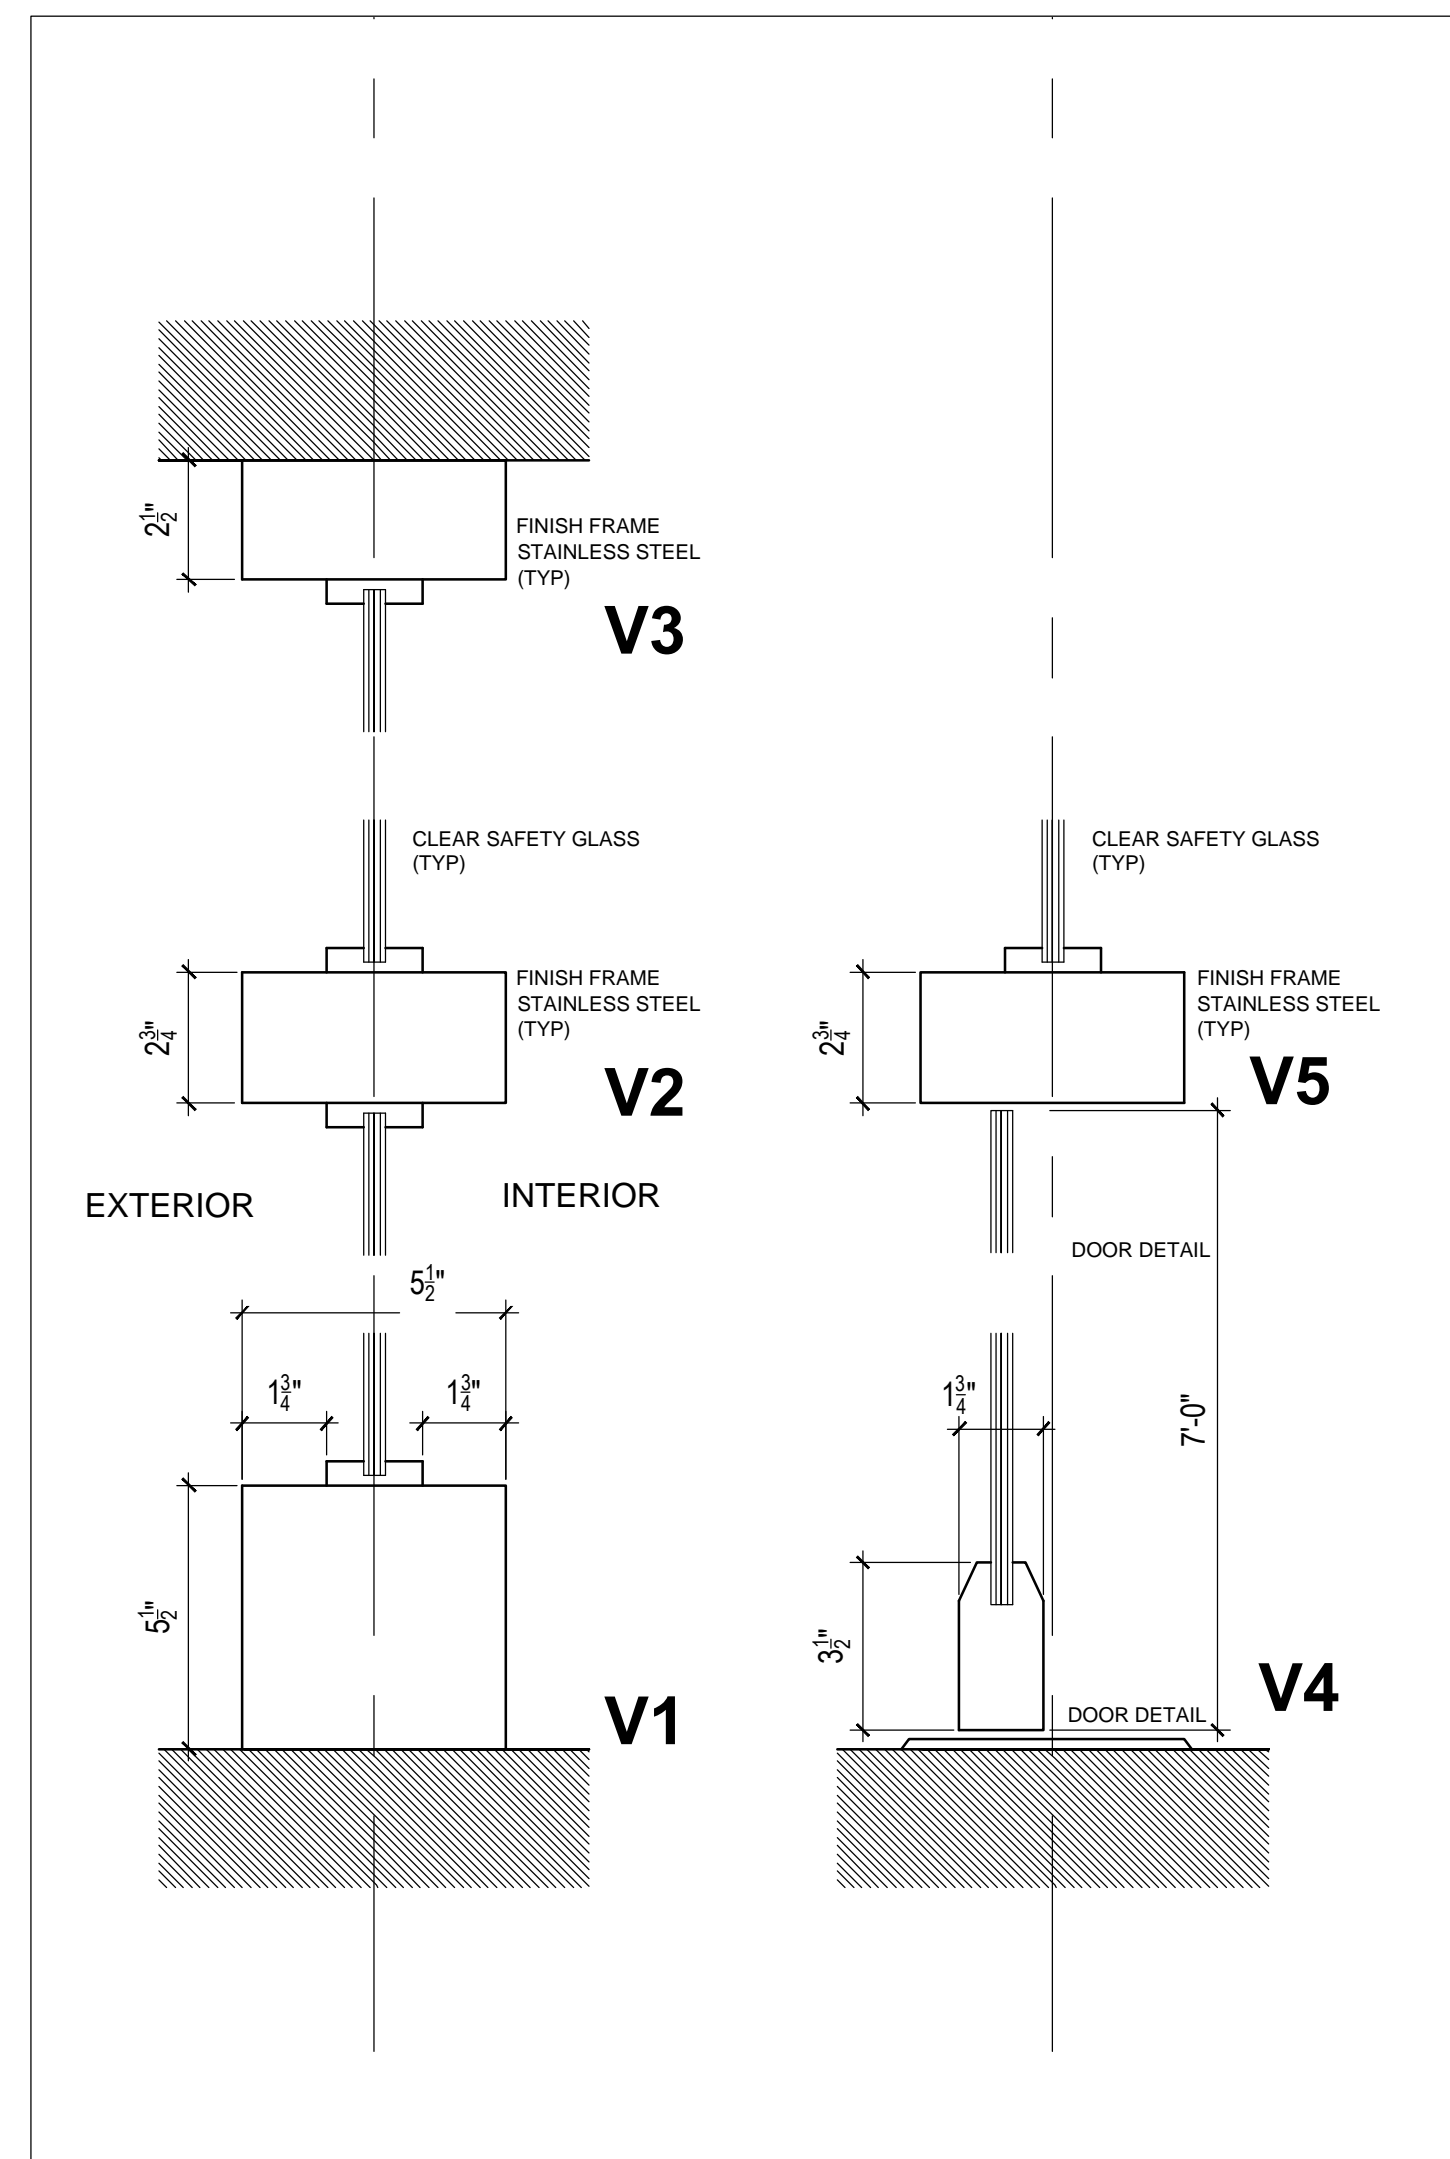

SECTION DETAILS
scale 3" = 1'-0"

NEW BUILDING ENTRANCE TO MATCH EXISTING DIMENSIONS, MATERIALS & SECTION DETAILS

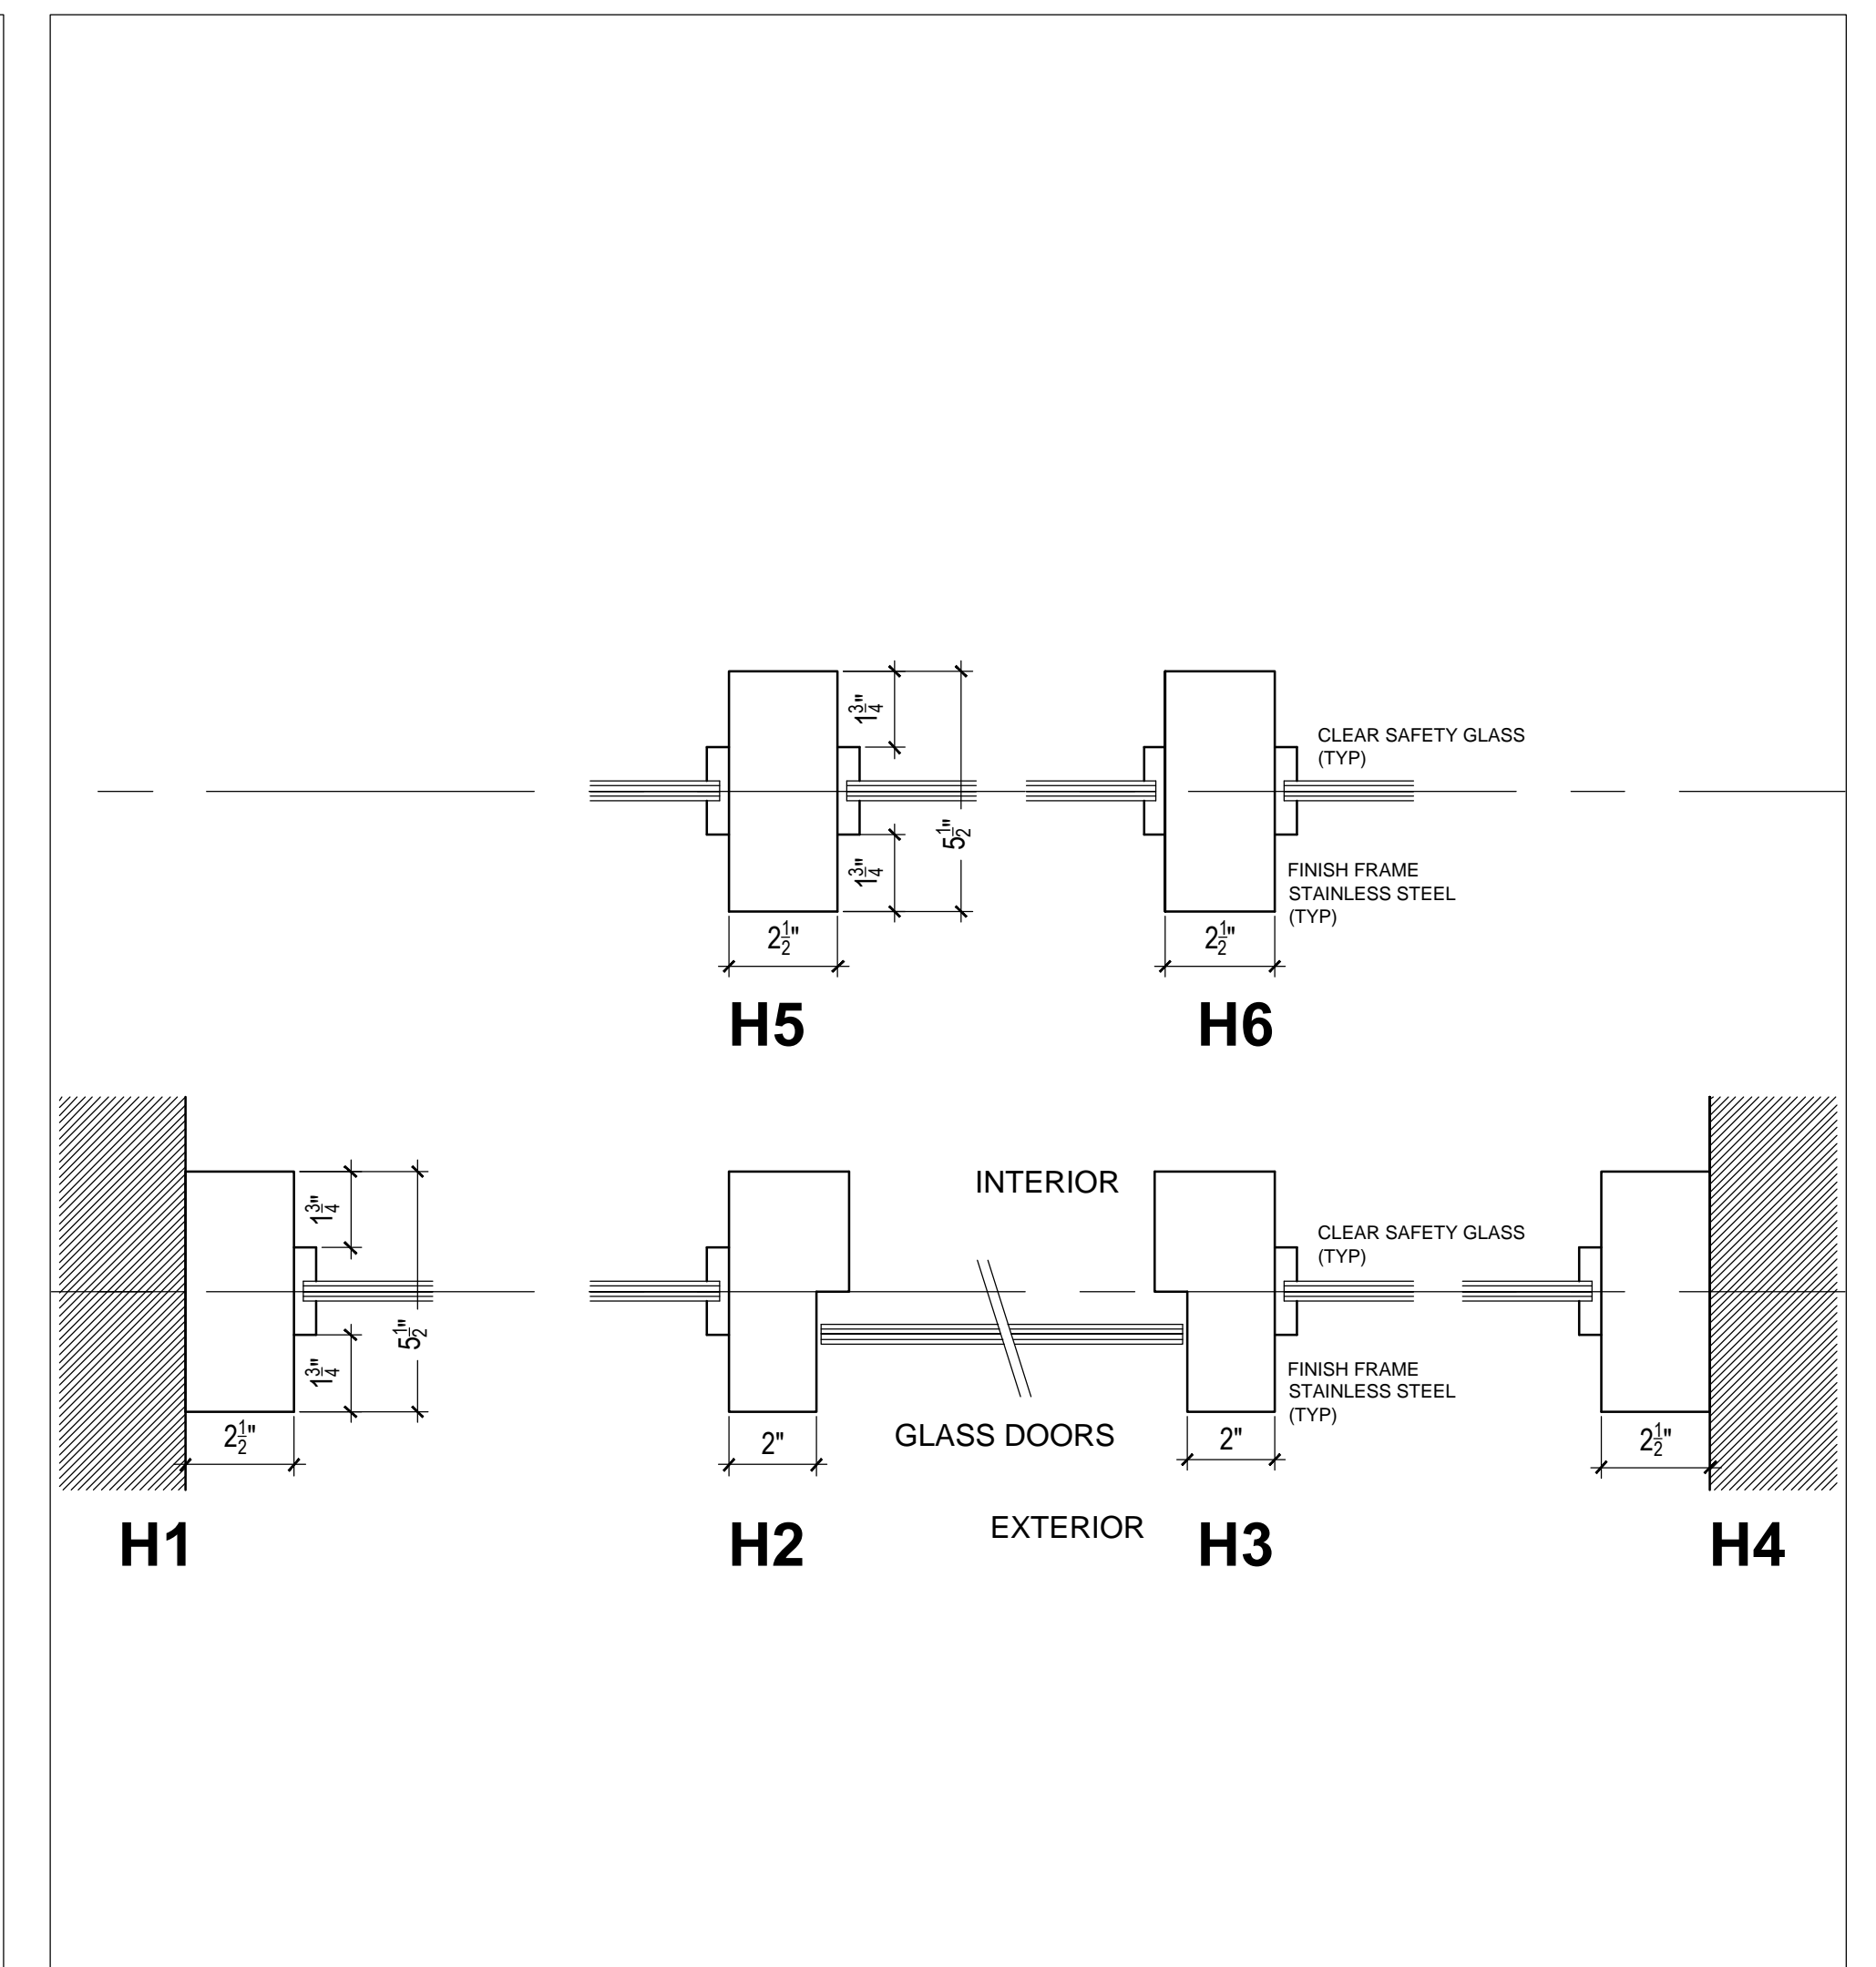

PLAN DETAILS
scale 3" = 1'-0"

NEW BUILDING ENTRANCE TO MATCH EXISTING DIMENSIONS, MATERIALS & SECTION DETAILS



2.1 PHOTO OF EXISTING BUILDING ENTRANCE



2.2 PHOTO OF EXISTING BUILDING ENTRANCE

**RESIDENTIAL BUILDING ENTRANCE
DOOR - AWNING REPLACEMENT**

PROPERTY	20 EAST 74th STREET, MANHATTAN BLOCK: 1388 LOT: 56 BIN: 1041515	
ARCHITECT	LECA Architect 200 Park Avenue, NY NY 10166	PROJECT 20E.BE.1218
		DATE 12-10-2018
		DRAWING LPC-2.0