


BLOCK: 1504  
LOT: 164  
LOCATED IN THE EXPANDED CARNEGIE HILL HISTORIC DISTRICT




8 EAST 93RD STREET  
EXPANDED CARNEGIE HILL HISTORIC DISTRICT  
SANBORN MAP


SCALE: N.T.S.  
DATE: 06.17.19

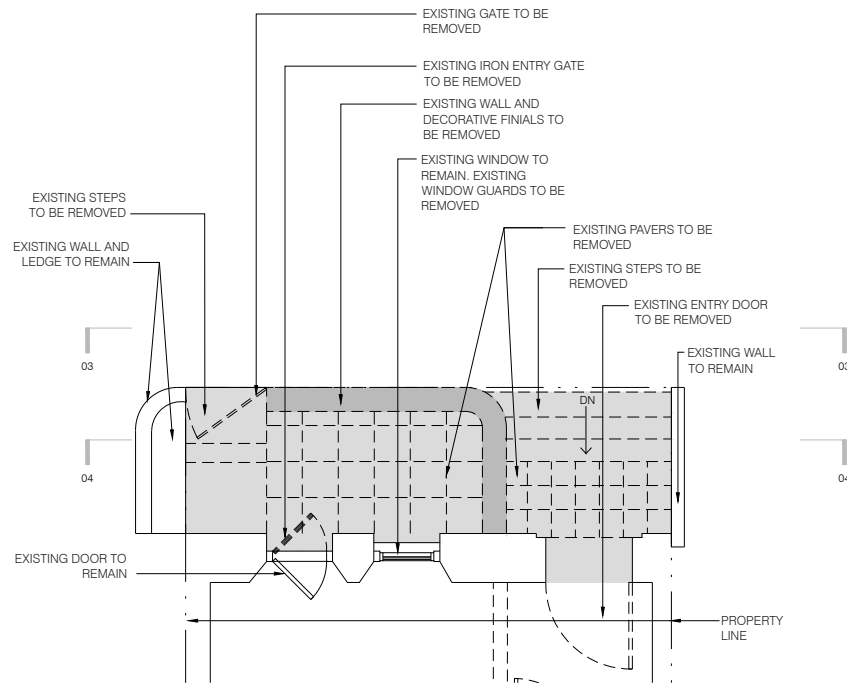


**01 REMOVALS PLAN: FRONT YARD**  
SCALE:  $\frac{1}{8}" = 1'-0"$

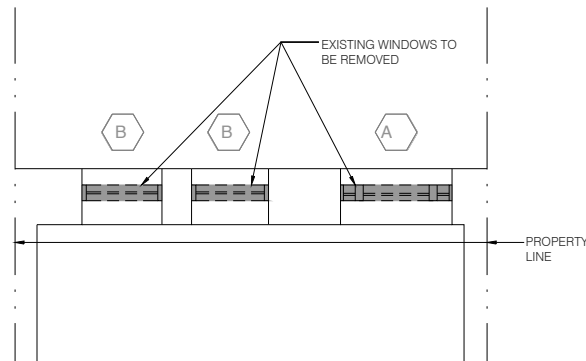

**02 REMOVALS PLAN: FIRST FLOOR**  
SCALE:  $\frac{1}{8}" = 1'-0"$

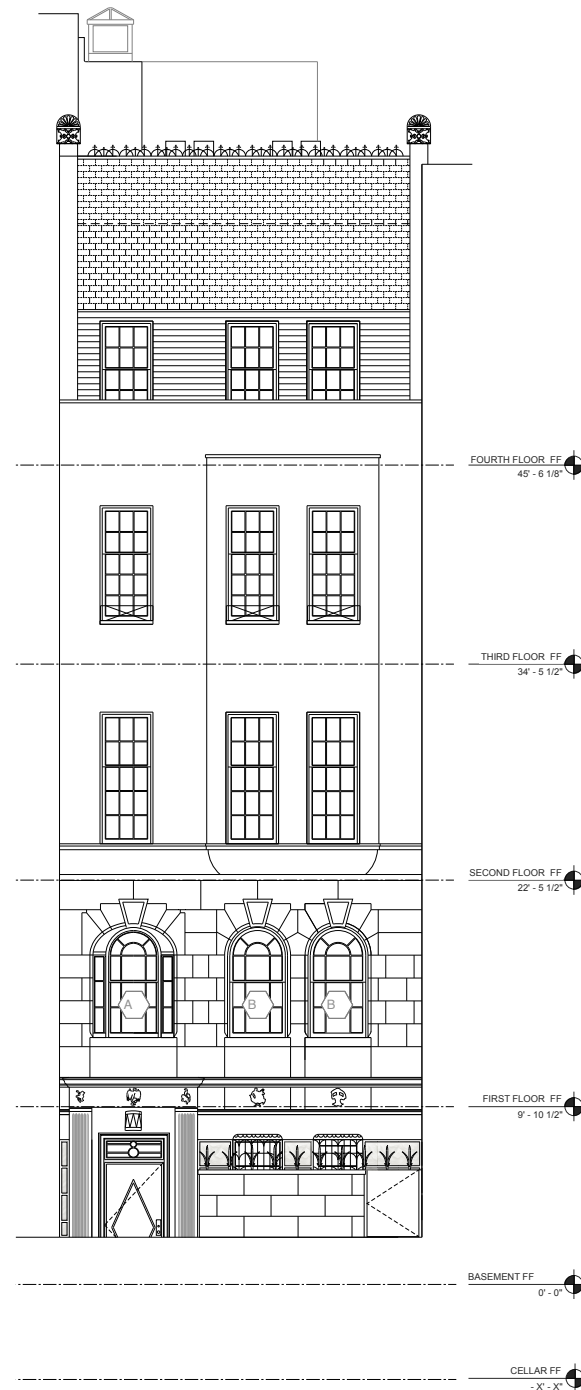


**03 EXISTING NORTH ELEVATION**  
SCALE:  $\frac{3}{32}" = 1'-0"$

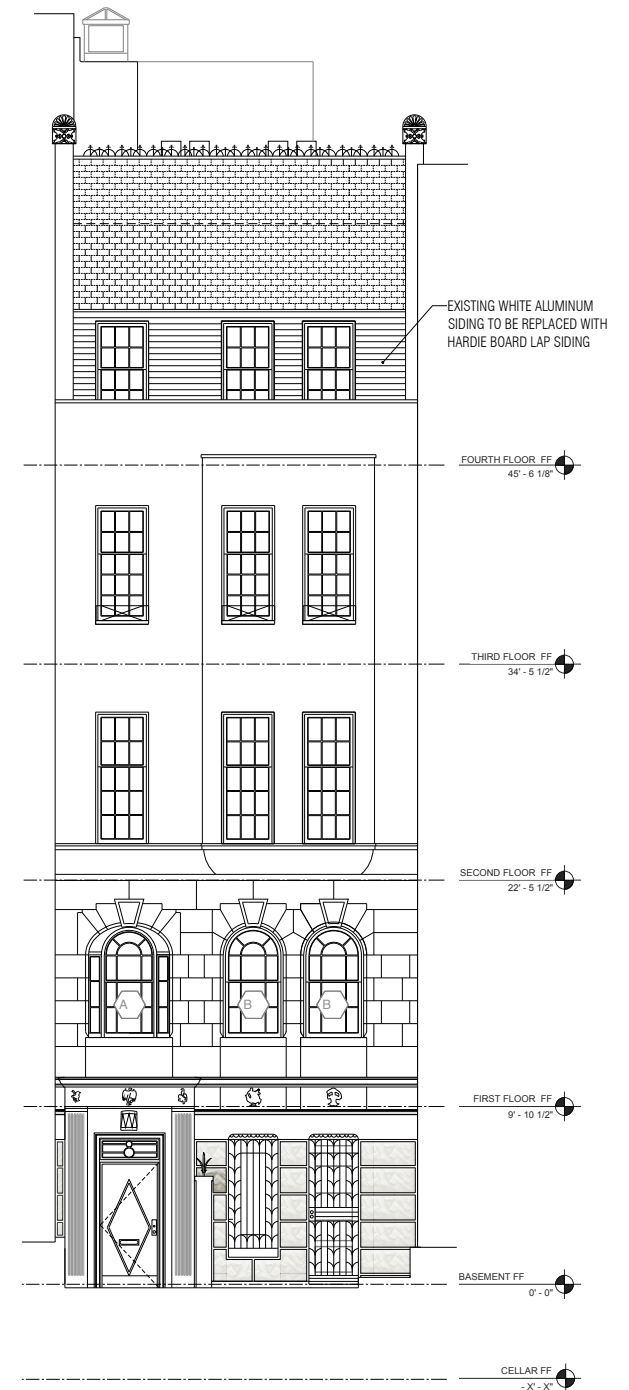


**04 EXISTING NORTH ELEVATION**  
SCALE:  $\frac{3}{32}" = 1'-0"$



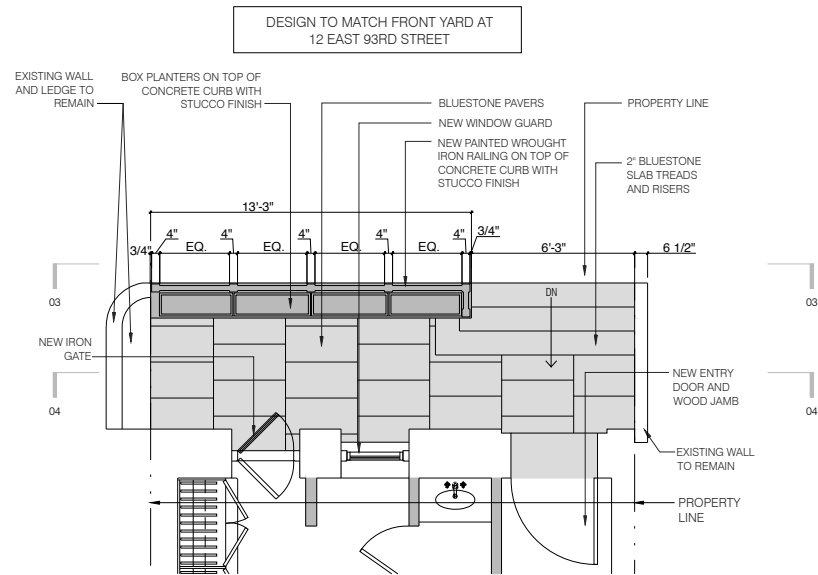


**01 PROPOSED PLAN: FRONT YARD**  
SCALE:  $\frac{1}{8}" = 1'-0"$

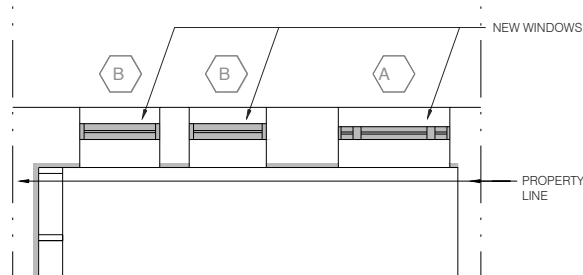

**02 PROPOSED PLAN: FIRST FLOOR**  
SCALE:  $\frac{1}{8}" = 1'-0"$



**03 PROPOSED NORTH ELEVATION**  
SCALE:  $\frac{3}{32}" = 1'-0"$

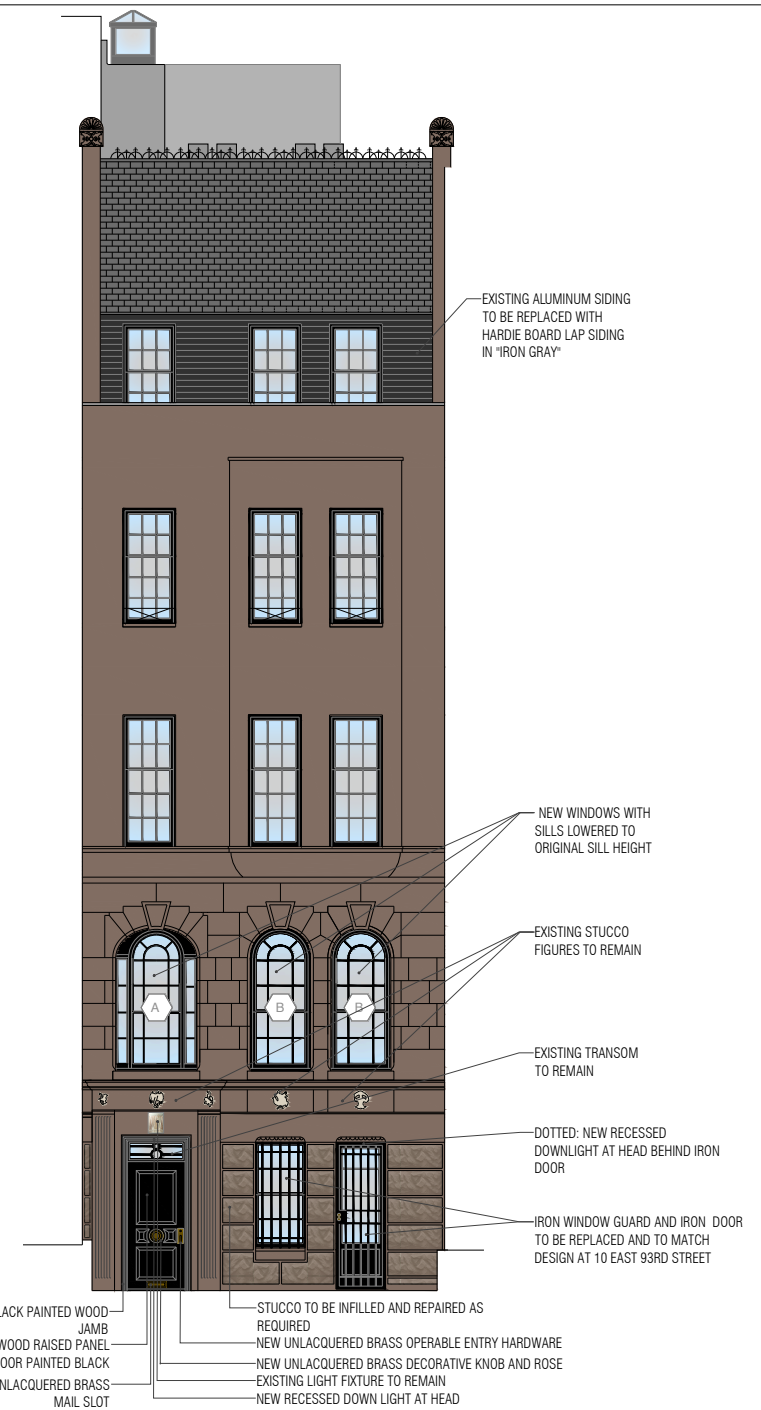

**04 PROPOSED NORTH ELEVATION**  
SCALE:  $\frac{3}{32}" = 1'-0"$

