



PLAN DRAWING - SHOWING LOCATION OF RESIDENTIAL ENTRANCE

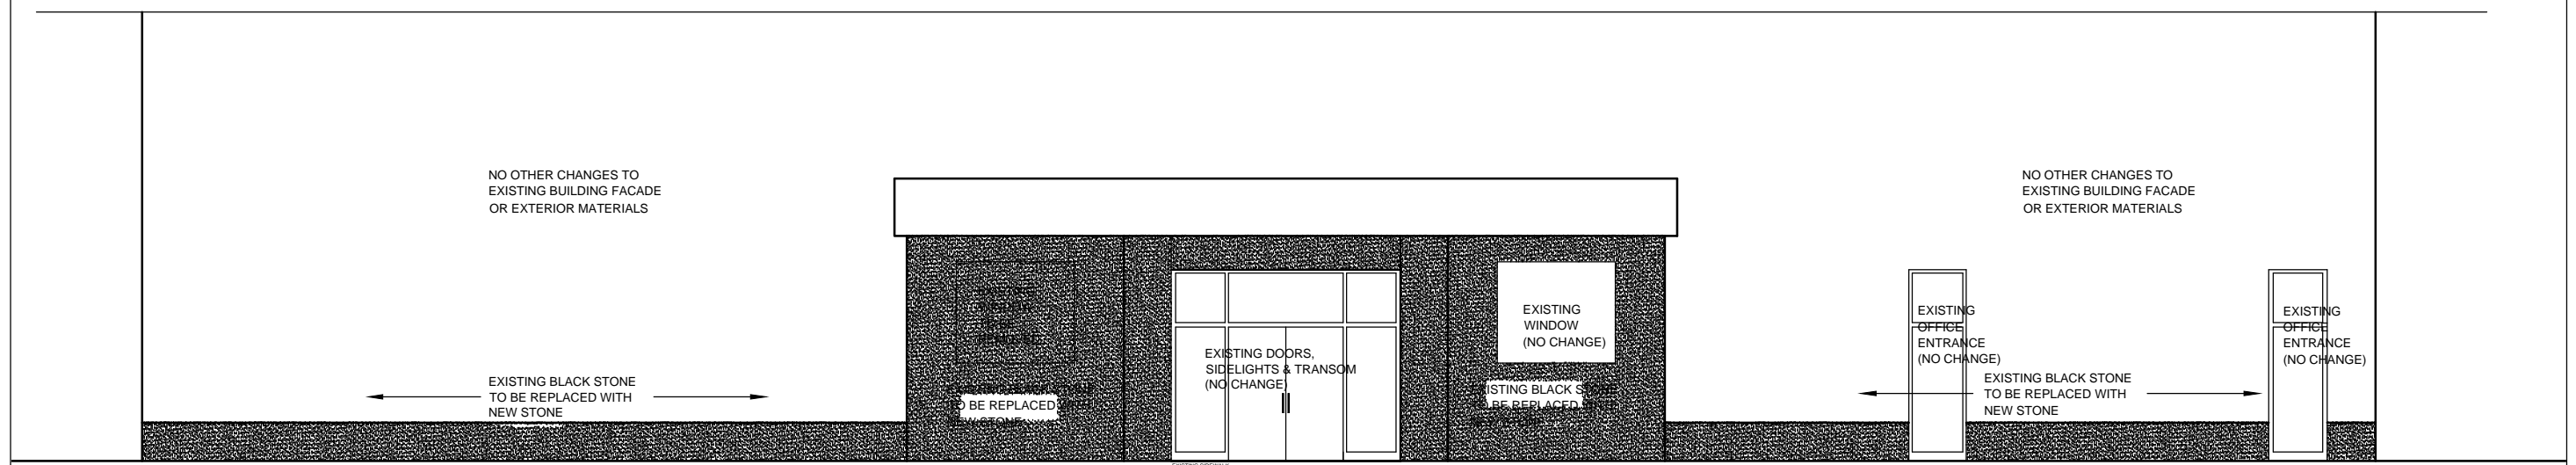

ELEVATION - SHOWING LOCATION OF REPLACEMENT STONE WORK

- SCOPE OF WORK:
1. REPLACE STONE CLADDING (SHADED) AT FIRST FLOOR EXTERIOR, ONLY AT 74TH ST FACADE
 2. REMOVE ONE (1) EXISTING WINDOW AS SHOWN

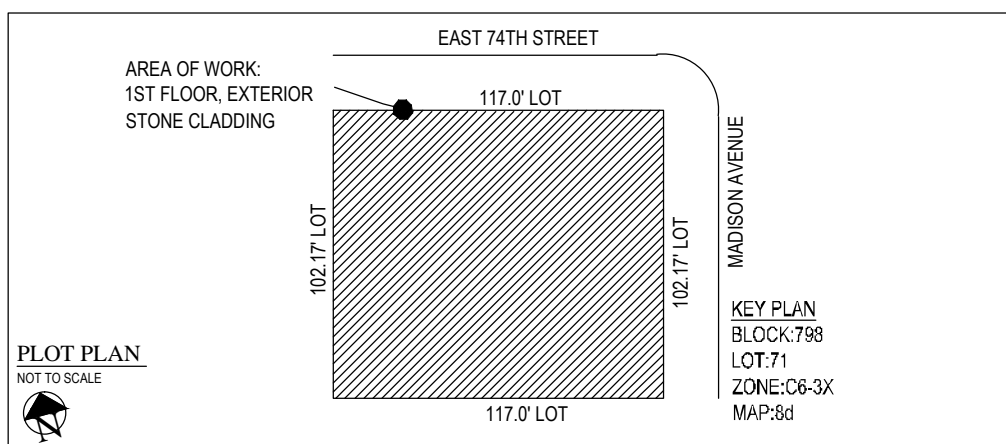

**PROPOSED STONE CLADDING:
ABSOLUTE BLACK GRANITE
POLISHED FINISH**

**RESIDENTIAL BUILDING
STONE CLADDING REPLACEMENT**

PROPERTY 20 EAST 74th STREET, MANHATTAN BLOCK: 1388 LOT: 56 BIN: 1041515	
ARCHITECT LECA Architect 200 Park Avenue, NY NY 10166	PROJECT 20E.BE.0419 DATE 04-23-2019
DRAWING LPC-1.0	



PHOTO OF EXISTING BUILDING
STONE CLADDING



PHOTO OF EXISTING WINDOW
TO BE REMOVED

**RESIDENTIAL BUILDING
STONE CLADDING REPLACEMENT**

<small>PROPERTY</small> 20 EAST 74th STREET, MANHATTAN BLOCK: 1388 LOT: 56 BIN: 1041515		
<small>ARCHITECT</small> LECA Architect 200 Park Avenue, NY NY 10166	<small>PROJECT</small> 20E.BE.0419	<small>DATE</small> 04-23-2019
<small>DRAWING</small> LPC-2.0		