



26 E 78TH ST PROJECT






26 E 78TH ST - PROJECT LOCATION - BROMLEY MAP 1955-56

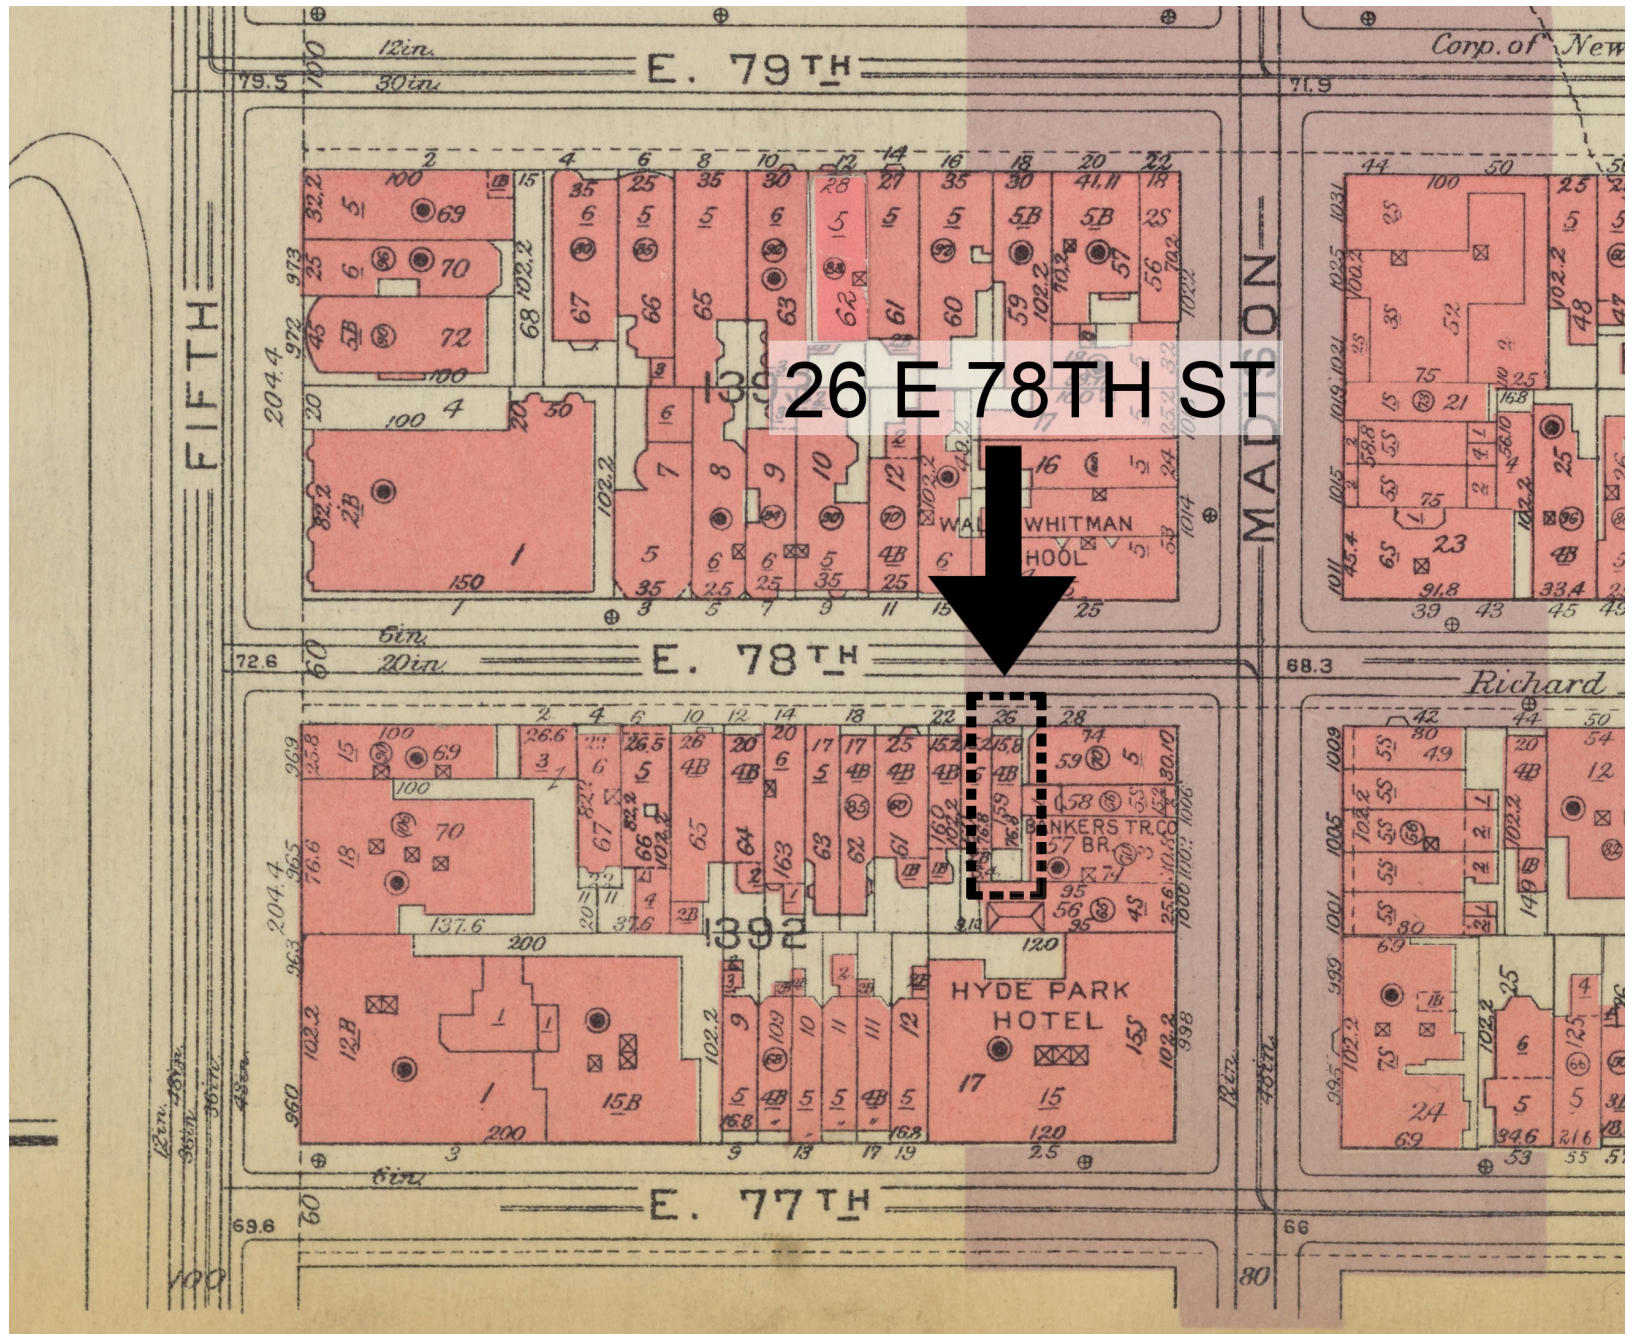

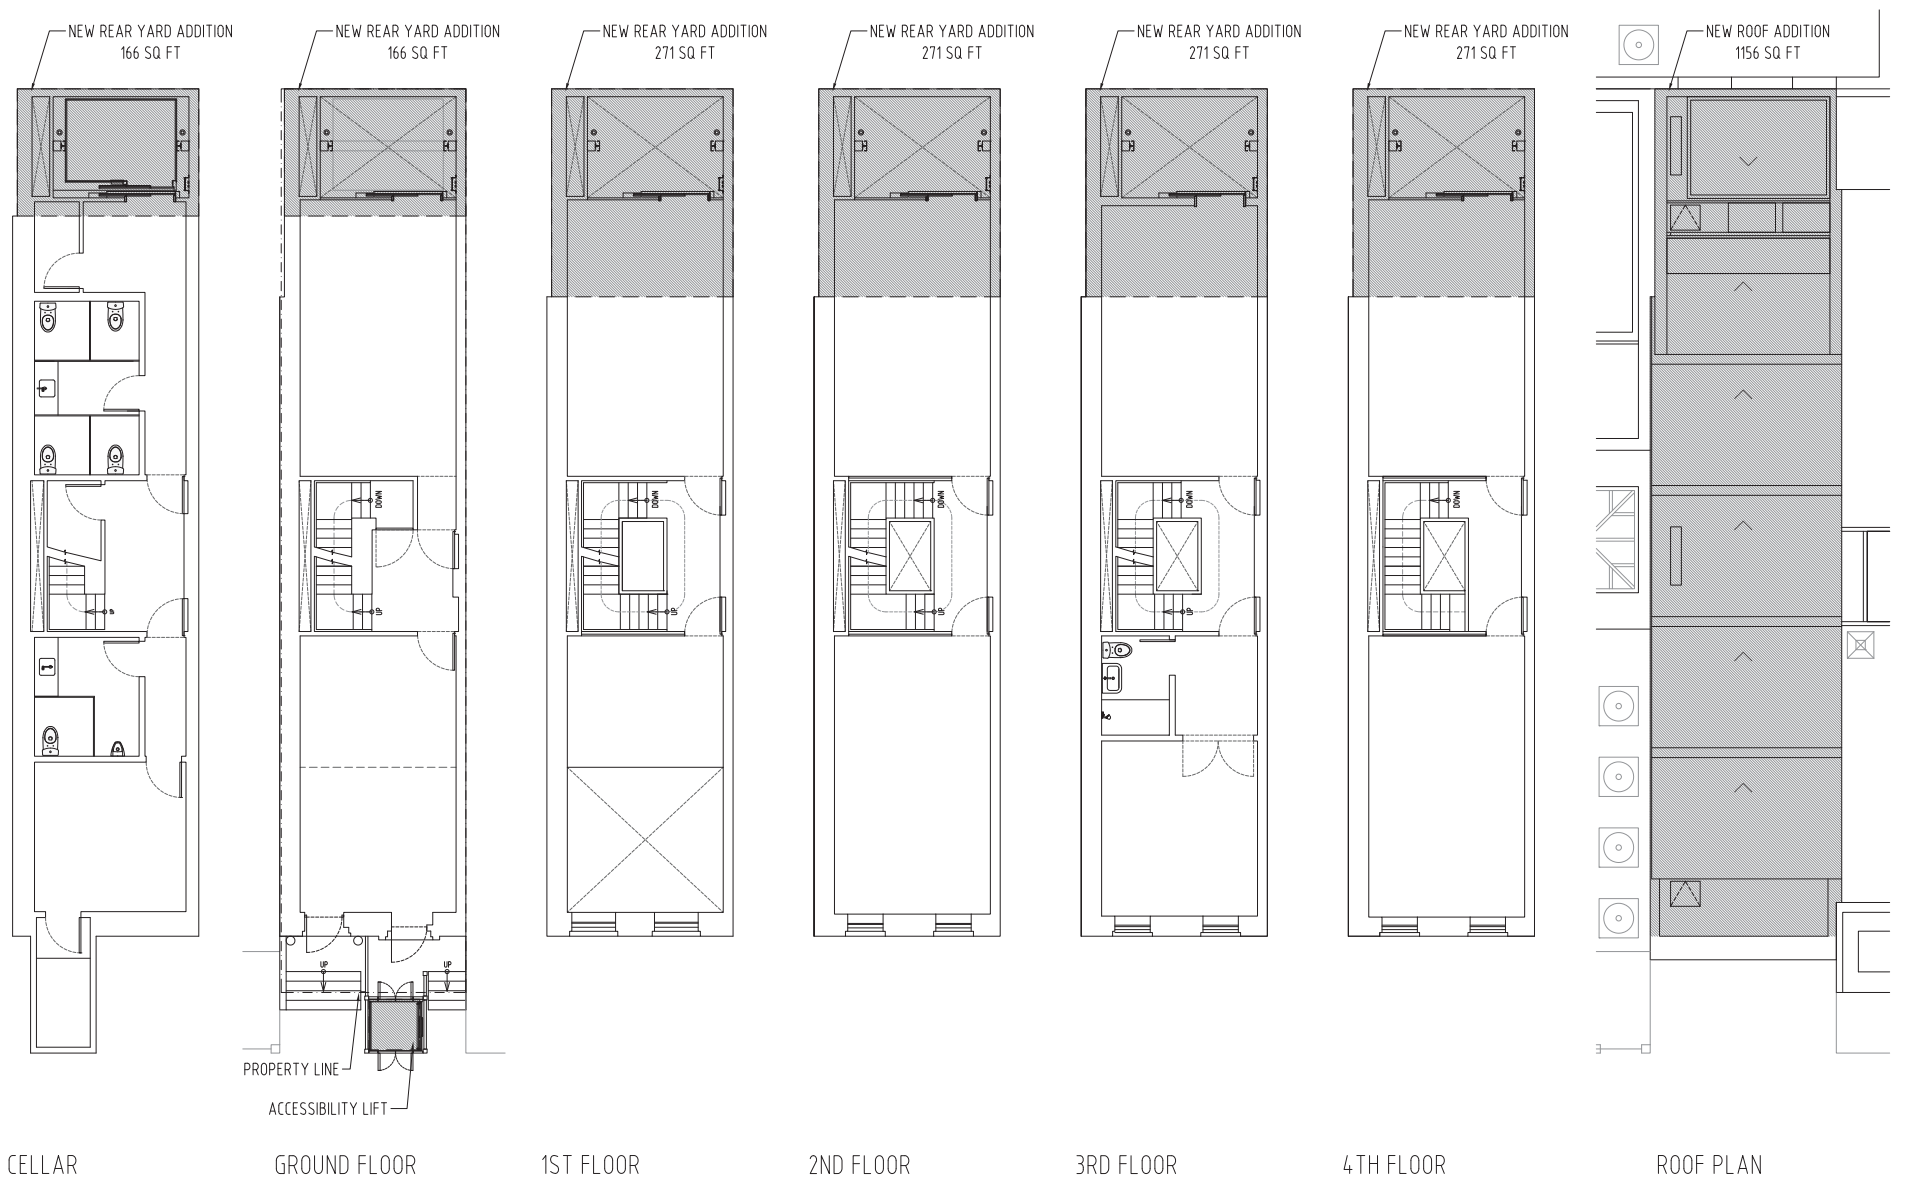



STREET ELEVATION

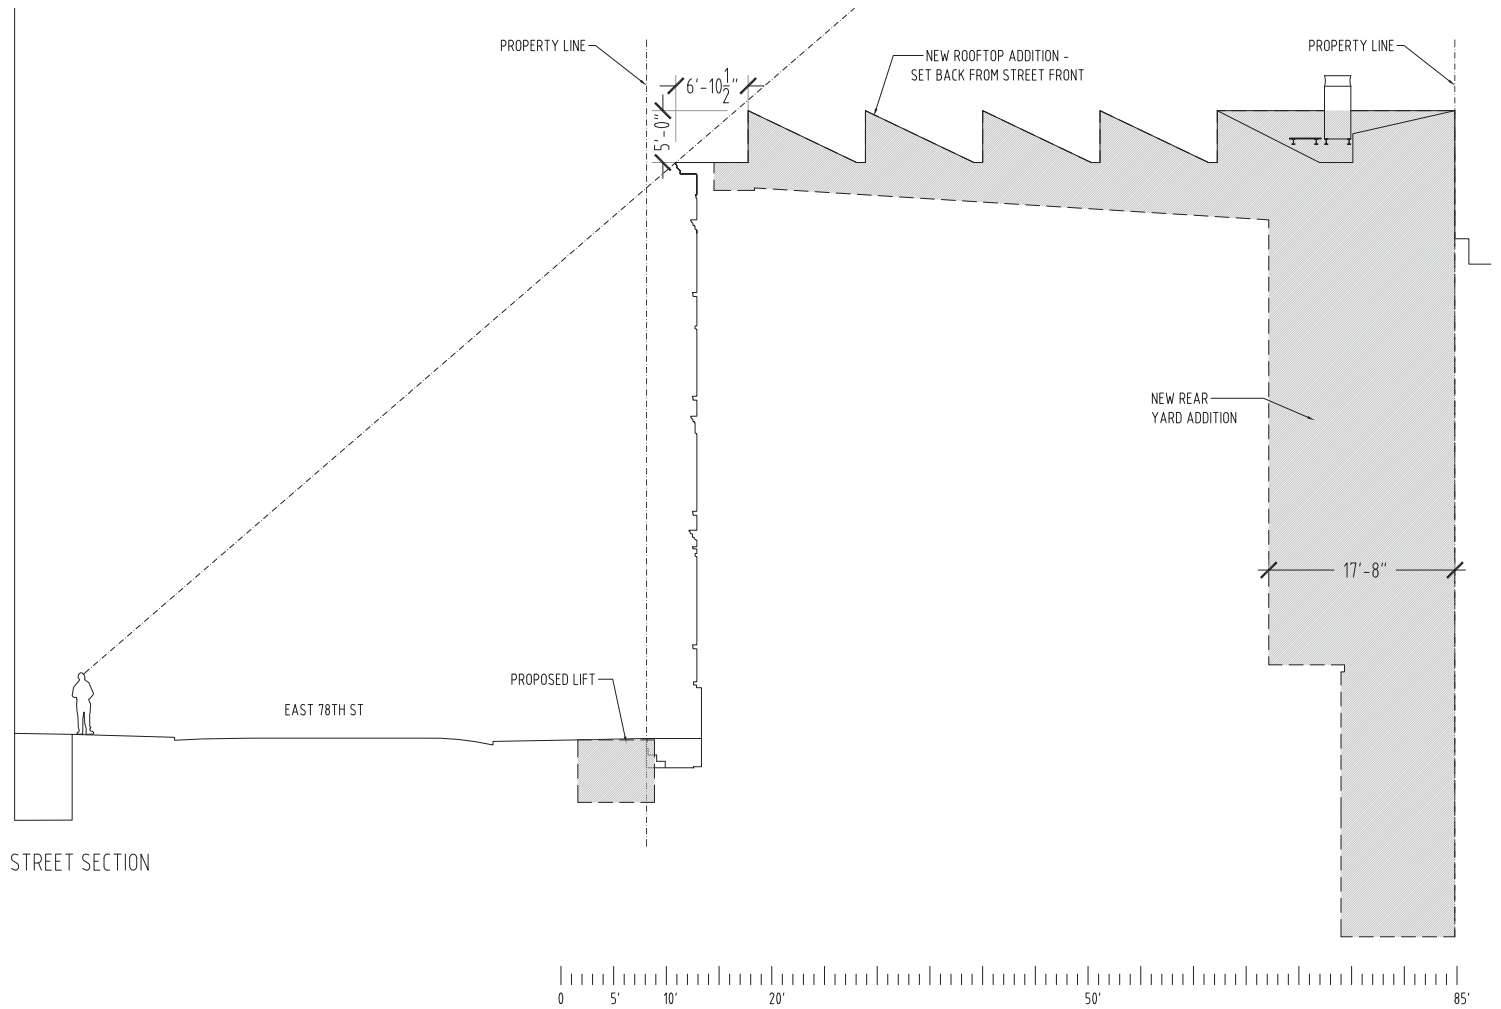

STREET SECTION

