


CANOPY:


- Fabric: "Cooley-Brite" Brand CBL 16 Intense Blue Transaparent Waterproof Eradicable Substrate Fabric
- Lettering: White Illuminated Lettering
- Frame: 1" Square Staple System Aluminum Frame
- Poles: 2" Square Pacific Blue Coated Metal Tubing
- Illumination: 8' & 4' Exterior 6500K White LED Light Fixture

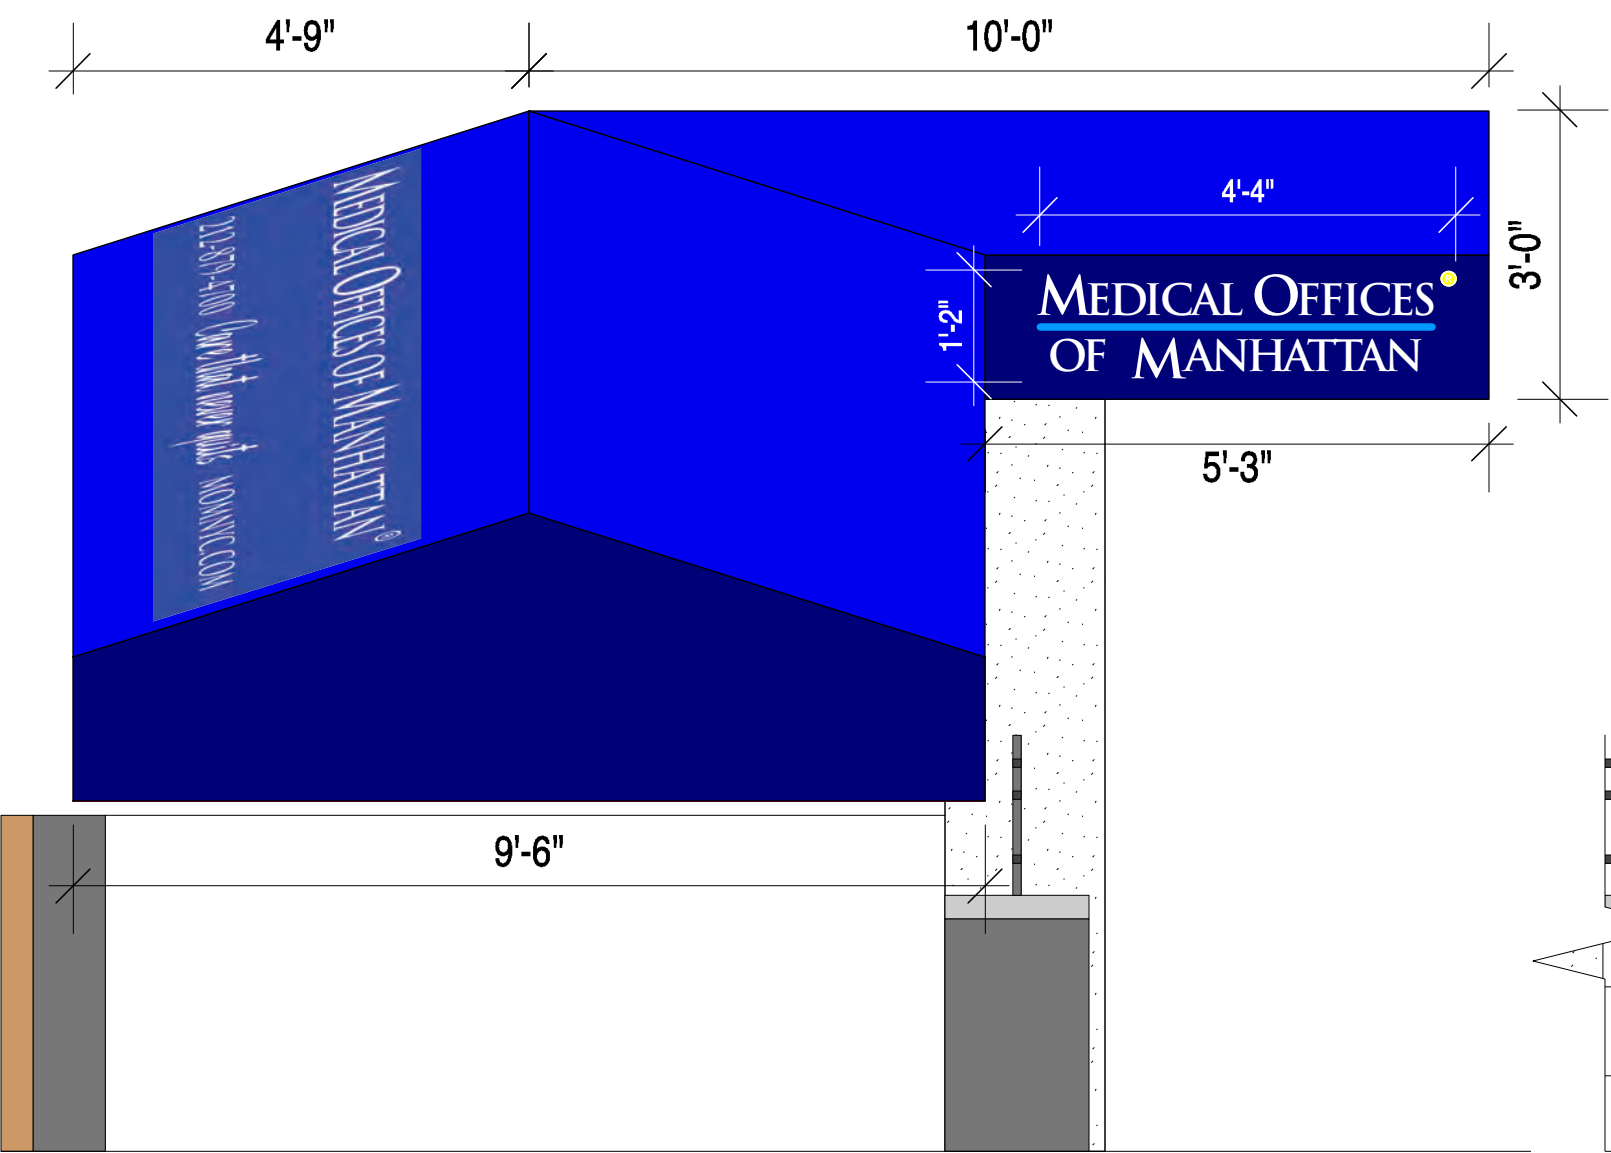


1 PARTIAL TOP VIEW (SOUTHWEST FACE)
A-100 SCALE: 1/2" = 1'-0"




2 WEST FACE ELEVATION
A-100 SCALE: 1/2" = 1'-0"

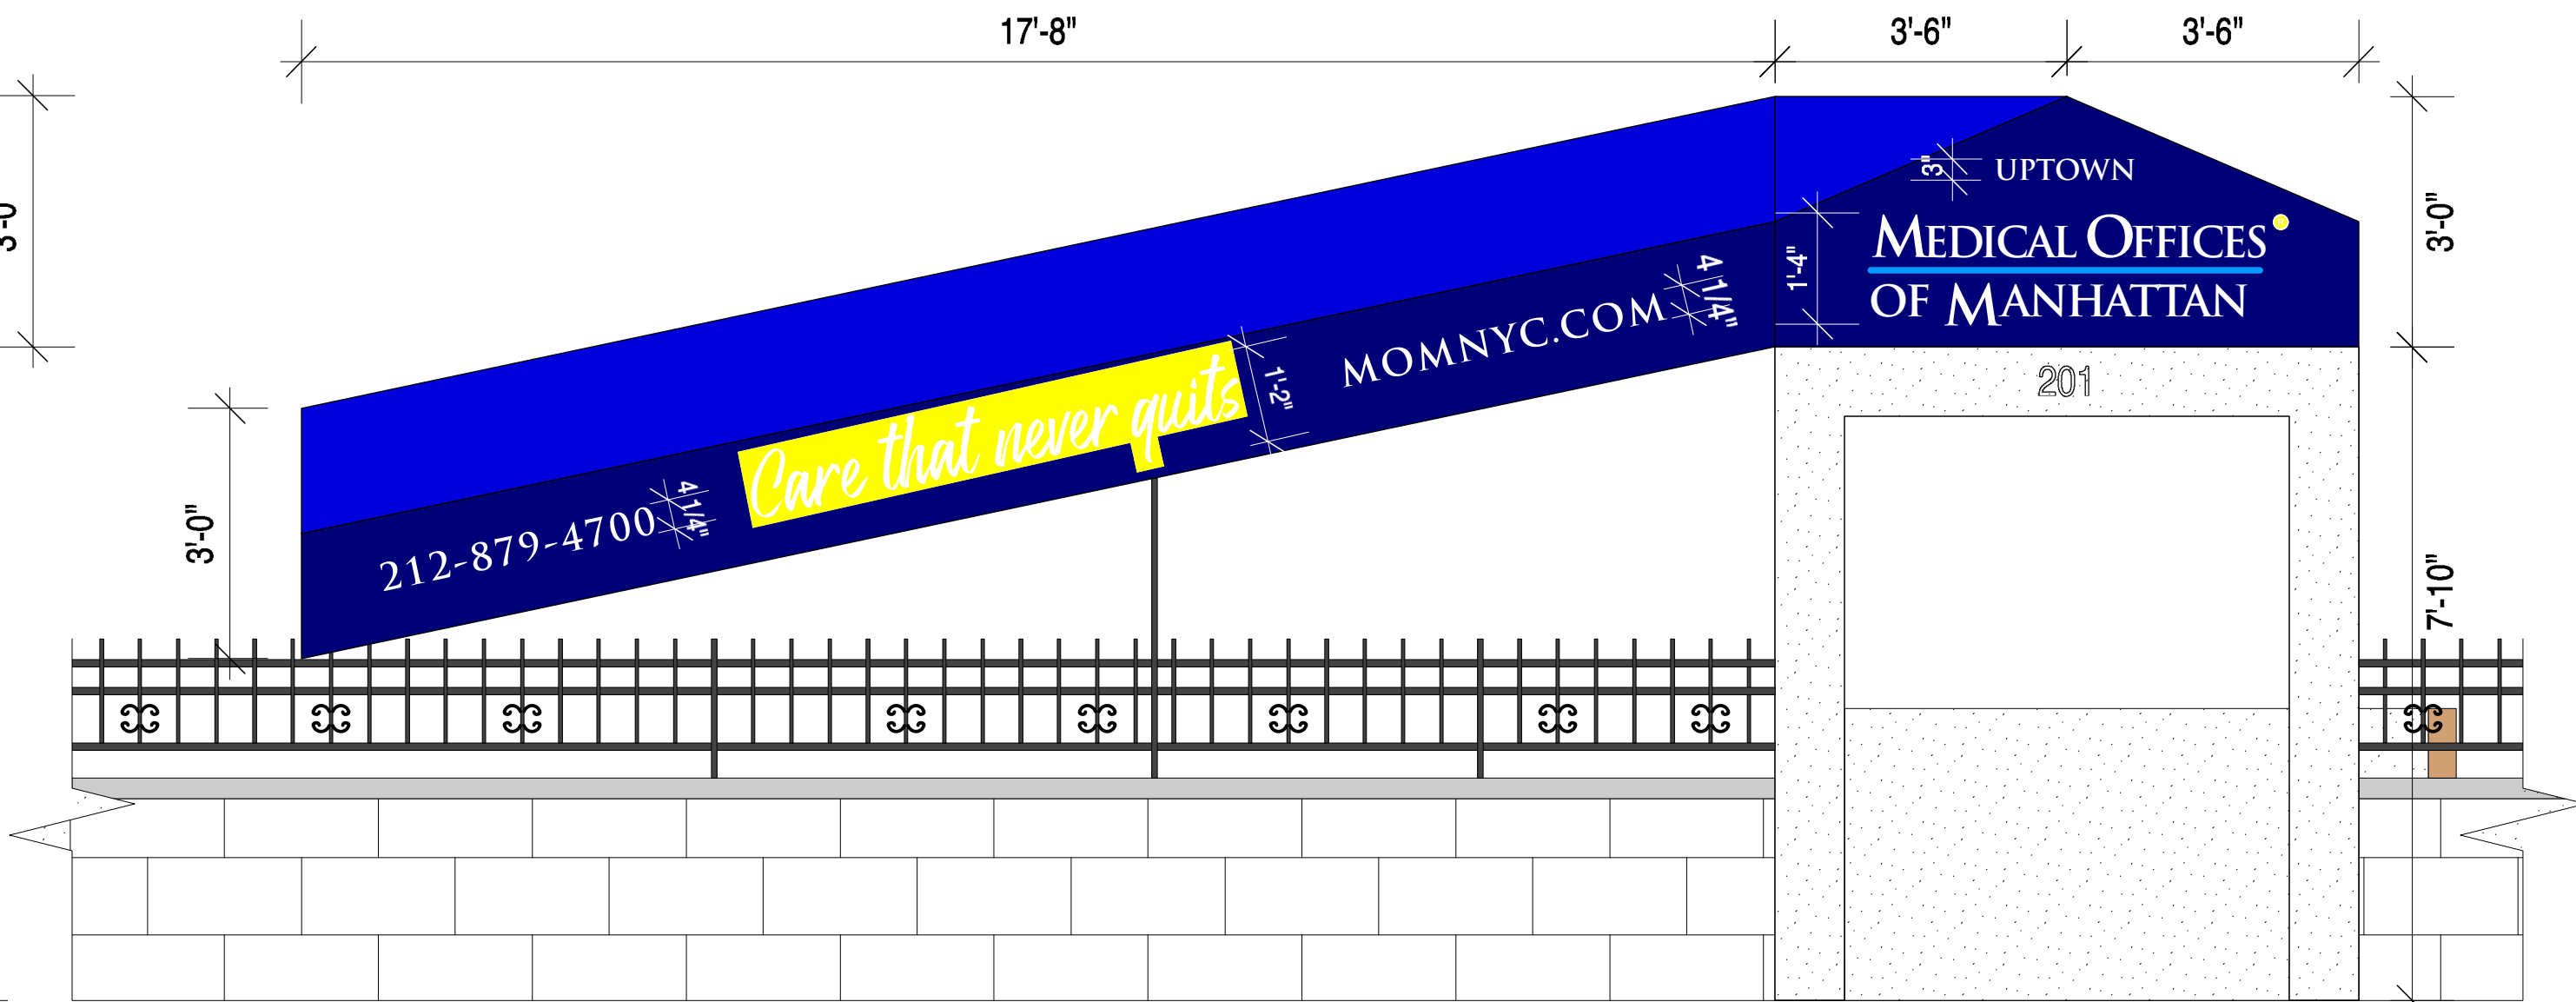

3 SOUTH FACE ELEVATION
A-100 SCALE: 1/2" = 1'-0"

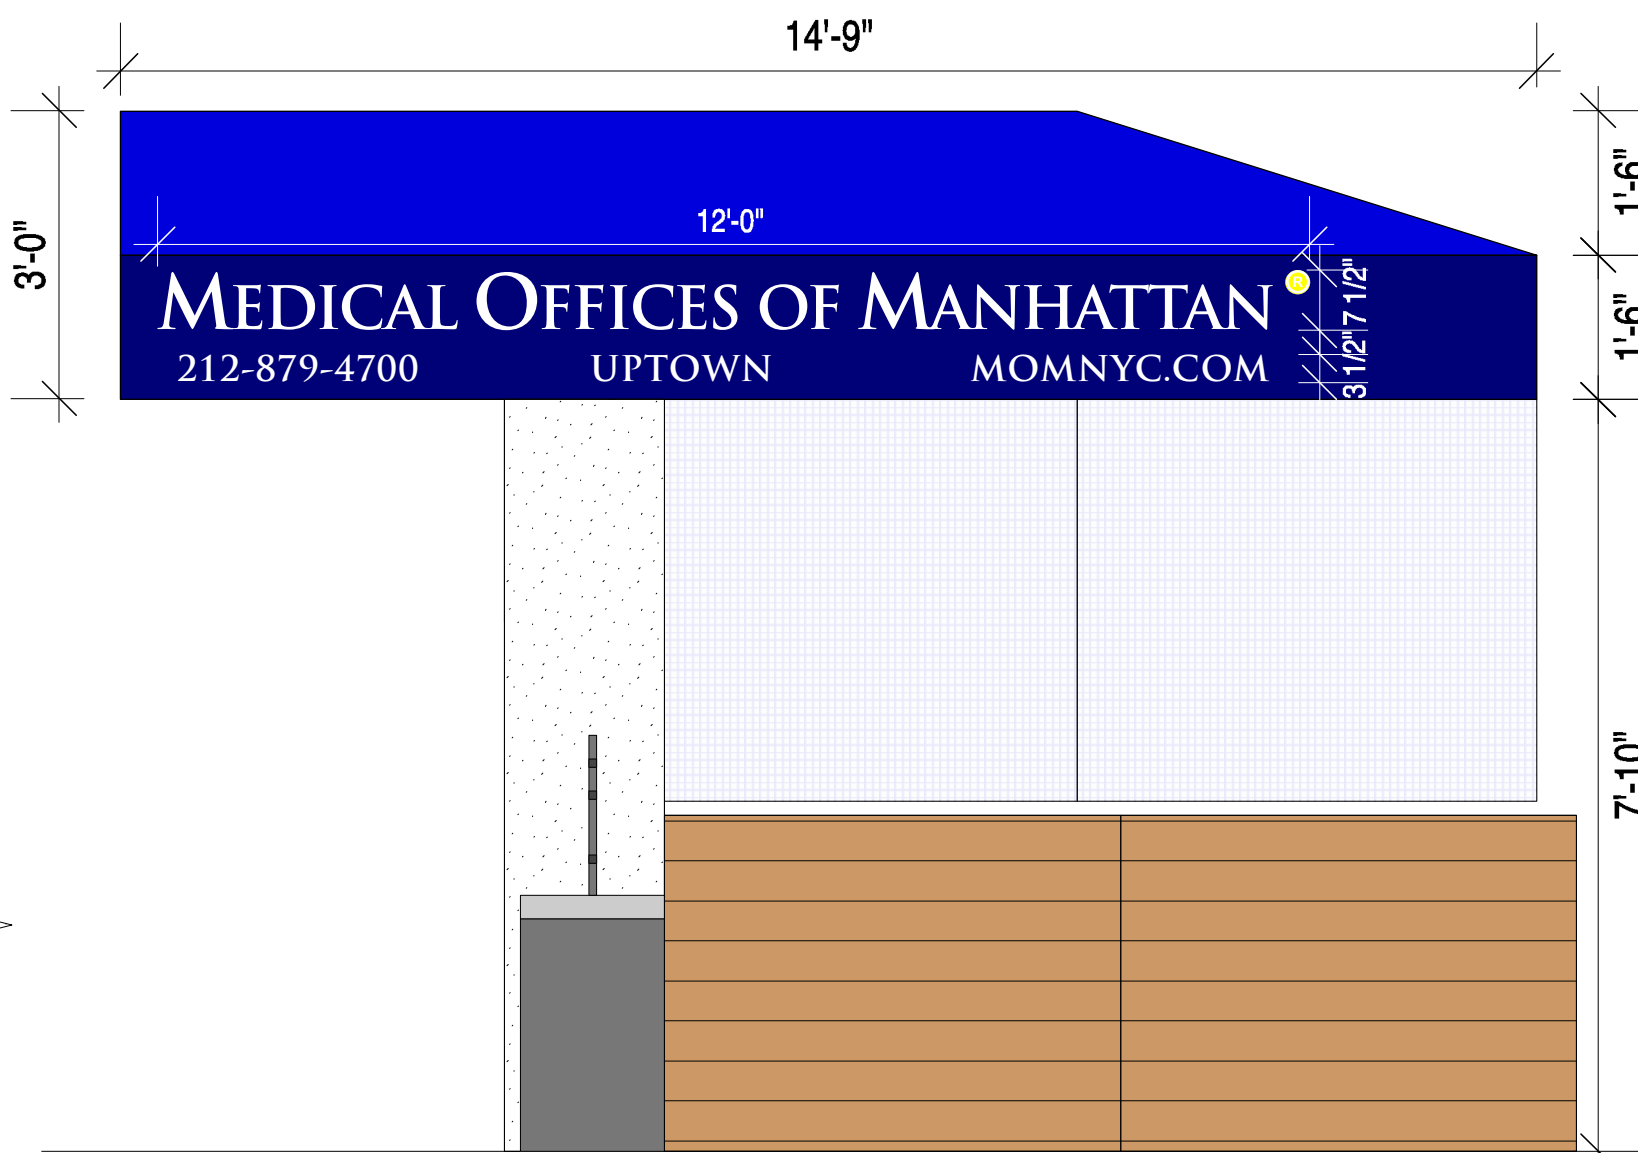

4 EAST FACE ELEVATION
A-100 SCALE: 1/2" = 1'-0"

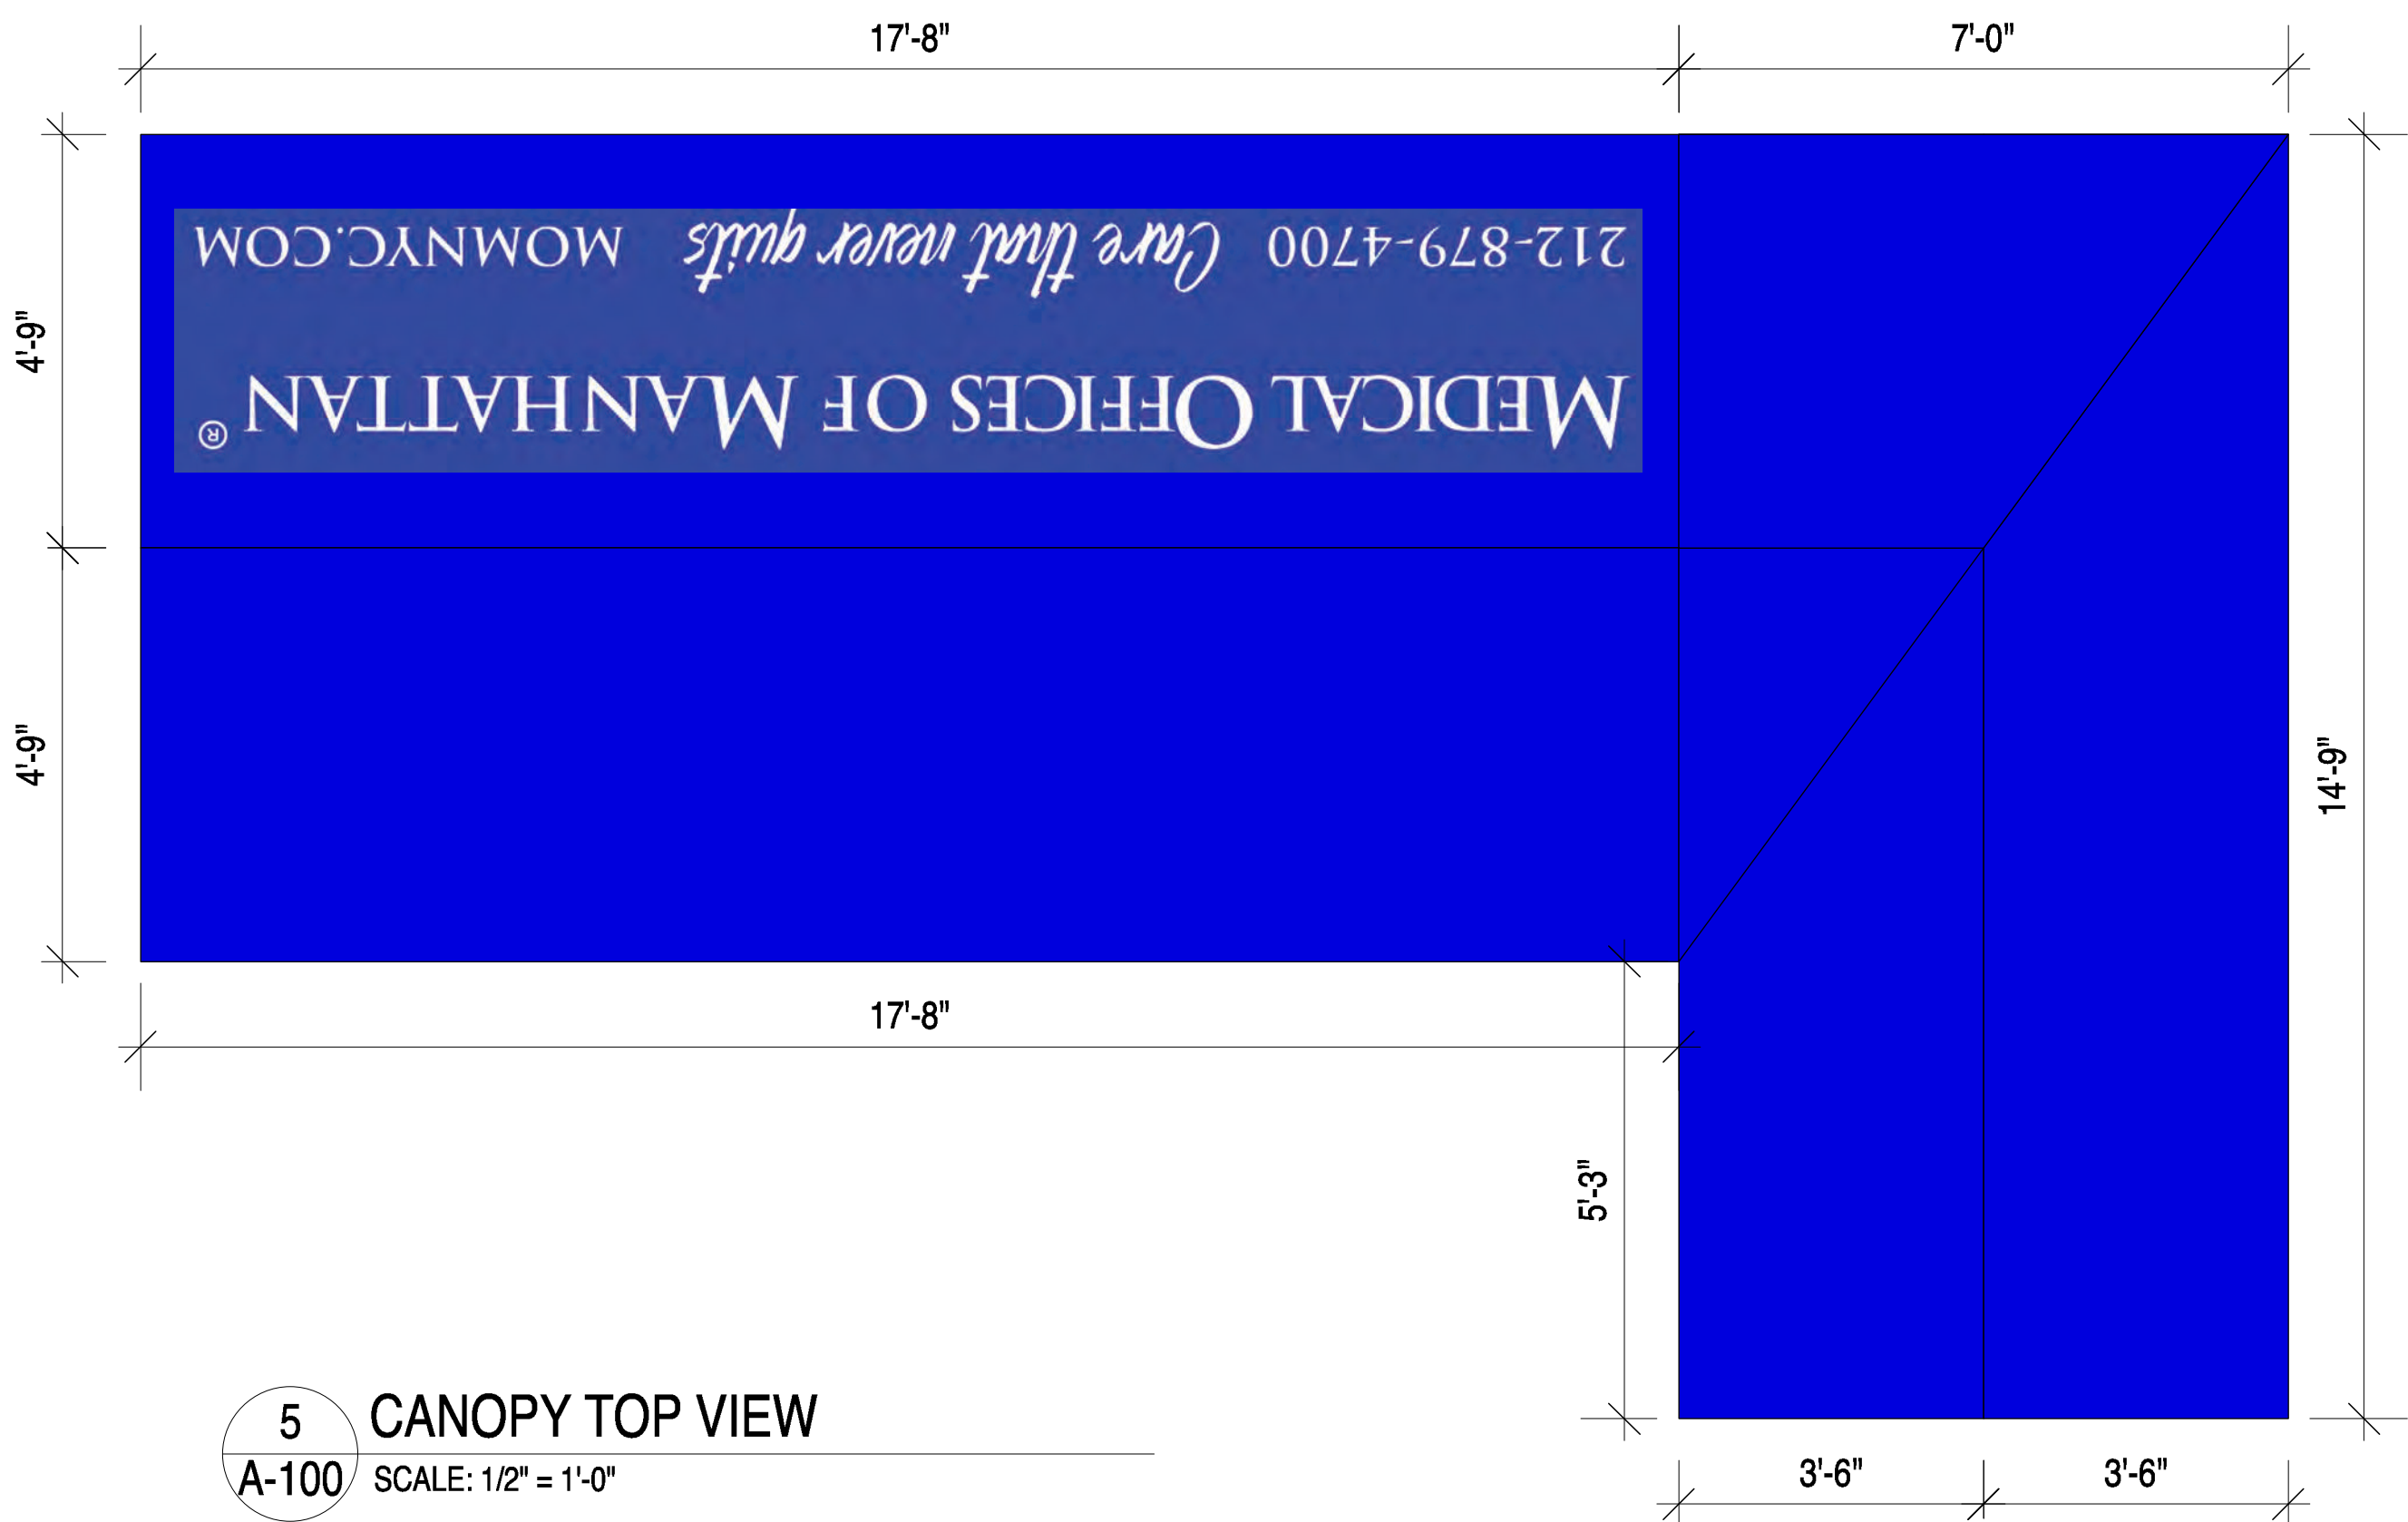

5 CANOPY TOP VIEW
A-100 SCALE: 1/2" = 1'-0"

201 EAST 65TH STREET

201 East 65th Street
New York, NY 10065

KUSHNER STUDIOS
390 BROADWAY
4TH FLOOR
NEW YORK CITY
10013

212.965.0914
F: 212.965.0649
E: INFO@KUSHNERSTUDIOS.COM
W: WWW.KUSHNERSTUDIOS.COM

Client:
Manhattan Cardiology
211 East 51st Street, at 3rd Avenue
New York, NY 10022
W: 212.965.7798

Expeditor:
KUSHNER Studios
65 Liberty Street, 2nd Floor
New York, NY 10005
W: 212.965.0914
F: 212.965.0649

© Kushner Studios Architecture + Design, P.C.
2020
All Rights Reserved

These Drawings & The Ideas They Convey Are Instruments Of Service For Kushner Studios Architecture + Design, P.C. & Not A Contract. They Represent The Design, Not A Contract. Any Reproduction, Copying Or Altering Of These Drawings Without The Written Permission Of Kushner Studios Architecture + Design, P.C. Is Prohibited. This Will Allow Kushner Studios Architecture + Design, P.C. The Right To Collect Damages For But Not Limited To, Design & Architectural Fees, Legal Reimbursements Resulting From Pursuit Of Laws, Mandates, & Potential Future Income, ETC.





DATE:	REV. #:	ISSUE



JOB #:	154C20
SCALE:	as noted
DATE:	12/29/20
# OF PAGES:	3 OF 4

PROPOSED
CANOPY DRAWINGS

NOTES
IN
A-100.00

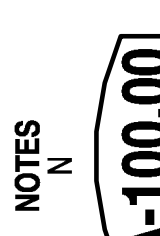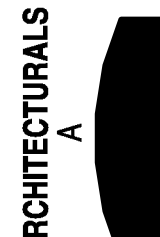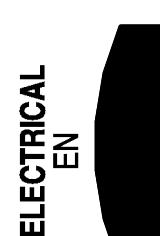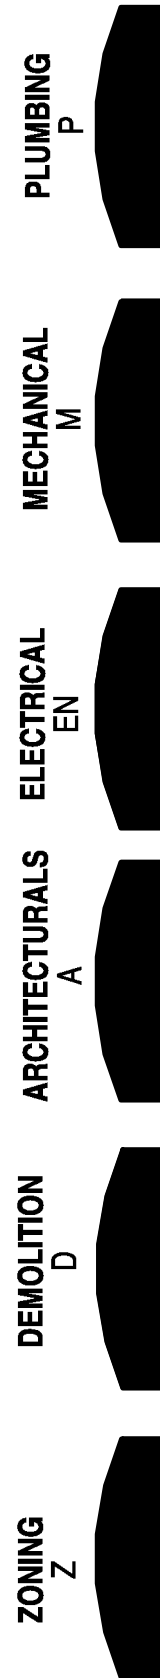



1 SOUTH-WEST FACE RENDERING
A-101 N.T.S.



2 SOUTH-EAST FACE RENDERING
A-101 N.T.S.



3 NORTH-EAST FACE RENDERING
A-101 N.T.S.

201 EAST 65TH STREET

201 East 65th Street
New York, NY 10065

KUSHNER STUDIOS
330 BROADWAY
4TH FLOOR
NEW YORK CITY
10013

212.965.0914
F: 212.965.0649
E: INFO@KUSHNERSTUDIOS.COM
W: WWW.KUSHNERSTUDIOS.COM

Client:
Manhattan Cardiology
211 East 51st Street, at 3rd Avenue
New York, NY 10022
W: 212.906.7798

Expeditor:
KUSHNER Studios
65 Liberty Street, 2nd Floor
New York, NY 10005
W: 212.965.0914
F: 212.965.0649

© Kushner Studios Architecture + Design, P.C.
2020
All Rights Reserved

These Drawings & The Ideas They Convey Are Instruments Of Service For Kushner Studios Architecture + Design, P.C. & Not A Part Of Any Other Project. Neither The Drawings, Nor Any Other Arrangements, Designs Or Plans That They Convey, Shall Be Approved By, Or Disapproved, Or Rejected, Or Accepted, Or Used, Or Relied Upon, Or In Any Way Misused, Except By The Specific Written Permission Of Kushner Studios Architecture + Design, P.C. To Breach This Will Make Kushner Studios Architecture + Design, P.C. The Right To Collect Damages For But Not Limited To, Design & Architectural Fees, Legal Reimbursements Resulting From Pursuit Of Laws, Mandates, & Possible Future Income, ETC.

DATE:	REV. #:	ISSUE

DATE:	REV. #:	ISSUE

DATE:	REV. #:	ISSUE

DATE:	REV. #:	ISSUE

PROPOSED
CANOPY
RENDERINGS

NOTES

ZONING

DEMOLITION

ARCHITECTURALS

ELECTRICAL

MECHANICAL

PLUMBING

A-101.00

BUILDING ZONE RESTRICTIONS

HEIGHT ZONES
All properties this side of heavy line are in
restricted to 1/2 times the width of
the Street or Avenue on which they front

106

THIRD

SECOND

FIRST

YORK


BUILDING ZONE RESTRICTIONS

USE ZONES

Properties fronting on Streets or Avenues
colored purple are used as business properties
Properties fronting on Streets or Avenues
uncolored are restricted to dwelling use.
Those fronting on Streets or Avenues
colored brown are unrestricted

108

109

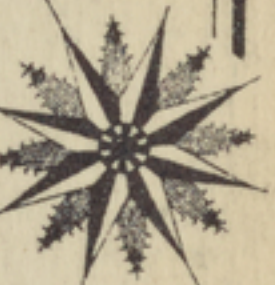

BUILDING ZONE RESTRICTIONS
HEIGHT ZONES
All properties this side of heavy line are in
restricted to 1/2 times the width of
the Street or Avenue on which they front


PART OF
SECTION 5

PLATE 107


Scale 160 Feet to the Inch

"LOUVRE FARM" John Jones Lib. 688 P. 270 Map No. 203

III

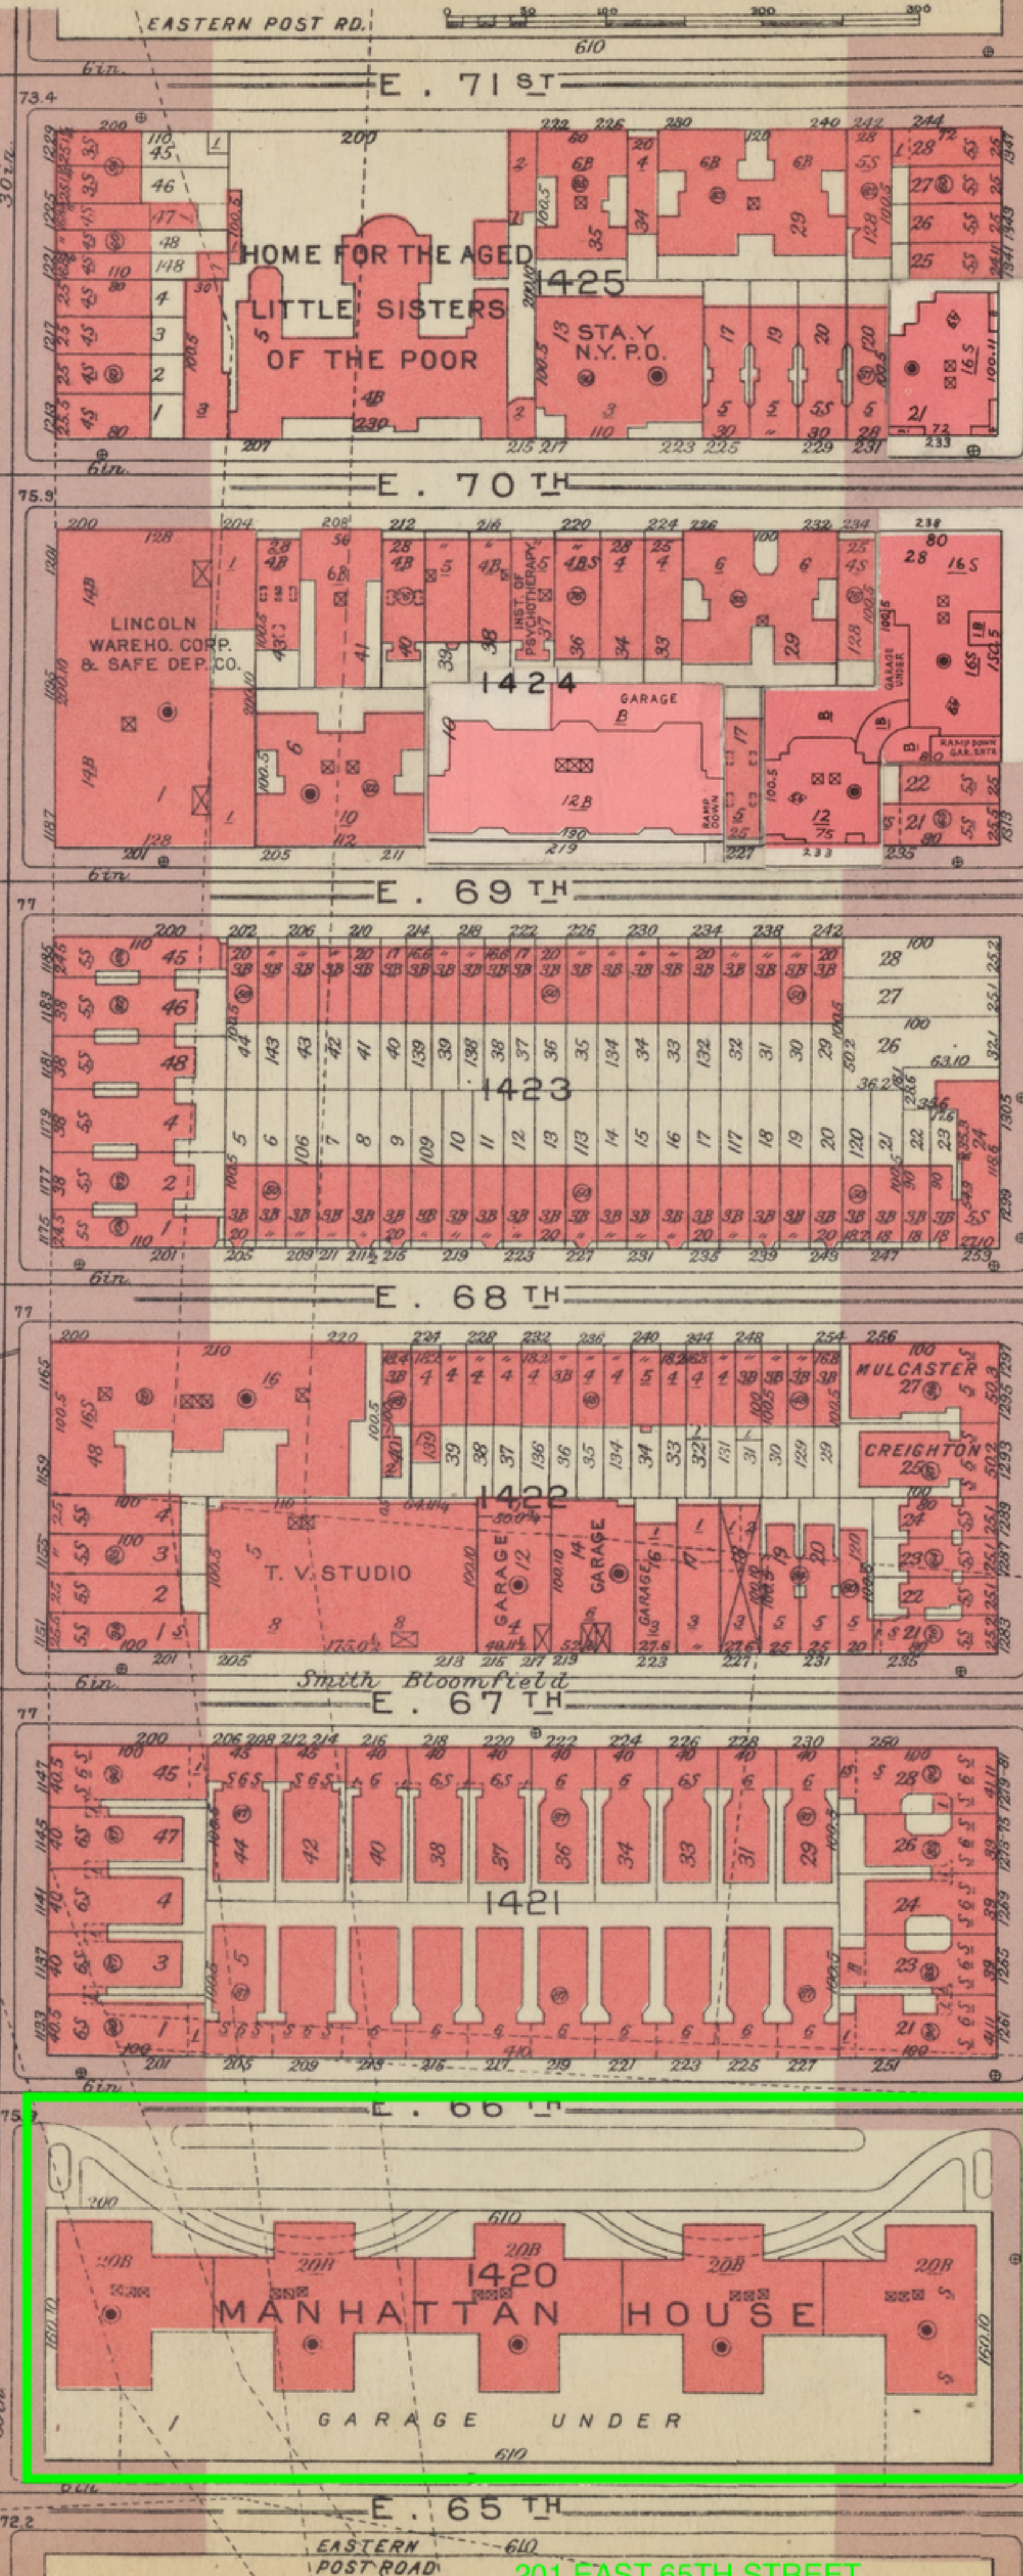


201 EAST 65TH STREET

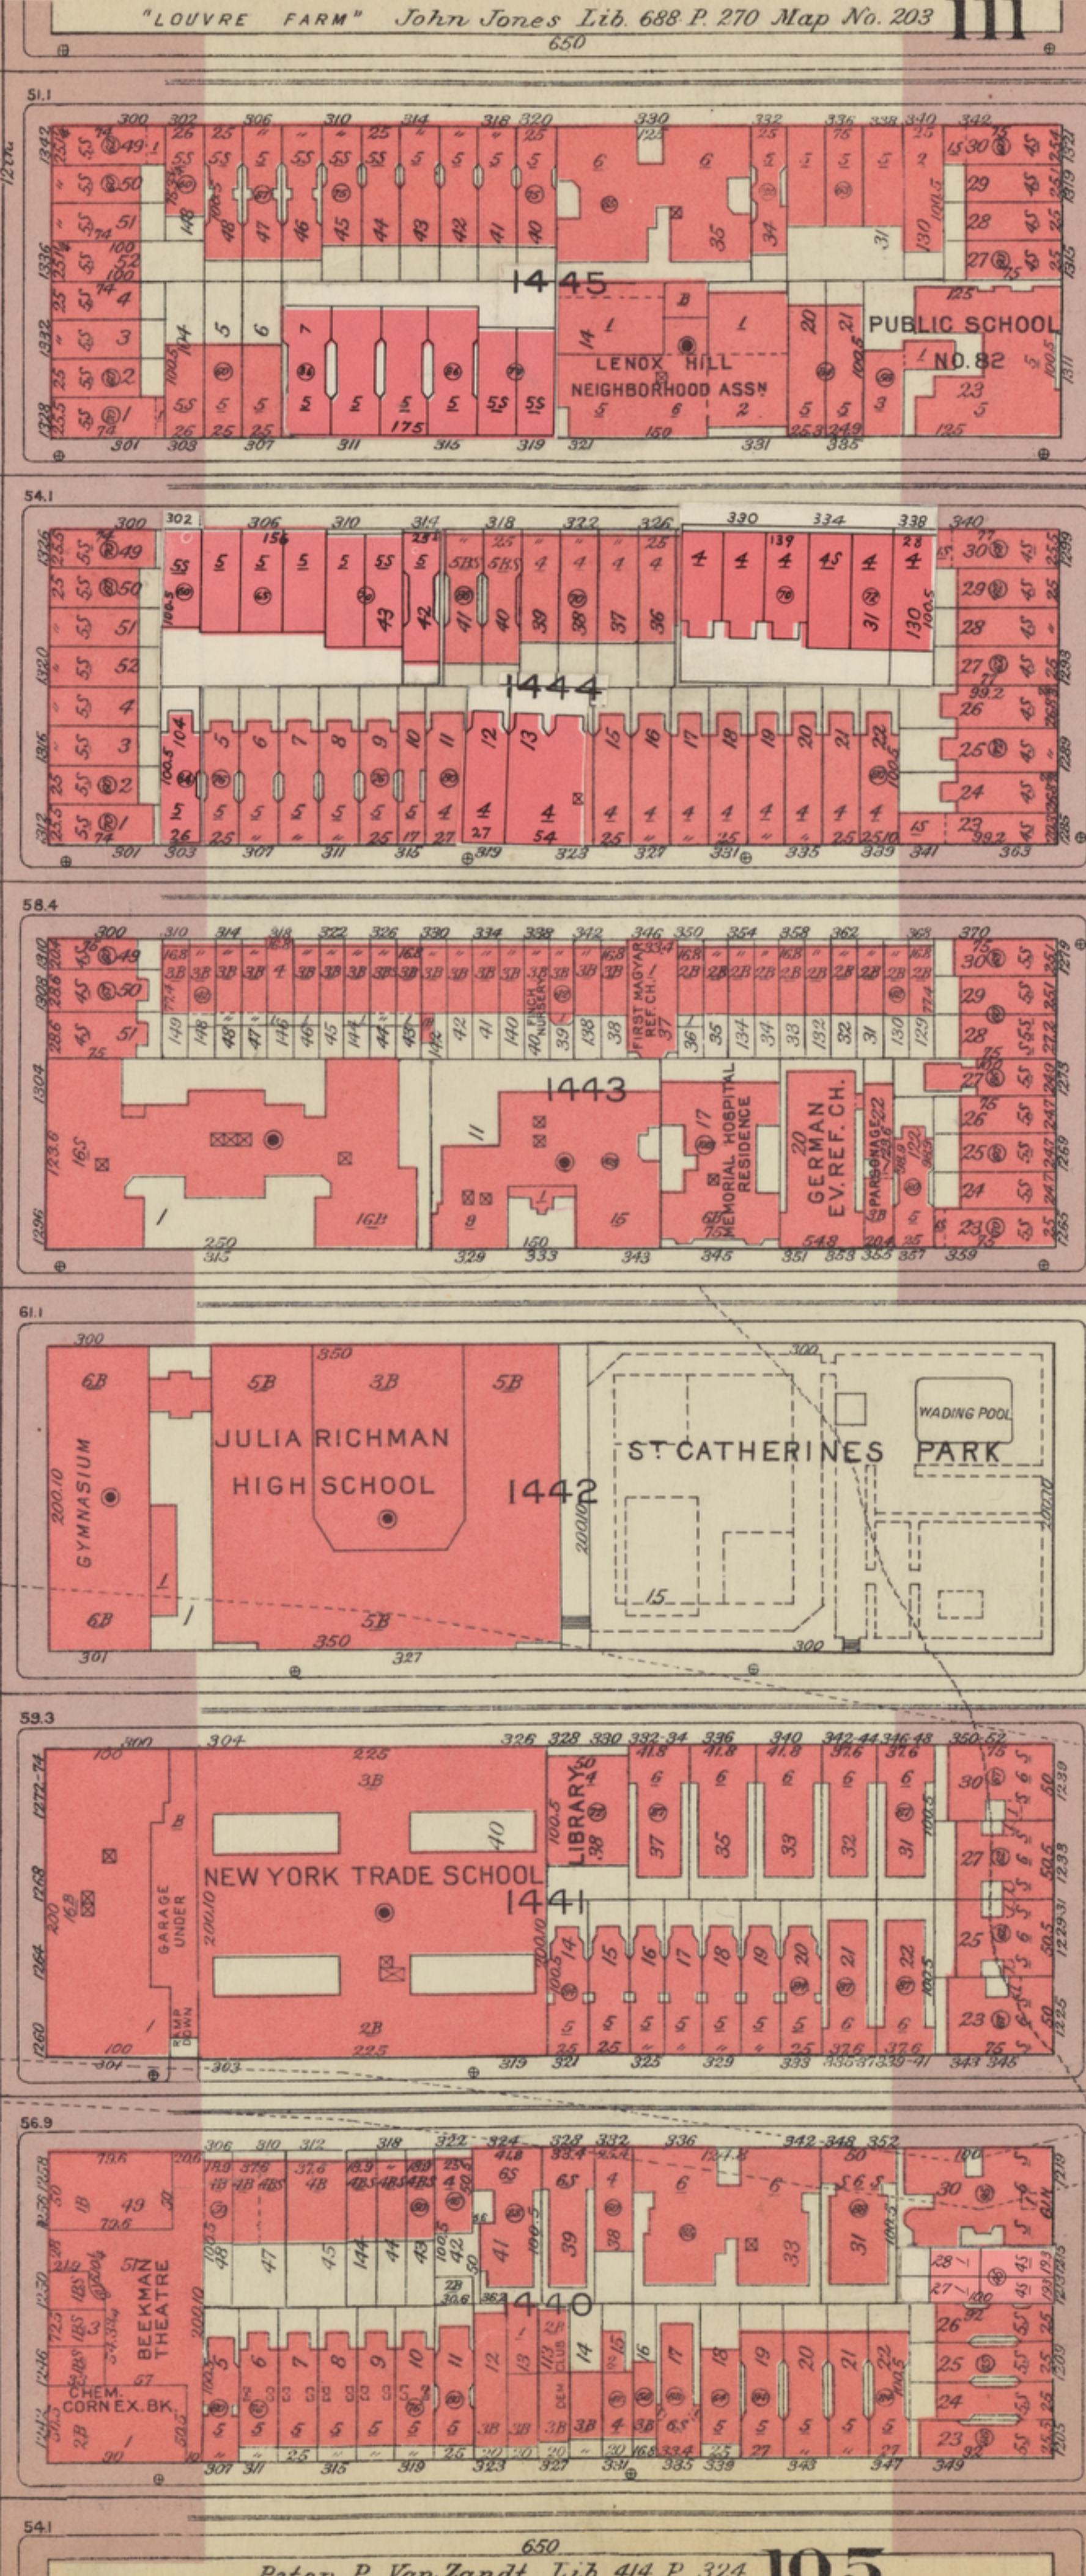

Peter P. Van Zandt Lib. 414 P. 324

105

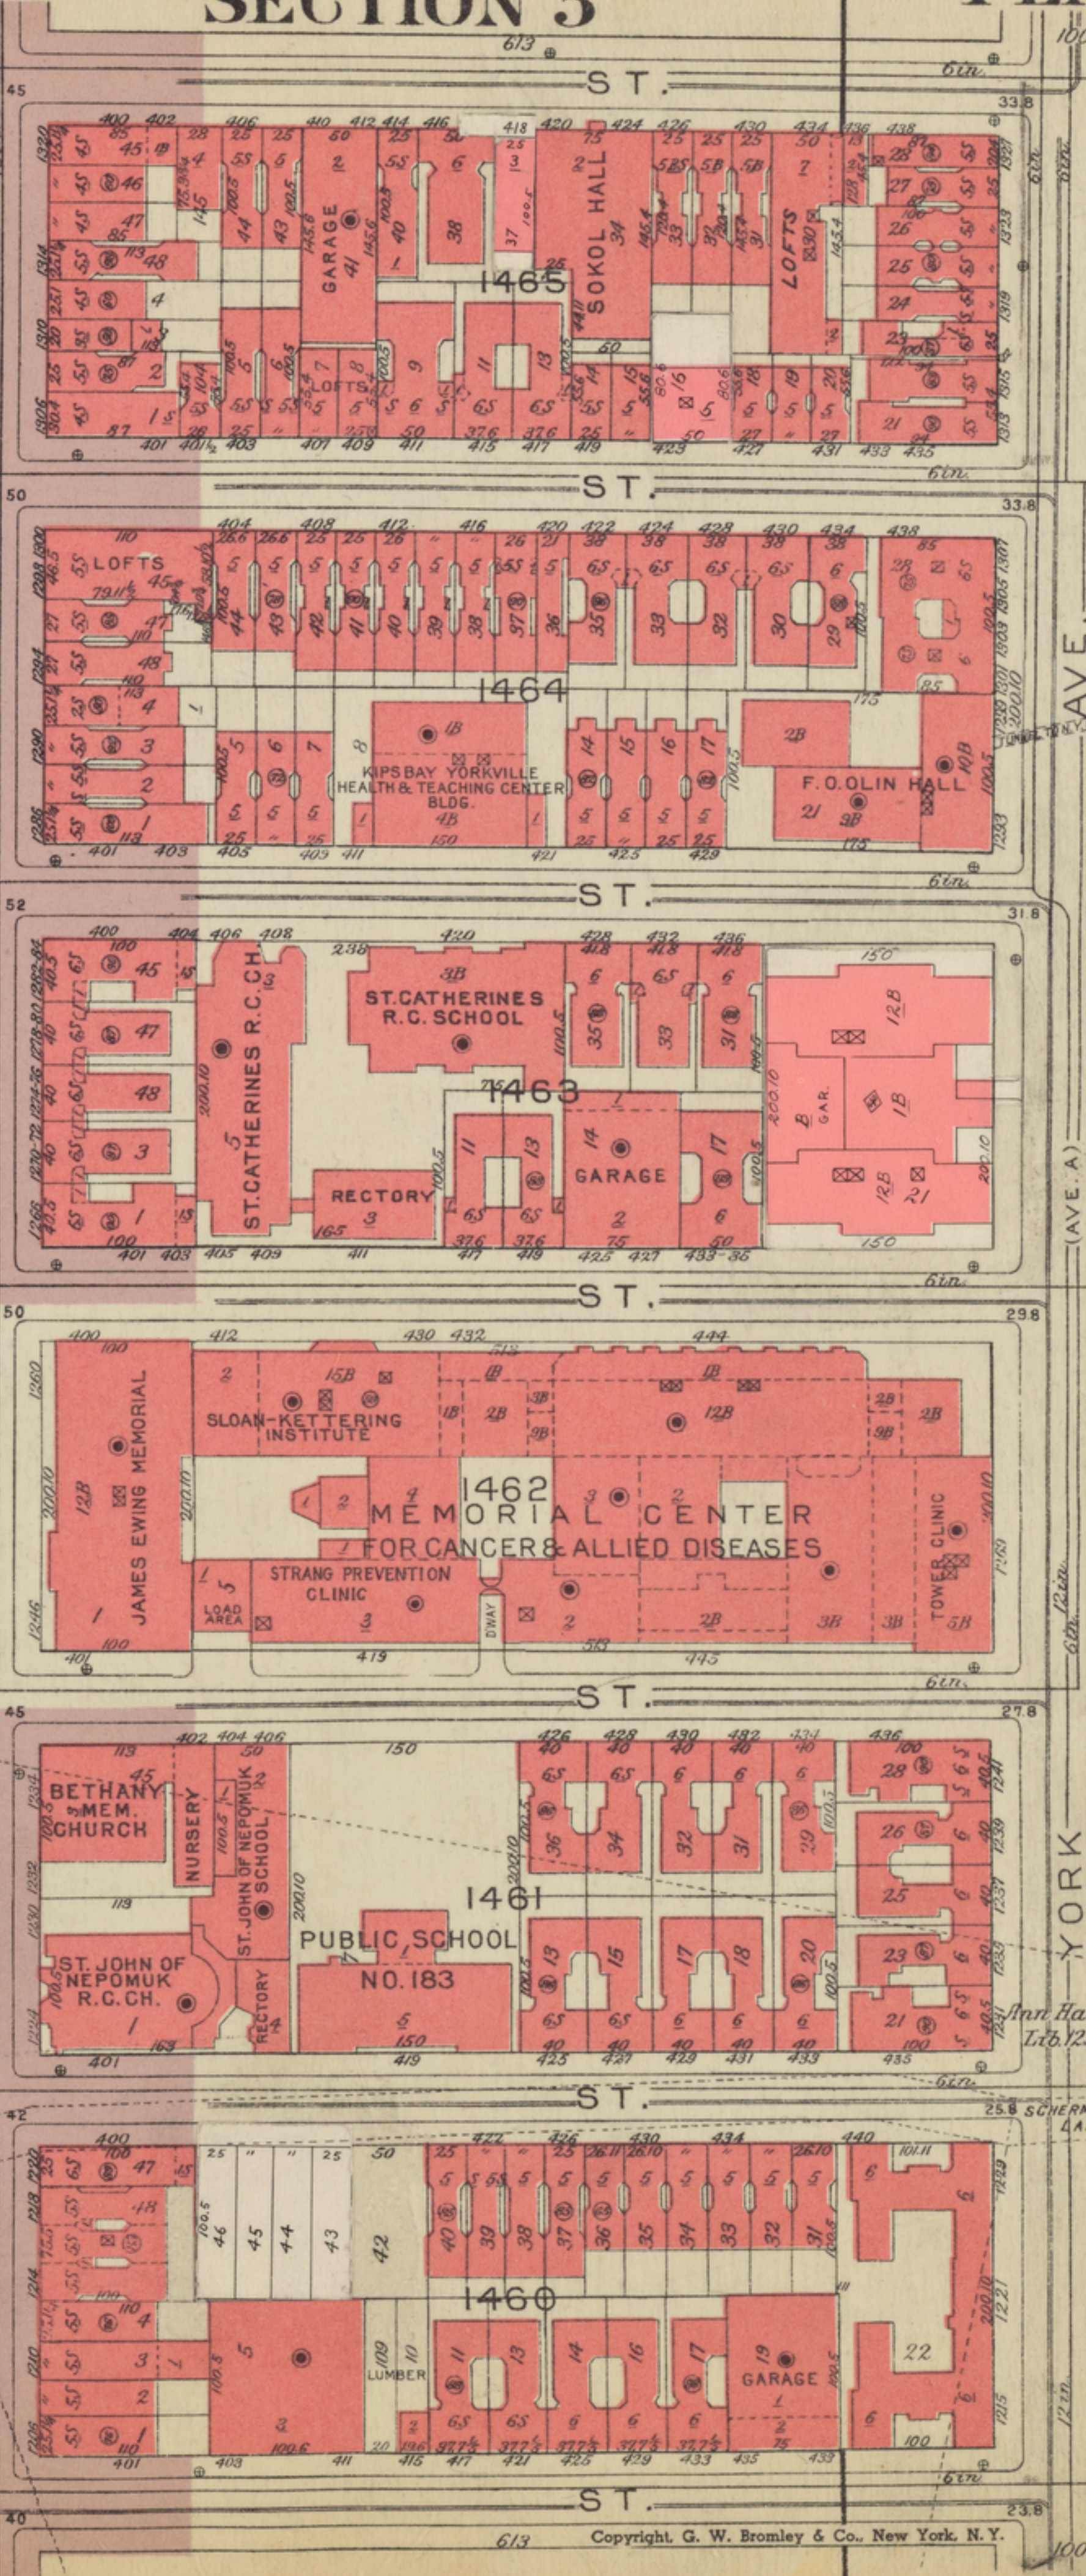

Copyright G. W. Bromley & Co., New York, N.Y.

Pl. 107 + 108 MANHATTAN 1955