






PETER PENNOYER ARCHITECTS
136 Madison Avenue, 11th Floor, New York, New York 10016-6711

MANHATTAN COMMUNITY BOARD 8
LANDMARKS COMMITTEE PUBLIC HEARING
1060 PARK AVENUE
NOVEMBER 15, 2021

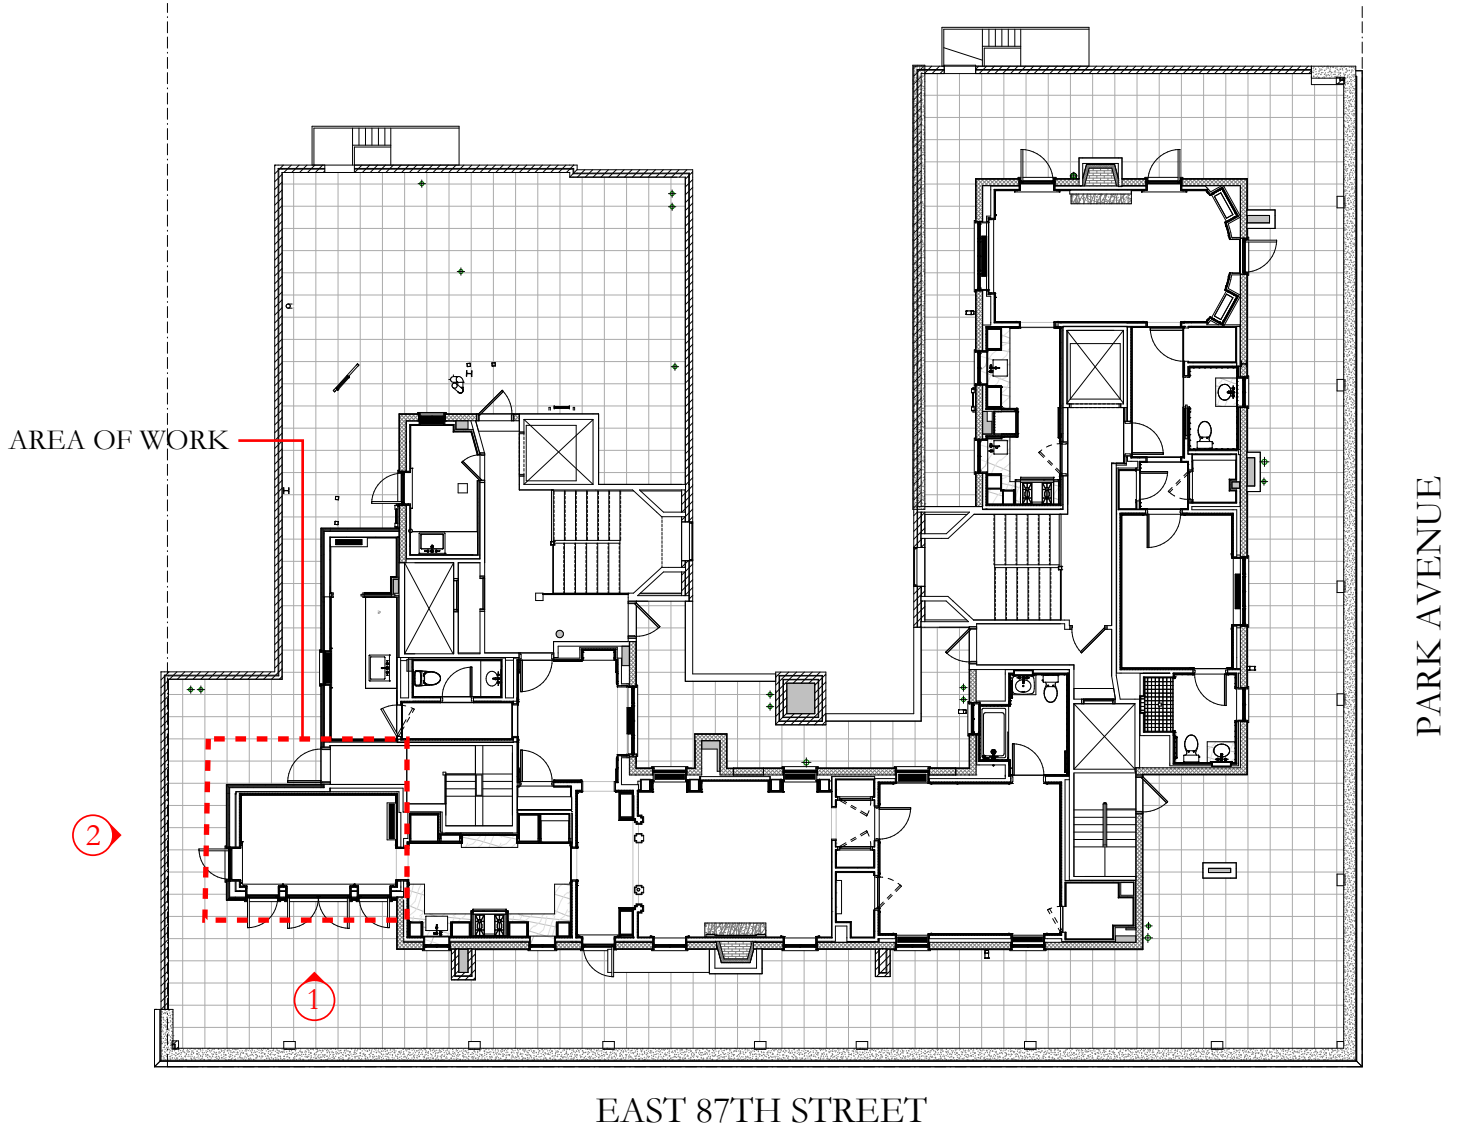

PROPOSED PENTHOUSE PLAN - 1060 PARK AVENUE
Not to Scale




PETER PENNOYER ARCHITECTS
136 Madison Avenue, 11th Floor, New York, New York 10016-6711

MANHATTAN COMMUNITY BOARD 8
LANDMARKS COMMITTEE PUBLIC HEARING
1060 PARK AVENUE
NOVEMBER 15, 2021



1 - PROPOSED SOUTH ELEVATION

Not to Scale

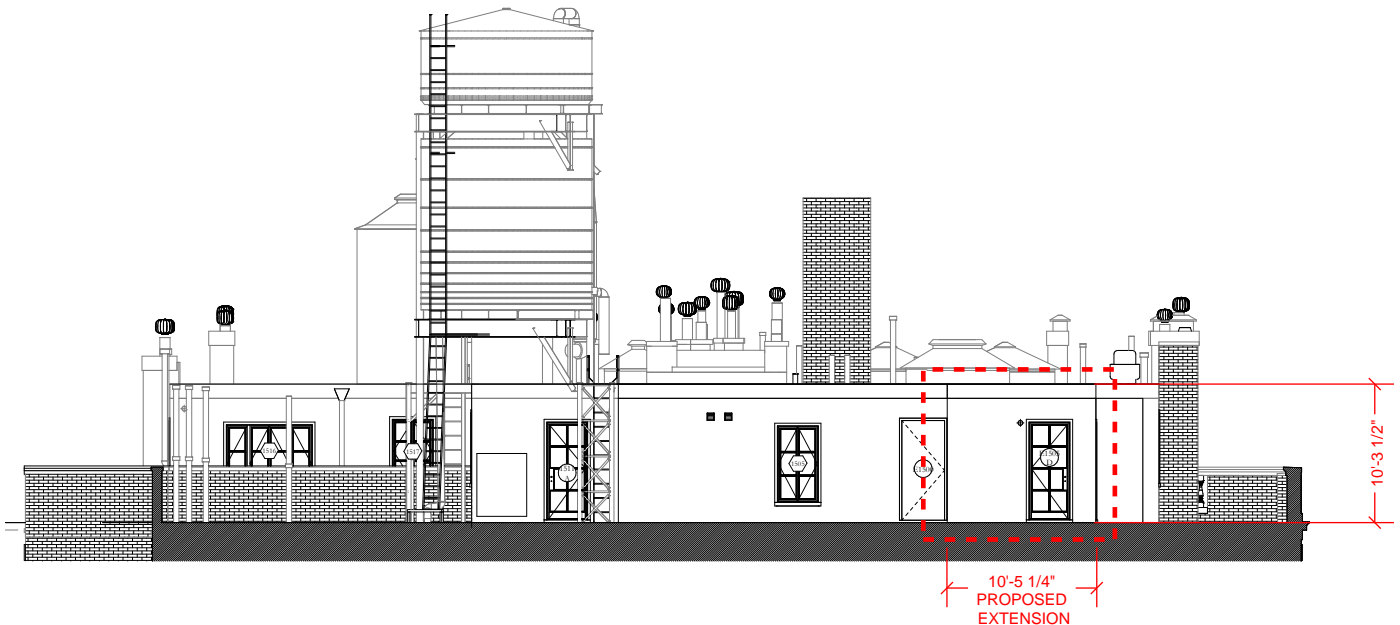

2 - PROPOSED WEST ELEVATION

Not to Scale