





1

WEST 68TH STREET PLAN

SCALE: 1/4" = 1'-0"

STEPHENBJACOBSGROUPPC

Architects and Planners
381 Park Avenue South
New York, NY 10016

PROJECT NAME / # :
EAST 68TH STREET

SKETCH
NUMBER

APPENDIX B


DRAWING TITLE:
ORNAMENT ELEVATION

DATE

03/04/21

SHEET
REF.

1132-a200_elevations_1-24-2022

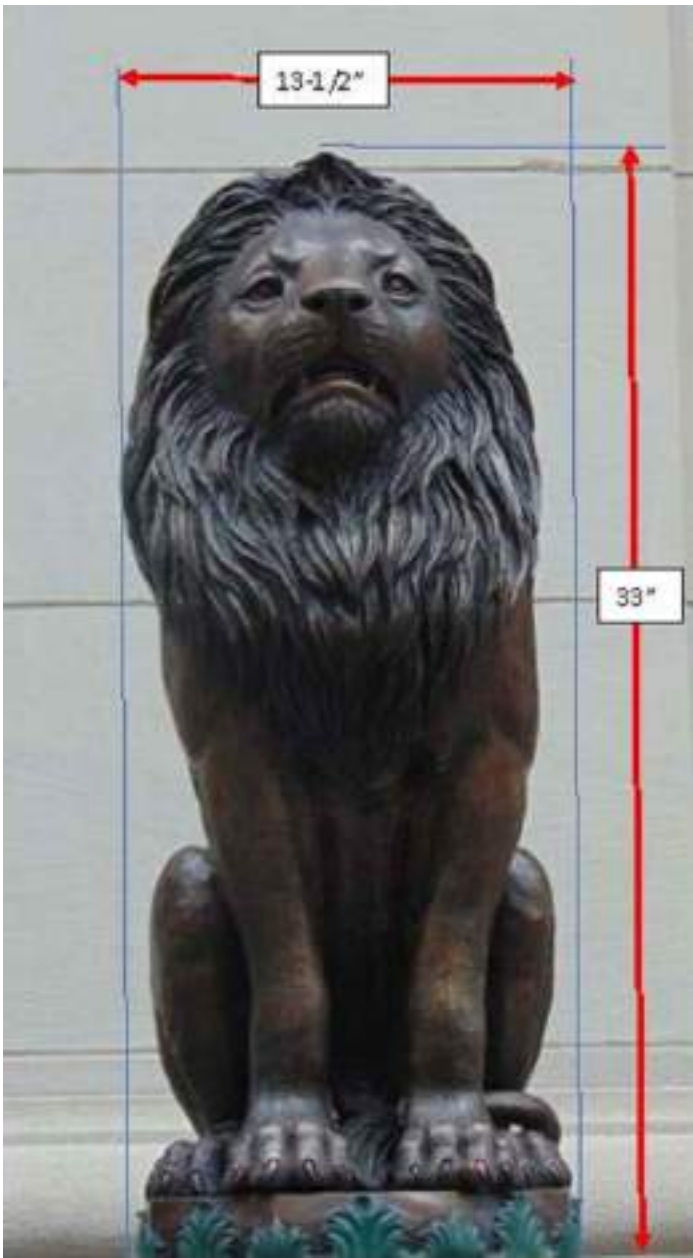

The lions are 100% bronze, made in Thailand for the US importer, Bronzeman. They are not antique pieces.


2 PROPOSED BRONZE ORNAMENT PHOTO ELEVATION
SCALE: NTS




1 WEST 68TH STREET PHOTO
SCALE: NTS

STEPHENBJACOBSGROUPPC
Architects and Planners
381 Park Avenue South
New York, NY 10016

PROJECT NAME / # : EAST 68TH STREET	SKETCH NUMBER	APPENDIX A-2
DRAWING TITLE: ORNAMENT ELEVATION	DATE	08/11/21
	SHEET REF.	1132-a200_elevations_lions

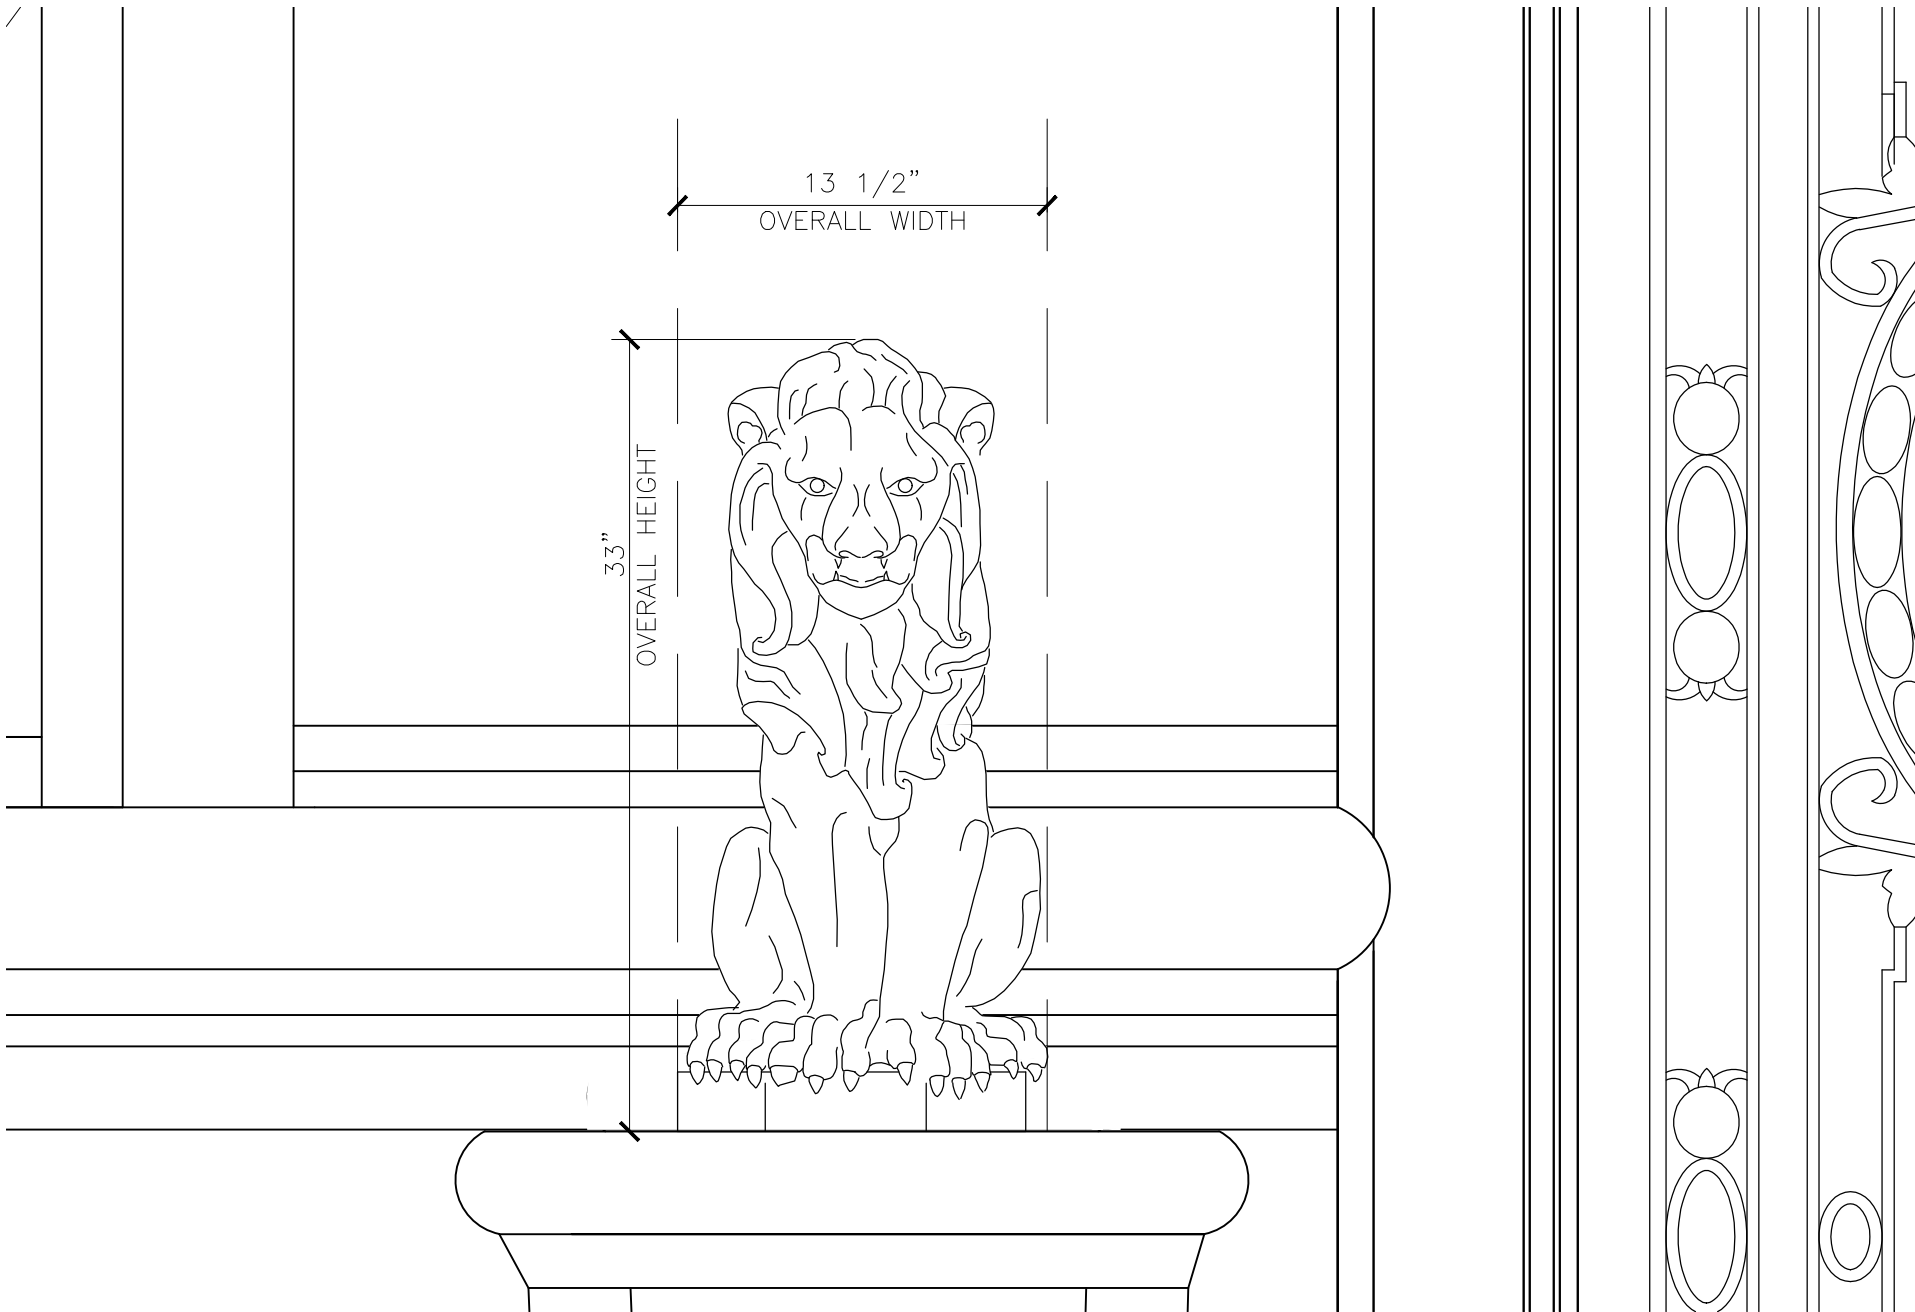

2 WEST 68TH STREET PLAN
SCALE:

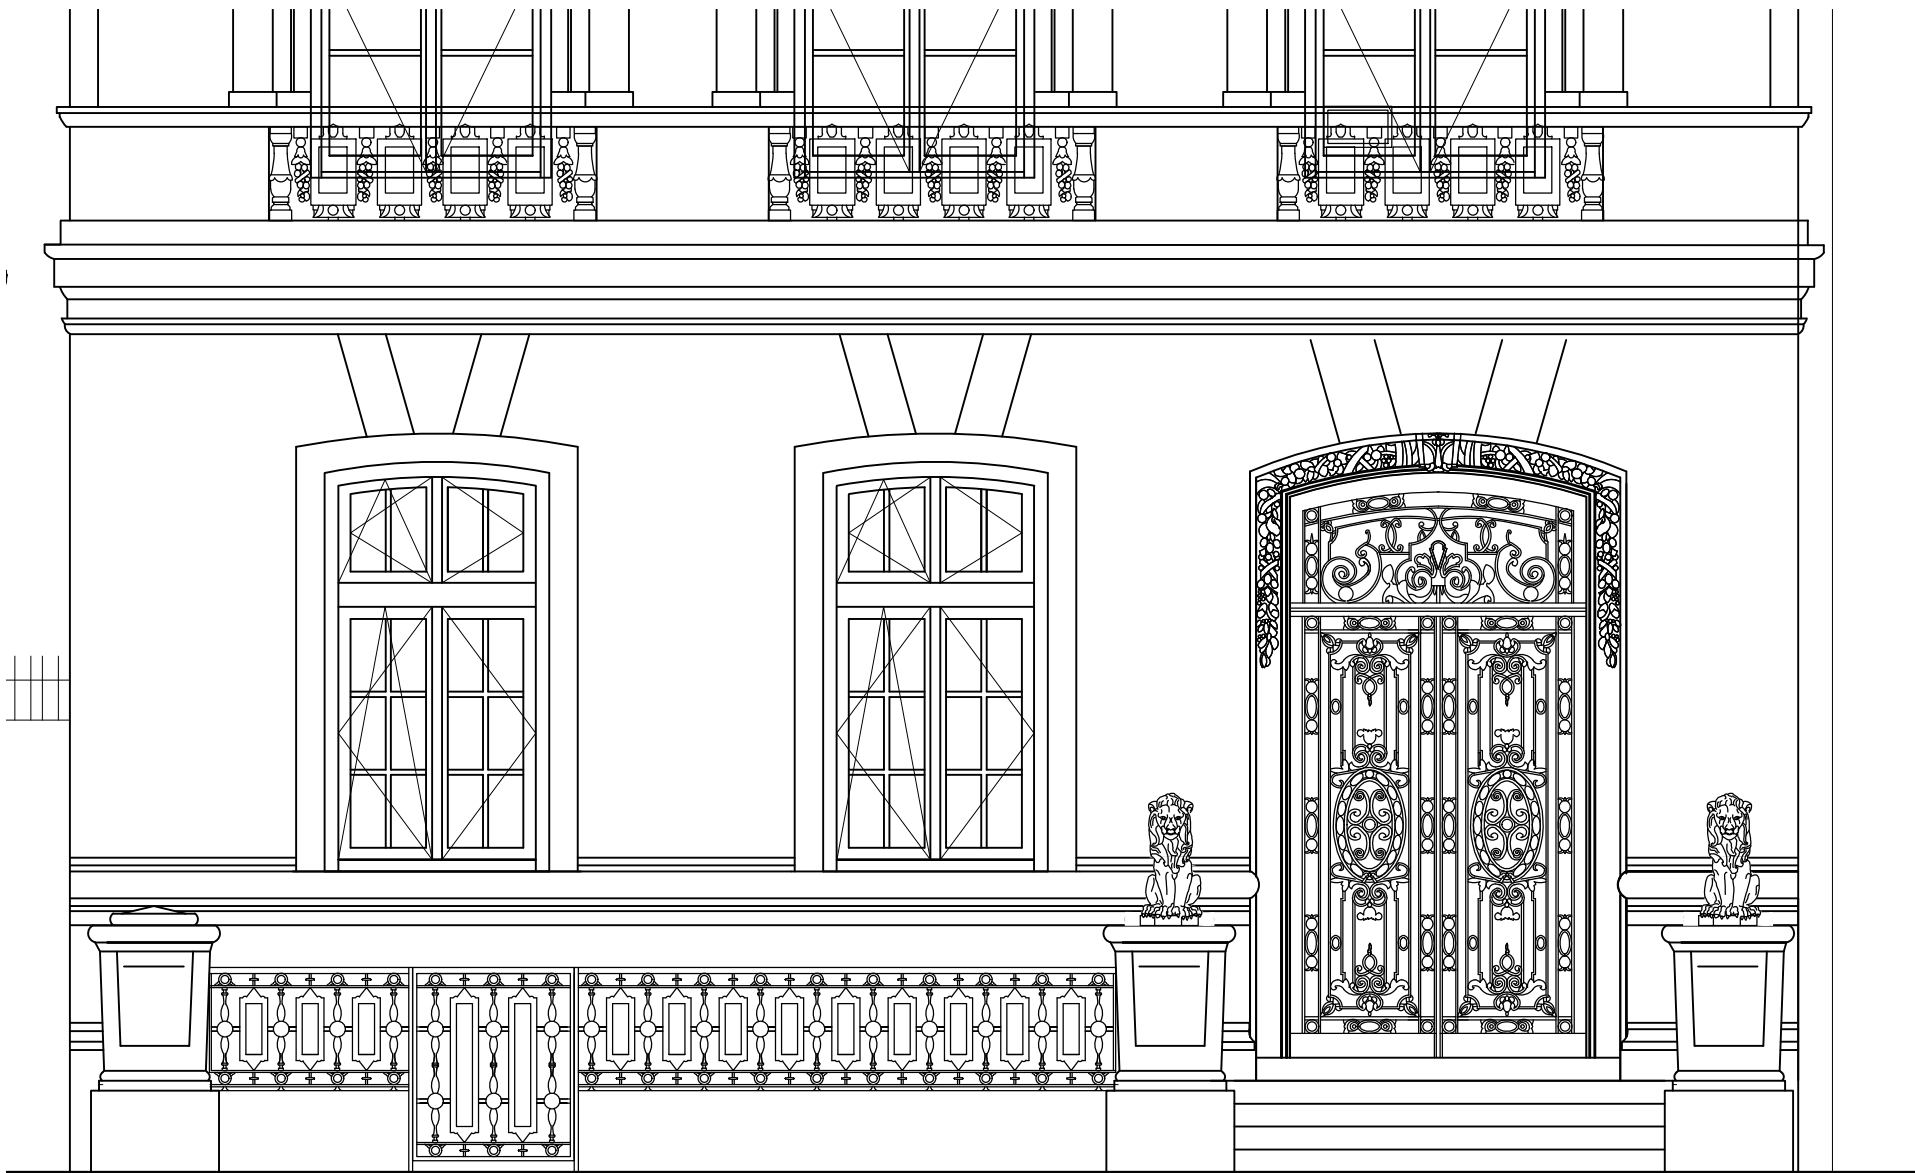

1 WEST 68TH STREET PLAN
SCALE: 1/4" = 1'-0"

STEPHENBJACOBSGROUPPC

Architects and Planners
381 Park Avenue South
New York, NY 10016

PROJECT NAME / # : EAST 68TH STREET	SKETCH NUMBER	APPENDIX A-1
DRAWING TITLE: ORNAMENT ELEVATION	DATE	08/11/21
	SHEET REF.	1132-a200_elevations_lions

2 EAST 67TH STREET



2 EAST 67TH STREET




136 EAST 71ST STREET



45 EAST 67TH STREET






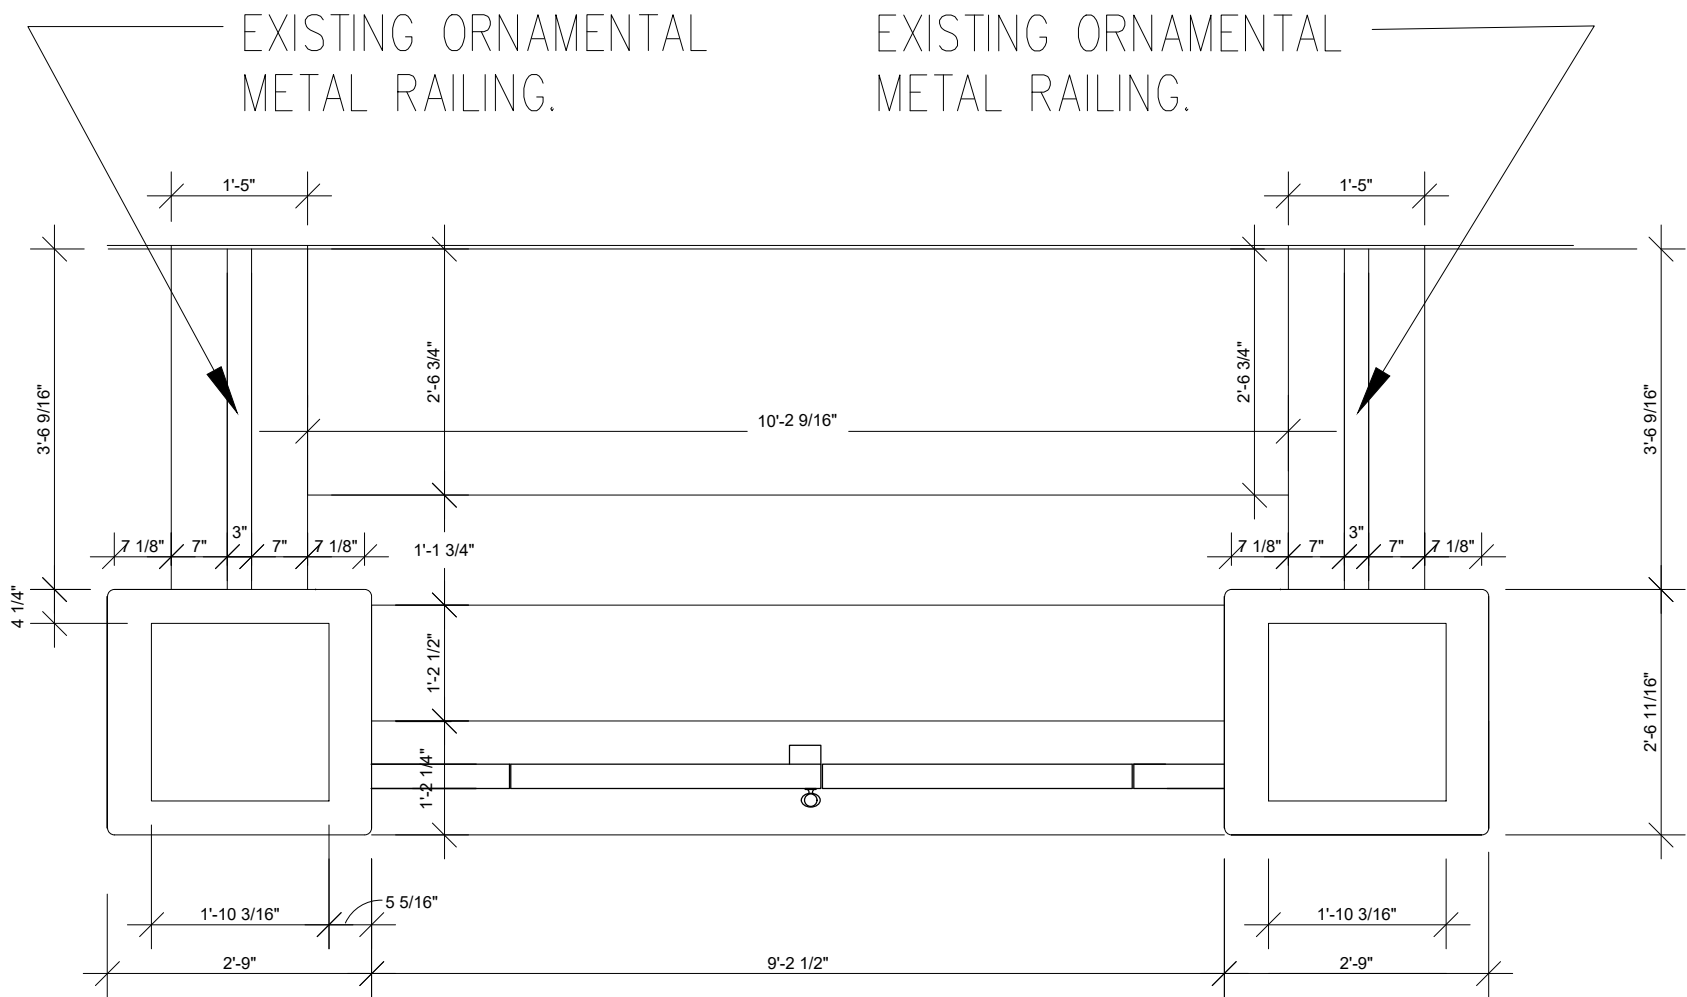

1

WEST 68TH STREET PLAN

SCALE: 1 1/2" = 1'-0"

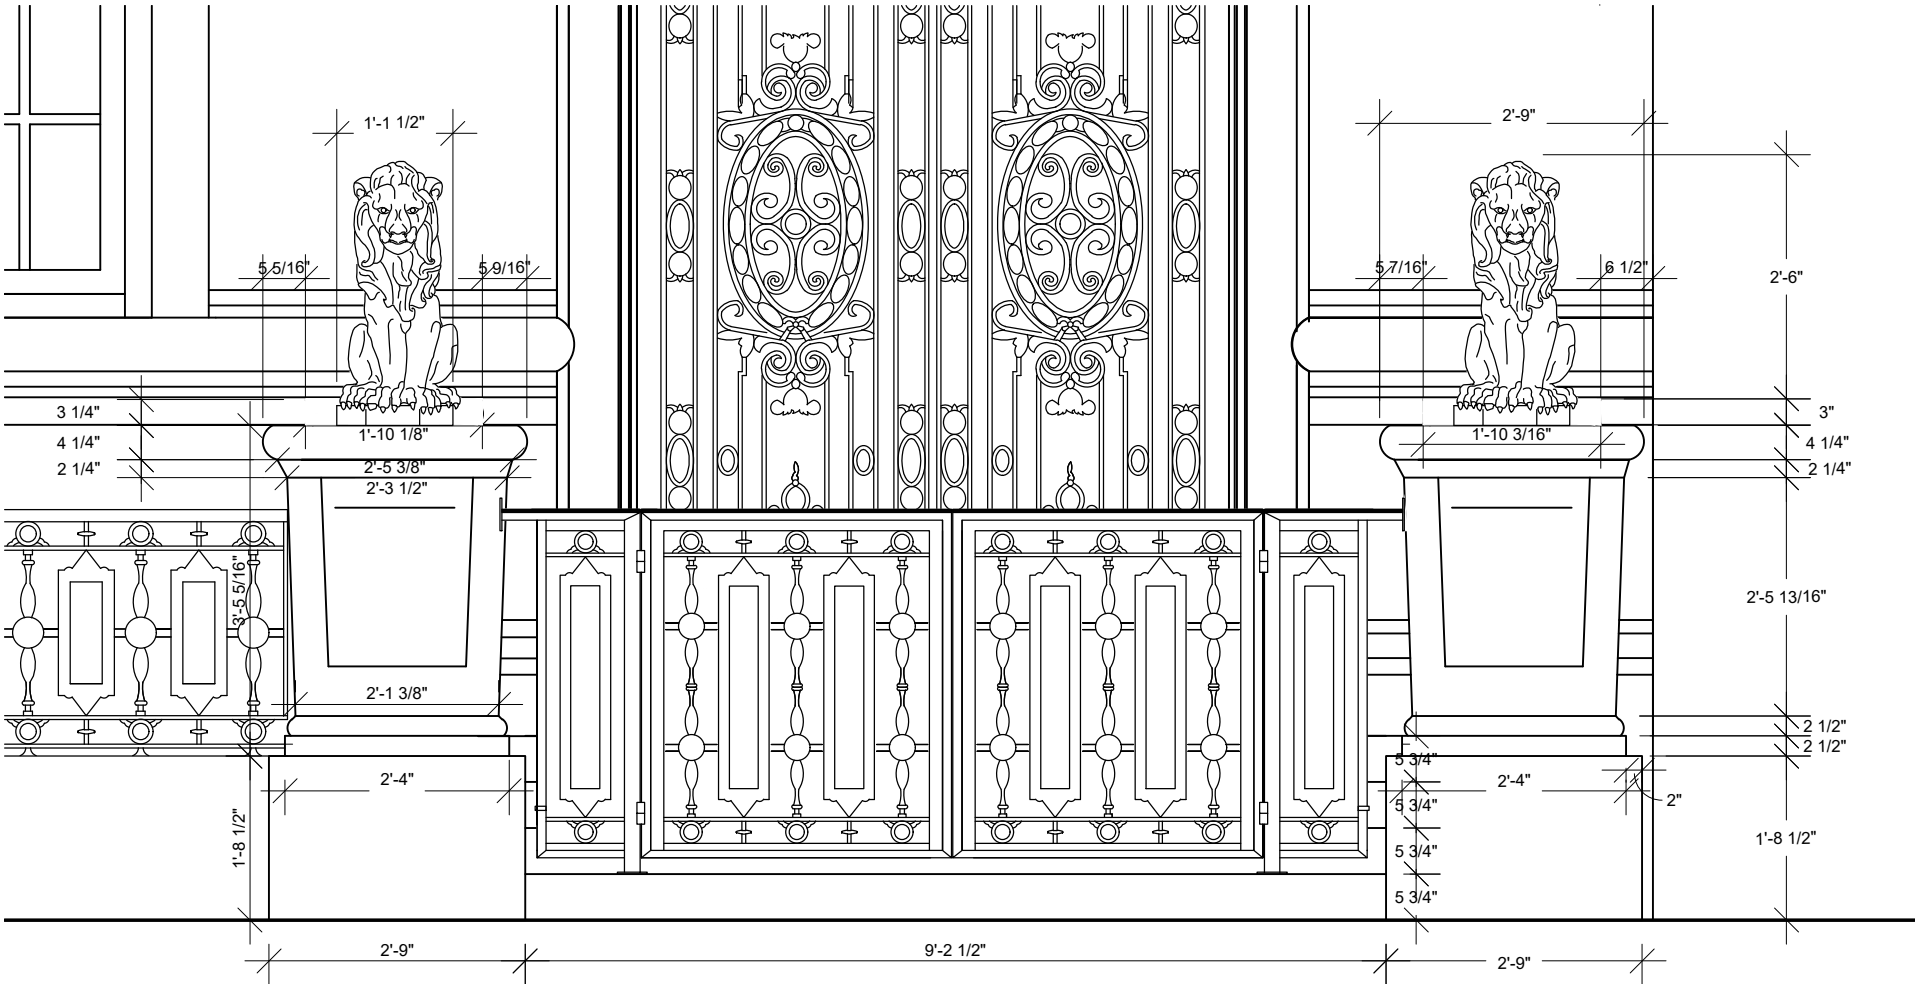

2

WEST 68TH STREET PLAN

SCALE: 1 1/2" = 1'-0"

STEPHENBJACOBSGROUPPC

Architects and Planners
381 Park Avenue South
New York, NY 10016

PROJECT NAME / # :
EAST 68TH STREET

DRAWING TITLE:
ORNAMENT ELEVATION

SKETCH
NUMBER


APPENDIX B-1

DATE

01/19/22

SHEET
REF.


1132-a200_elevations_1-24-2022

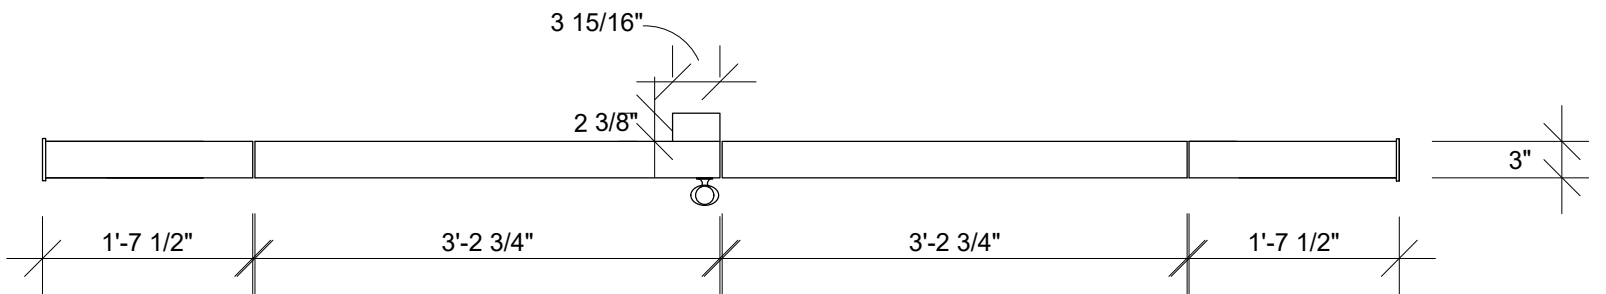

1

WEST 68TH STREET GATE ELEVATION

SCALE: 1 1/2" = 1'-0"

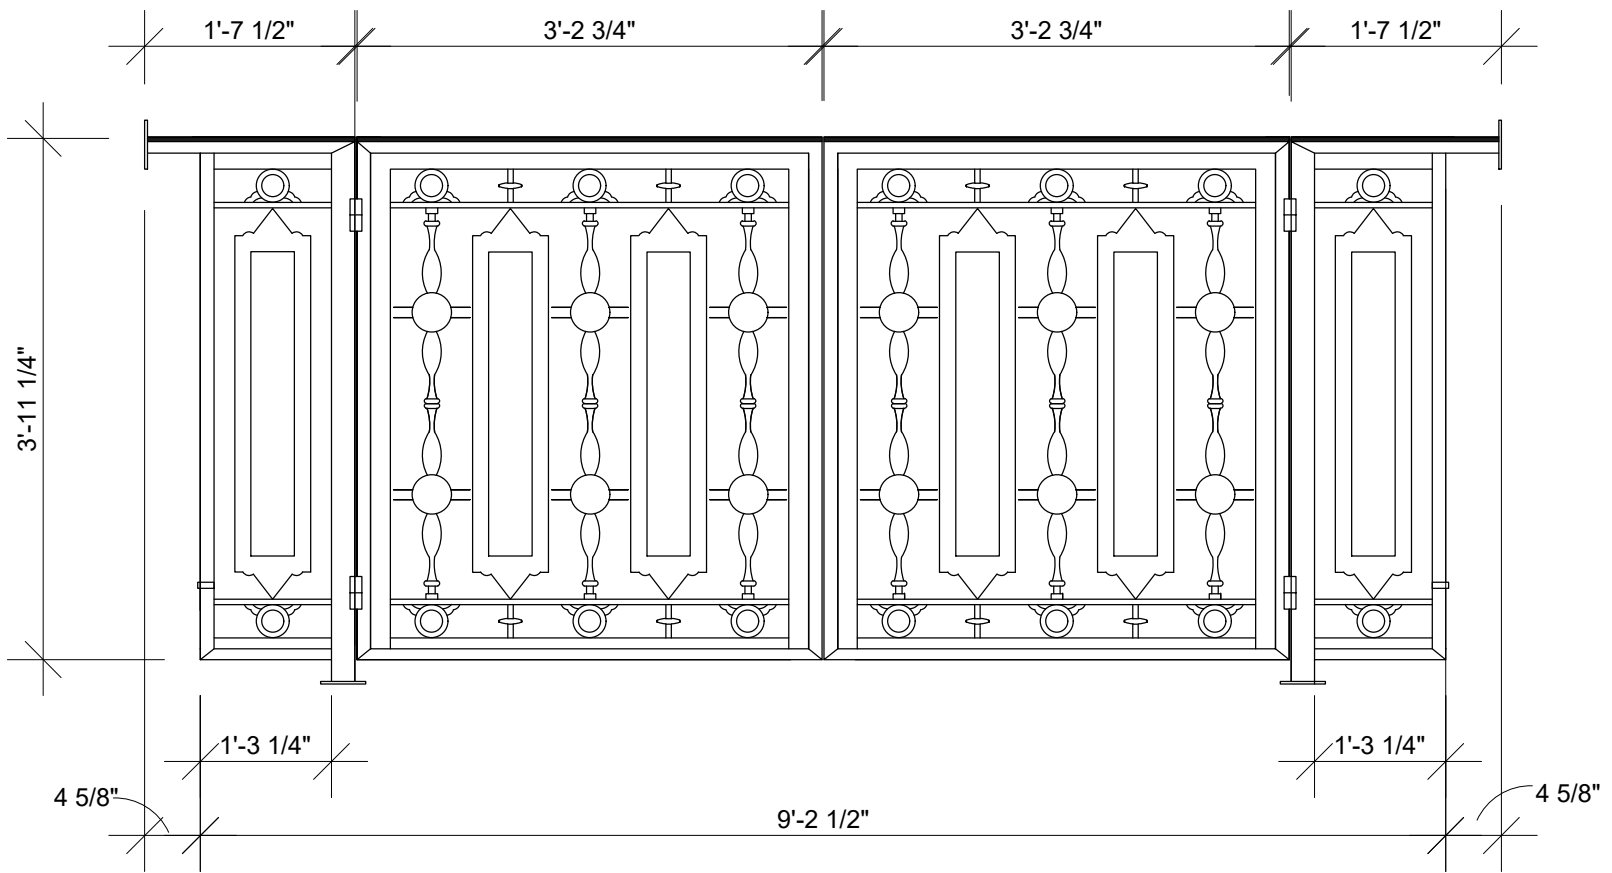

2

WEST 68TH STREET GATE ELEVATION

SCALE: 3/4" = 1'-0"

STEPHENBJACOBSGROUPPC

Architects and Planners
381 Park Avenue South
New York, NY 10016

PROJECT NAME / # :
EAST 68TH STREET

DRAWING TITLE:
ORNAMENT ELEVATION

SKETCH
NUMBER

APPENDIX L-1

DATE

01/21/22

SHEET
REF.

1132-a200_elevations_1-24-2022

48 EAST 65TH STREET





10 28 2021

10 EAST 68TH STREET



BUILDING SPRINKLERED
IN STAIRWELLS
AND HALLWAYS



10 28 2021

8 EAST 68TH STREET



10 28 2021

46 EAST 66TH STREET



10 28 2021

8 EAST 67TH STREET