



1014 Fifth Avenue

11/07/2022


1.0 Proposed elevations

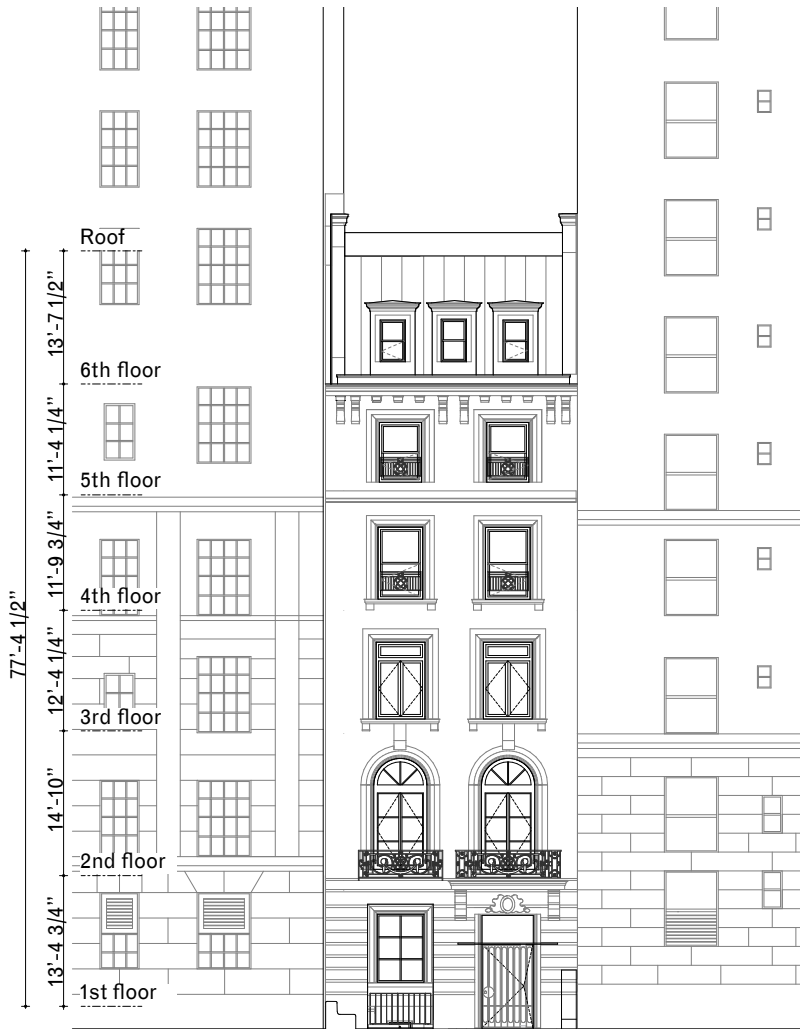

West elevation

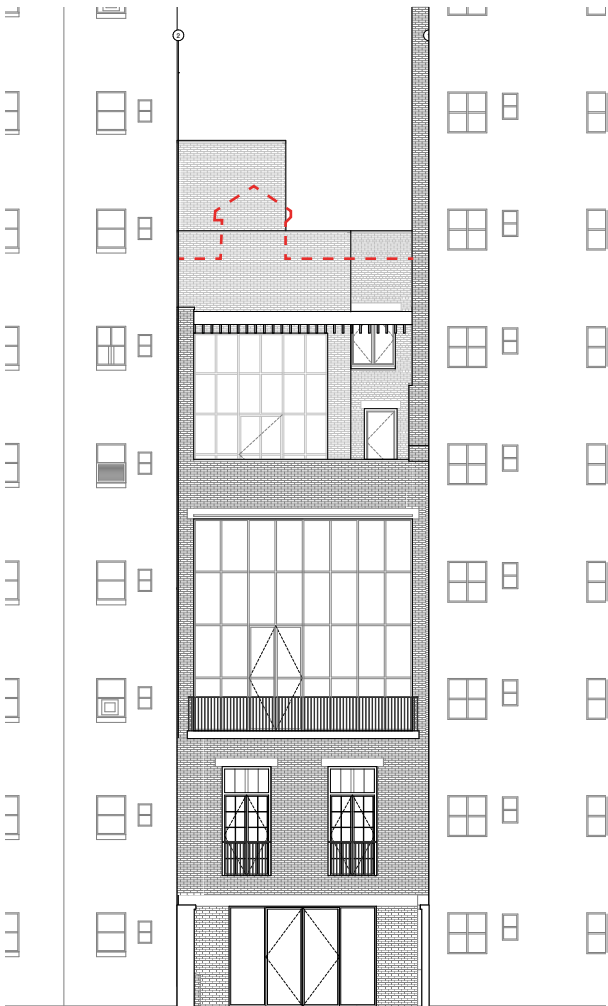

East elevation

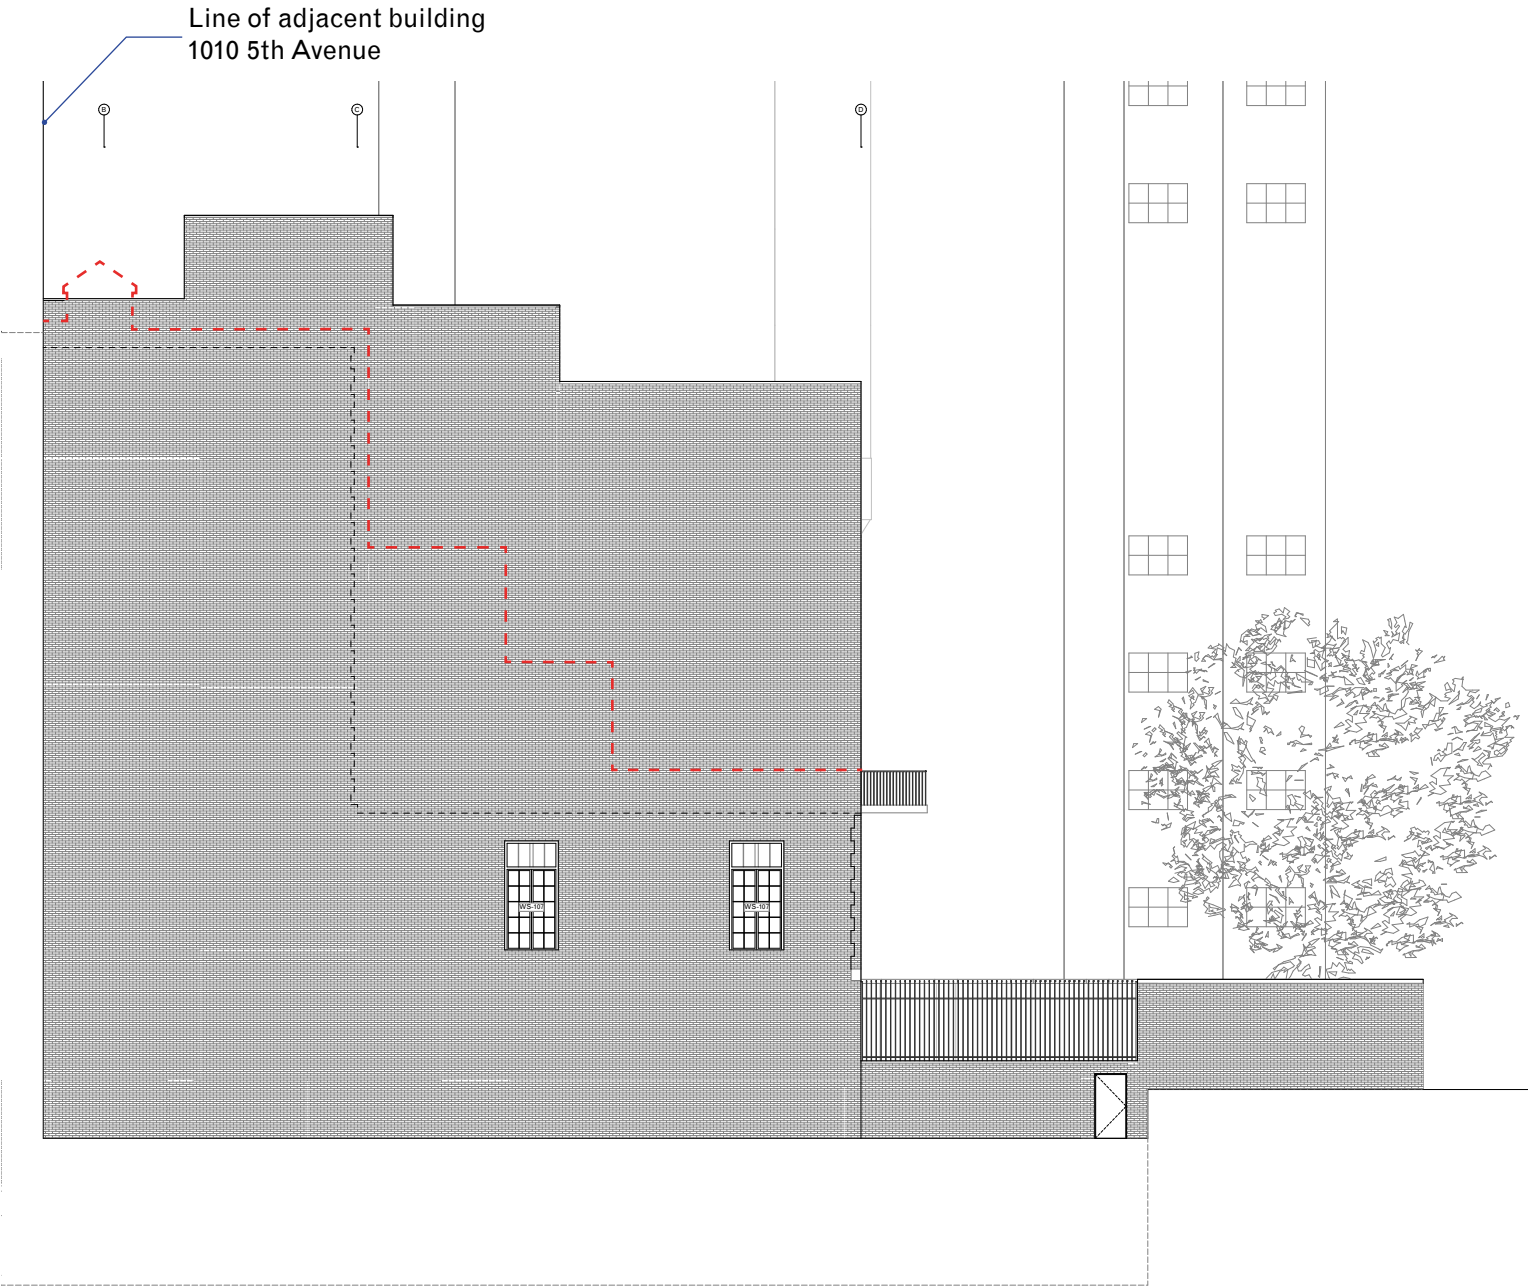


Partial South elevation

-- -- Outline of existing building


An association between David Chipperfield Architects, Paratus Group and Karo Architects

2.0 Proposed plans

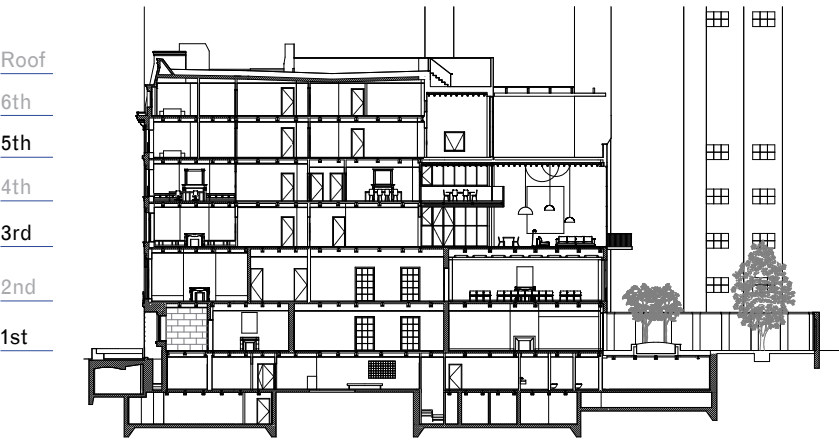


Section A


-- Outline of proposed alteration

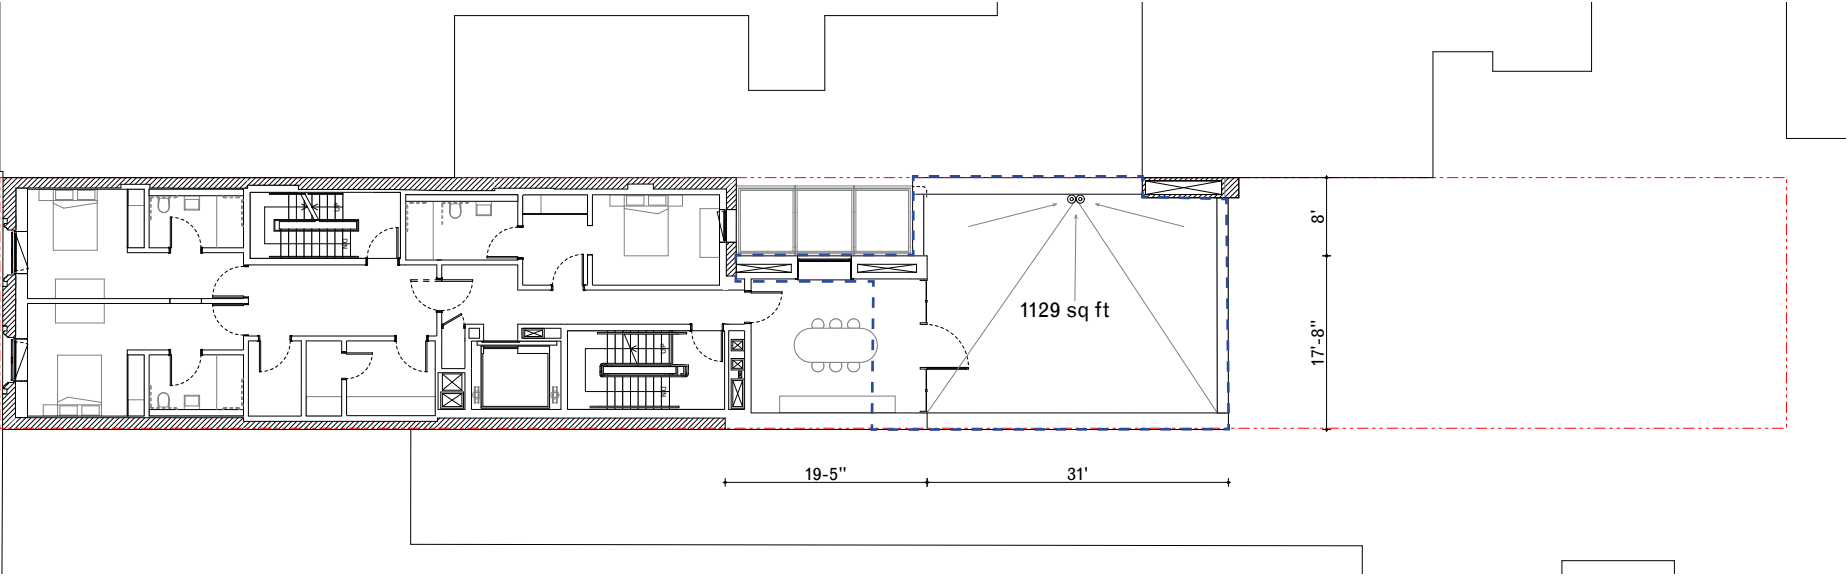

Fifth floor

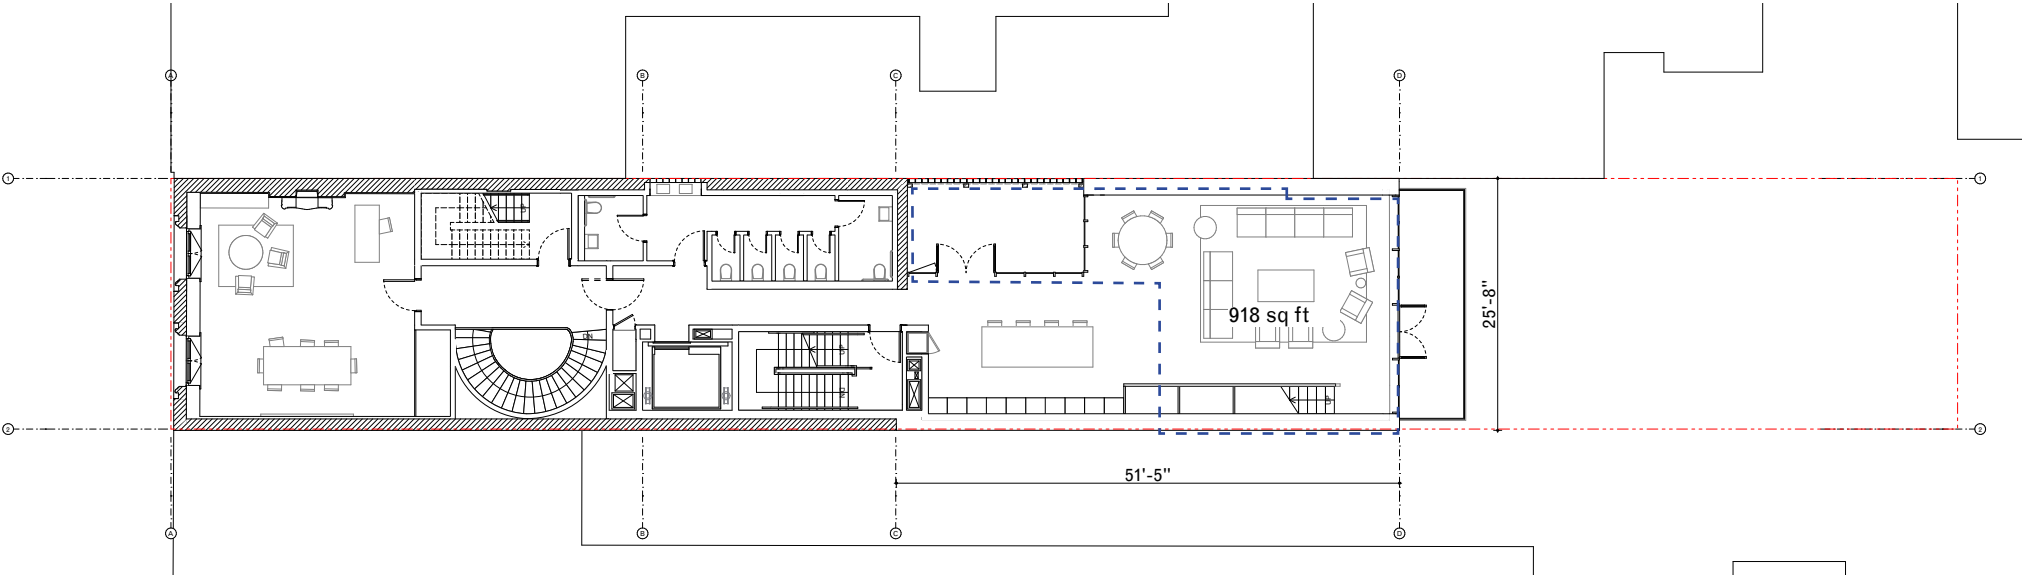

Third floor

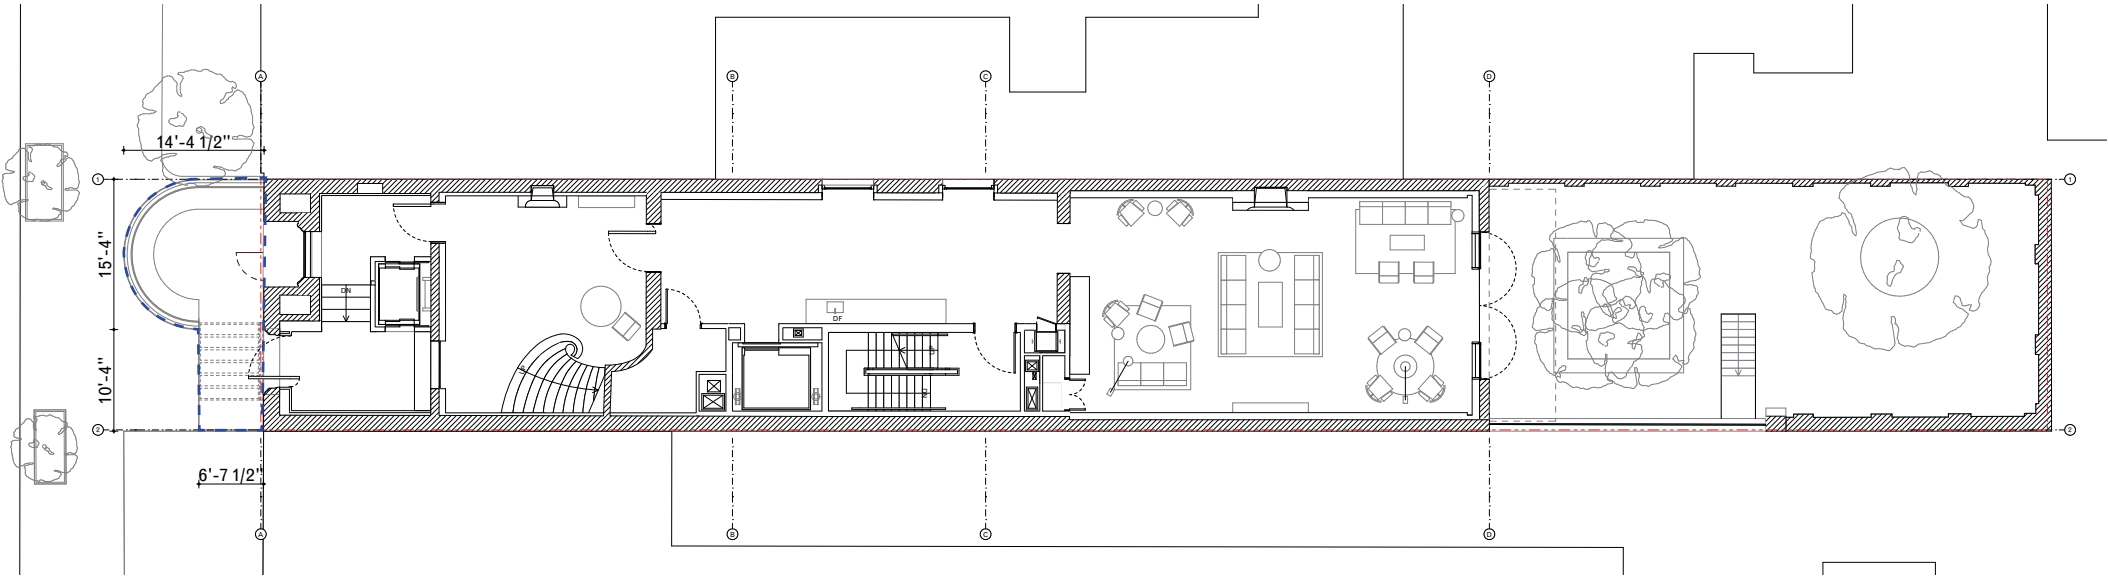

First floor

3.0 Proposed site plan

