




PLAN  
SHOWING LOCATION OF  
**PROPOSED PLANTED AREA INCLUDING FENCE**  
TO BE LOCATED AT  
**1143 5TH AVENUE**  
BOROUGH OF MANHATTAN  
TO ACCOMPANY APPLICATION  
DATED 11/27/2023  
OF  
**1143 FIFTH LLC**  
TO THE  
DEPARTMENT OF TRANSPORTATION  
CITY OF NEW YORK  
BY: *Stephen D. Gallira*  
STEPHEN D. GALLIRA, OWNER'S REPRESENTATIVE, APPLICANT  
ZONING INFORMATION:  
BLOCK: 1507  
LOT: 4  
ZONING DISTRICT: R10 ; SPECIAL PARK IMPROVEMENT DISTRICT  
ZONING MAP: 6B  
CHARACTER OF MATERIALS:  
NEW 6" CONCRETE CURB WITH 1'-0" METAL FENCING PAINTED BLACK  
COST OF REMOVAL AND RESTORATION:  
\$2,000.00  
NOTE: PROPOSED IMPROVEMENTS SHOWN IN **RED**

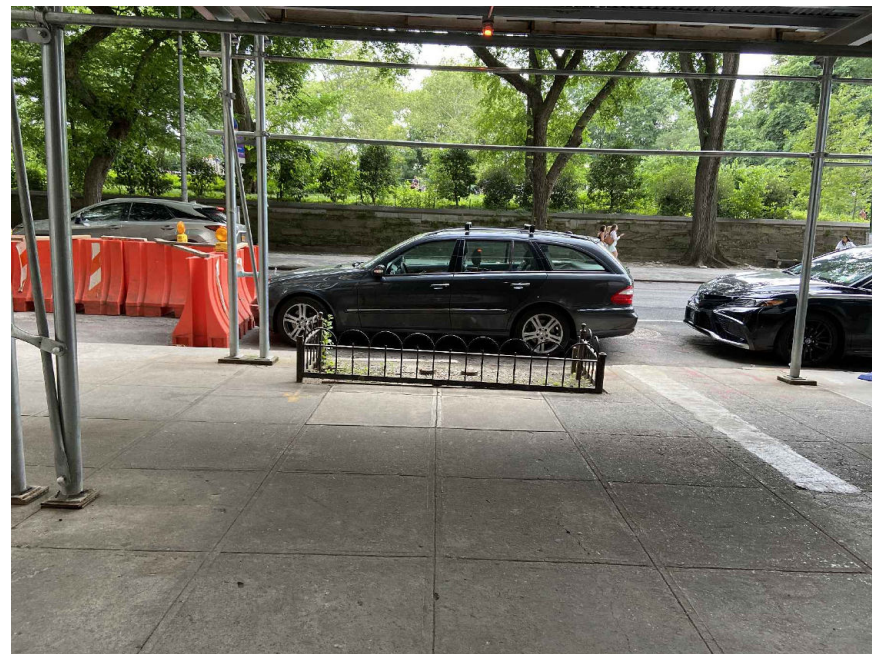

1 ELEVATION 1

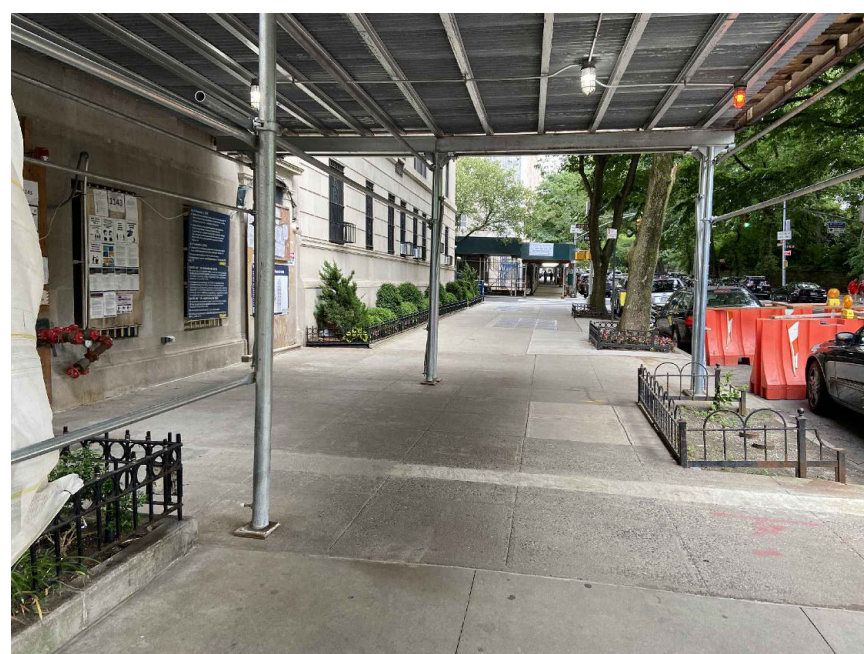

2 ELEVATION 2

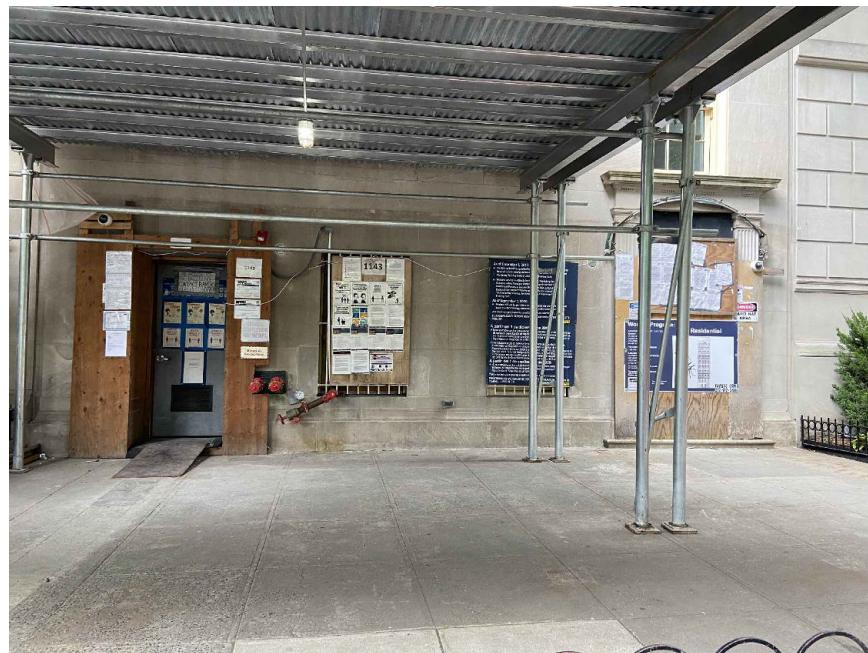


3 ELEVATION 3





4 ELEVATION 4

**DRPILLA**  
DOMINICK R. PILLA ASSOCIATES  
845.727.7793 646.307.4940  
drpilla.com drpilla-ea.com  
23 Depew Avenue 5 Columbus Circle, 8th Fl  
Nyack, NY, 10960 New York, NY, 10019  
CONSULTING ENGINEERING  
ARCHITECTURE  
SEAL AND SIGNATURE:  
  
DOMINICK R. PILLA, P.E., R.A.  
NY P.E. 074213-1 NY R.A. 027028-1  
PAGE: 1 OF 3




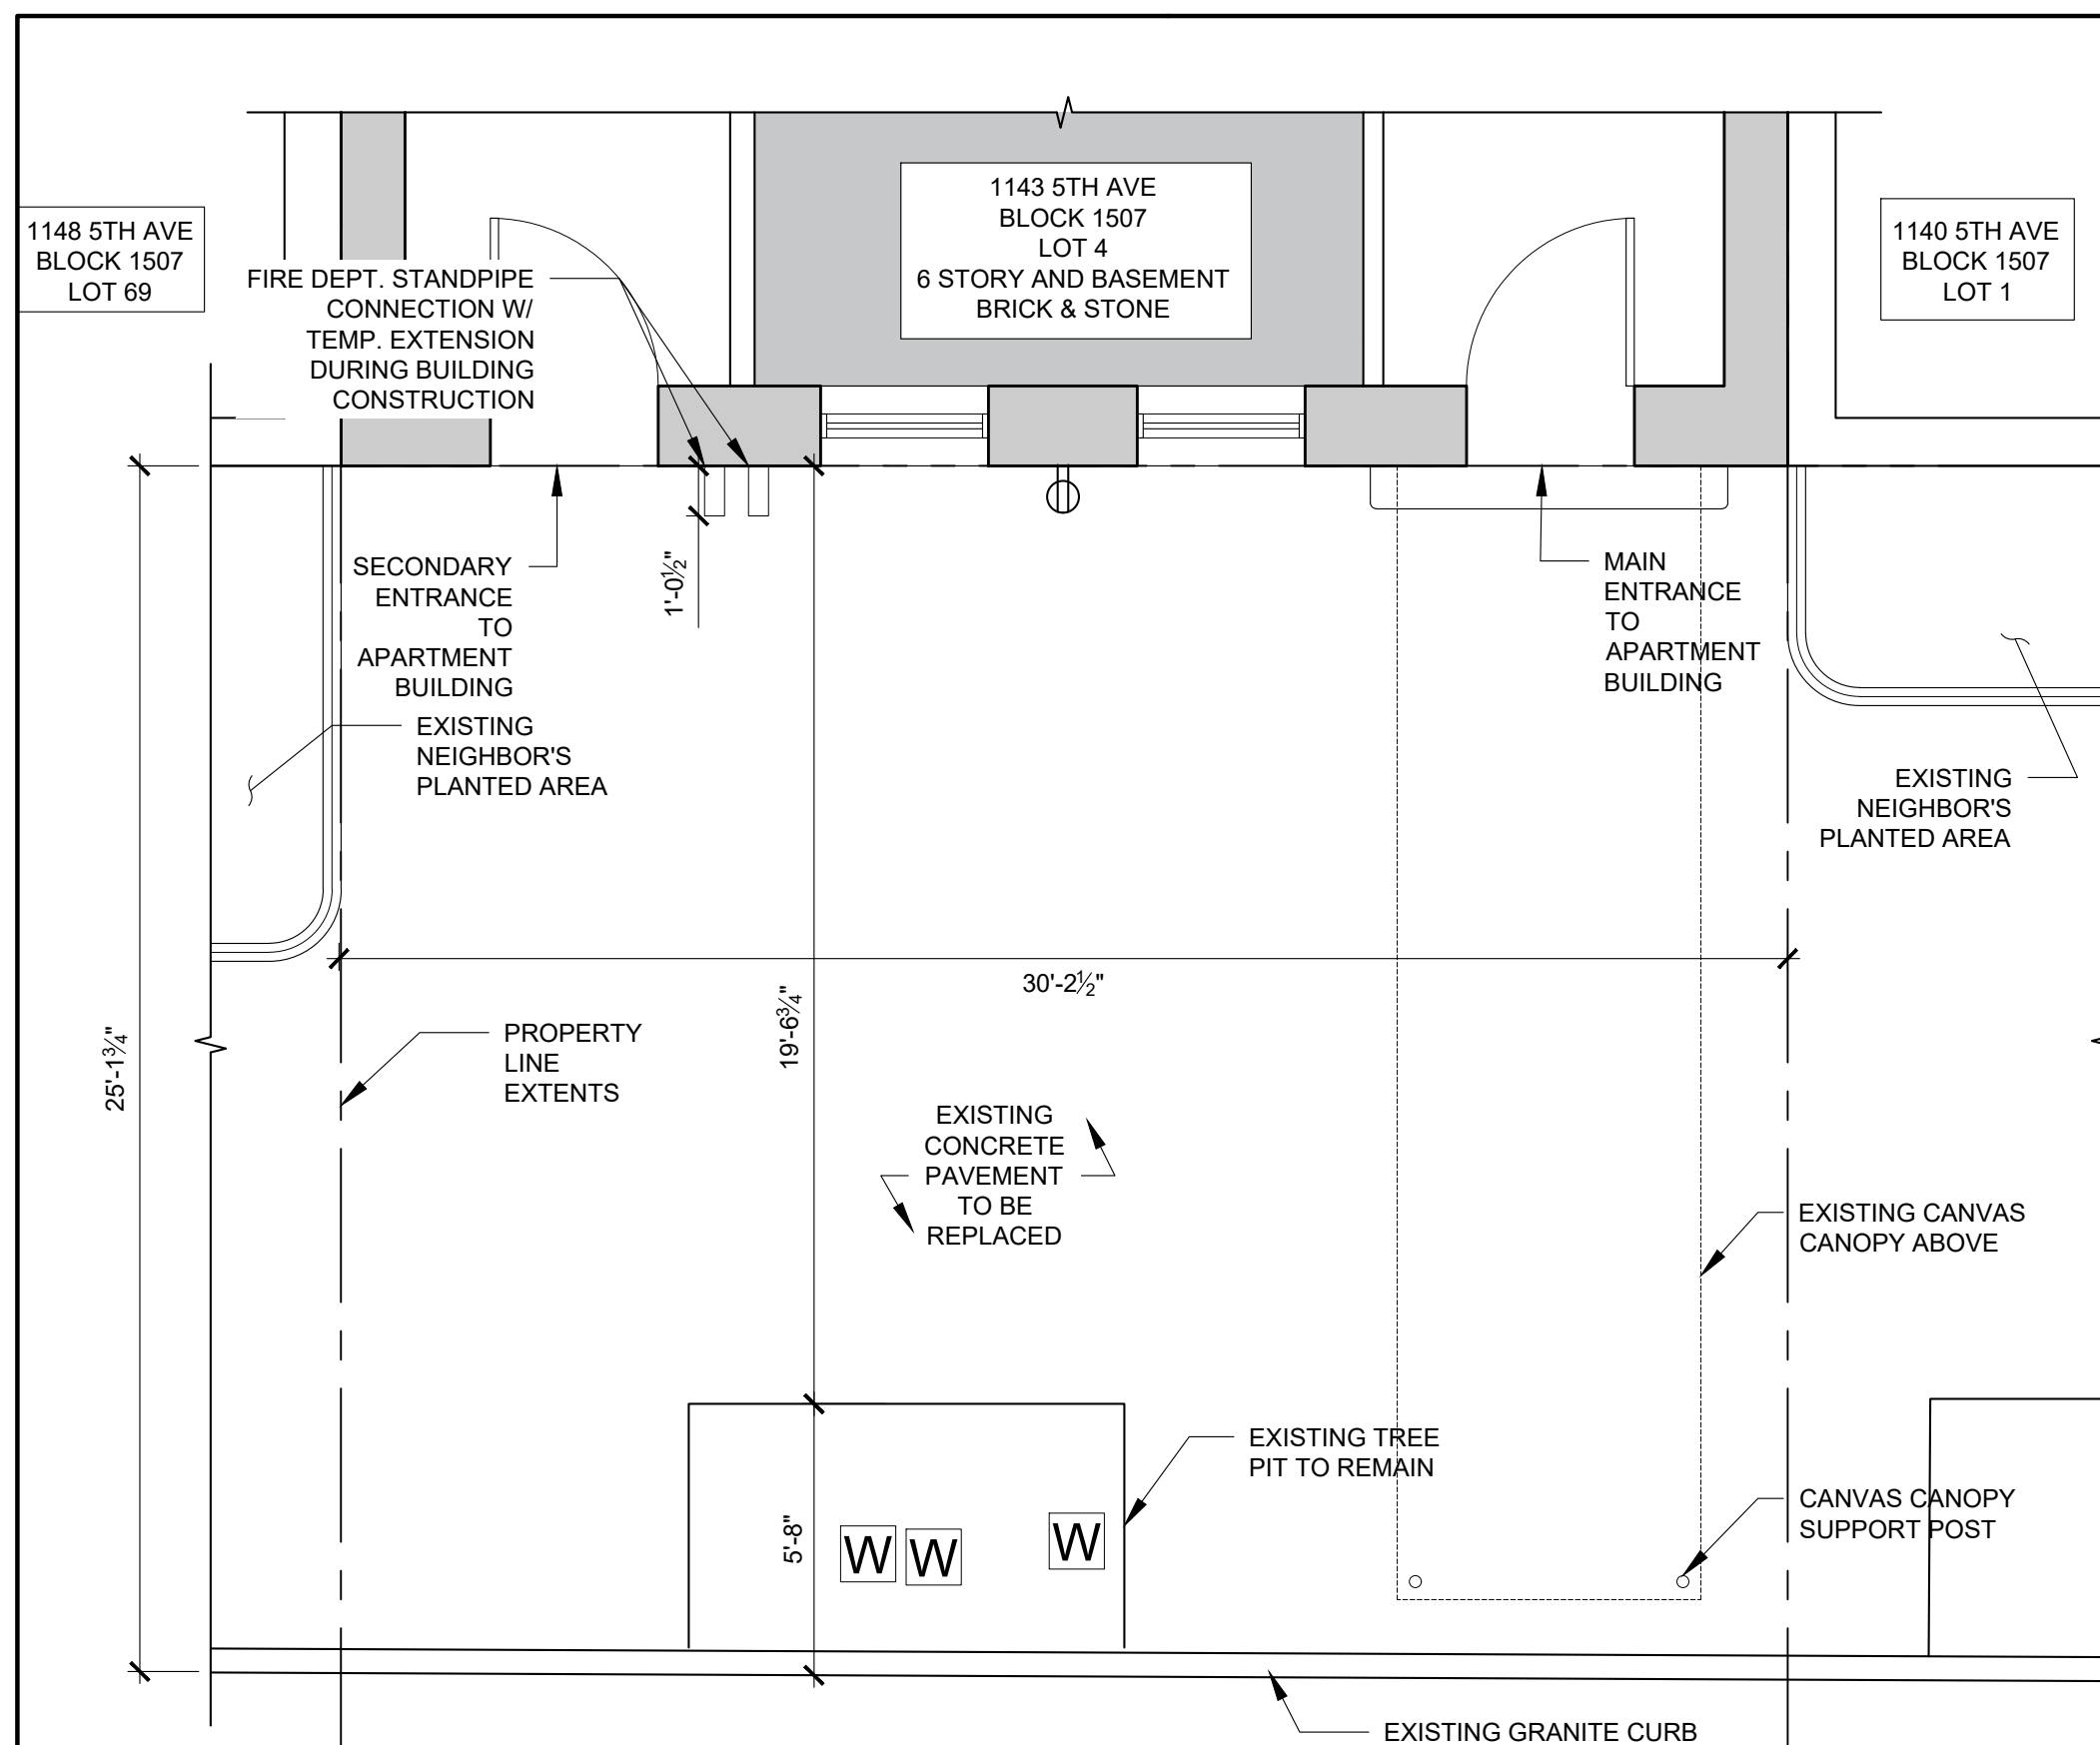



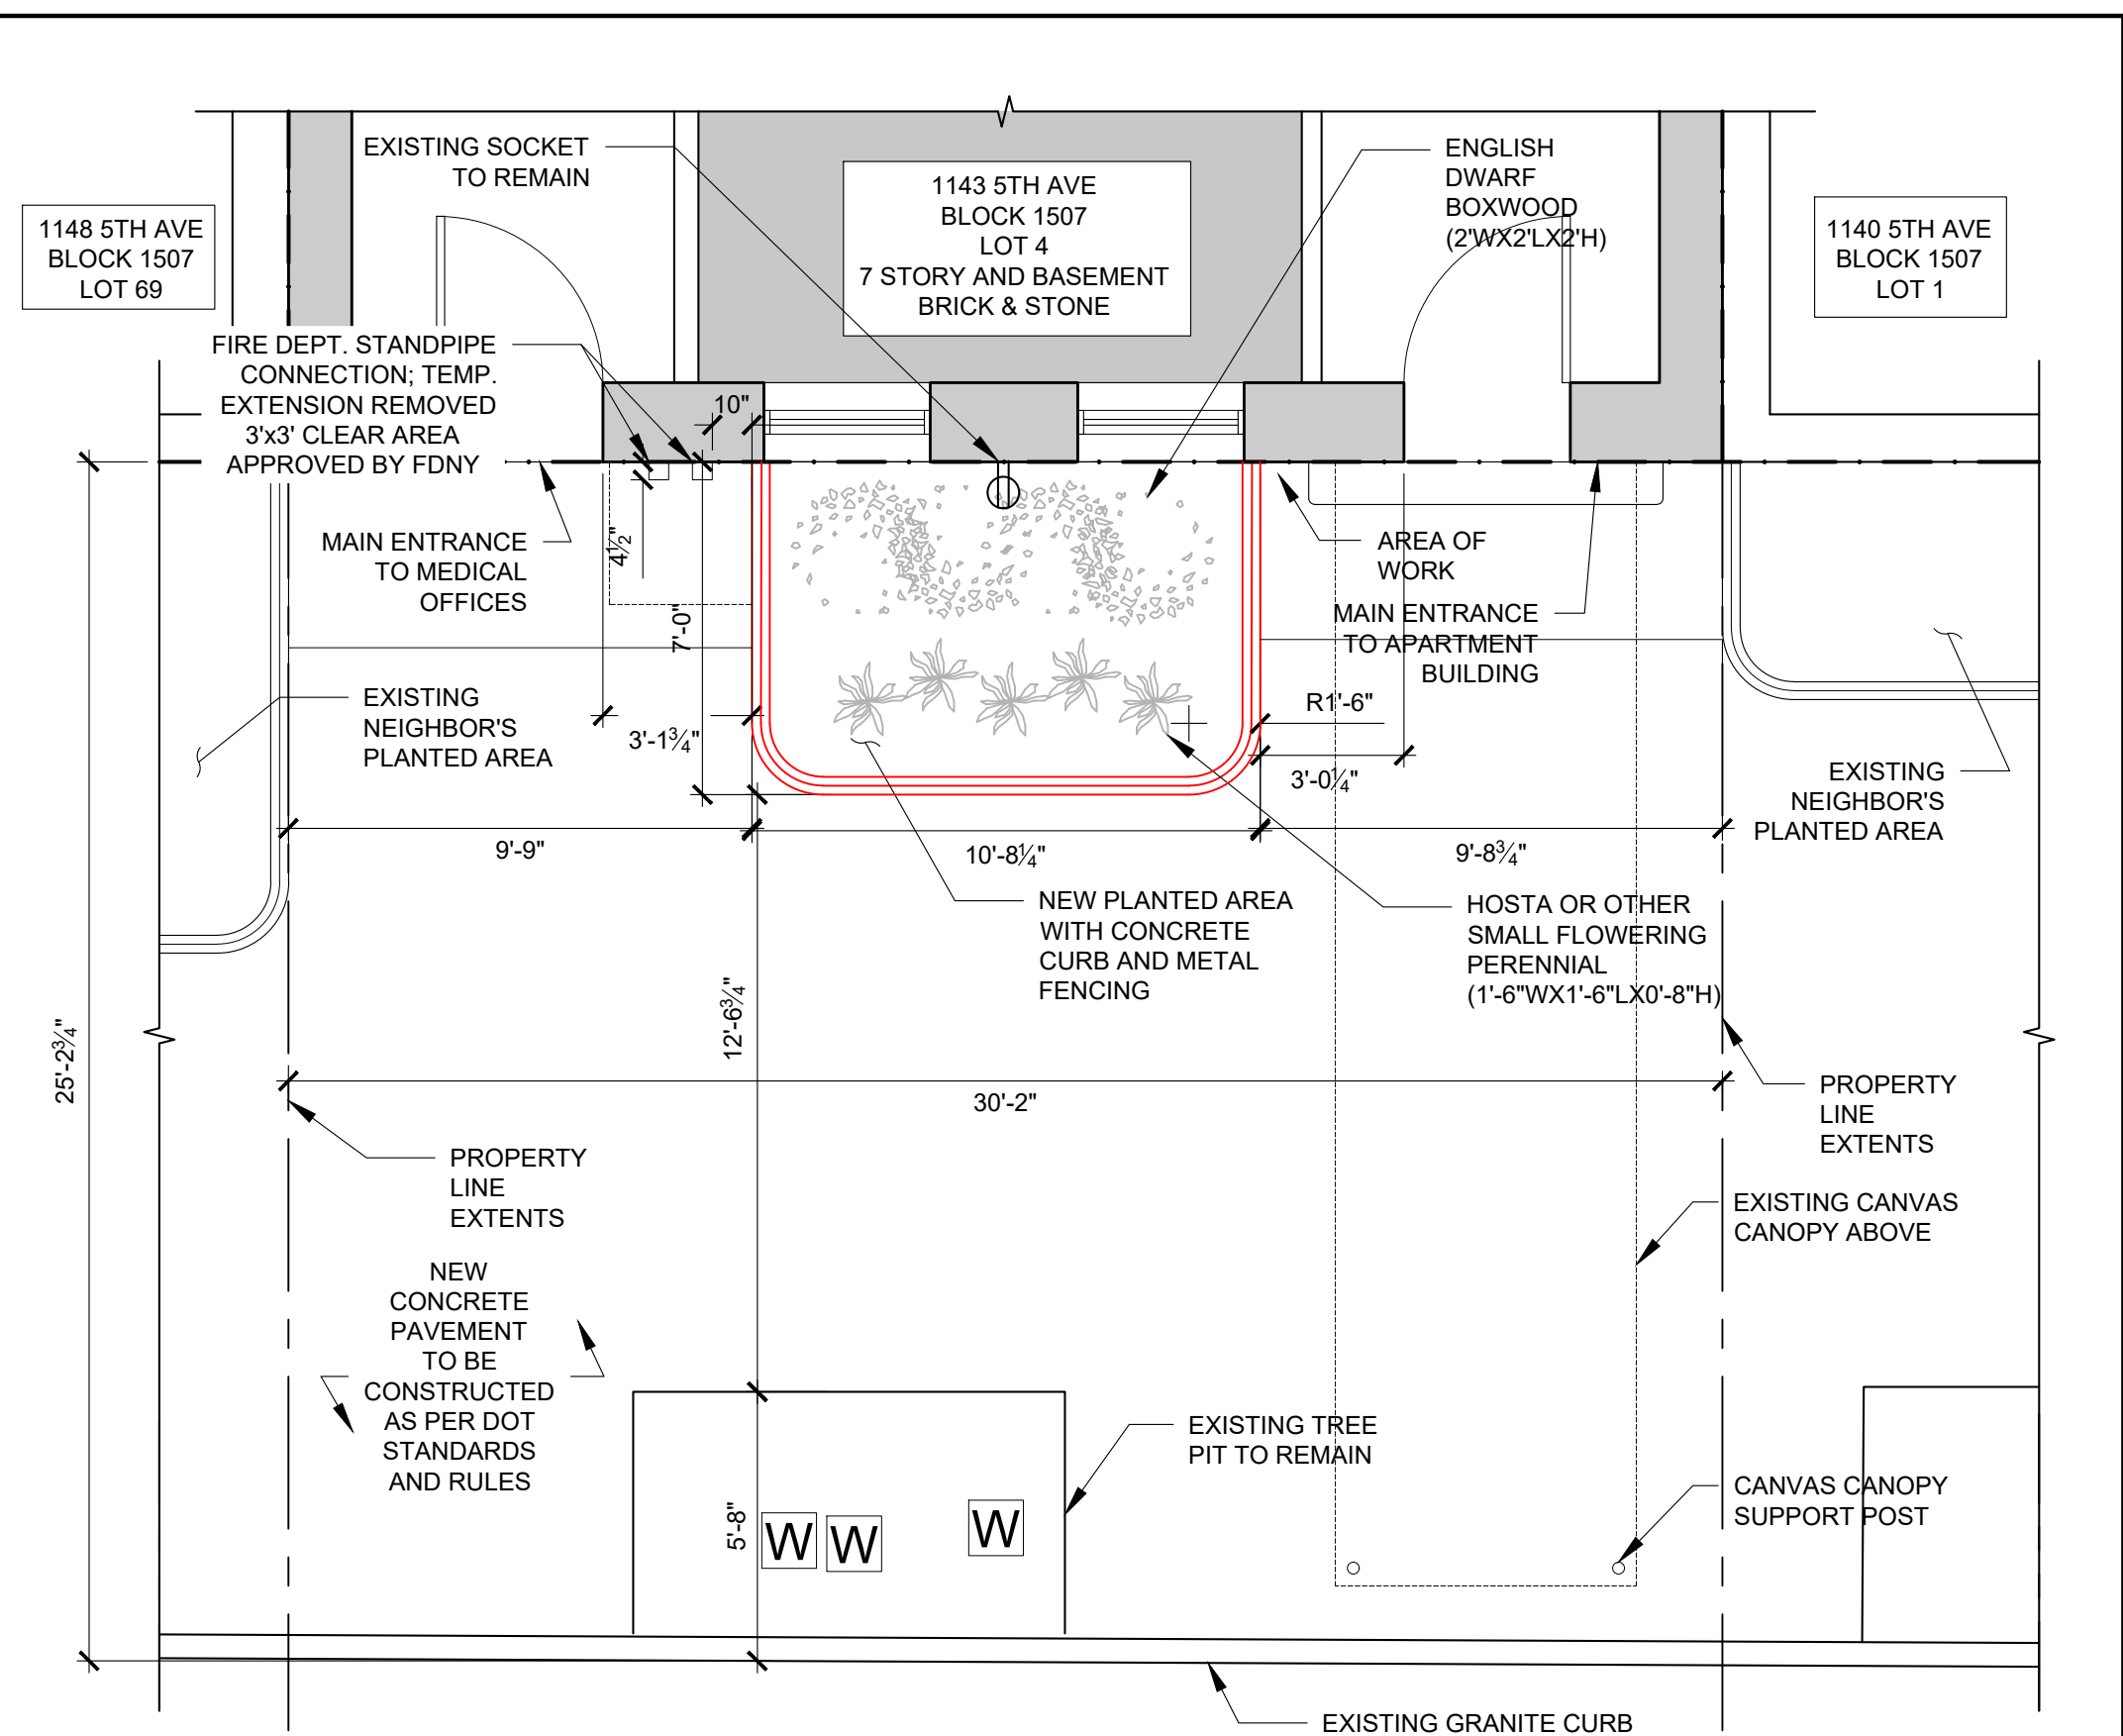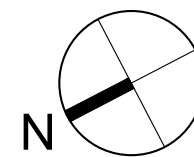



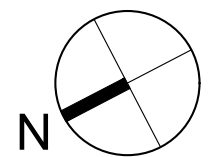

**A** EXISTING PLAN  
SCALE: 1/4"=1'-0"



**B** PROPOSED PLAN  
SCALE: 1/4"=1'-0"



LEGEND	
	FIRE DEPT CONNECTION
	TREE AND SIZE
	STREET SIGN
	LIGHT POLE
	IRON LINK FENCE
	PROPERTY LINE
	WATER VALVE
	AREA OF WORK

**DRPILLA**  
DOMINICK R. PILLA ASSOCIATES

☎ 845.727.7793  
🌐 [drpilla.com](http://drpilla.com)


📍 23 Depew Avenue  
Nyack, NY, 10960

☎ 646.307.4940  
🌐 [drpilla-es.com](http://drpilla-es.com)

📍 5 Columbus Circle, 8th Fl  
New York, NY, 10019


CONSULTING ENGINEERING  
ARCHITECTURE

SEAL AND SIGNATURE:




DOMINICK R. PILLA, P.E., R.A.  
NY P.E. 074213-1 NY R.A. 02708-1


PAGE: 2 OF 3

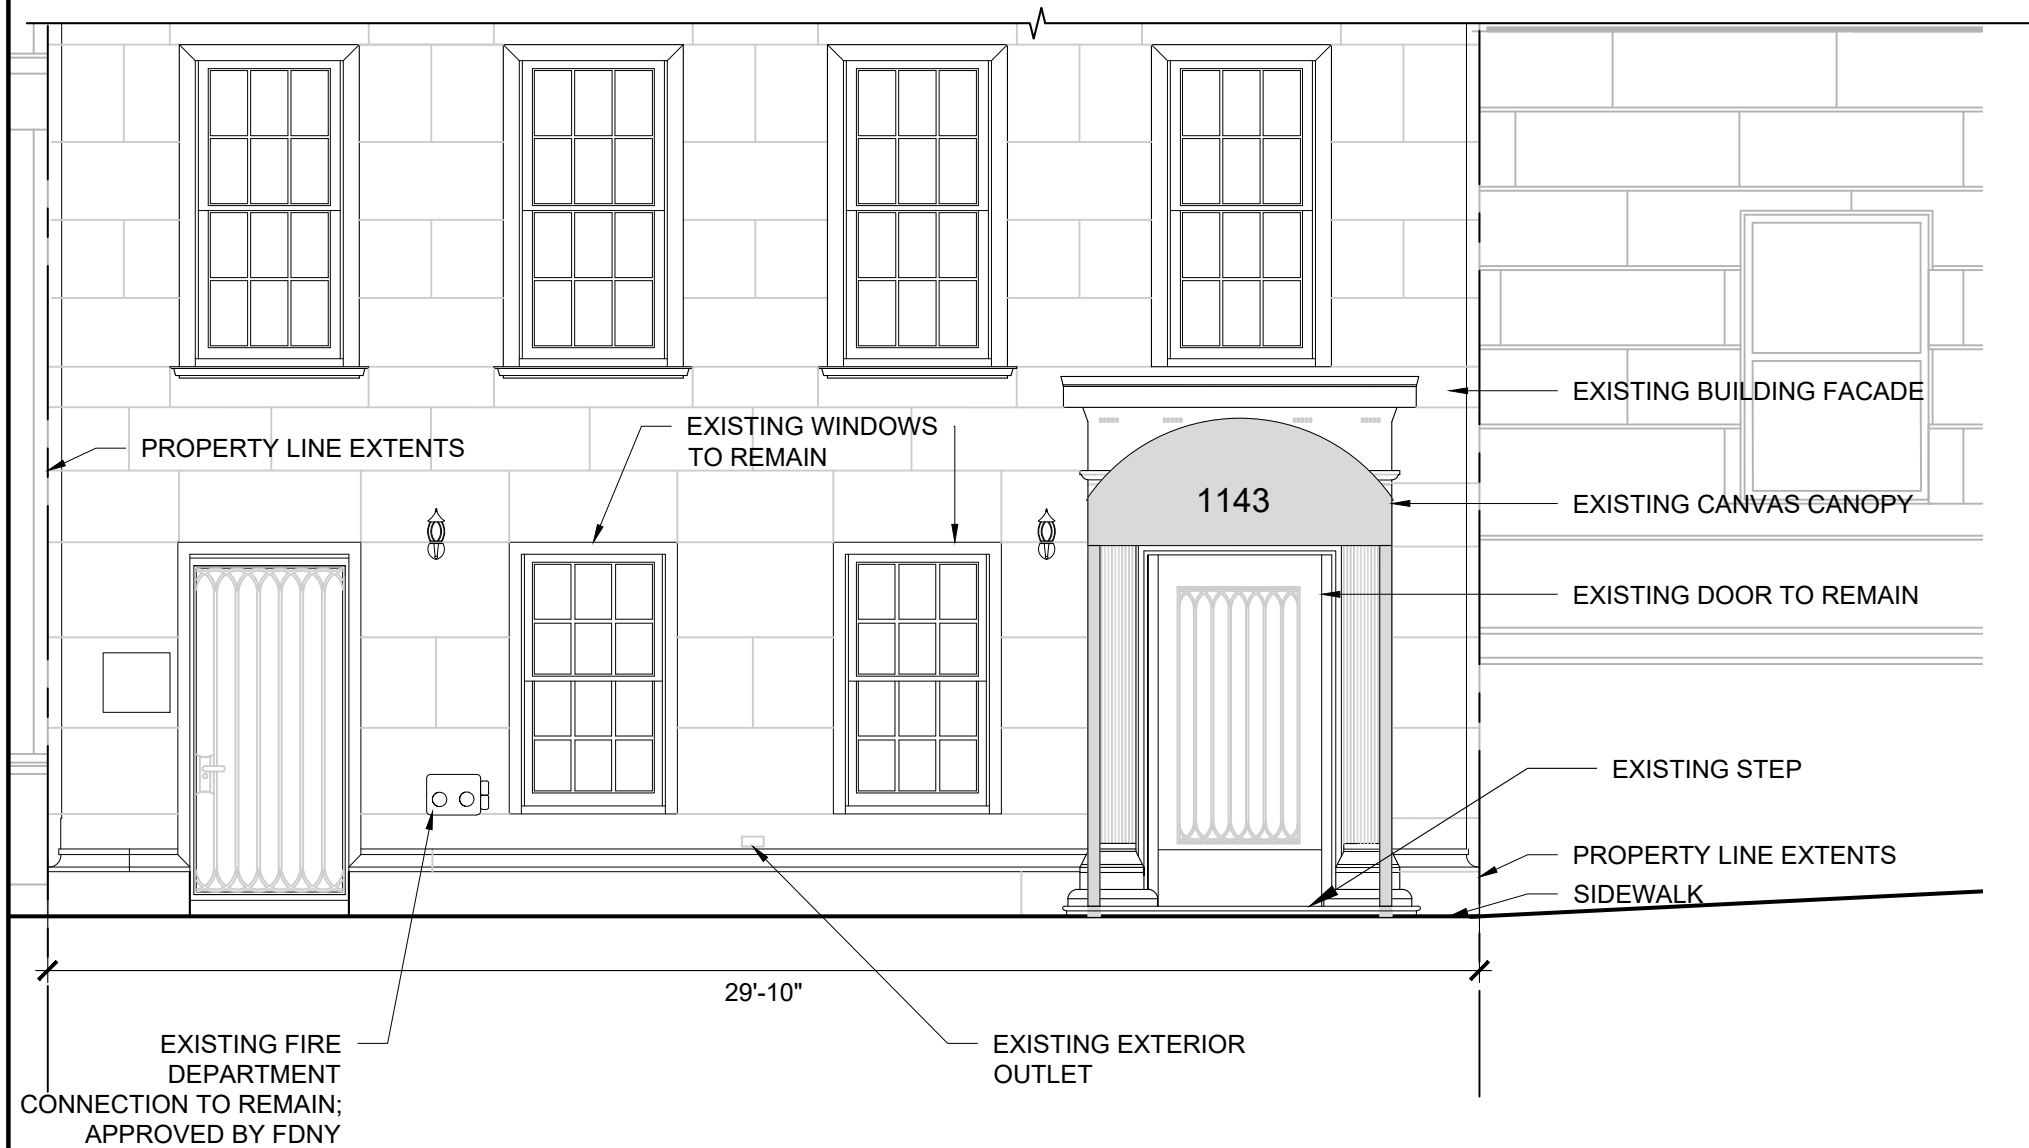


**A PARTIAL EXISTING ELEVATION**  
SCALE: 1/4"=1'-0"

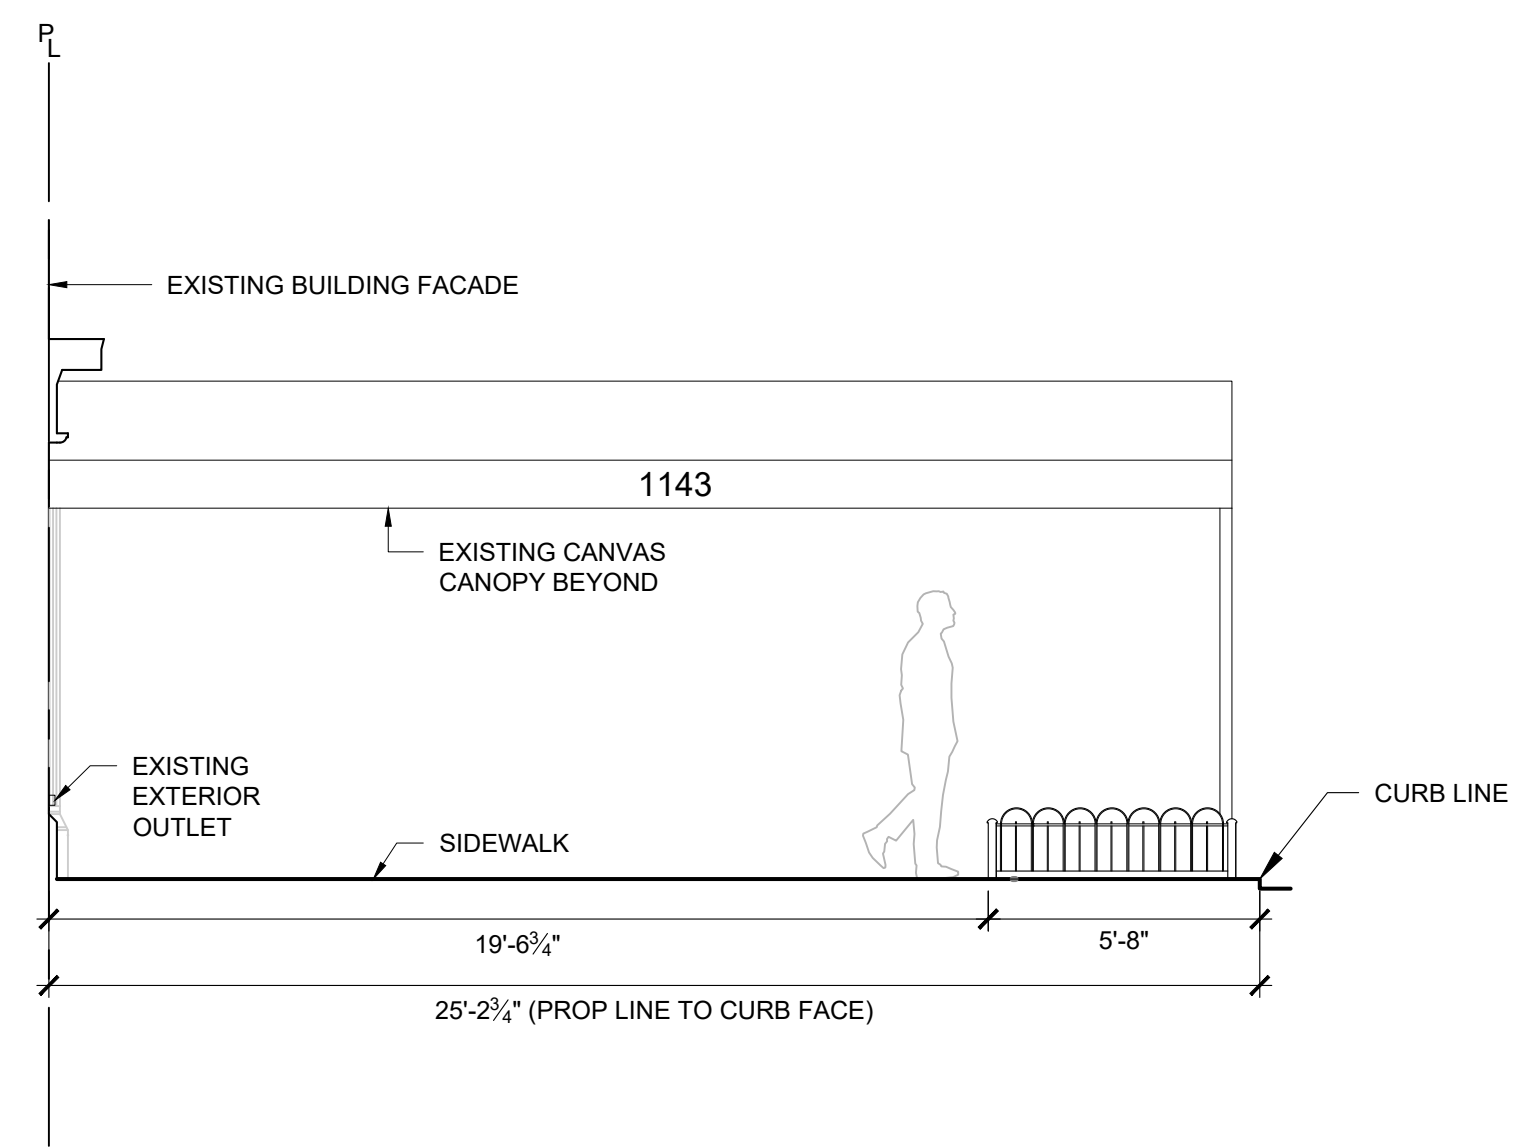

**B EXISTING ELEVATION**  
SCALE: 1/4"=1'-0"

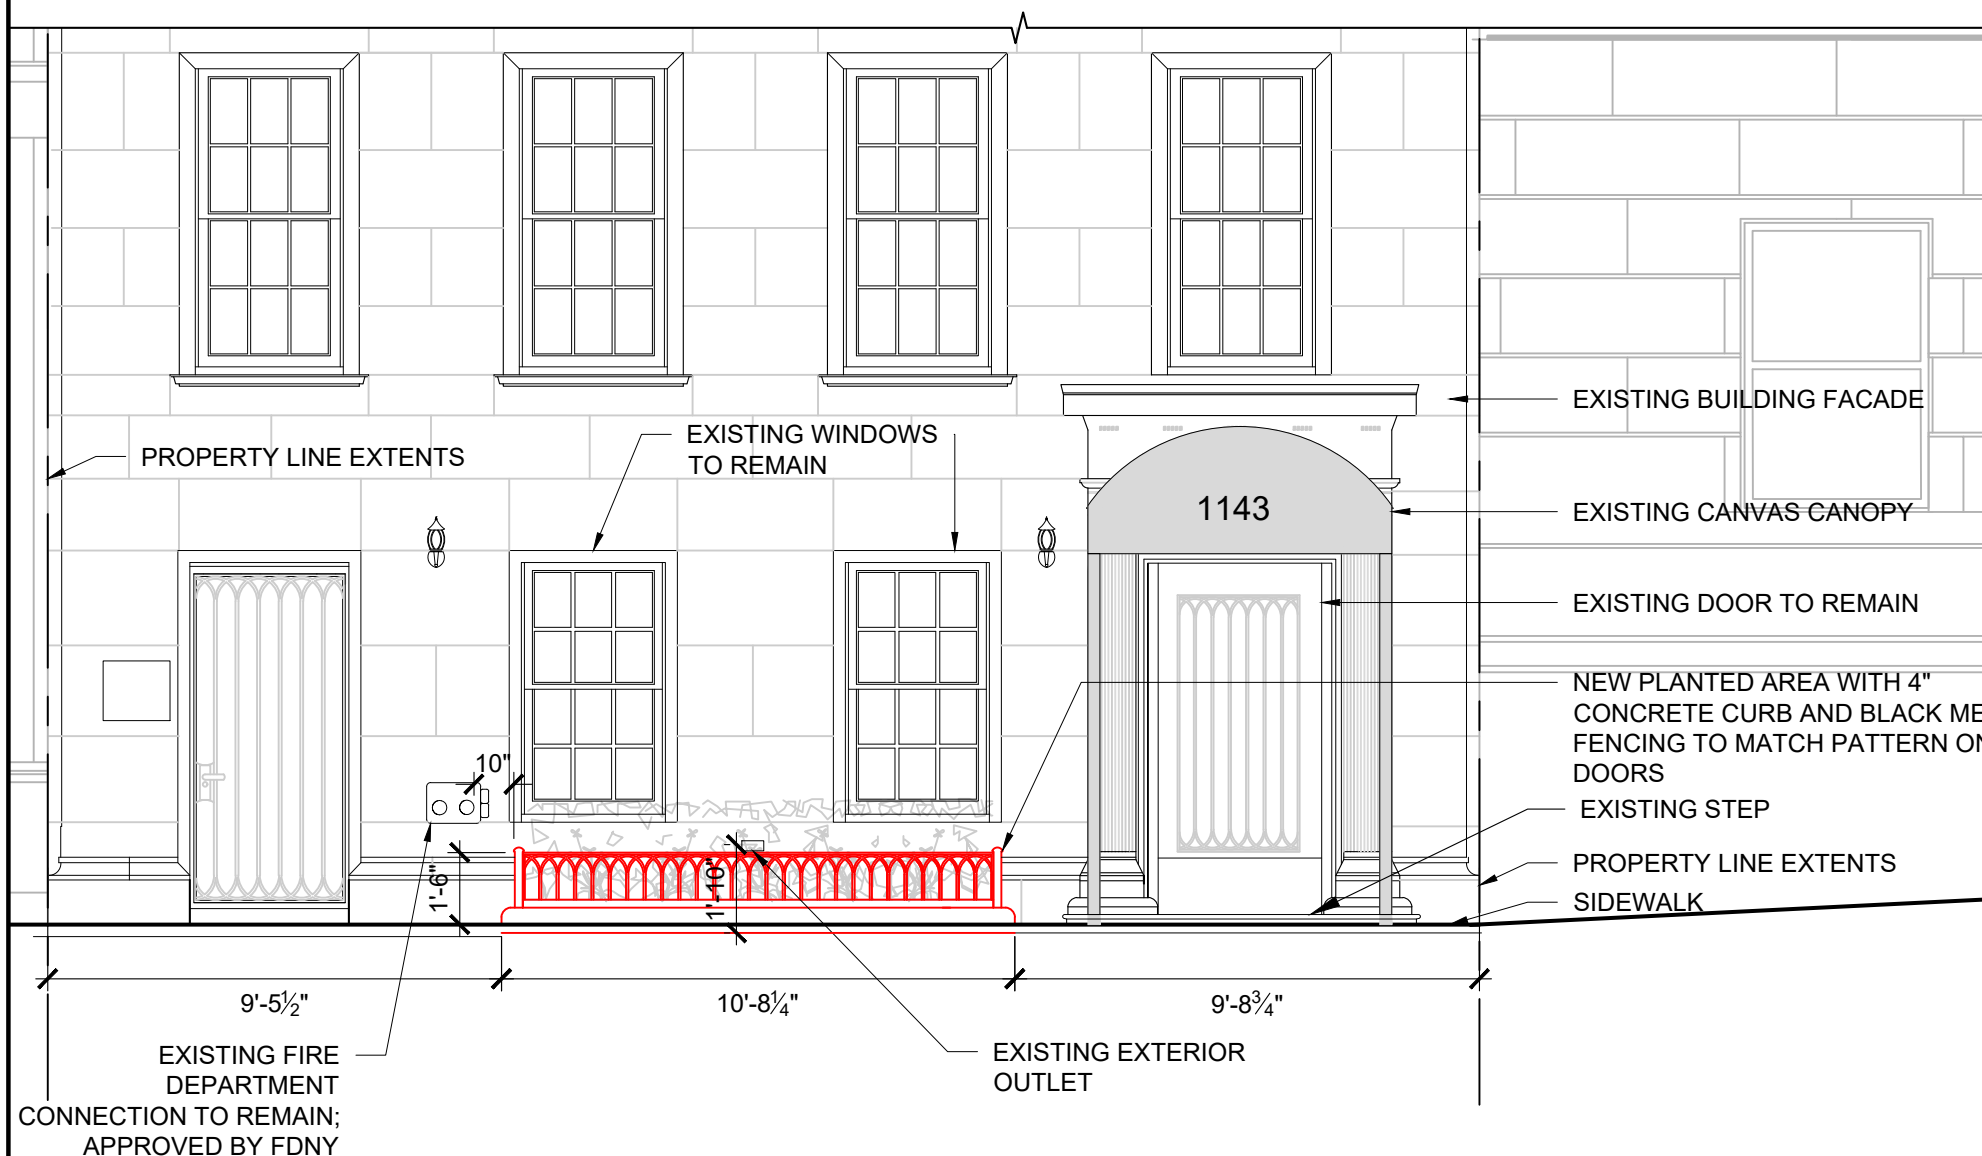

**C PARTIAL PROPOSED ELEVATION**  
SCALE: 1/4"=1'-0"

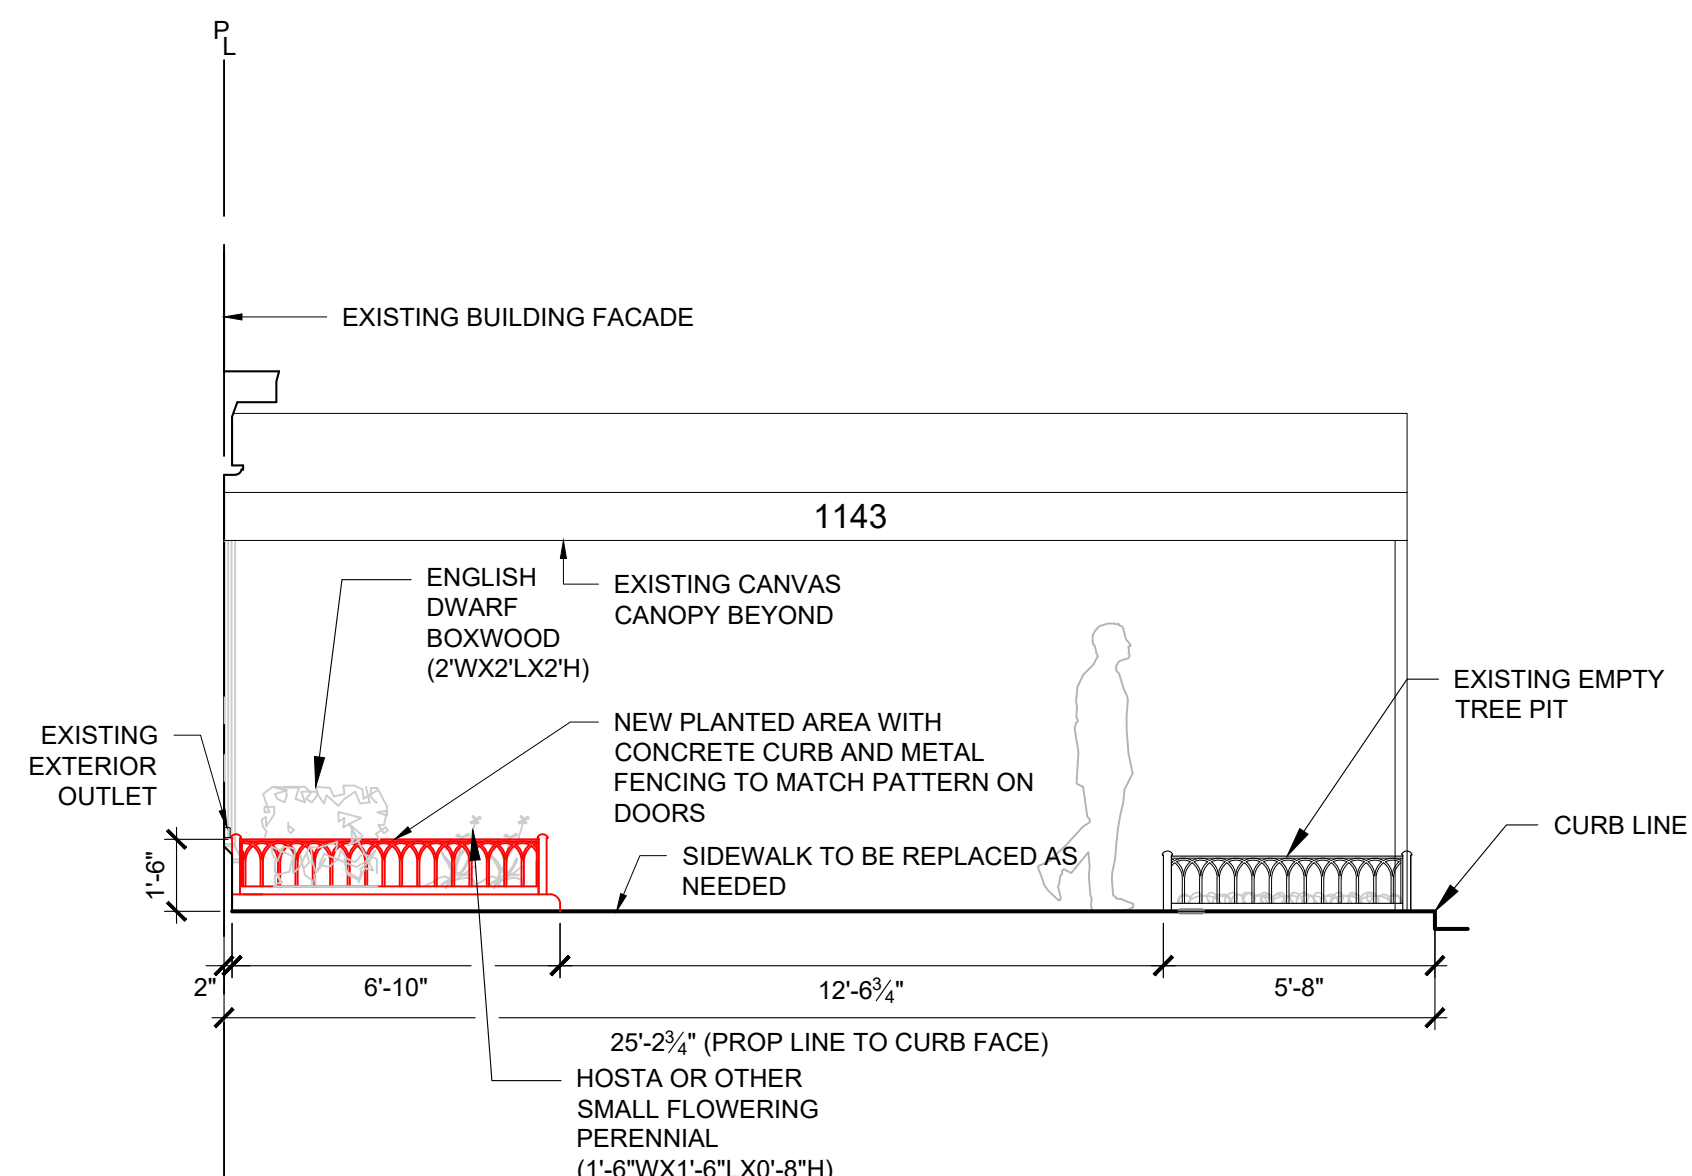

**D PROPOSED ELEVATION**  
SCALE: 1/4"=1'-0"

LEGEND	
<span style="border: 1px solid red; display: inline-block; width: 10px; height: 10px;"></span>	AREA OF WORK

**DRPILLA**  
DOMINICK R. PILLA ASSOCIATES  
845.727.7793 646.307.4940  
drpilla.com drpilla-ea.com  
23 Depew Avenue 5 Columbus Circle, 8th Fl  
Nyack, NY, 10960 New York, NY, 10019

CONSULTING ENGINEERING  
ARCHITECTURE

SEAL AND SIGNATURE:



DOMINICK R. PILLA, P.E., R.A.  
NY P.E. 074213-1 NY R.A. 027028-1

PAGE:

3 OF 3