

ARCHITECT **AIA**

RA- NY 040518, NJ 16950
VT 2536, CT ARI.0013890, PA 408135
8 Garryford
Middletown, NJ 07748
v 973-669-2869
f 973-843-1073
email- cstone@cjstoneaia.com



Scale- $\frac{1}{4}" = 12'$



Scale- $\frac{1}{4}" = 12'$

[illegible]

PROJECT TITLE

PROPOSED HANDICAP
ENTRY AND LIFT FOR
61 E. 77TH STREET
NEW YORK, NY

DRAWING TITLE

PROPOSED ENTRY STOOP AND LIFT

SIGN AND SEAL	DATE:
	PROJECT NO: 61 E77th
	SCALE: AS NOTED
	DRAWN BY:
	CHECKED BY:
	03 11 24 for review


DOB APPROVAL STAMPS

BSCAN STICKER

OWNER Lennox Hill Radiology 61 E. 77th Street NEW YORK, NY 10019	DRAWING # A-001.00
	SHEET # 1 OF 1

BOUNDARIES OF MANHATTAN COMMUNITY BOARD 8

6-07

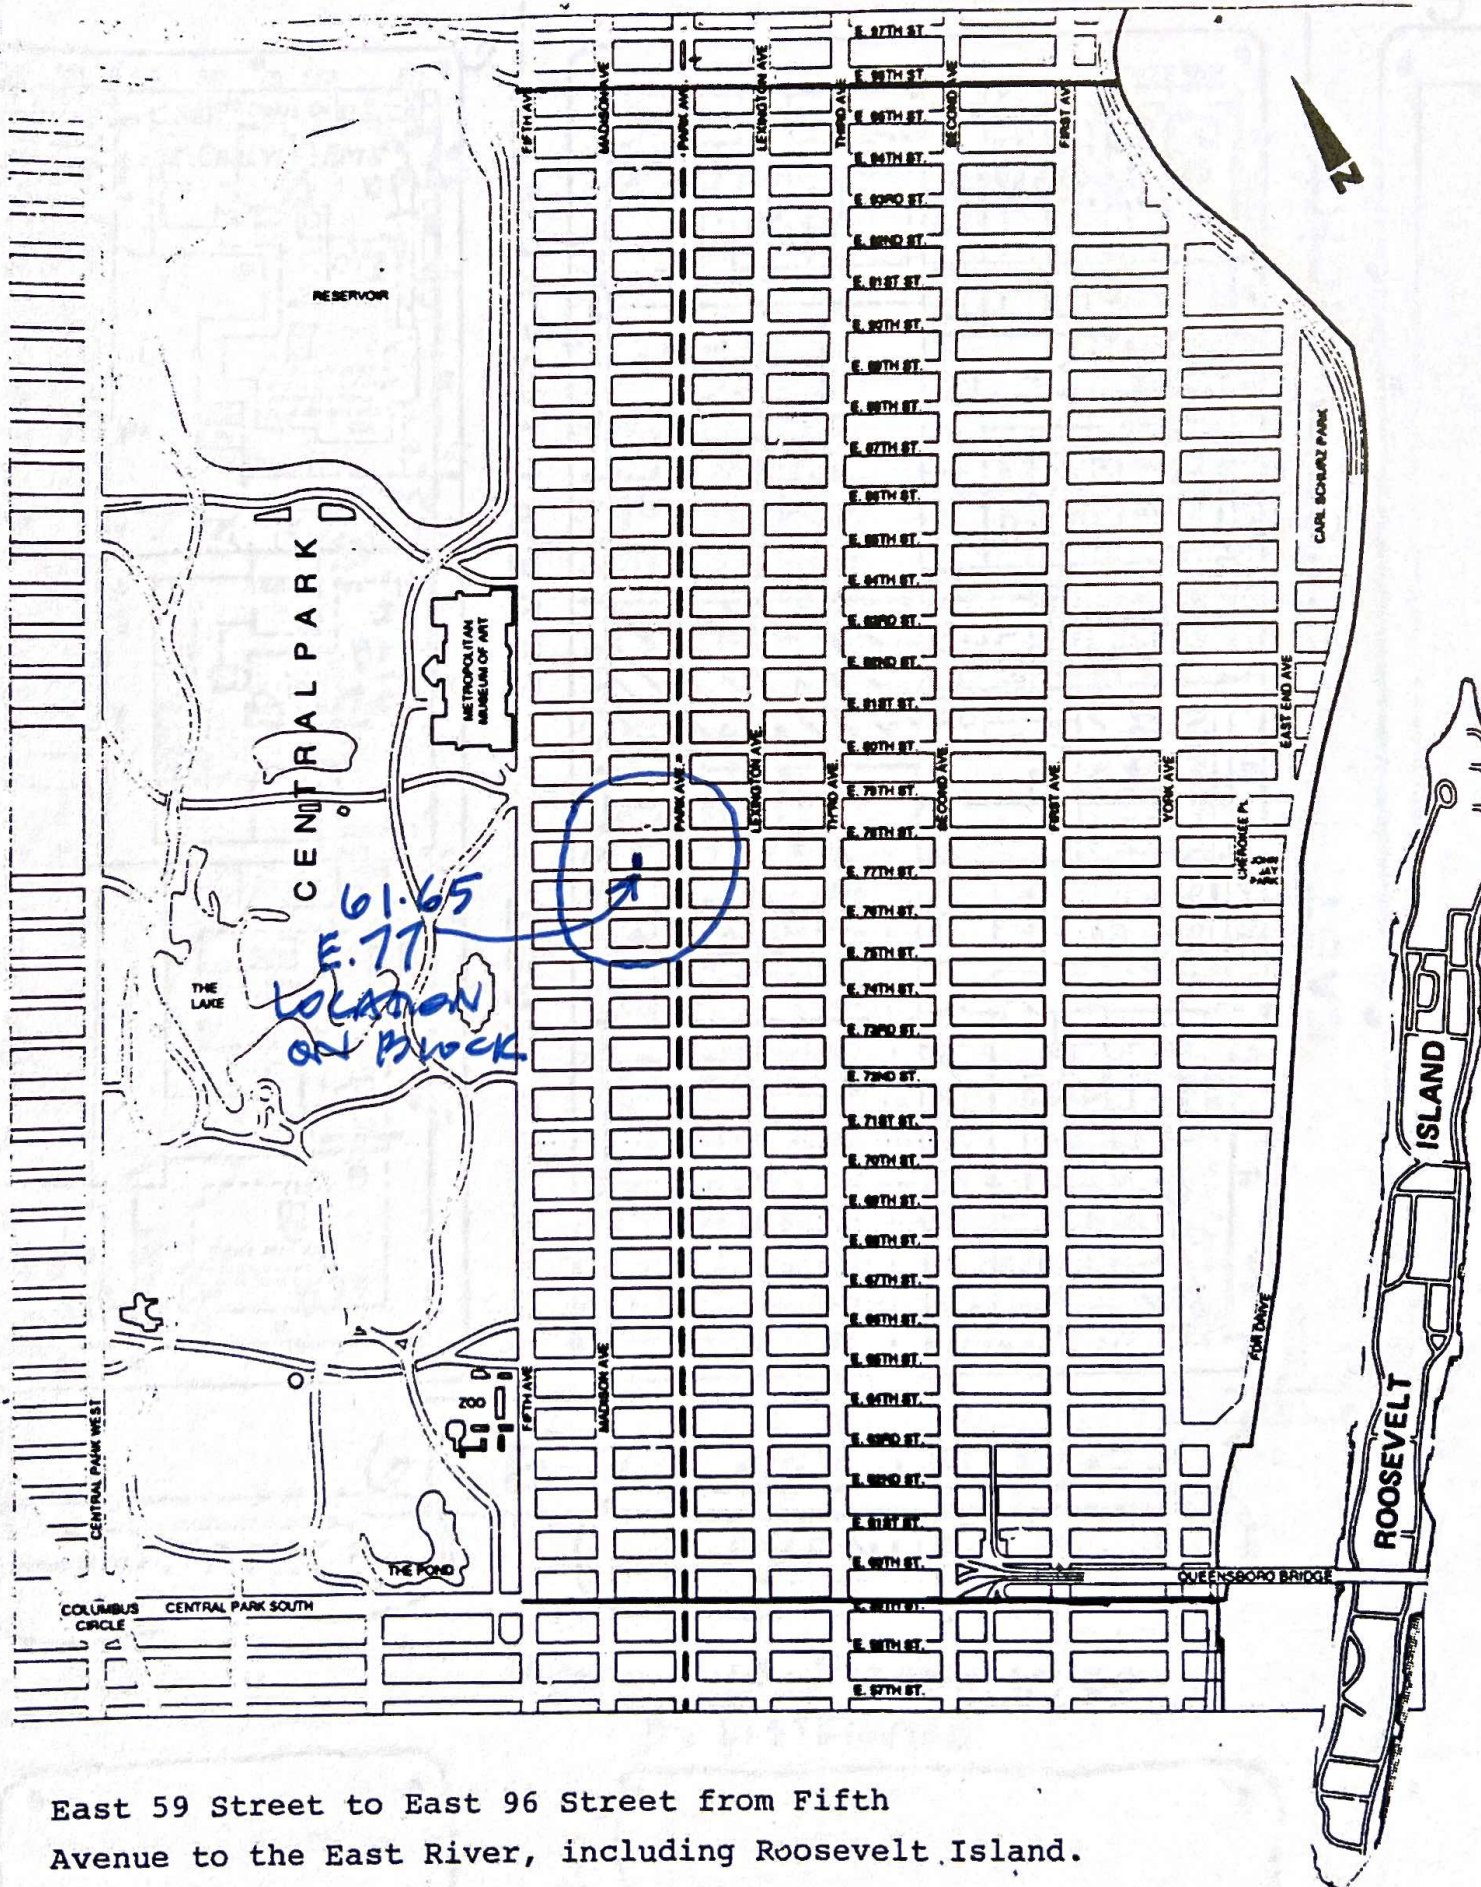


East 59 Street to East 96 Street from Fifth Avenue to the East River, including Roosevelt Island.

*****Please make a notation on the grid as to where you posted.


MADISON

AVENUE

9

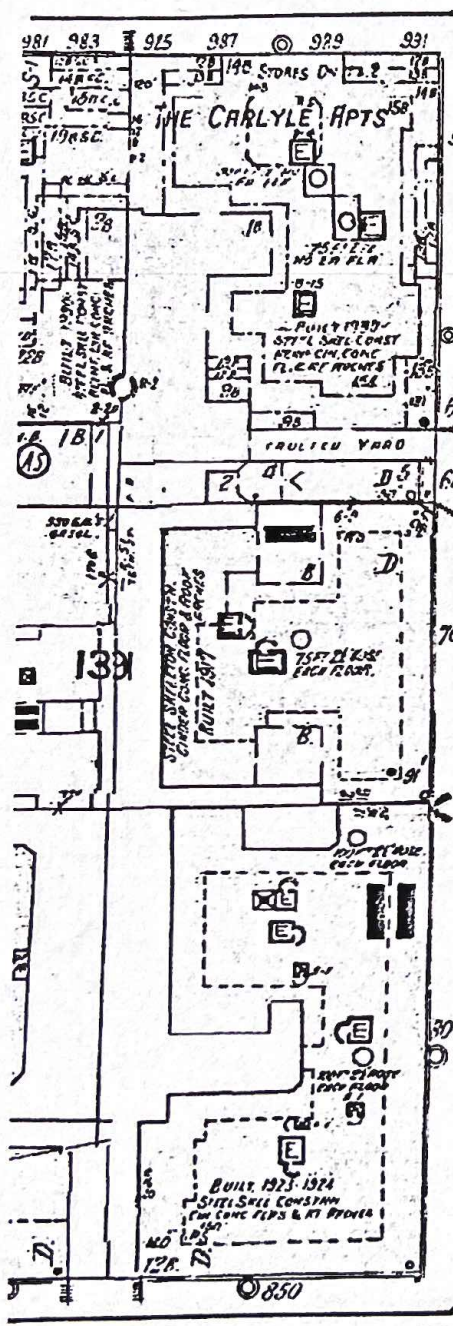

EAST SEVENTY-SEVENTH

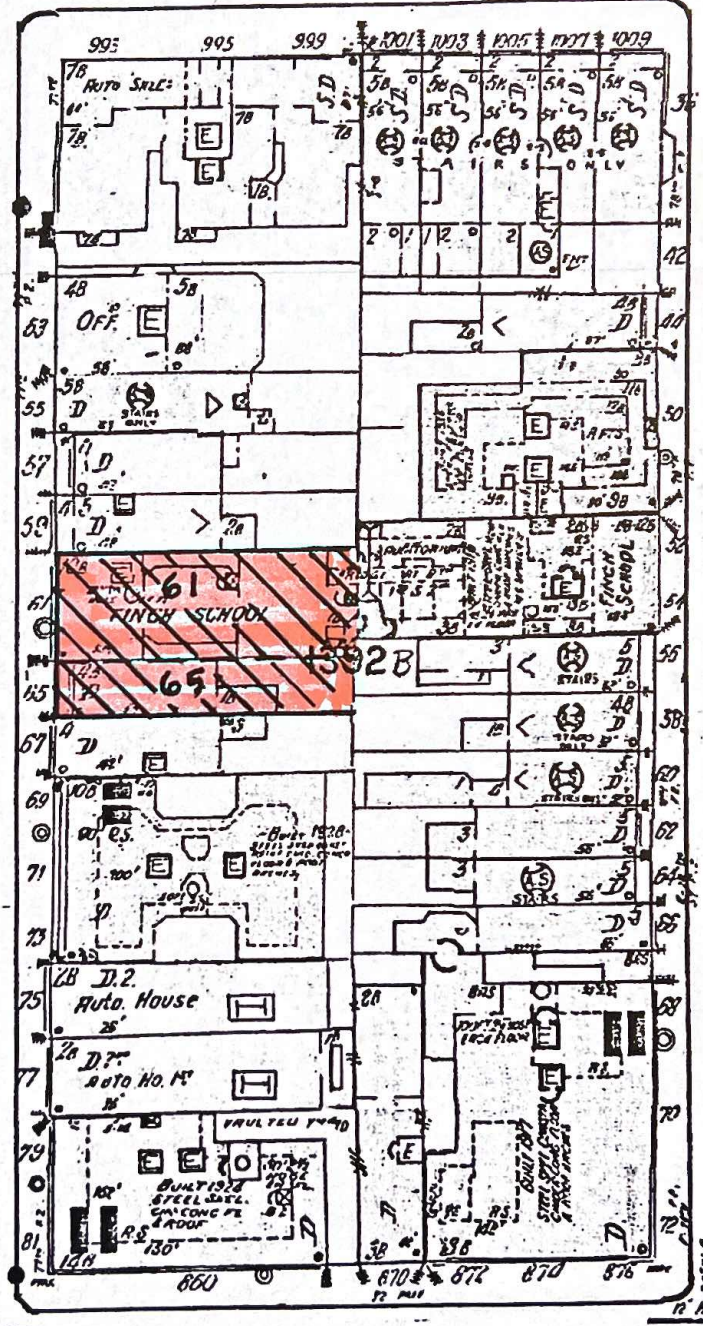

EAST SEVENTY-EIGHTH

PARK

AVENUE

100'

61 East 77th Street Block Location