

Graphic Source: Map PLUTO, Edition 18v1, Author: New York City Landmarks Preservation Commission, LCR Date: 3/28/2019


1 LPC DESIGNATION MAP
NOT TO SCALE



829 PARK AVE - HISTORICAL IMAGES



HISTORICAL 1940 TAX PHOTO OF 829 PARK AVE (1939-1941) -
SOUTHWEST VIEW FROM PARK AVENUE

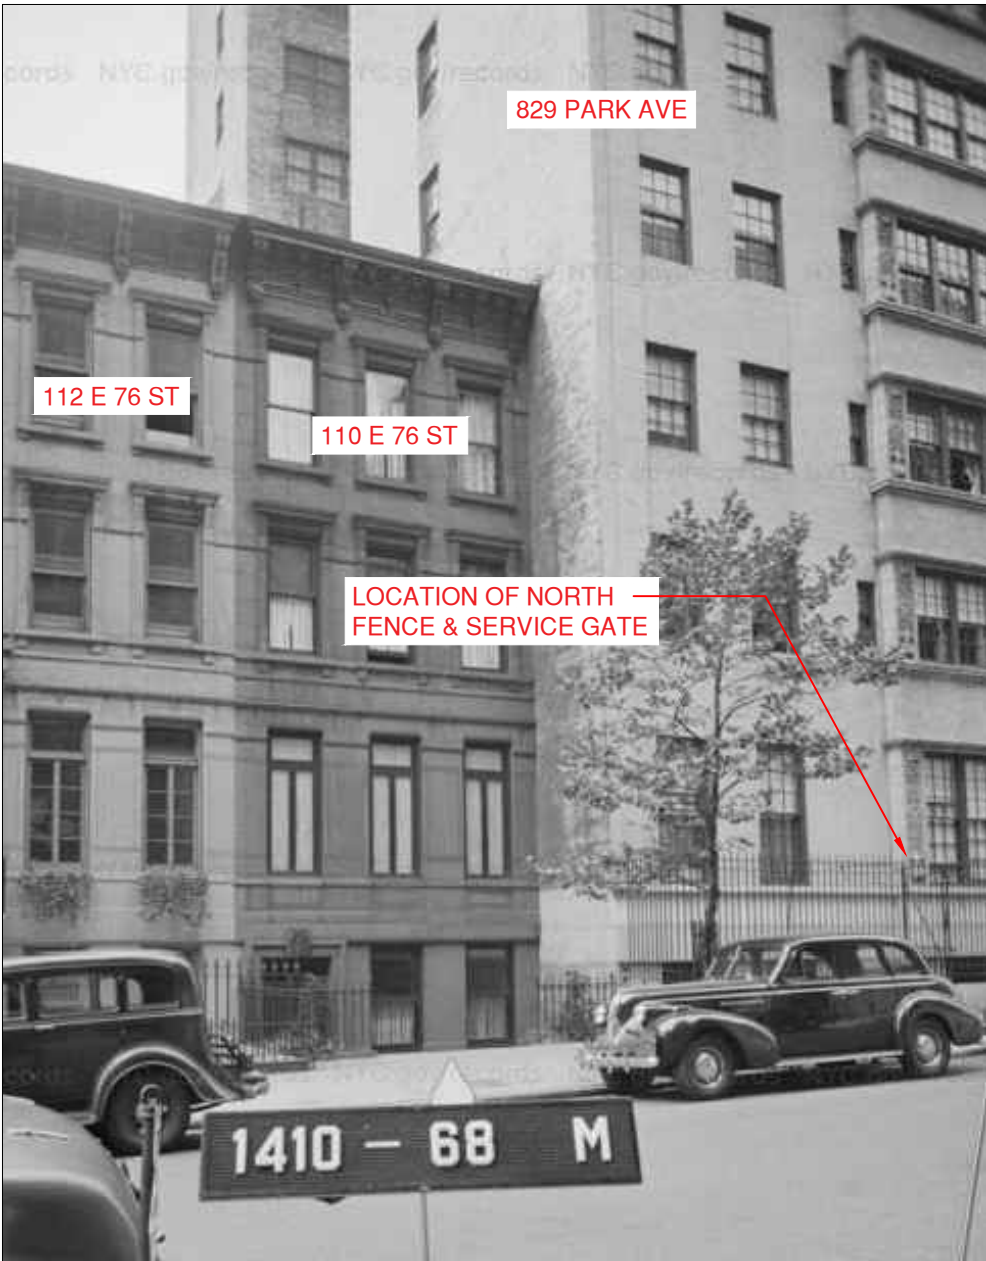

HISTORICAL 1940 TAX PHOTO OF 829 PARK AVE (1939-1941) -
NORTHEAST VIEW OF FENCE FROM EAST 76TH STREET

LPC-01

DRAWING _ 01 _ OF _ 04 _

PROJECT:
829 PARK AVE
NEW YORK, NY, 10021

TITLE:
NORTH FENCE RENOVATION

JOB #:
23-028


DATE:
07.08.2024

LPC-24-10852

18 West 27th Street, 11th Floor NY, NY 10001

AKA
Allen + Killcoyne Architects

v-212.645.2222

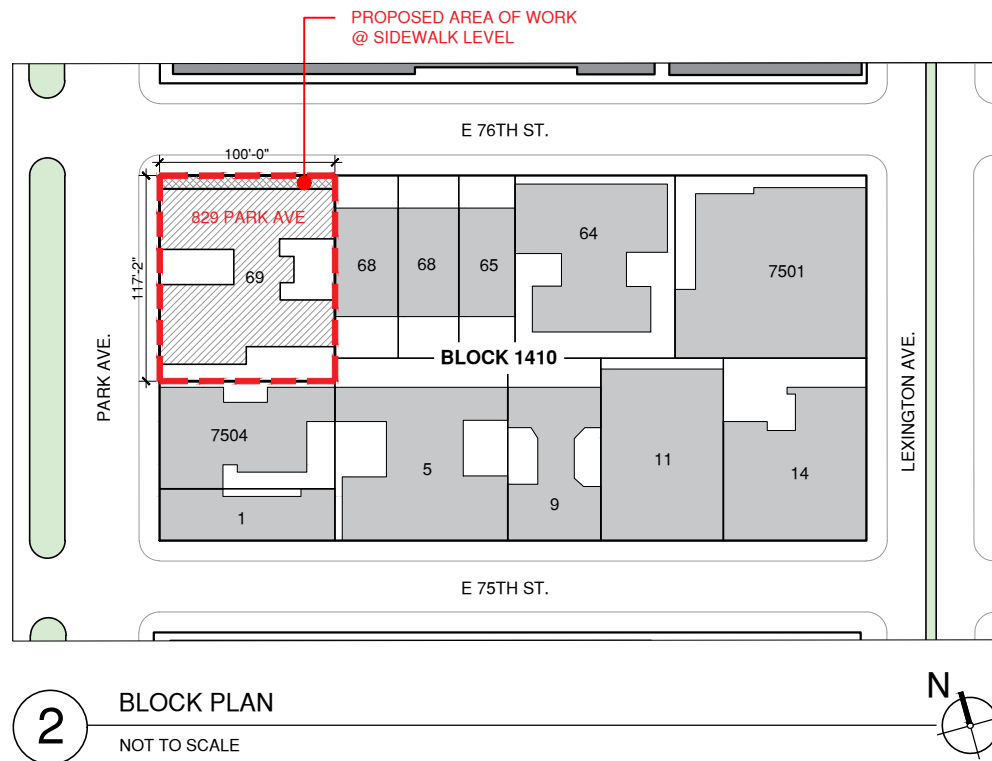

HISTORICAL WURTS BROS. PHOTO OF 829 PARK AVE (1887-1964) -
NORTHWEST VIEW FROM PARK AVENUE



CURRENT STREET VIEW -
NORTHWEST VIEW FROM PARK AVENUE

LPC-02

DRAWING _ 02 _ OF _ 04 _

PROJECT:
829 PARK AVE
NEW YORK, NY, 10021

TITLE:
NORTH FENCE RENOVATION

JOB #:
23-028


DATE:
07.08.2024

LPC-24-10852


AKA
Allen + Killcoyne Architects

18 West 27th Street, 11th Floor NY, NY 10001

v-212.645.2222

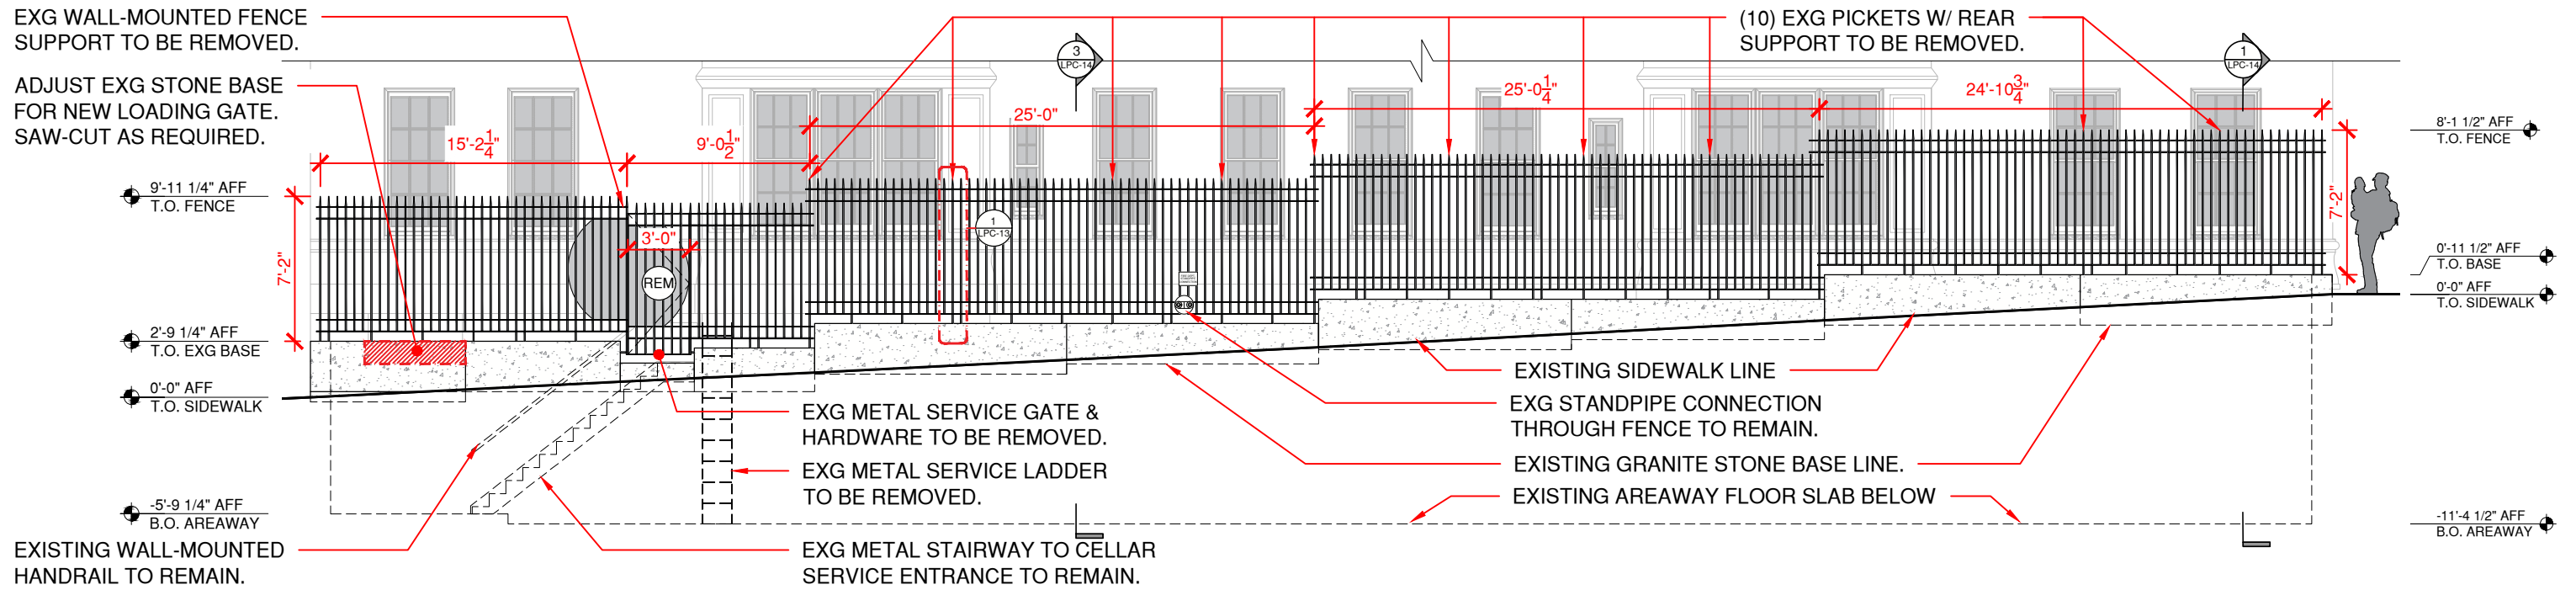

① NORTH FENCE & SERVICE GATE - EXISTING ELEVATION
SCALE: 1/4" = 1'-0"

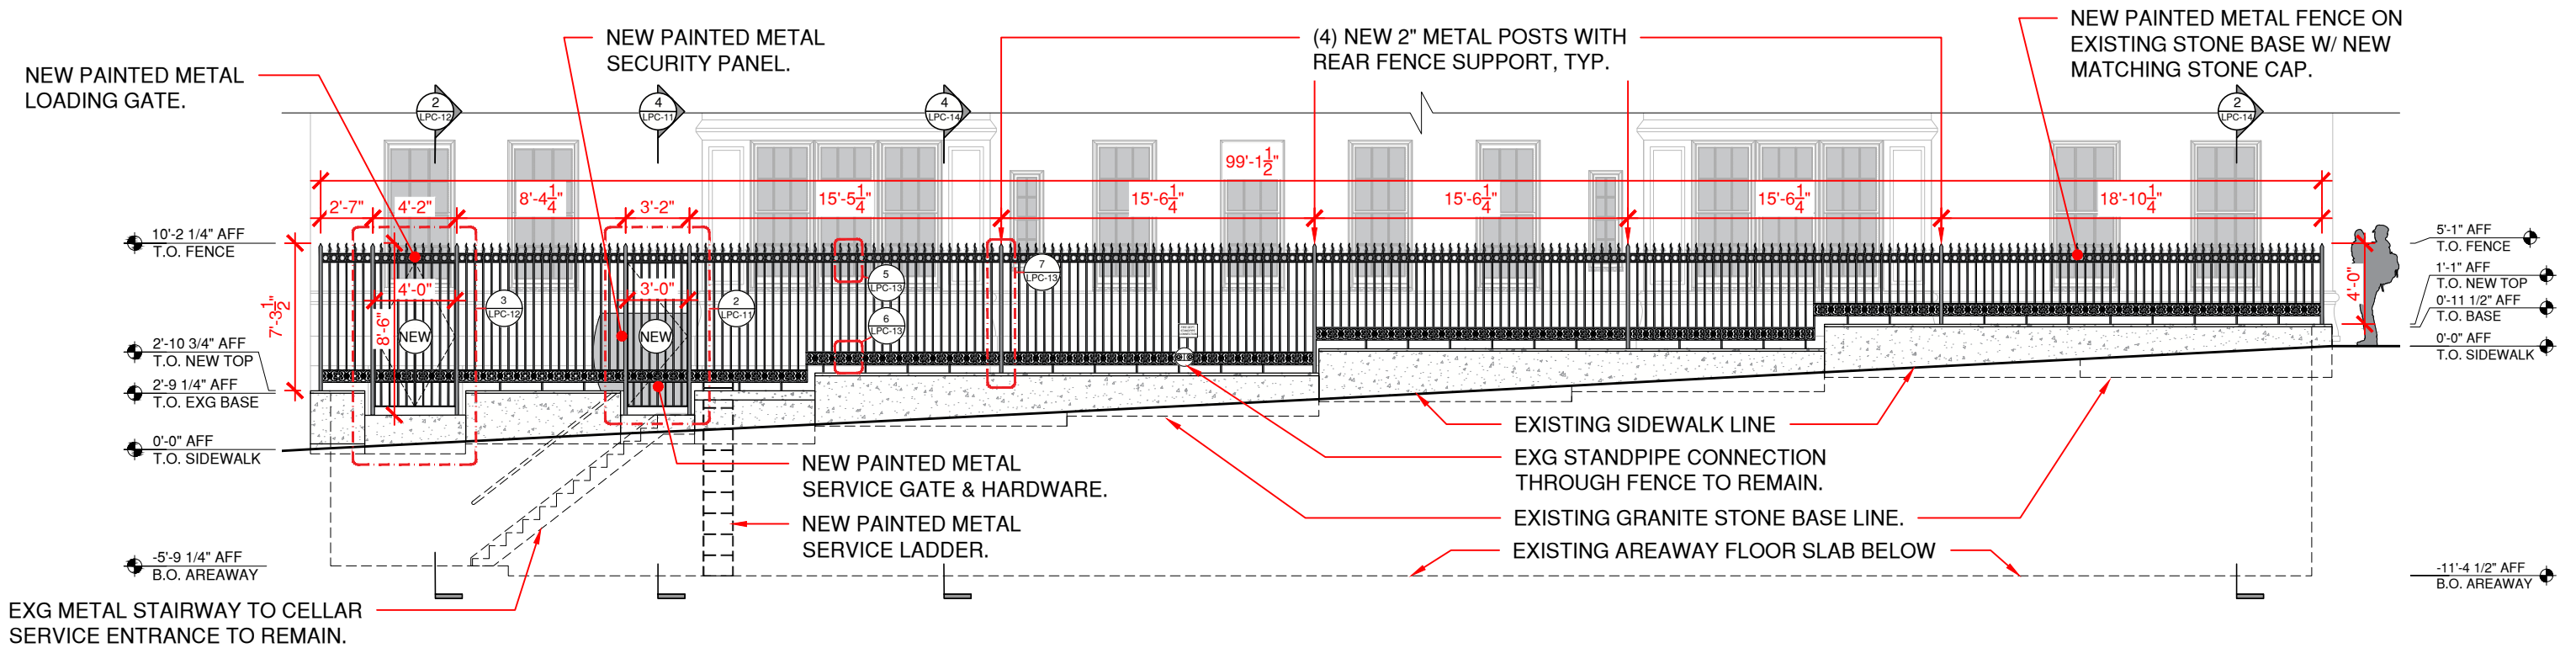

② NORTH FENCE & SERVICE GATE - PROPOSED ELEVATION
SCALE: 1/4" = 1'-0"

LPC-03

DRAWING _ 03 _ OF _ 04 _

PROJECT:
829 PARK AVE
NEW YORK, NY, 10021

TITLE:
NORTH FENCE RENOVATION

JOB #:
23-028


DATE:
07.08.2024

LPC-24-10852


18 West 27th Street, 11th Floor NY, NY 10001

AKA
Allen + Killcoyne Architects

v-212.645.2222

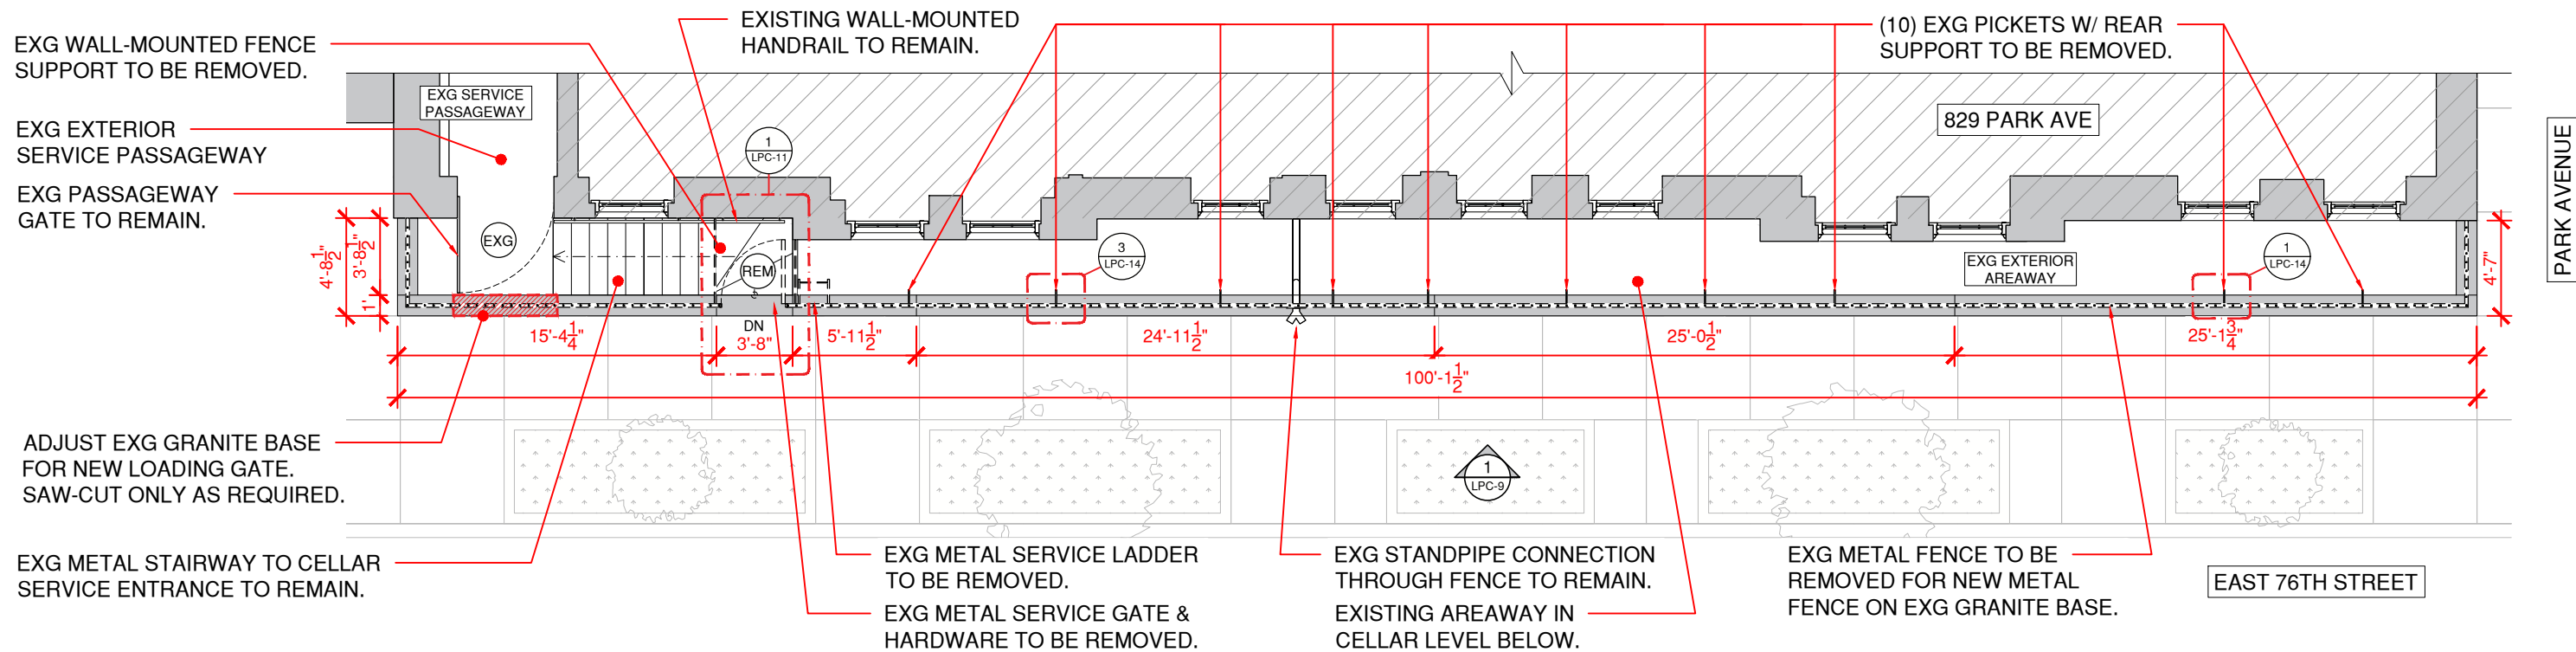

1 NORTH FACING FENCE & SERVICE GATE - EXISTING / DEMOLITION PLAN
SCALE: 1/8" = 1'-0"

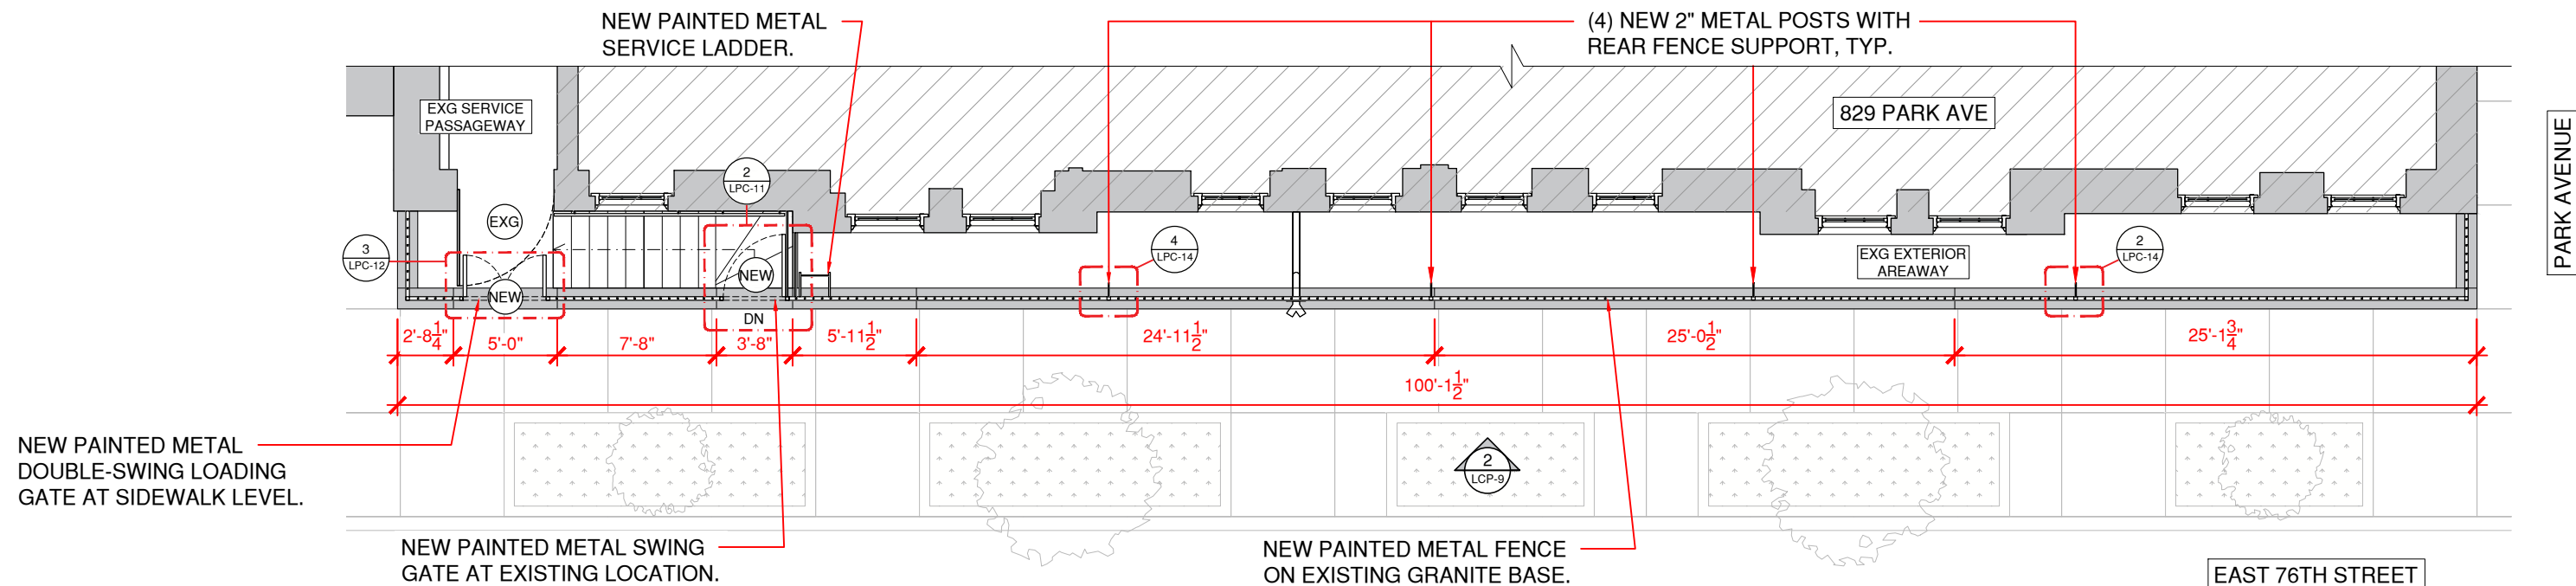

2 NORTH FACING FENCE & SERVICE GATE - PROPOSED PLAN
SCALE: 1/8" = 1'-0"

LPC-04

DRAWING _ 04 _ OF _ 04 _

PROJECT:
829 PARK AVE
NEW YORK, NY, 10021

TITLE:
NORTH FENCE RENOVATION

JOB #:
23-028

DATE:
07.08.2024

LPC-24-10852

18 West 27th Street, 11th Floor NY, NY 10001

AKA
Allen + Killcoyne Architects

v-212.645.2222