



Eric Adams  
Mayor

Ydanis Rodriguez  
Commissioner

20240514010001  
Elio's

Please review this application.

## DINING OUT NYC

## COMMUNITY BOARD RECOMMENDATION FORM

This form is to be used by community boards during the cafe review process. Any comments from the community board should be recorded on this form and submitted to NYC DOT. For information pertaining to specific cafe design requirements, visit the Dining Out NYC website for program legislation, rules, and Setup Guides.

**Business Name:** Elio's

**Cafe Address:** 1621 SECOND AVENUE, NEW YORK, NY 10028

**Application Number:** 20240514010001

**Recommendation Response Deadline:** 9/07/2024

NYCDOT Internal Use Only

### Sidewalk Cafe Setup Feedback:

☐ Community Board chooses to **WAIVE** review

Comments related to the cafe's **physical footprint and dimensions**:

Comments related to **pedestrian flow** (i.e., visibility, safety , potential crowding):

Comments related to potential conflicts with **existing curb use** (i.e., planters, bike racks, bus stops):

Please check one of the recommendations below, either **approval**, **denial**, or **approval with modifications** relating to the above application:

☐ Community Board recommends **approval**

☐ Community Board recommends **denial**

☐ Community Board recommends **approval w/ modifications**

Recommended modifications (**only if approved w/ modifications**):

☐ Applicant acknowledges and agrees to modifications relating to the above referenced application

☐ Applicant acknowledges **BUT** does **NOT** agree with modifications relating to the above referenced application. If this box is checked, please provide NYC DOT with documentation of such agreement for NYC DOT's consideration.

Community Board Authorizing Name

Community Board Authorizing Signature

Date



# Outdoor Dining Application

## Restaurant Details



### *Food Service Establishment Permit(FSEP)*

FSEP#: **40374192** Expiration Date: **06/30/2025**

DOHMH Status: **CURRENT**

Business Legal Name: **1621 RESTAURANTS INC**

Assumed Name: **ELIO'S**

Business Address: **1621 SECOND AVENUE, NEW YORK, NY 10028**

### *Restaurant Information*

Entity Type: **Corporation**

Employer Identification Number: **13-3053260**

Phone: **(212) 772-2242**

Email Address: **eliosrestaurant1621@gmail.com**

### *Emergency Contact Information*

First Name: **ANNE**

Last Name: **ISAAK**

Phone: **(212) 427-6016**

Email Address: **AISAAK5363@AOL.COM**

### *DOS Information*

DOS ID#: **666850**

Process Name: **1621 RESTAURANT INC**

DOS Address: **1621 2ND AVENUE, NEW YORK, New York 10028**

### *NYS Liquor Authority Information*

NYSLA Serial No: **1027650**

License Type: **On-Premises**

Name of License: **1621 RESTAURANT INC**

Title of Representative: **ANNE P ISAAK**

Name of Certificate Holder: **1621 RESTAURANT INC**

### *User Information*

FSEP #

✓ [40374192](#)

## Restaurant Details

### *Food Service Establishment Permit(FSEP)*

FSEP#: **40374192** Expiration Date: **06/30/2025**

DOHMH Status: **CURRENT**

Business Legal Name: **1621 RESTAURANTS INC**

Assumed Name: **ELIO'S**

Business Address: **1621 SECOND AVENUE, NEW YORK, NY 10028**

### *Restaurant Information*

Entity Type: **Corporation**

Employer Identification Number: **13-3053260**

Phone: **(212) 772-2242**

Email Address: **eliosrestaurant1621@gmail.com**

### *Emergency Contact Information*

First Name: **ANNE**

Last Name: **ISAAK**

Phone: **(212) 427-6016**

Email Address: **AISAAK5363@AOL.COM**

### *DOS Information*

DOS ID#: **666850**

Process Name: **1621 RESTAURANT INC**

DOS Address: **1621 2ND AVENUE, NEW YORK, New York 10028**

### *NYS Liquor Authority Information*

NYSLA Serial No: **1027650**

License Type: **On-Premises**

Name of License: **1621 RESTAURANT INC**

Title of Representative: **ANNE P ISAAK**

Name of Certificate Holder: **1621 RESTAURANT INC**

### *User Information*

**FSEP #**

[40374192](#)









Zone #  
11212

ELIO'S

ELIO'S

NYC  
A







ELIO'S







SECTION 1: Site Plan

- This Site Plan form is required to be uploaded in the “**Sidewalk Site Plan**” field of your online application.
- Refer to the [How to Apply](#) page in the Dining Out NYC website for more information about the application process.

Identify Clear Path Requirements:

- Clear path requirement for your sidewalk cafe can be found by identifying your corridor type on the DOT’s Pedestrian Mobility Plan [Pedestrian Demand Map](#) on Open Data.
- C1- Global Corridor (12 feet Clear Path)
- C2- Regional Corridor (10 feet Clear Path)
- C3- Neighborhood Corridor (8 feet Clear Path)
- C4- Community Connector (8 feet Clear Path)
- C5- Baseline Street (8 feet Clear Path)

Setup Area Identification :

- Please check this box if you plan to have outdoor dining located within private property. If so, indicate the property line in the site plan drawing below.
- Please check this box if all or part of your sidewalk cafe is in a sidewalk widening area, developed pursuant to the NYC Zoning Resolution. If so, indicate the property line in the site plan drawing below.

Sidewalk Cafe  
Site Plan Form

Applicant Name: 1621 Restaurants Inc.

Restaurant Name: Elio's


FSEP Number: 40374192

Use the space below to draw or upload your Site Plan representing your cafe perimeters, furniture, and clearances.

SIDEWALK CAFE INFORMATION

COMMUNITY BOARD #: 108  
BLOCK #: 1530 LOT #: 22

CAPACITY:  
# OF TABLES: 9  
# OF SEATS: 18  
CAFE AREA: 155 SQFT

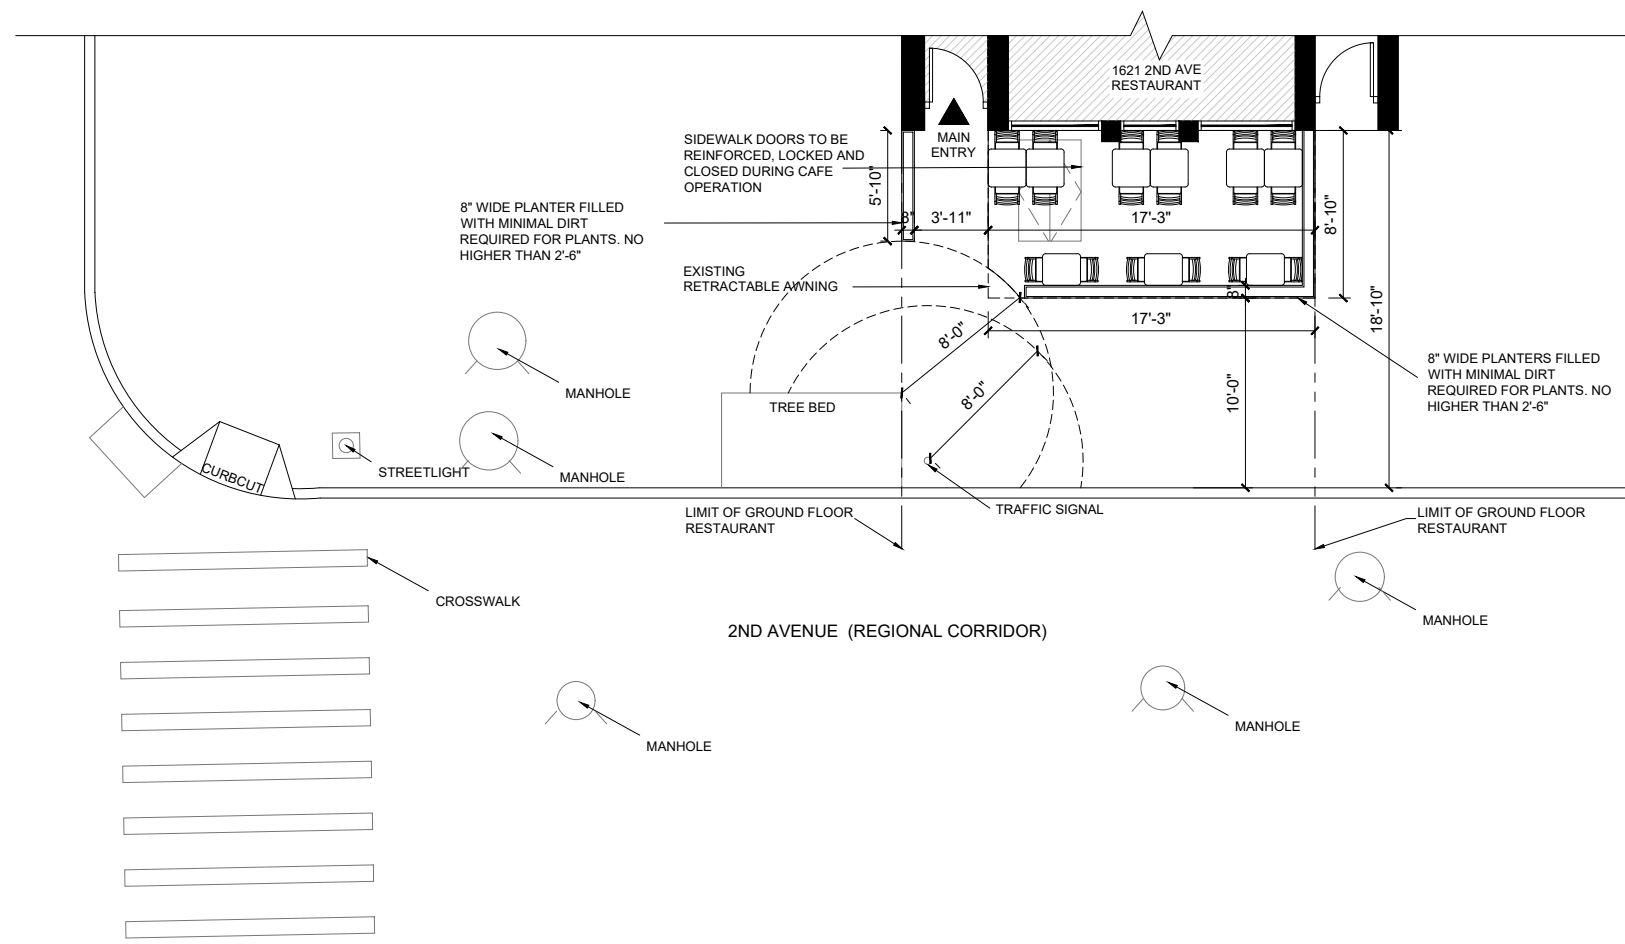

1 PROPOSED PLAN  
A-100 SCALE: 1/4"=1'-0"

Length of sidewalk cafe: 17'-0" feet      Width of sidewalk cafe: 8'-10" feet

Drawing Requirements

Food service establishment frontage shown by:

- Line representing space occupied in building
- Labels

Street names:

- Labels on each street

Sidewalk shown as:

- Line representing street curb
- Width measured from building line to curb line

Primary building entrance shown as:

- Label
- Distance from proposed setup

Cafe perimeter shown as:

- Line
- Length and width
- ----- (Dashed line) representing Private Property Line

Set-up furniture (tables, chairs, etc.) shown as:

- Lines or symbols at approximate location within setup

Sidewalk elements or objects shown as:

- Lines or symbols
- Labels
- Distance from cafe perimeter

Utility coverings shown as:

- Symbols representing the approximate shape of the covering within the setup
- MANHOLE COVER
- UTILITY COVERING

SECTION 2: Required Clearances

- Please provide distances from the following objects.
- Only provide a distance if the listed object is within 15 feet of your proposed setup.
- Leave box blank if not applicable.
- Refer to the [Setup Guides](#) in the Dining Out NYC website for more information regarding clearances.

Elements with minimum 15 feet clearance from sidewalk cafe:

☐ S01- Subway Stair: Open End \_\_\_\_\_ feet

Elements with minimum 10 feet clearance from sidewalk cafe:

☐ S02- Subway Elevator Entrance \_\_\_\_\_ feet      ☐ S04- MTA Curb Cut \_\_\_\_\_ feet  
☐ S03- Exhaust Duct \_\_\_\_\_ feet      ☐ S05- FDNY Curb Cut \_\_\_\_\_ feet

Elements with minimum 8 feet clearance from sidewalk cafe:

<input checked="" type="checkbox"/> S06- Street Tree Bed	8'-0" _____ feet	<input type="checkbox"/> S13- Newsstand	_____ feet
<input type="checkbox"/> S07- Mailbox	_____ feet	<input checked="" type="checkbox"/> S14- Streetlight	33'-11" _____ feet
<input type="checkbox"/> S08- LinkNYC Kiosk	_____ feet	<input type="checkbox"/> S15- Bus Stop Pole	_____ feet
<input type="checkbox"/> S09- Wayfinding Kiosk	_____ feet	<input type="checkbox"/> S16- Fire Hydrant	_____ feet
<input type="checkbox"/> S10- E-charging Station	_____ feet	<input type="checkbox"/> S17- Bus Stop Shelter	_____ feet
<input type="checkbox"/> S11- Parking Meter	_____ feet	<input type="checkbox"/> S18- Traffic Signal	_____ feet
<input type="checkbox"/> S12- Select Bus Service Fare Machine	_____ feet		

Elements with minimum 5 feet clearance from sidewalk cafe:



<input type="checkbox"/> S19- CitiBike/Bike Share Station	_____ feet	<input type="checkbox"/> S24- Emergency Exit Hatch	_____ feet
<input type="checkbox"/> S20- Bike Corral	_____ feet	<input type="checkbox"/> S25- Subway Stair: Closed End	_____ feet
<input type="checkbox"/> S21- Micromobility Station	_____ feet	<input type="checkbox"/> S26- Subway Elevator: Non-Entry	_____ feet
<input type="checkbox"/> S22- Primary Building Entrance	_____ feet	<input type="checkbox"/> S27- Siamese Connection	_____ feet
<input checked="" type="checkbox"/> S23- Curb Cut	38'-2" _____ feet		

Elements with minimum 3 feet clearance from sidewalk cafe:

☐ S28- Elevated Train Infrastructure \_\_\_\_\_ feet  
☐ S29- Transformer Vault \_\_\_\_\_ feet

Elements with minimum 1 foot 6 inches clearance from sidewalk cafe elements:

☐ S30- Vent Infrastructure \_\_\_\_\_ inches

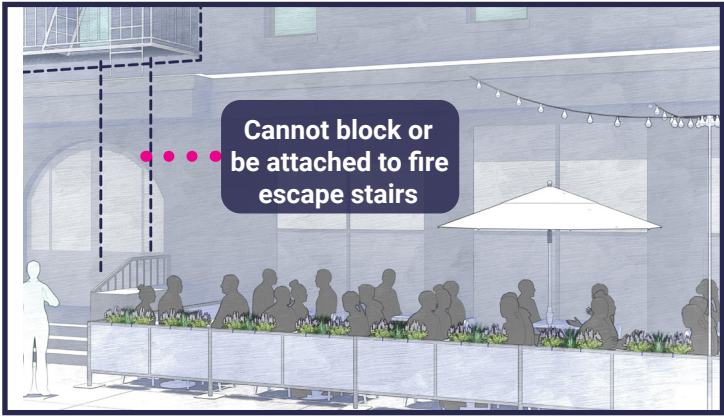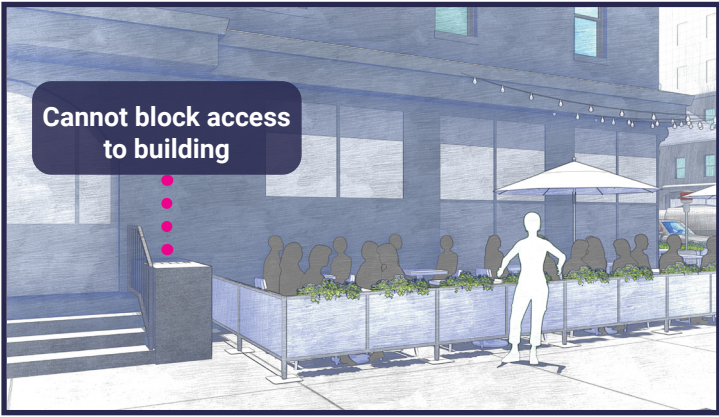

SECTION 3: Material Requirements

- Please indicate which of the following materials will be part of your sidewalk cafe by checking the box next to the category. If applicable, please confirm the materials comply with the Dining Out NYC requirements by checking the box next to the associated requirement.
- Refer to the [Setup Guides](#) in the Dining Out NYC website for more information regarding materials.

Materials Checklist:

\*Required\*

☒ Perimeter Demarcation

- ☒ Perimeter demarcation must be clear and visible by using a lightweight and removable self-supporting base wall, railing, planter, fence, or stanchion and rope.
- ☒ Maximum height is 2 feet 6 inches (excluding planting(s)).
- ☒ Not affixed to the sidewalk.

\*Optional- Only check the material categories you intend to use in your sidewalk cafe\*

☒ Furnishings

- ☒ Lightweight and easily movable.
- ☒ Not affixed to the sidewalk.

☒ Awnings (Physically attached to the building)

- ☒ Minimum 8 feet height from the ground and does not exceed 10 feet height.
- ☒ Easily removable, comprised of fire-grade and wind resistant materials.
- ☒ Does not extend beyond the perimeter of the sidewalk cafe.
- ☒ Complies with the New York City Building Code and the requirements of the Landmarks Preservation Commission, as applicable.

☐ Overhead Coverings/ Umbrellas

- ☐ Minimum 7 feet height from the ground and does not exceed 10 feet height.
- ☐ Easily removable, comprised of fire-grade and wind resistant materials.
- ☐ Does not extend beyond the perimeter of the sidewalk cafe.
- ☐ The umbrella/overhead covering has a weighted base and any supports are not affixed to the sidewalk.
- ☐ Any support structures are of sufficient size and strength, made of durable materials, and free of defects.

☐ Lighting and Electrical Connections

- ☐ Any lighting is outdoor rated, properly secured, and lightweight.
- ☐ Connection is directly connected to ground floor restaurant's power source and within the perimeter of the cafe.
- ☐ Does not extend beyond the perimeter of the sidewalk cafe.
- ☐ Does not exceed 10 feet in height.
- ☐ Not attached to any City property, including street trees.
- ☐ Electrical work complies with the applicable requirements set forth in the DOT's rules and the New York City Electrical Code.

☐ Please check this box if you are submitting additional documents for review. Documents may include technical drawings prepared by a licensed professional.