




Proposed work located at ground floor corner storefront

Project Building:
821 Park Avenue a.k.a. 101 East 75th Street

Storefront
Replacement

821 Park Avenue
New York, NY

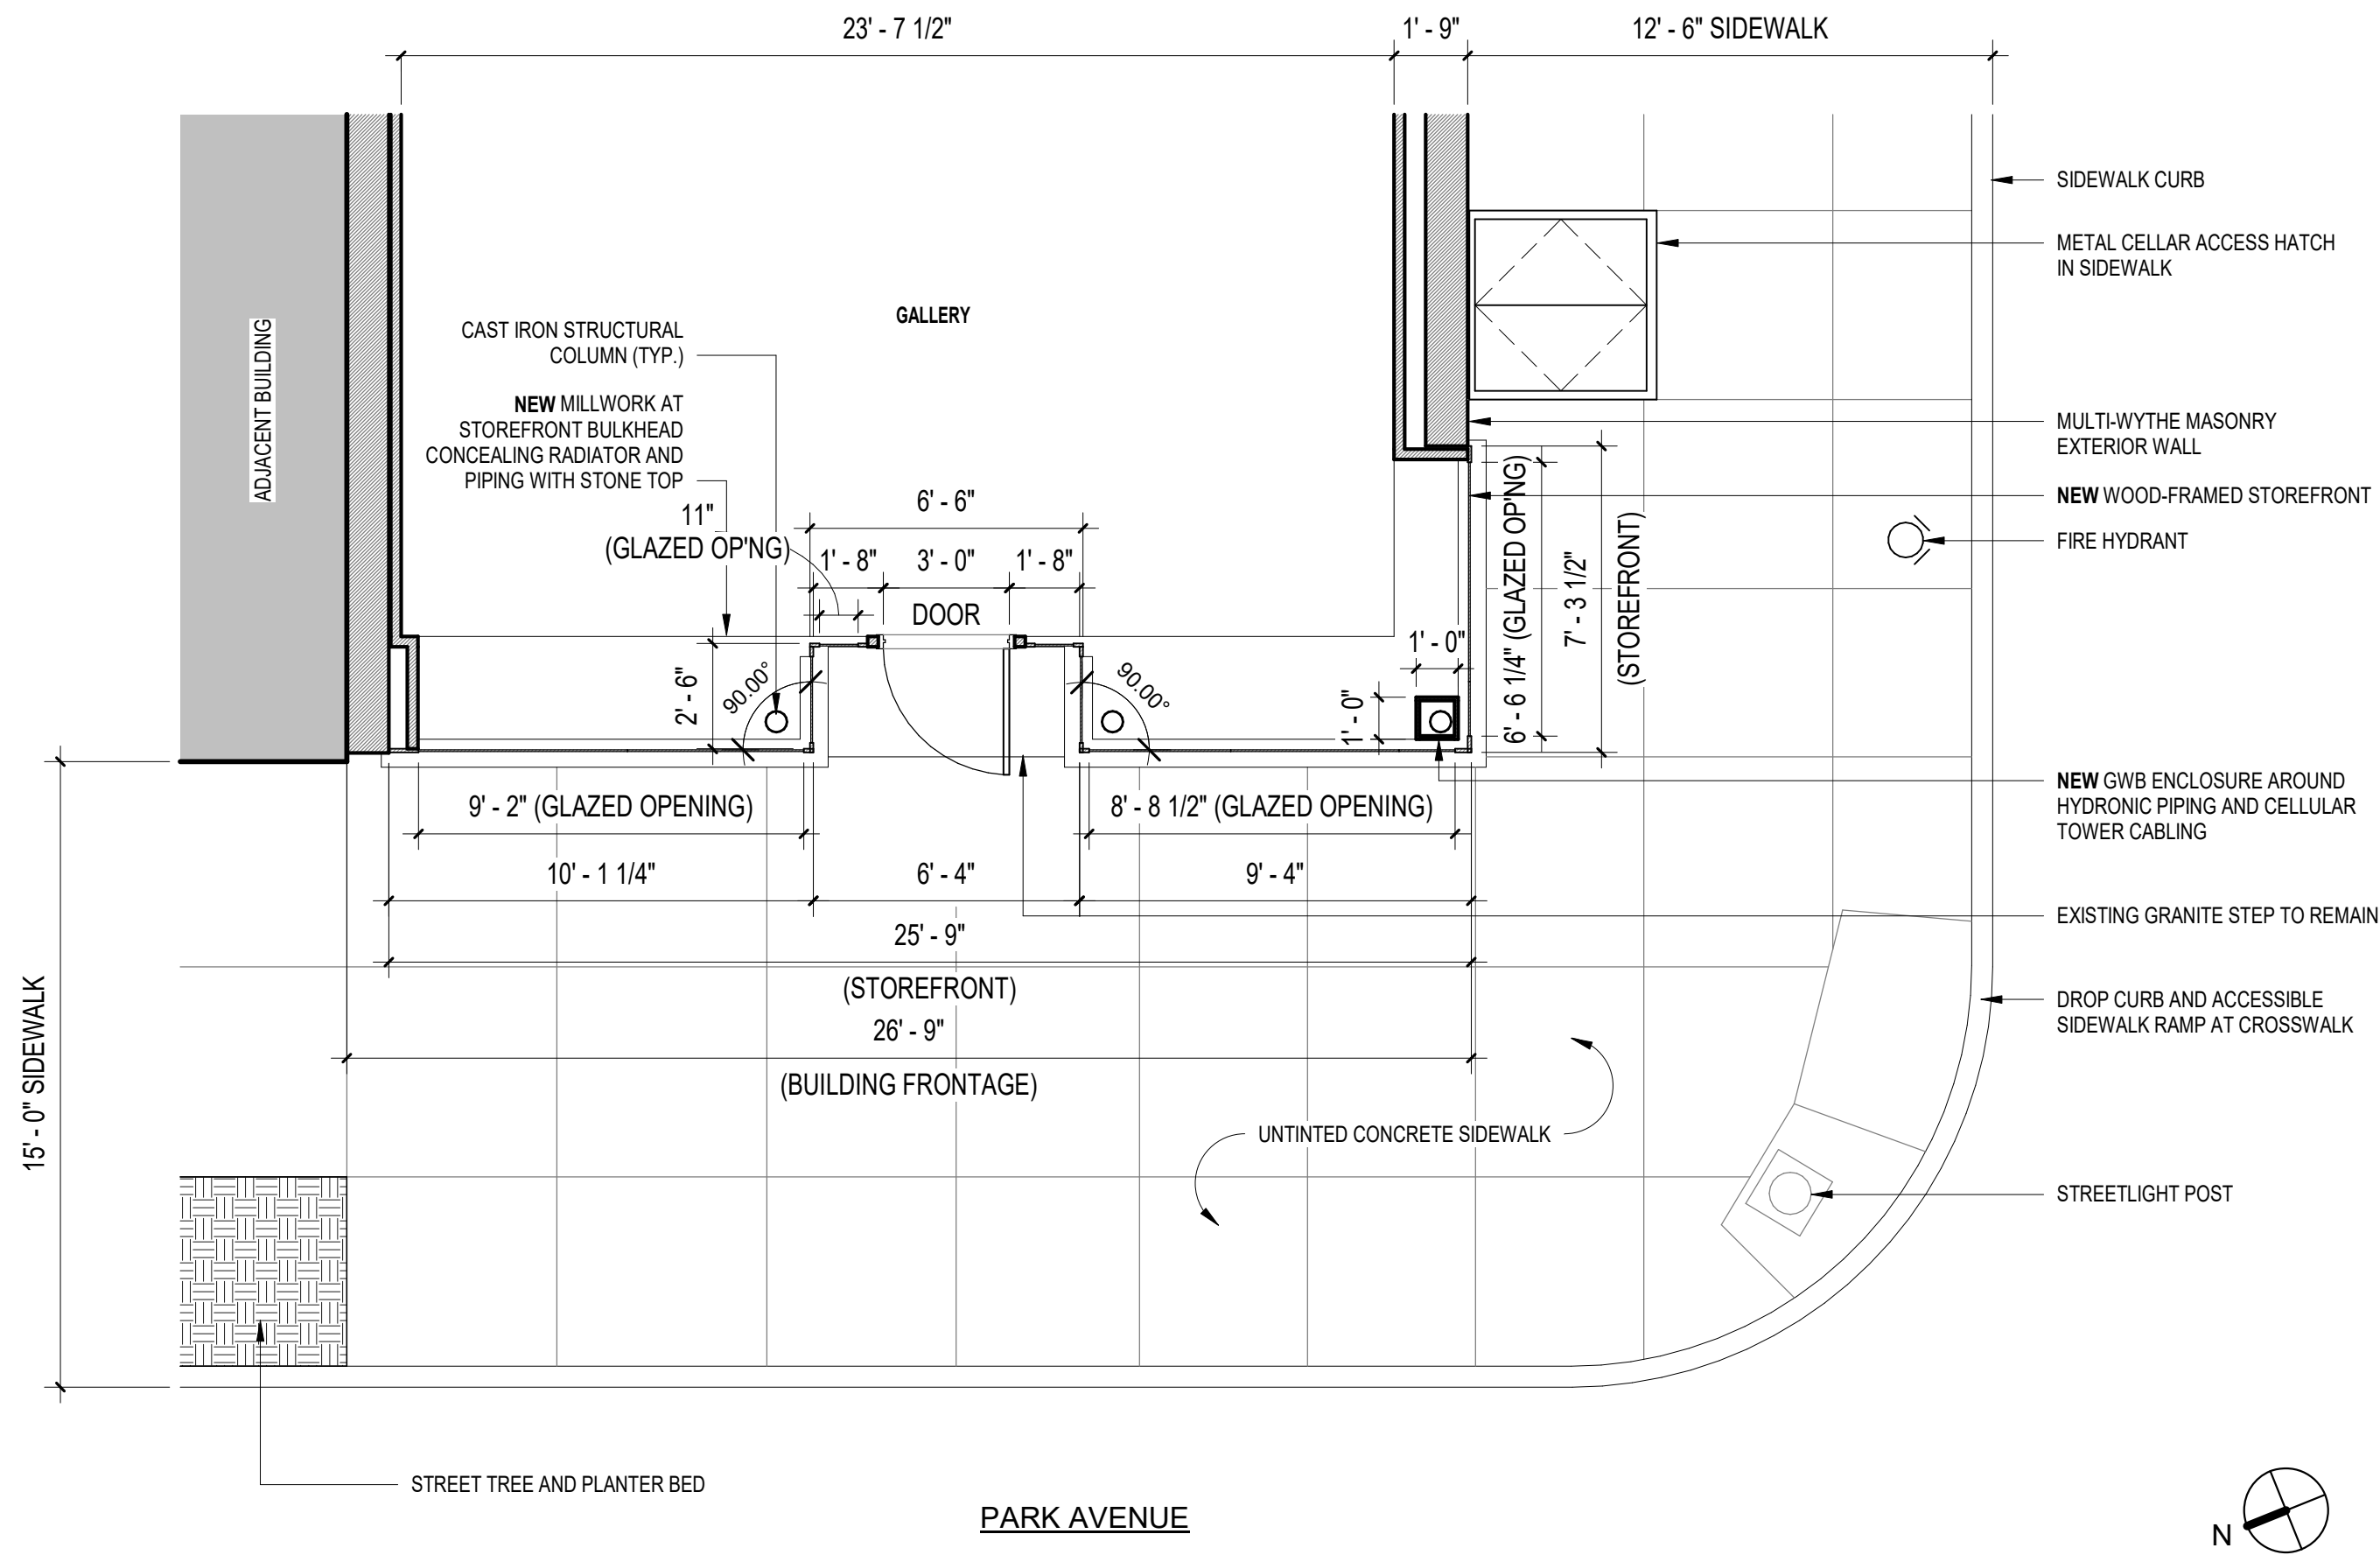


1. PLAN - STOREFRONT AND SIDEWALK PROPOSED CONDITIONS
SCALE: 1/4" = 1'-0"

Storefront Plan - Proposed

Scale: 1/4" = 1'-0"


A-201.00

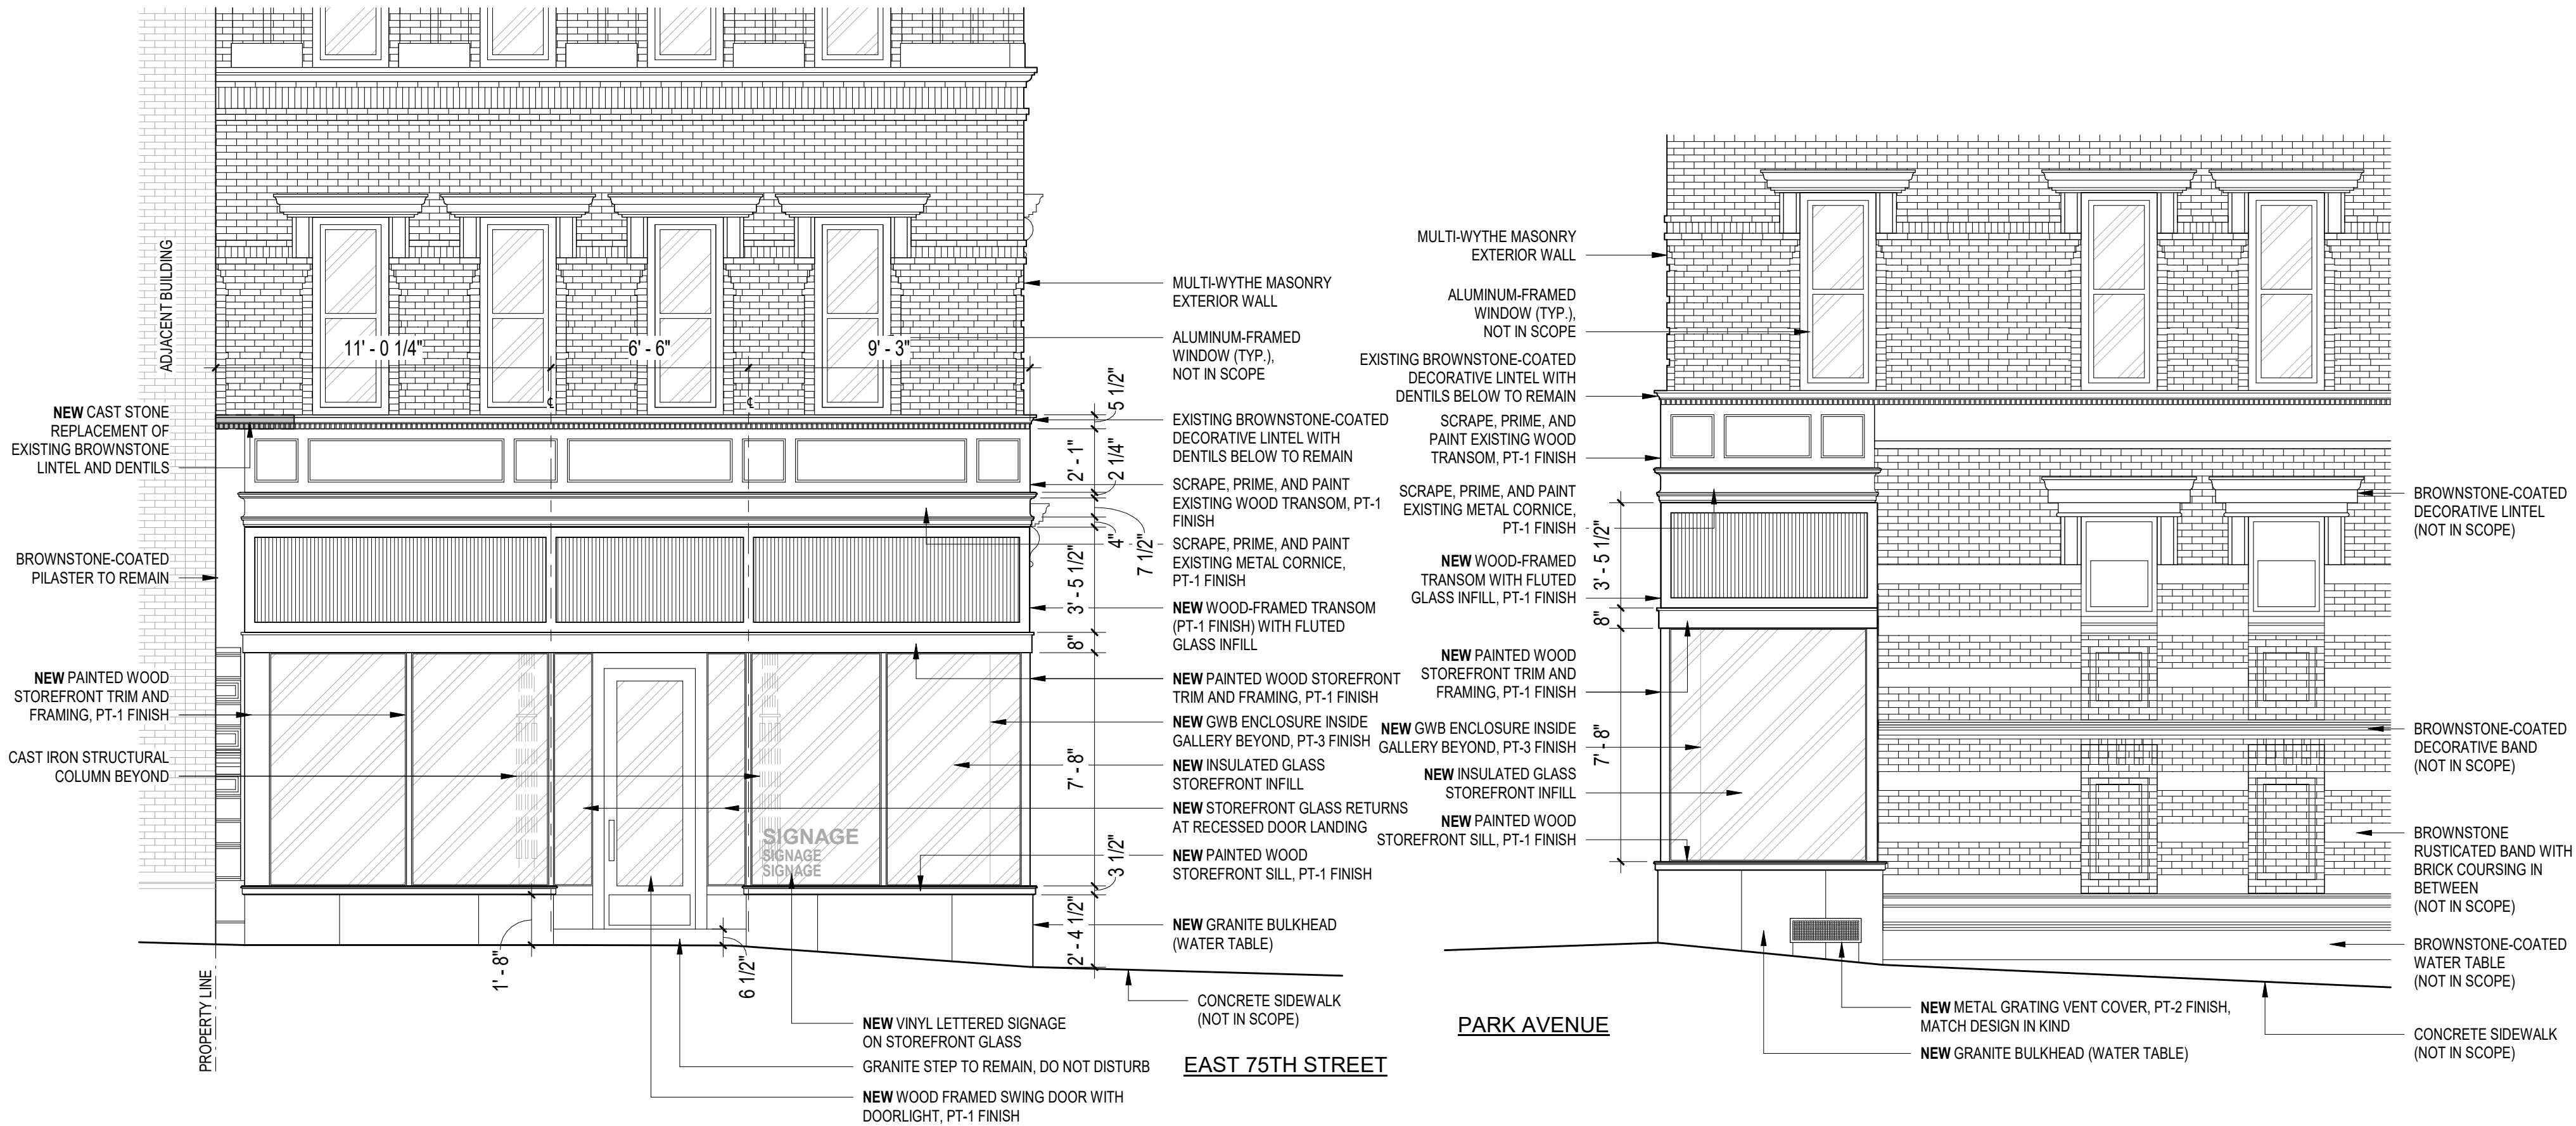


1. ENLARGED ELEVATION - PARK AVENUE STOREFRONT
PROPOSED CONDITIONS
SCALE: 1/4" = 1'-0"

**Storefront
Replacement**


821 Park Avenue
New York, NY

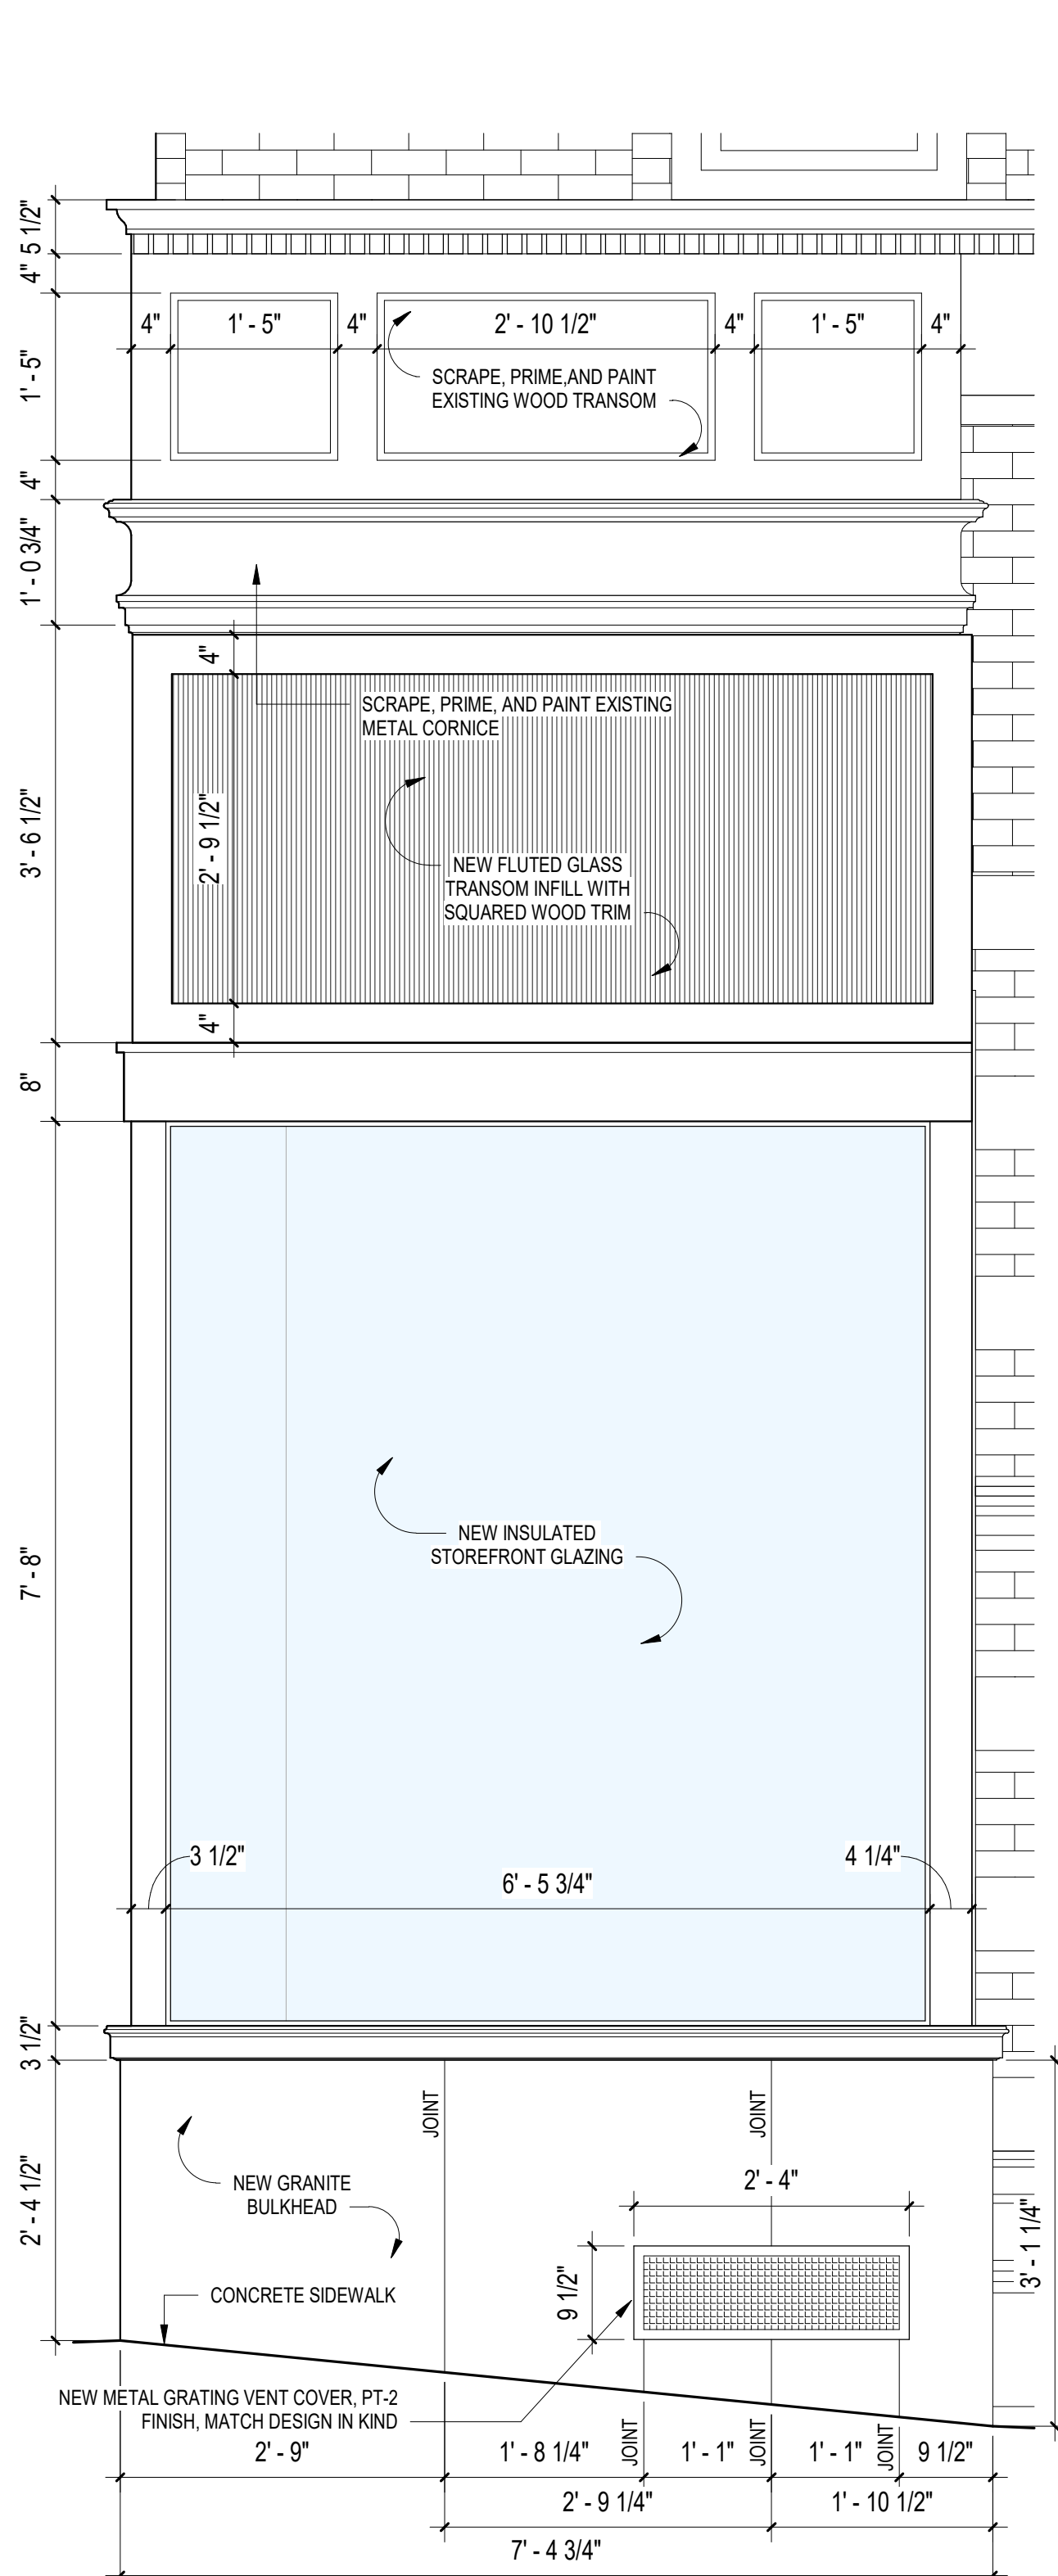

**1. DETAIL ELEVATION - EAST 75TH STREET STOREFRONT
PROPOSED CONDITIONS**
SCALE: 3/4" = 1'-0"

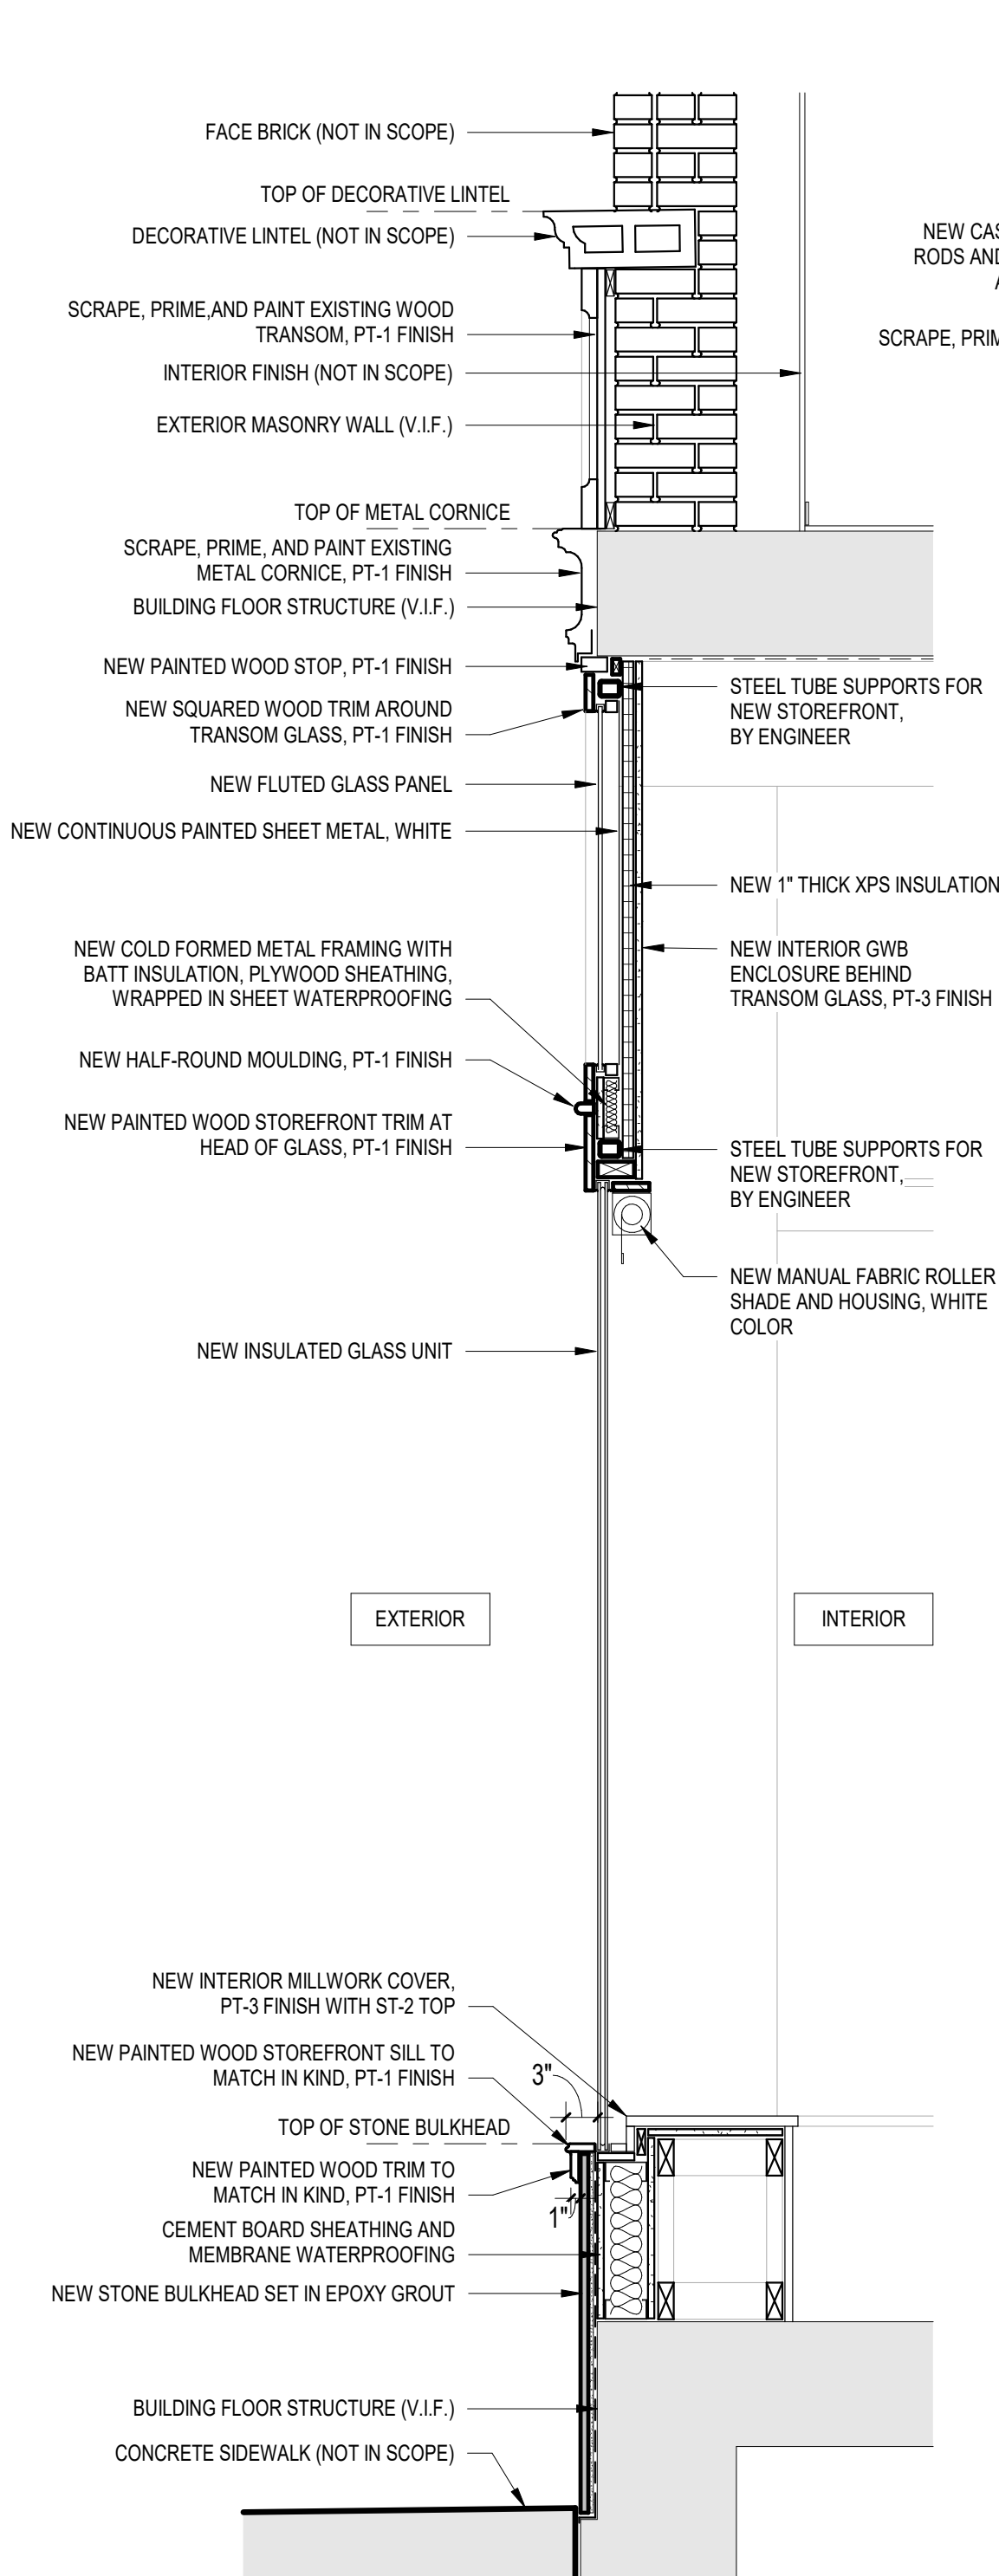

**2. DETAIL SECTION - EAST 75TH STREET STOREFRONT
PROPOSED CONDITIONS**
SCALE: 3/4" = 1'-0"

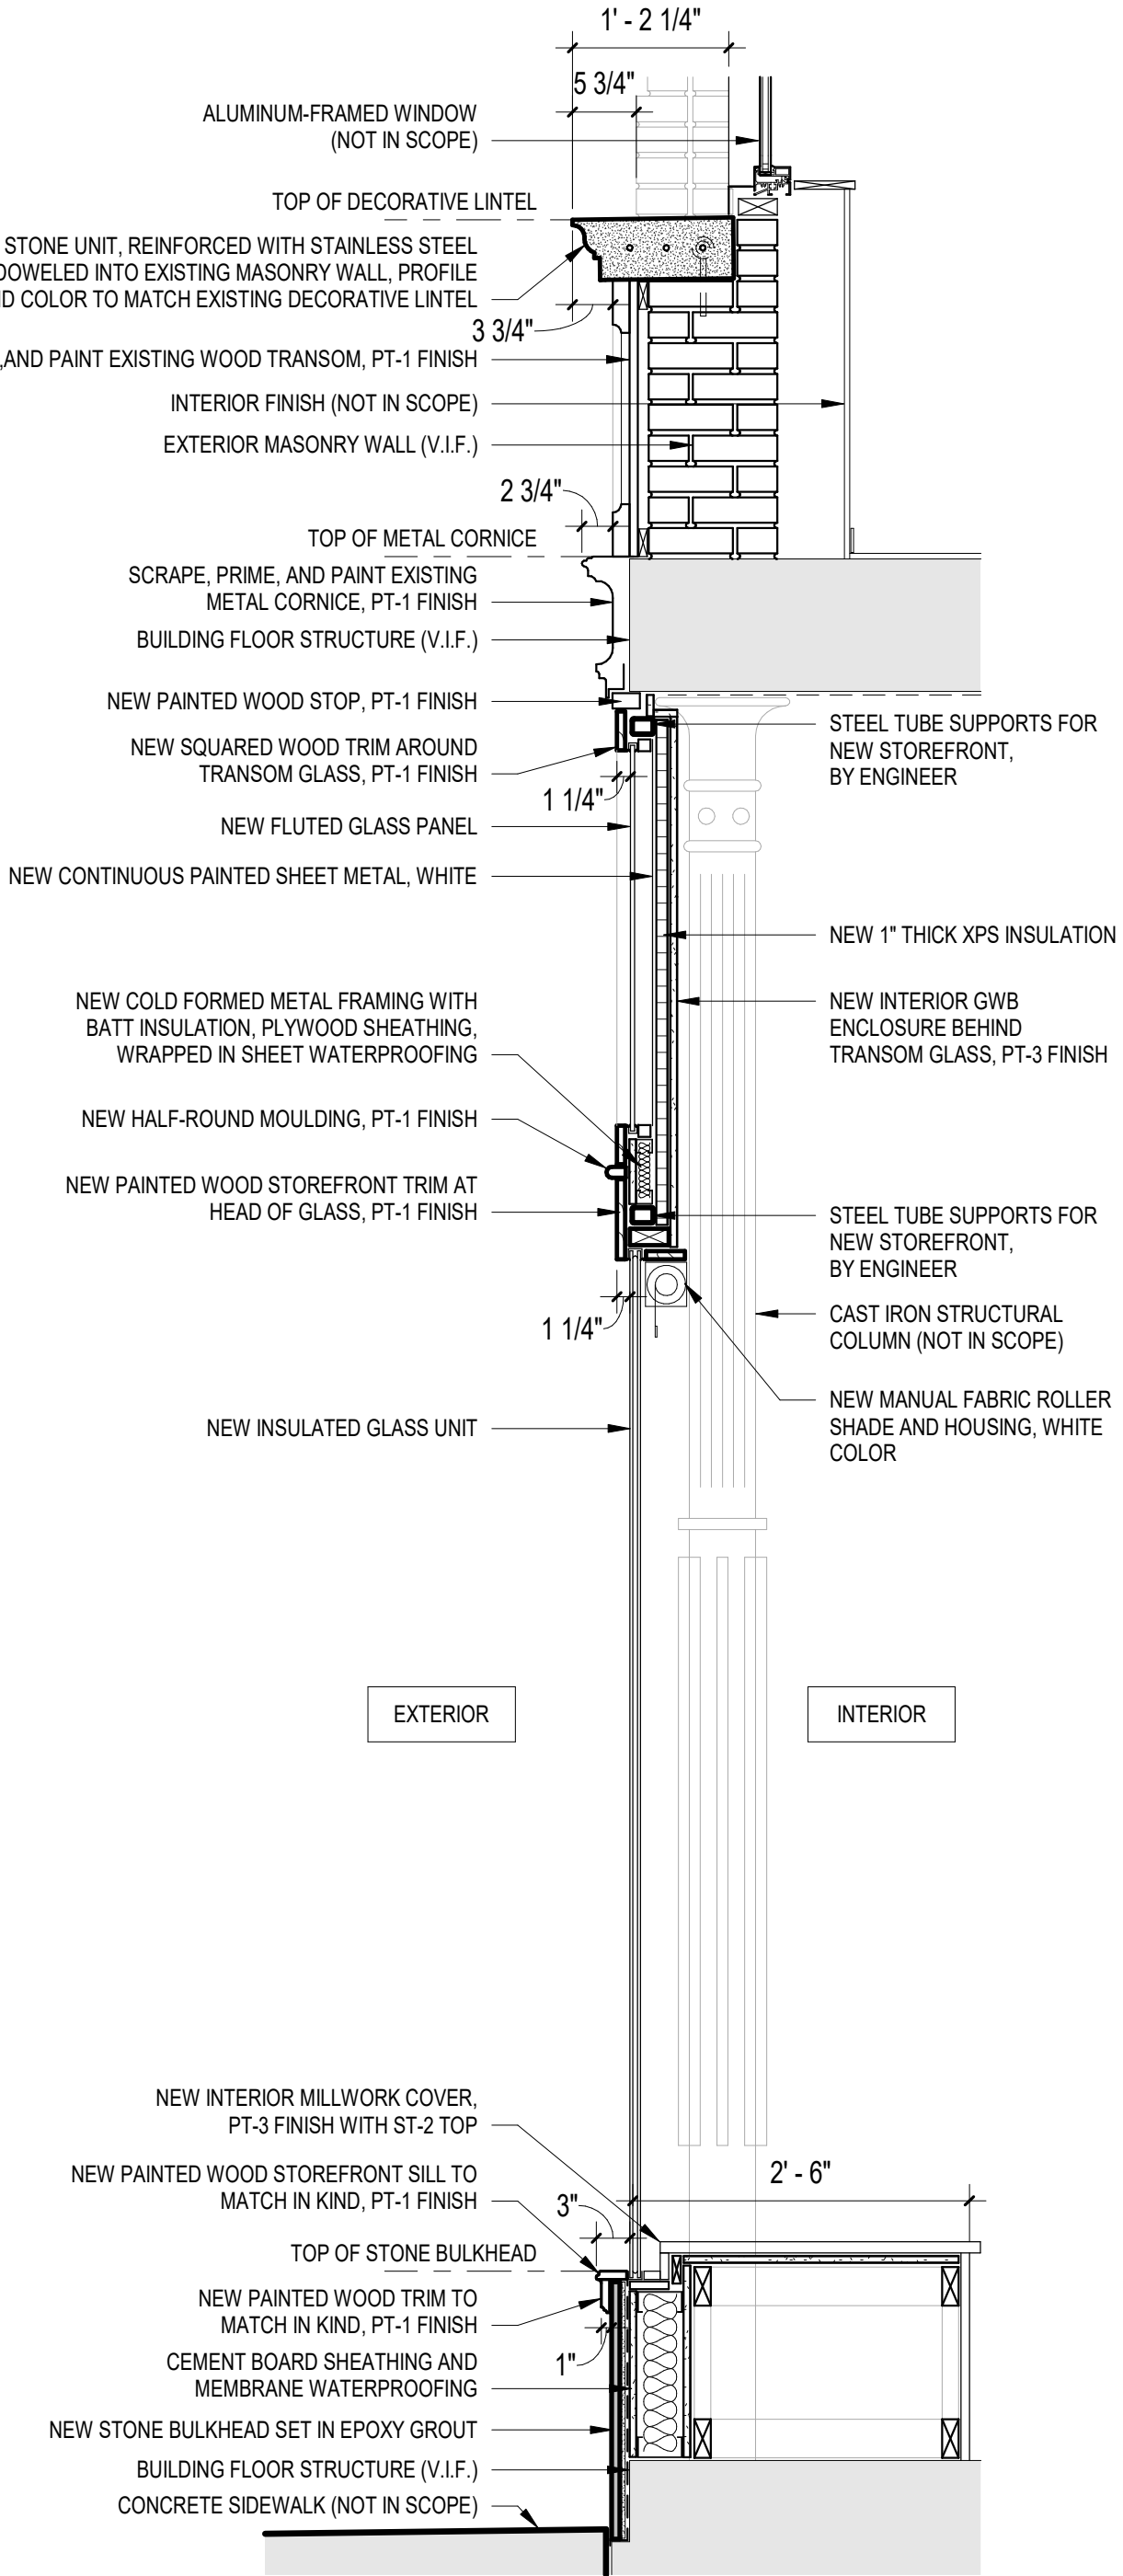

**3. DETAIL SECTION - PARK AVENUE STOREFRONT
PROPOSED CONDITIONS**
SCALE: 3/4" = 1'-0"

Details/Sections - Proposed

Scale: 3/4" = 1'-0"

A-507.00