


SOUTH FACADE ELEVATIONS

Remove existing French door infills on 2nd floor, replace infills with double-hung windows with wood frames to match 1901 historic design

Proposed new entrance door with metal details matching the 2nd floor railings

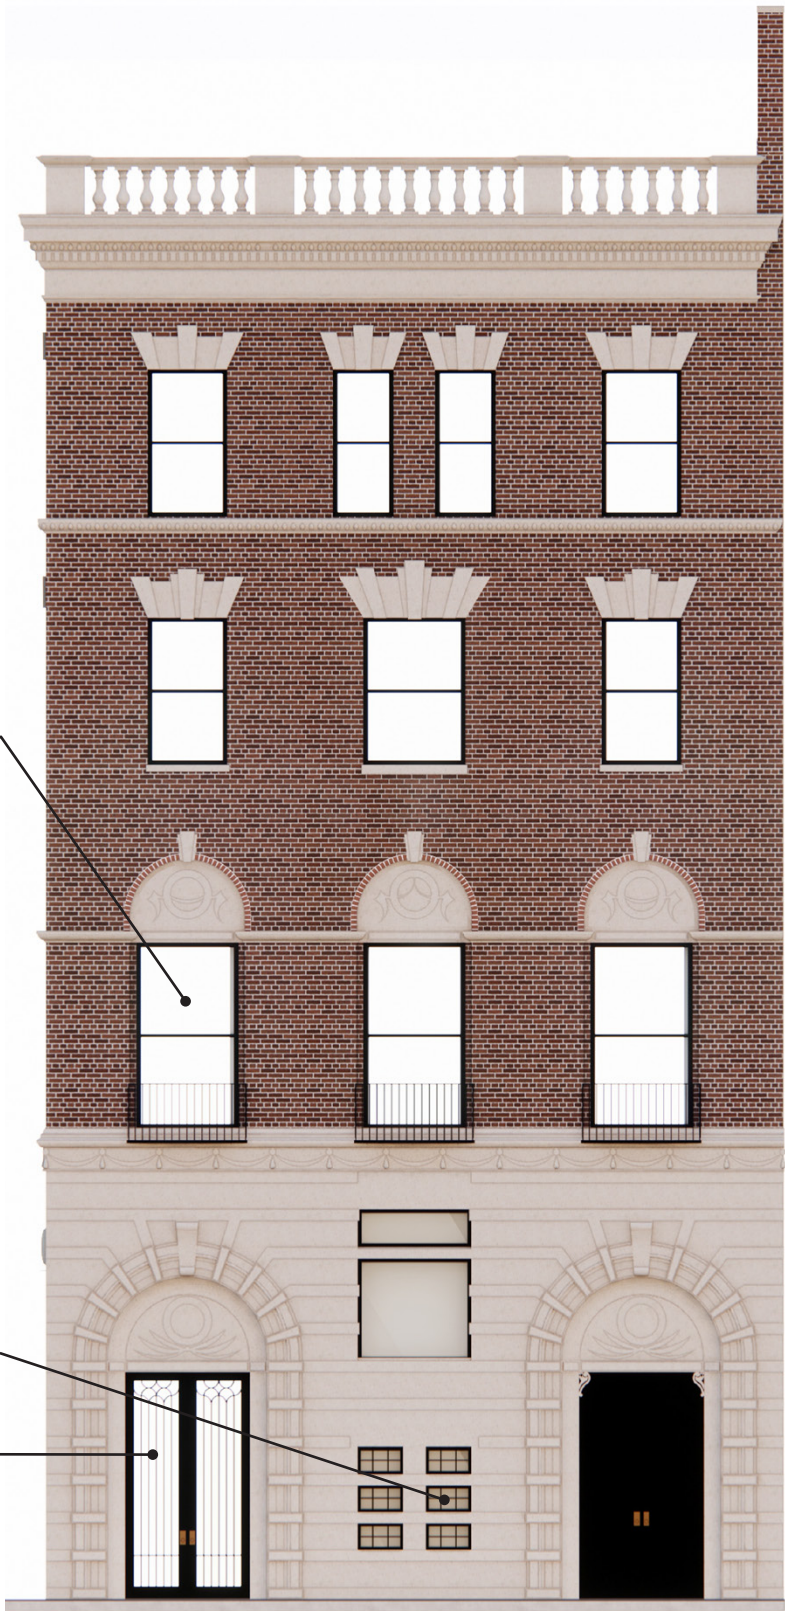

APPROVED DESIGN

Propose to replace the existing French doors at the 2nd floor balconies with new French doors

Propose to remove the intermediate windows on the south facade

Proposed building name carved in limestone facade

Limstone house number on Imiestone plaque surface mounted on door header

Revised entrance door design



PROPOSED REVISION

REPLACING DOUBLE HUNG WINDOWS ON THE 2ND FLOOR WITH FRENCH DOORS - WEST FACADE



APPROVED DESIGN



PROPOSED DESIGN - FRENCH DOORS ON 2ND FLOOR BALCONY