

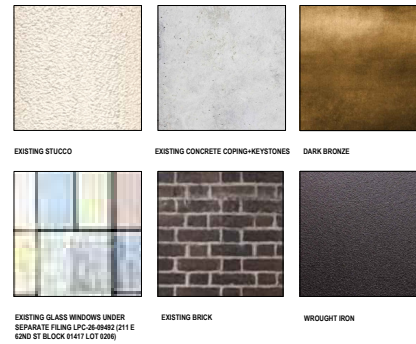


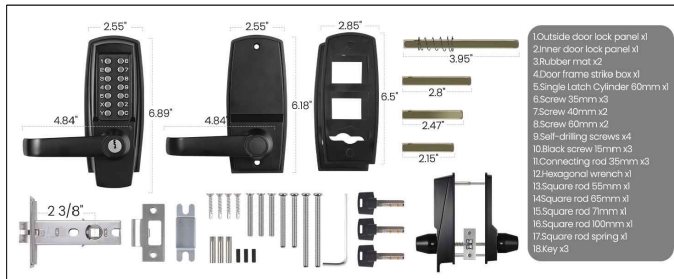

4 LOCK SPECIFICATION

3 PROPOSED MATERIAL PALETTE

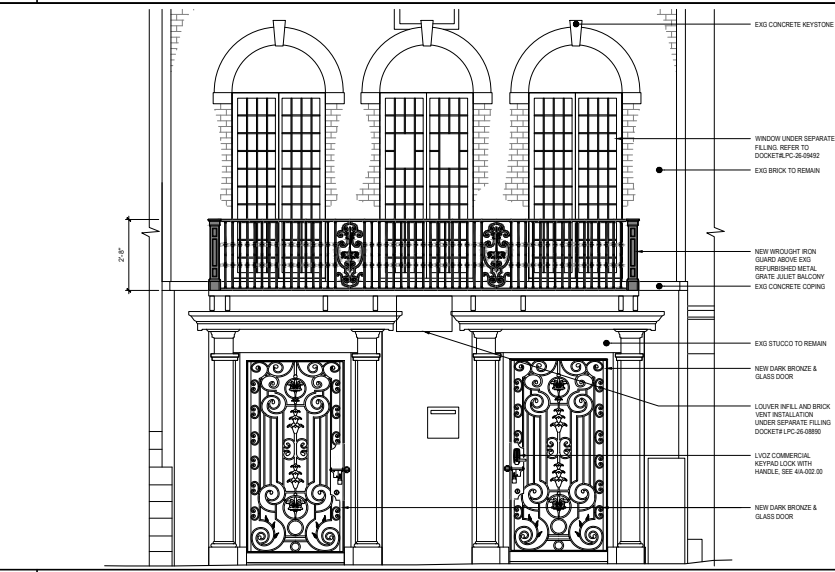

2 EXISTING DOOR & FENCE ELEVATION

1 PROPOSED DOOR & FENCE ELEVATION

O'NEIL LANDAN ARCHITECTS
110 WEST 80th ST
NEW YORK, NY 10024
TEL: 212-249-1100
WWW.ONELANDAN.COM

The Eleanor
211 E 62ND ST
NEW YORK, NY 10065

PROJECT NO. 220189
DATE: 03/12/2020
DRAWN BY: JL
CHECKED BY: ML
AREA: 110 SQ FT


#	REVISION	DATE
1	LPC COMMISSION HEARING	06/24/2020

EXISTING GATE ELEVATION AND PROPOSED GATE ELEVATION

A-002.01

BOUNDARIES OF MANHATTAN COMMUNITY BOARD 8

6-07

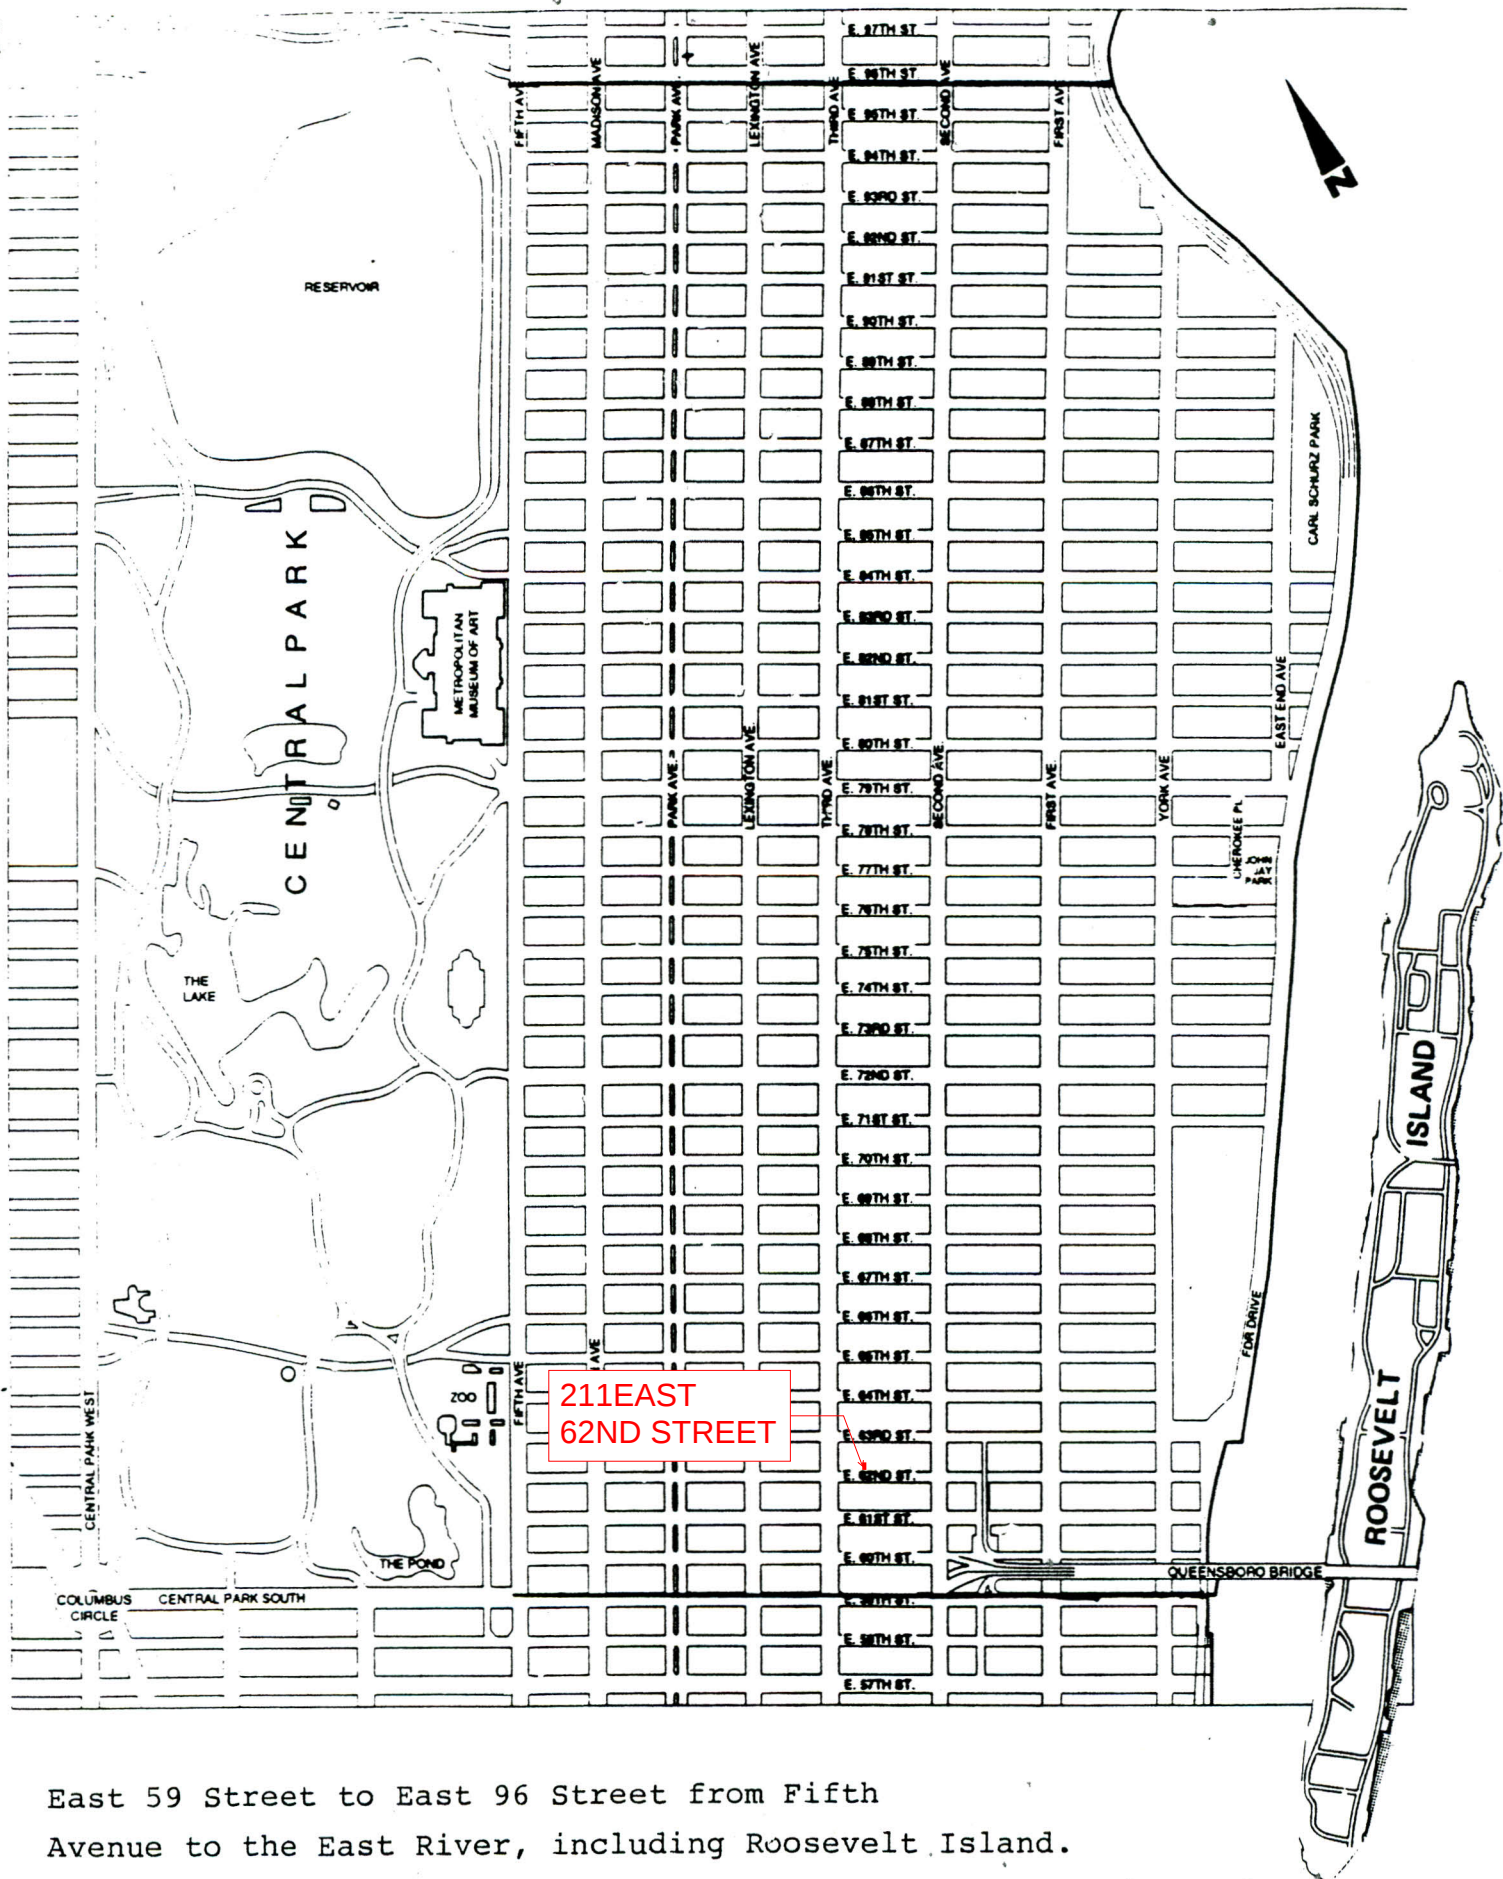


East 59 Street to East 96 Street from Fifth Avenue to the East River, including Roosevelt Island.

*****Please make a notation on the grid as to where you posted.

Thank you

33 FLYERS DISTRIBUTION LOCATIONS

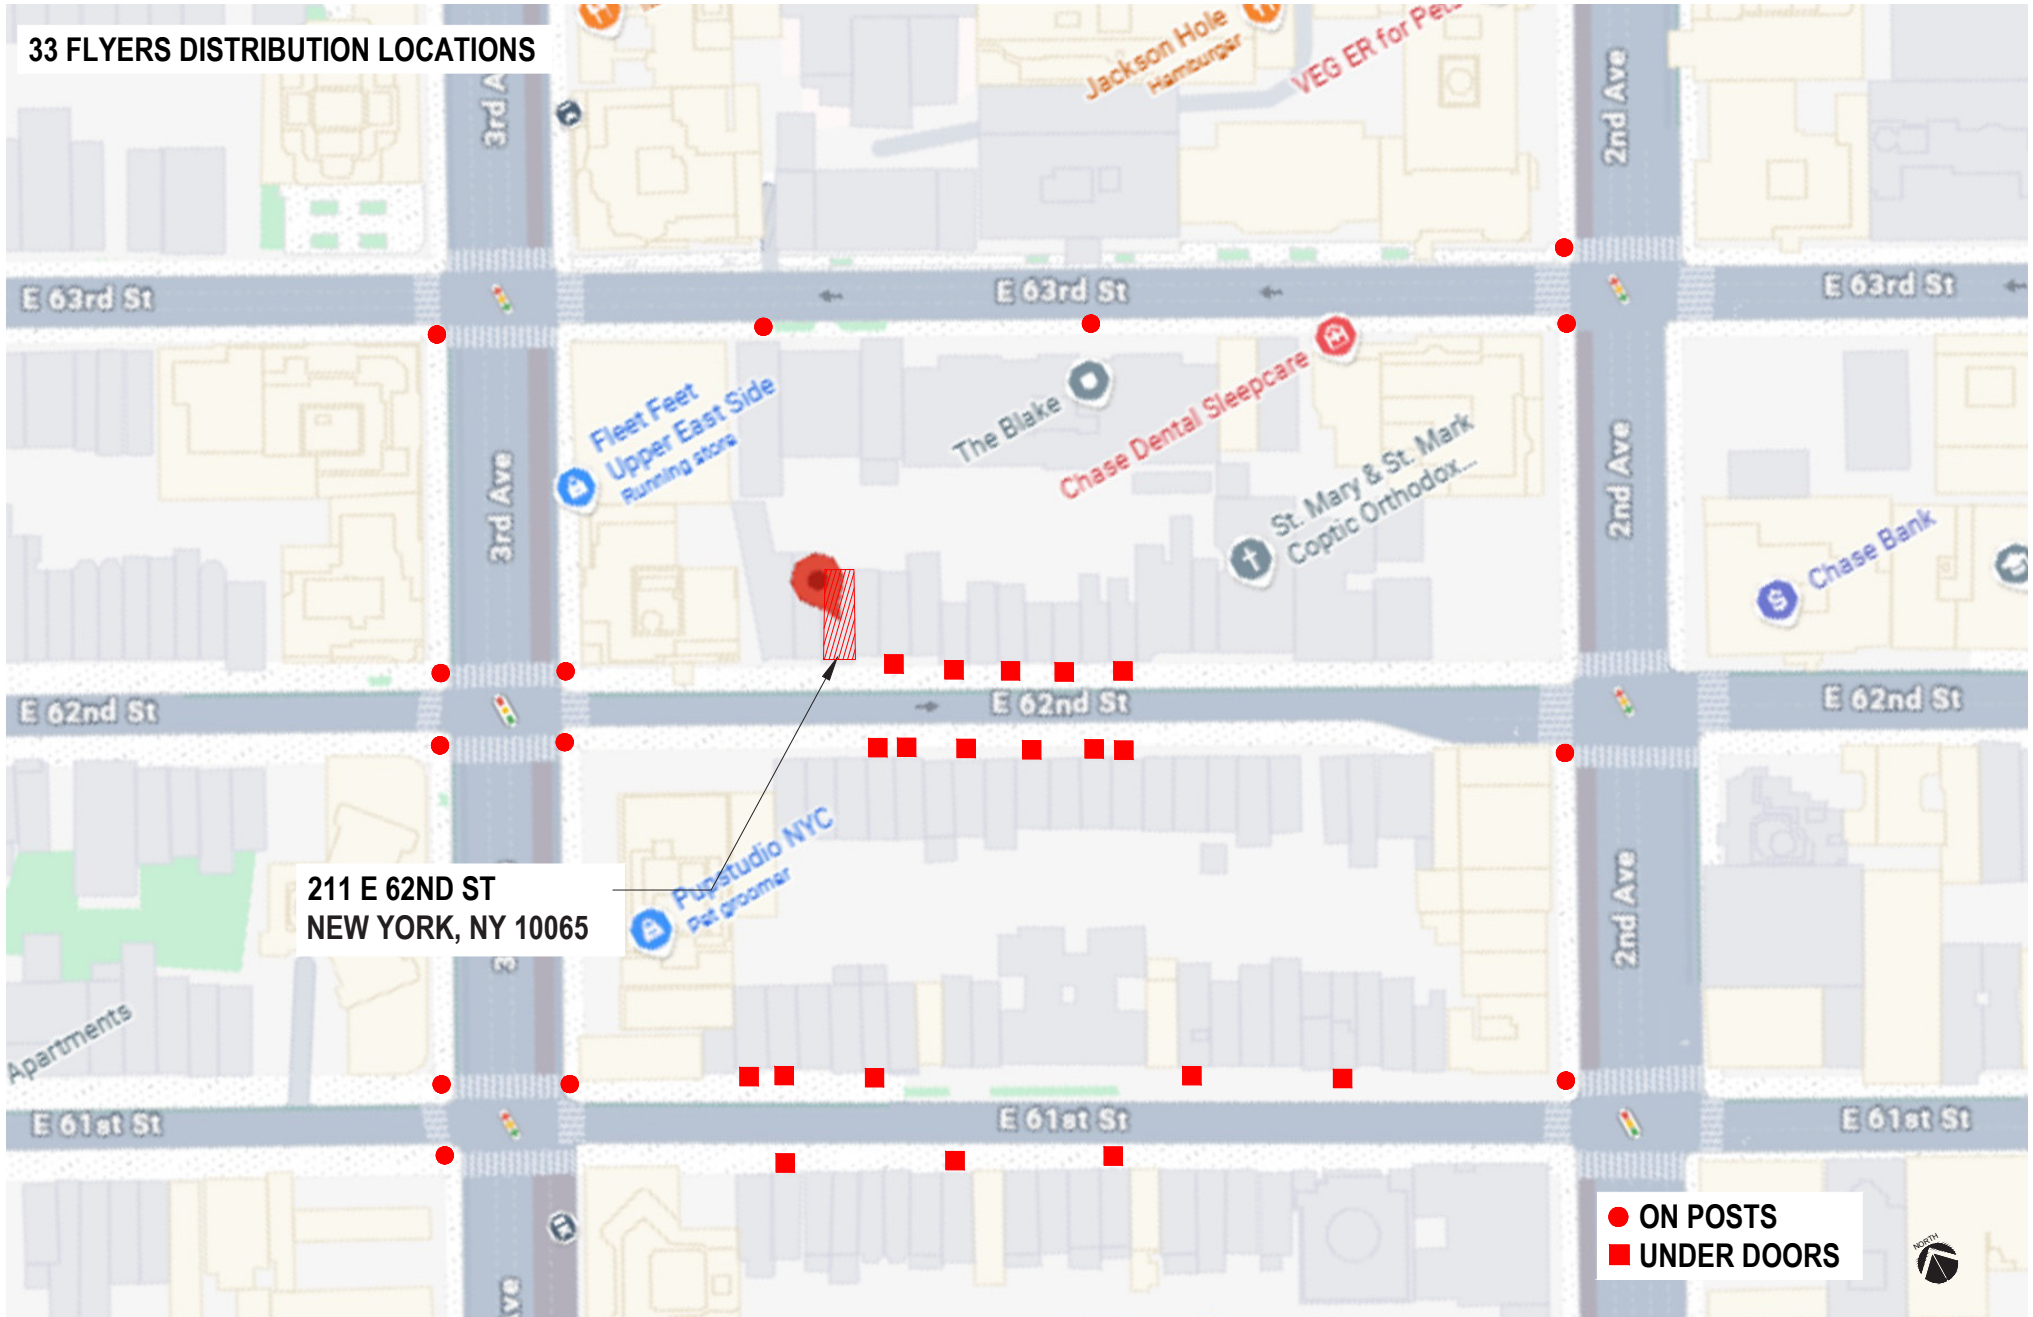

List of name who will be presenting the application

Mary Langan (mary@olarch.com) will present the application.

Jiahao Li (jiahao@olarch.com) will share the screen.