


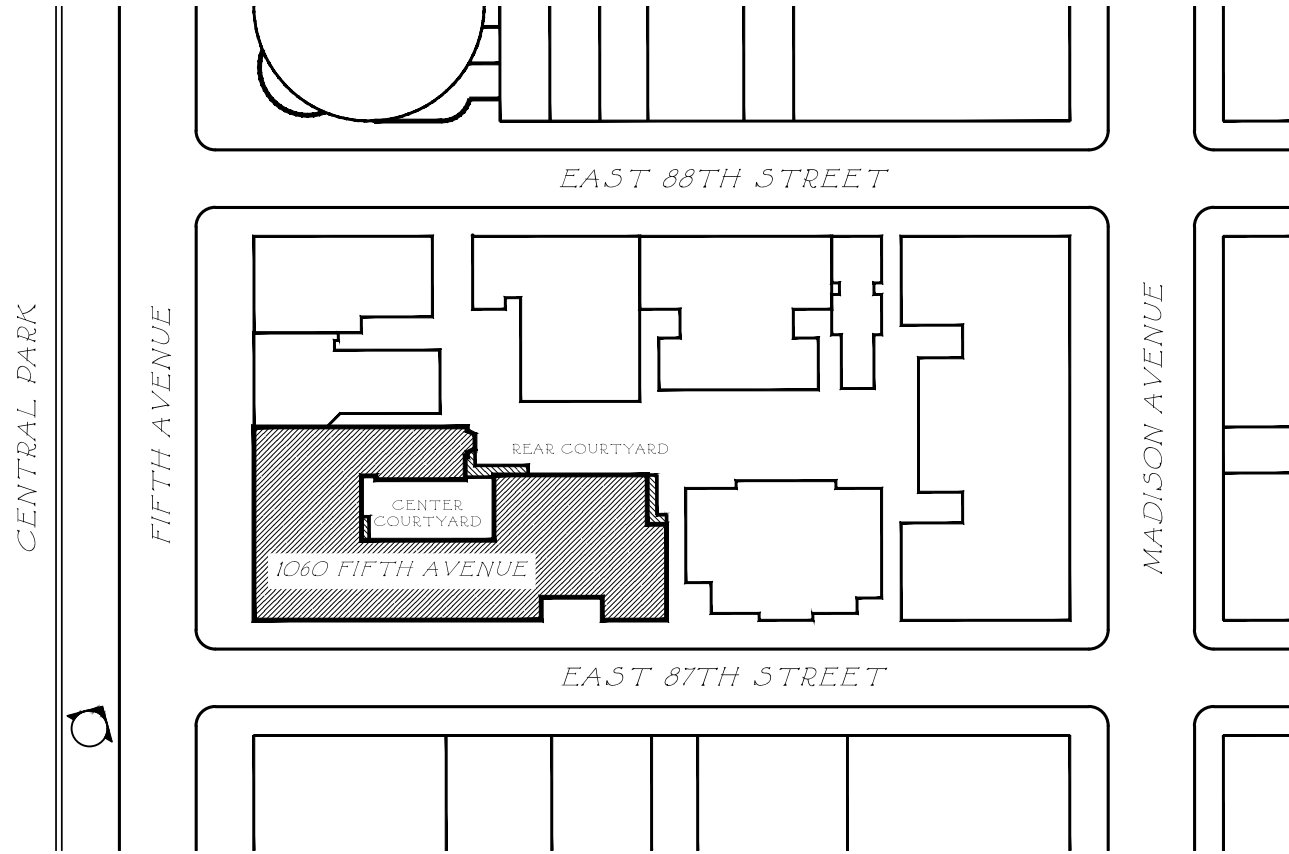

BLOCK PLAN



STREET VIEW - NORTHEAST
CORNER OF FIFTH AVE. AND 87TH ST.



1940 TAX PHOTO - NORTHEAST
CORNER OF FIFTH AVE. AND 87TH ST.



1993 LANDMARKS DESIGNATION PHOTO -
NORTHEAST CORNER OF FIFTH AVE. AND 87TH ST.

13th FLOOR

12th FLOOR

11th FLOOR

10th FLOOR

9th FLOOR

8th FLOOR

7th FLOOR

6th FLOOR

5th FLOOR



EXISTING WINDOWS PHOTO
VIEW LOOKING SE OF FIFTH AVENUE FACADE, FLOORS 5-13

6th FLOOR



5th FLOOR

5TH FLOOR WINDOW

9th FLOOR

8th FLOOR

7th FLOOR



7TH, 8TH & 9TH FLOOR
WINDOWS


13th FLOOR

12th FLOOR


11th FLOOR



12TH & 13TH FL WINDOWS

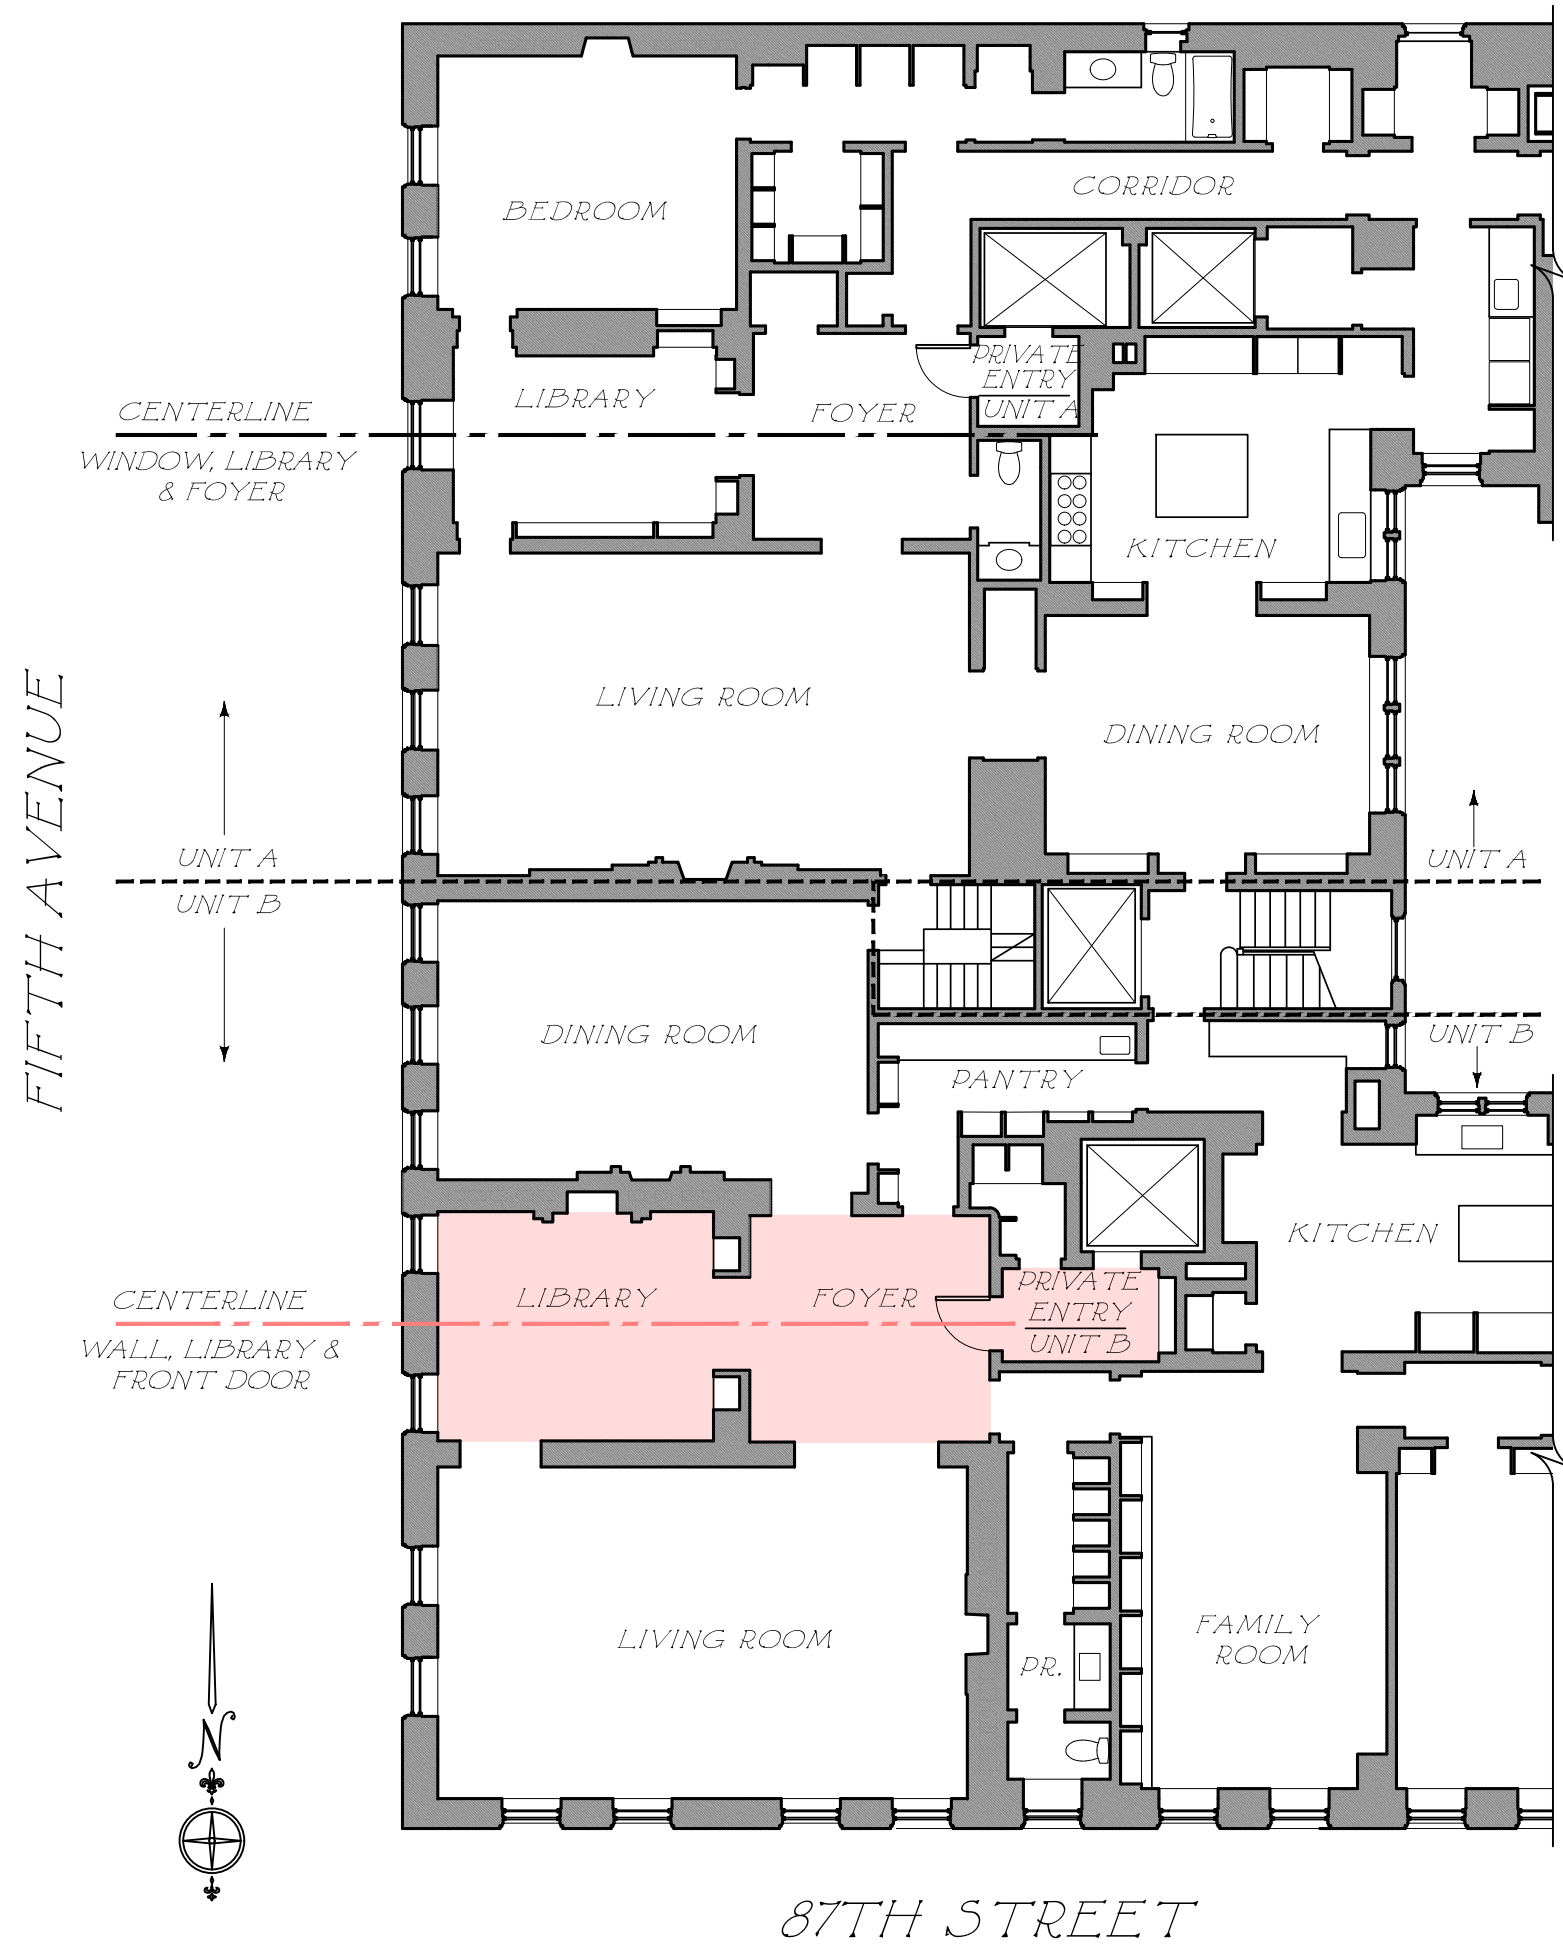


UNITS A & B - FIFTH AVENUE FLOOR PLAN

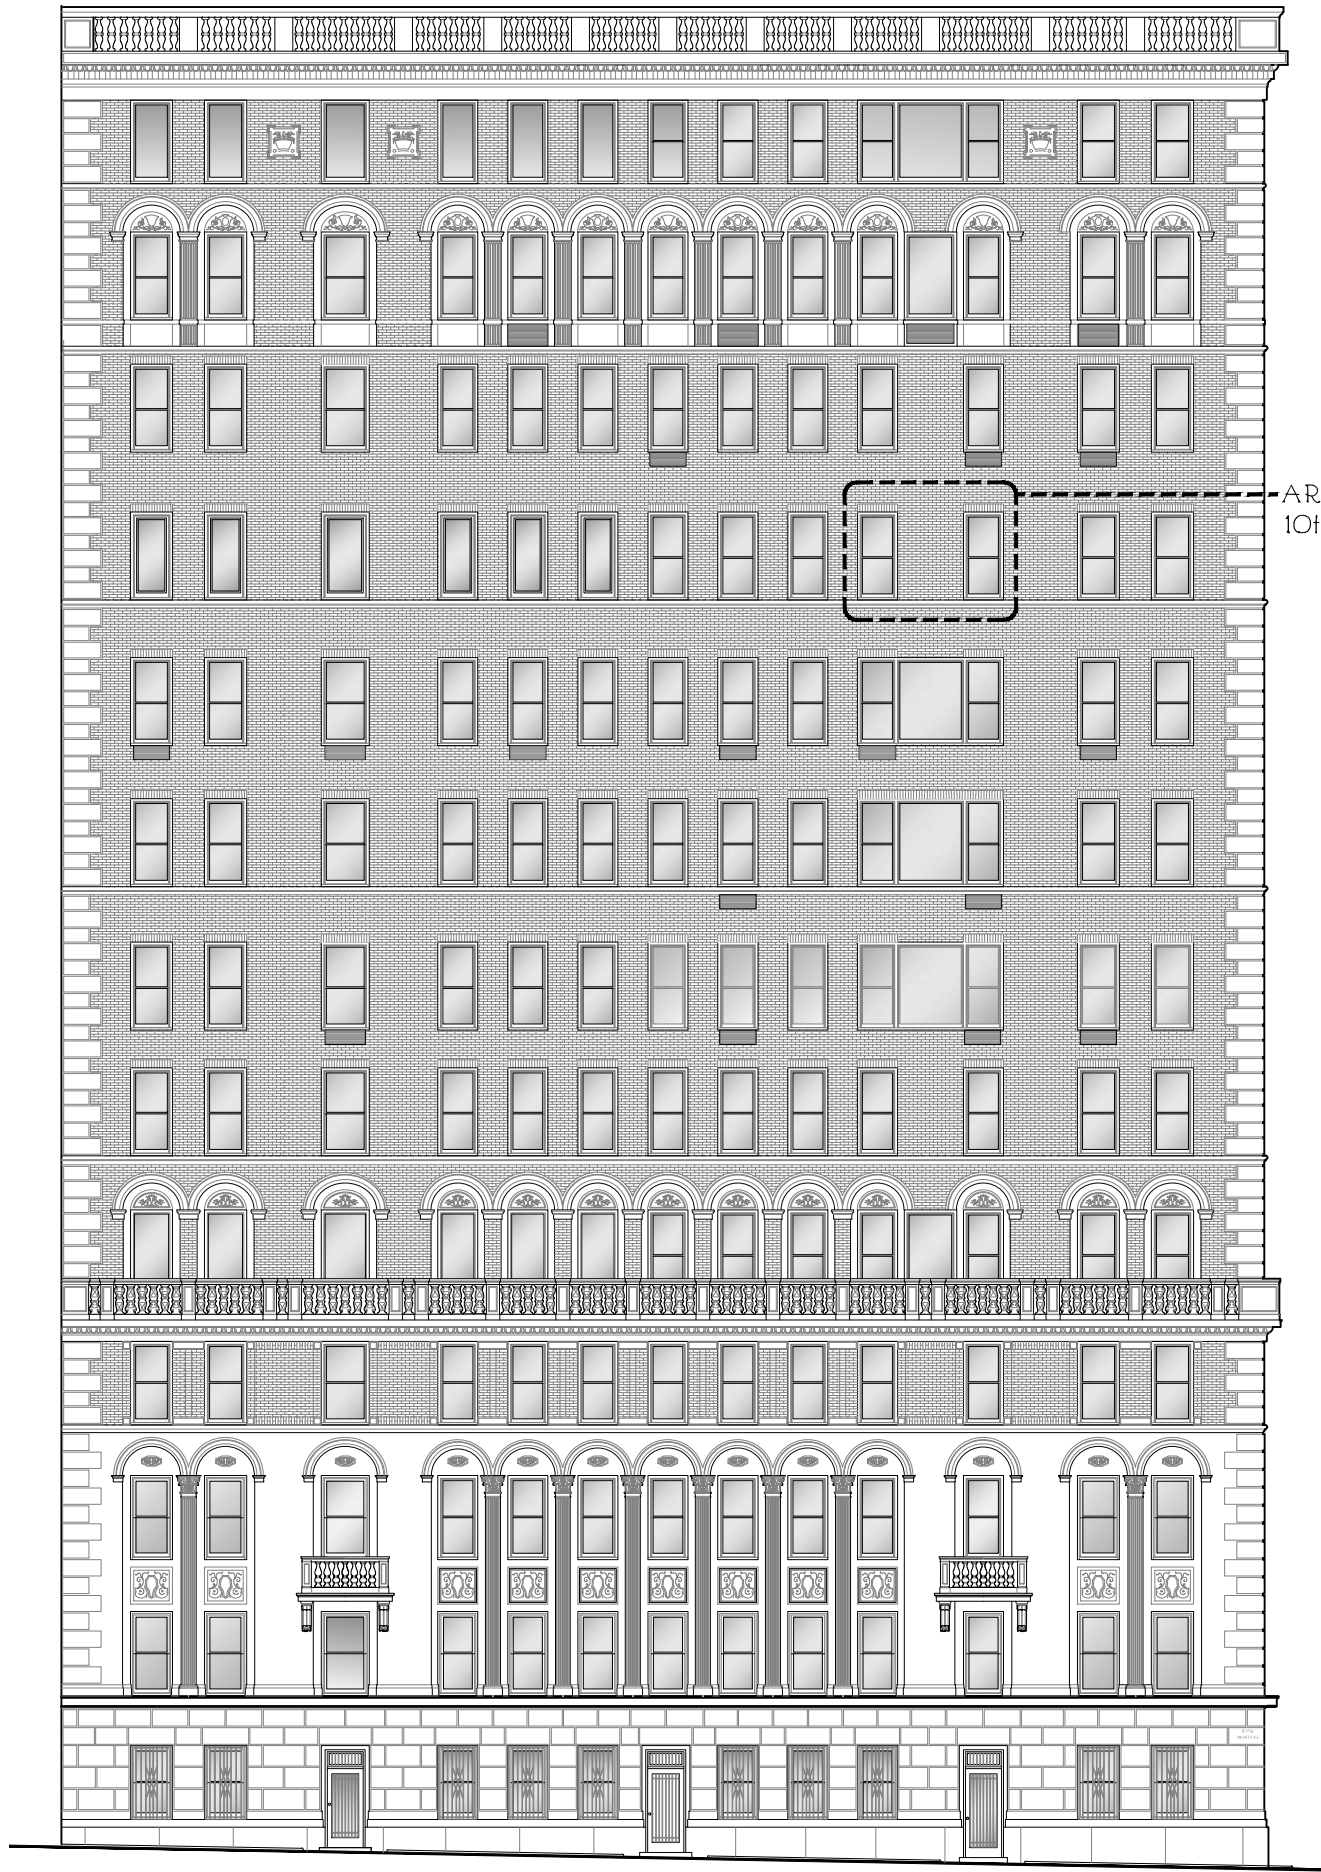

FIFTH AVENUE ELEVATION - EXISTING

- 13th FLOOR
- 12th FLOOR
- 11th FLOOR
- 10th FLOOR
- 9th FLOOR
- 8th FLOOR
- 7th FLOOR
- 6th FLOOR
- 5th FLOOR
- 4th FLOOR
- 3rd FLOOR
- 2nd FLOOR
- 1st FLOOR

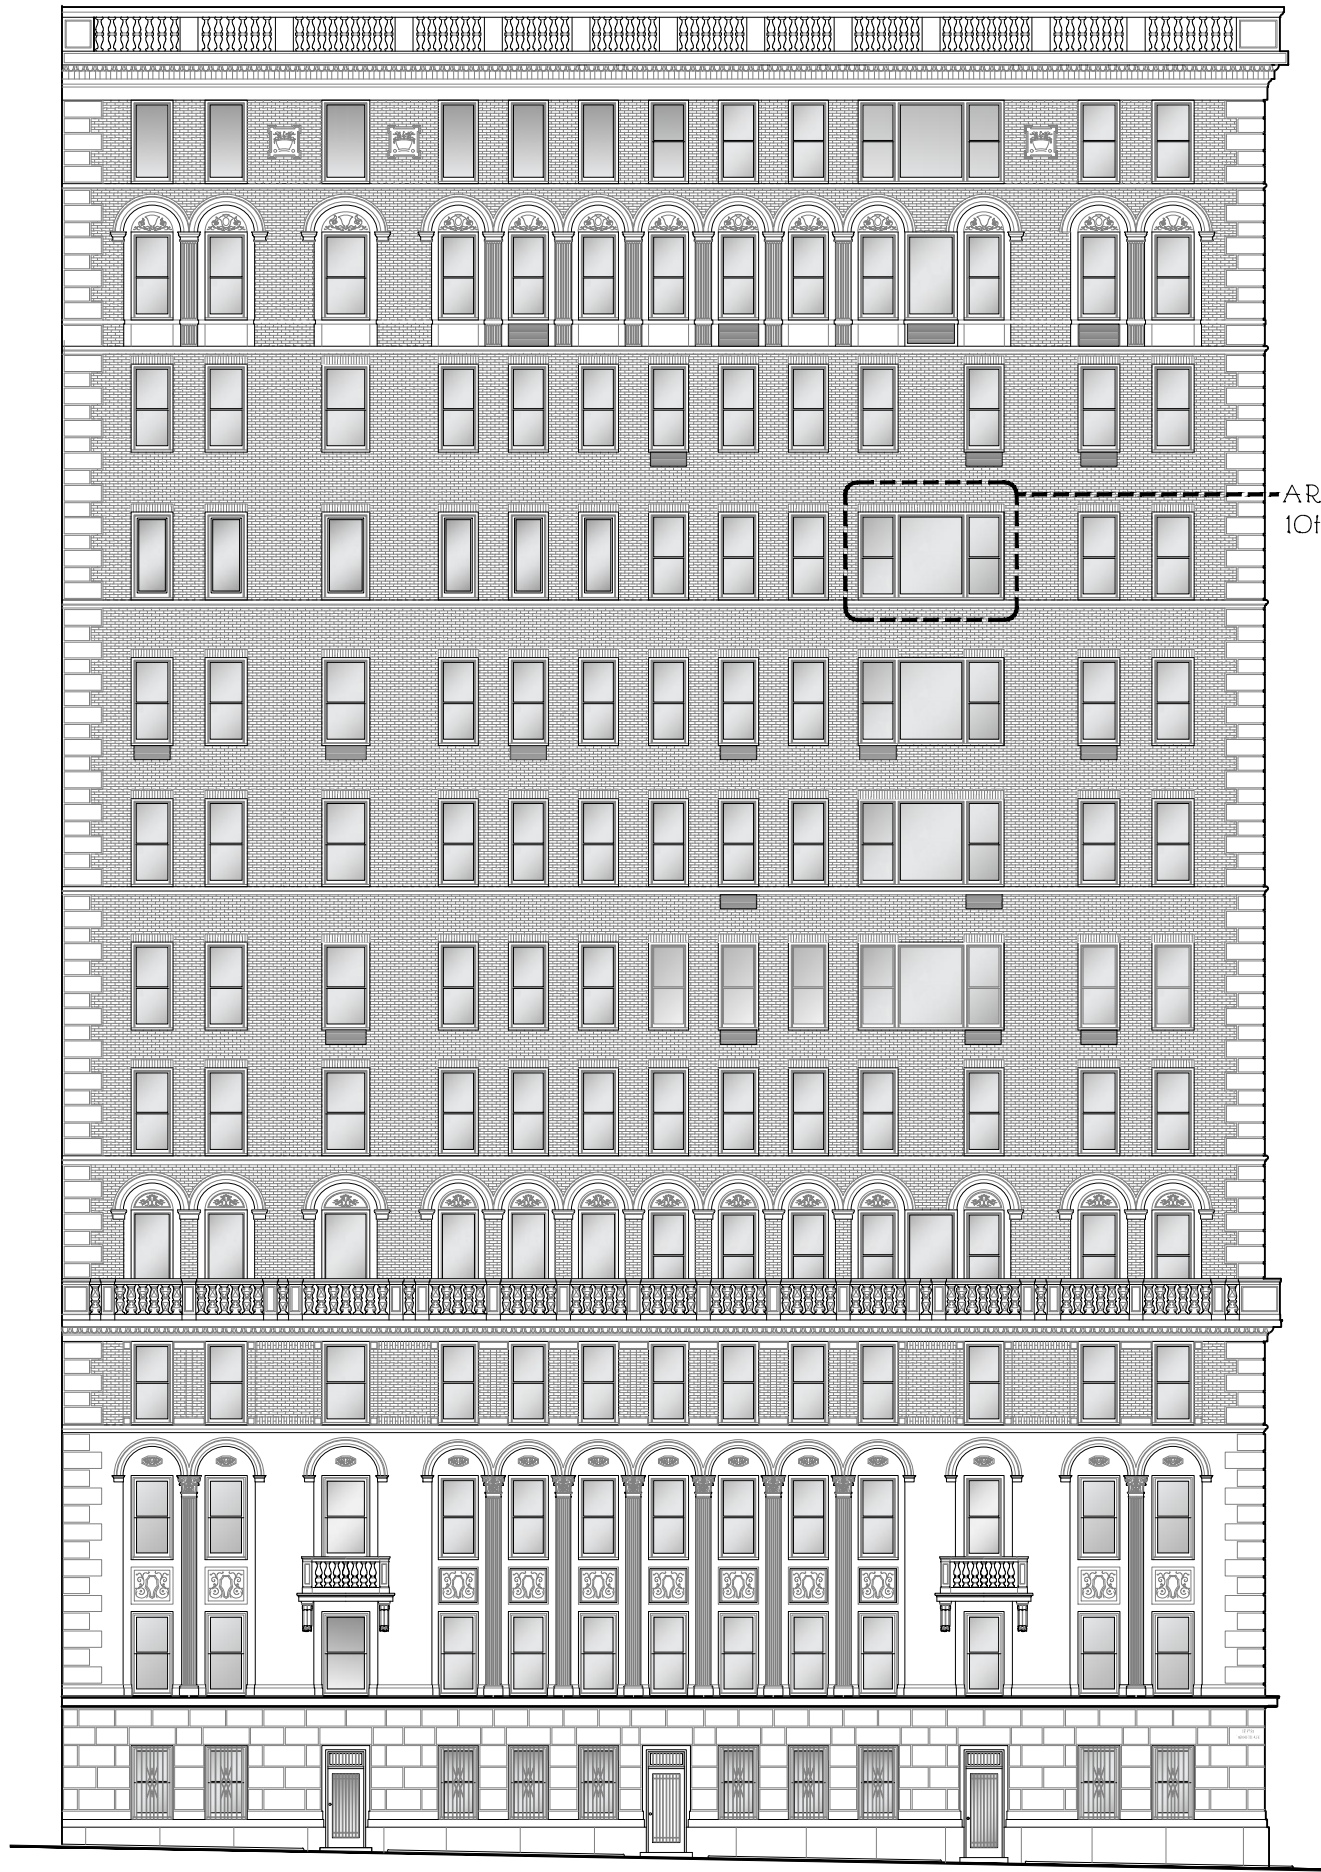

FIFTH AVENUE ELEVATION - PROPOSED




10th FLOOR
AREA OF
WORK

FIFTH AVENUE FACADE -
EXISTING VIEW LOOKING SOUTHEAST




10th FLOOR
AREA OF
WORK

FIFTH AVENUE FACADE -
PROPOSED VIEW LOOKING SOUTHEAST

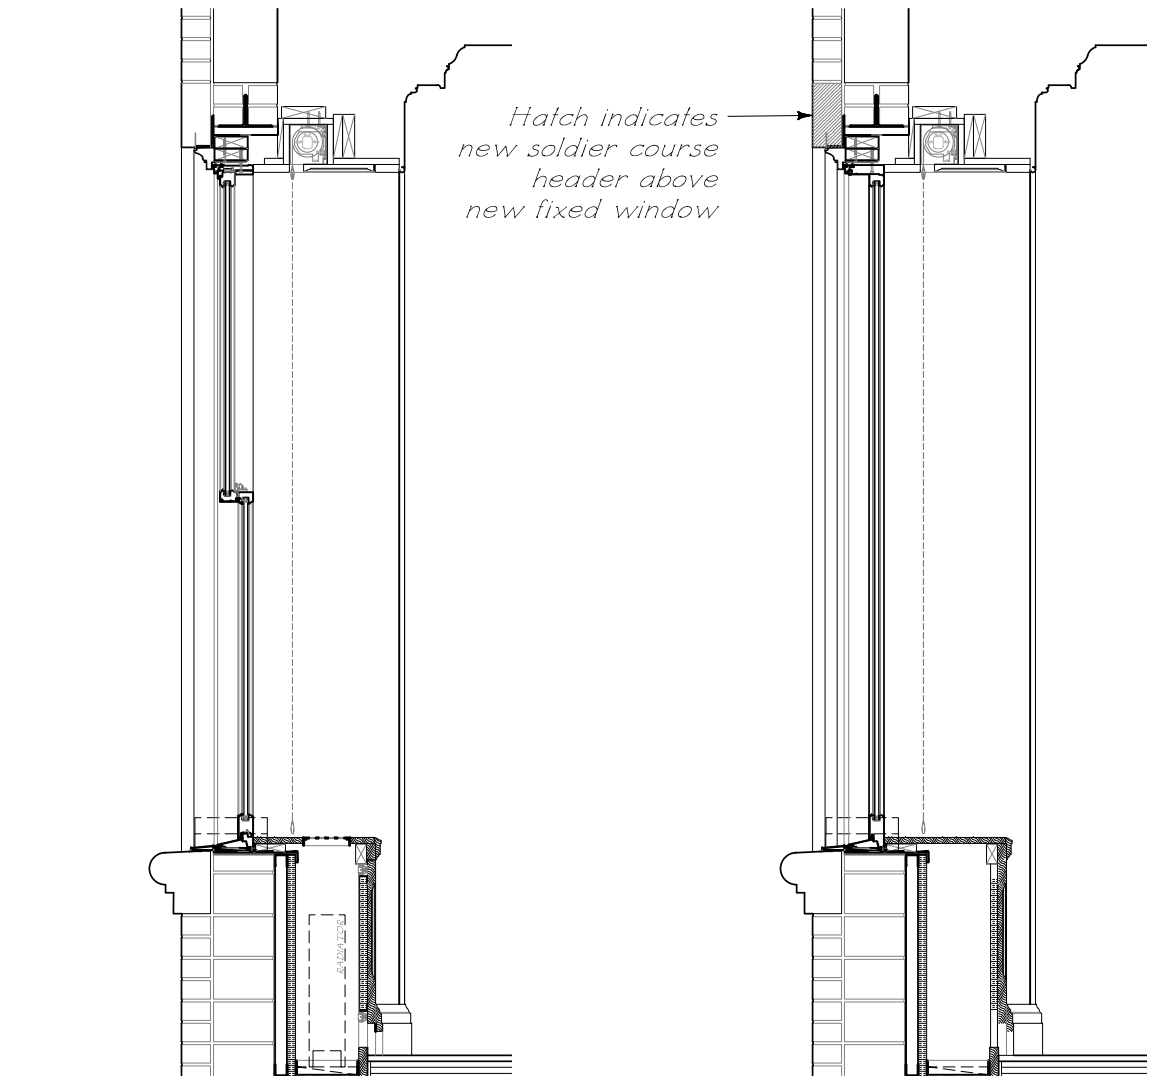


SECTION AT EXISTING DOUBLE HUNG WINDOW


PROPOSED SECTION AT FIXED WINDOW

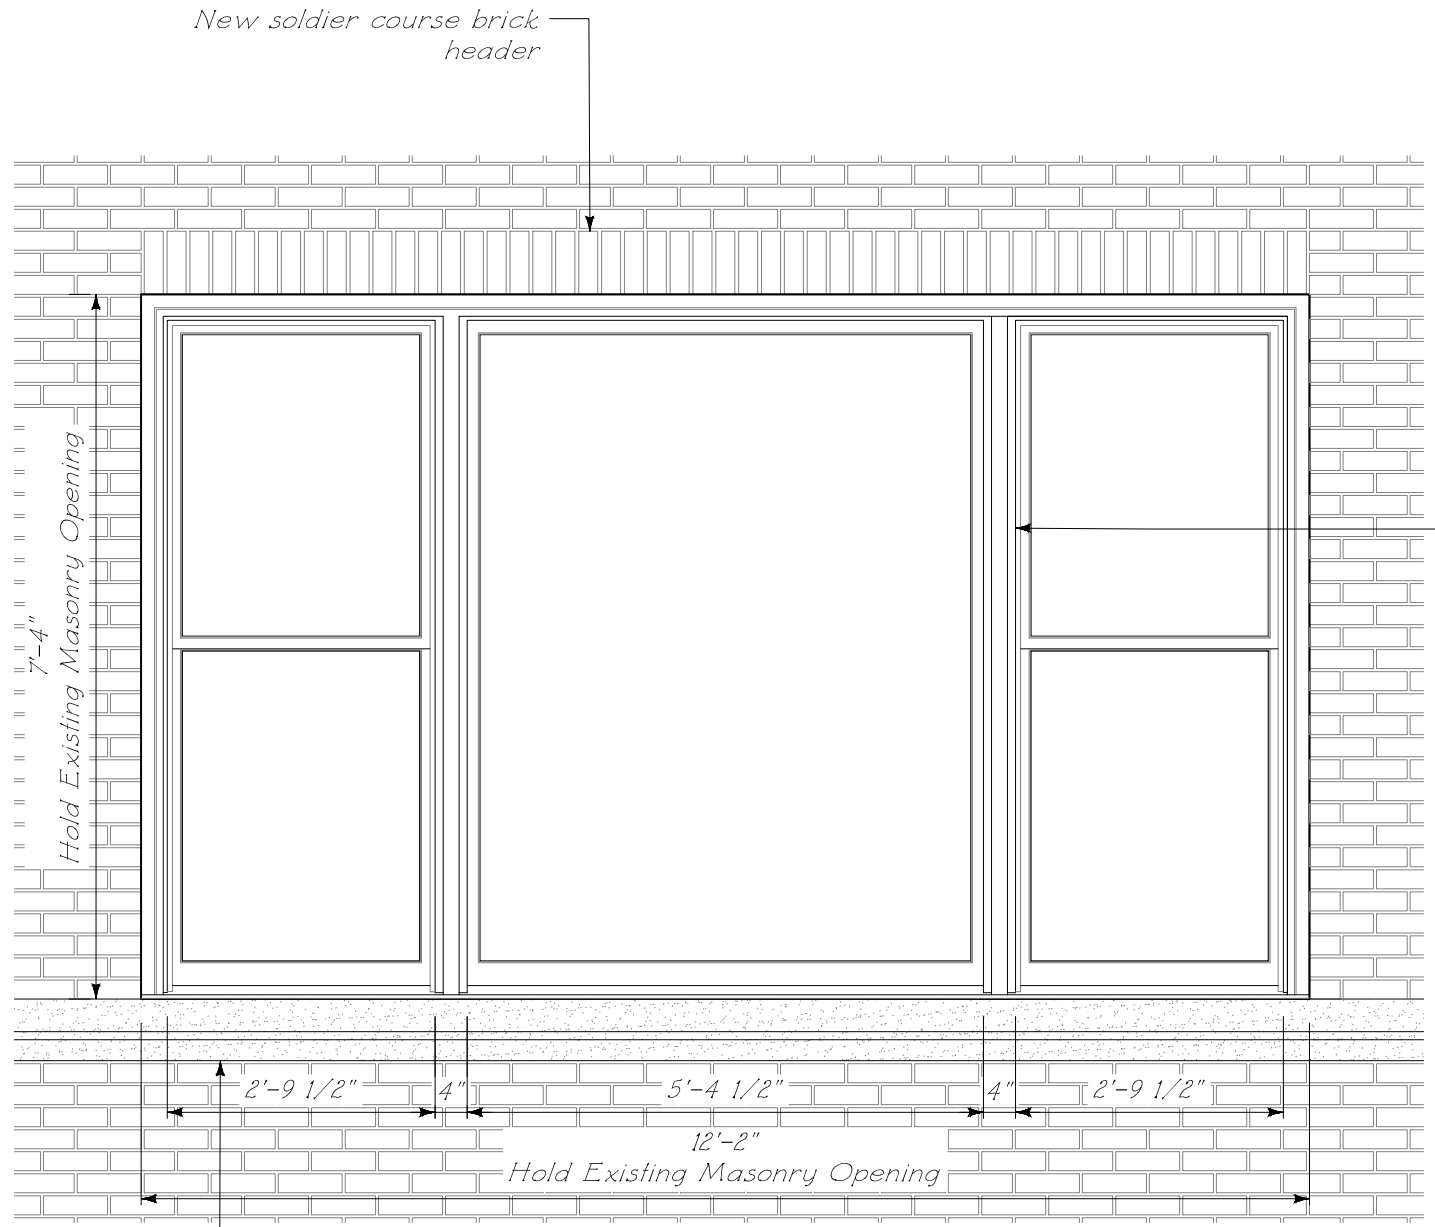

PROPOSED WINDOW ELEVATION DETAIL

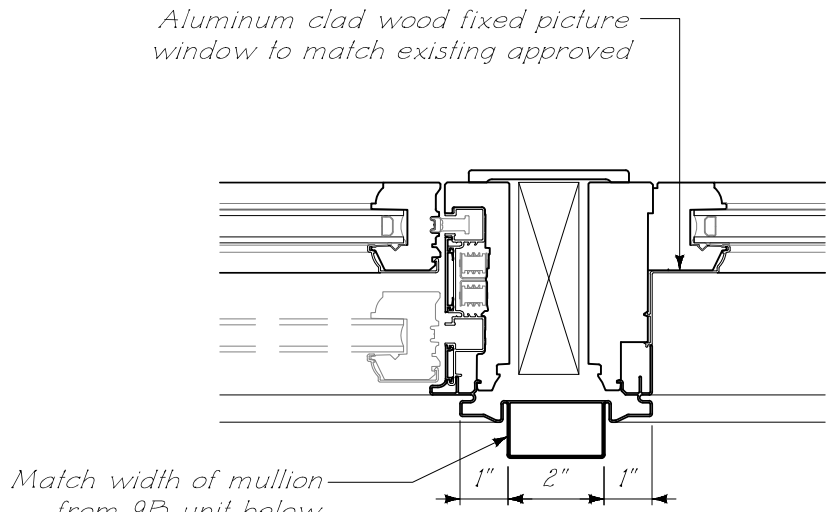

PROPOSED MULLION DETAIL

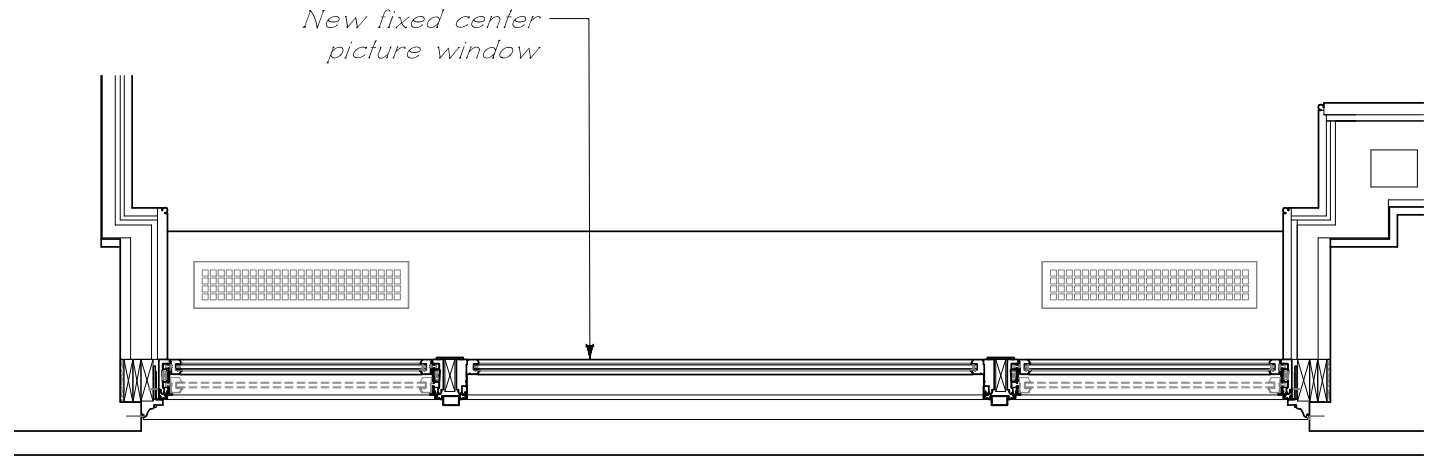

PROPOSED WINDOW PLAN DETAIL