

[illegible]

EXPEDITER

DESIGN 2147
52 DIAMOND STREET
BROOKLYN, NY 11222
TEL: 718.383.9340
FAX: 718.383.5628
CONTACT: ALEXIS PESEAU

STRUCTURAL ENGINEER

DESIMONE CONSULTING ENGINEERS
140 BROADWAY, 25TH FLOOR
NEW YORK, NY 10005
TEL: 212.532.2211
FAX: 212.481.6108
CONTACT: BRIAN SCHENCK

MEP ENGINEER

CES
 216 EAST 45TH STREET, 16TH FL
 NEW YORK, NY 10017
 TEL: 646.961.3999
 FAX:
 CONTACT: VINCENT BURNS

GEOTECHNICAL & CIVIL ENGINEER

GZA
104 WEST 29TH STREET, 10HT FL
NEW YORK, NY 10001
TEL: 212.594.8140
FAX: 212.279.8180
CONTACT: MUKTAR H. KHATARI

ELEVATOR CONSULTANT

JENKINS & HUNTINGTON
1251 AVENUE OF THE AMERICAS
NEW YORK, NY 10020
TEL: 212.696.1818
FAX: 860.677.1409
CONTACT: PETER RYPL

ENVELOPE CONSULTANT

DESIMONE CONSULTING ENGINEERS
140 BROADWAY, 25TH FL
NEW YORK, NY 10005
TEL: 212.532.2211
FAX: 212.481.6108
CONTACT: ROK LEE

KEY PLAN



SEAL & SIGNATURE

SELLDORF ARCHITECTS

860 BROADWAY NEW YORK NY 10003
PHONE 212 213 9571 FAX 212 241 6362

**50 EAST 69TH
STREET
NEW YORK, NY 10021
RESIDENCE**

COVER

PROJECT NO.



1733

Page 10 of 10


LPC-001

20 of 86

50 EAST 69TH STREET
NEW YORK, NEW YORK 10021
LANDMARKS PRESERVATION COMMISSION

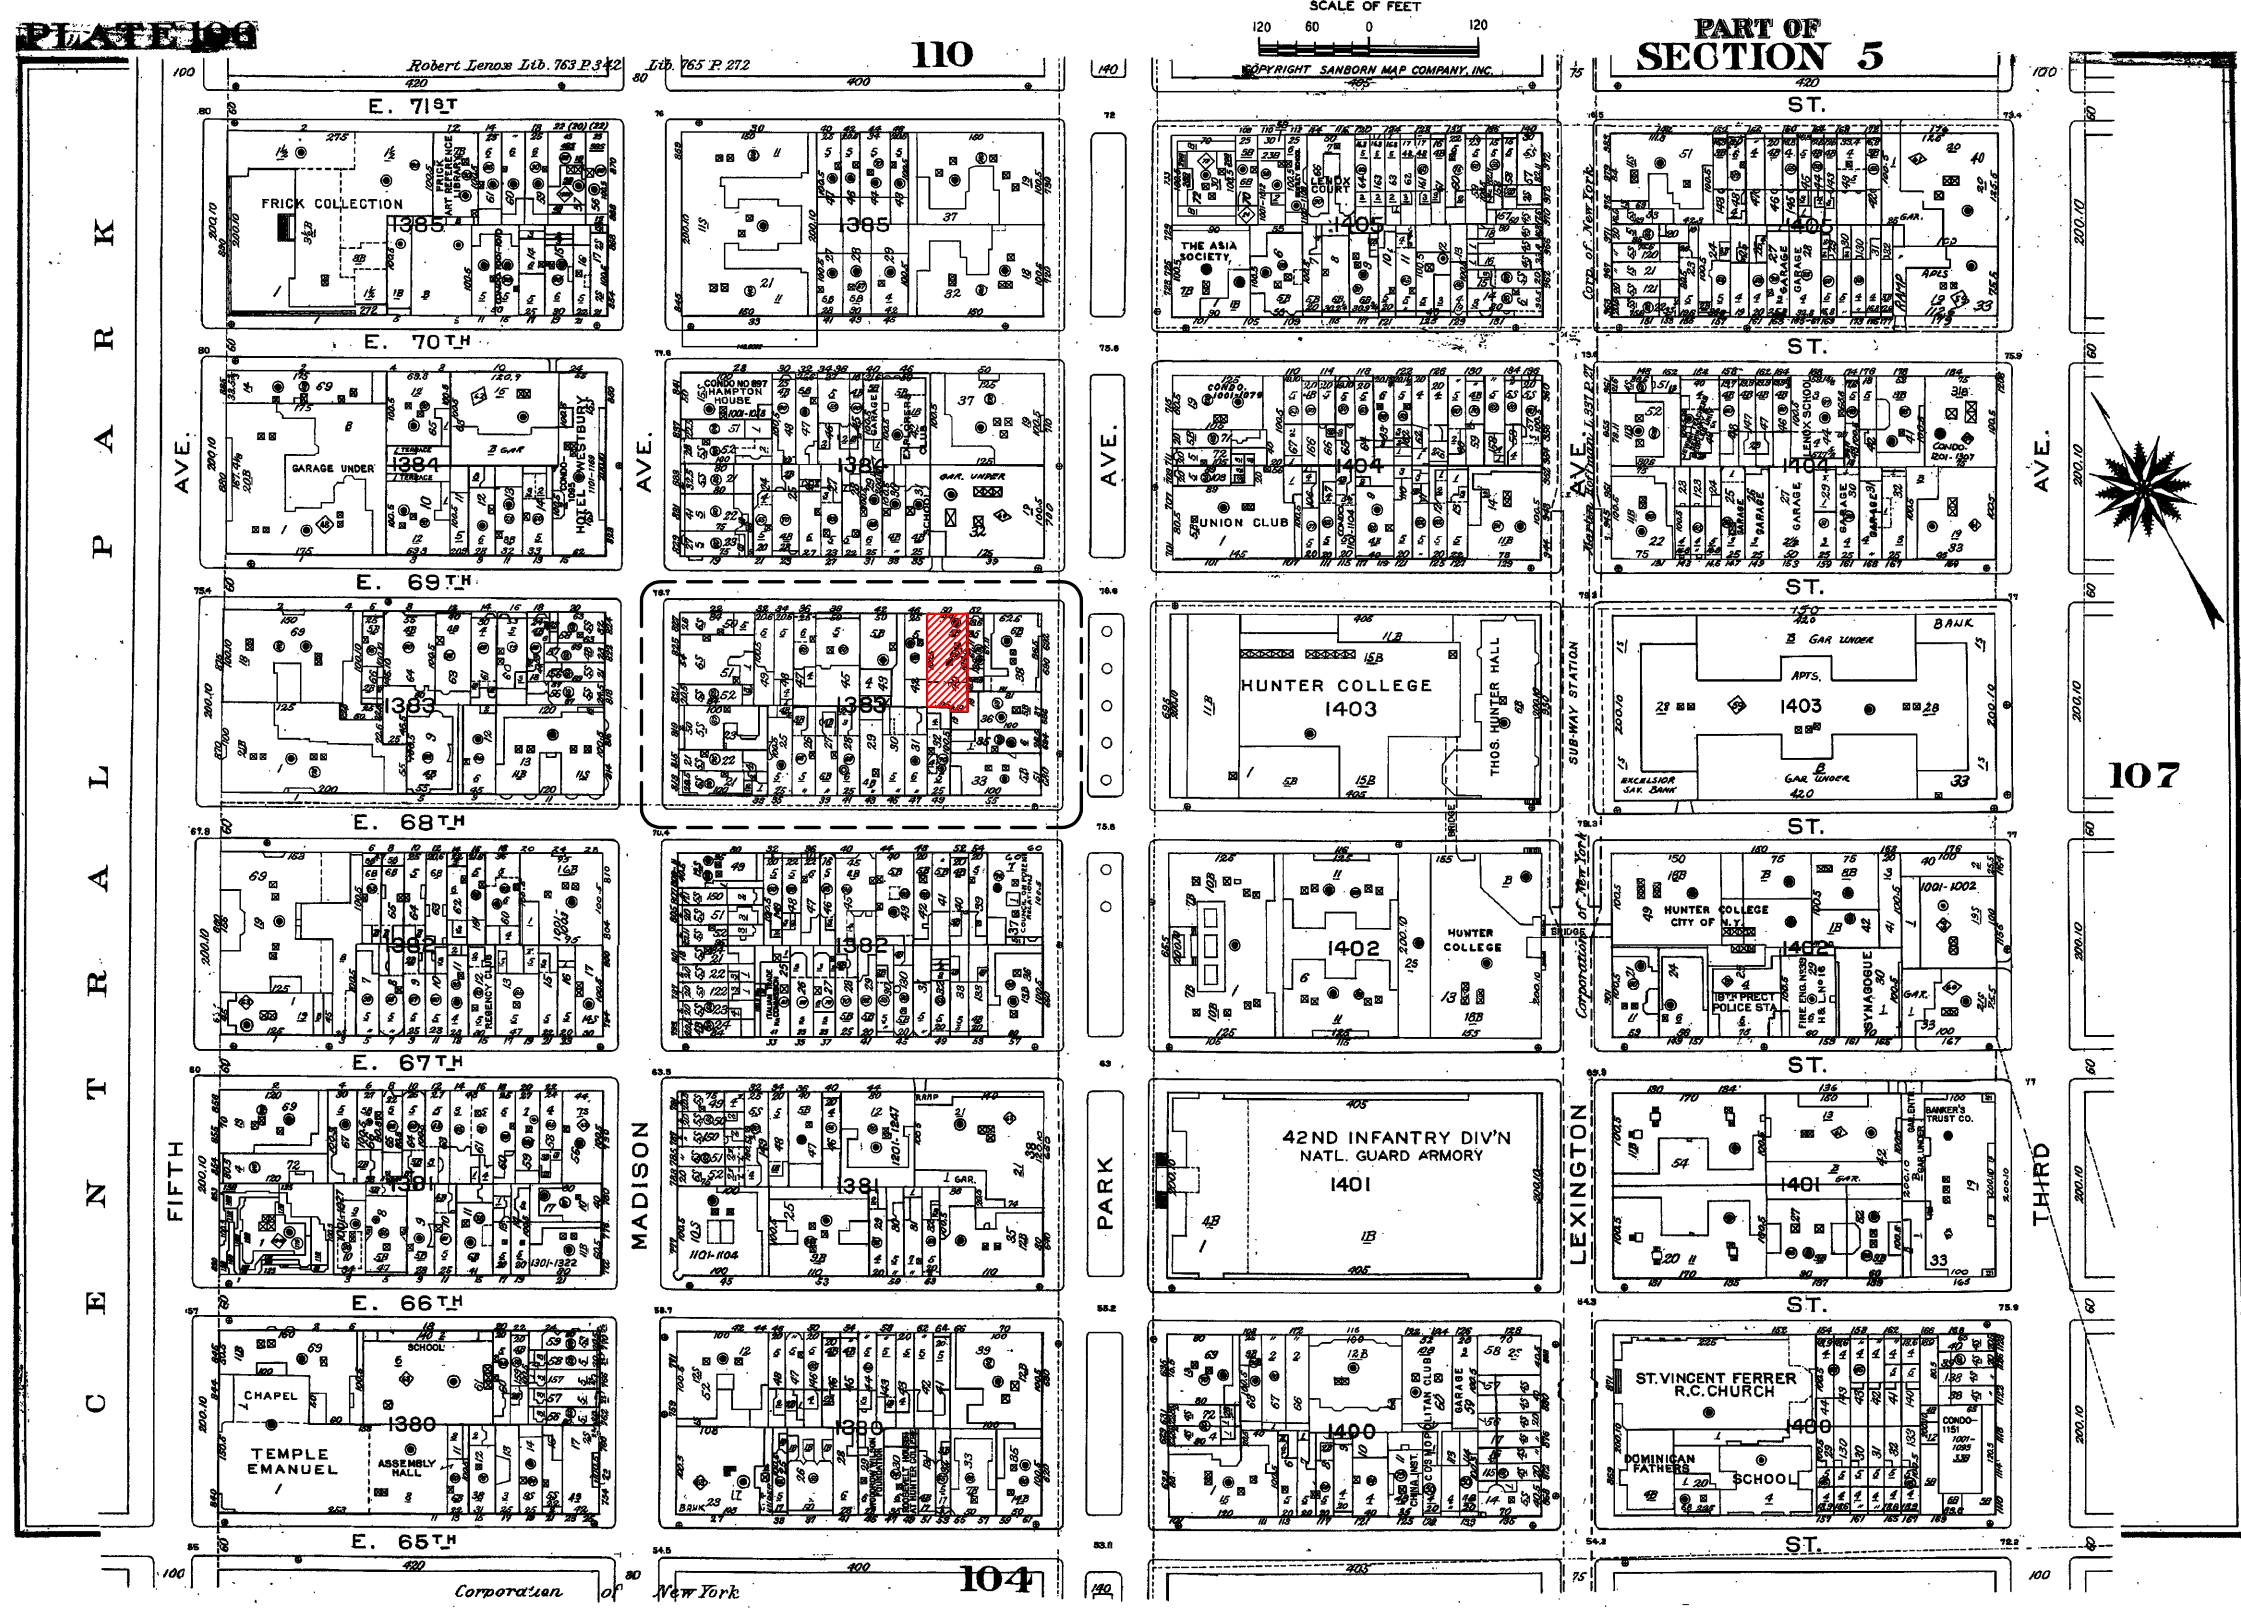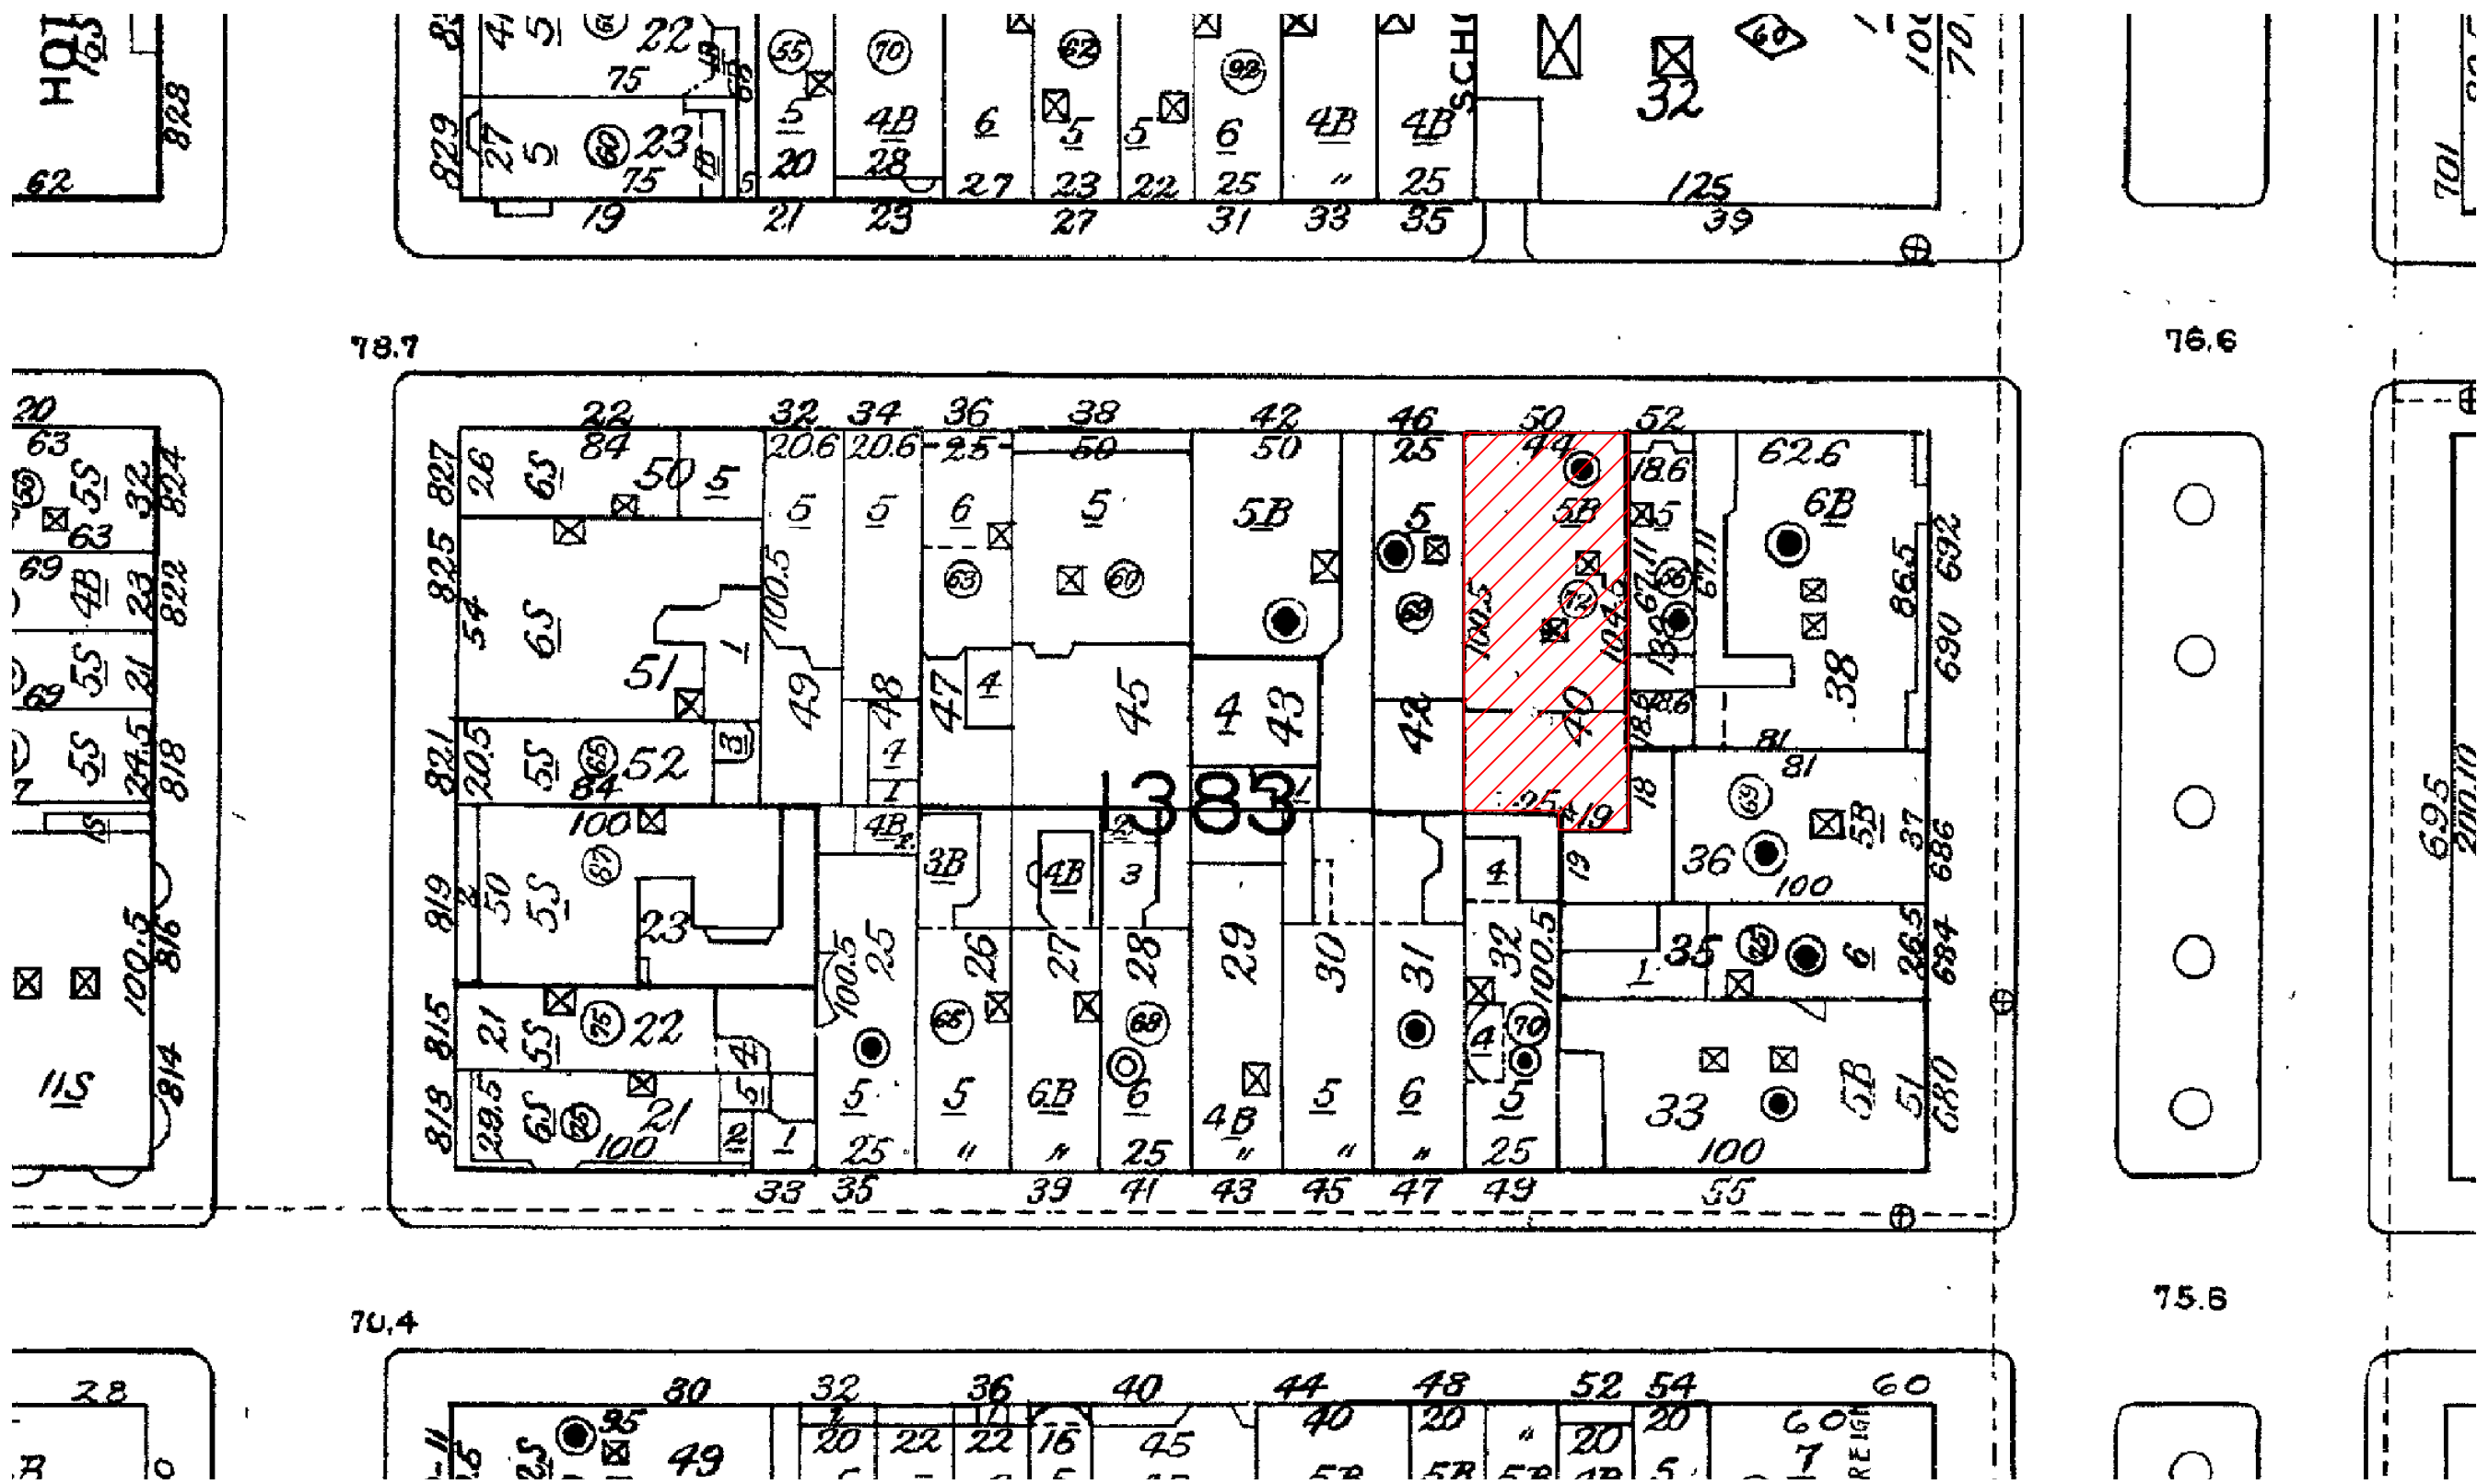


SANBORN MAP

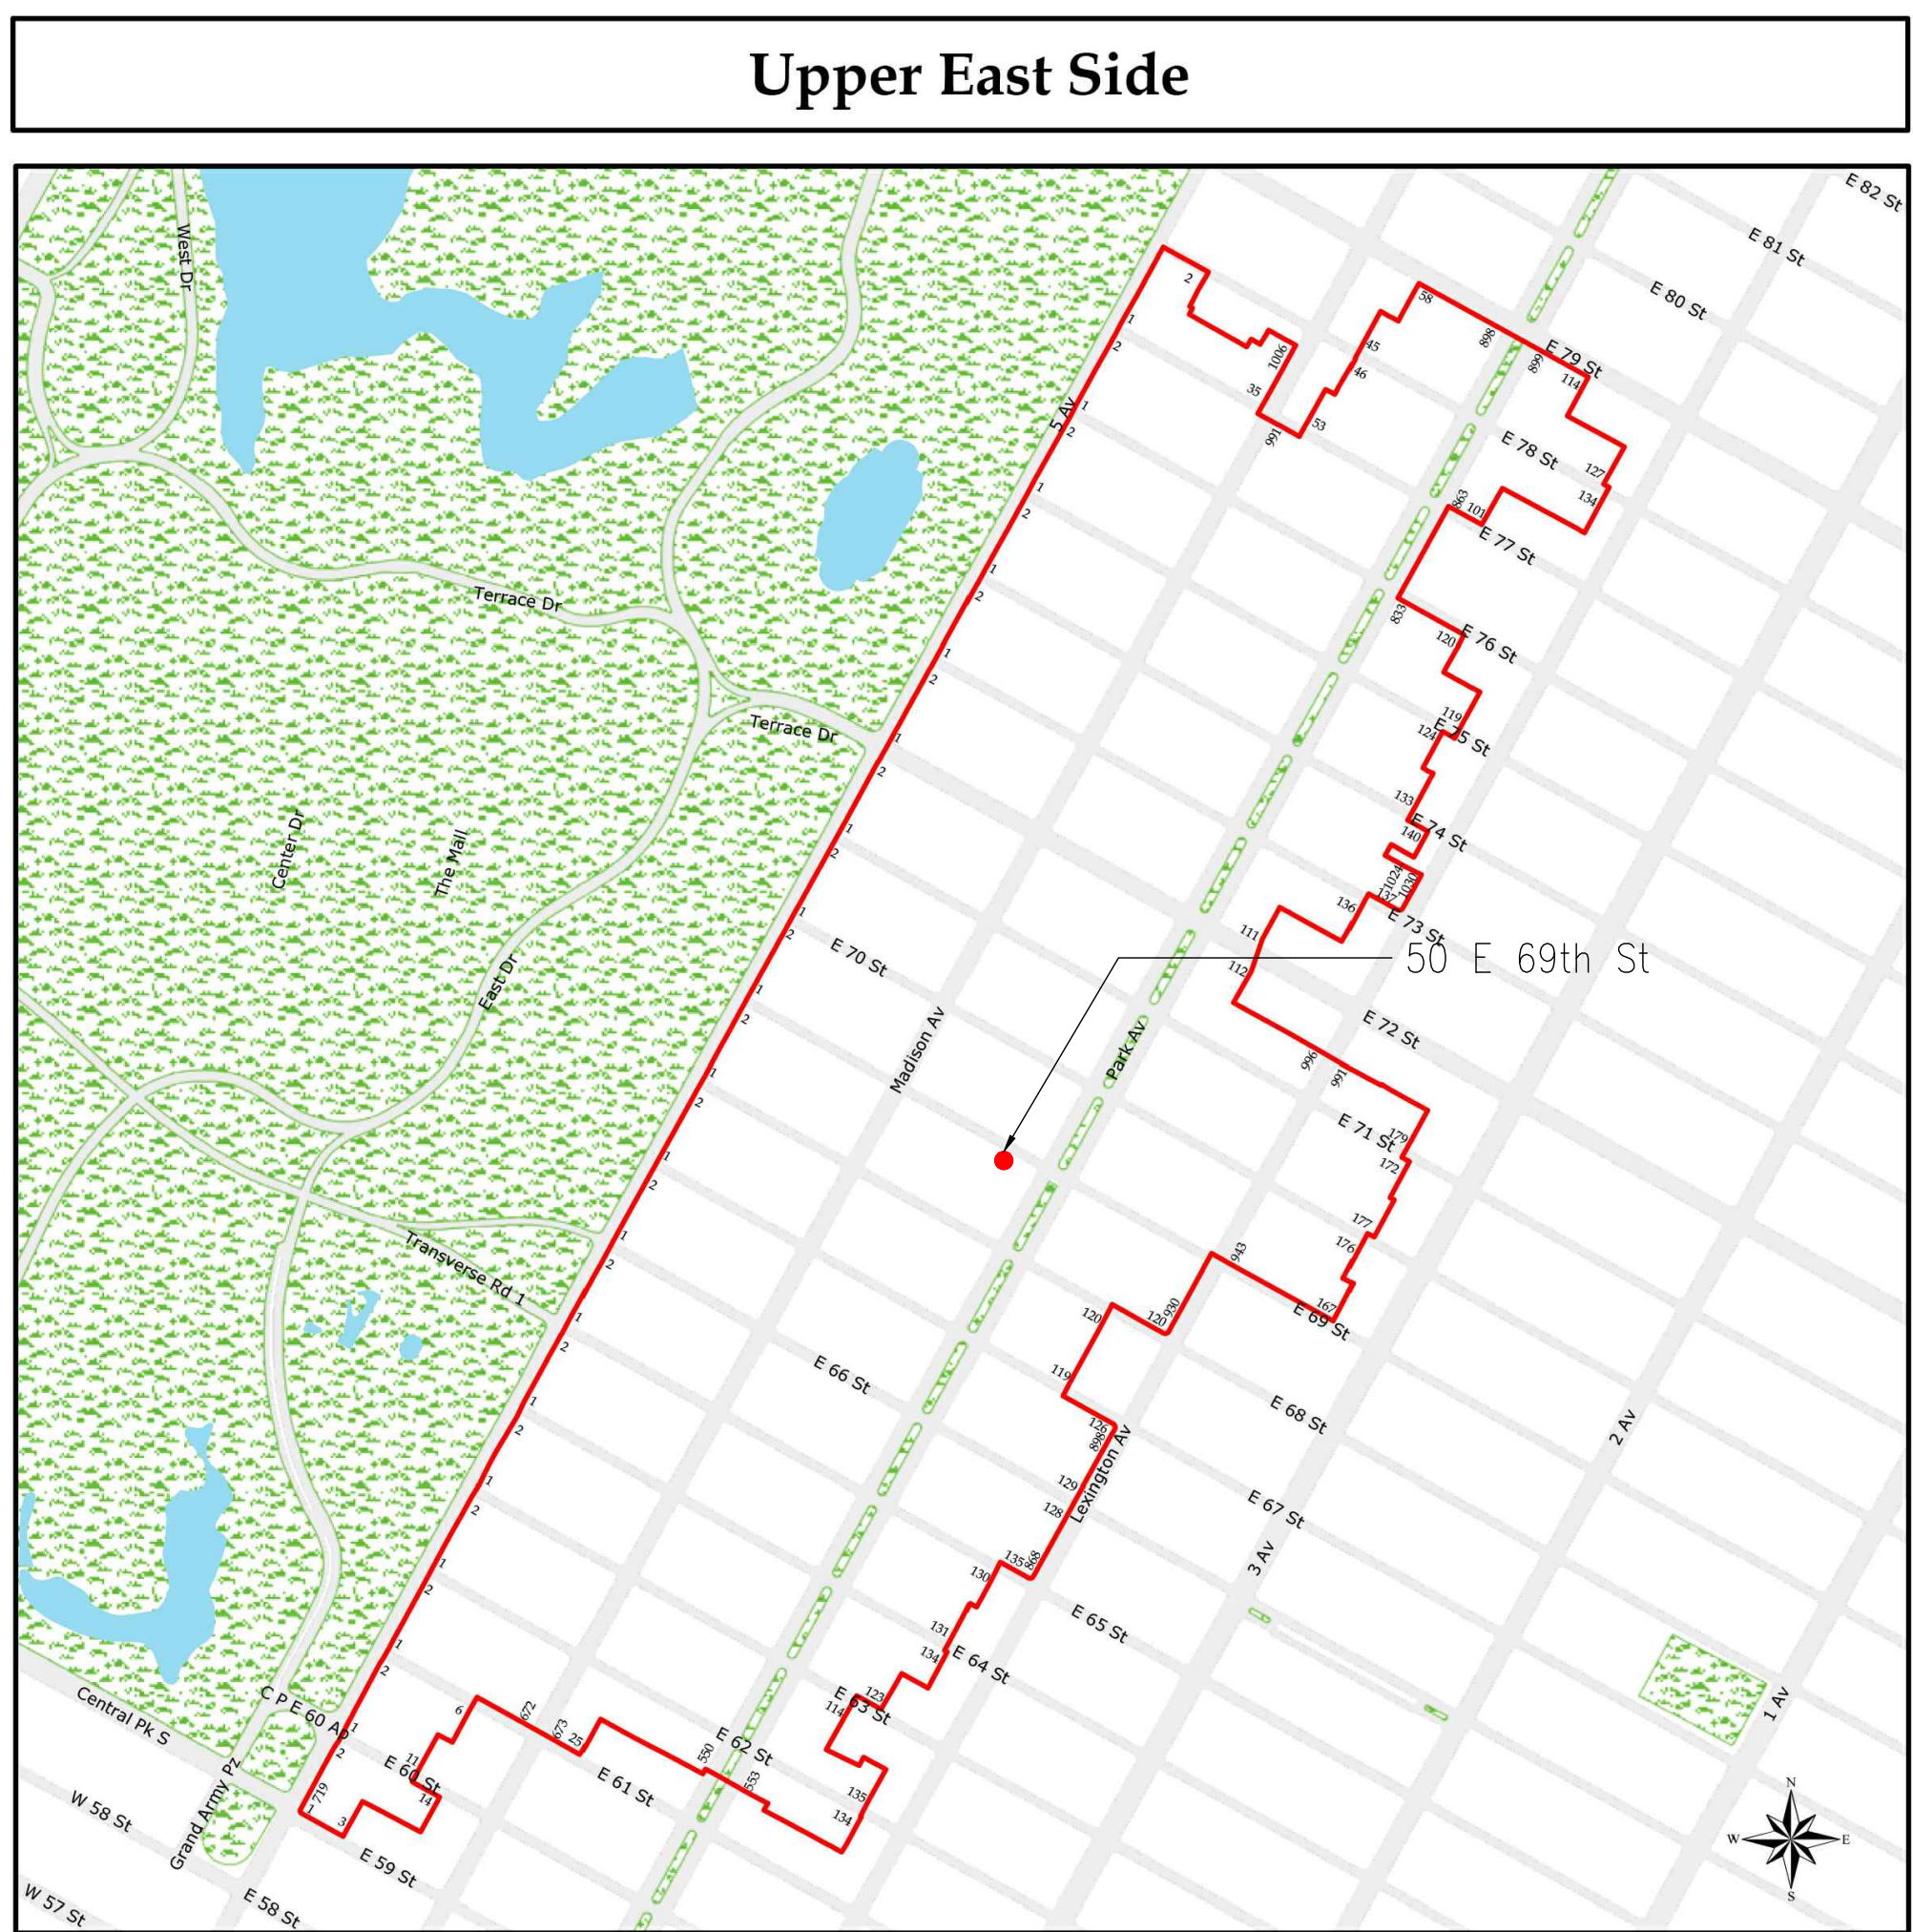

Upper East Side
Historic District
Manhattan
Designated May 19, 1981


Historic District Boundaries

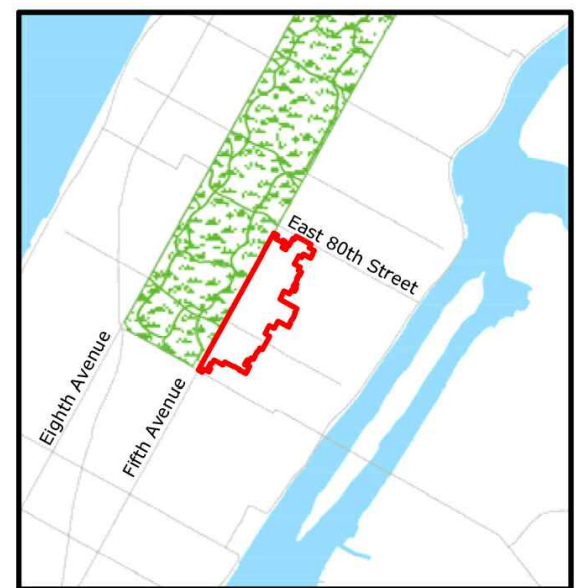


HISTORIC MAP

© SELLDORF ARCHITECTS ALL RIGHTS RESERVED. THE ABOVE DRAWINGS, DESIGNS, AND IDEAS SHALL NOT BE COPIED, REPRODUCED, OR USED IN ANY MANNER CONNECTION WITH ANY WORK OTHER THAN THE PROJECT FOR WHICH THEY HAVE BEEN PREPARED, IN WHOLE OR IN PART, WITHOUT THE PRIOR WRITTEN AUTHORIZATION OF SELLDORF ARCHITECTS			
#	DATE	DESCRIPTION	CHK
1	2018-06-12	LPC SUBMISSION	JS
EXPIRE			
DESIGN 2147 52 DIAMOND STREET BROOKLYN, NY 11222 TEL: 718.383.9340 FAX: 718.383.5628 CONTACT: ALEXIS PESEAU			
STRUCTURAL ENGINEER			
DESMONE CONSULTING ENGINEERS 140 BROADWAY, 25TH FLOOR NEW YORK, NY 10005 TEL: 212.532.2211 FAX: 212.481.8108 CONTACT: BRIAN SCHENCK			
MEP ENGINEER			
CES 216 EAST 45TH STREET, 16TH FL NEW YORK, NY 10017 TEL: 646.961.3999 FAX: CONTACT: VINCENT BURNS			
GEOTECHNICAL & CIVIL ENGINEER			
GZA 104 WEST 29TH STREET, 10TH FL NEW YORK, NY 10001 TEL: 212.594.8140 FAX: 212.279.8180 CONTACT: MUKTAR H. KHATARI			
ELEVATOR CONSULTANT			
JENKINS & HUNTINGTON 1251 AVENUE OF THE AMERICAS NEW YORK, NY 10020 TEL: 212.695.1818 FAX: 800.677.1409 CONTACT: PETER RYPL			
ENVELOPE CONSULTANT			
DESMONE CONSULTING ENGINEERS 140 BROADWAY, 25TH FL NEW YORK, NY 10005 TEL: 212.532.2211 FAX: 212.481.8108 CONTACT: ROK LEE			
KEY PLAN			
SEAL & SIGNATURE			
B			
SELLDORF ARCHITECTS 850 BROADWAY NEW YORK NY 10003 PHONE 212.219.9571 FAX 212.941.6362			
50 EAST 69TH STREET NEW YORK, NY 10021 RESIDENCE			
ZONING MAPS & PLOT PLAN			
PROJECT NO. 1733			
Drawn By AF/GB			
SCALE (AS SHOWN) 1/4"=1'-0"			
LPC-002			
20 of 86			

FILENAME: 1733_LPC-016_RENDERING_PRELIMINARY_DRAWING


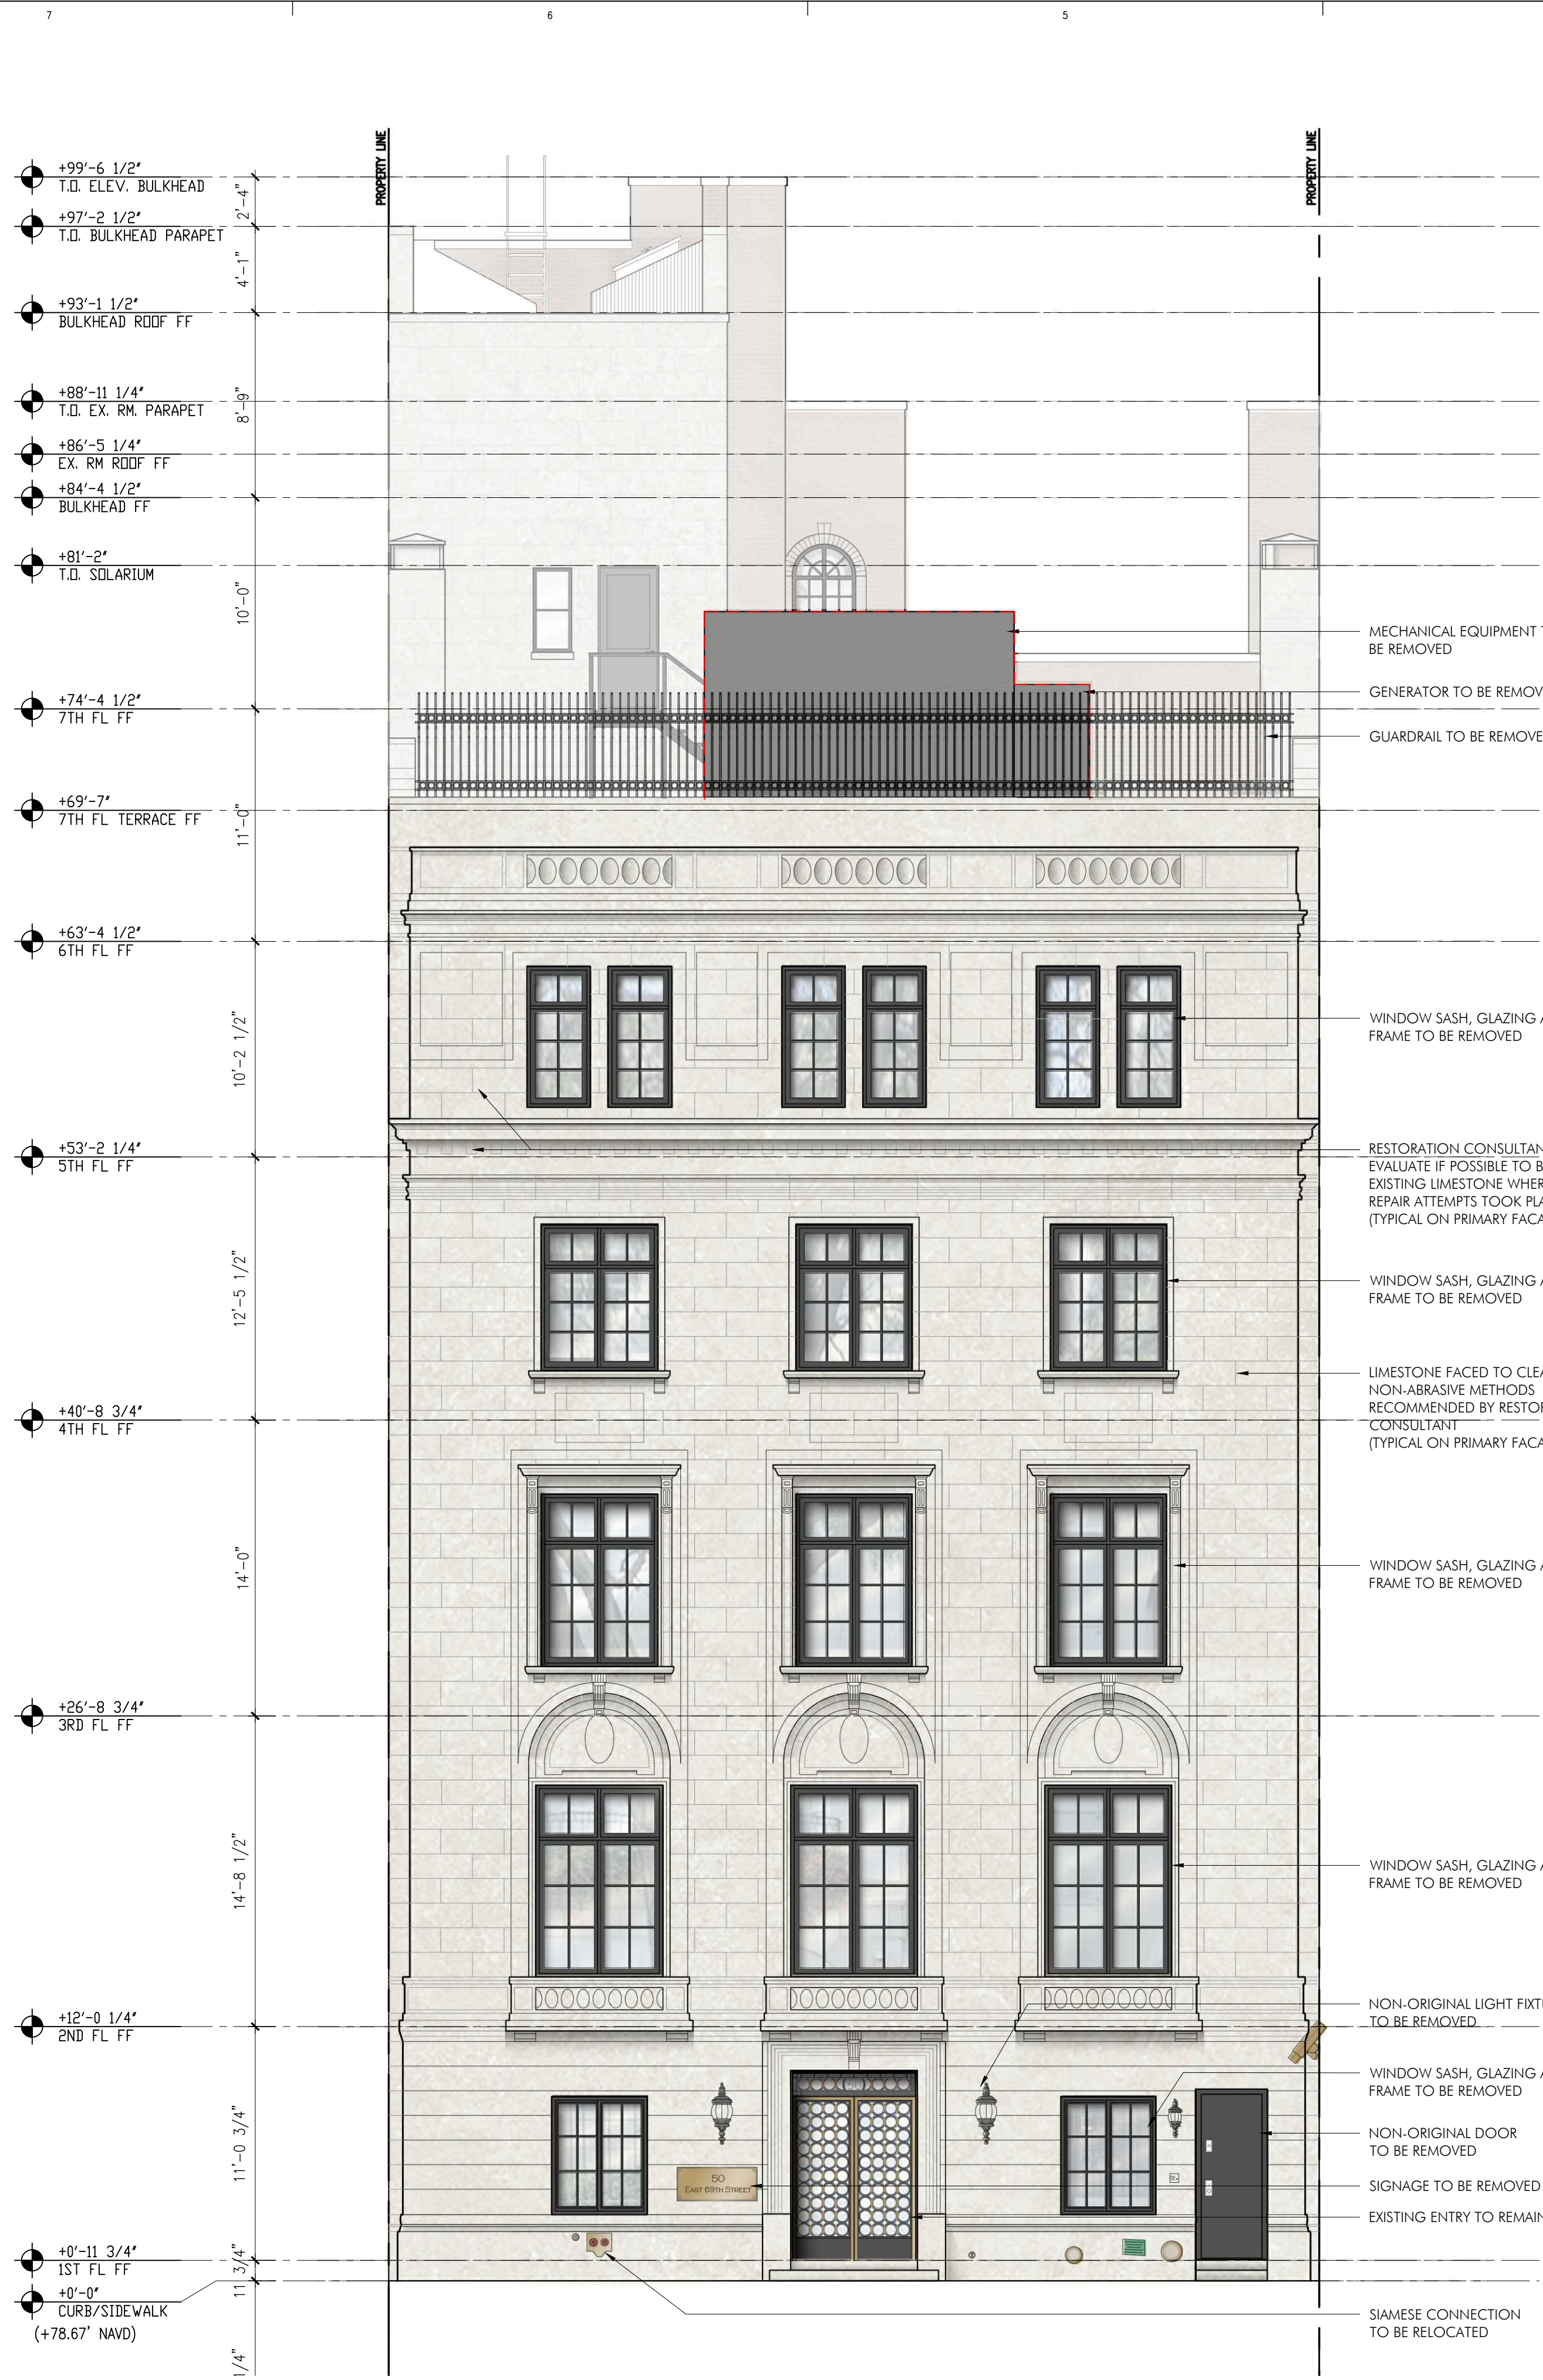


EXISTING PRIMARY ELEVATION

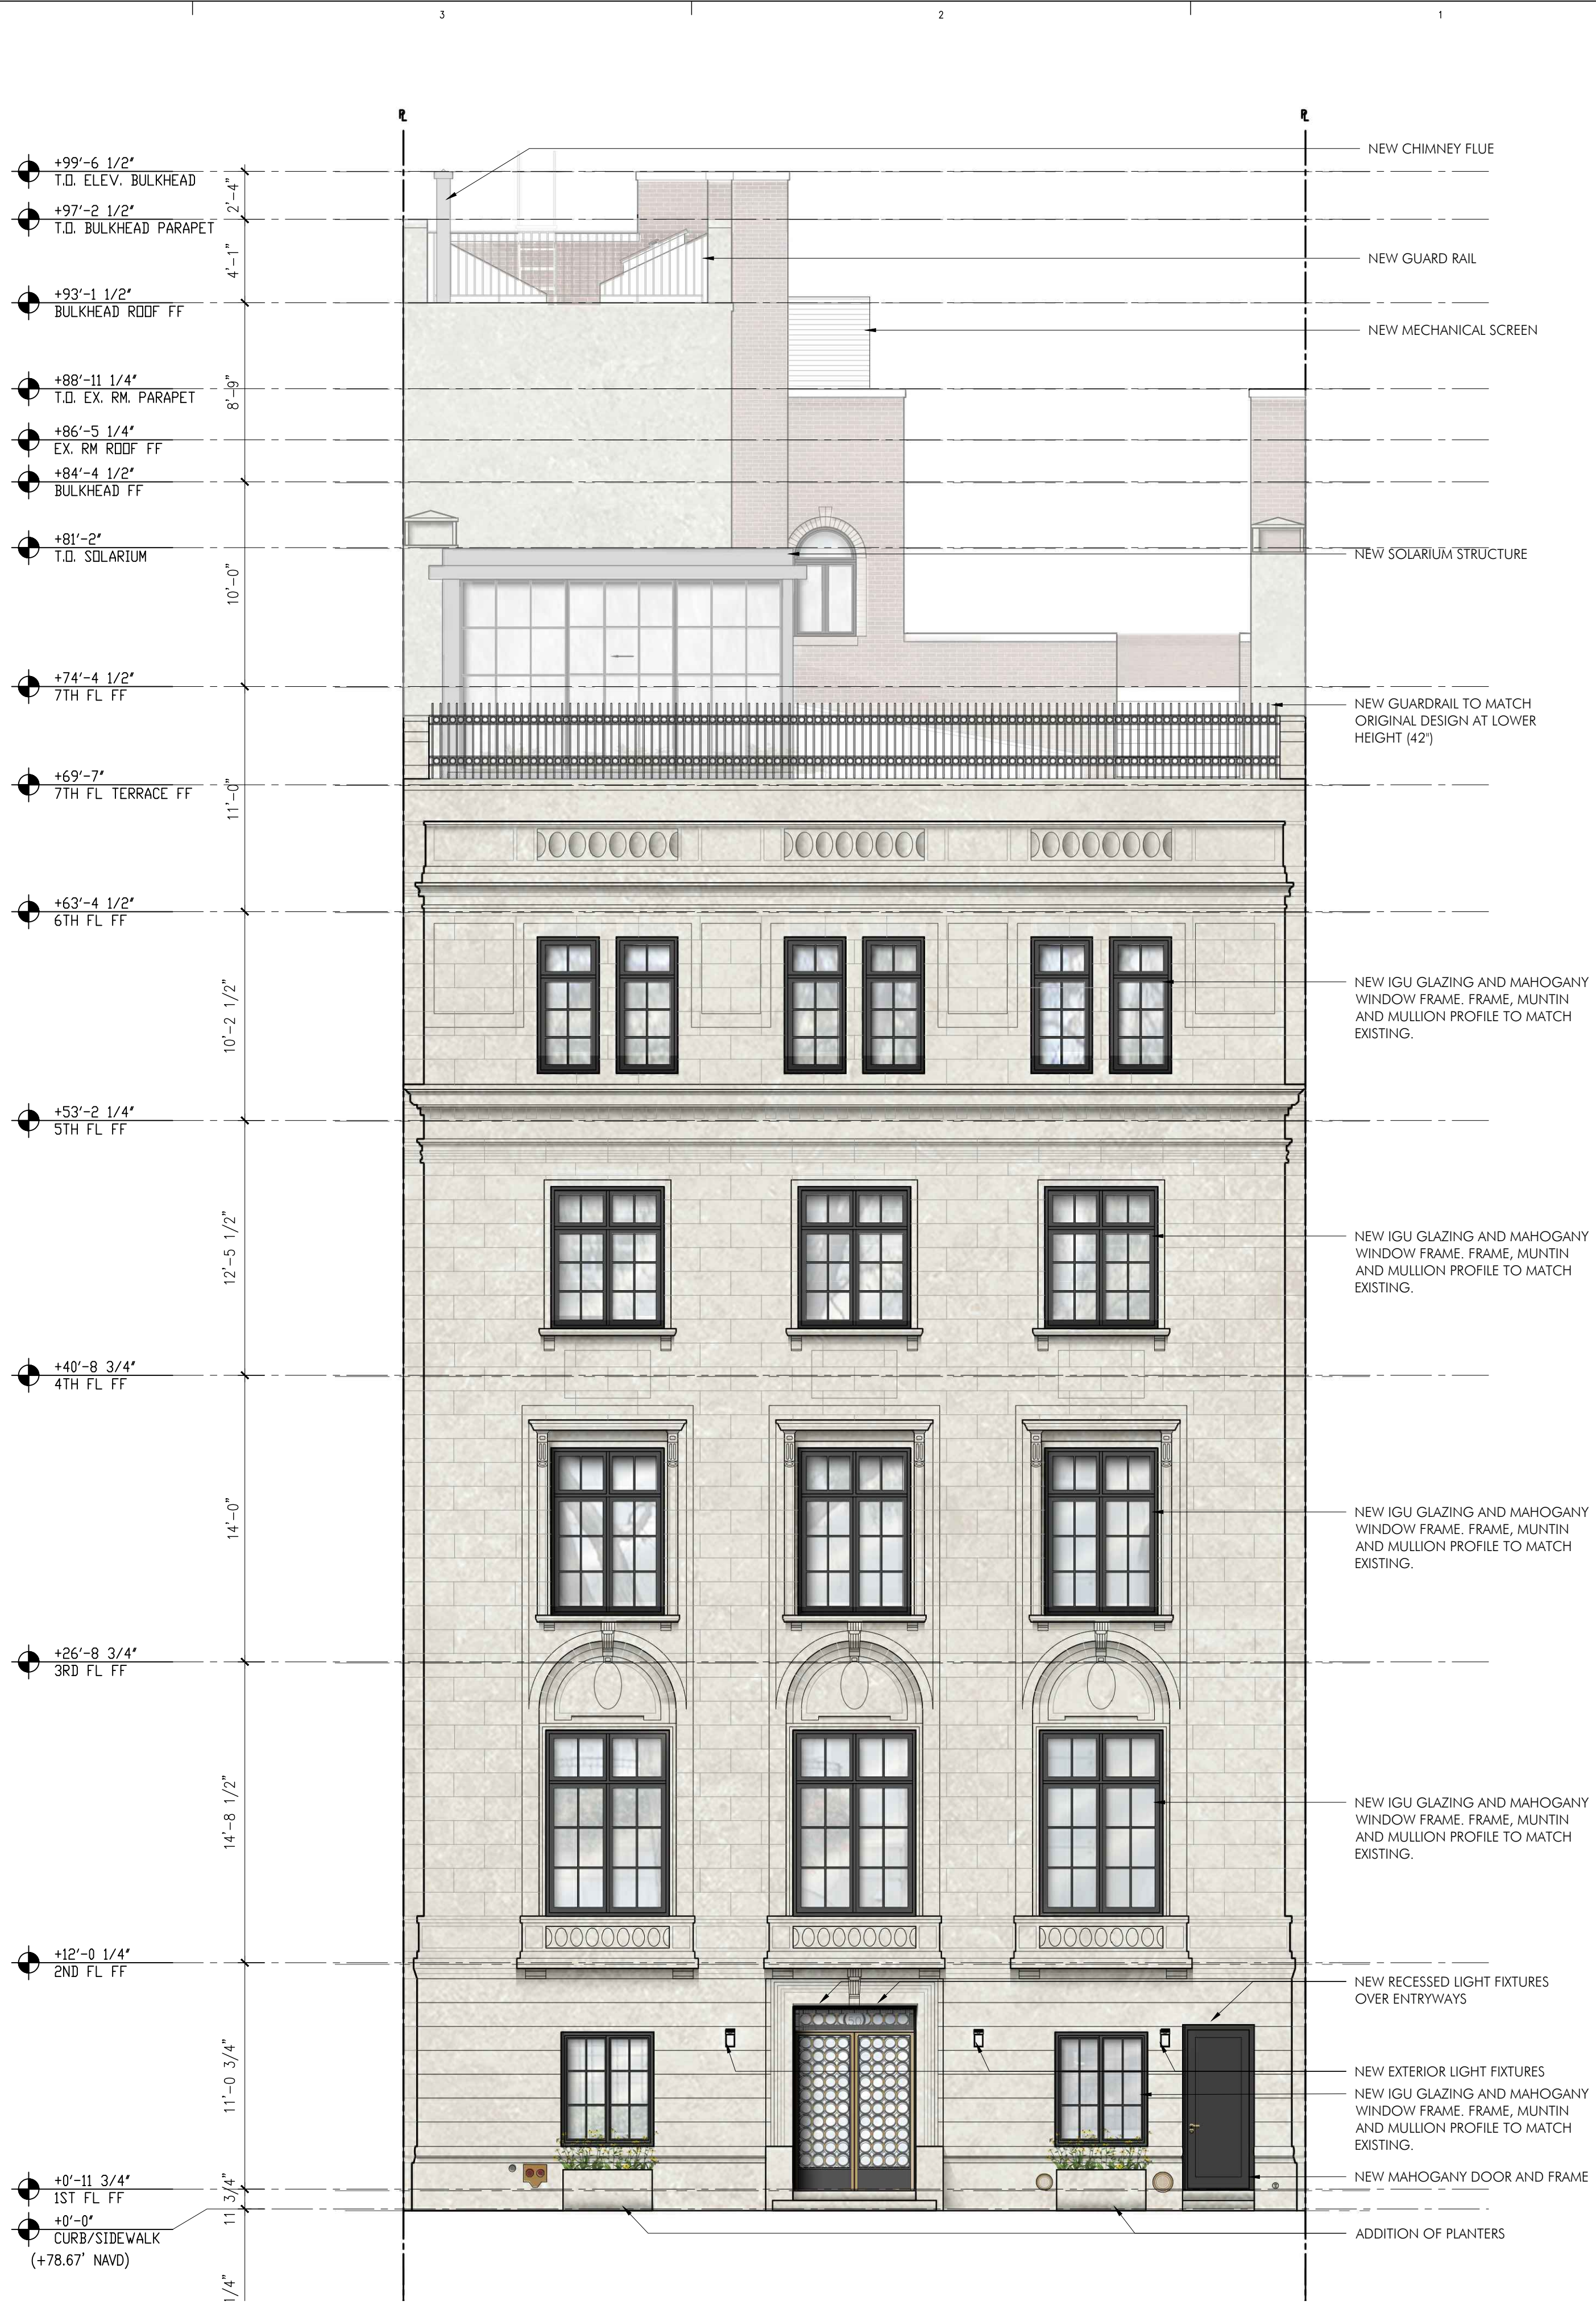

PROPOSED PRIMARY ELEVATION

© SELLDORF ARCHITECTS ALL RIGHTS RESERVED. THE ABOVE DRAWINGS, DESIGNS, AND IDEAS SHALL NOT BE REPRODUCED, COPIED, OR USED IN ANY MANNER CONNECTION WITH ANY WORK OTHER THAN THE SPECIFIC PROJECT FOR WHICH THEY HAVE BEEN PREPARED, IN WHOLE OR IN PART, WITHOUT THE PRIOR WRITTEN AUTHORIZATION OF SELLDORF ARCHITECTS.			
#	DATE	DESCRIPTION	CHK
1	2018-06-12	LPC SUBMISSION	JS
EXPIRETER			
DESIGN 2147 52 DIAMOND STREET BROOKLYN, NY 11222 TEL: 718.383.9340 FAX: 718.383.5628 CONTACT: ALEXIS PESEAU			
STRUCTURAL ENGINEER			
DESIMONE CONSULTING ENGINEERS 140 BROADWAY, 25TH FLOOR NEW YORK, NY 10005 TEL: 212.532.2211 FAX: 212.481.6108 CONTACT: BRIAN SCHENCK			
MEP ENGINEER			
CES 216 EAST 45TH STREET, 16TH FL NEW YORK, NY 10017 TEL: 646.961.3999 FAX: CONTACT: VINCENT BURNS			
GEOTECHNICAL & CIVIL ENGINEER			
GZA 104 WEST 29TH STREET, 10TH FL NEW YORK, NY 10001 TEL: 212.594.8140 FAX: 212.275.8180 CONTACT: MUKTAR H. KHATARI			
ELEVATOR CONSULTANT			
JENKINS & HUNTINGTON 1251 AVENUE OF THE AMERICAS NEW YORK, NY 10020 TEL: 212.695.1818 FAX: 860.677.1409 CONTACT: PETER RYPL			
ENVELOPE CONSULTANT			
DESIMONE CONSULTING ENGINEERS 140 BROADWAY, 25TH FL NEW YORK, NY 10005 TEL: 212.532.2211 FAX: 212.481.6108 CONTACT: ROK LEE			
KEY PLAN			
SEAL & SIGNATURE			
B			
SELLDORF ARCHITECTS 850 BROADWAY NEW YORK NY 10003 PHONE 212.219.9571 FAX 212.941.6362			
50 EAST 69TH STREET NEW YORK, NY 10021 RESIDENCE			
EXISTING & PROPOSED PRIMARY ELEVATION			
PROJECT NO: 1733			
Drawn By AF/GB			
SCALE (DRAWING): 3/16" = 1'-0"			
LPC-016 20 of 86			

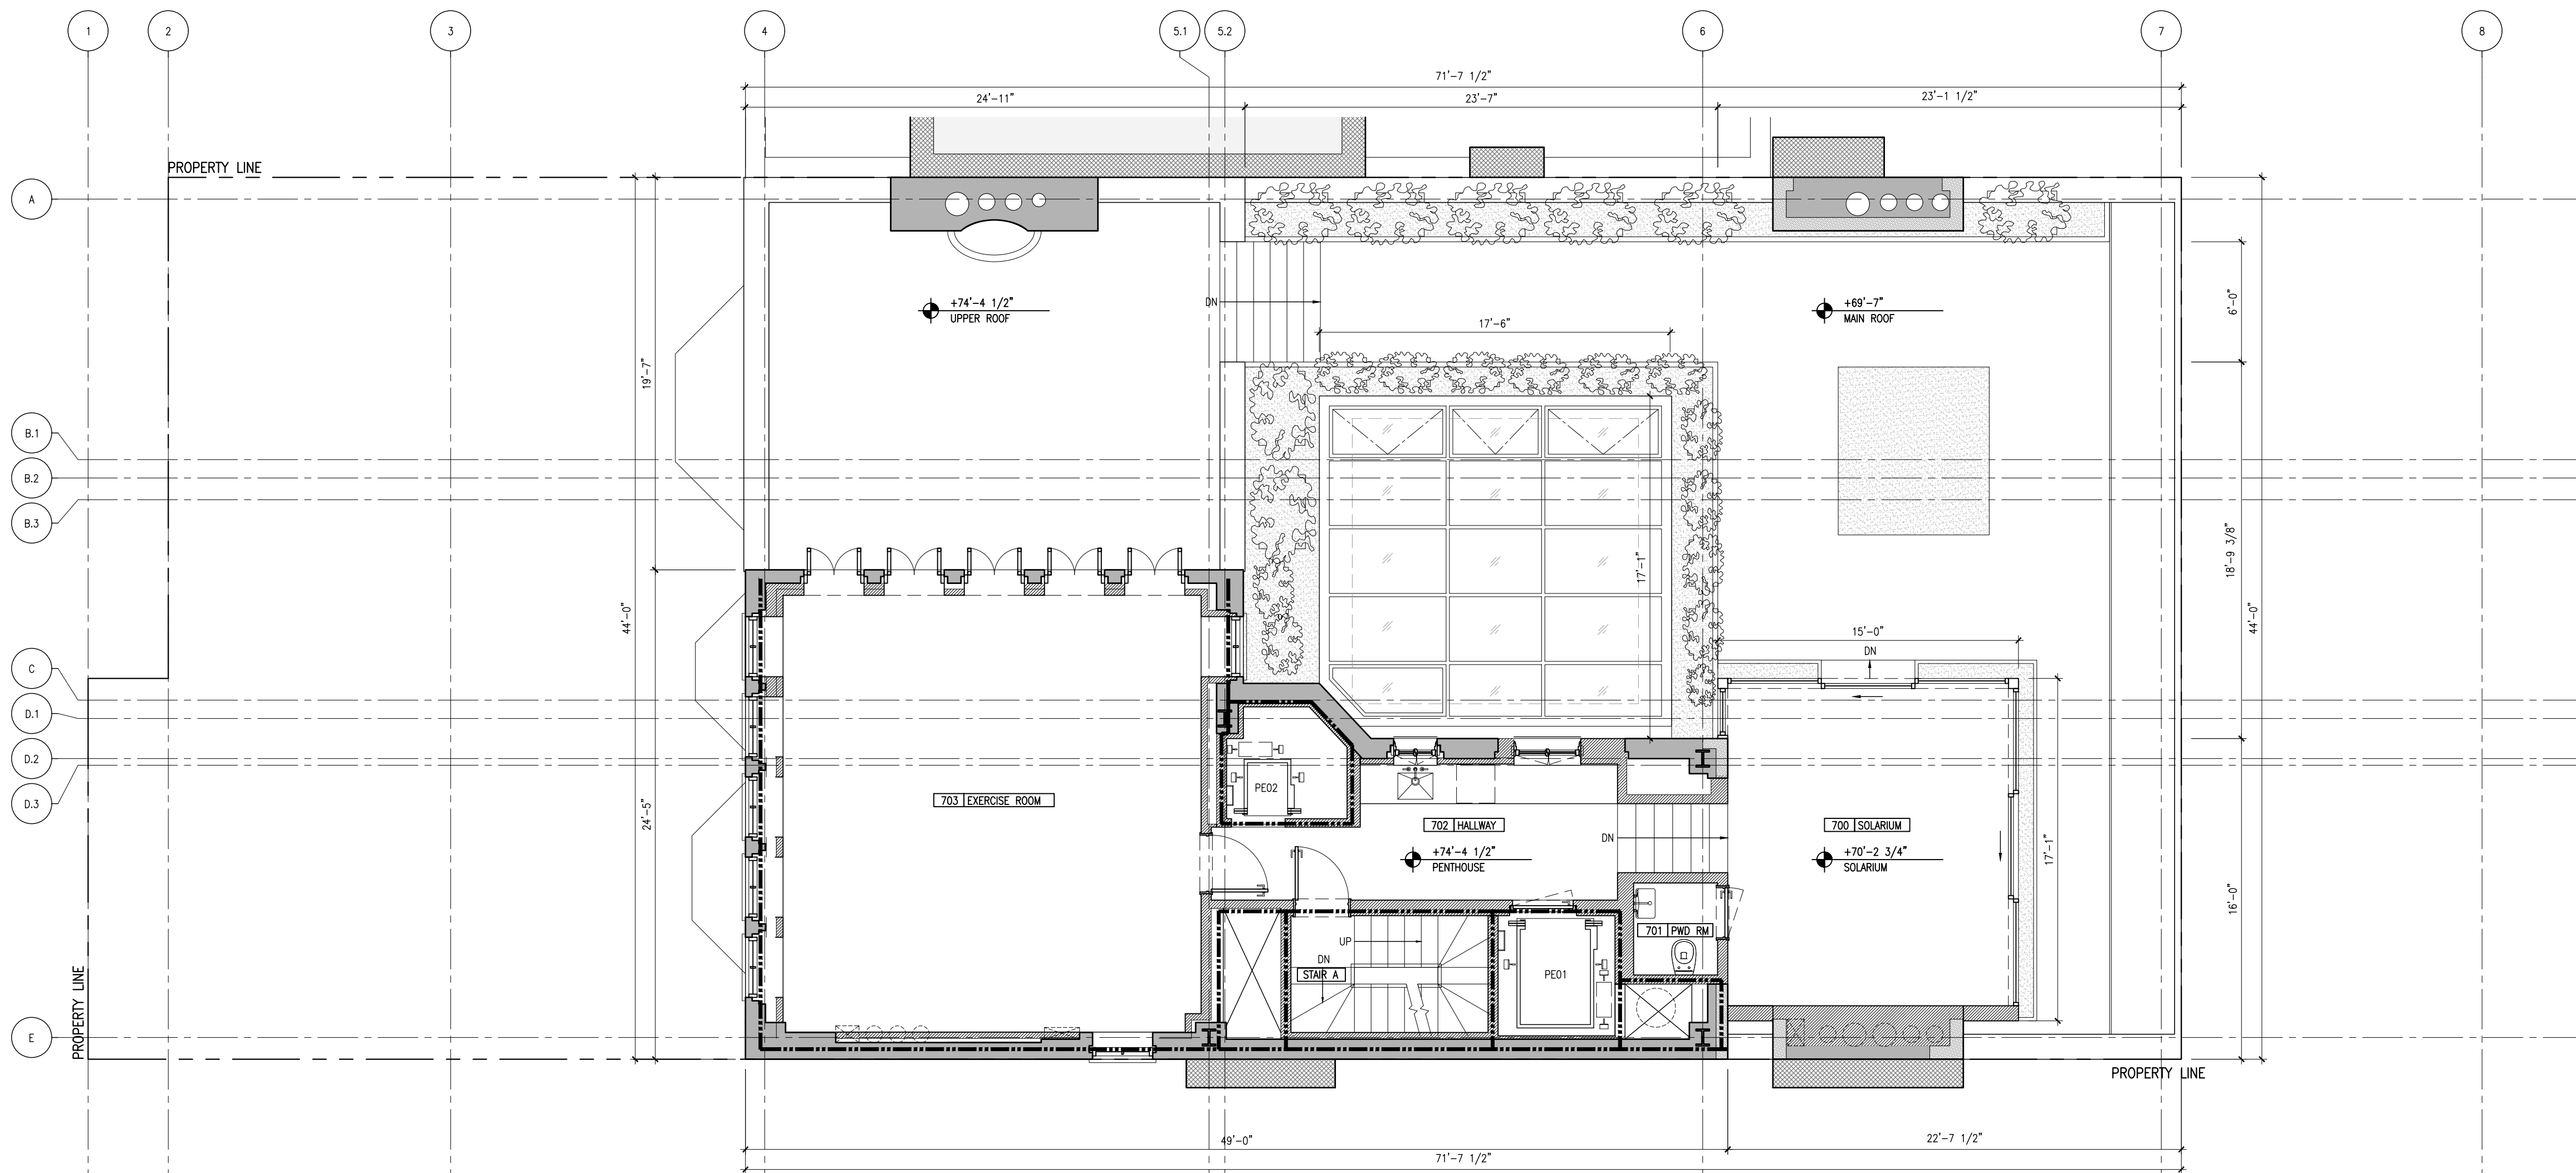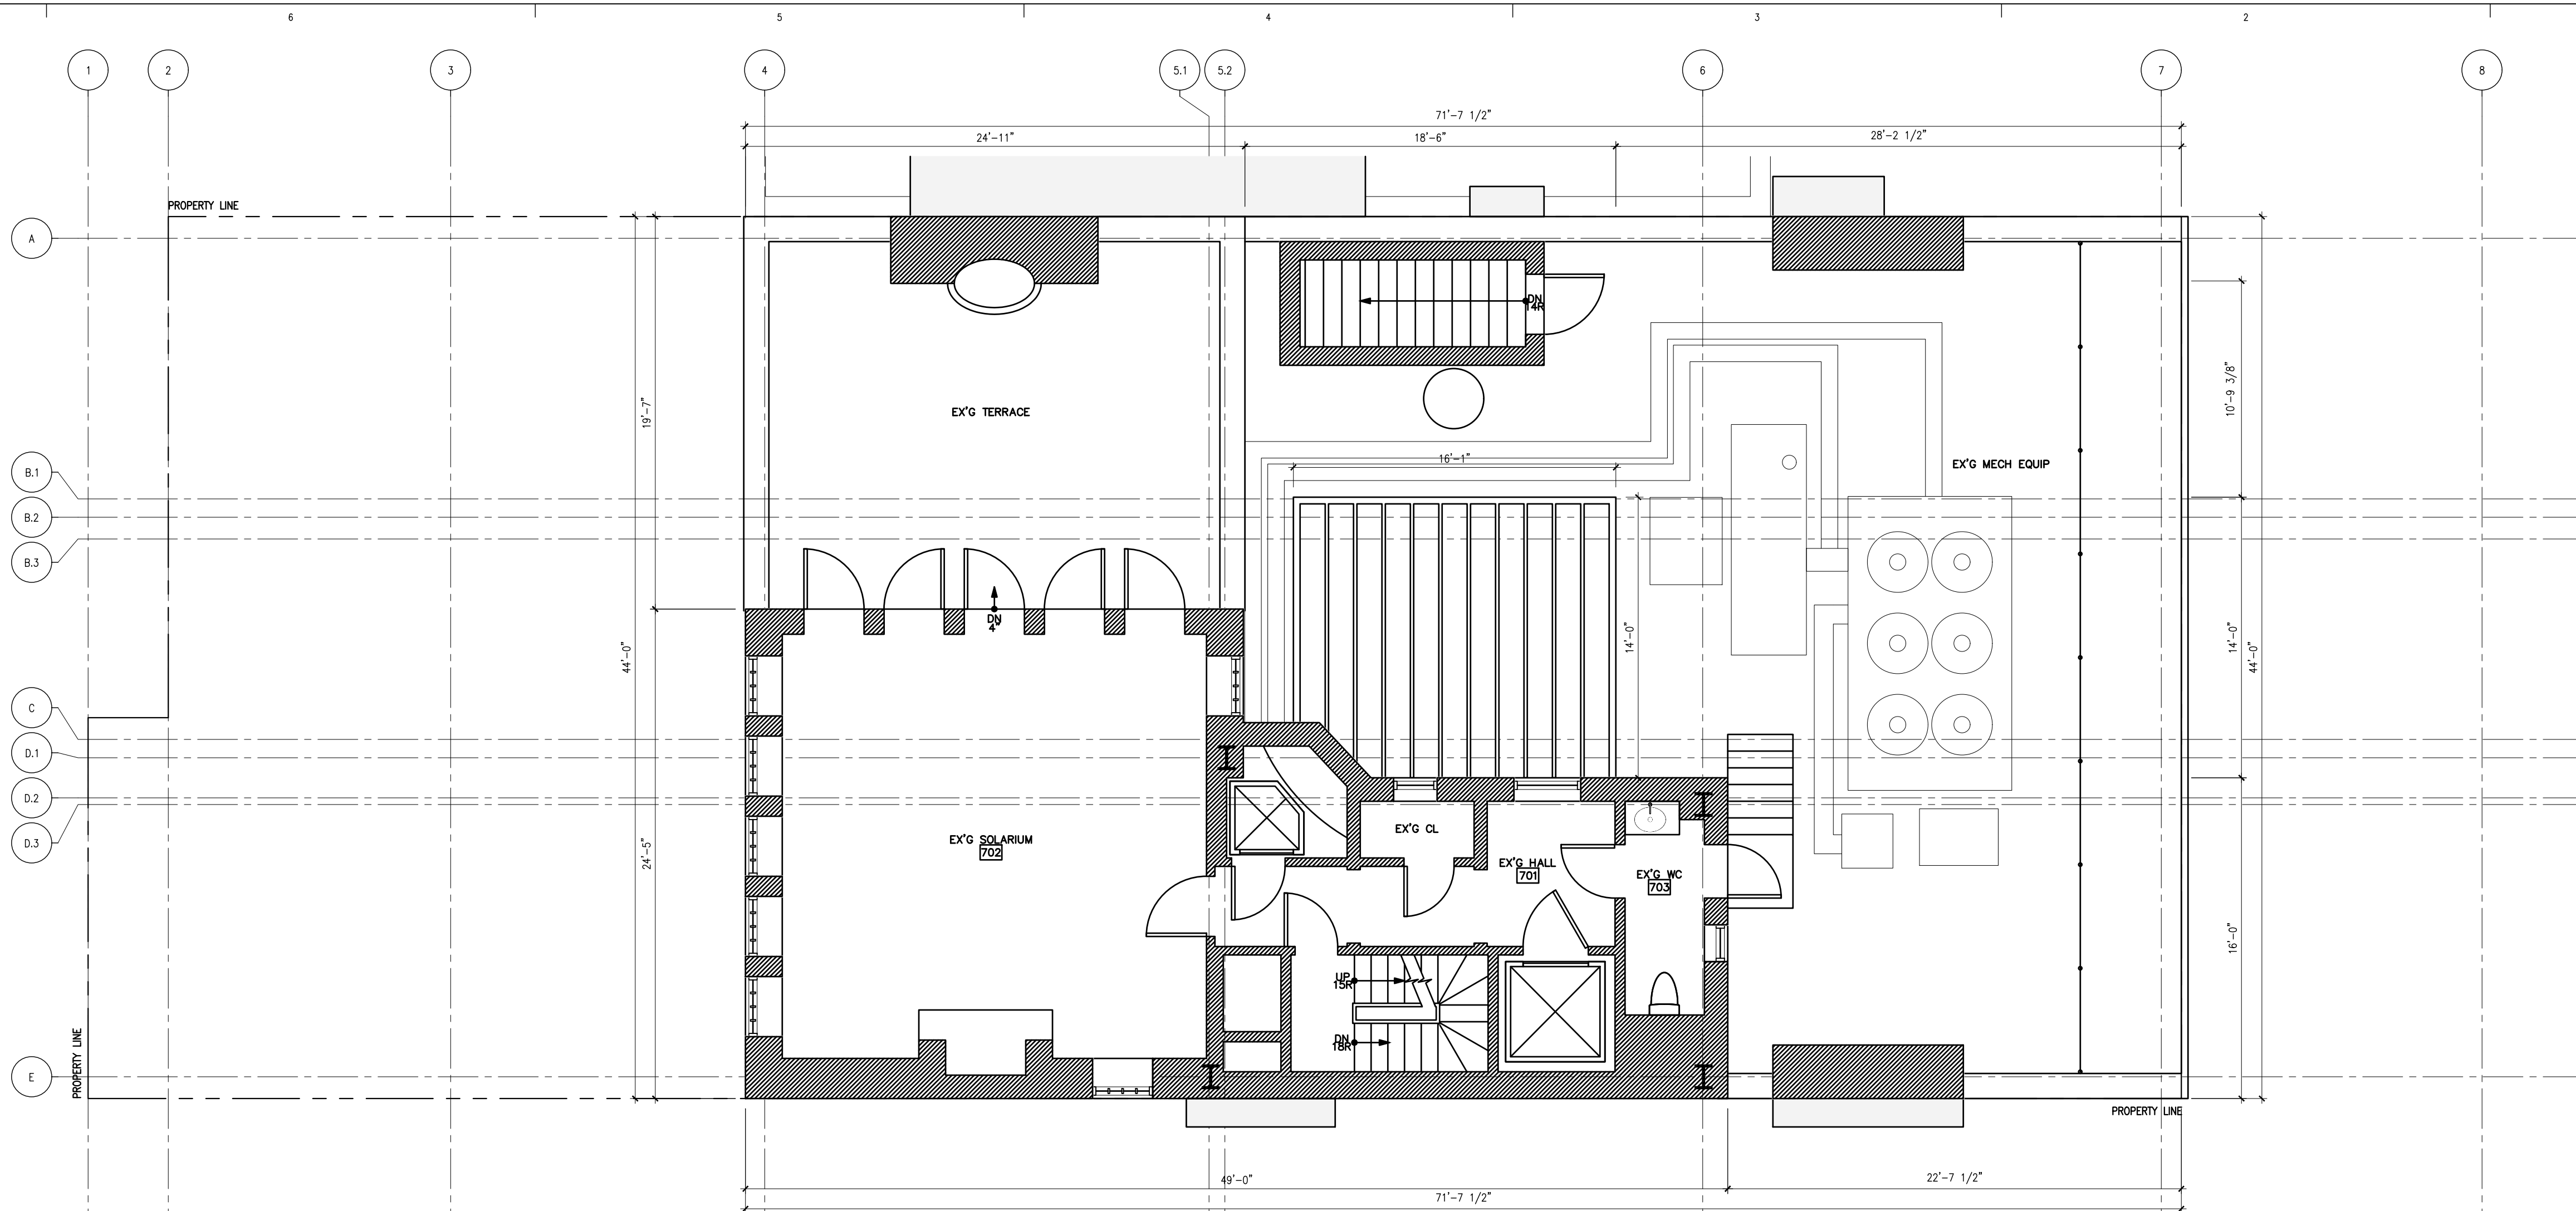

PROJECT NO. 1733	LPC-207
Drawn By AF/GB	
SCALE (24x36) 1/4"=1'-0"	
26 of 86	

CASE NUMBER: 1733 | PC-2017-7SEVENTH FIVE

