




PETER PENNOYER ARCHITECTS
136 Madison Avenue, 11th Floor, New York, New York 10016-6711

MANHATTAN COMMUNITY BOARD 8
LANDMARKS COMMITTEE PUBLIC HEARING
4 EAST 66TH STREET
MAY 17, 2021

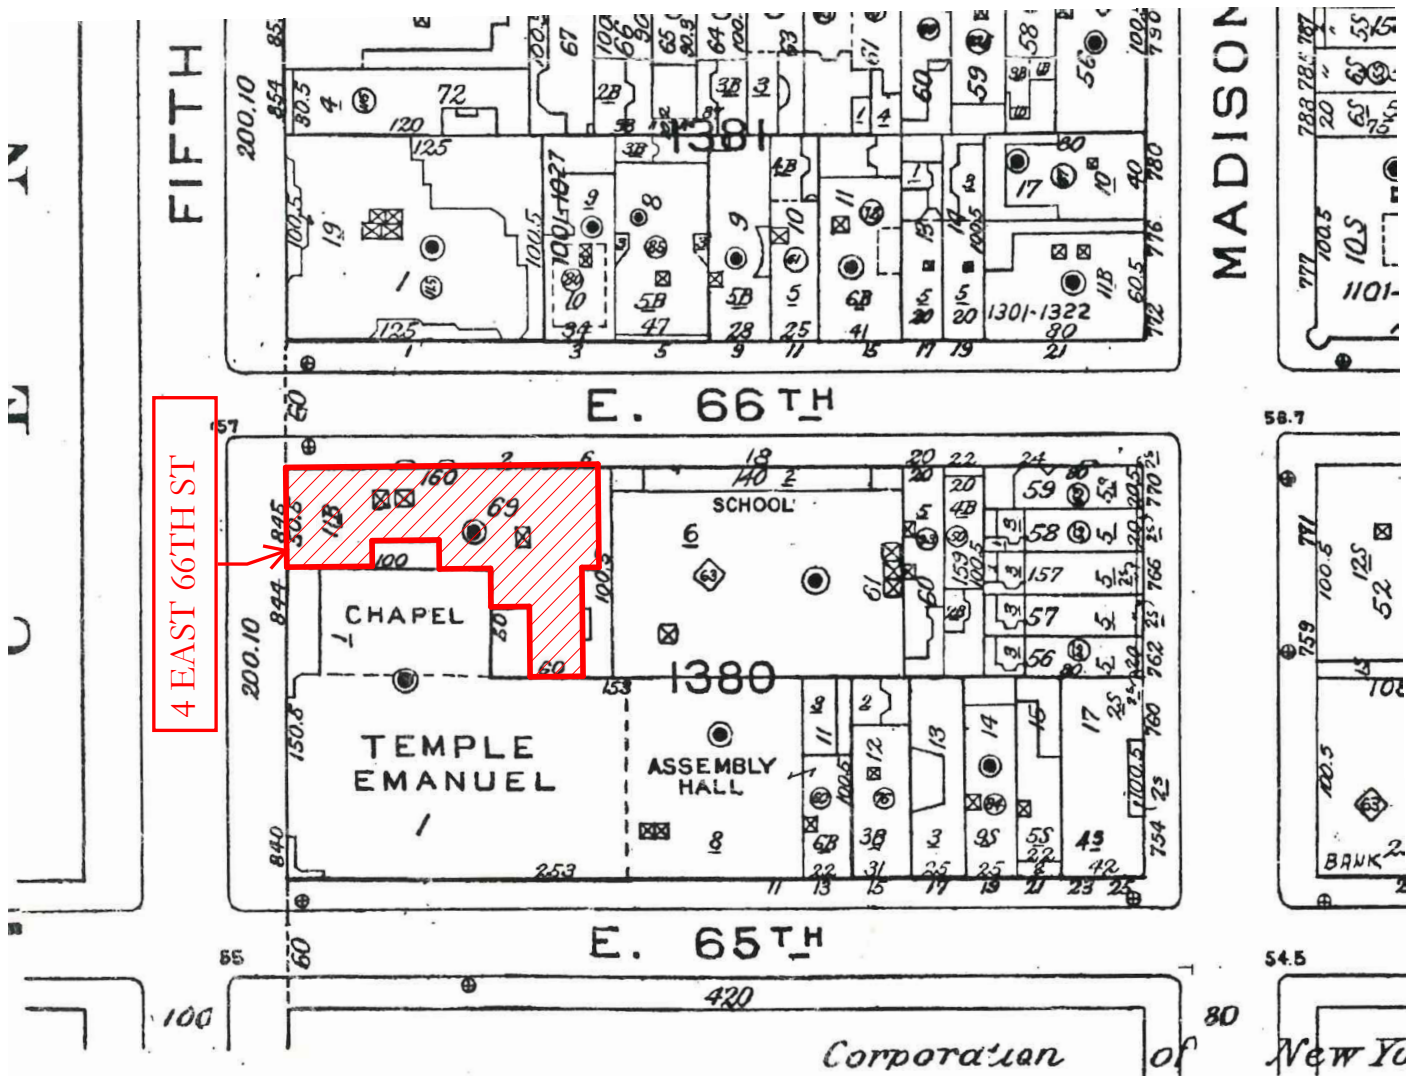


SANBORN MAP - 4 EAST 66TH STREET
Not to Scale





PETER PENNOYER ARCHITECTS
136 Madison Avenue, 11th Floor, New York, New York 10016-6711

MANHATTAN COMMUNITY BOARD 8
LANDMARKS COMMITTEE PUBLIC HEARING
4 EAST 66TH STREET
MAY 17, 2021

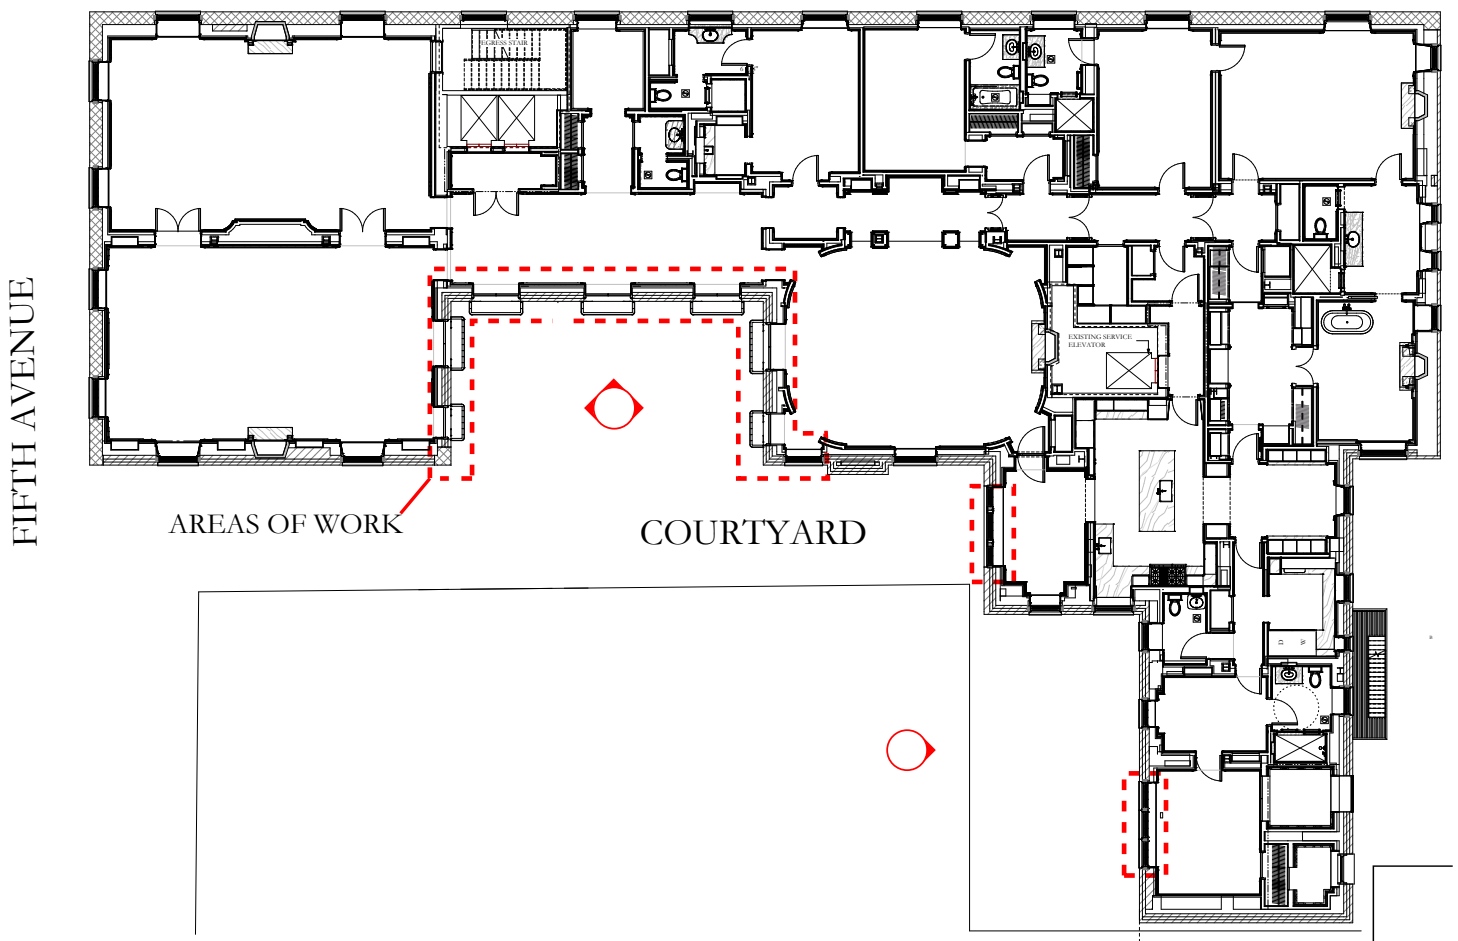


PROPOSED 8TH FLOOR PLAN - 4 EAST 66TH STREET
Not to Scale






PETER PENNOYER ARCHITECTS
136 Madison Avenue, 11th Floor, New York, New York 10016-6711

MANHATTAN COMMUNITY BOARD 8
LANDMARKS COMMITTEE PUBLIC HEARING
4 EAST 66TH STREET
MAY 17, 2021

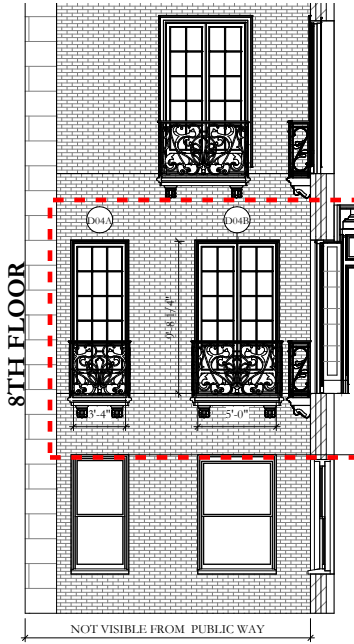


EAST COURT ELEVATION

Not to Scale

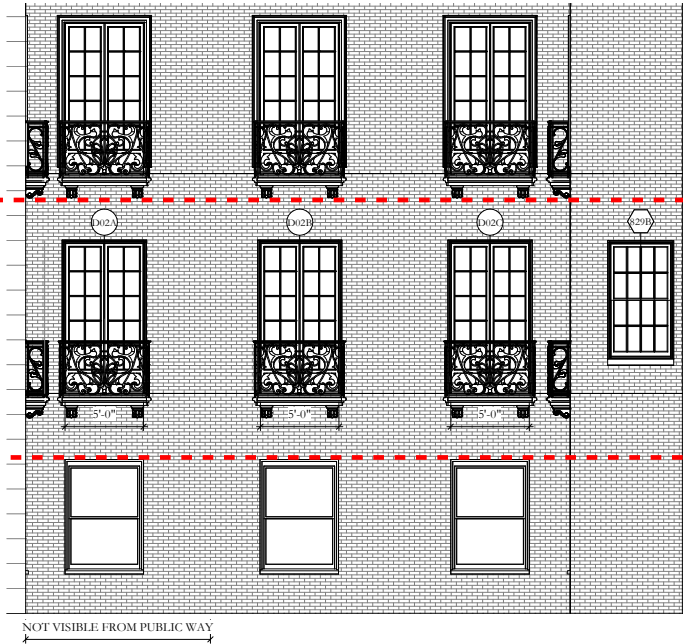


SOUTH COURT ELEVATION

Not to Scale

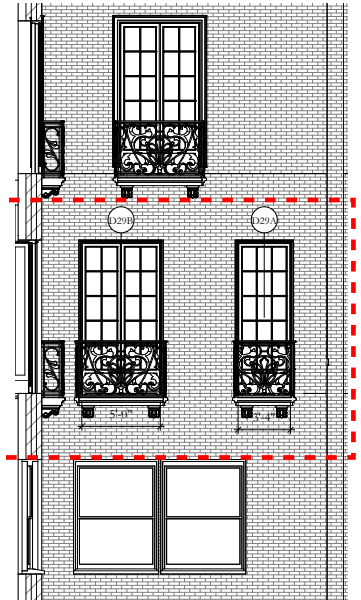

WEST COURT ELEVATION

Not to Scale

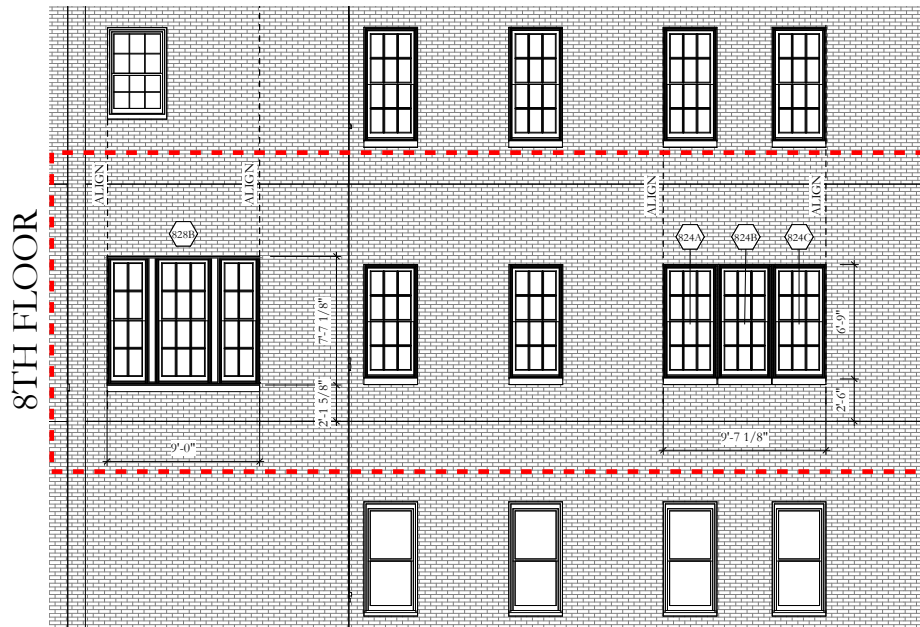

WEST COURT ELEVATION

Not to Scale