



# Historic Location Map

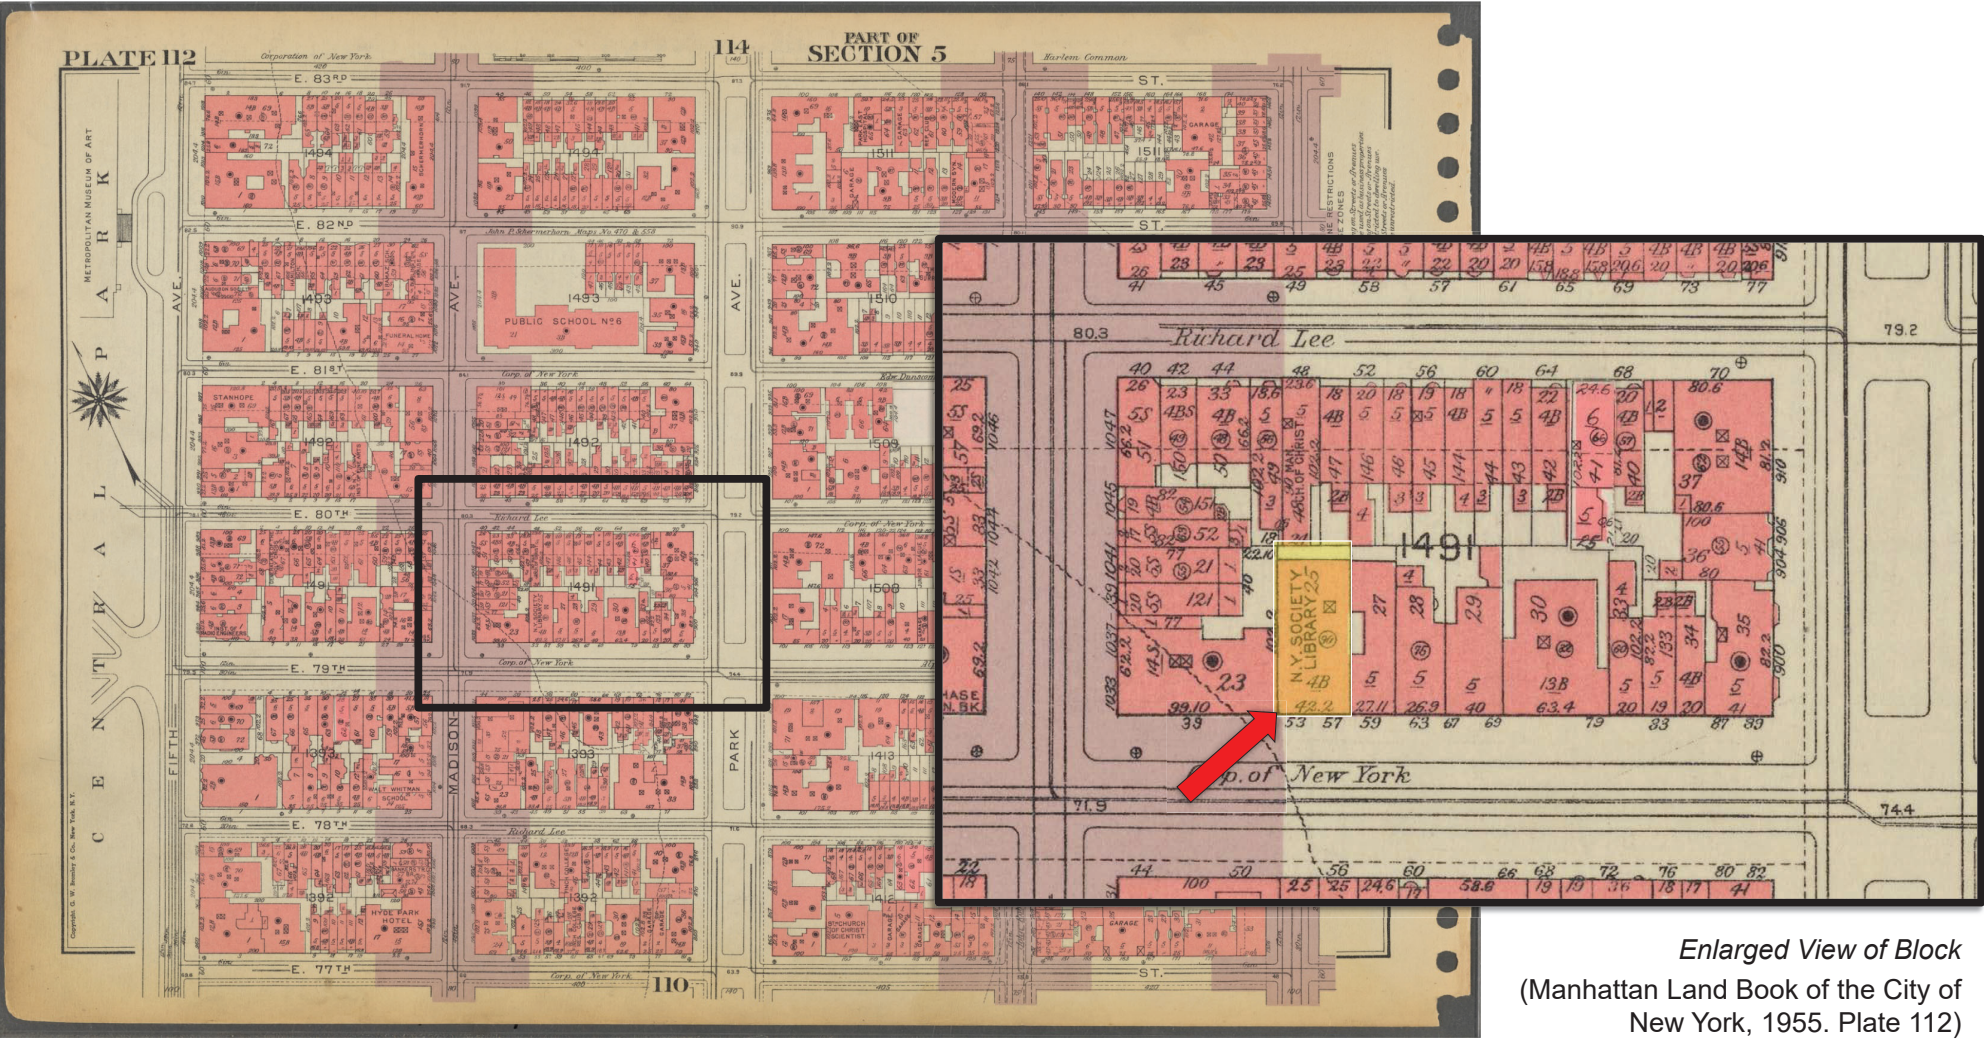

Historic Map (Manhattan Land Book of the City of New York, 1955. Plate 112)


The New York Society Library Renovation and Expansion  
53 East 79<sup>th</sup> Street, Manhattan

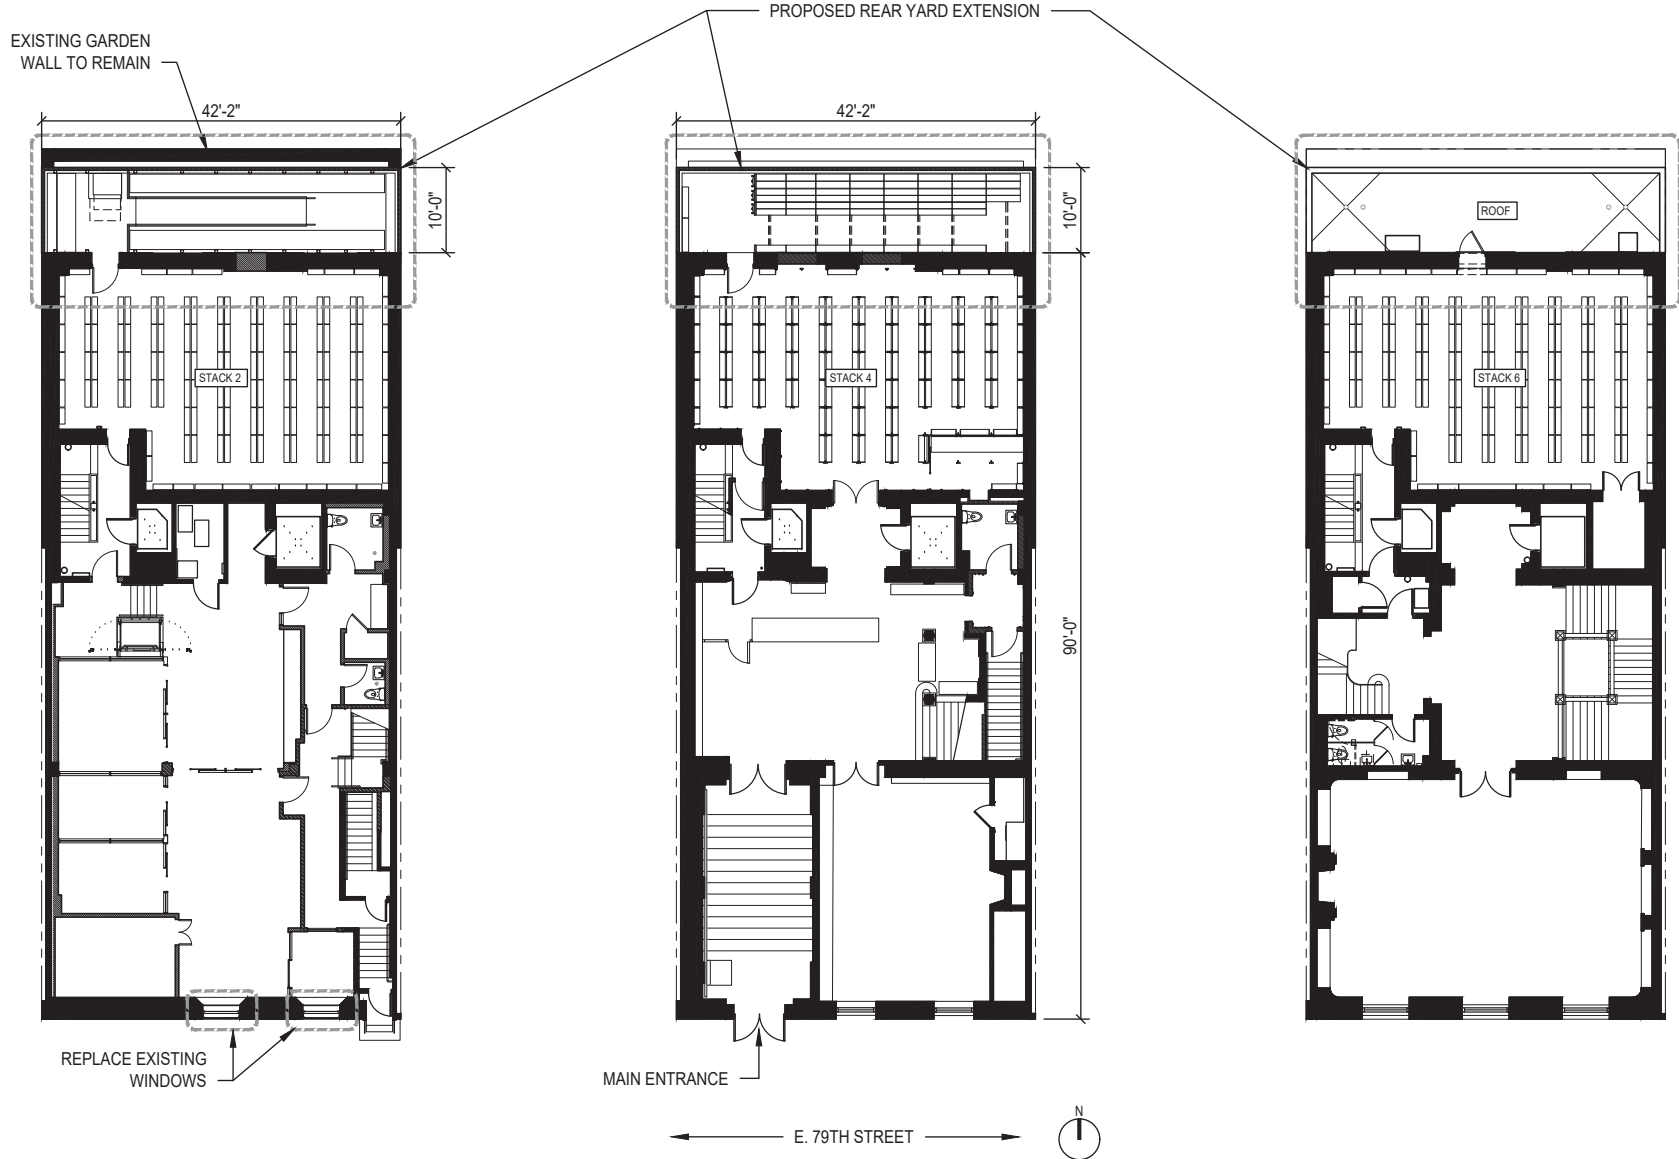


0 PROPOSED PLAN - CELLAR

1 PROPOSED PLAN - 1ST FLOOR

2 PROPOSED PLAN - 2ND FLOOR

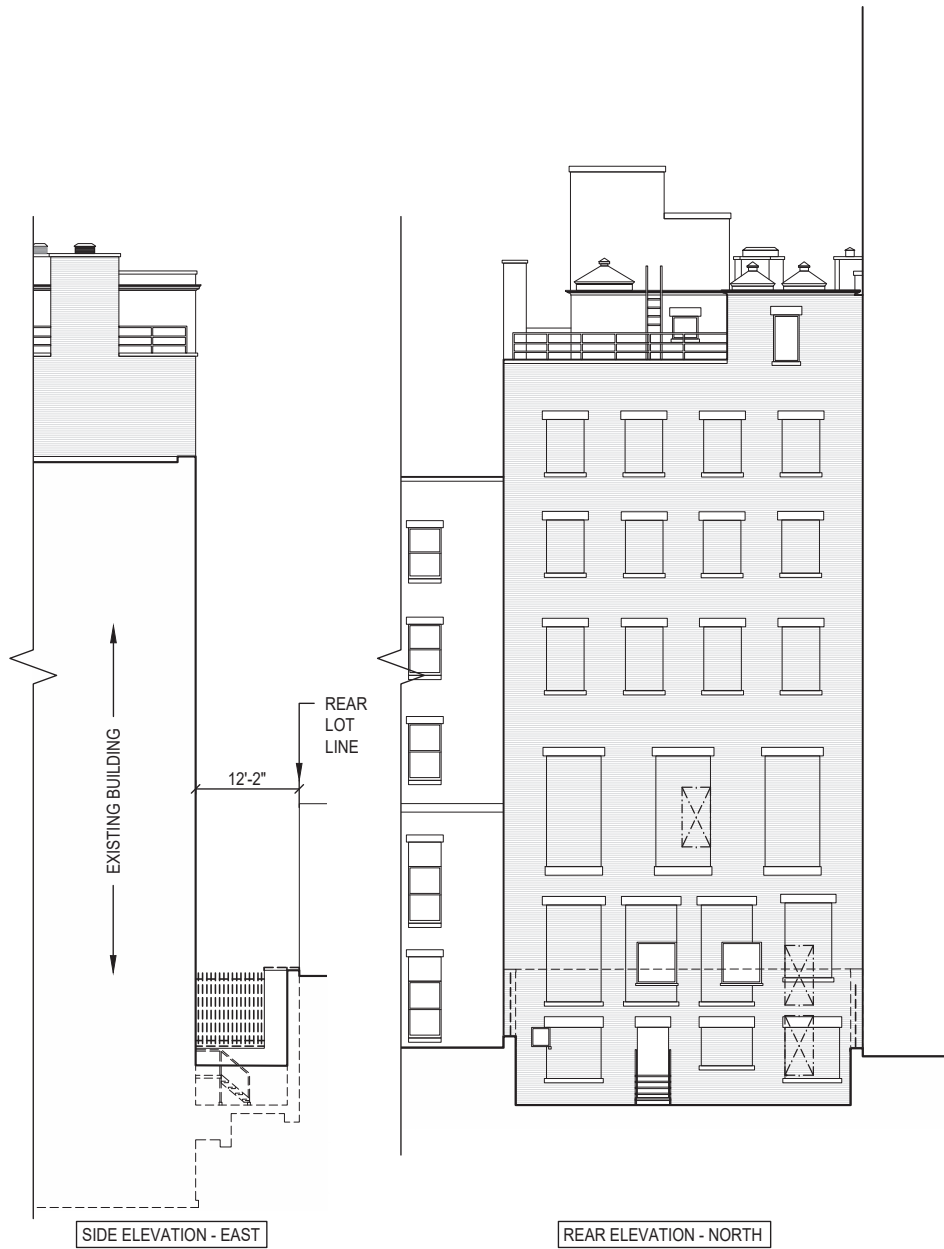

1 EXISTING EXTERIOR ELEVATIONS

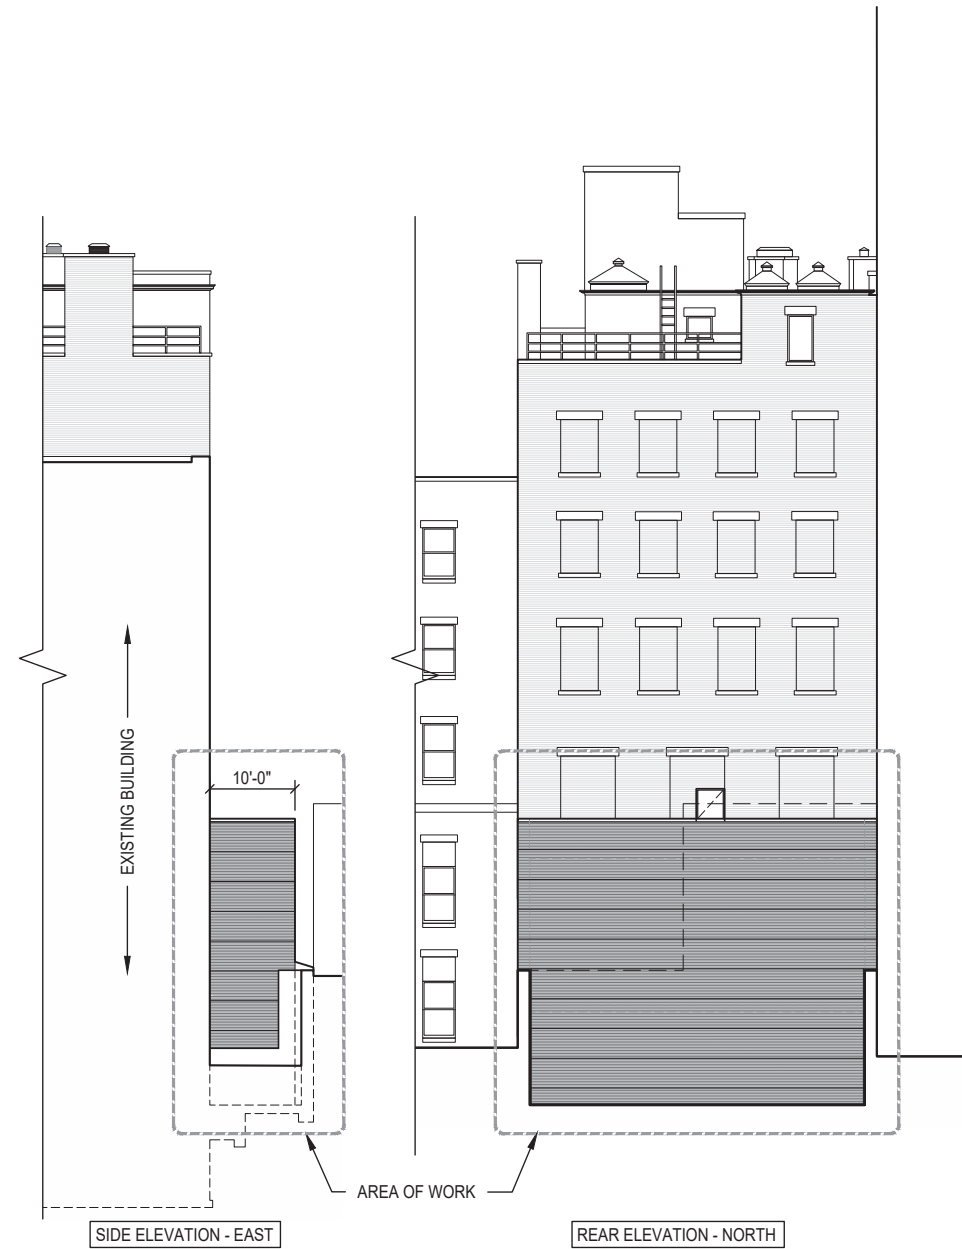

2 PROPOSED EXTERIOR ELEVATIONS

53 E. 79TH STREET