

985 FIFTH AVENUE




985 Fifth Avenue (1970), at center,
between 980 Fifth Avenue (1967, right) and
988 Fifth Avenue (1926, left).


INTRODUCTION




SITE PLAN

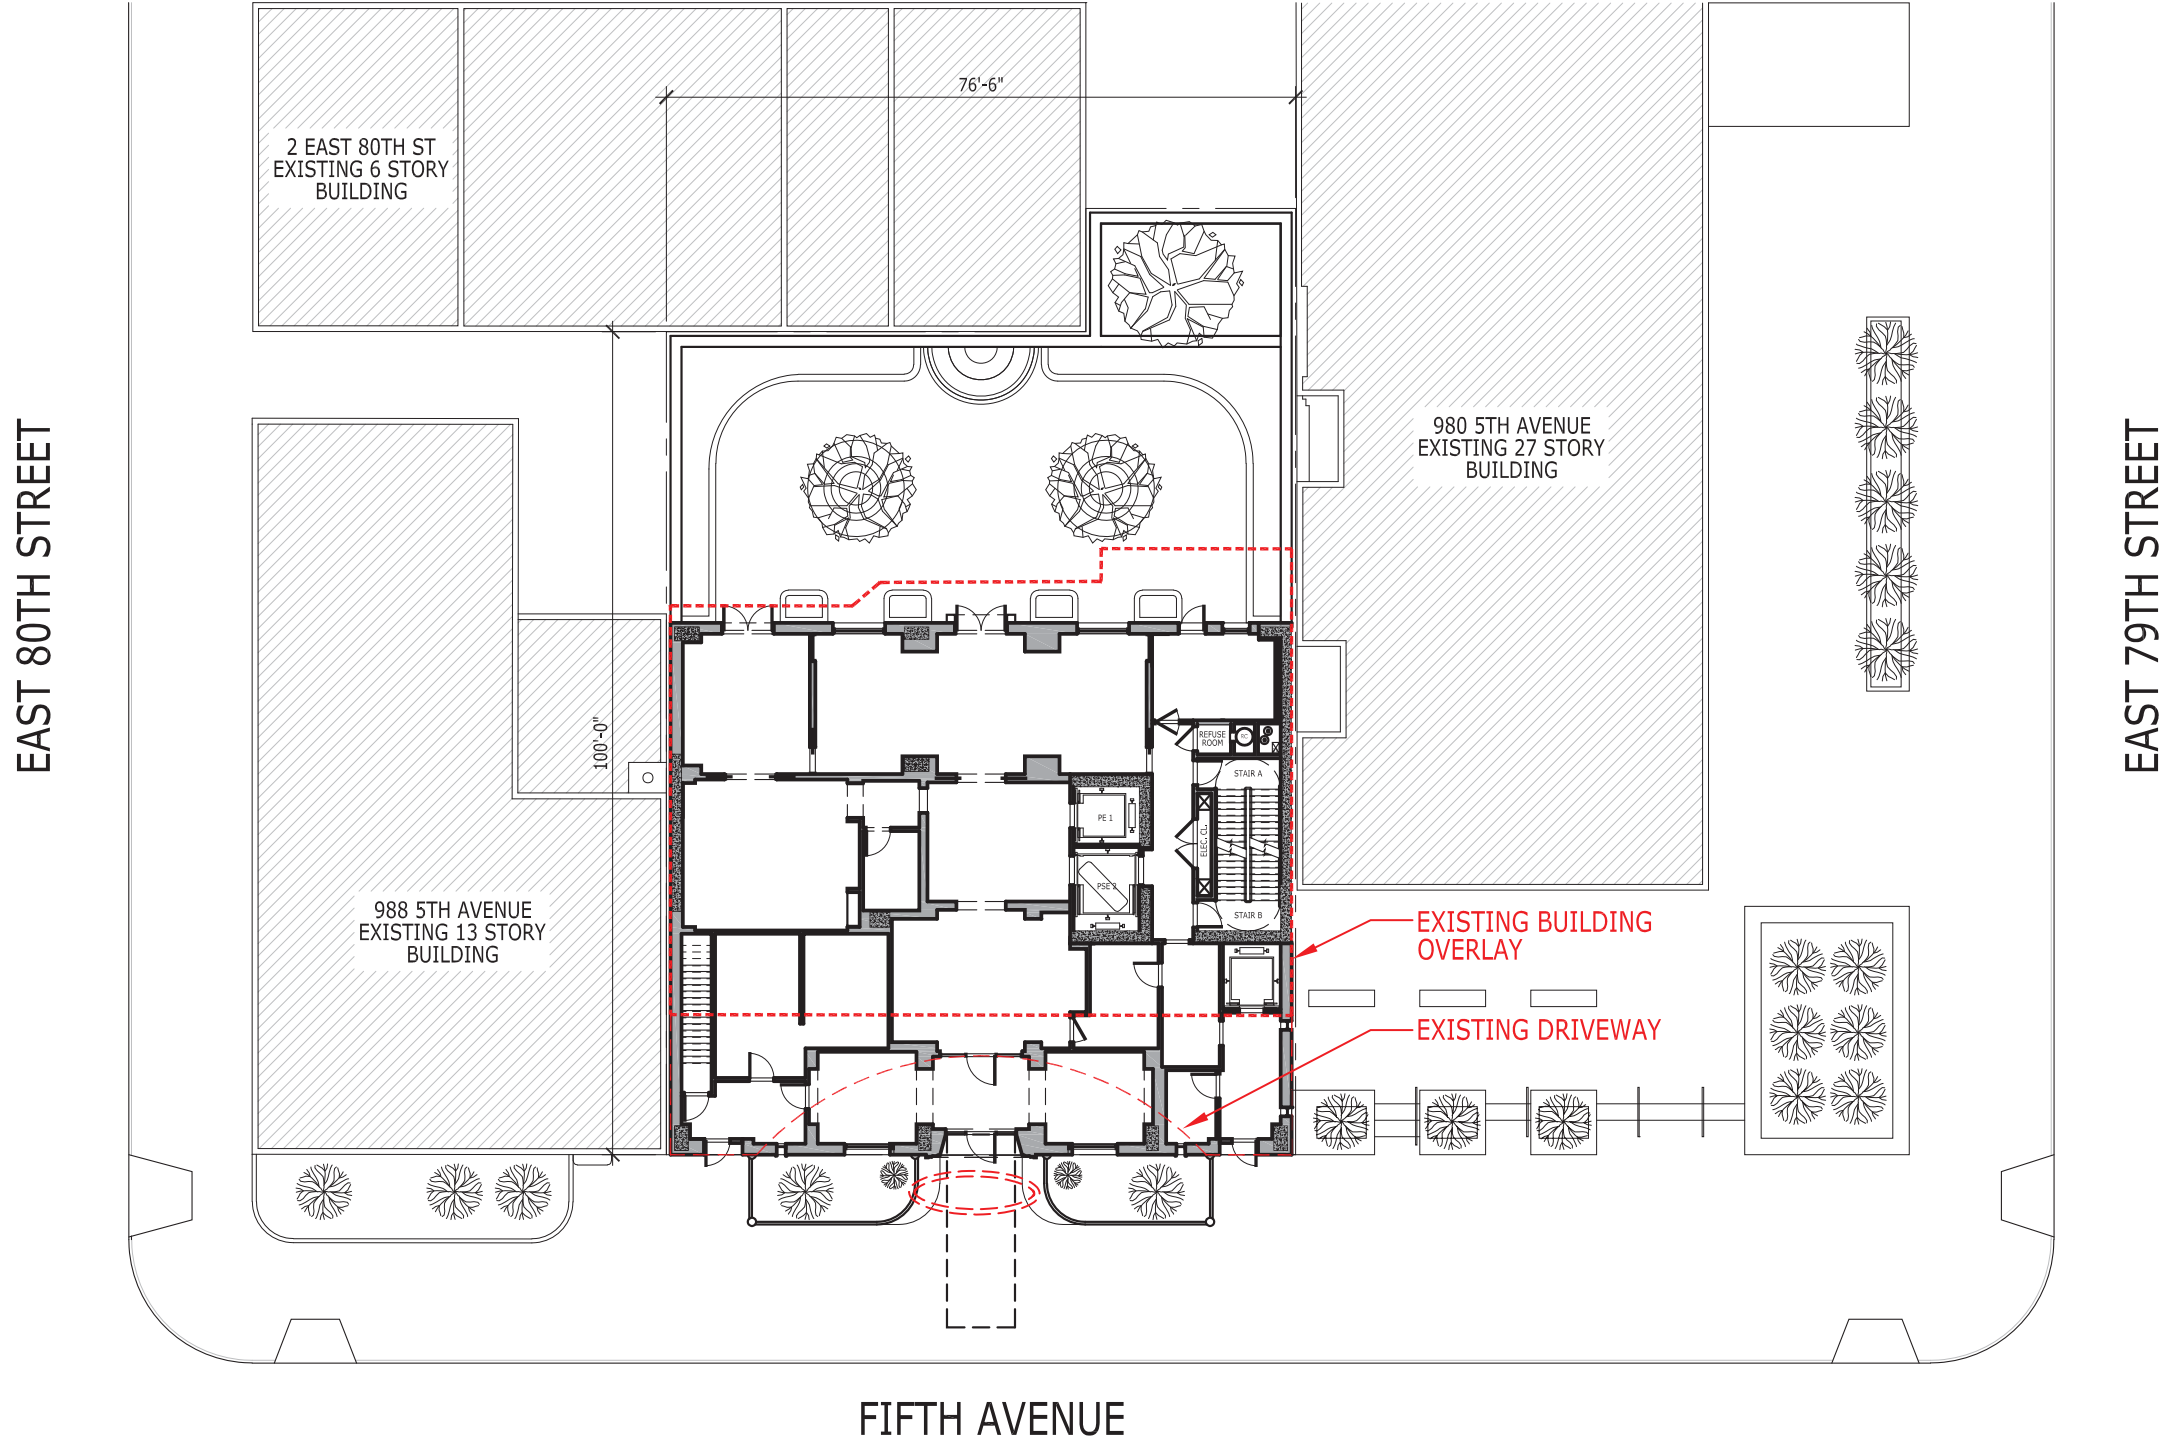

BUILDING SECTION

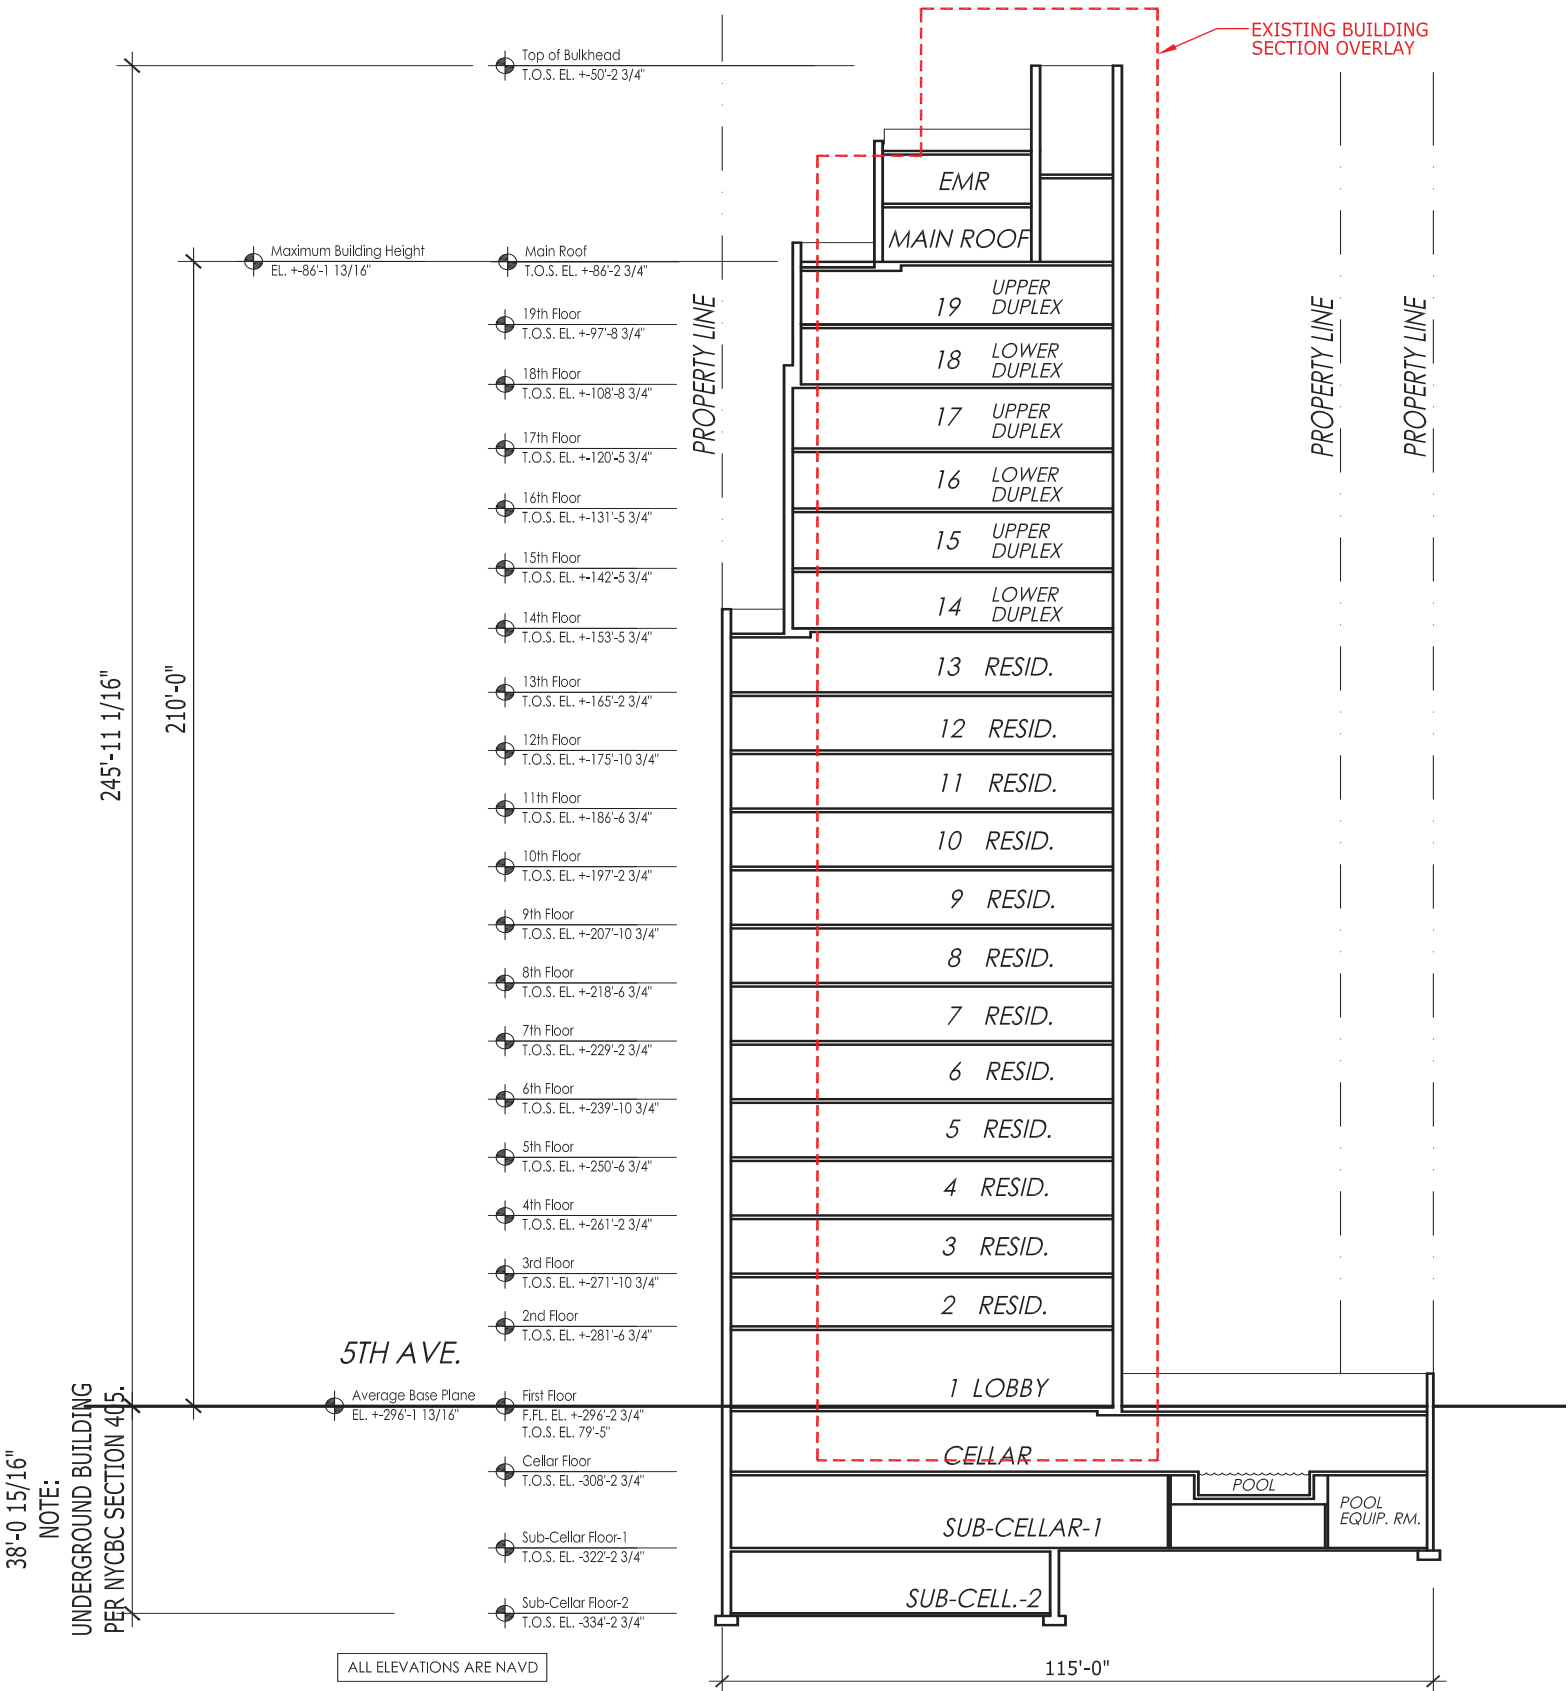

FACADE ELEVATION

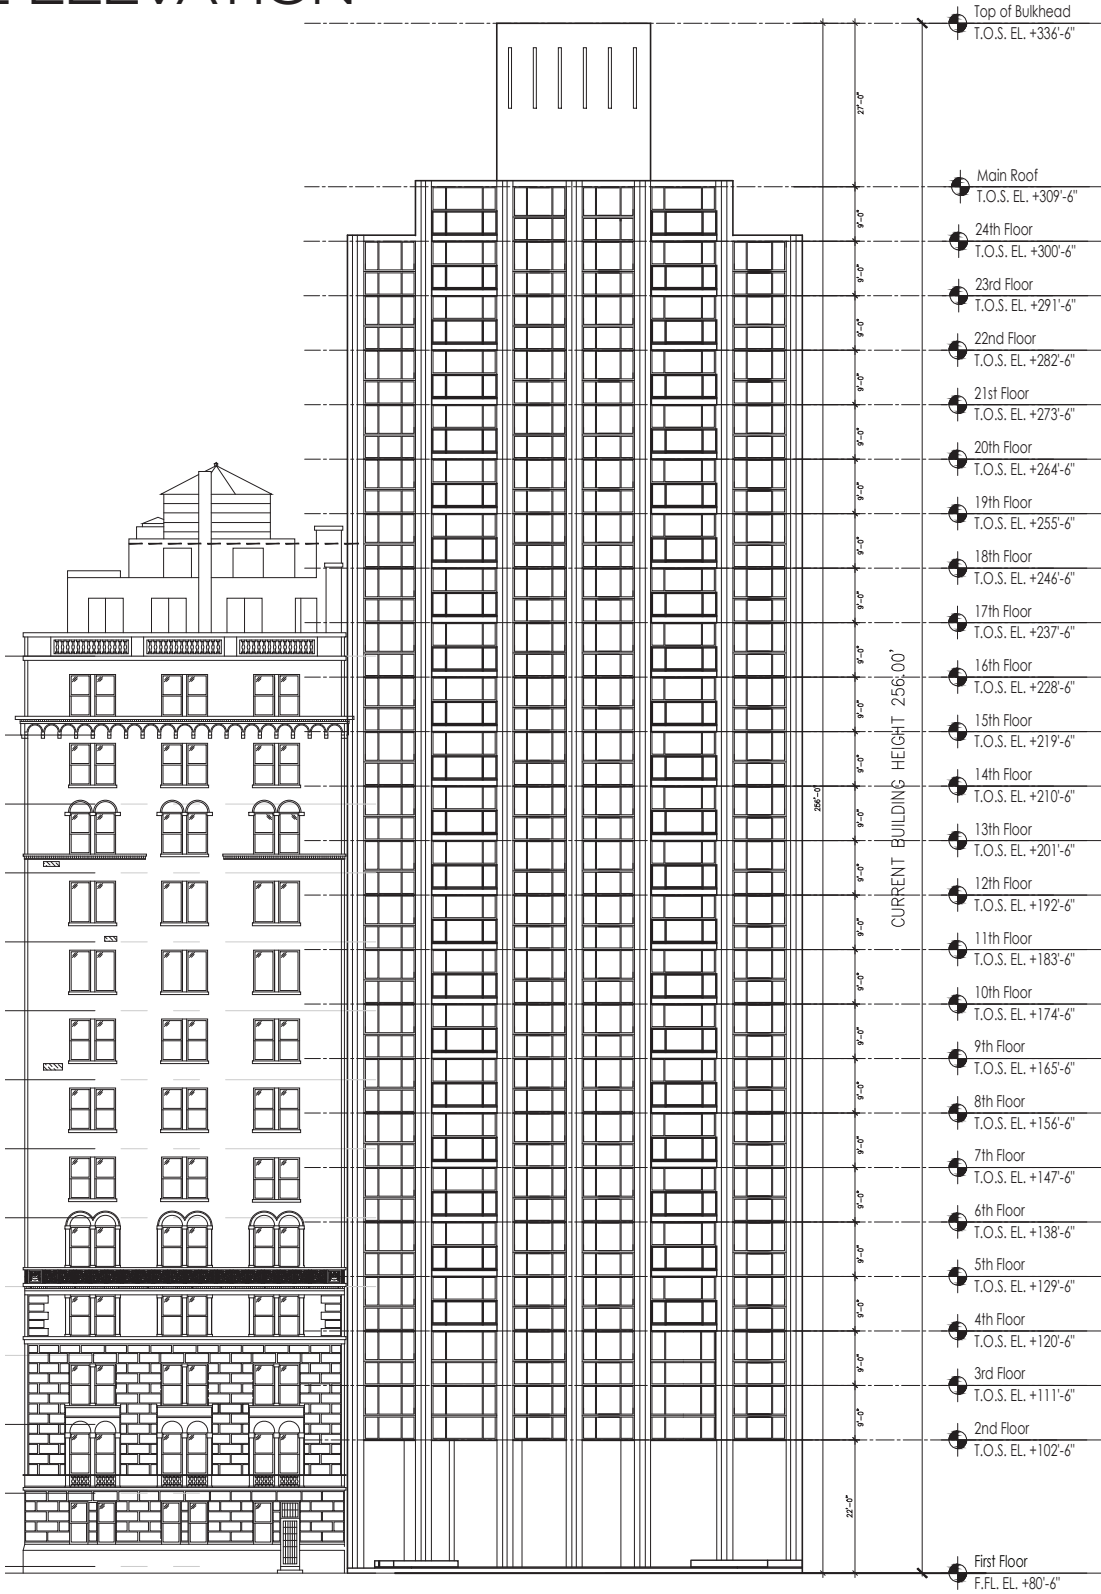


WEST ELEVATION (EXISTING)



WEST ELEVATION (PROPOSED)

FACADE ELEVATION

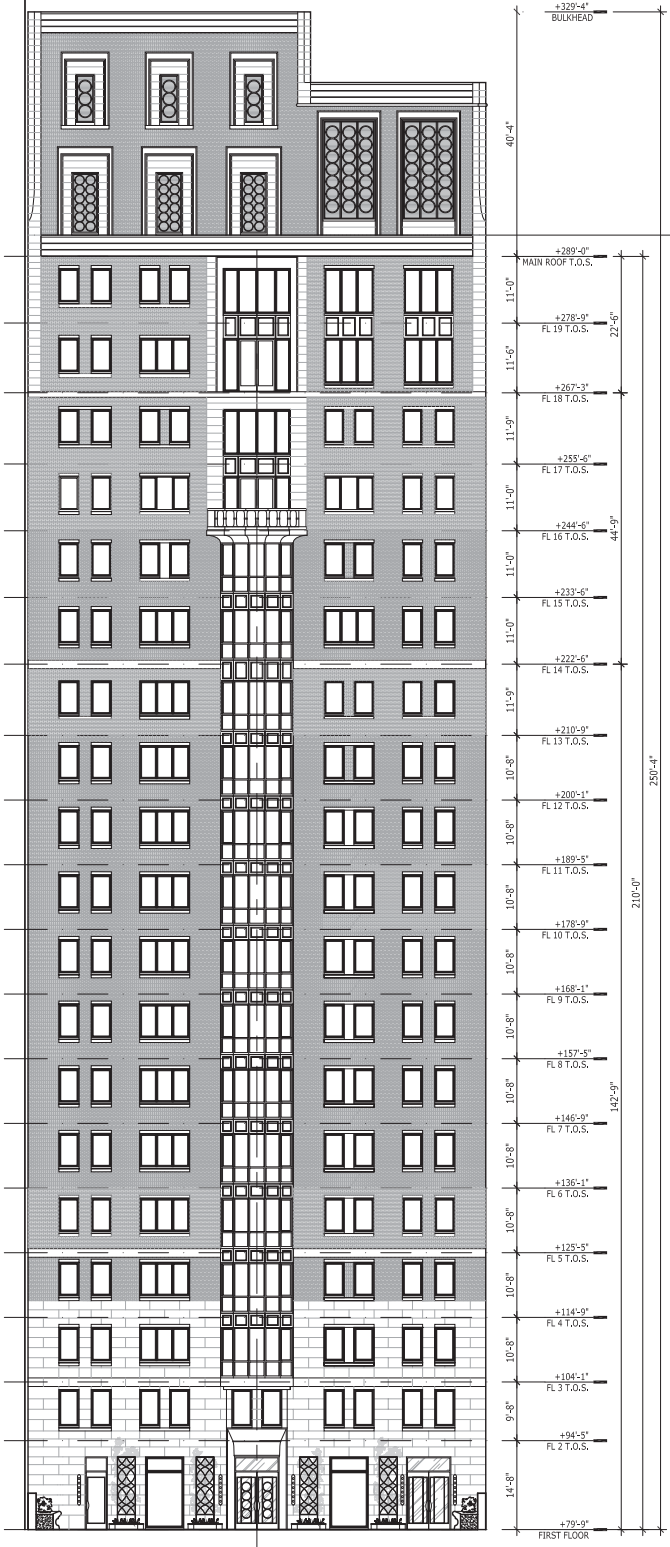

EAST ELEVATION (PROPOSED)



RENDERING