

CARNEGIE HILL - EXPANDED HISTORIC DISTRICT



NYC DIGITAL TAX LOT MAP




CURRENT STREET FACADE





PROPOSED FRONT FACADE

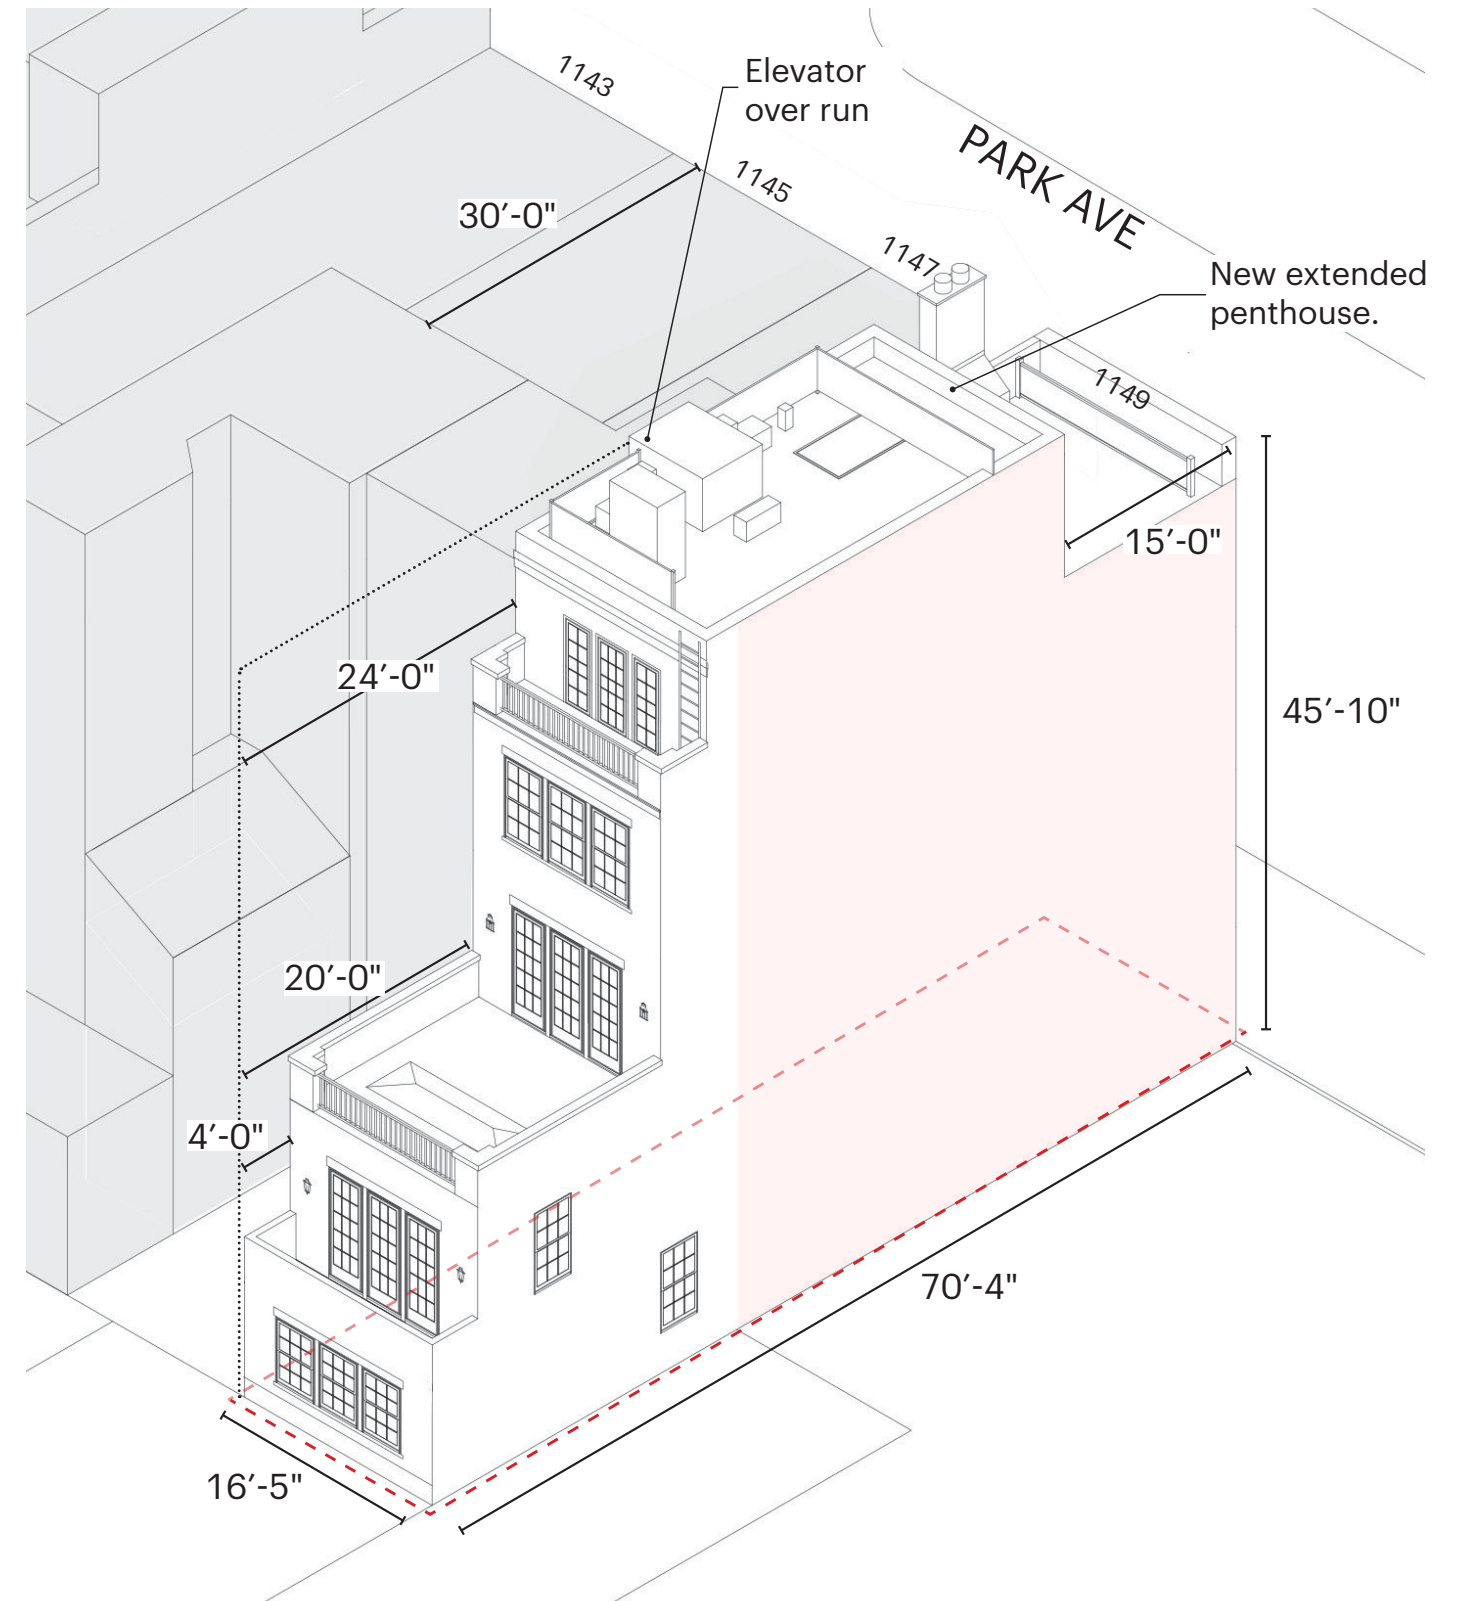

PROPOSED BUILDING MASSING