


Treadwell Farm Historic District Map

210 East 62nd Street, New York, NY


31 May 2024

arctangent architecture + design pllc
115 east 34th street unit 1379
new york, ny 10156
www.arctangent.com

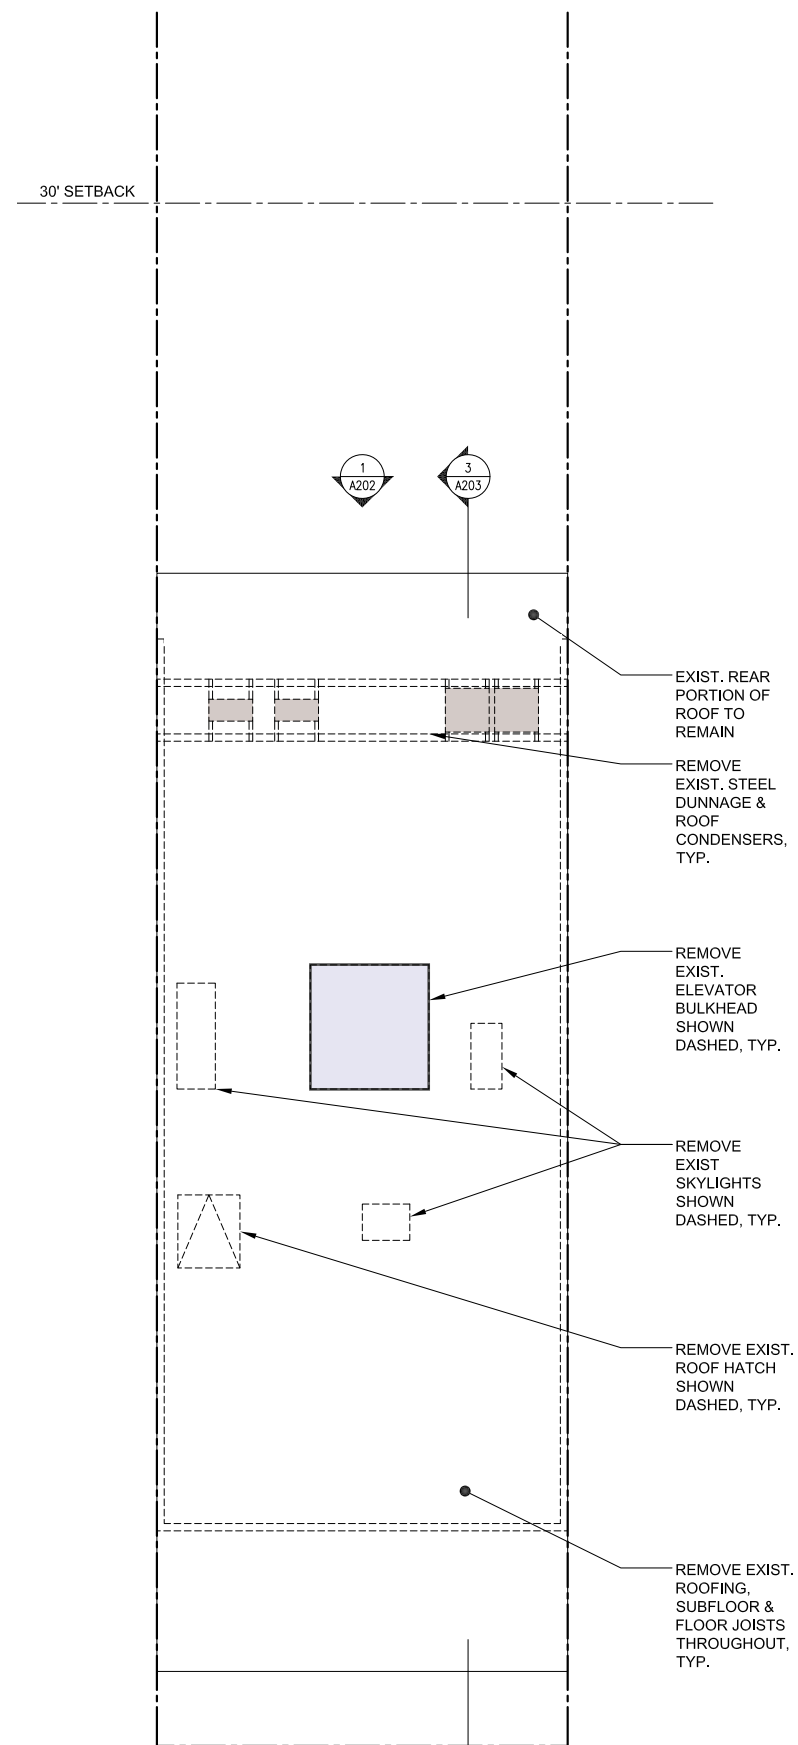


Pre-Construction Roof Plan


- Rear Yard Extension
- Roof Projections / Additions
- Roof Mounted HVAC Condensers

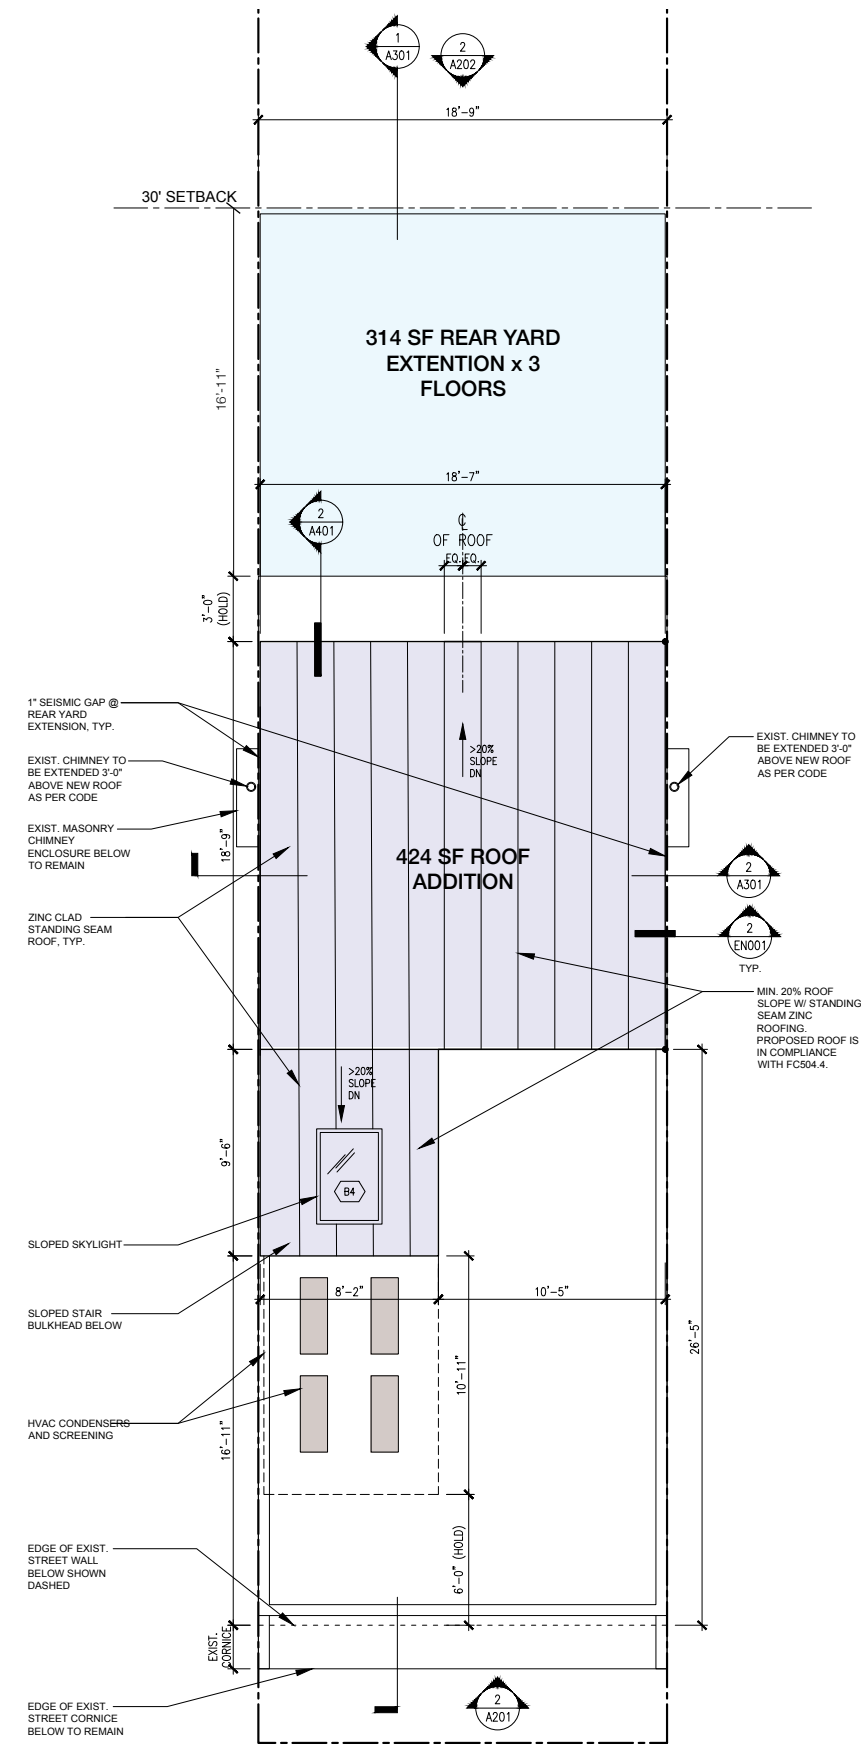

Proposed Roof Plan

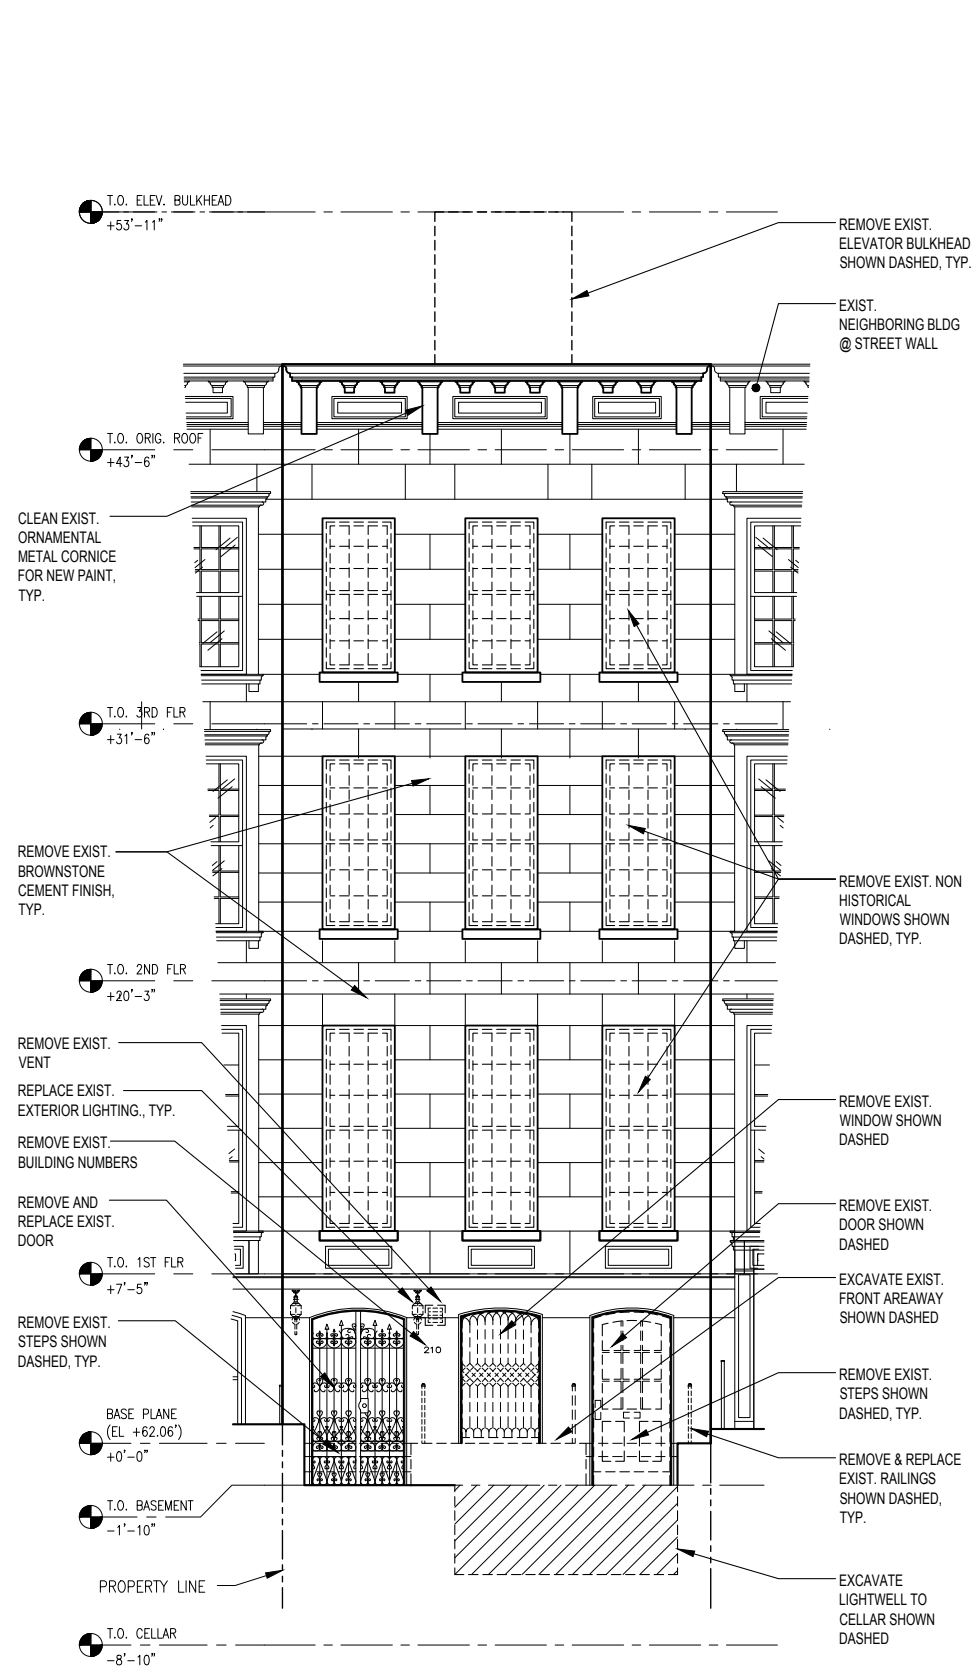

Pre-Construction Street Facade

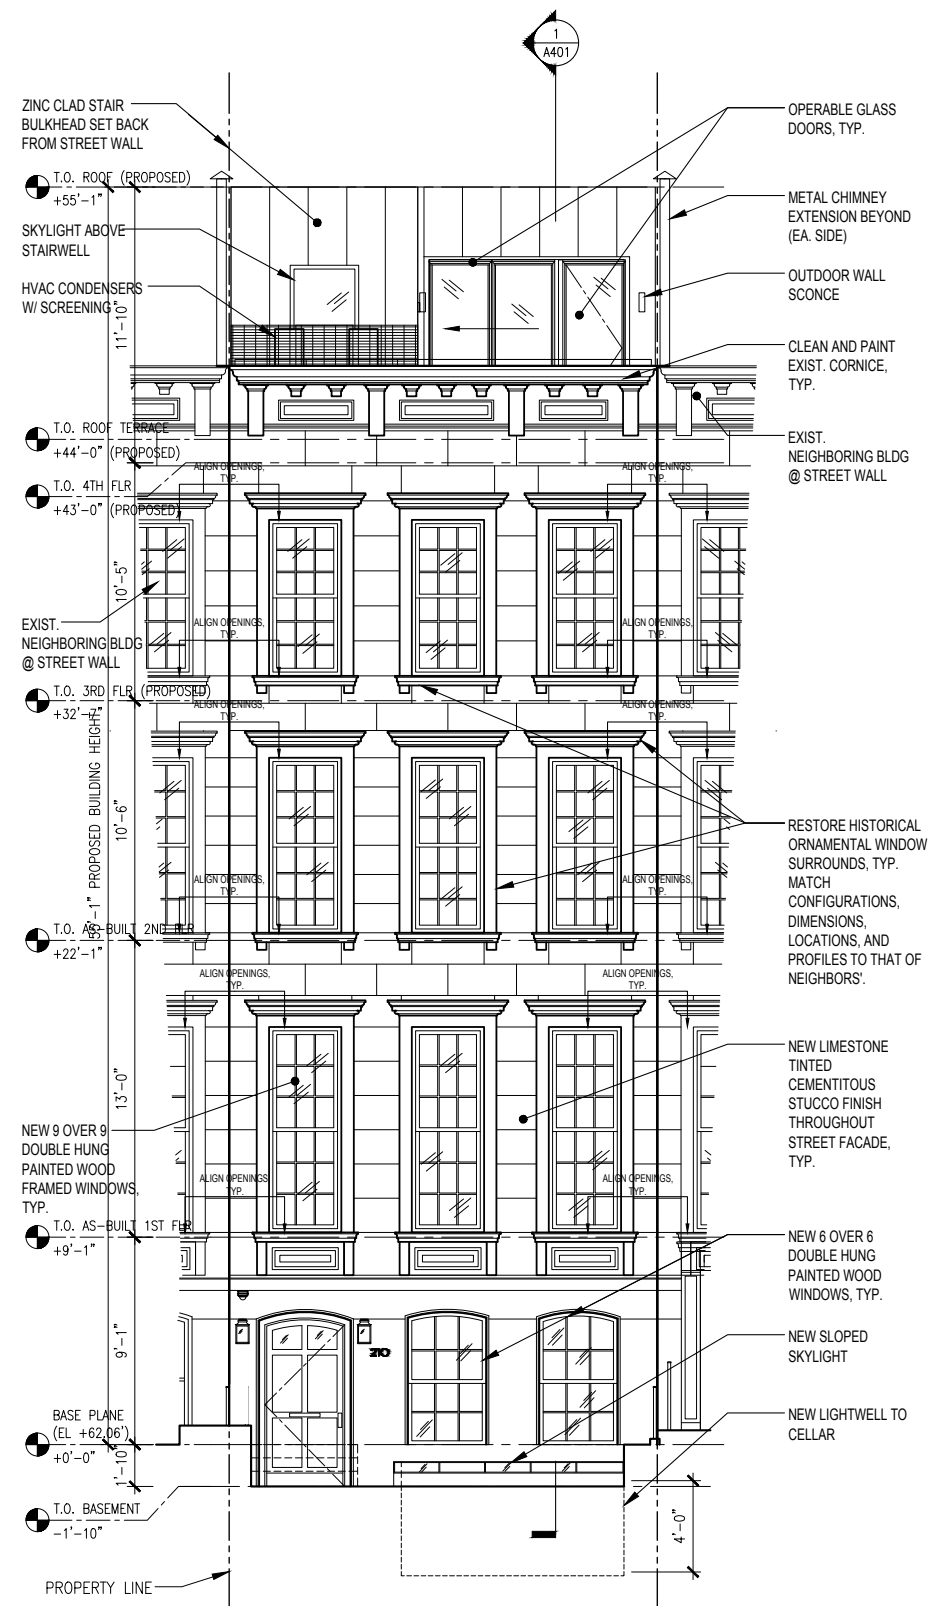


Proposed Street Facade


210 East 62nd Street, New York, NY

31 May 2024


arctangent architecture + design pllc
115 east 34th street unit 1379
new york, ny 10156
www.arctangent.com

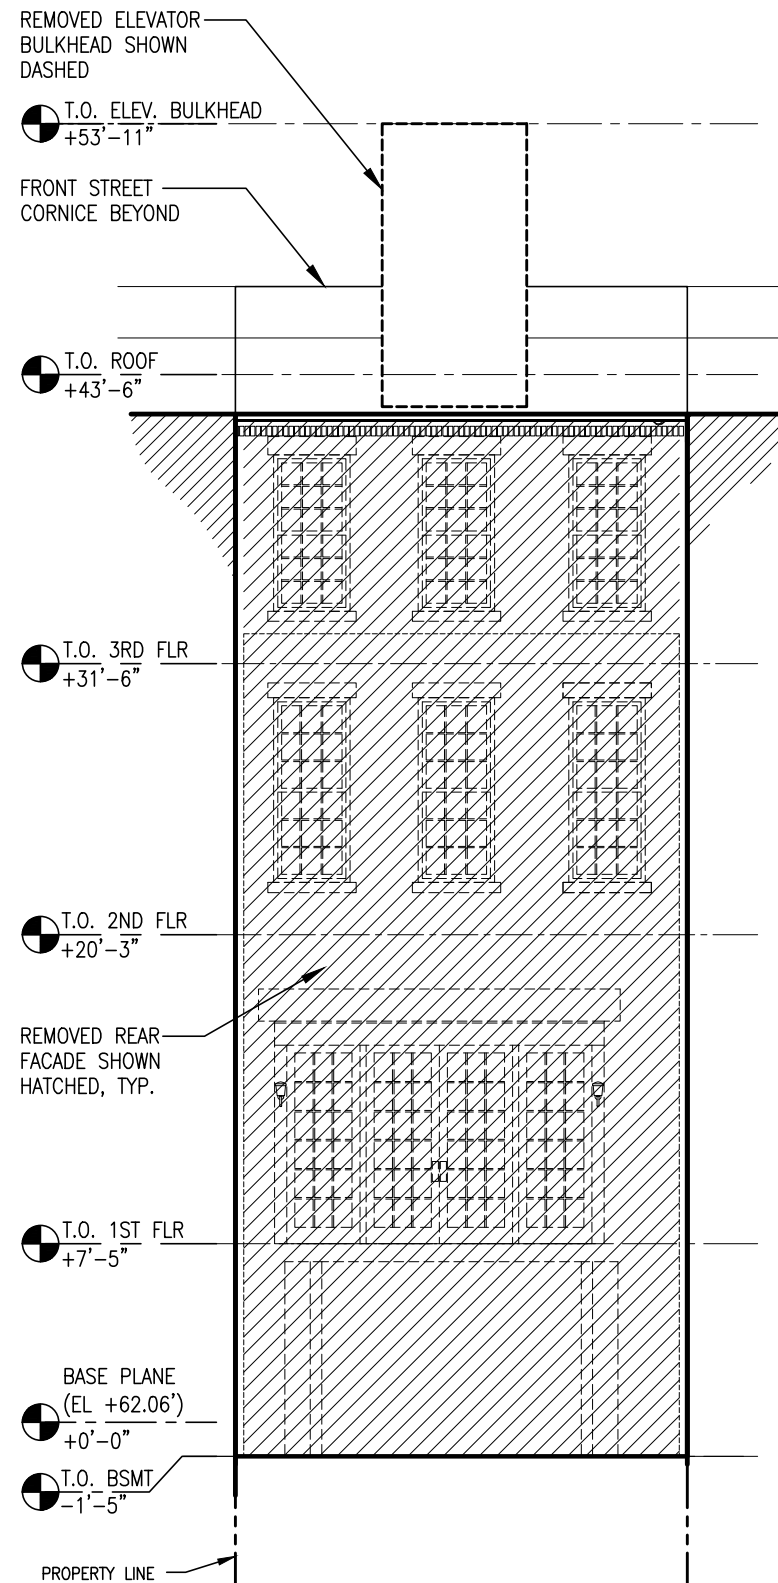


Pre-Construction Rear Elevation

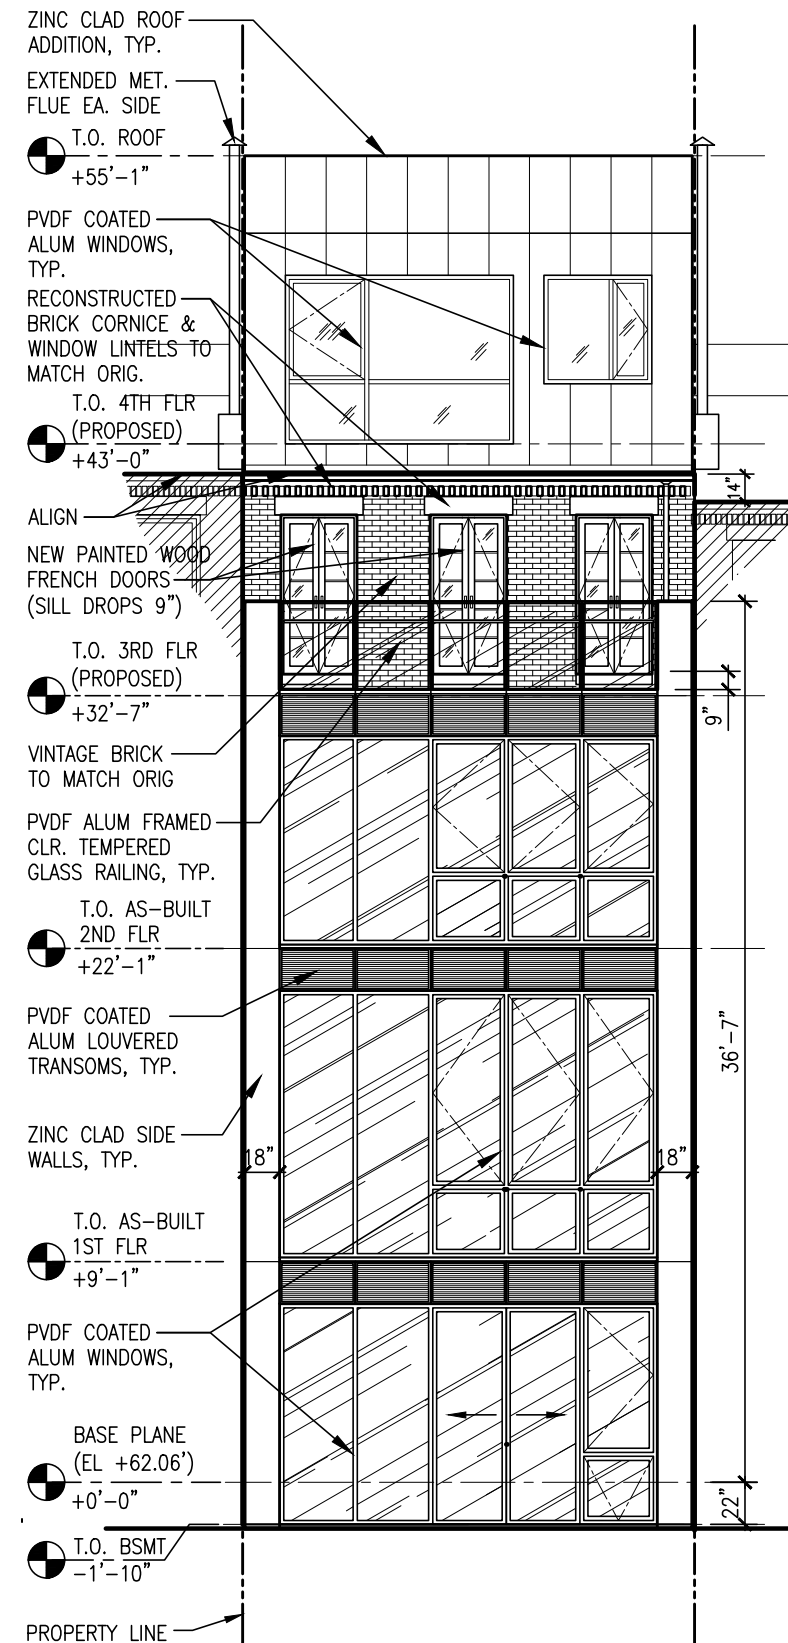

Proposed Rear Elevation

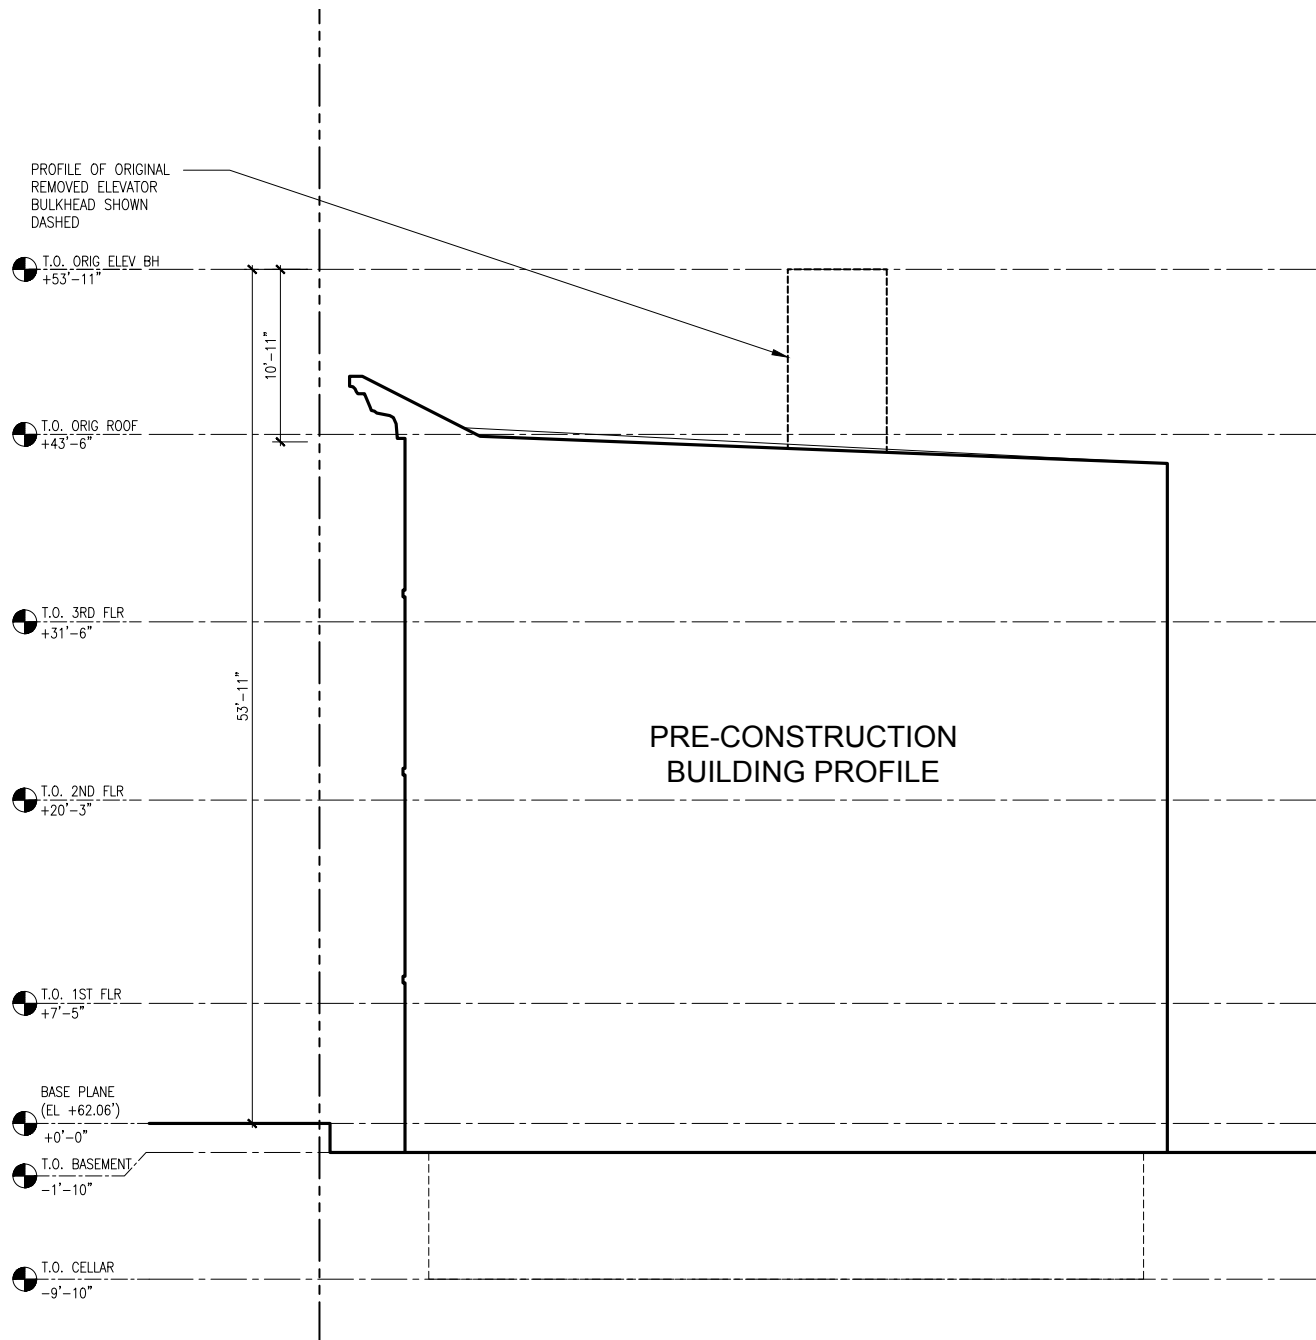

Pre-Construction Building Profile

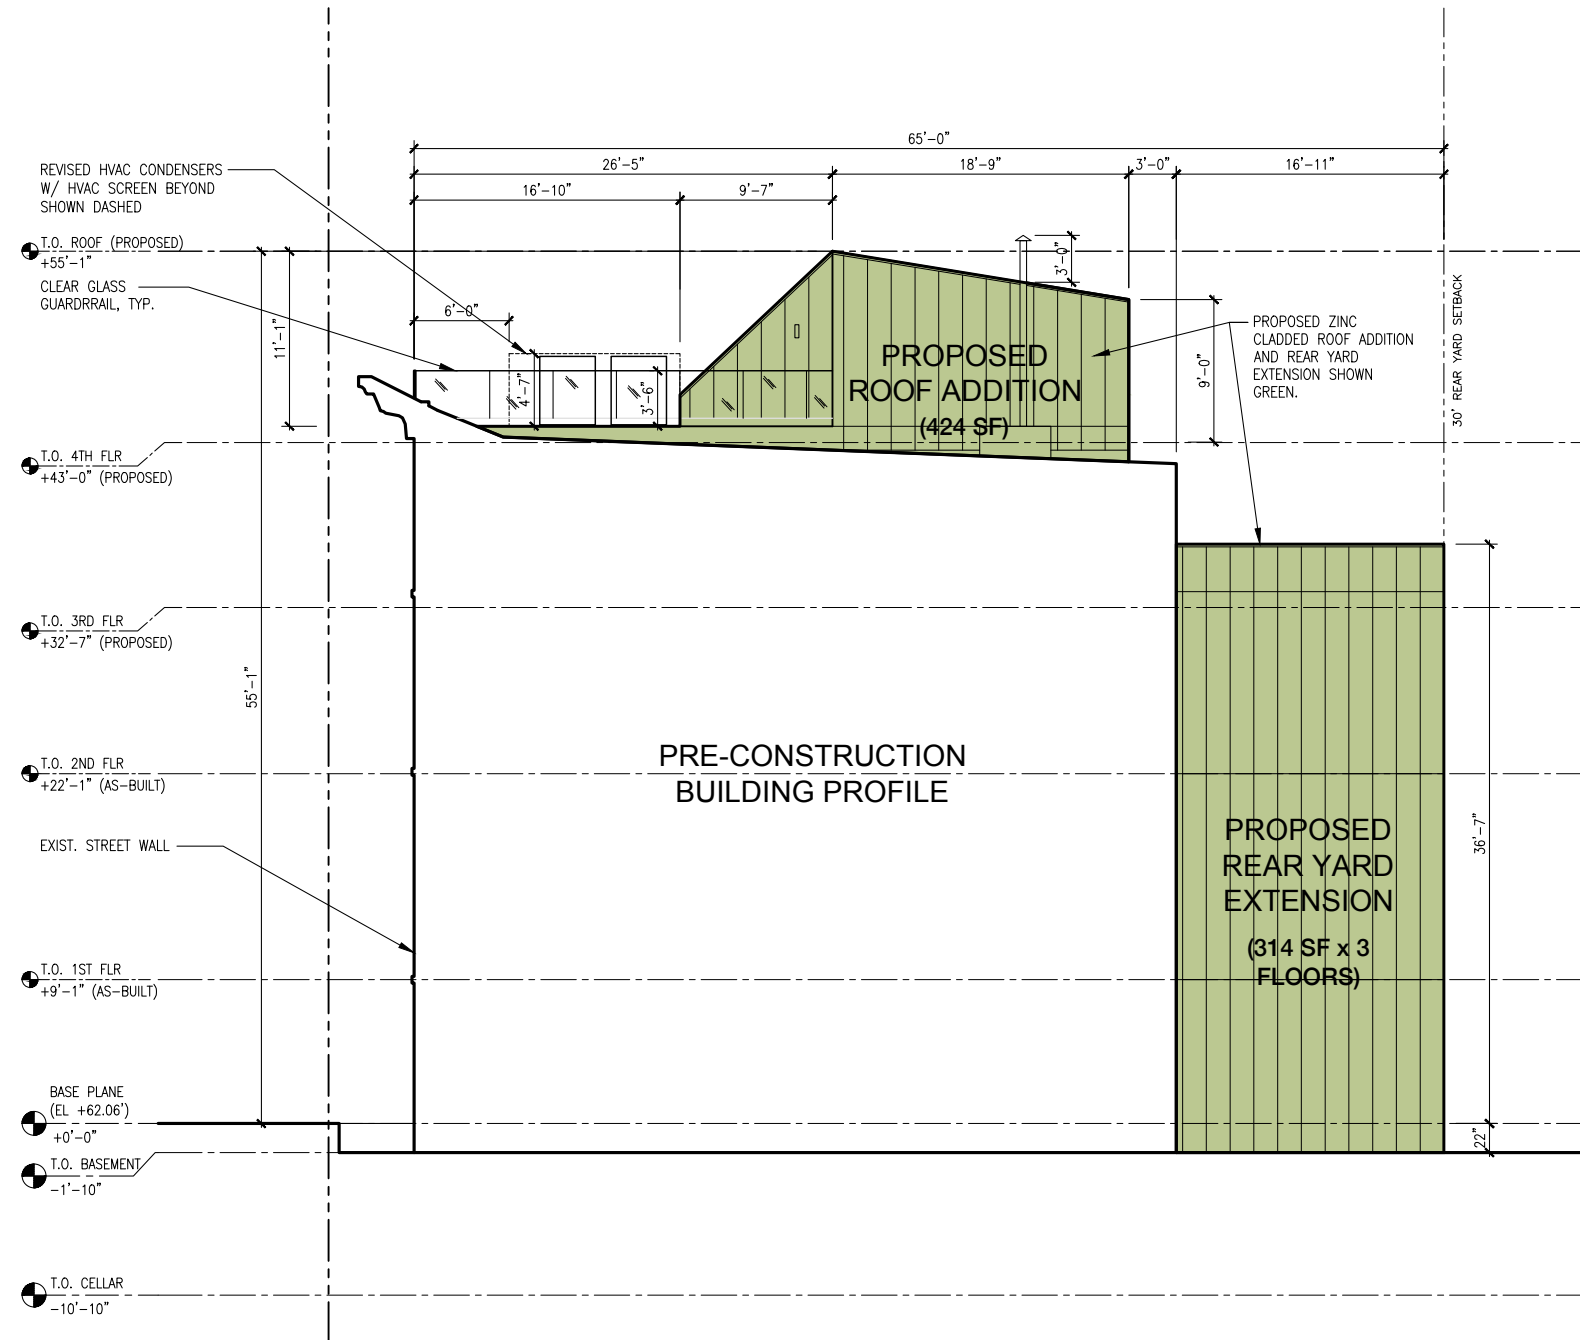

Proposed Building Profile