

# The Metropolitan Club

Restoration and Proposed Capital Work - Sanborn Map, Main Floor Plan, and Elevations

Prepared for the Landmarks Committee of Community Board 8

September 8, 2025



**ADP**  
ARCHITECTS




LAND USE COUNSEL


# Table of Contents

1.0	Sanborn Map	Page 03
2.0	Plans and Elevations	Page 04

Sanborn Map

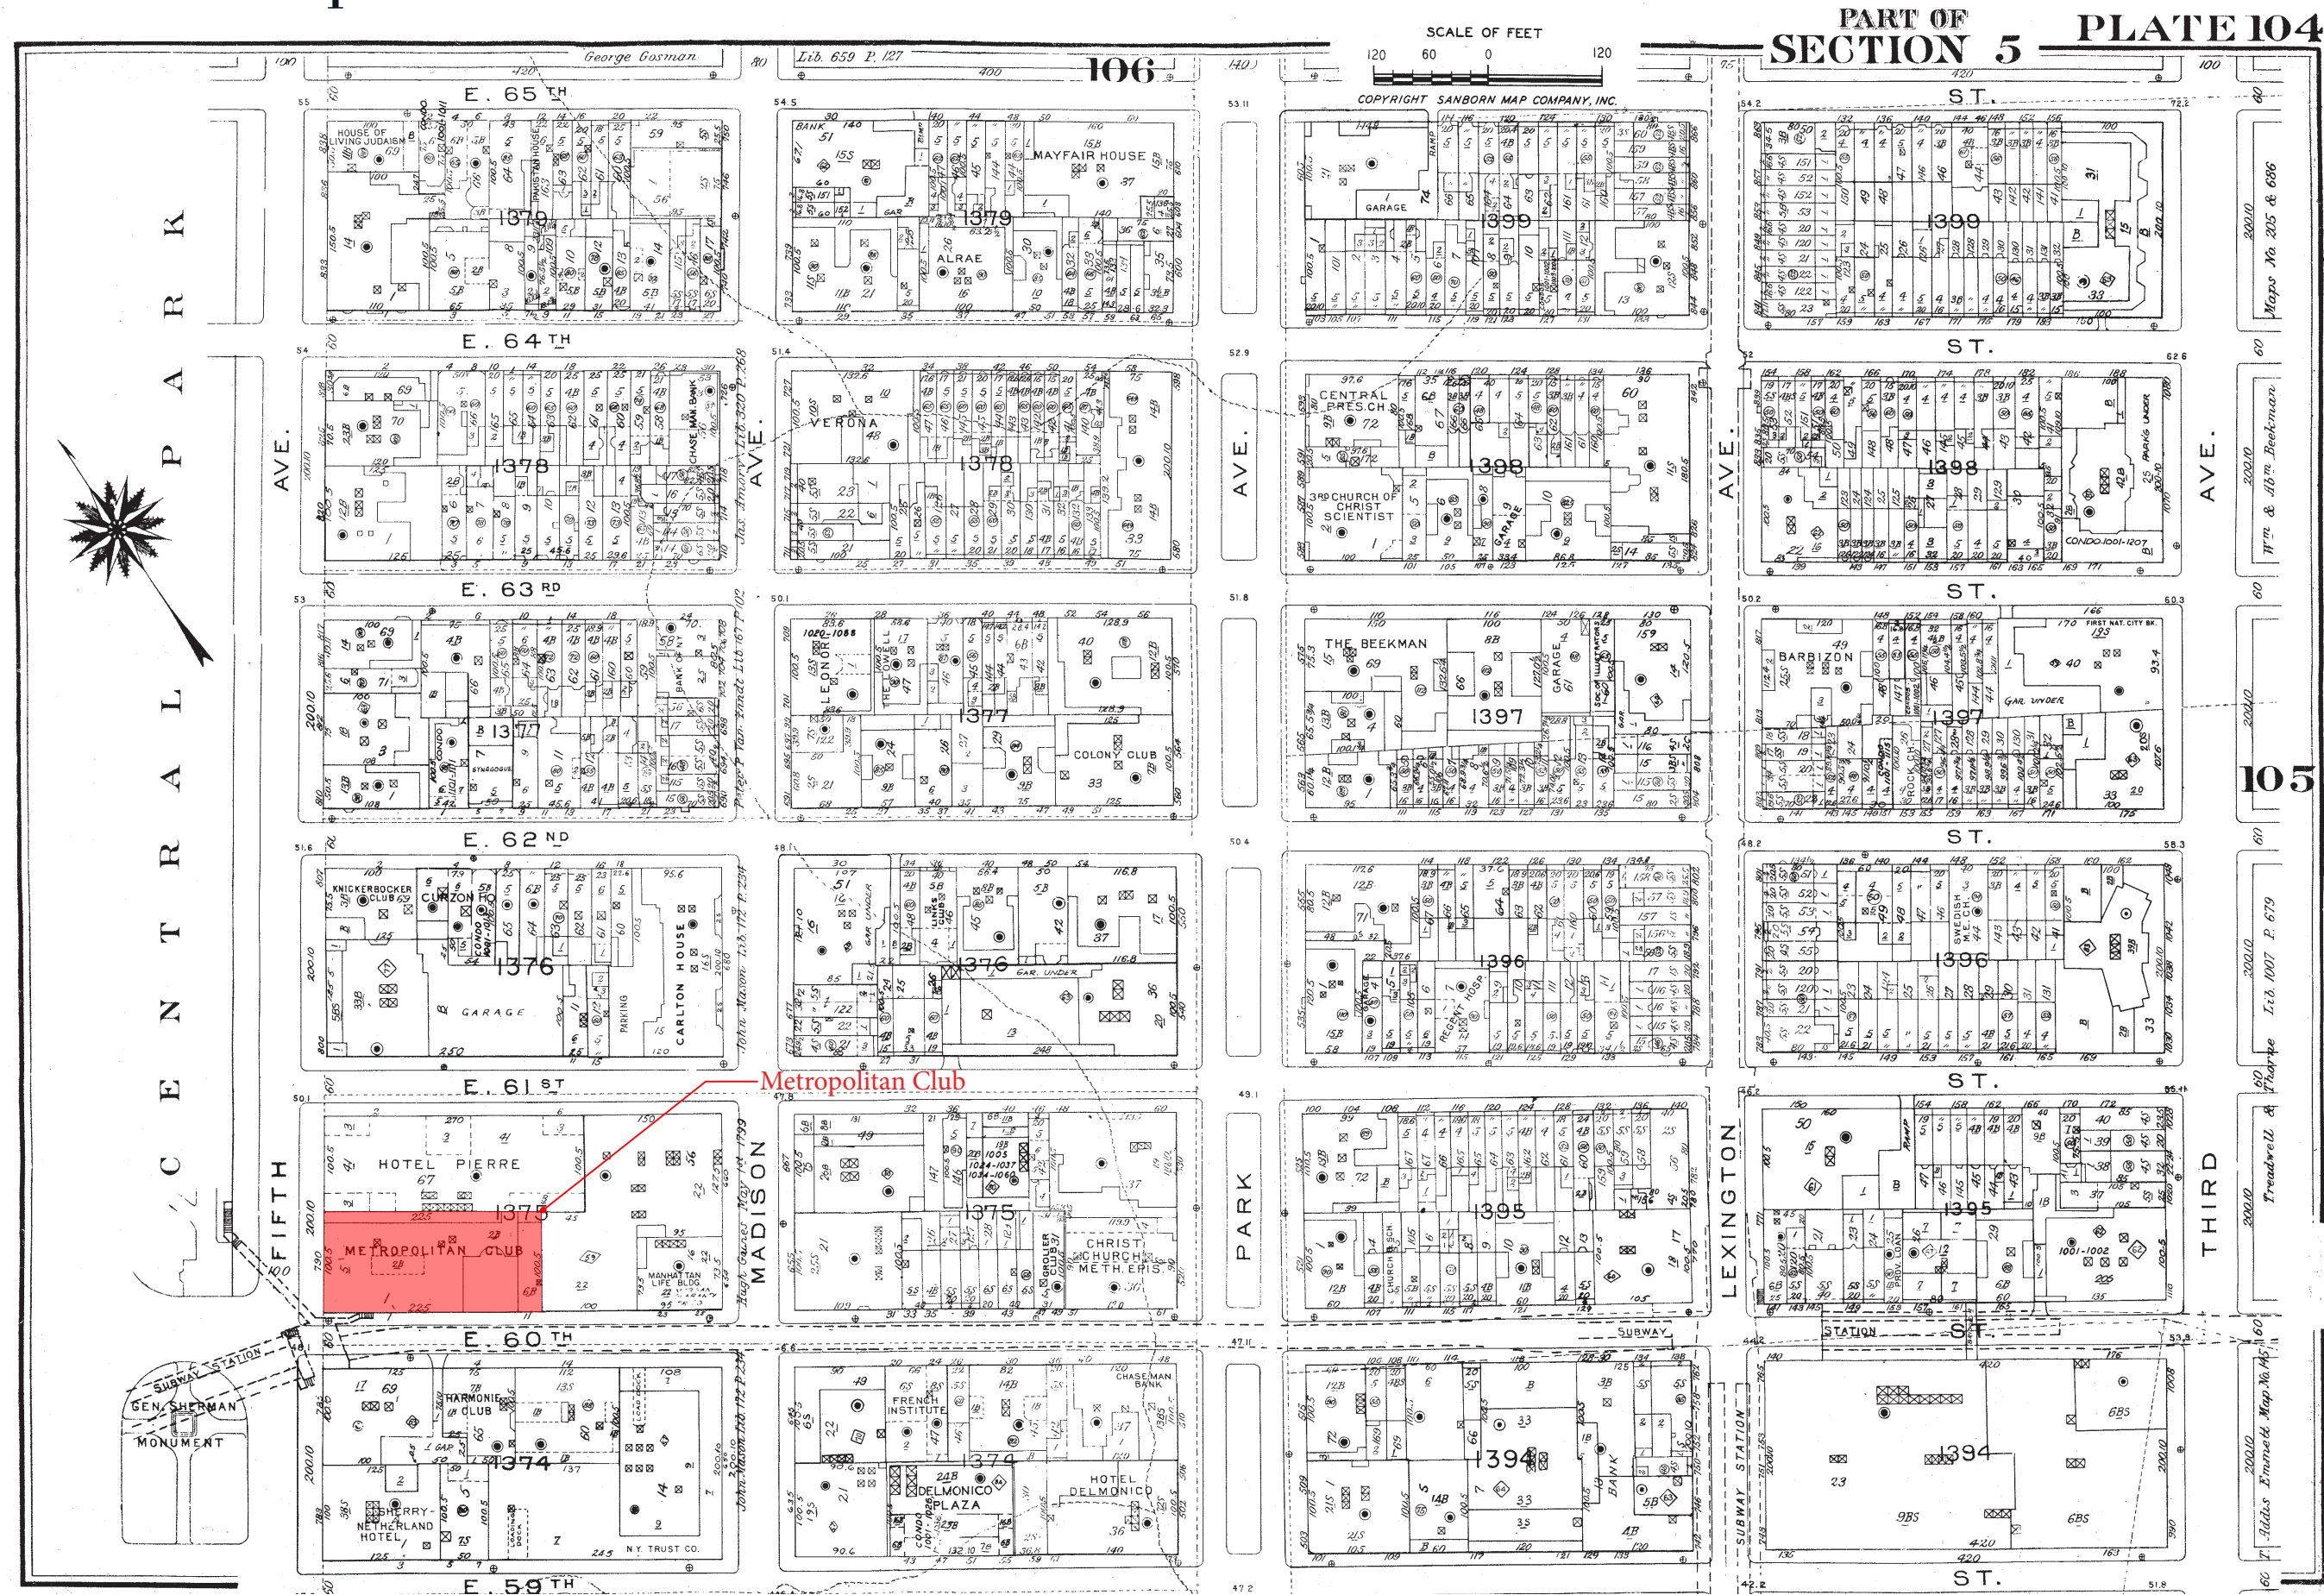


# Ground (Main) Floor Plan

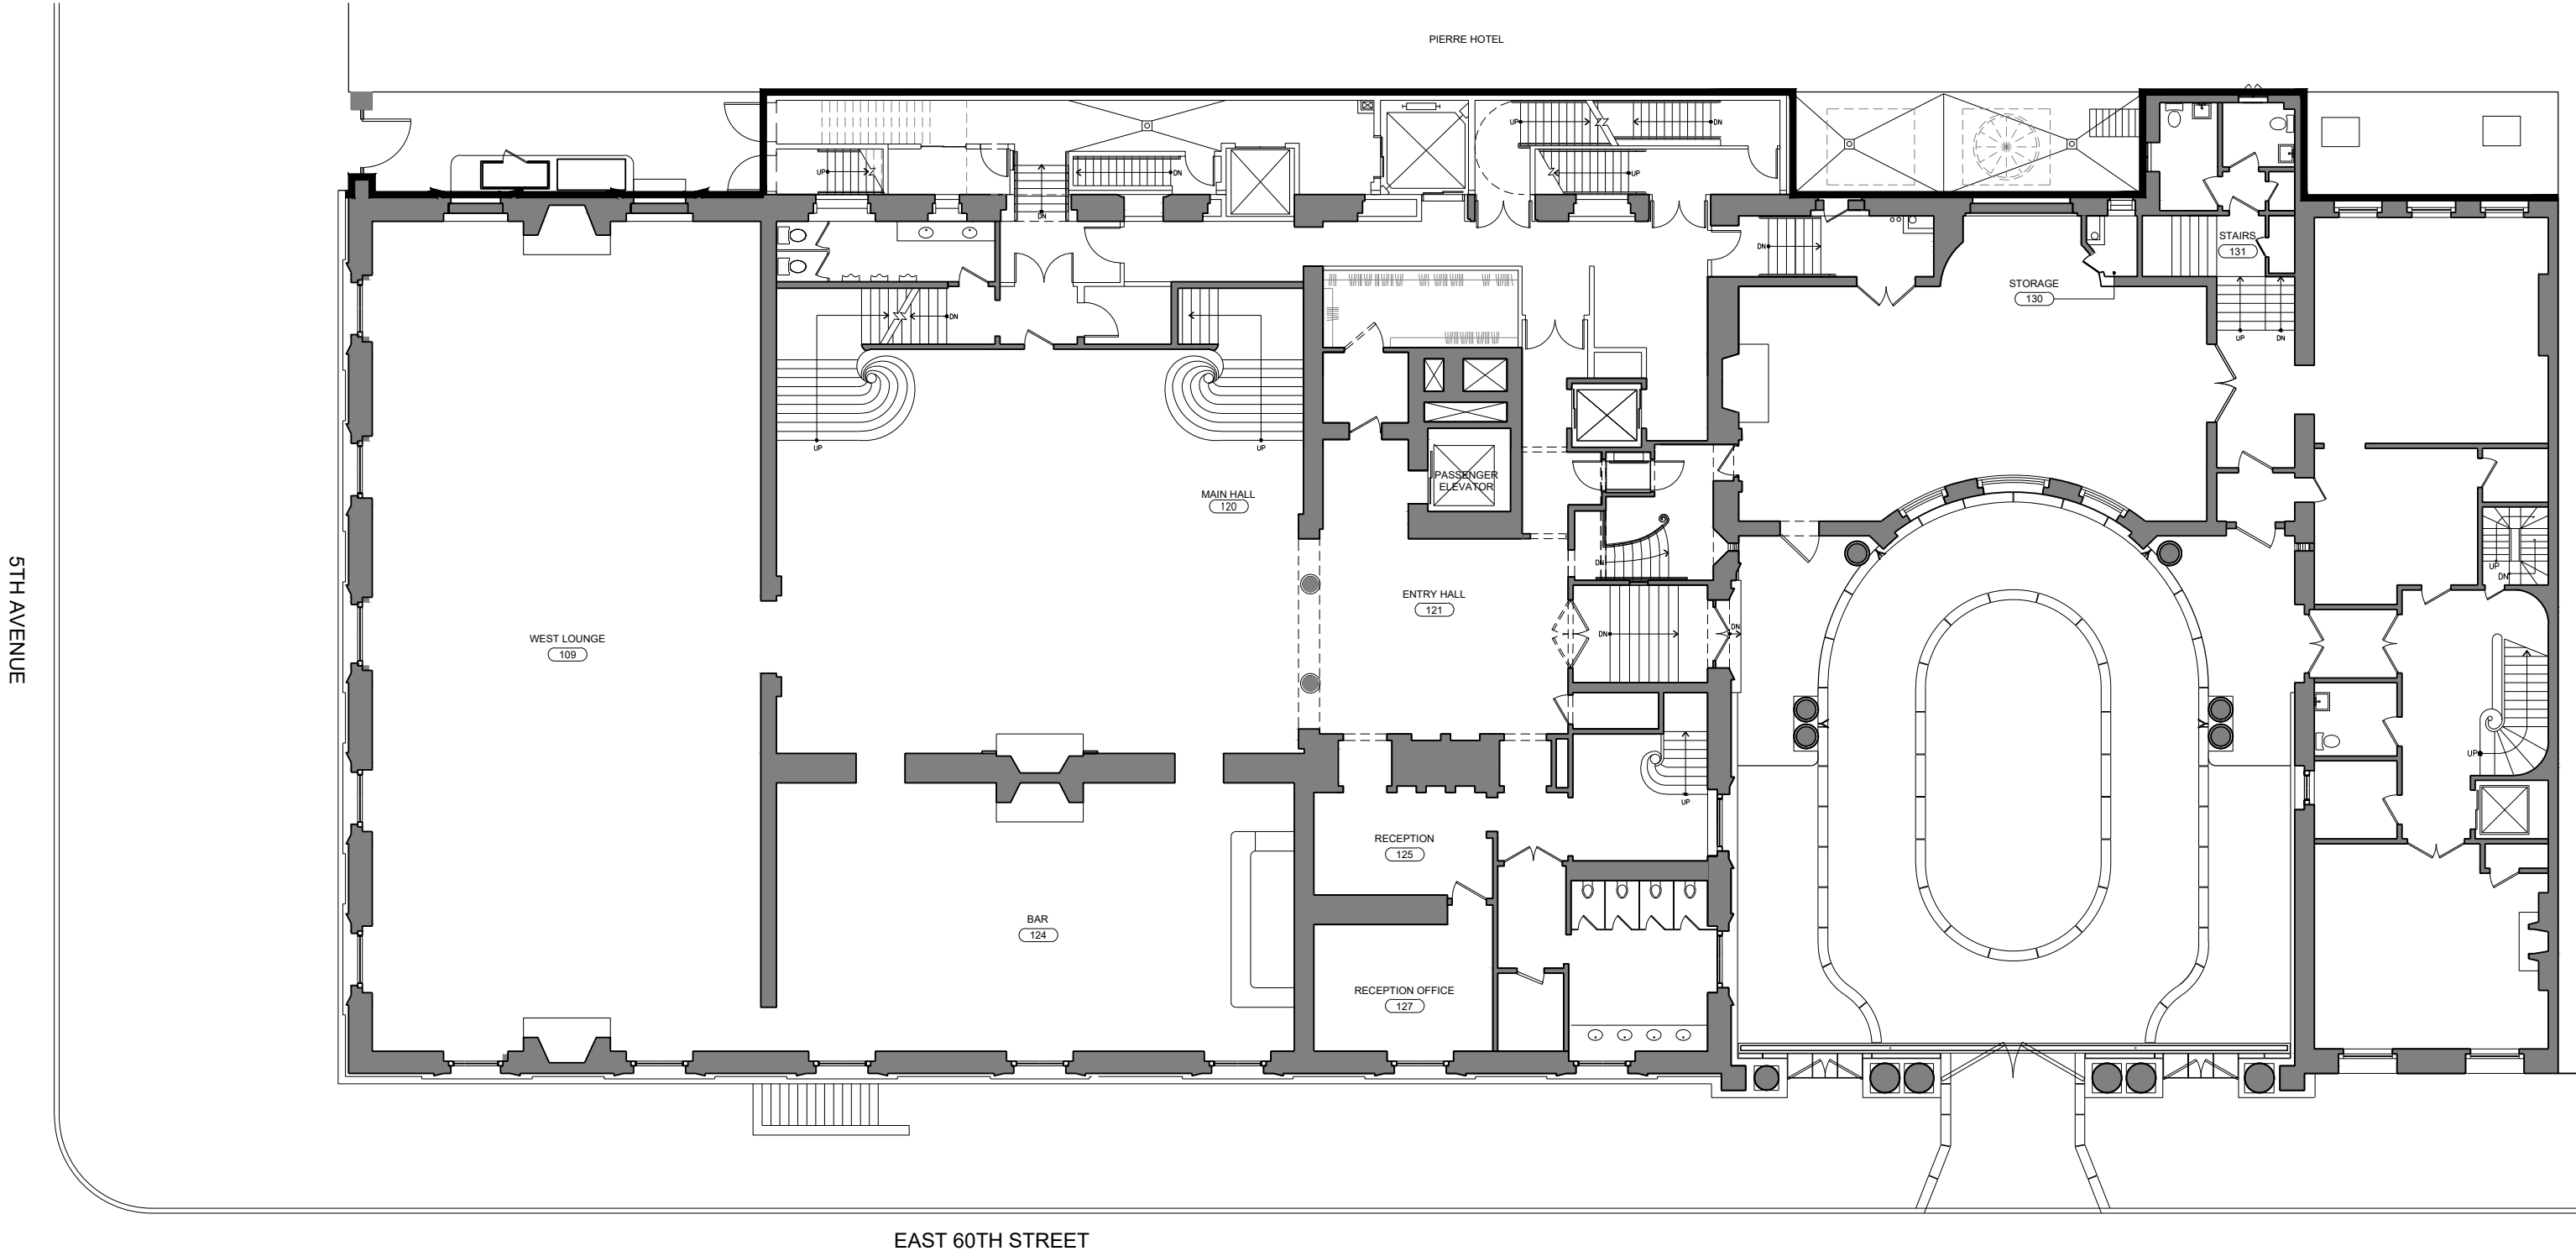





# Elevations

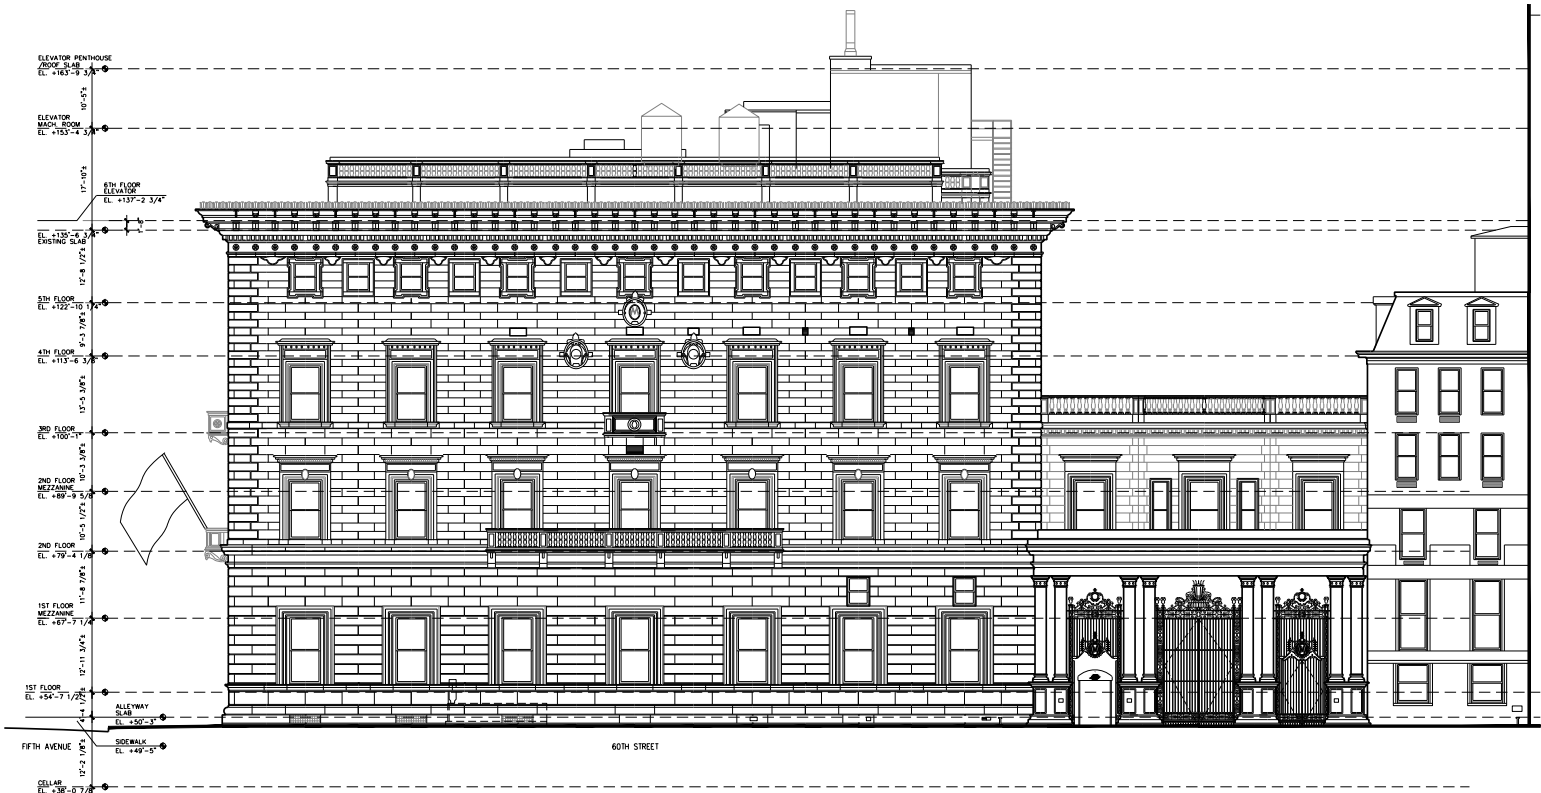


South Elevation

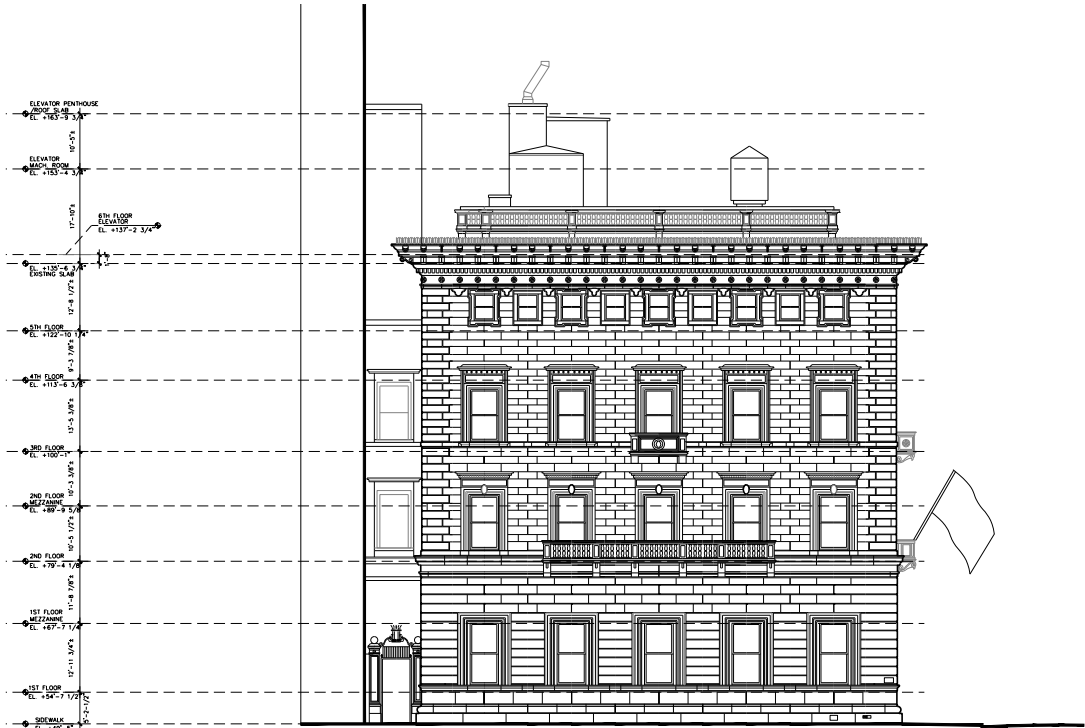

West Elevation

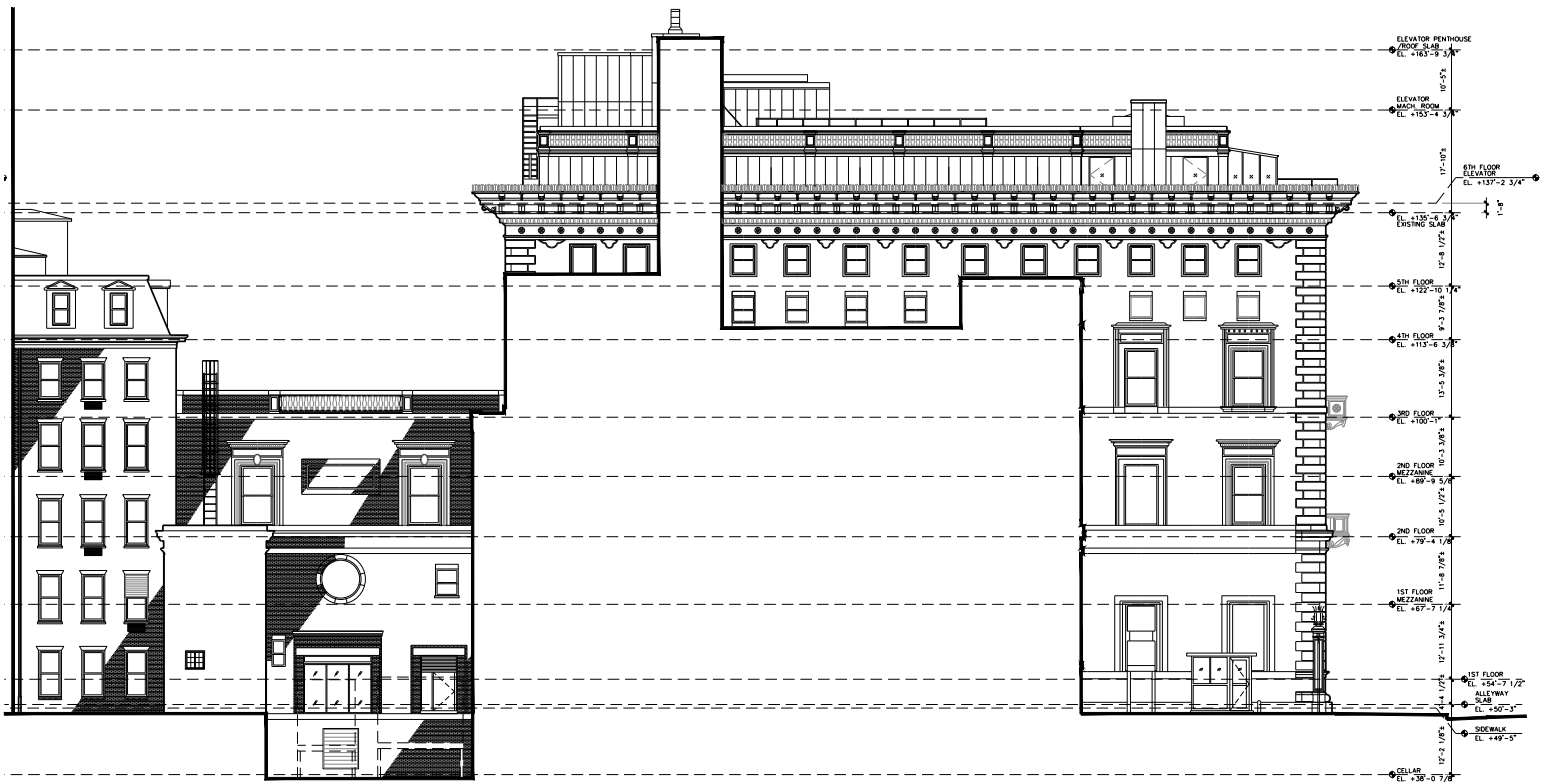

North Elevation

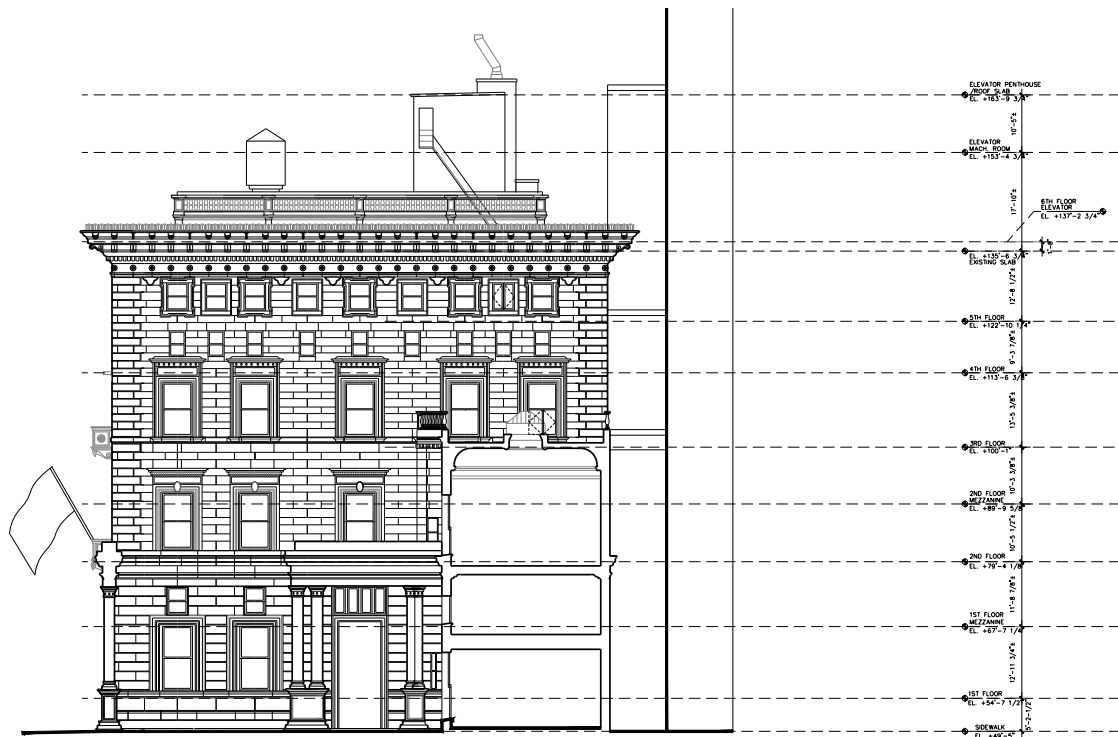

East Elevation